



Your trusted partner for buying, selling, and managing property,
ensuring hassle-free service with 100% transparency.

3/350/2 Mettukuppam,
OMR Thoraipakkam,
Chennai, India

hello@verified.realestate

+91 9996 12 9996

www.verified.realestate

Official Property Record



**PLAN SHOWING THE PROPOSED
CONSTRUCTION OF RESIDENTIAL BUILDING,
IN OLD S.NO:434/1, NEW S.NO:434/1E,
PATTA . NO : 9699, PALLIKARANAI VILLAGE,
SHOLINGANALLUR TALUK,
KANCHEEPURAM DIST.**

SCALE 1"=8'0" (1:100)

SCHEDULE OF JOINERY

D1	DOOR	3'3"X7'0"
D2	DOOR	3'0"X7'0"
D3	DOOR	2'6" X 7'0"
W	WINDOW	5'0" X 4'6"
W	WINDOW	4'0" X 3'0"
V	VENTILATOR	3'0" X 2'0"

AREA STATEMENT:-

	SQ . FT	SQ . MT
PLOT EXTENT	35643.00	3311.34
(81.75CENTS)		
STEEL/GROUND FLOOR	2514.00	233.56
FIRST FLOOR	2839.19	263.77
TOTAL FLOOR AREA	5353.19	497.33
PLOT COVERAGE	7.86%	
F.S.I	0.15	

COLOUR INDEX:-


PROPOSED WORK
ROAD/STREET
SITE BOUNDARY

திட்ட வரைபட அனுமதி எண்
A/6103/001/2011
இவ்வனுமதிக்கு கீழ்க் கட்டிய
நாள் 3/2011 இல் குறிப்பிடப்பட்டுள்ள
வரையறைகளுக்கு உட்பட்டன.
உறுப்பினர் சென்னை நகராட்சி
சென்னை பெருநகர் வளர்ச்சித் துறையின்
சென்னை - 600 008.
8/13/11 4/13/11

G. S. KUMAR, D.C.E.,
CONSULTING ENGINEER
Licenced Surveyor Class-II No.238
Corporation of Chennai,
23/3, SOUTH USMAN ROAD,
T. NAGAR, CHENNAI - 600 017.


LICENSED SURVEYOR:-

OHT ABOVE HERMITICALLY
SEALED 10'4.5"X6'0"X4'


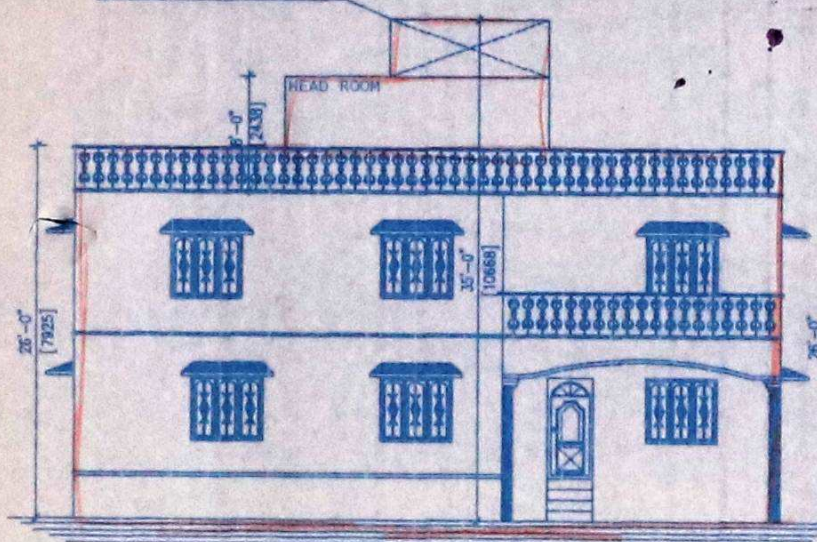


FRONT ELEVATION


DIWANE WALL DETAIL

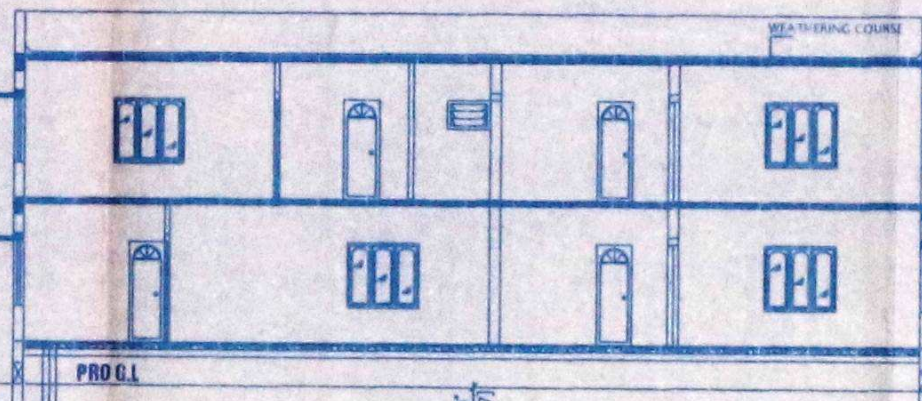


SECTION ON "AB"

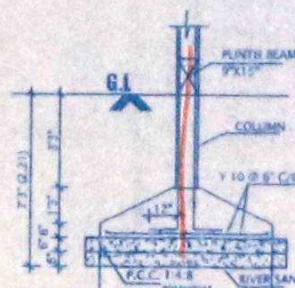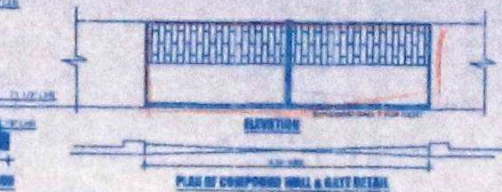


FOUNDATION DETAIL

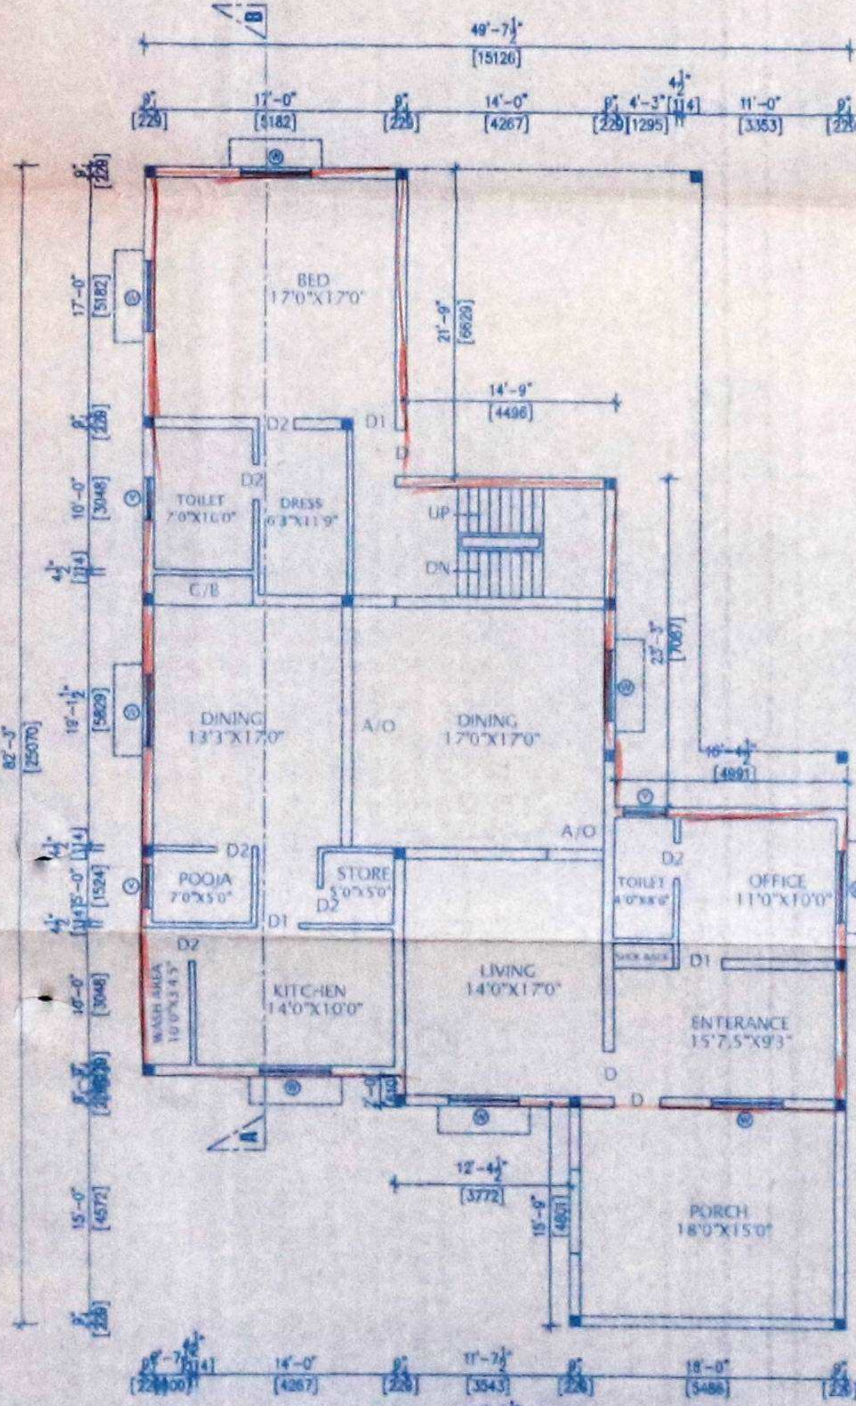

GROUND FLOOR PLAN

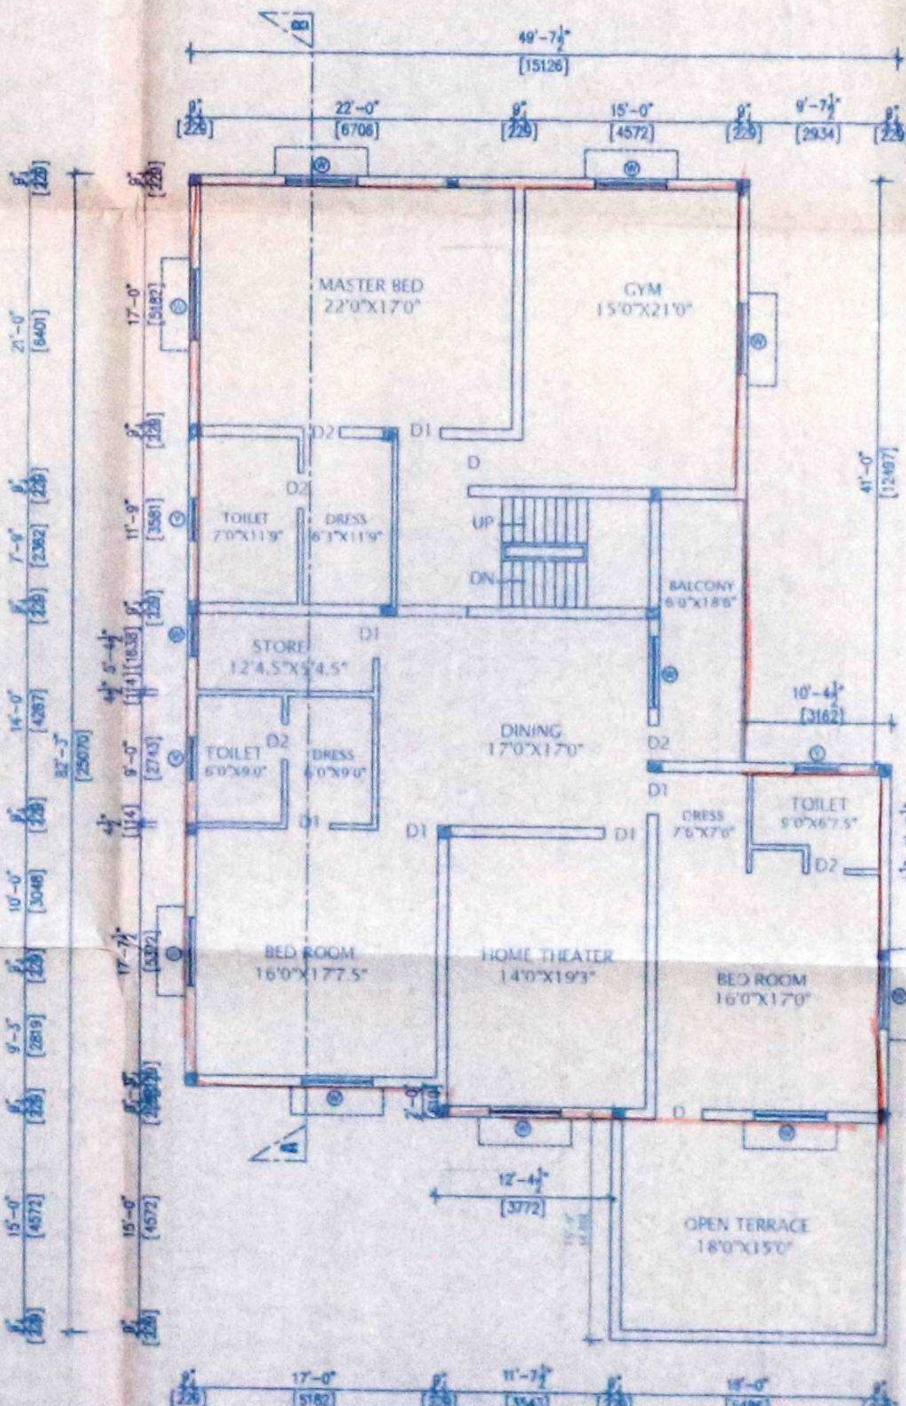


FIRST FLOOR PLAN



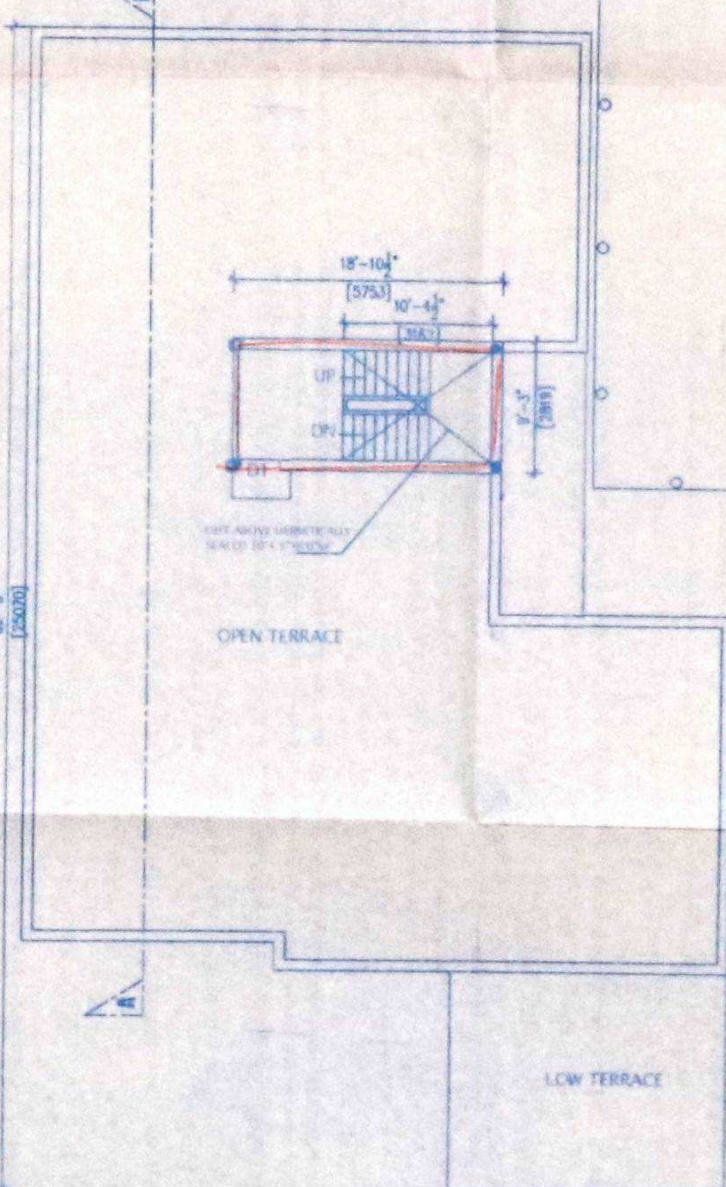


TERRACE FLOOR PLAN

SITE PLAN (SCALE:1:200)

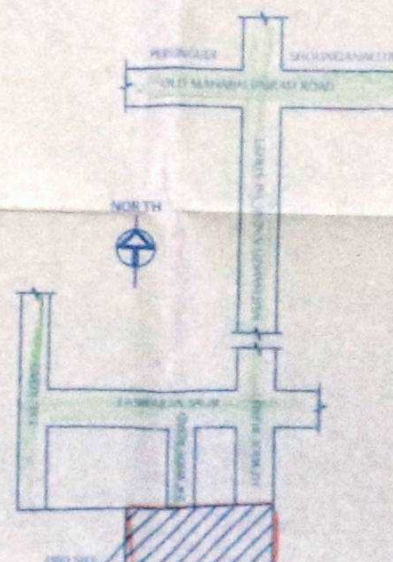

KEY PLAN (N.T.S)

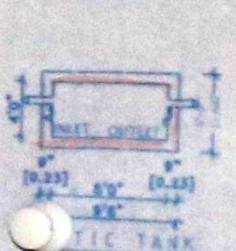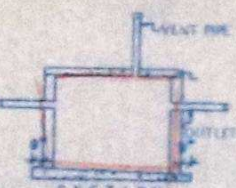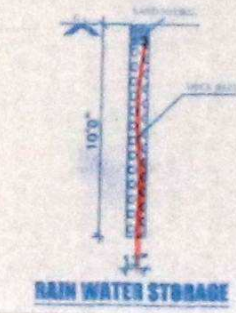

PERCOLATION PITS
12" DIA @10'0"C/C

284'0" (86.60)

125'9" (38.40)

6" DIA
BORE WELL

S.TANK

281'3" (85.80)

(30'0" WIDE PASSAGE)

RAIN WATER STORAGE

SECTION

INLET OUTLET

8" 10" 8"

8" 8" 8"

8" 8" 8"

8" 8" 8"

8" 8" 8"

8" 8" 8"

Our services go beyond



Buying & Selling Services

Property Buying Assistance, Property Selling Support, Market Price Analysis, Owner Outreach and Negotiation.



Legal & Documentation Services

Certified EC, Patta, legal opinions, property verification, due diligence, litigation solutions, and legal heir certificates.



Property Development & Approvals

Building plan approvals, construction, layout and sub-division approvals, zone conversion, and occupancy certification.



NRI & Investment Services

Escrow Services, Rentals, Litigation Solutions, Property Valuation and Property Management



Compliance & Special Services

Demolition, Vaasthu checks, regularization of unauthorized buildings, and office space solutions.

Smarter Tools, Stronger Decisions



Property Valuation & Cost Estimation

Guideline Value, Apartment Composite Value, Stamp Duty & Registration Fees Calculator, Building Value Calculator, Capital Gains Calculator, Area Unit Converter, Length Unit Converter



Ownership, Compliance & Legal Verification

Encumbrance Certificate (EC) Search, Find Your SRO, Temple Property Check, WAQF Property Check, View Patta/Chitta, View FMB, Patta Analyzer, EC Analyzer



Zoning & Land Use Analysis

Land Use Zone Finder, CRZ Zone Check, Aquifer Zone Check, CBA Check, EWS Check, Road Width Check, Proposed Road Widening Check, FSI Calculator



Property Documentation & Workflow Tools

Forms & Templates, Document Generator, Document Translation, Dictionary



Vastu & Property Management Tools

Home Vastu Shastra, Plot Vastu Shastra, Property Management



We're honored to be part of your
real estate journey

3/350/2 Mettukuppam,
OMR Thoraipakkam,
Chennai, India

hello@verified.realestate
+91 9996 12 9996
www.verified.realestate