



PLAN SHOWING THE PROPOSED CONSTRUCTION OF R.C.C ROOF FORM HOUSE BUILDING IN SF.NO:271/2B, PATTA NO:4224 AT PILLAPALAYAM VILLAGE & PANCHAYAT, KRISHNARAYAPURAM TALUK, KARUR DISTRICT.


APPLICANT NAME: Mr.KANTHASAMY, S/o.VAIYAPURI.
AADHAR NO : 5859 7650 5731

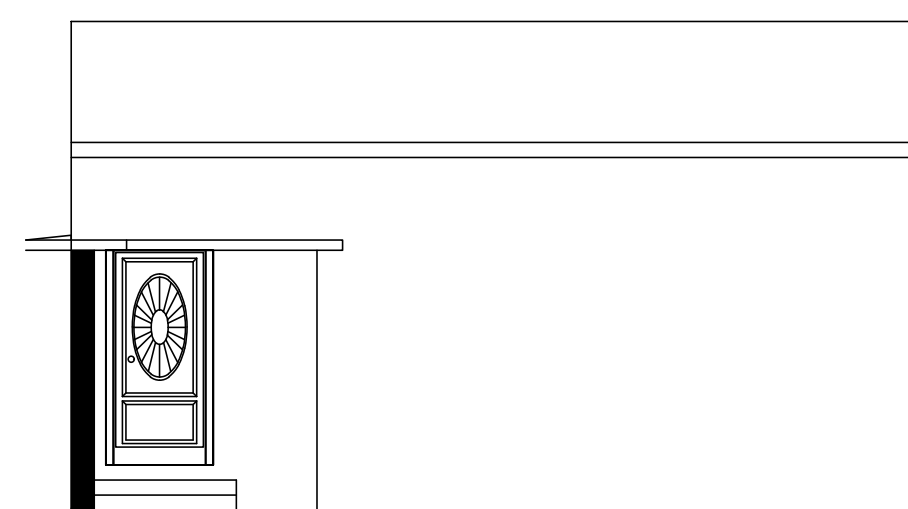


ELEVATION

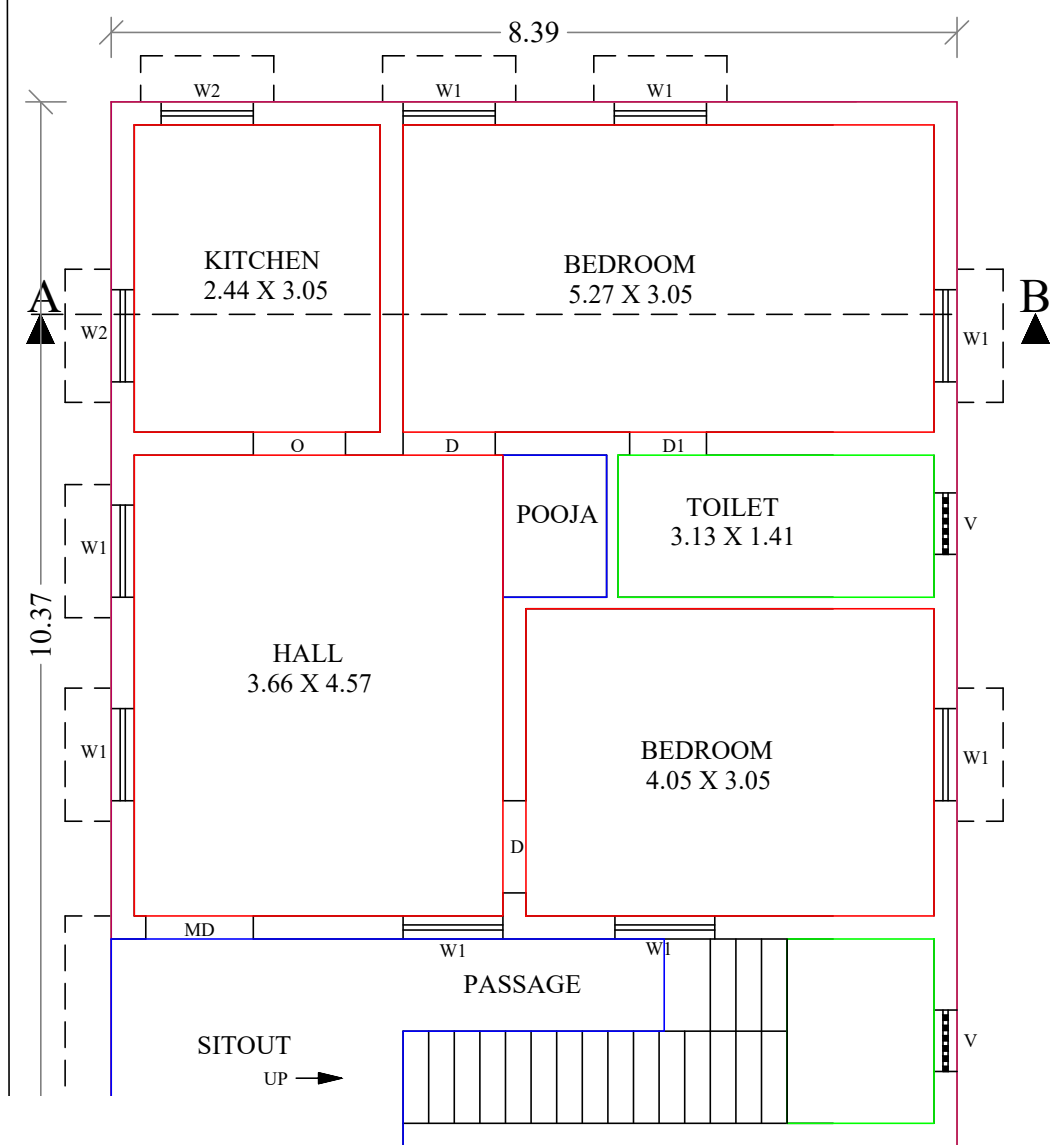


GROUND FLOOR PLAN

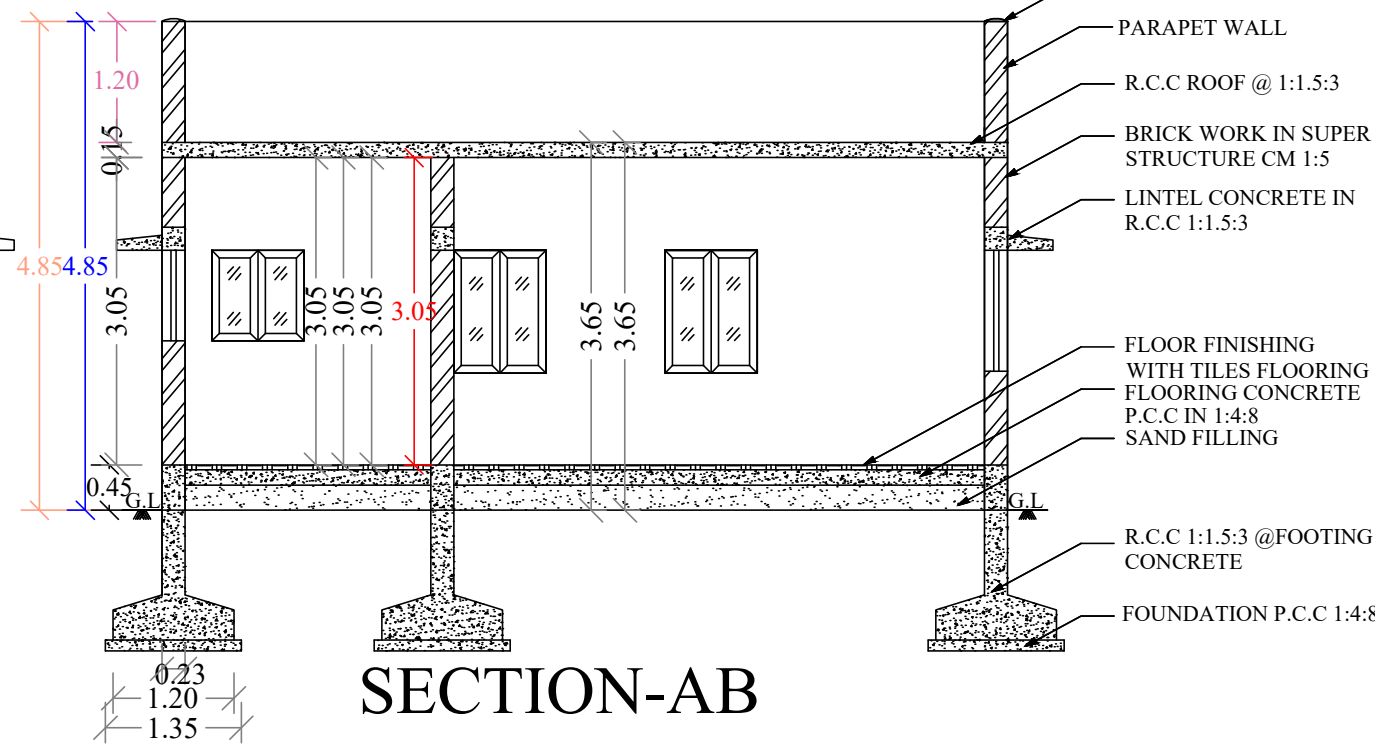

SECTION-AB



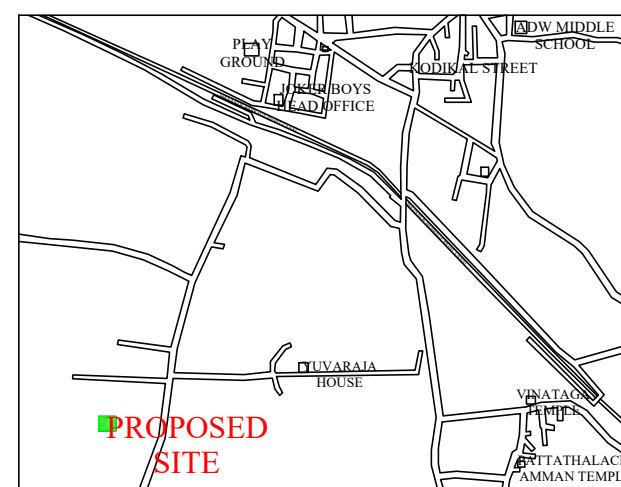


LOCATION PLAN

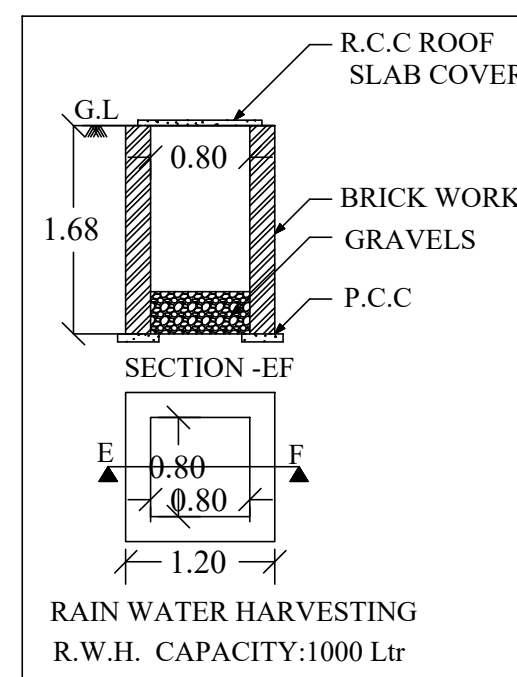


SECTION-EF

RAIN WATER HARVESTING
R.W.H. CAPACITY:1000 Ltr

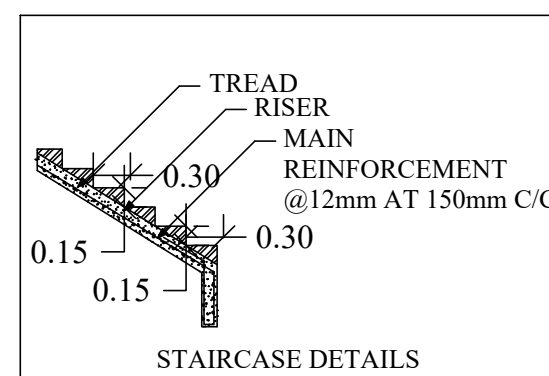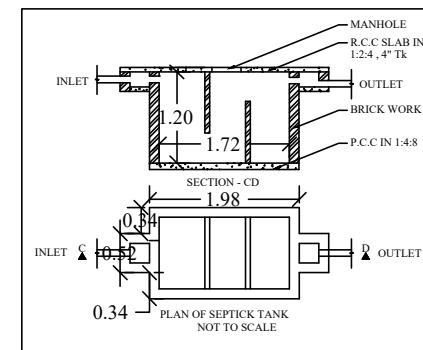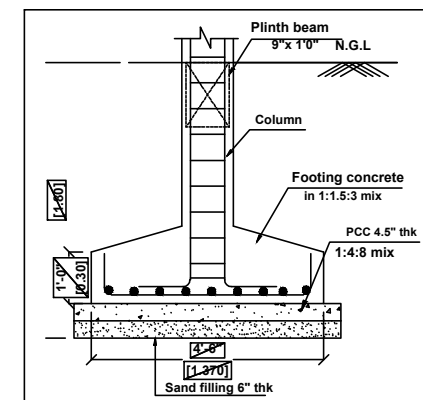

STAIRCASE DETAILS

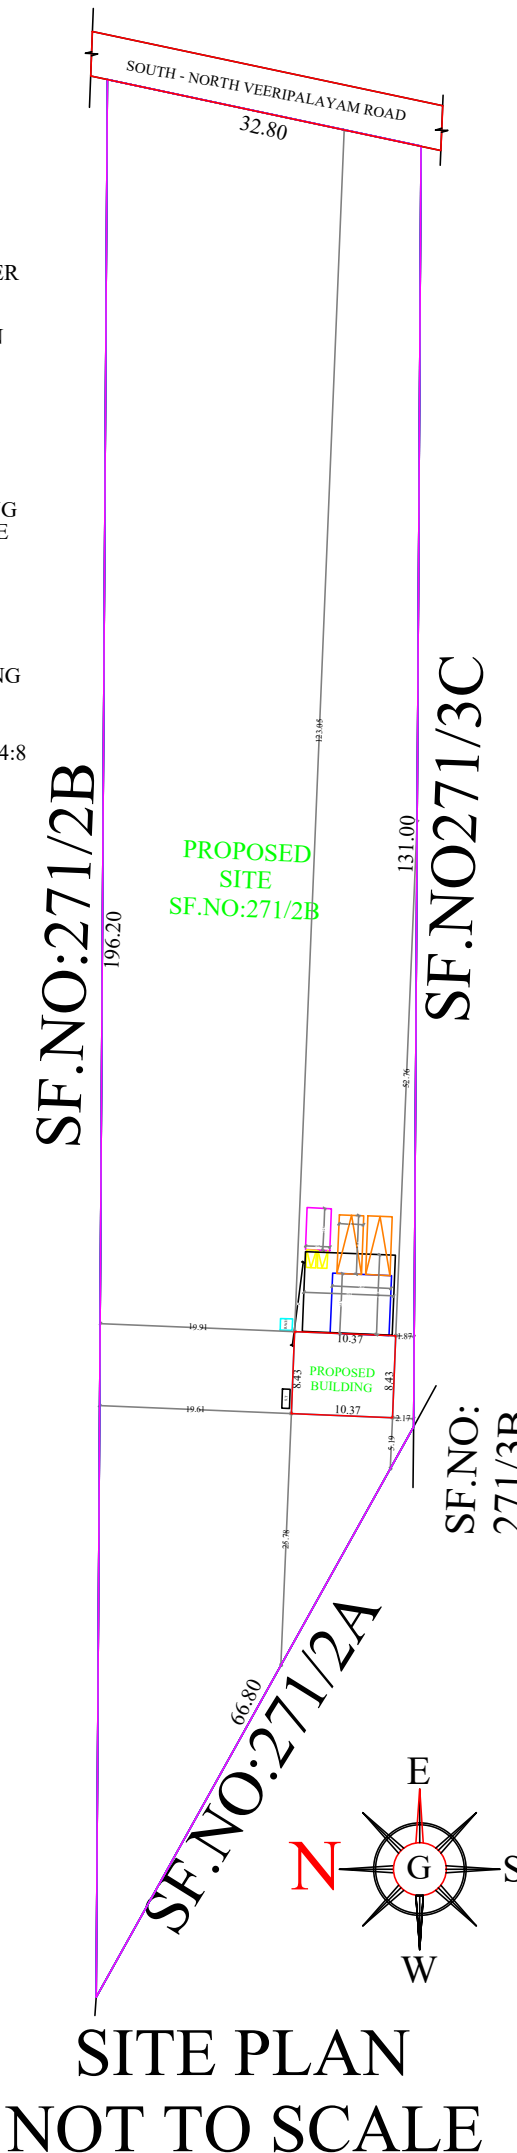

SITE PLAN
NOT TO SCALE

APPROVING AUTHORITY :

REFERENCE

MAINDOOR - MD - 1.22 X 2.13
DOOR - D - 1.07 X 2.13
DOOR - D1 - 0.91 X 2.13
WINDOW - W1 - 0.91 X 1.22
WINDOW - W2 - 0.91 X 0.91
VENTILATOR - V - 0.61 X 0.61

AREA DETAILS:


SURVEY NO : 271/2B
Sq.ft Sq.m
SITE AREA - 51400.80 - 4775.29
PLINTH AREA
GROUND FLOOR - 936.46 - 87.00
OPEN AREA - 50464.35 - 4688.29

ALL DIMENSION ARE IN METERS
SCALE 1:100

COLOUR INDEX

BOUNDARY SHOWN -
PROPOSED SHOWN -
ROAD SHOWN -
DRIVE WAY SHOWN -

ENGINEER :

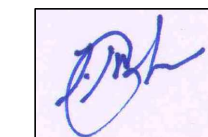

J.SATHIS,D.C.E,
RE/GR-III/001/KARUR/JANUARY/2024.
PADMAVATHI CONSTRUCTION,
92/6, MELA AGRAHARAM,
KRISHNARAYAPURAM,
KARUR-639102.
MOB:7010762508

