



PLAN SHOWING THE PROPOSED ADDITIONAL CONSTRUCTION OF A RESIDENTIAL ACC SHEET ROOF BUILDING IN
S.F.NO: 285/1E, PATTa S.F.NO:285/1E2B, PATTa NO: 1428, PLOT NO: 14 AT NESAVALAR COLONY, THOGAIMALAI VILLAGE AND
PANCHAYAT THOGAIMALAI UNION, KULITHALAI TALUK, KARUR DISTRICT.

OWNER NAME: Mr. A. MURUGAN
S/o. Mr. ANNAVI

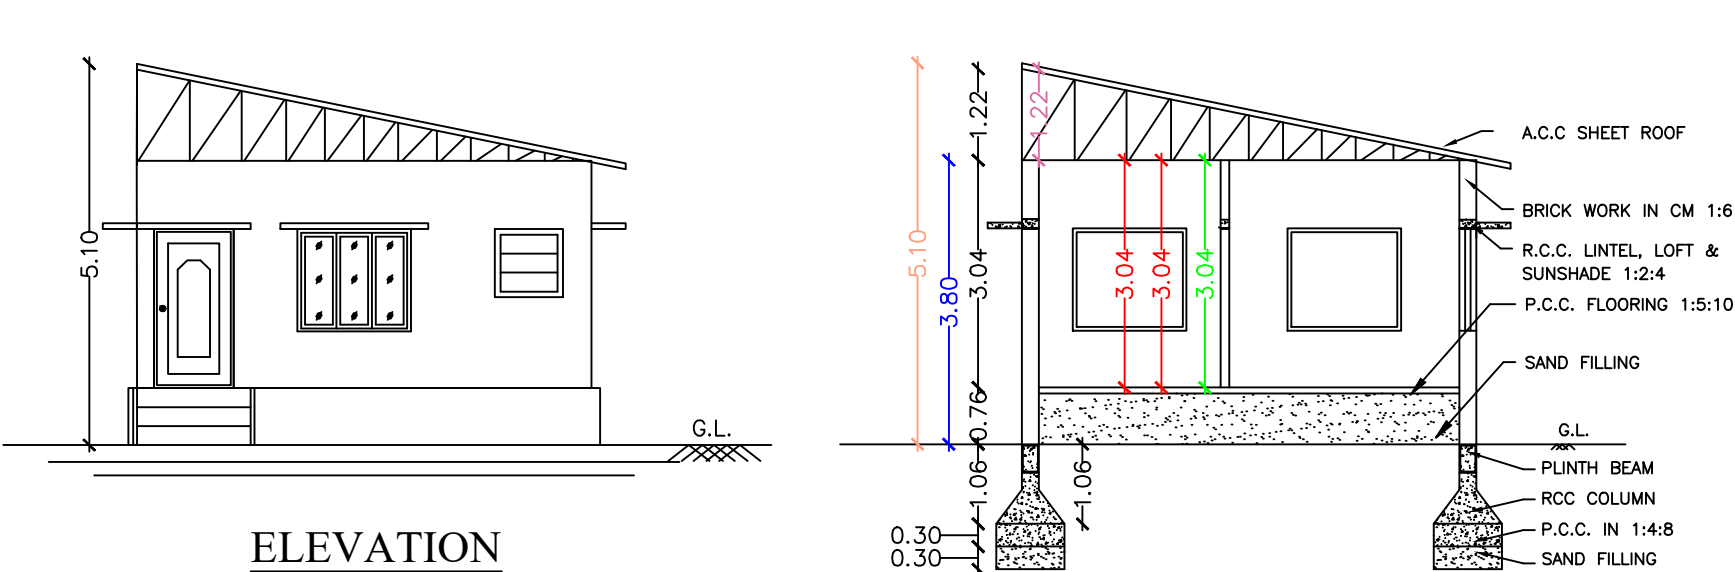


ELEVATION


SECTION AA

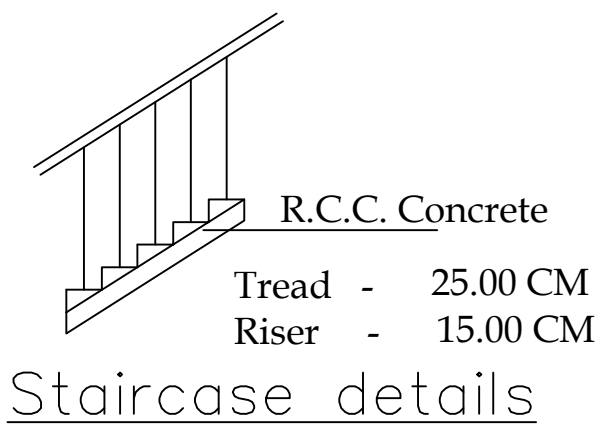


Staircase details

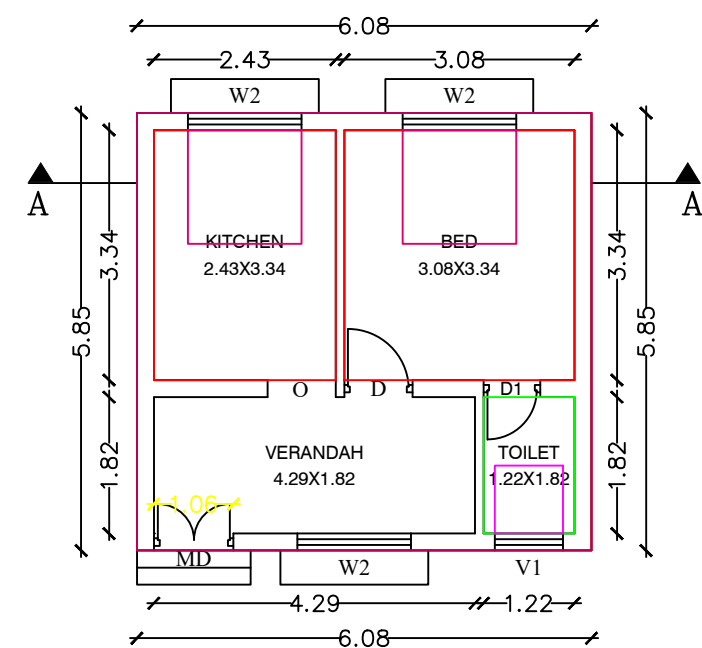


GROUND FLOOR PLAN

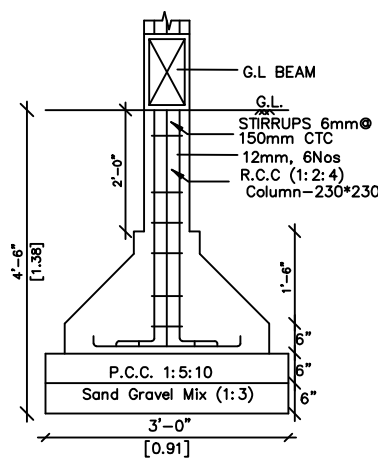


R.C.C. COLUMN
FOOTING DETAILS
SCALE : 1:25

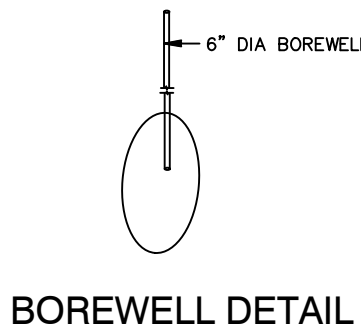


BOREWELL DETAIL

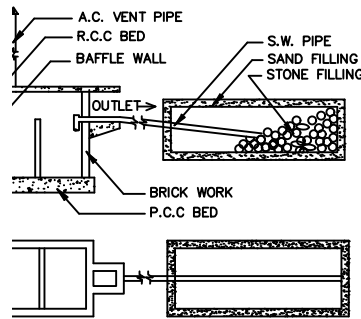


TIC TANK DETAILS

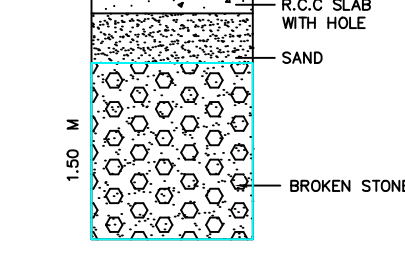

RAIN WATER HARVEST
COLLECTION PIT.

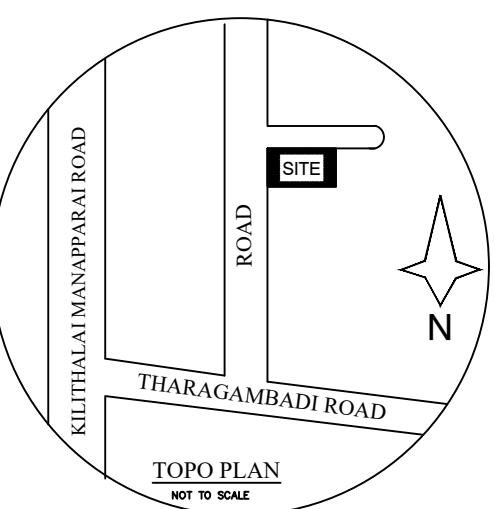

TOPO PLAN
NOT TO SCALE

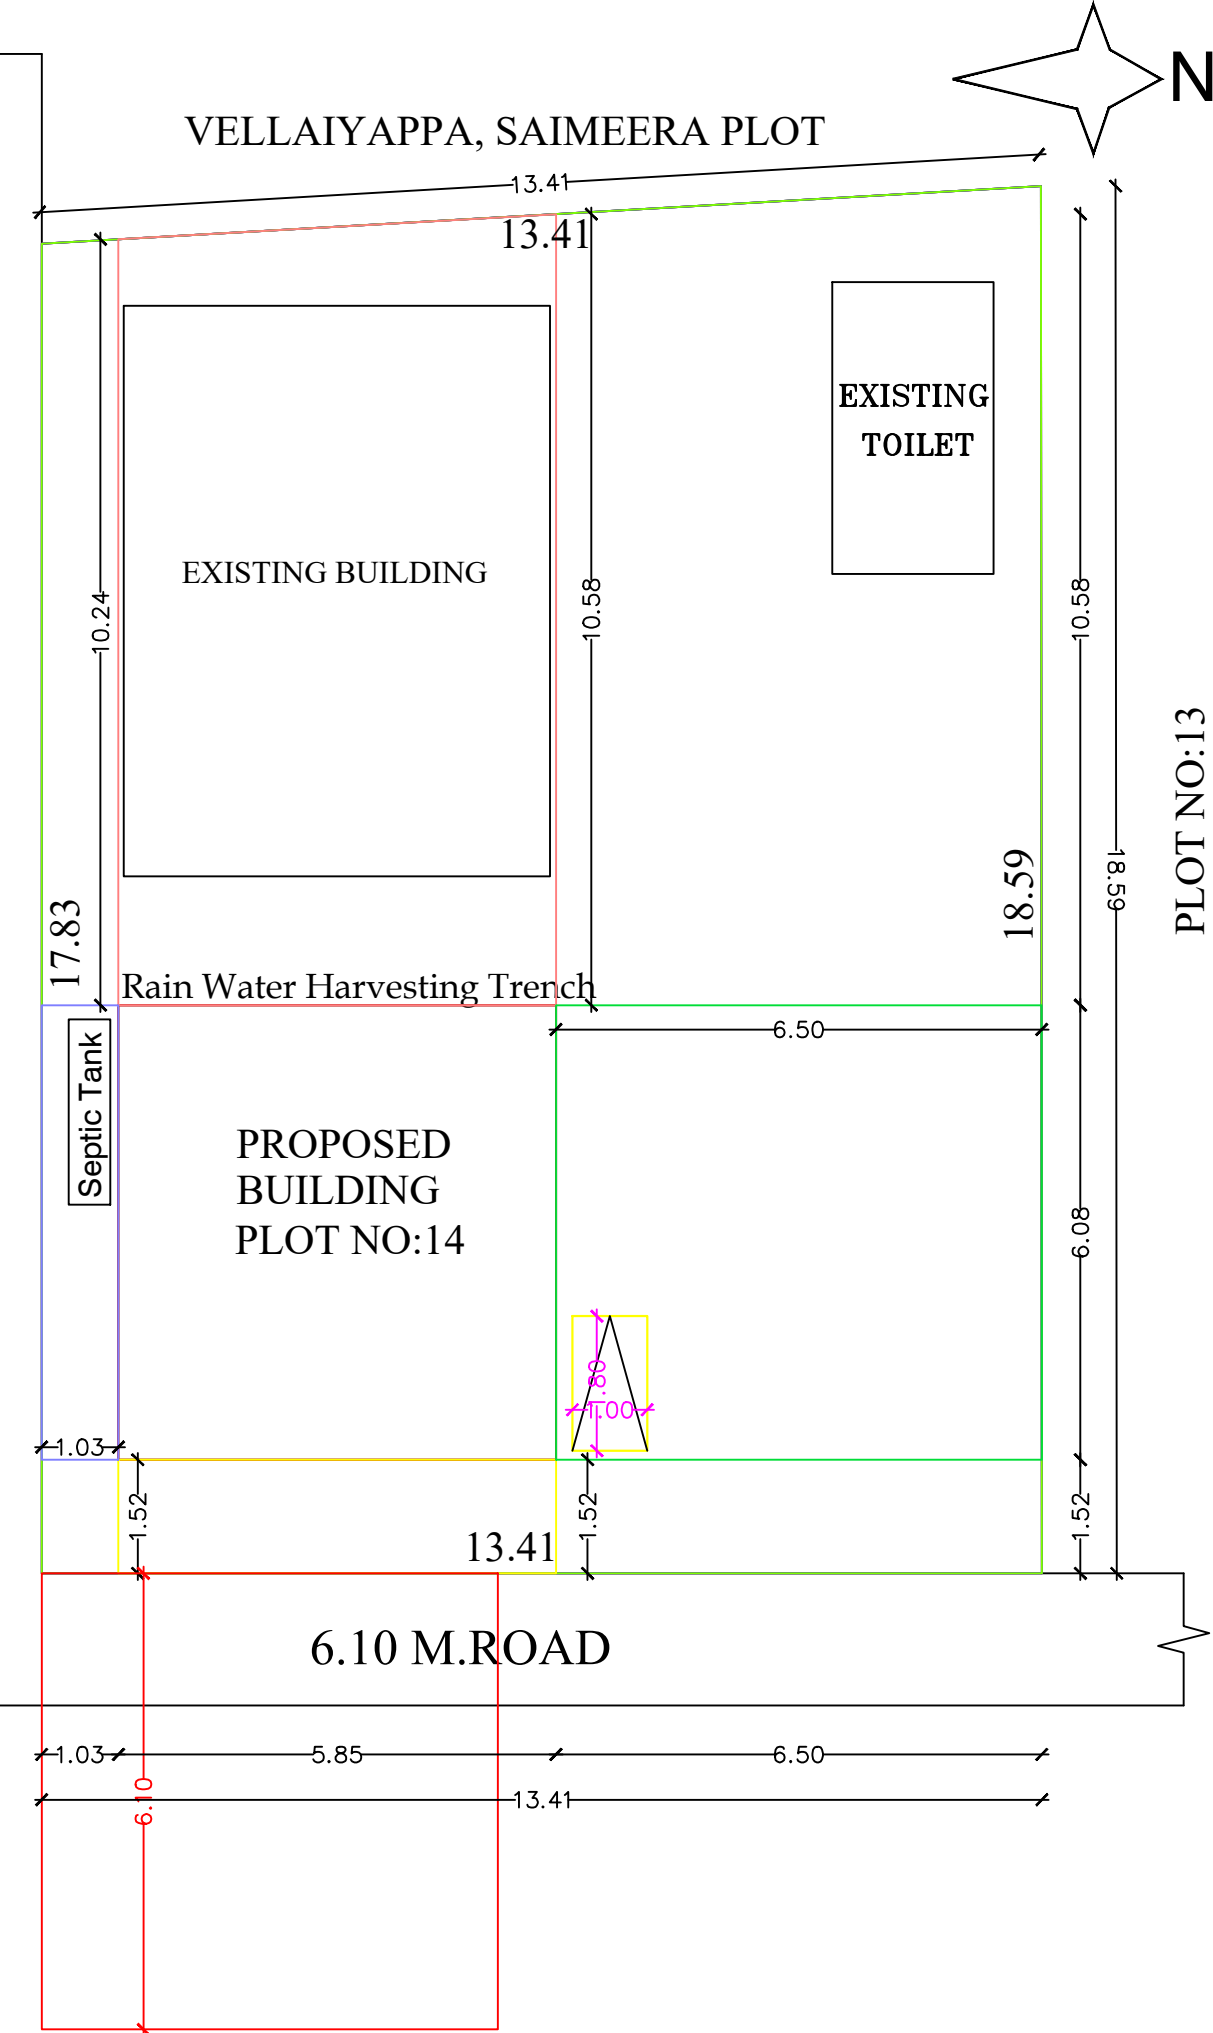

SITE PLAN

SCALE : 1:100

SHEET_1

APPROVAL AUTHORITY

REFERENCE	METER
MD - MAIN DOOR	1.06x2.13
D - DOOR	0.91x2.13
D1 - DOOR	0.76x1.98
O - OPEN	0.91x2.13
W2 - WINDOW	1.53x1.37
V1 - VENTILATOR	0.91x0.91

AREA DETAILS	SQ.M.	SQ.FT
PLOT AREA AS PER DOCUMENT	244.24	2629.00
PLOT AREA AS PER FMB	242.90	2614.57
SUPER IMPOSED PLOT AREA	242.90	2614.57

PROPOSED BUILTUP AREA				
AREA DETAILS	FSI	NON.FSI	SQ.M	SQ.FT
GROUND FLOOR AREA	35.58		35.58	382.98
TOTAL FSI AREA	35.58		0.14%	382.98
TOTAL BUILDING AREA			35.58	382.98
AREA OF OPEN SPACE			208.66	2246.02

NOTE
1. OWNERS BOUNDARY SHOWN IN ☐
2. PROPOSED SHOWN IN ☐
3. ROAD SHOWN IN ☐
SCALE 1: 100

1. ALL DIMENSIONS ARE IN METER
2. TOILET WASTE WATER TO BE CONNECTED TO UGD.
3. WASTE WATER TO BE USED FOR GARDENING
PURPOSED ONLY.

APPLICANT

Mr. A. MURUGAN
S/o. Mr. ANNAVI

ENGINEER

REF:14892025

Er. R. JAYANTHI DCE.,
Civil Engineer
Licensed Surveyor Gr- III
SRI ELAKSHMI HOUSING
62B/6, Nadu Gujith Street, Trichy -620 008.
90 80 80 30 31