



THE PLAN SHOWING THE PROPOSED CONSTRUCTION OF R.C.C ROOF RESIDENTIAL
GROUND FLOOR AND FIRST FLOOR BUILDING IN S.F.NO: 585/23A PART & 585/24B PART AT
ANDANKOIL EAST VILLAGE AND PANCHAYAT, THANTHONI UNION,
MANMANGALAM TALUK AND KARUR DISTRICT.


OWNER NAME : R.ARUMUGAM S/O.RASAPPAN
LAND DOCUMENT'S NO : 6593/2025 DATE : 11.09.2025
NATHAM PATTA NO : 1854

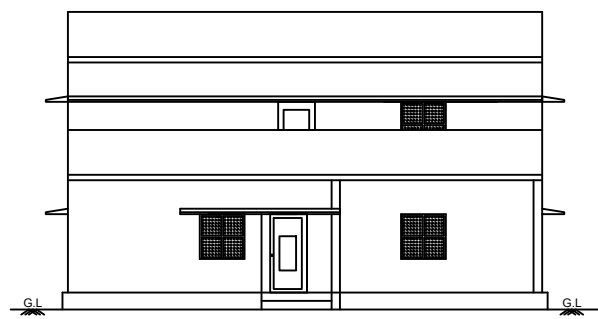


ELEVATION

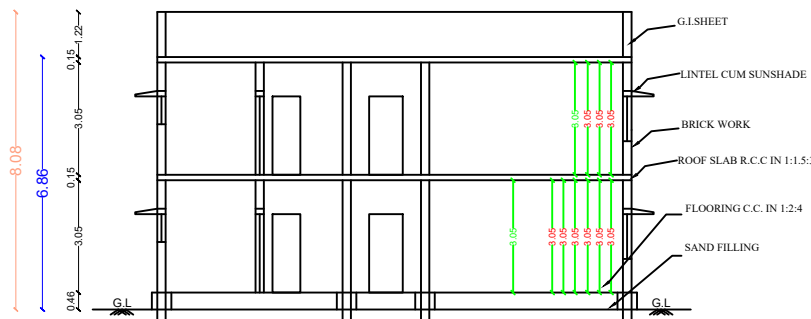


SECTION"A-B"

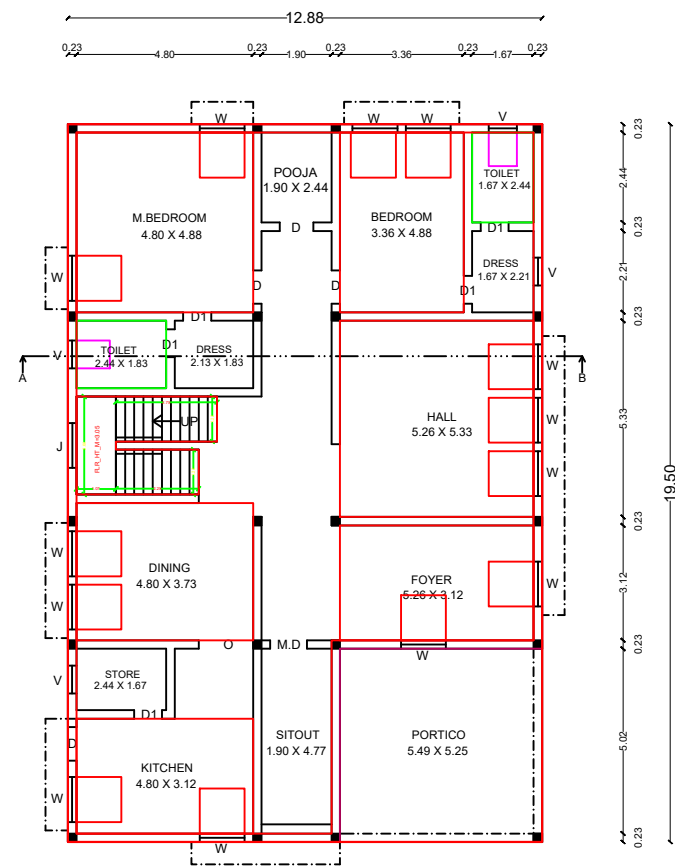


GROUND FLOOR

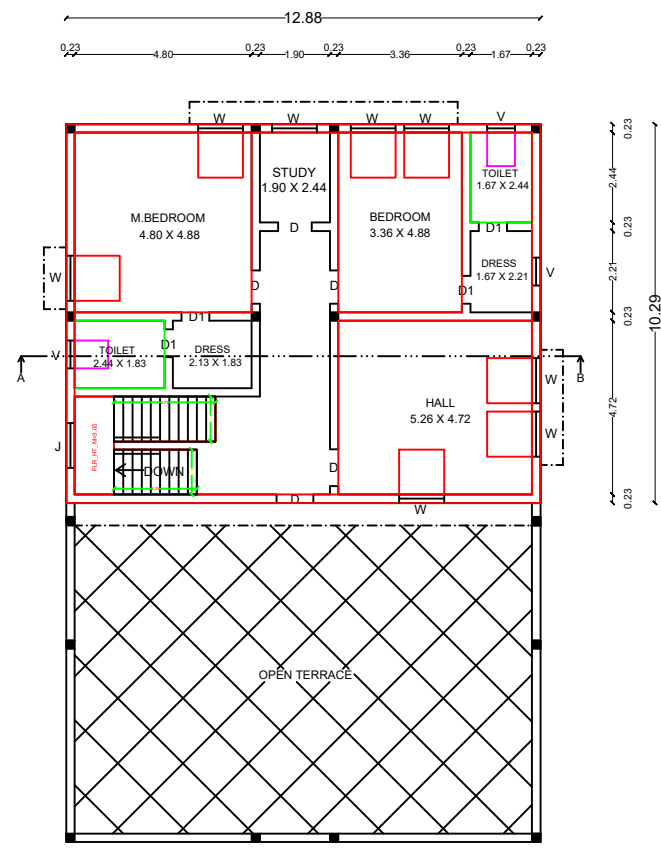

FIRST FLOOR

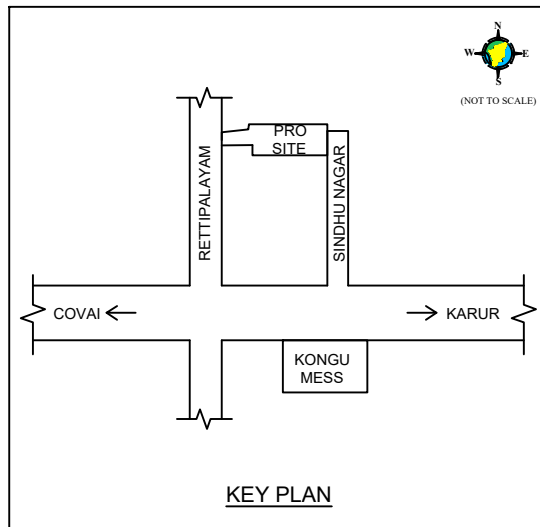






KEY PLAN

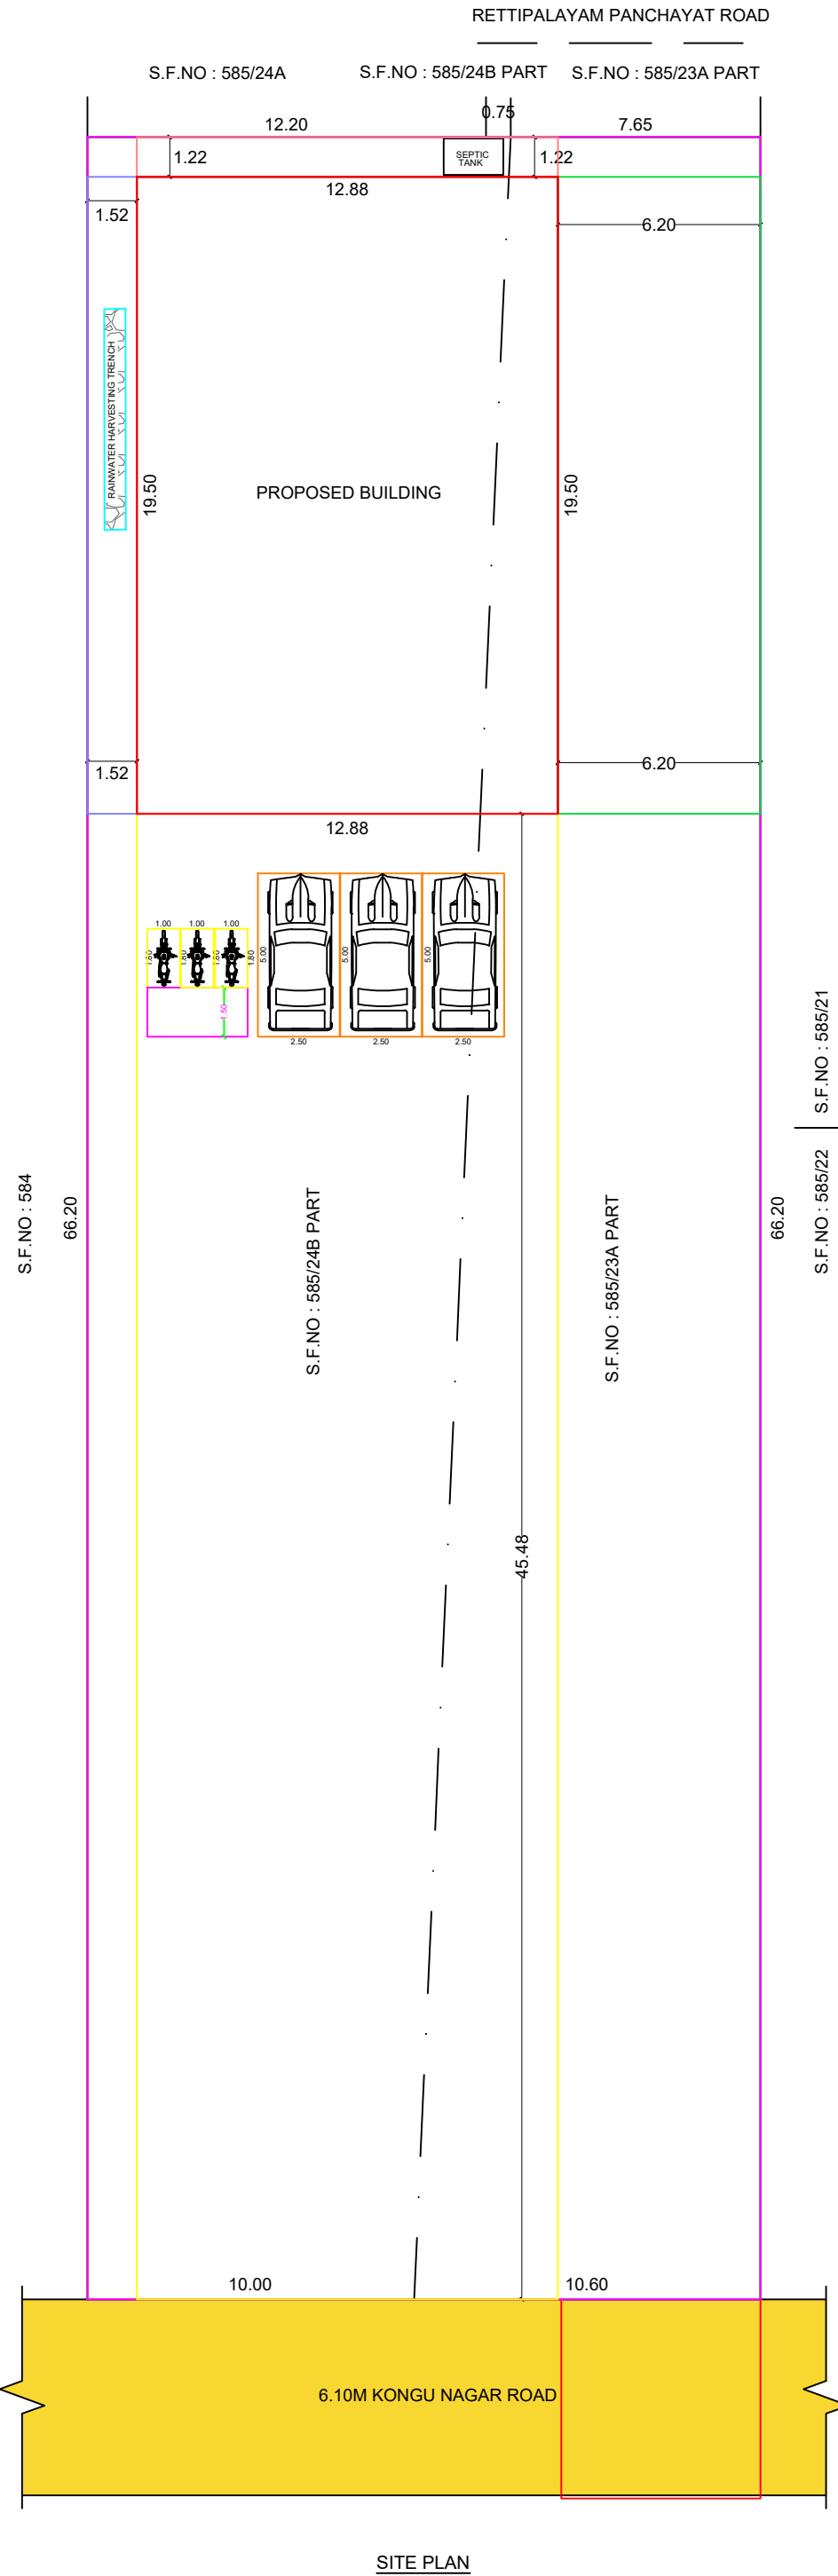


SITE PLAN




(SCALE 1:100)

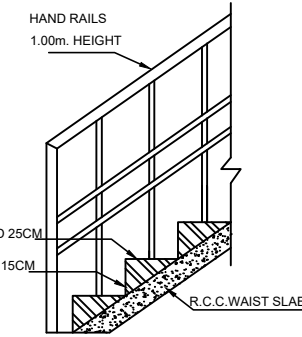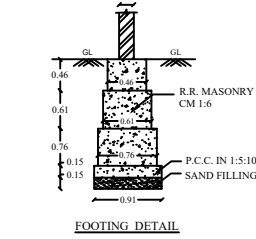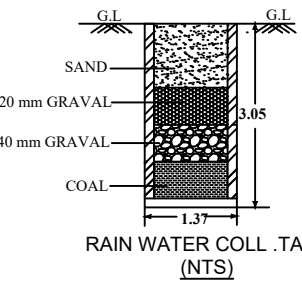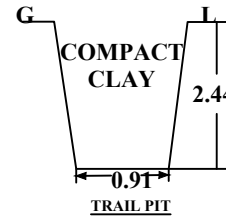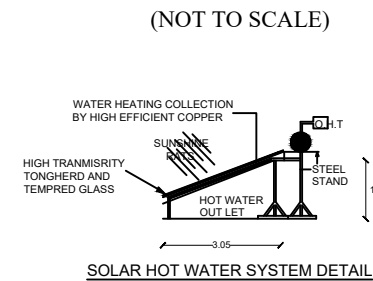


SECTION ON STAIRCASE

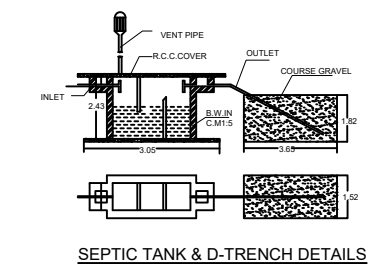

SEPTIC TANK & D-TRENCH DETAILS

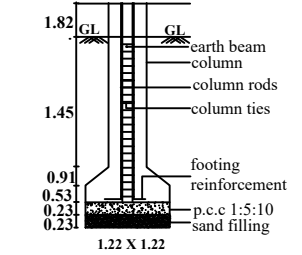

FOUNDATION DETAILS

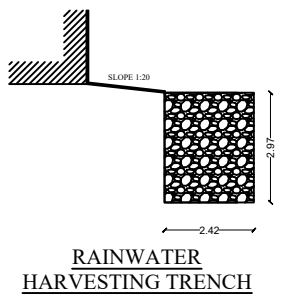

RAINWATER HARVESTING TRENCH

AREA DETAILS:	IN Sq.Ft	IN Sq.M
AREA OF THE SITE (AS PER DOCUMENT)	18372.75	1706.87
AREA OF THE SITE (AS PER FMB/PLR)	18374.15	1707.00
AREA OF THE SITE (AS PER SITE)	14679.08	1363.72
SUPER IMPOSED AREA	14679.08	1363.72
AREA OF GROUND FLOOR	2703.49	251.16
AREA OF FIRST FLOOR	1426.66	132.54
TOTAL AREA	4130.15	383.70
AREA OF OPEN SPACE	11975.59	1112.56
FSI	0.28 < 2	
PLOT COVERAGE	18.42%	

JOINERIES DETAILS	IN .FT	IN .MT
MD -MAIN DOOR	3'3" X 7'0"	1.00 X 2.13
D - DOOR	3'0" X 7'0"	0.91 X 2.13
D1 - DOOR	2'6" X 7'0"	0.76 X 2.13
O - OPEN	4'0" X 7'0"	1.22 X 2.13
W - WINDOW	4'0" X 4'0"	1.22 X 1.22
V - VENTILATOR	3'0" X 2'6"	1.00 X 0.76
J - JOLLY	4'0" X 3'0"	1.22 X 0.91

SITE DETAILS:	
SITE SHOWN IN	
BUILDING SHOWN IN	
ROAD SHOWN IN	

- NOTES:-
- ALL DIMENSIONS ARE IN METER.
 - SOLAR WATER HEATING SYSTEM PROVIDED.
 - RAINWATER HARVESTING FACILITIES PROVIDED.
 - SULLAGE WASTE FROM TOILET WILL BE CONNECTED INTO EXISTING DRAINAGE SYSTEM.
 - WATER FACILITIES PROVIDED.

APPLICANT

R. ARUMUGAM S/O. RASAPPAN

ENGINEER

Er. P. GOPI, B.E (Civil).
REGISTERED ENGINEER
Reg.No: 082/LS/2023/00004
Kamarajapuram, Sengunthapuram,
Karur - 639 002. Mob: 90803 - 71837