




PLAN SHOWING THE PROPOSED CONSTRUCTION OF GROUND & FIRST FLOOR R.C.C.ROOF RESIDENTIAL BUILDING IN PLOT No: 25,
S.No : 807/4C, AT ONNALAVADI VILLAGE & PANCHAYAT, HOSUR PANCHAYAT UNION, HOSUR TALUK, KRISHNAGIRI DISTRICT.

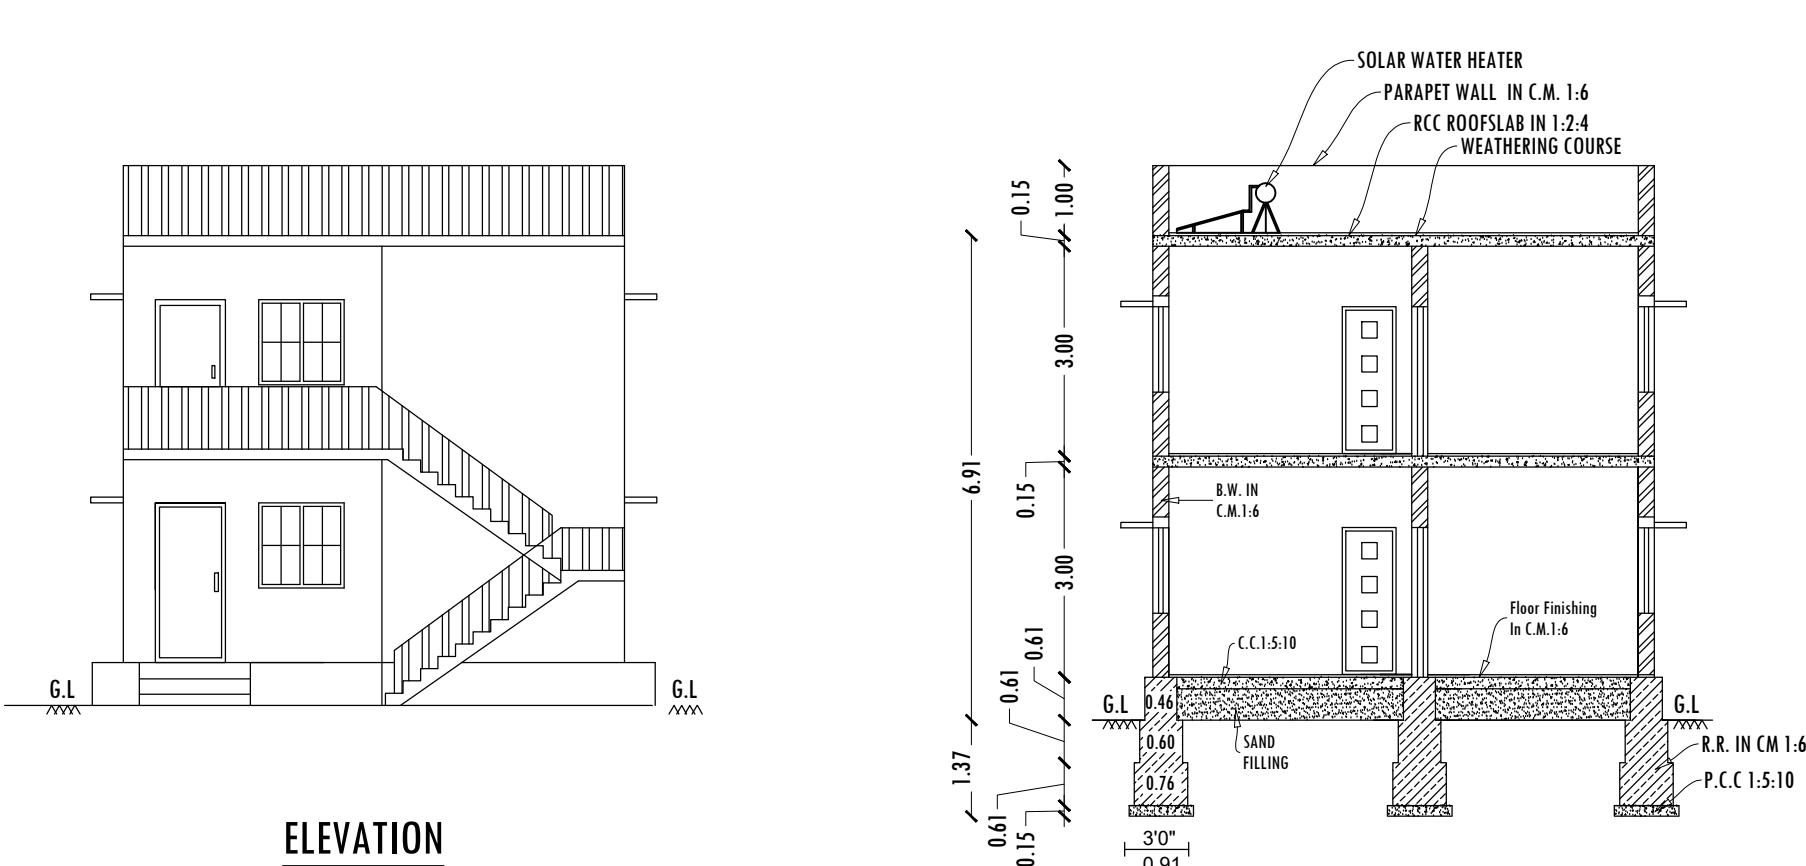



SECTION-AA

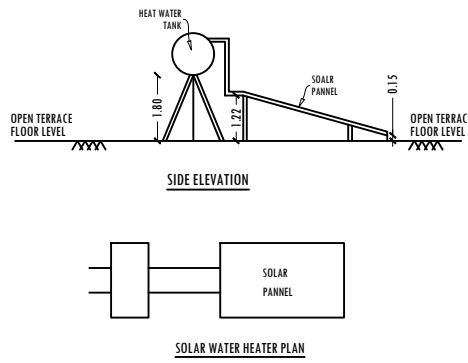



PRO. SITE

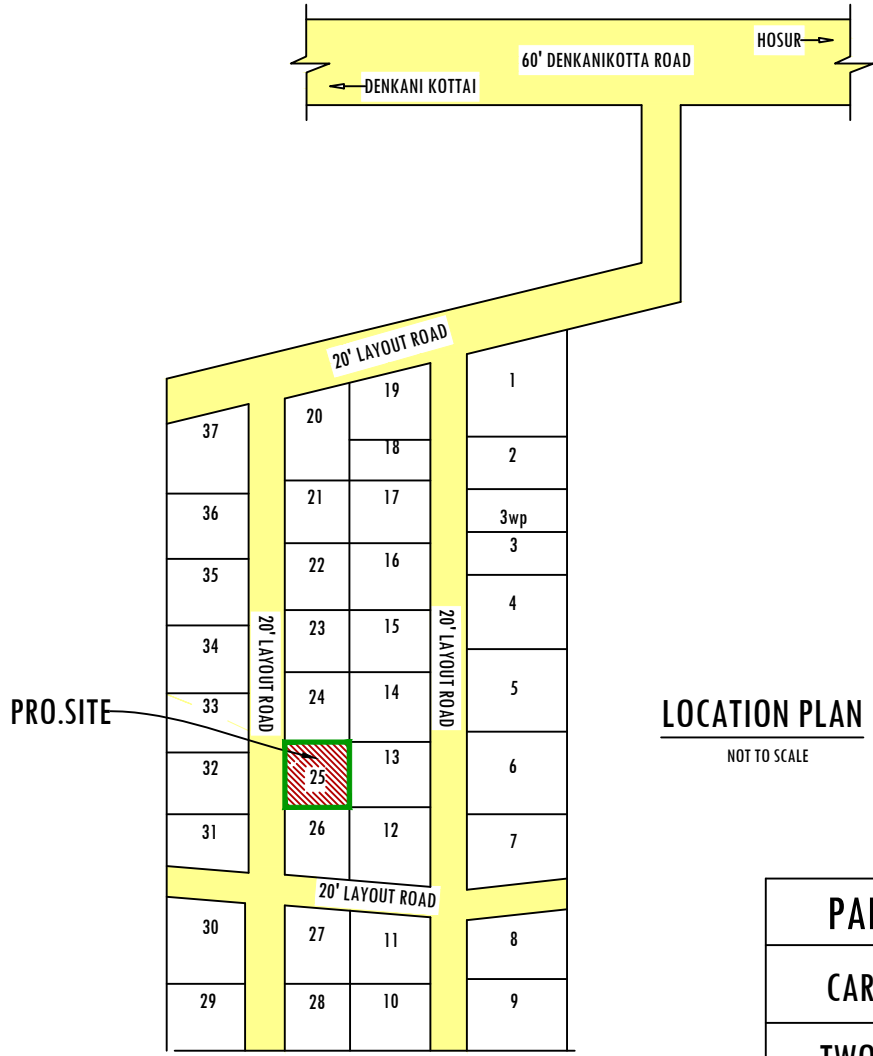

LOCATION PLAN
NOT TO SCALE

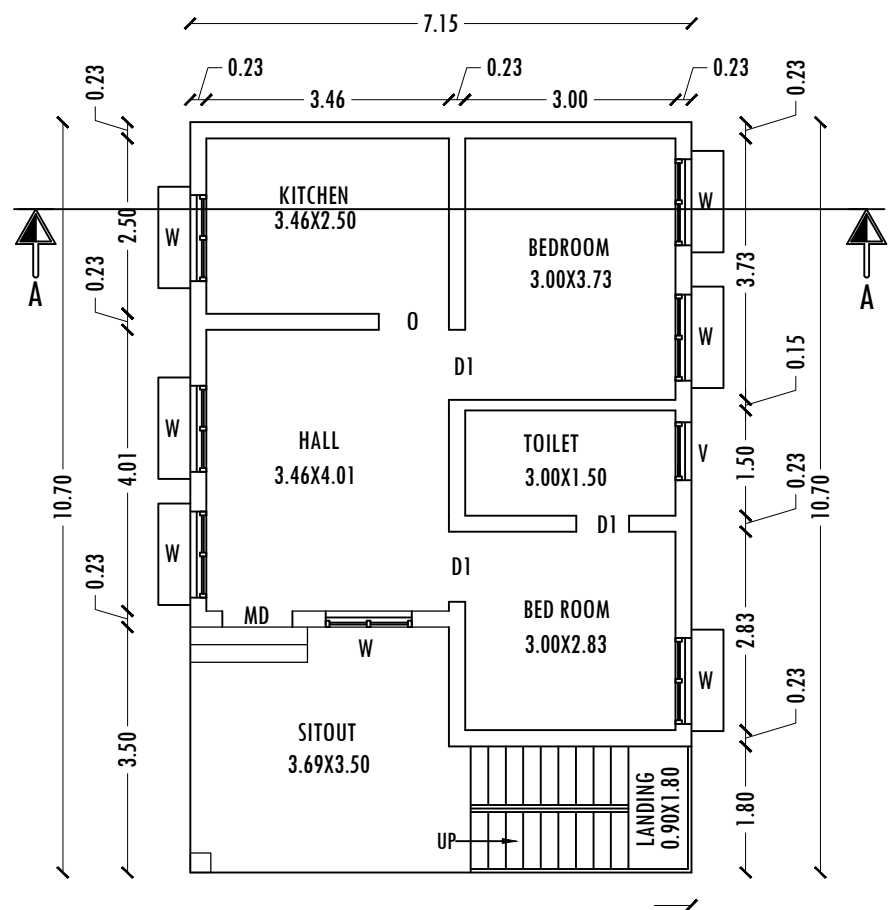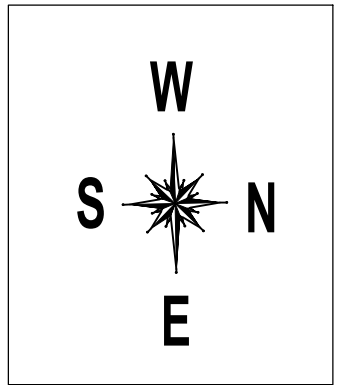

FIRST FLOOR PLAN

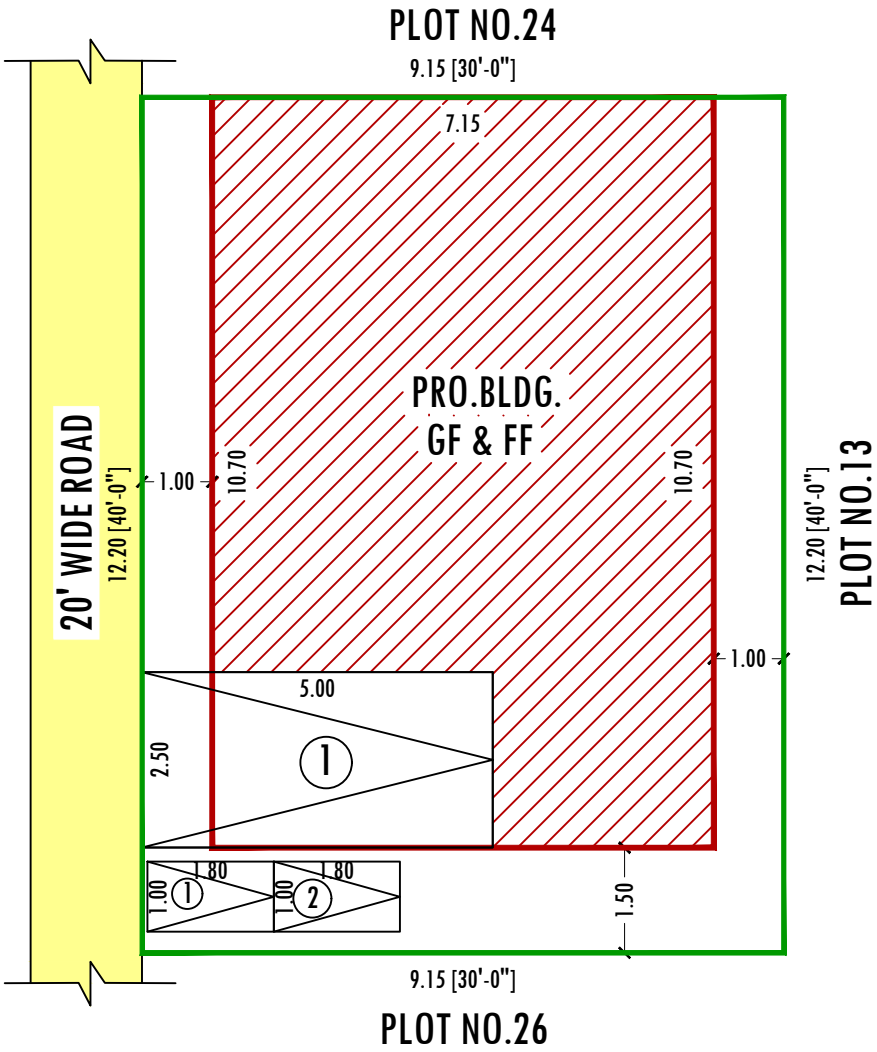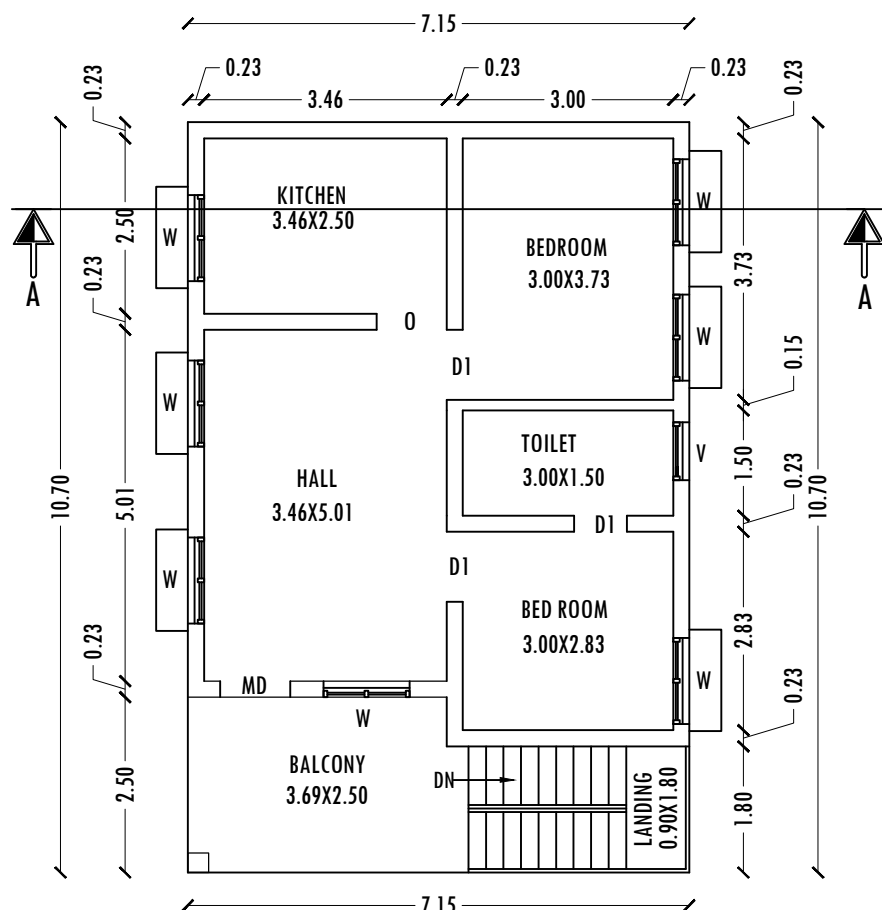


SITE PLAN


SCALE: 1:100




SCALE: 1:100

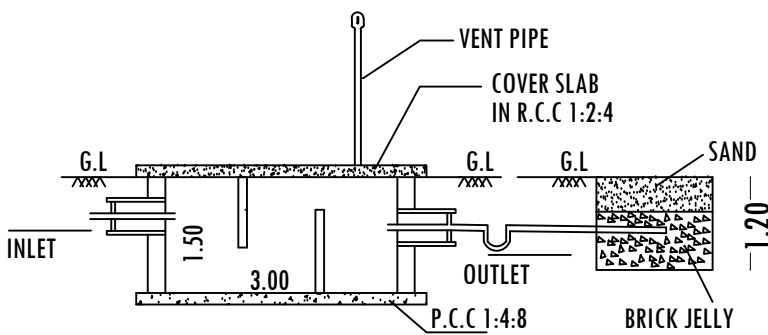

SECTION-AB

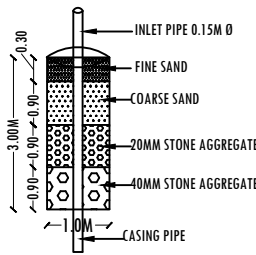

DETAILS OF RAIN WATER
HARVESTING STRUCTURES
(NOT TO SCALE)

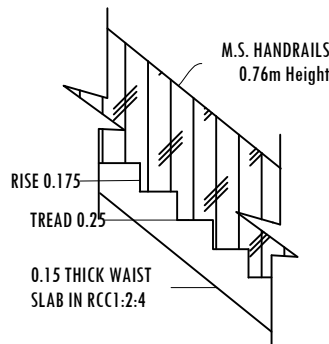

STAIRCASE DETAILS
SCALE: 1:20

PARKING DETAILS	REQUIRED	PROVIDED
CAR	1	1
TWO WHEELER	2	2

COLOUR INDEX			APPLICANT
SITE BOUNDRY			 Mr.D. MANIVANNAN, S/o. Mr.A. DEVARAJ.
PROPOSED BUILDING			
EXISTING ROAD			
AREA DETAILS			
PARTICULARS	Sq.Mt	Sq.Ft	
TOTAL AREA OF SITE	111.52	1200.00	
PLINTH AREA OF THE BLDG-GF	76.51	823.19	
PLINTH AREA OF THE BLDG-FF	76.51	823.19	
TOTAL PLINTH AREA	153.01	1646.39	
OPEN SPACE	35.02	376.81	
PLOT COVERAGE			ENGINEER
PLOT COVERAGE	68.60 %		 Er.J.ANAND SUBASH, M.Tech(Structures) Consulting Civil Engineer & Contractor, Govt.Regd.Engineer Grade-I(RE),HNTDA No.03/2019 #m.144,TNHB-IX,Opp.Railway Station,Hosur-635109 Cell.9585232417
FLOOR SPACE INDEX	1.37		
SCHEDULE OF JOINERIES			
MAIN DOOR	1.00 X 2.13	MD	
DOOR (Bed room)	0.91 X 2.13	D1	
DOOR (Toilet)	0.76 X 2.13	D2	
OPEN (Kitchen)	0.91 X 2.13	O	
WINDOW	1.22 X 1.22	W	
WINDOW	1.50 X 1.22	W1	
VENTILATOR	0.91 X 0.46	V	

Mr.D. MANIVANNAN,

S/o. Mr.A. DEVARAJ.

Er.J.ANAND SUBASH, M.Tech(Structures)

Consulting Civil Engineer & Contractor,
Govt.Regd.Engineer Grade-1(RE),HNTDA No.03/2019
#m.144,TNHB-IX,Opp.Railway Station,Hosur-635109
Cell.9585232417