

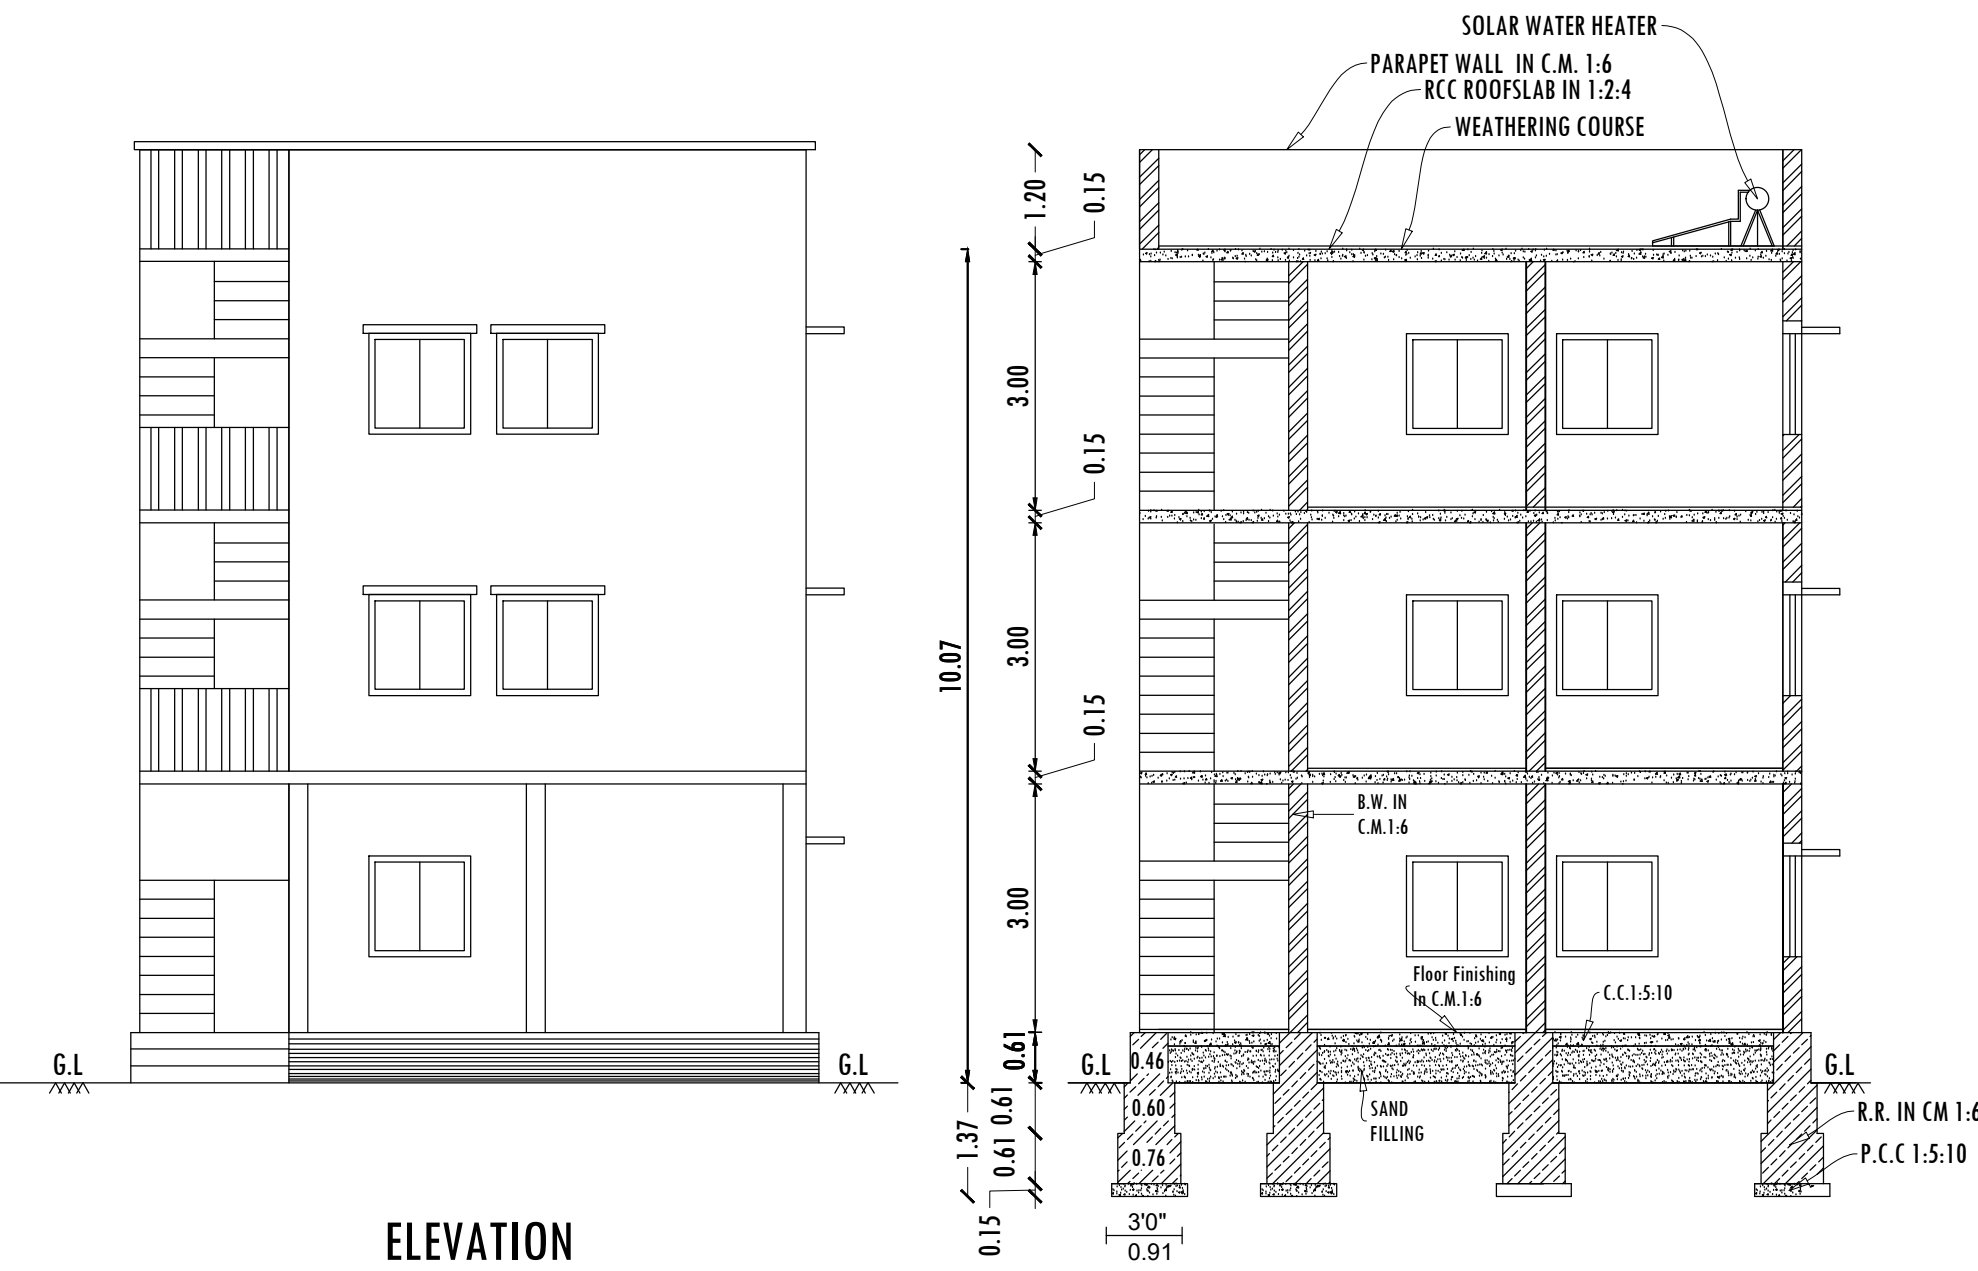





PLAN SHOWING THE PROPOSED CONSTRUCTION OF GROUND, FIRST & SECOND FLOOR R.C.C. ROOF RESIDENTIAL BUILDING IN PLOT NO.A-5 WEST PART, S.NO:10/1B &11/7,HNTDA APPROVAL NO.LP/DTCP NO.239/92,AT RANGOPANDITHA AGRAHARAM VILLAGE,ONNALVADI PANCHAYAT, HOSUR UNION COUNCIL & TALUK, KRISHNAGIRI DISTRICT.

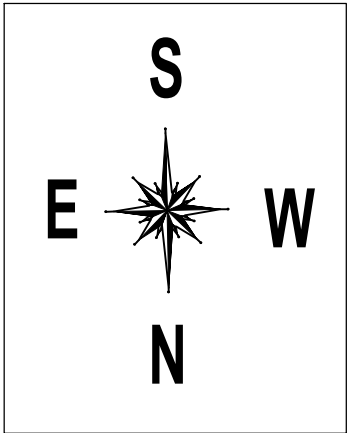

SECTION-AA

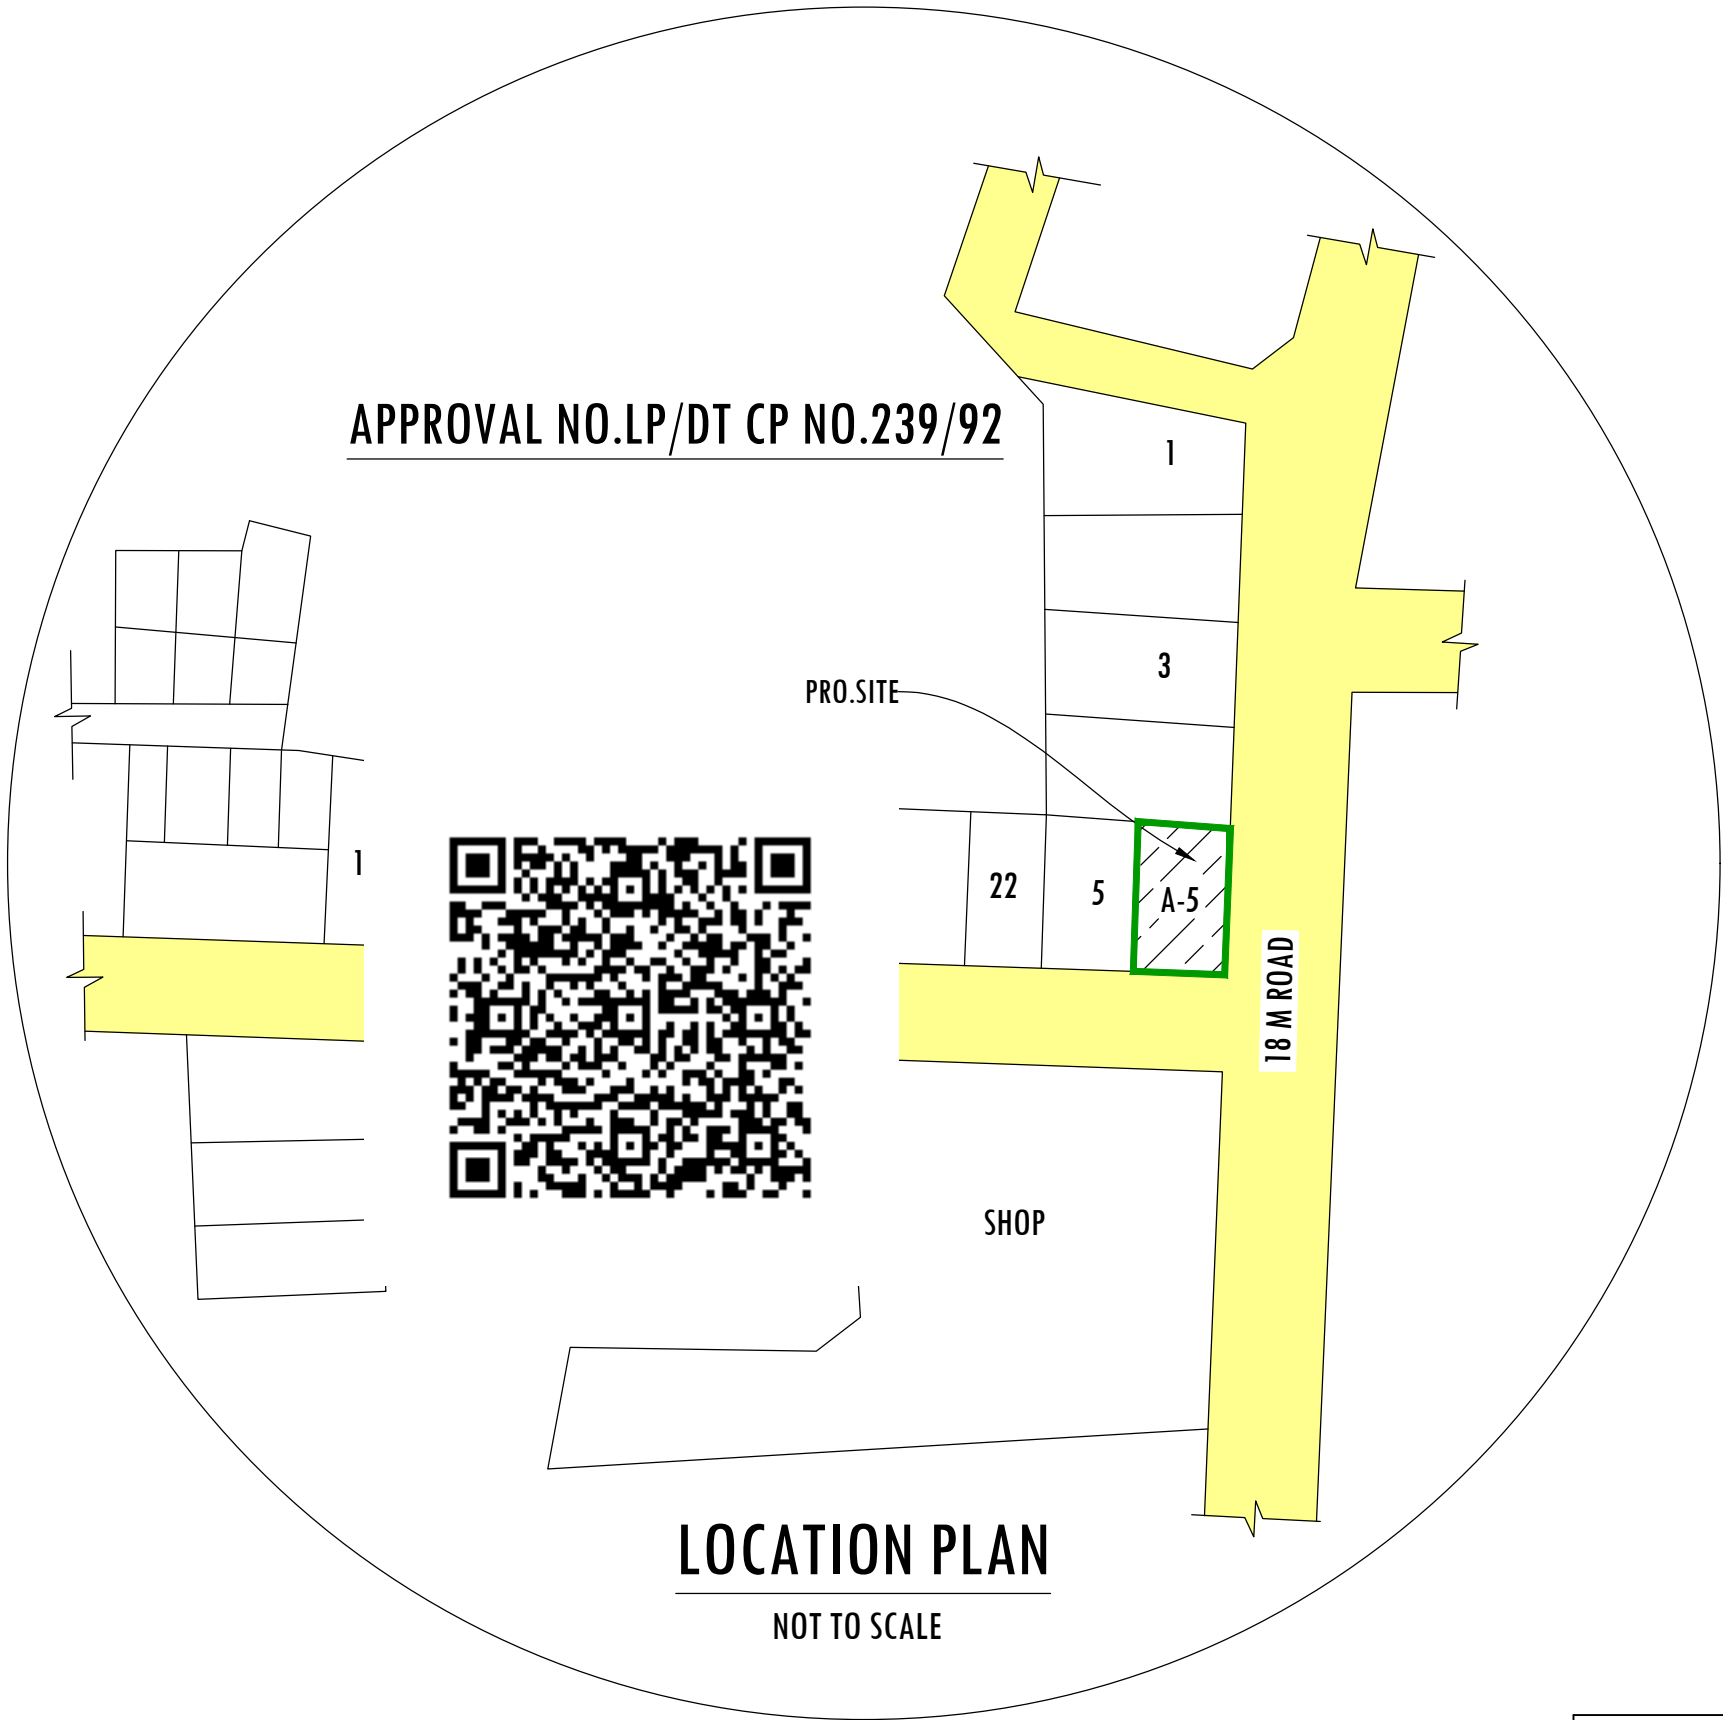


LOCATION PLAN
NOT TO SCALE

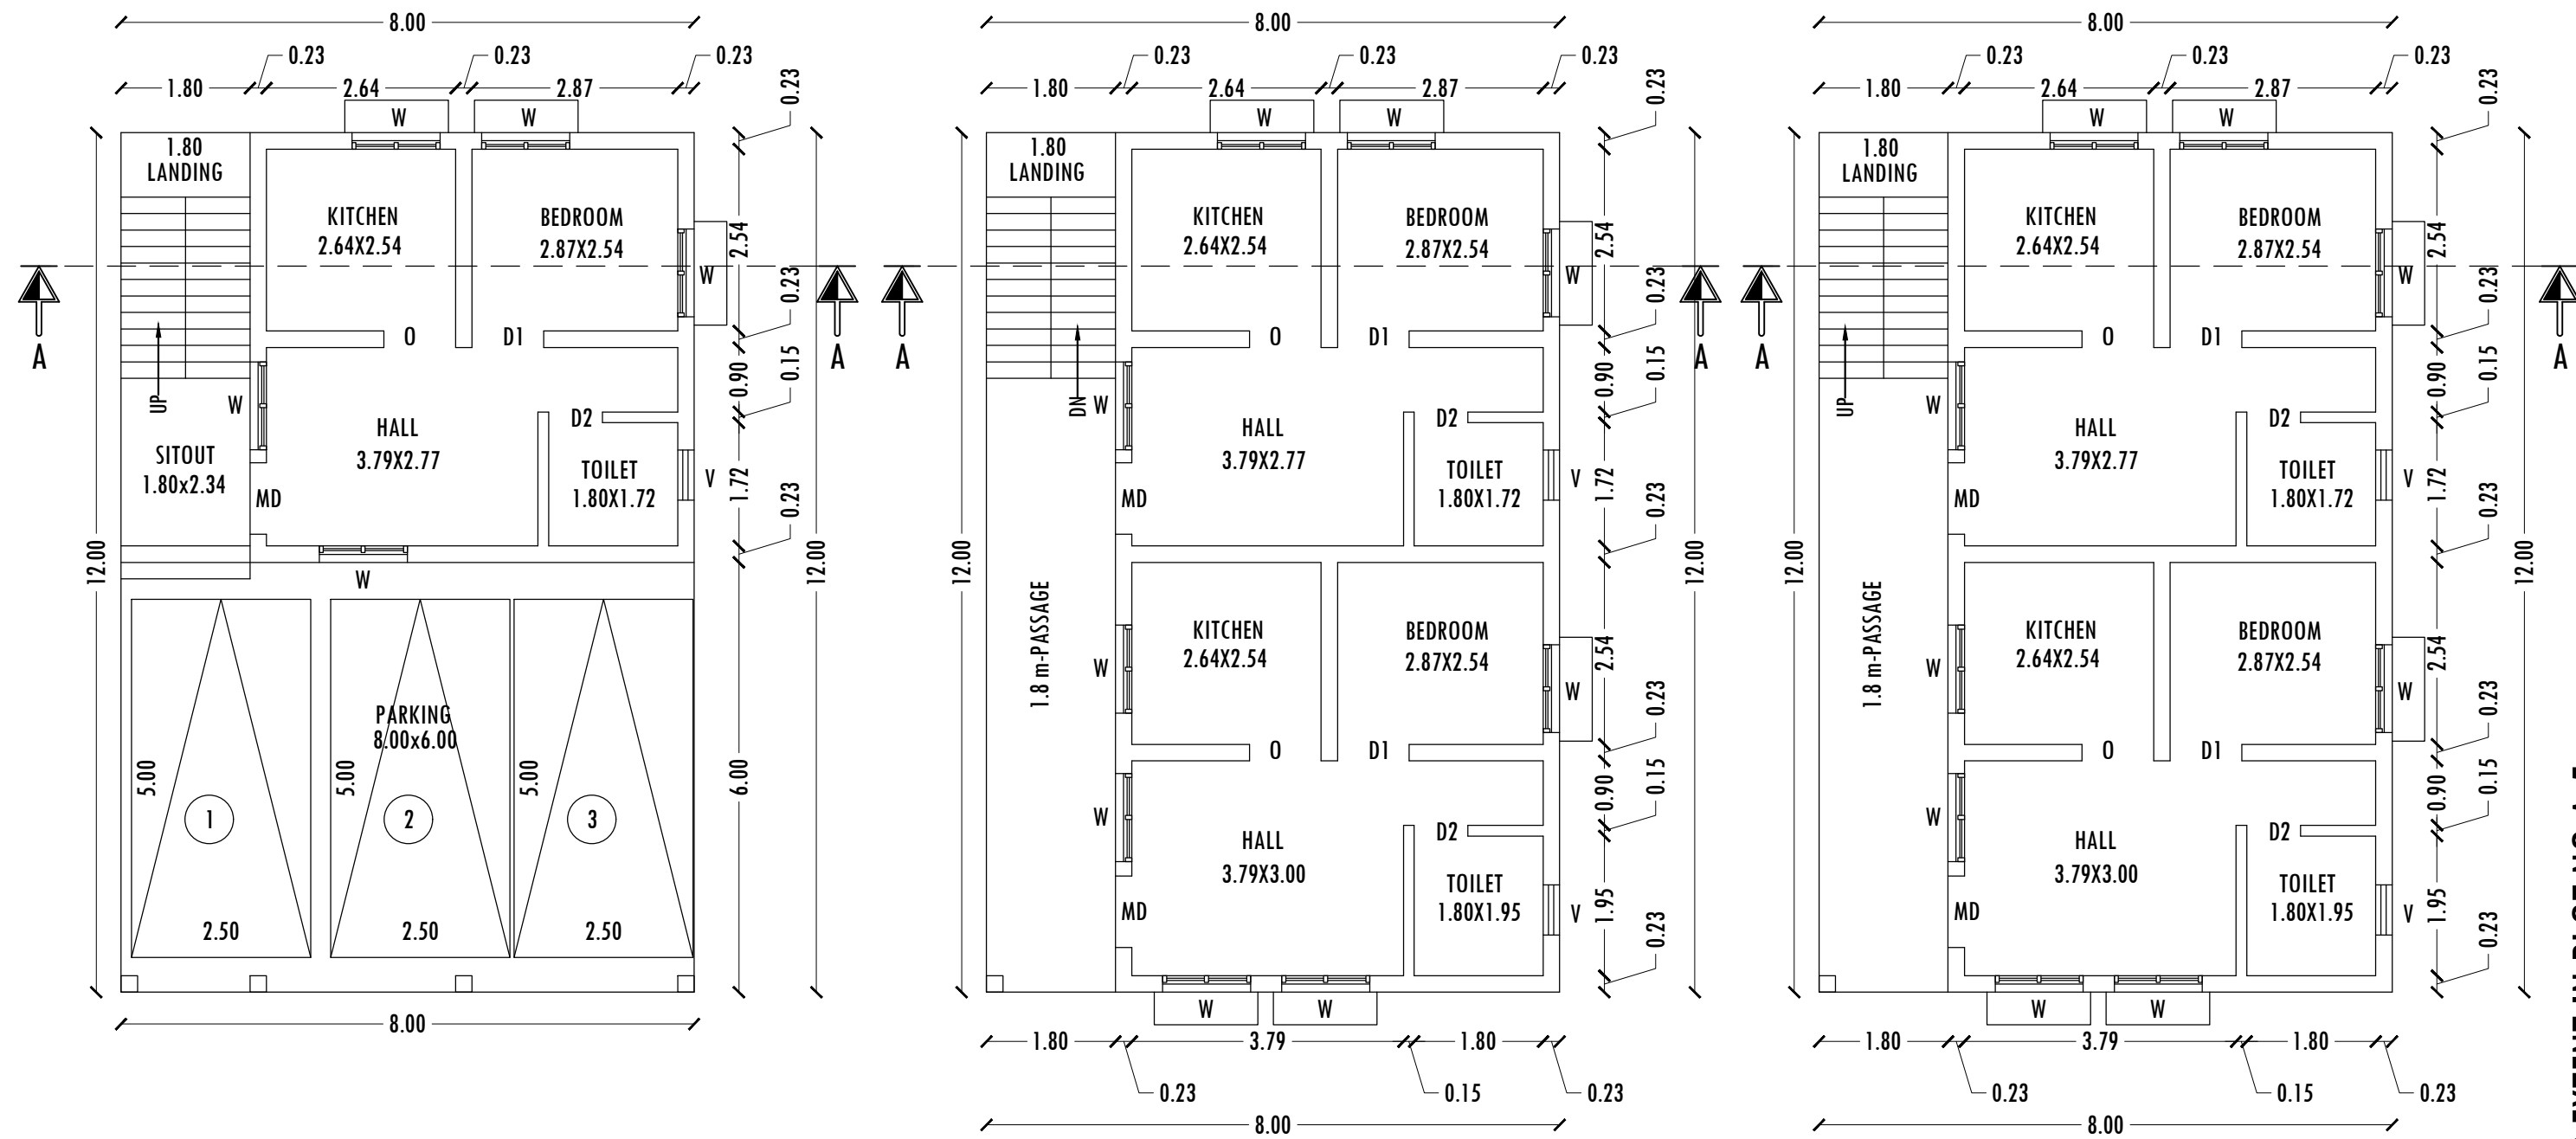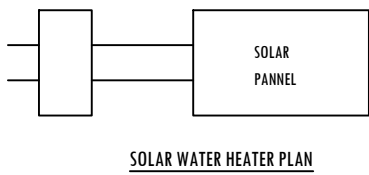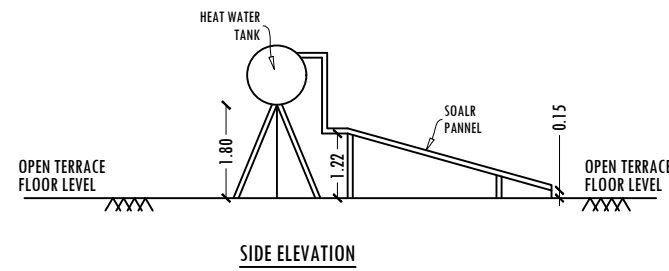


GROUND FLOOR PLAN

FIRST FLOOR PLAN


SECOND FLOOR PLAN

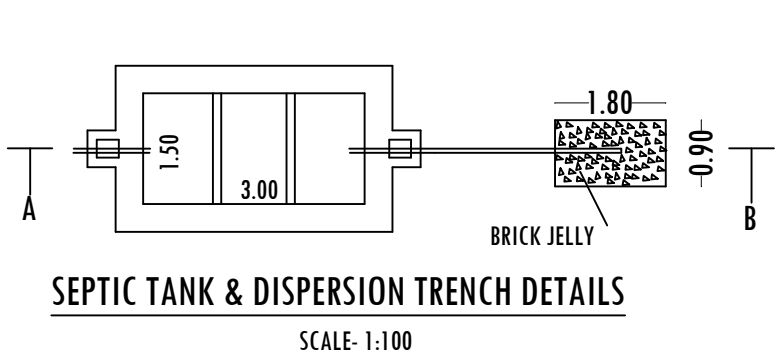


SEPTIC TANK & DISPERSION TRENCH DETAILS
SCALE: 1:100

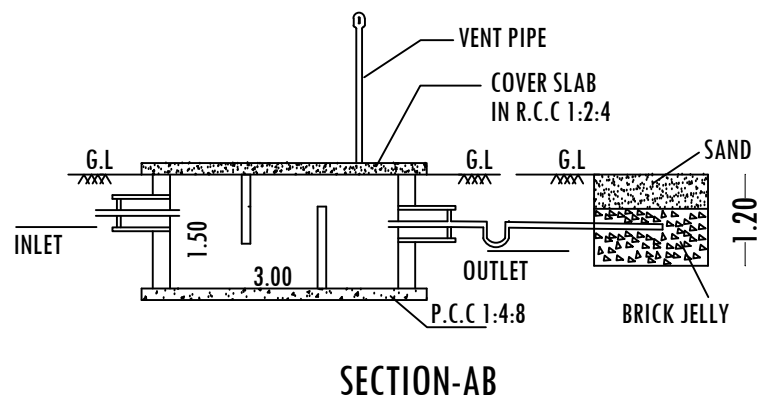


SECTION-AB

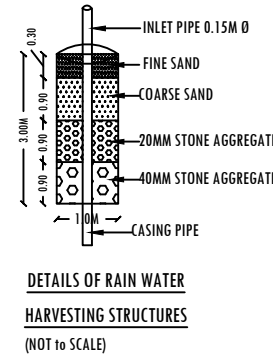

DETAILS OF RAIN WATER
HARVESTING STRUCTURES
(NOT TO SCALE)

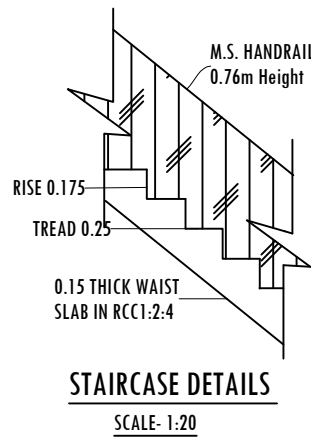

STAIRCASE DETAILS
SCALE: 1:200

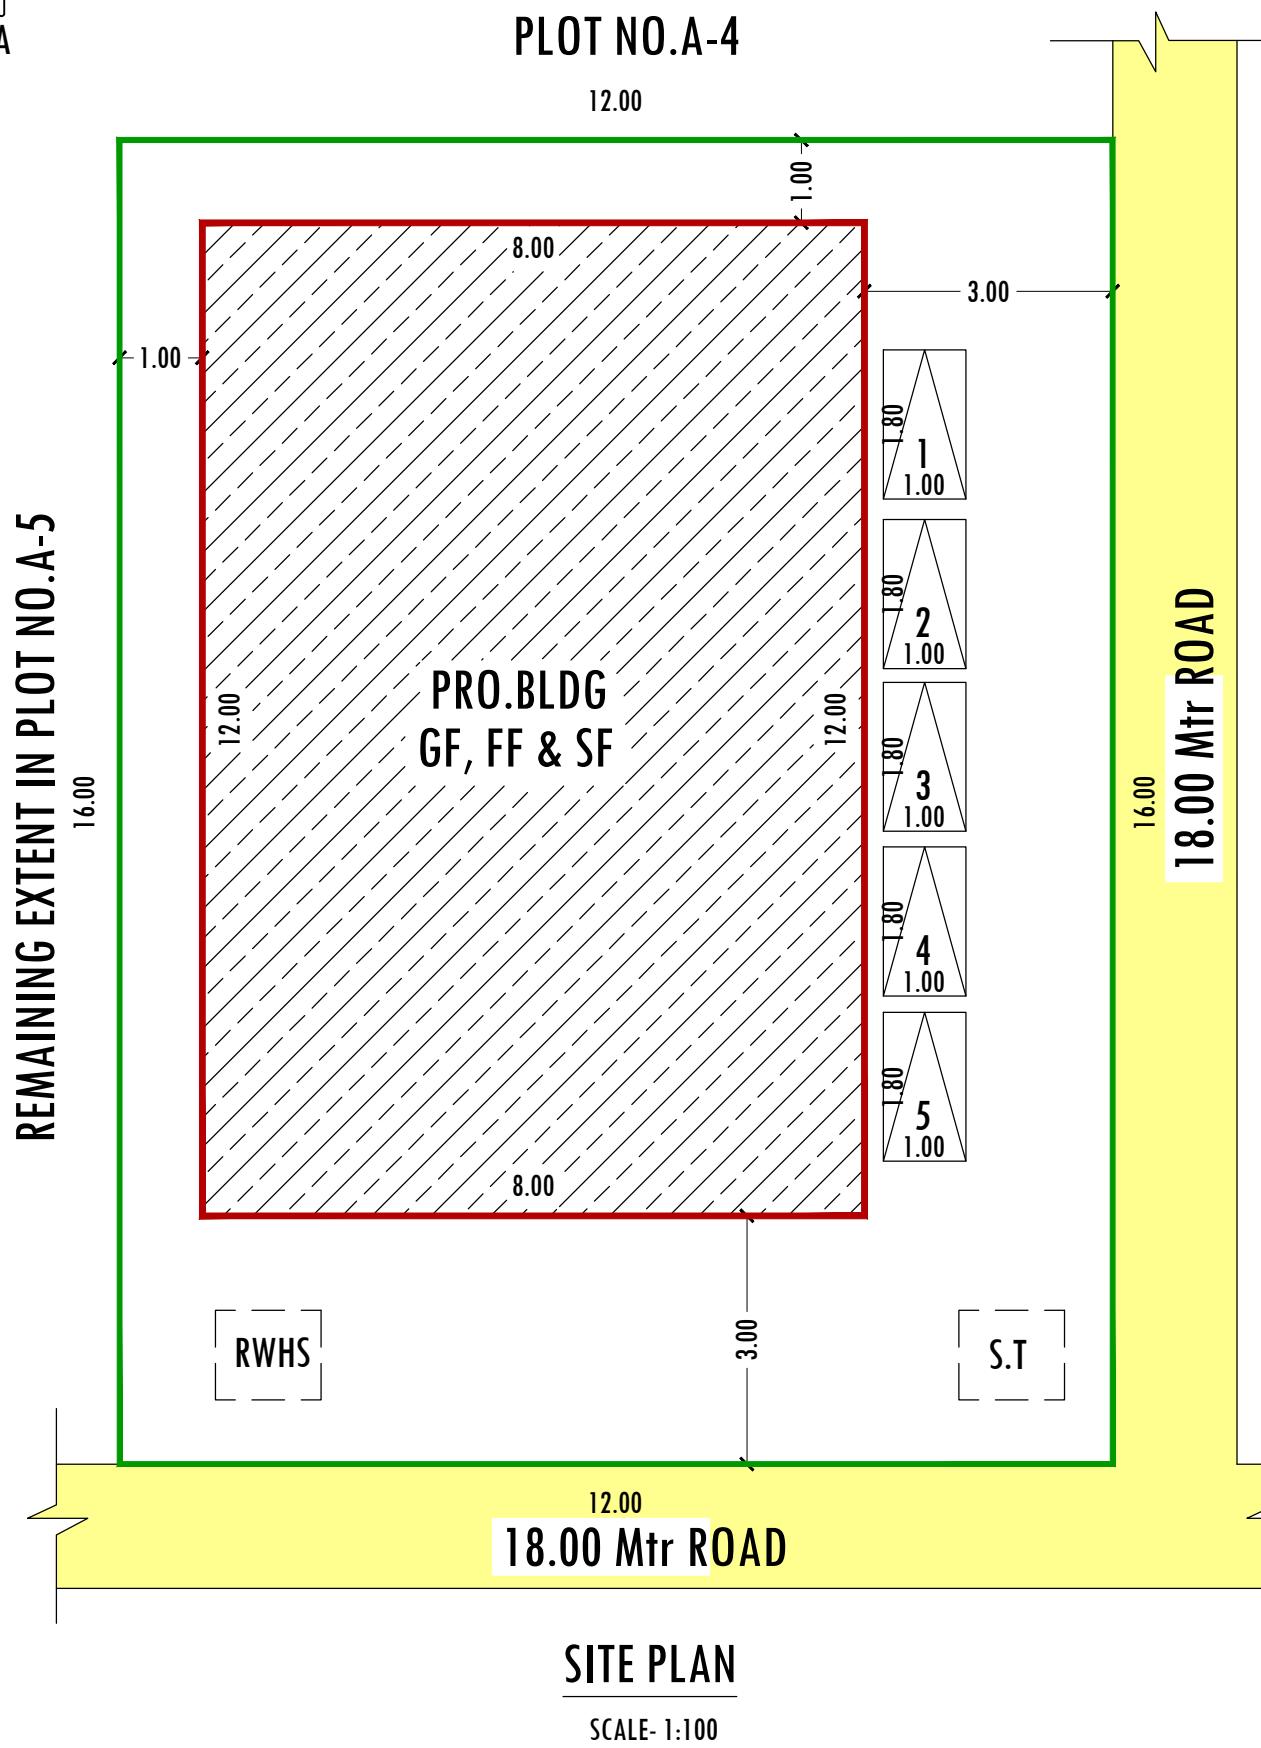

SITE PLAN
SCALE: 1:100

PARKING DETAILS	REQUIRED	PROVIDED
CAR	3	3
TWO WHEELER	5	5

COLOUR INDEX		
SITE BOUNDARY		
PROPOSED BUILDING		
EXISTING ROAD		
AREA DETAILS		
PARTICULARS	Sq.Ft	Sq.Mt
TOTAL AREA OF SITE	2067.00	192.00
PLINTH AREA OF THE BLDG-GF	1033.34	96.00
PLINTH AREA OF THE BLDG-FF	1033.34	96.00
PLINTH AREA OF THE BLDG-SF	1033.34	96.00
TOTAL PLINTH AREA	3100.03	288.00
OPEN SPACE	1033.66	96.03
PLOT COVERAGE		
PLOT COVERAGE		49.99 %
FLOOR SPACE INDEX		1.50
SCHEDULE OF JOINERIES		
MAIN DOOR	1.00 X 2.13	MD
DOOR (Bed room)	0.99 X 2.13	D1
DOOR (Toilet)	0.76 X 2.13	D2
OPEN (Kitchen)	0.91X 2.13	O
WINDOW	1.22X1.22	W
VENTILATOR	0.91X1.22	V