


PLAN SHOWING THE PROPOSED CONSTRUCTION OF GROUND FLOOR , FIRST FLOOR AND SECOND FLOOR R.C.C.ROOF RESIDENTIAL BUILDING IN


PLOT NO: 7, S.F.No:526/1F1A1, APPROVED LAYOUT L.P. / HNTDA NO: 81/2021, "SAI SHELTER" OF ONNALAVADI VILLAGE & PANCHAYAT,

HOSUR UNION & TALUK, KRISHNAGIRI DISTRICT.


SCALE - 1:100

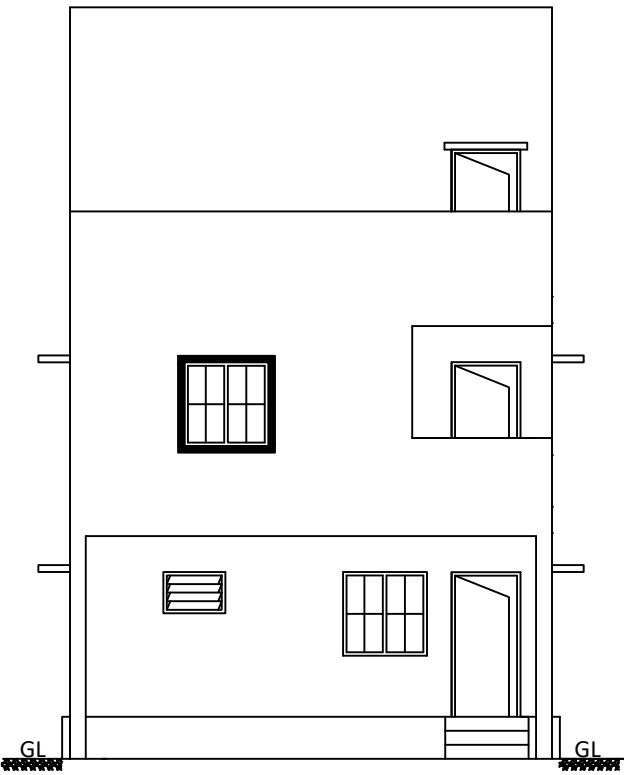

ELEVATION

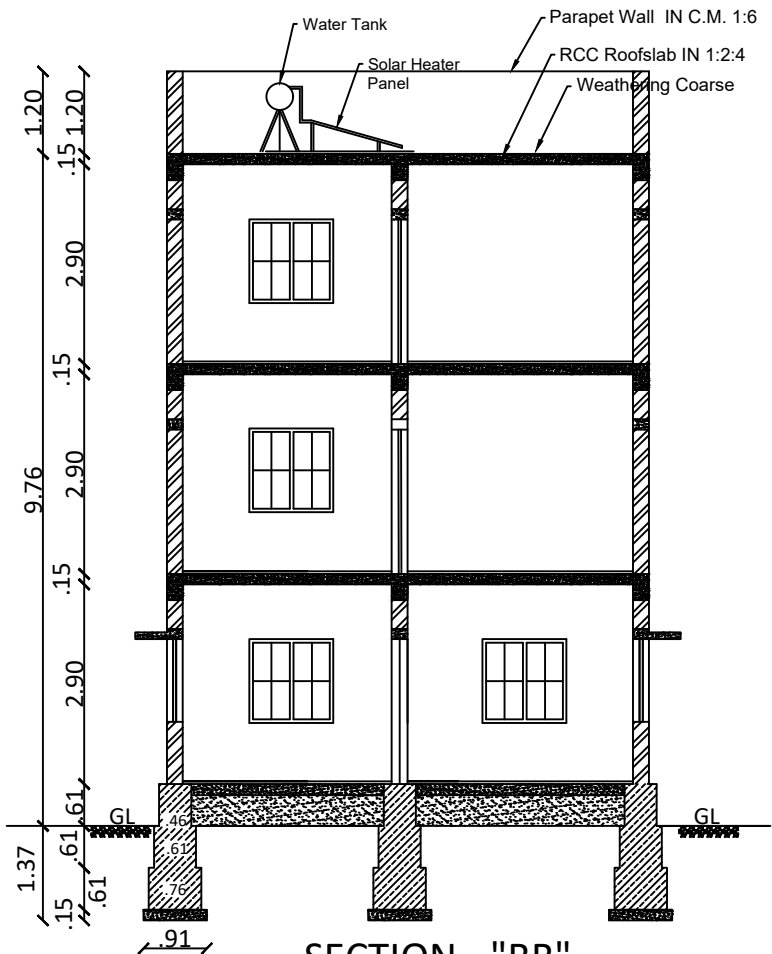


SECTION - "BB"

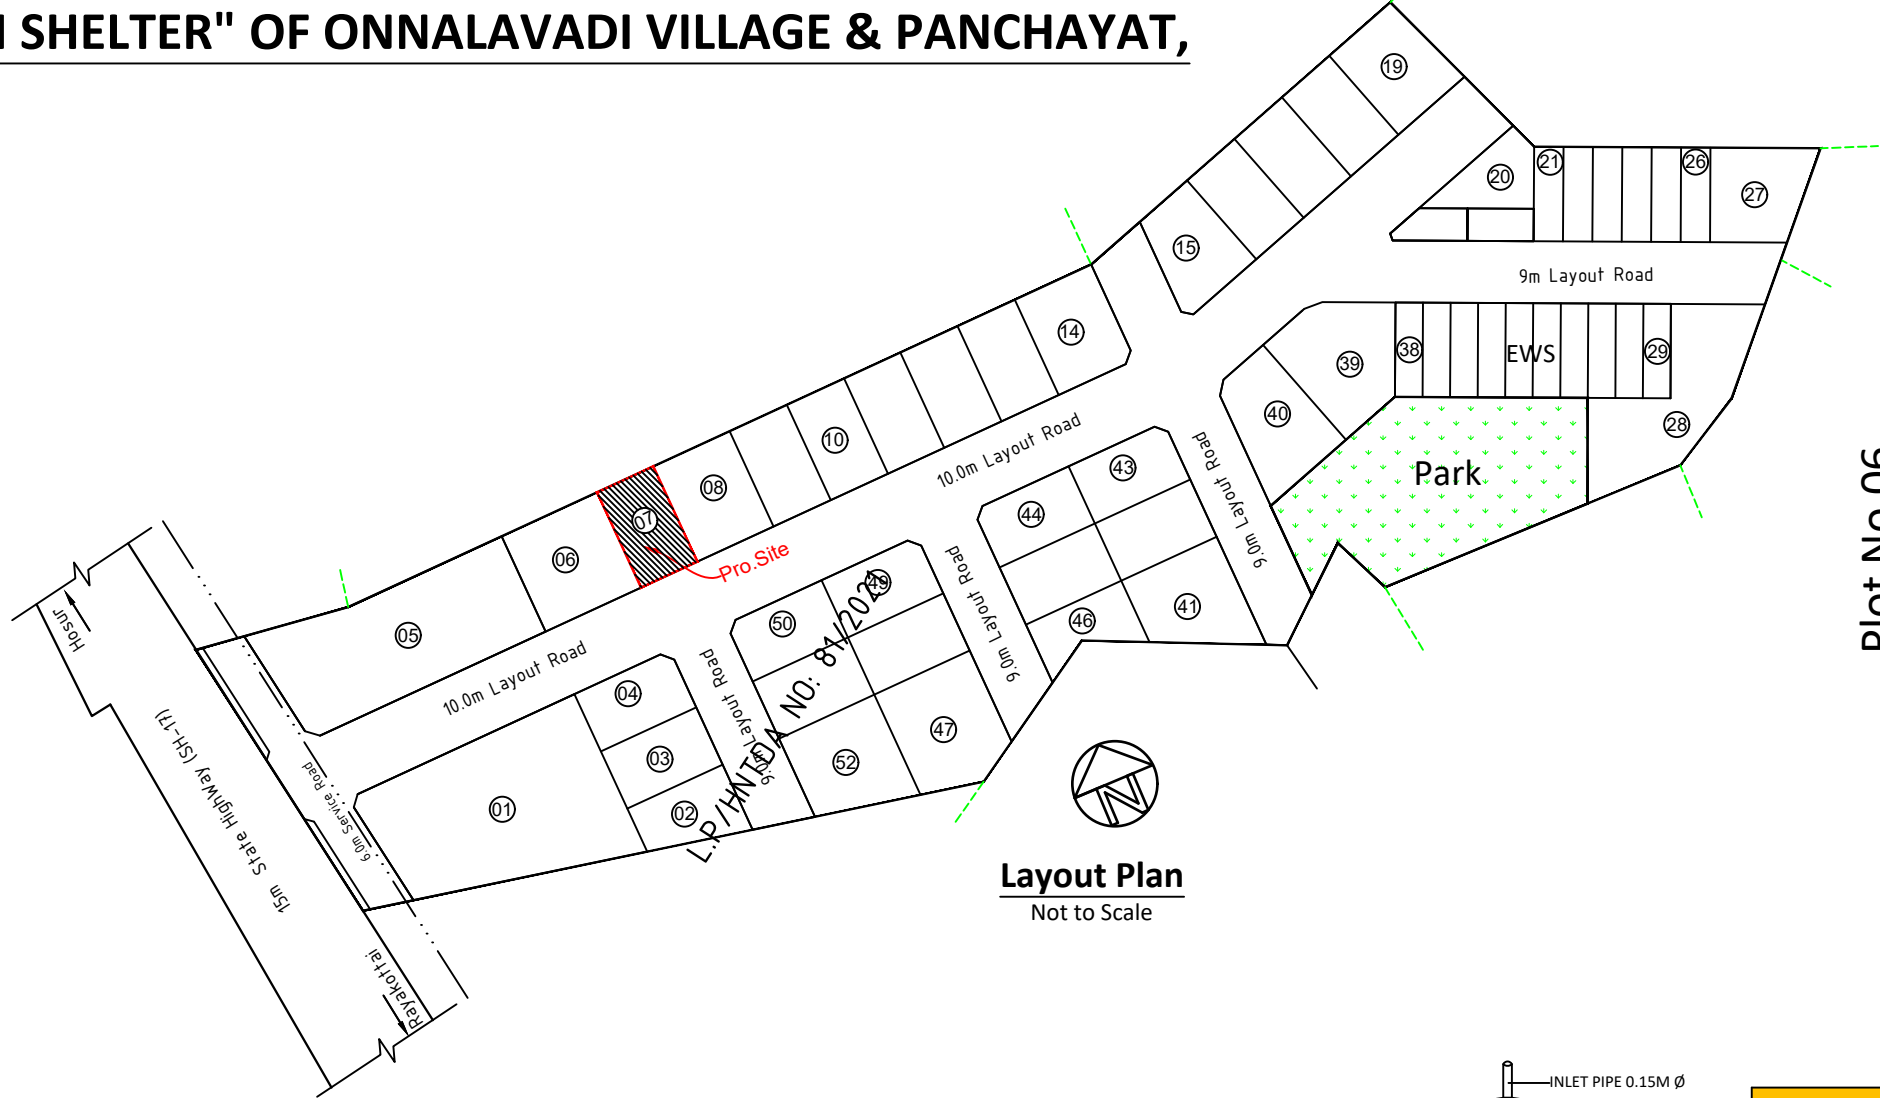

Layout Plan
Not to Scale



e Property S.F.No:524

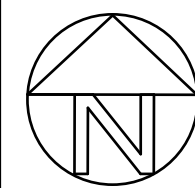

Plot No.06

15.25



Plot .No:7
Pro. Bldg.
GF. FF. SF


Plot No.08

15.25


9.00
10.0 m Wide Layout Road

Site Plan


Scale - 1:100

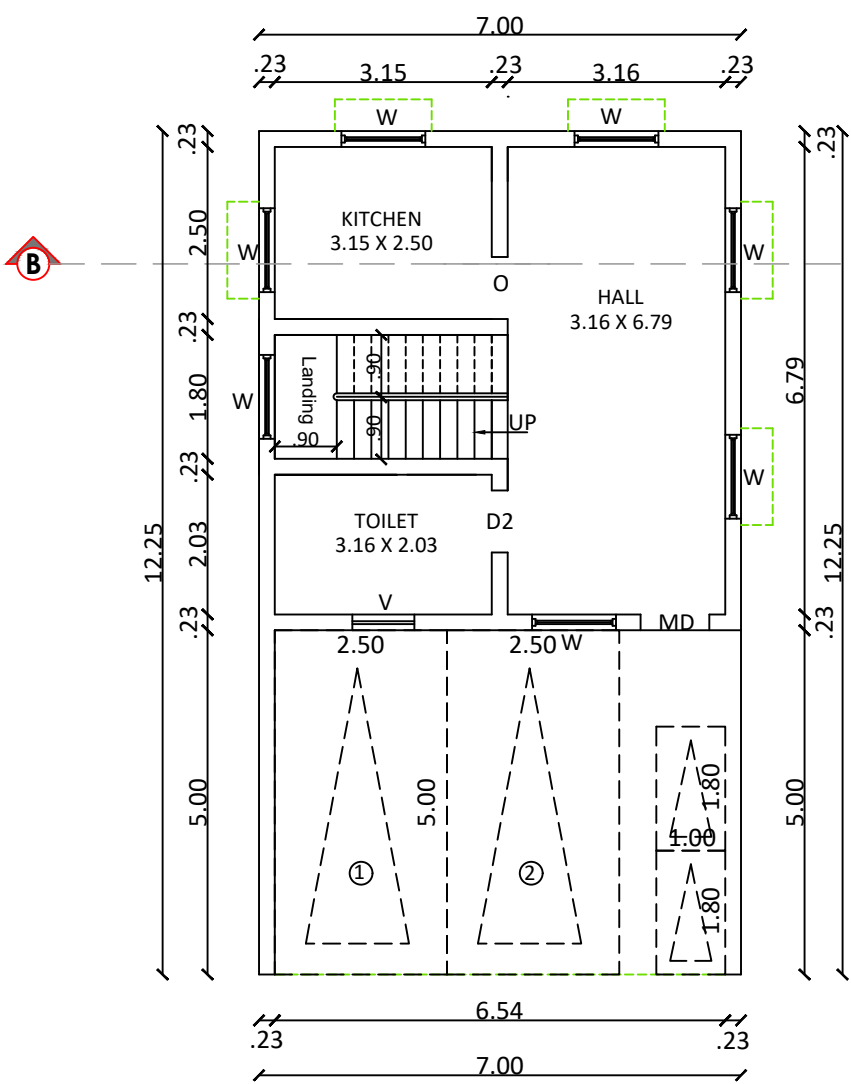


GROUND FLOOR PLAN

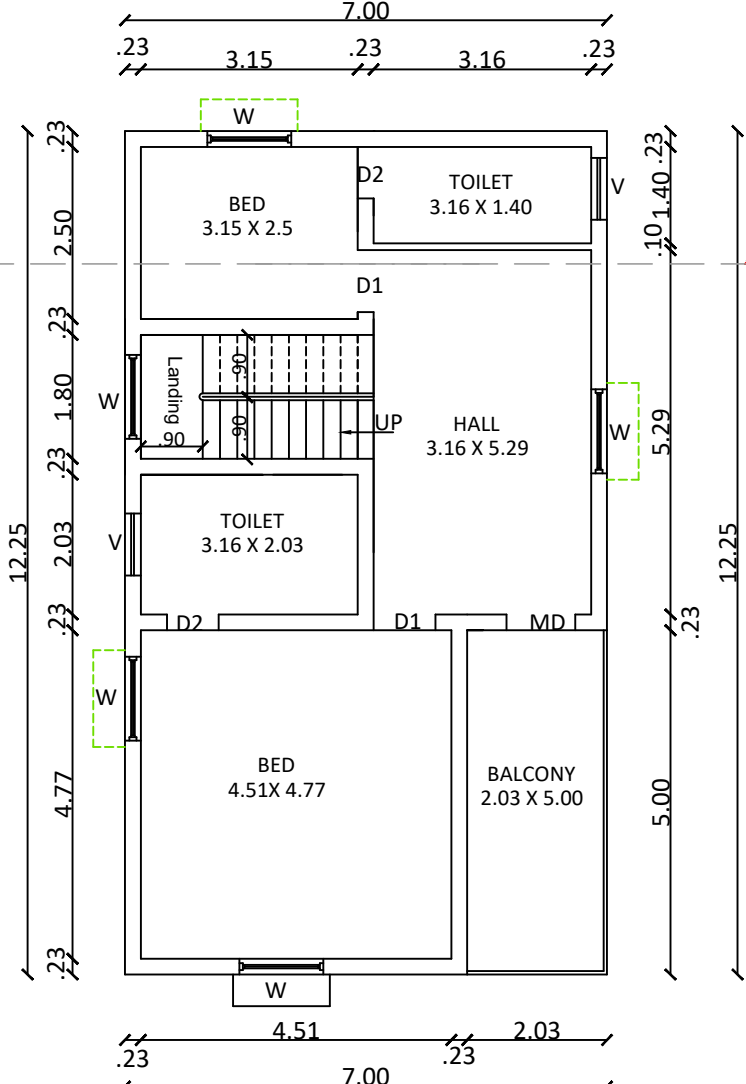


FIRST FLOOR PLAN

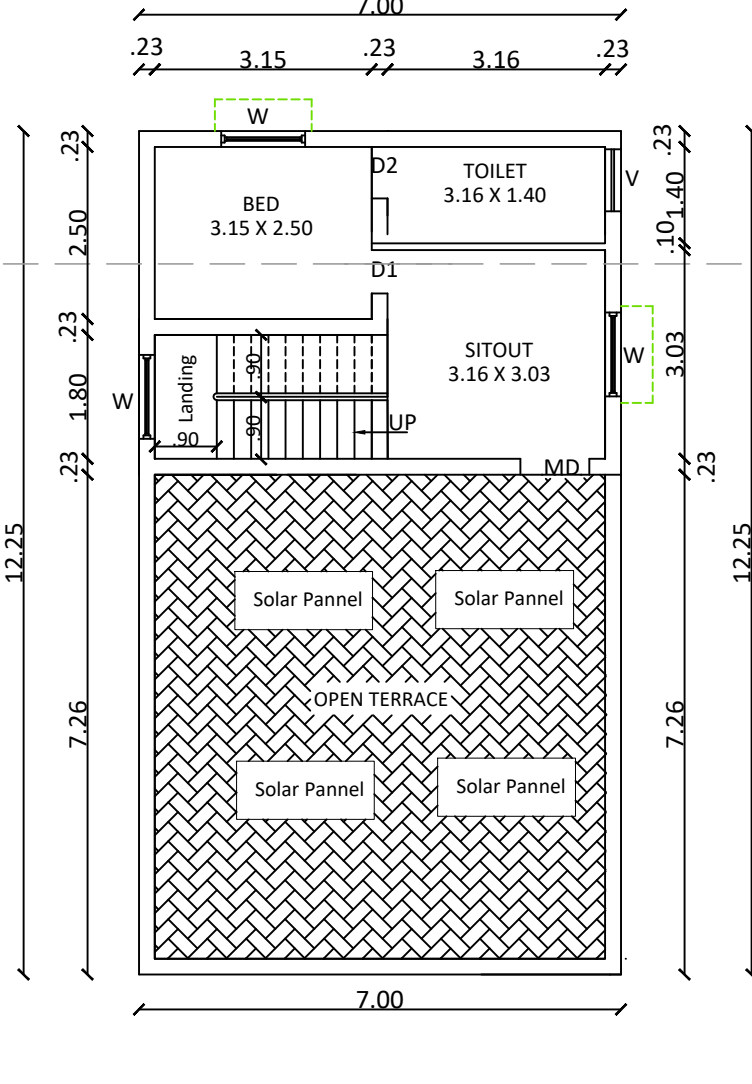


SECOND FLOOR PLAN

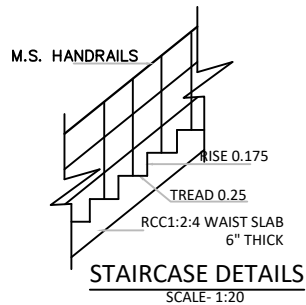


STAIRCASE DETAILS
SCALE: 1:20

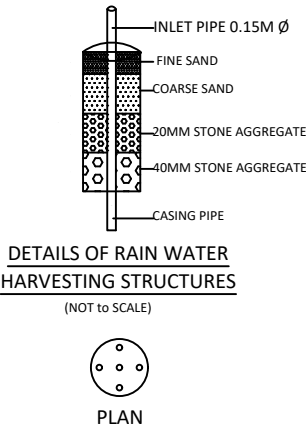


DETAILS OF RAIN WATER
HARVESTING STRUCTURES
(NOT TO SCALE)

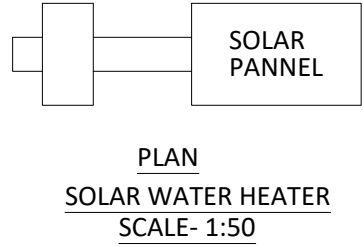


PLAN
SOLAR WATER HEATER
SCALE- 1:50

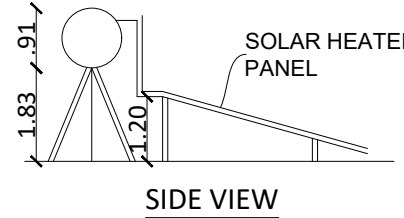

SIDE VIEW

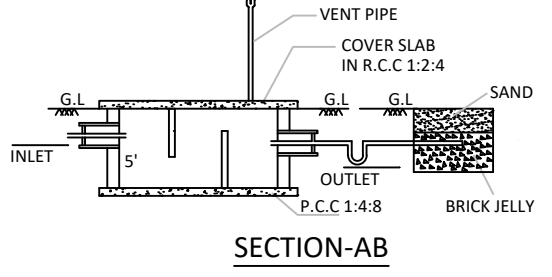

SECTION-AB

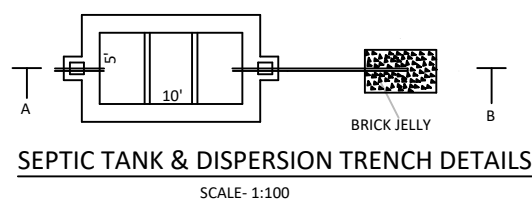

SEPTIC TANK & DISPERSION TRENCH DETAILS
SCALE- 1:100

Color Index

Site Boundry	
Pro. Building	
Existing Road	

Schedule of Joineries

MD	Main Door	1.00 X 2.10
D1	Door	0.90 X 2.10
D2	Door	0.75 X 2.10
W	Window	1.20 X 1.20
V	Ventilator	0.90 X 0.60

Area Details

Particulars	FSI Area Sq.m.	FSI Area Sq.ft.
Total Area of the Site	137.25	1477.50
Area of the Pro. Ground Floor	85.75	922.67
Area of the Pro. First Floor	85.75	922.67
Area of the Pro. Second Floor	34.93	375.85
Open Space	51.50	554.34
Total Construction Area	206.43	2221.99

Car Parking - 2.50M X 5.00M = 2 Nos

Two Wheeler Parking - 1.80M X 1.00M = 2 Nos

Floor Space Index (FSI)- 1.504

Applicant

Pej

Engineer

Dr. A. Srinivas, DCE, R.E. (Civil)
Registered Engineer Grade III (HNTDA)
RE-GR/III/2019, Valid upto 15.04.2024
Mobile: 982426000