



PLAN SHOWING THE PROPOSED CONSTRUCTION OF GROUND FLOOR AND FIRST FLOOR
R.C.C ROOF RESIDENTIAL BUILDING IN S.F.NO:389/2, NEW SUB DIV.NO.389/2B3, PLOT NO.3
AT MARUTHI NAGAR EXTENSION, MORNAPALLI VILLAGE, PERANDAPALLI PANCHAYAT
LIMIT, SHOOLAGIRI UNION, HOSUR TALUK, KRISHNAGIRI DISTRICT.



APPLICANT : Mrs.A.PHILOMINA W/O Dr. J.BENJAMIN JOSEPH
SCALE 1:100

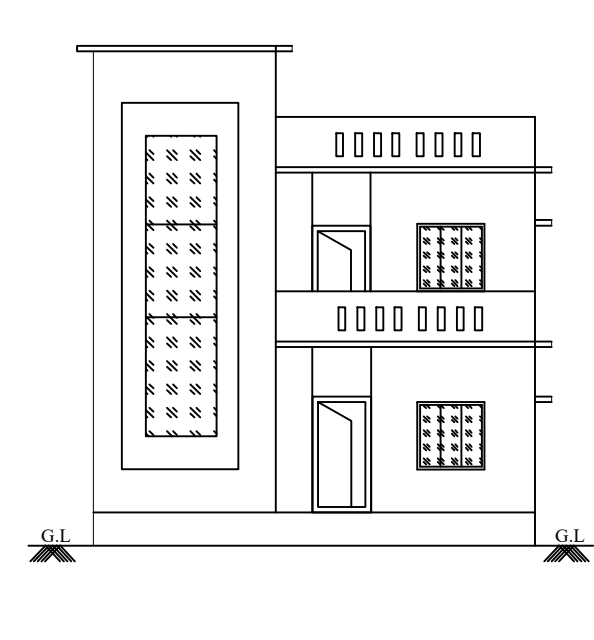

FRONT ELEVATION

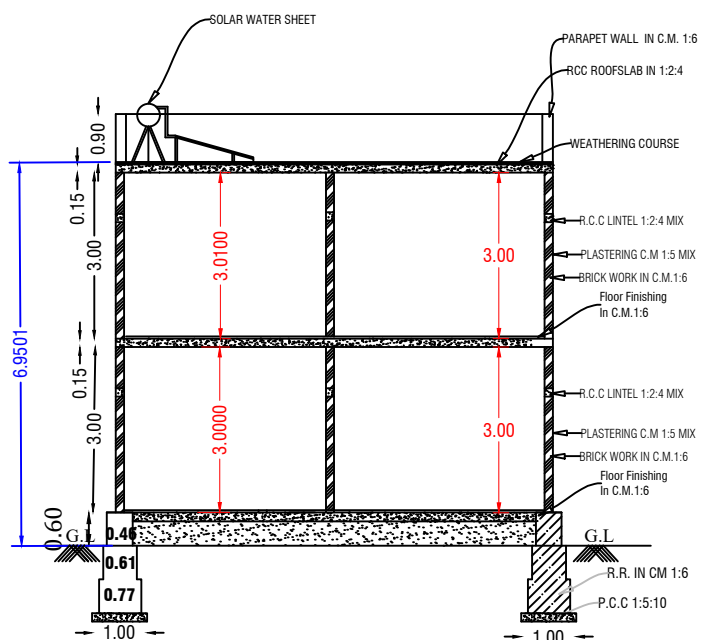


SECTION ON-'AB'

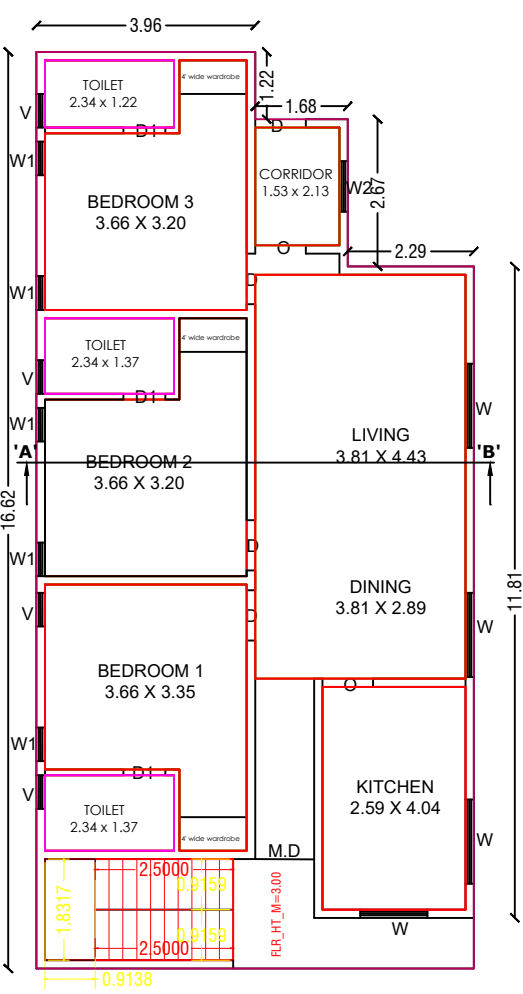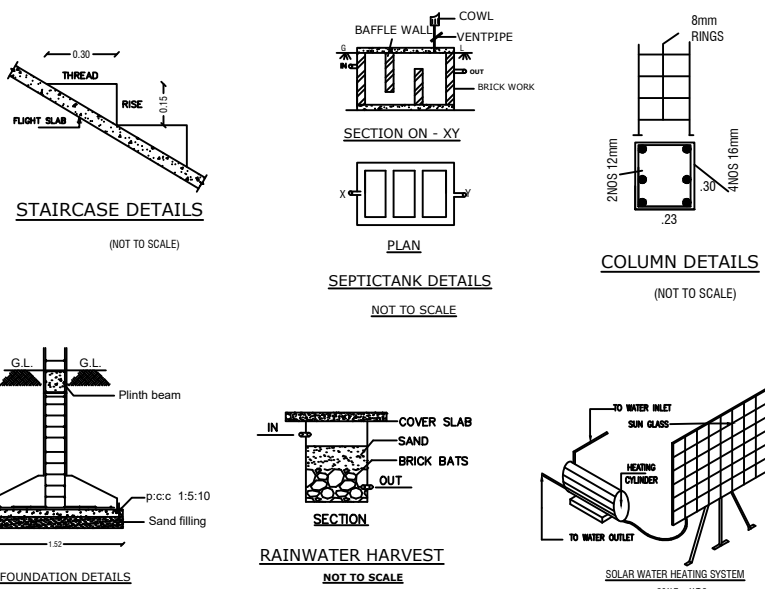


GROUND FLOOR PLAN


SCALE 1:100

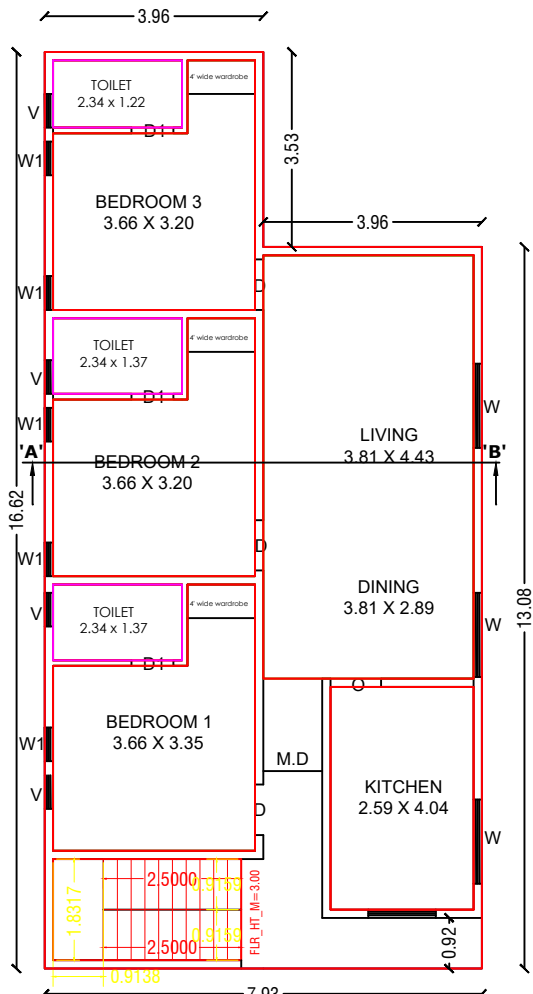


FIRST FLOOR PLAN

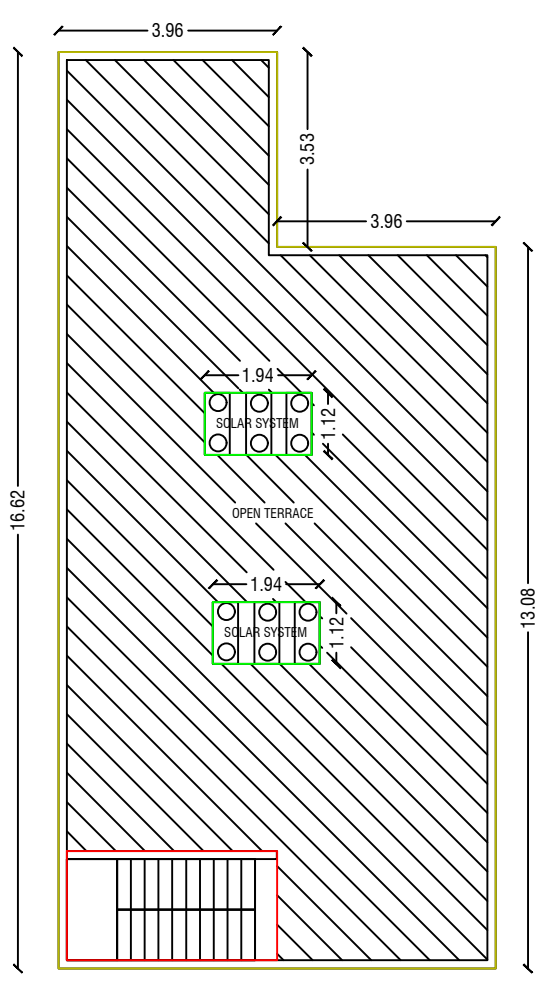

TERRACE FLOOR PLAN

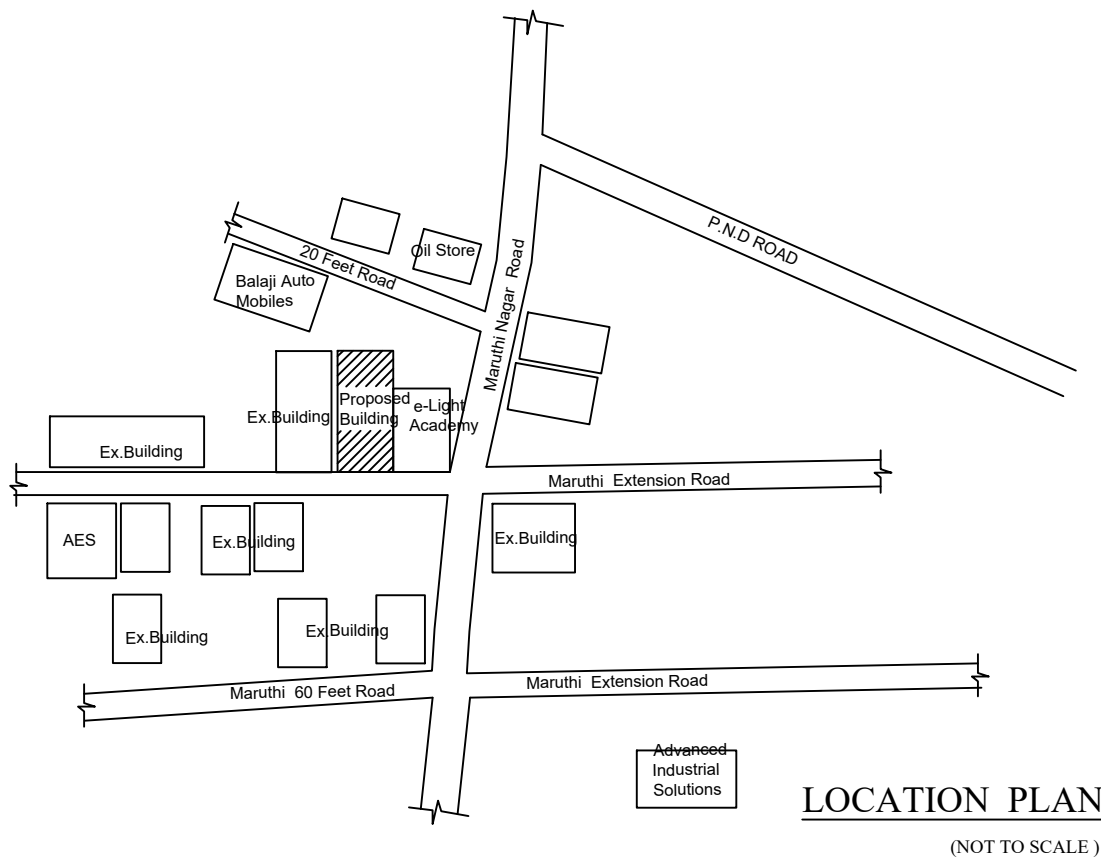

LOCATION PLAN
(NOT TO SCALE)

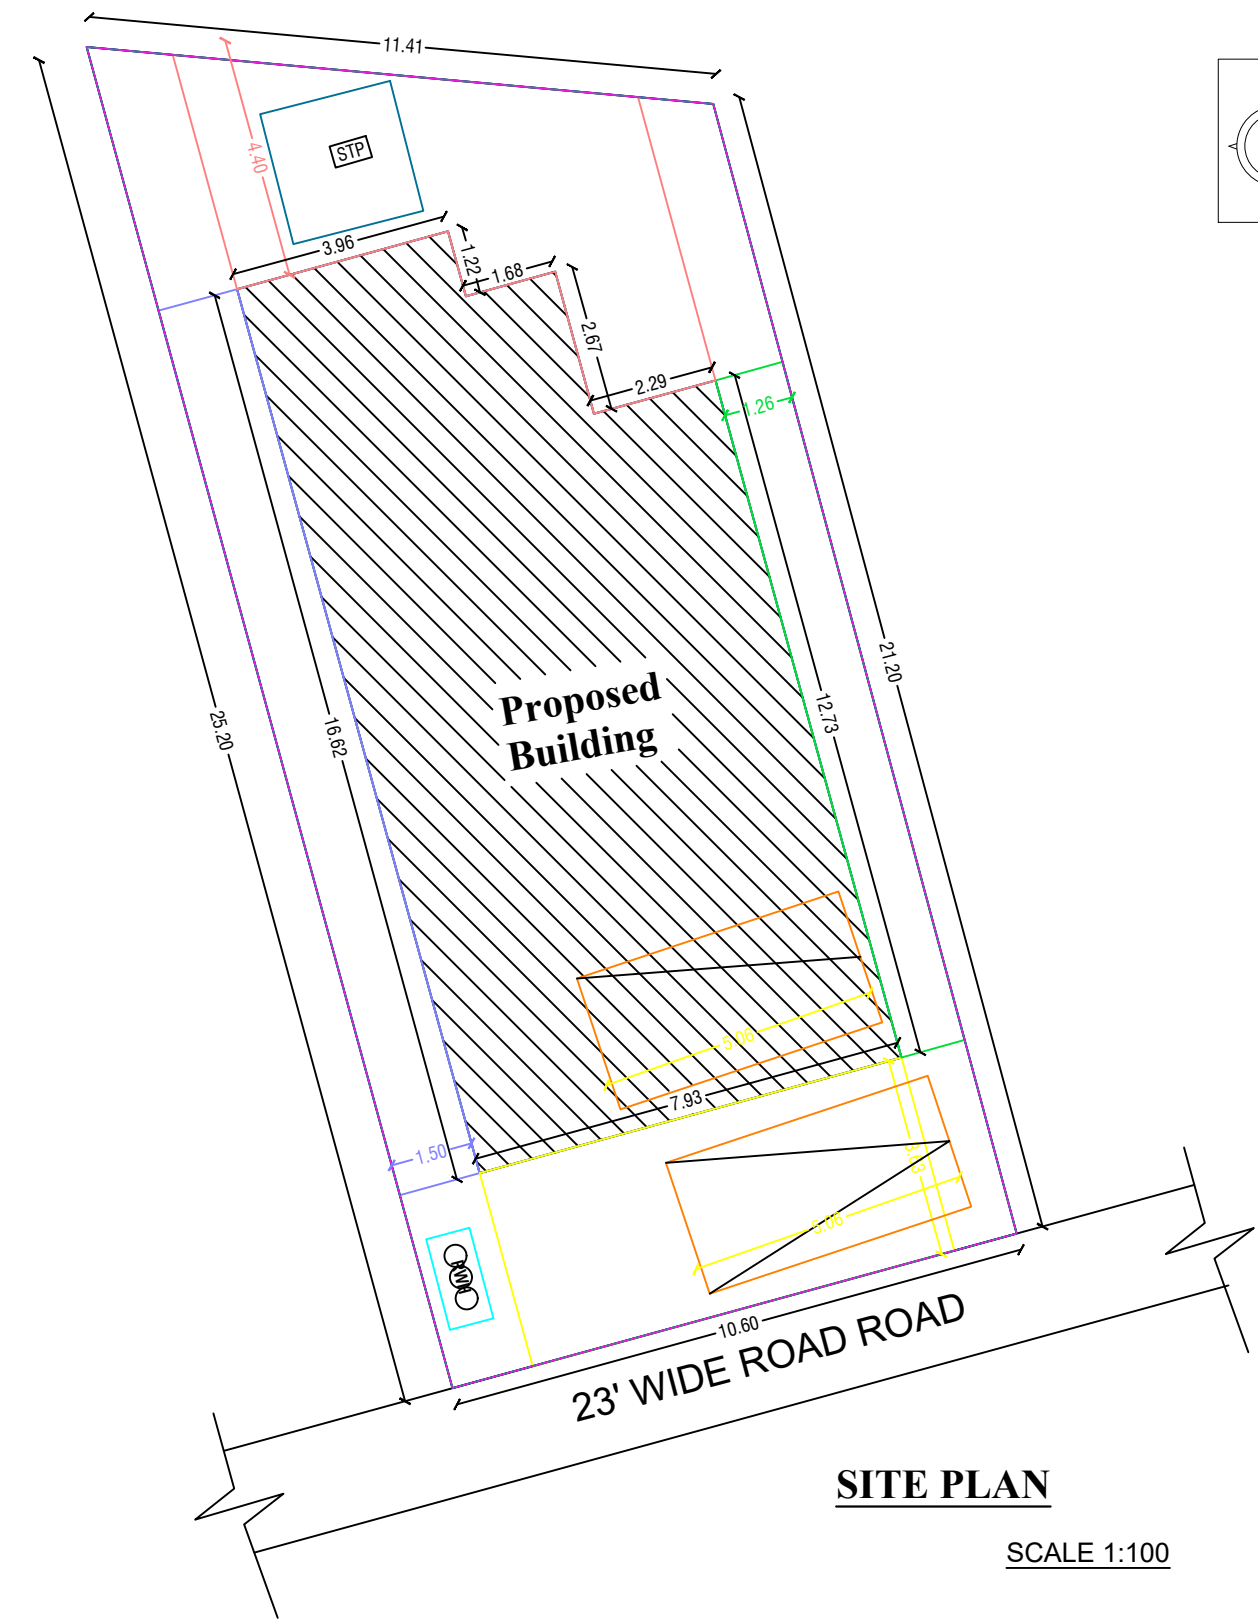

SITE PLAN

SCALE 1:100



val
ssued

This Document is Digitally Data Signed
by "PANCHAYAT PRESIDENT OF
PERANDAPALLI PANCHAYAT". So
any seal or Signature is not necessary.

CASE TYPE	New Proposal
PLOT USE	Residential Use (Dry Land)
PLOT SUB USE	Residential Units
AREA OF THE PLOT	2657.72 Sq.ft (247.00 Sq.mt)
SCHEME / DDP	
PLOT APPROVAL NUMBER	-

AREA DETAILS		
PARTICULARS	Sq.Ft	Sq.m
AS PER DOCUMENT	2746.00	255.20
AS PER FMB SKETCH	2657.72	247.00
AS PER SITE AREA	2657.72	247.00
GROUND FLOOR PLINTH AREA	1299.48	120.77
GROUND FLOOR CARPET AREA	1032.09	95.92
FIRST FLOOR PLINTH AREA	1266.45	117.70
FIRST FLOOR CARPET AREA	965.71	89.75
OPEN AREA	1358.24	126.23

COLOUR INDEX	
SITE BOUNDRY	
PROPOSED BUILDING	
EXISTING ROAD	
SEPTIC TANK	
RAIN WATER HARVESTING	

SCHEDULE OF JOINERIES		
	IN M	M.D
MAIN DOOR	1.05 X 2.1	M.D
DOOR	0.91 X 2.10	D
DOOR (Toilet)	0.76 X 2.10	D1
WINDOW	1.83 X 1.22	W
WINDOW-W1	1.52 X 1.22	W1
VENTILATOR	0.6 X 0.45	V

APPLICANT SIGNATURE:

A. Philomina

Mrs.A.PHILOMINA W/O Dr.J.BENJAMIN JOSEPH

REGISTER ENGINEER:

Er. N. JAYAPRAKASH.B.E.Civil,M.E.Stru.,A.M.I.E.,C.Eng(1)
Chartered Engineer (India) & Consulting Civil Engineer,
TN.Govt. "Registration of Professionals"
DTCP-Structural Engineer (G-II)-01/2021
MAKE N+E+S+T ENGINEERS
14-B, P.R. Sundaram Street,Near by Municipality School,
Dharmapuri-636701.Celli: 9787441420, 8248139004
Email:makebestengineers@gmail.com.
makebestconstruction@gmail.com