



PLAN SHOWING THE PROPOSED CONSTRUCTION OF R.C.C.ROOF GROUND, FIRST FLOOR RESIDENTIAL BUILDING IN PLOT NO: E-655, S.NO: 13/31A, (HNTDA APPROVAL No: LP/DTCP No.239/1992) AT "GOKUL NAGAR", RANGO PANDITHA AGRAHARAM VILLAGE,ONNALAVADI PANCHAYAT, HOSUR TALUK, KRISHNAGIRI DISTRICT.




ELEVATION

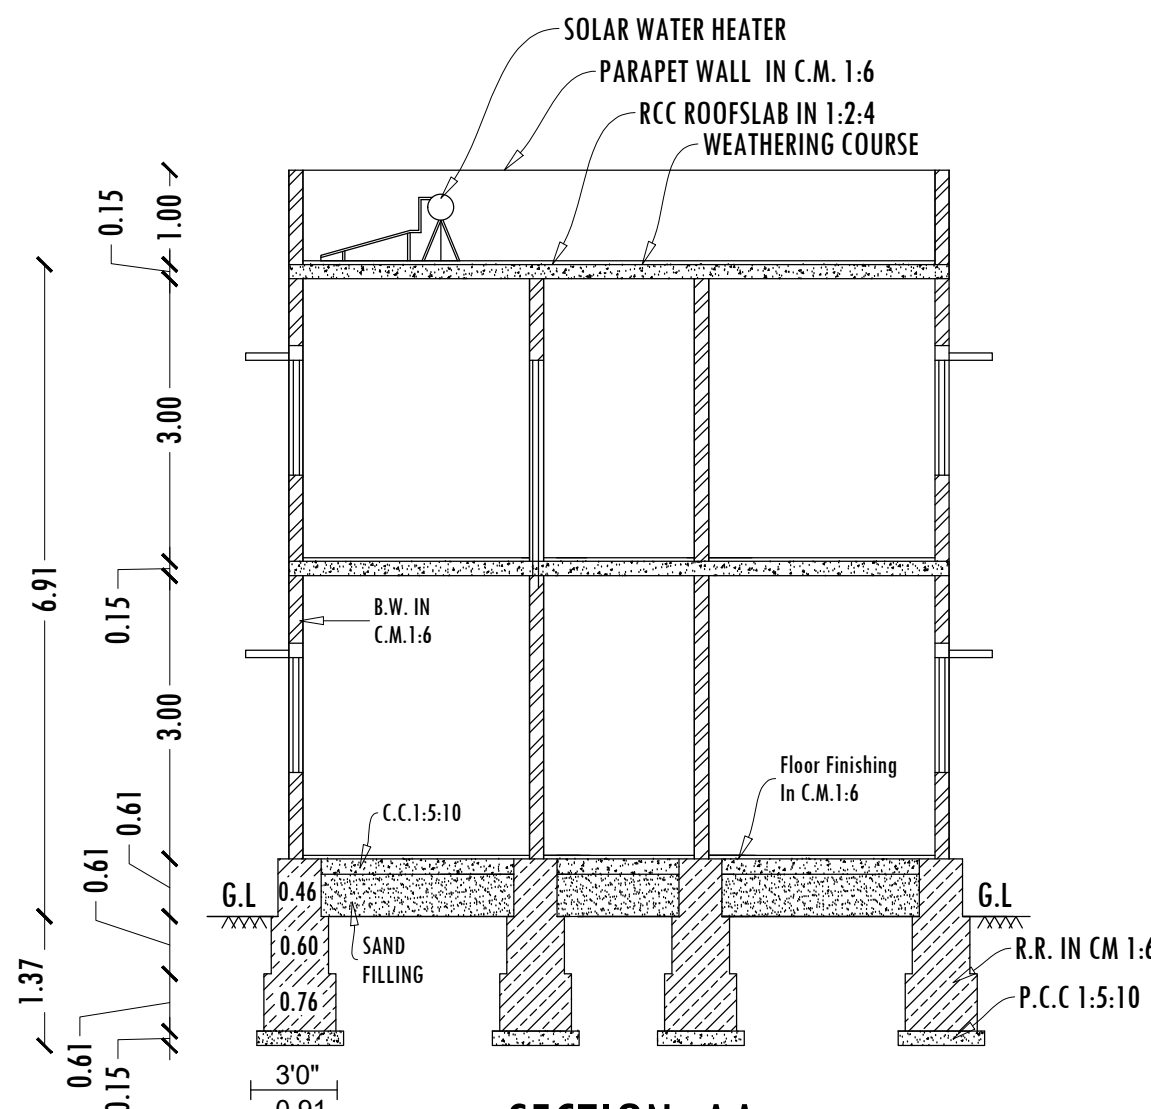


SECTION-AA

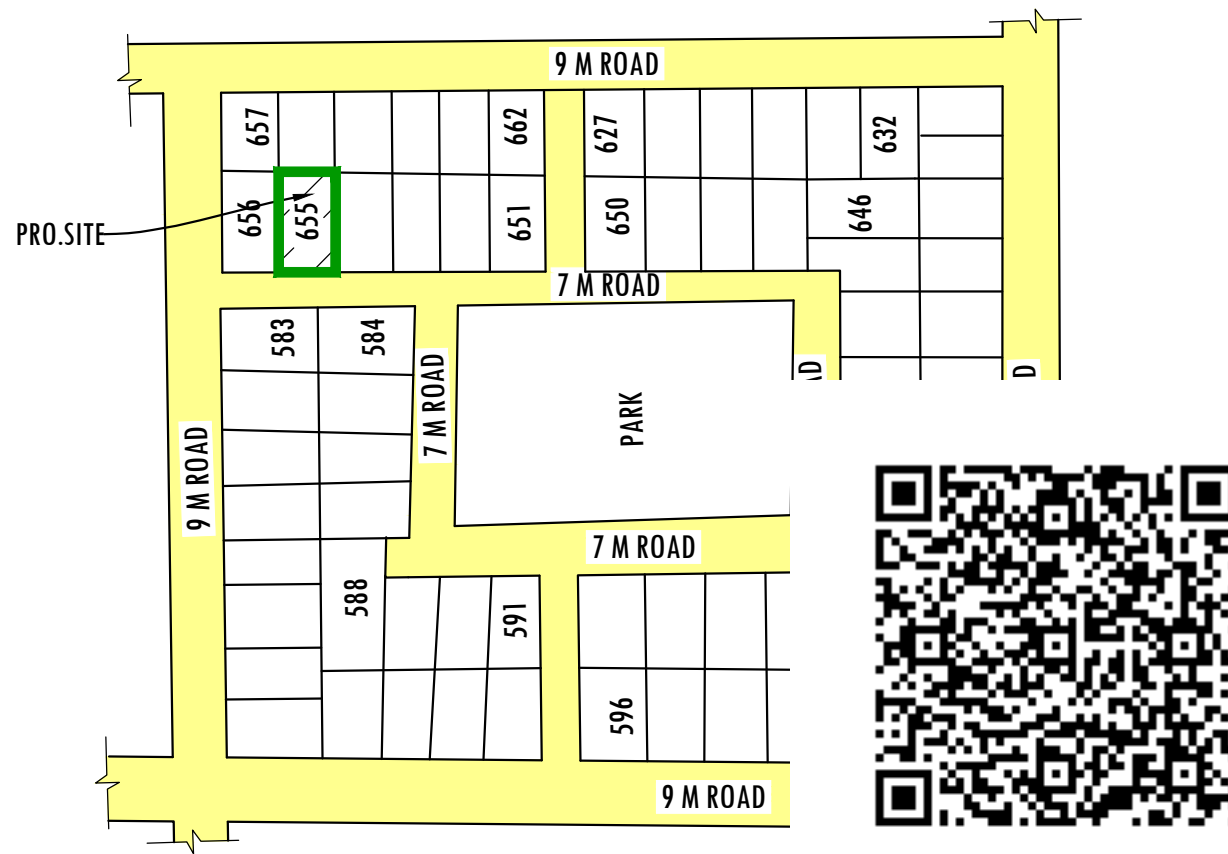


LOCATION PLAN
NOT TO SCALE

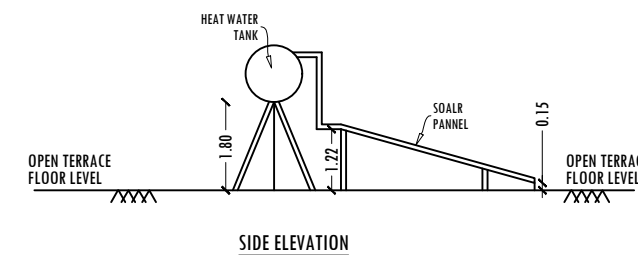



SOLAR WATER HEATER PLAN

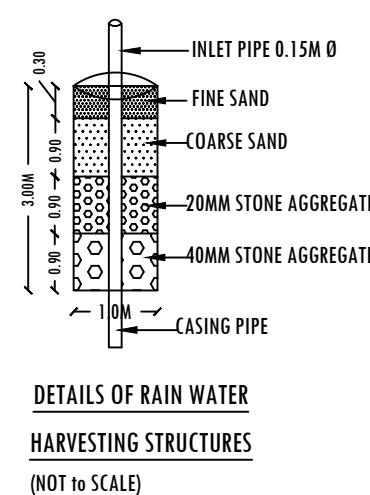


DETAILS OF RAIN WATER
HARVESTING STRUCTURES
(NOT TO SCALE)

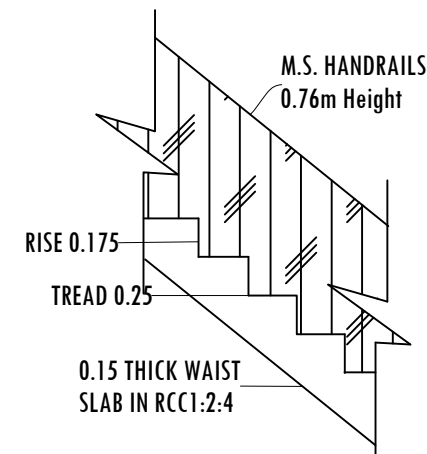


STAIRCASE DETAILS
SCALE: 1:20

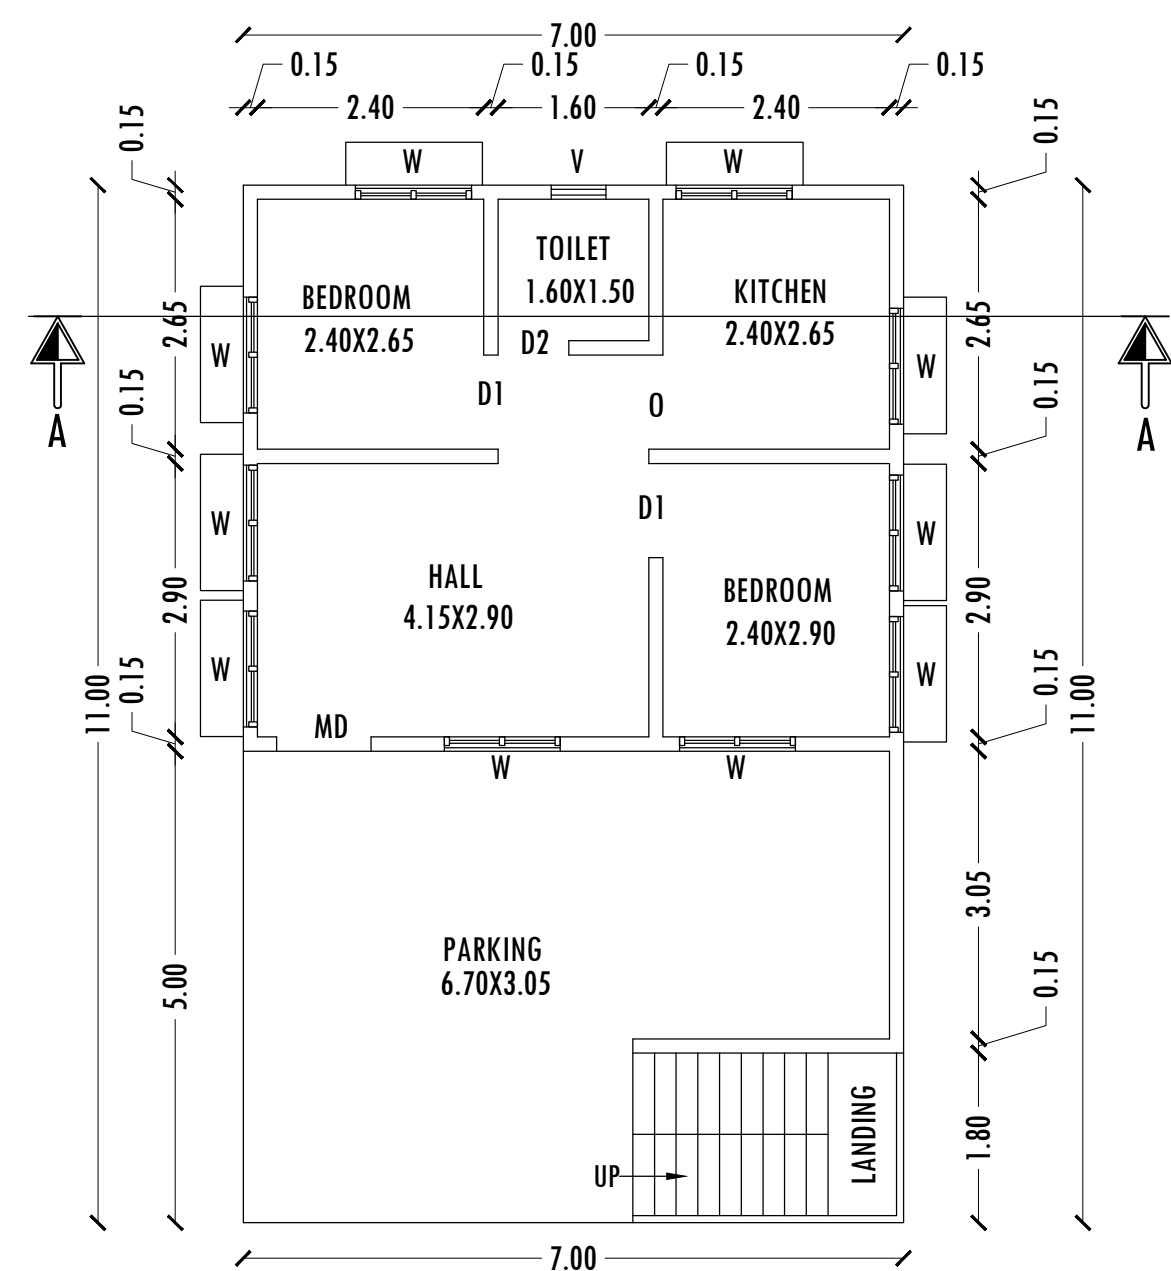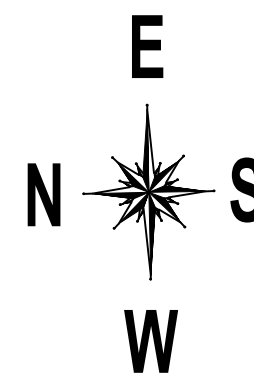


GROUND FLOOR PLAN

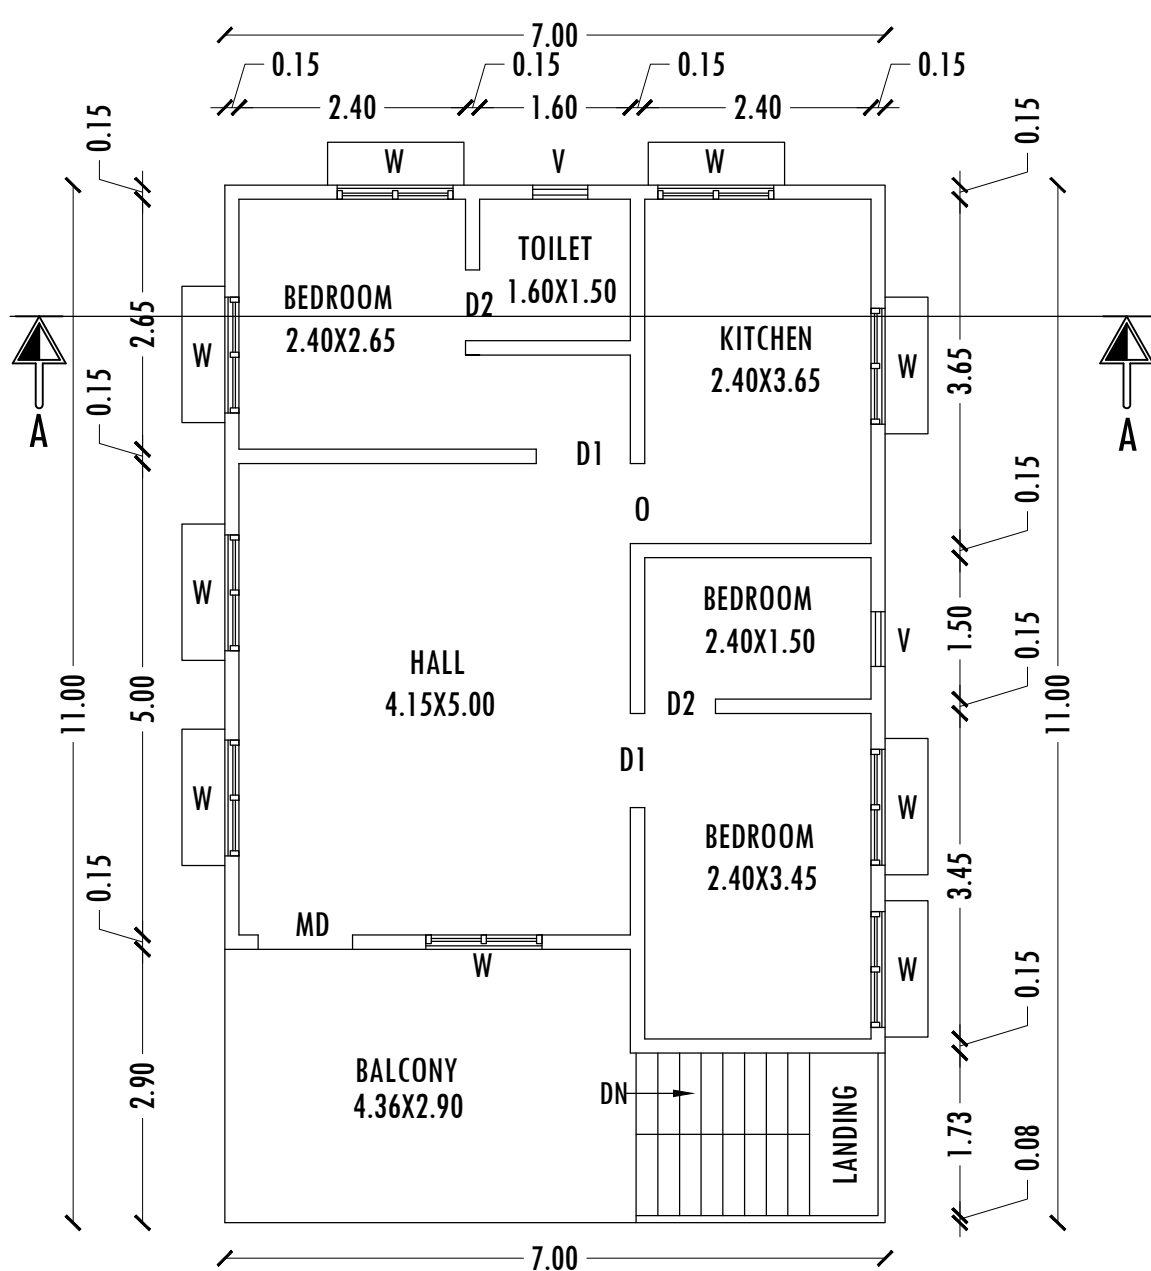


FIRST FLOOR PLAN

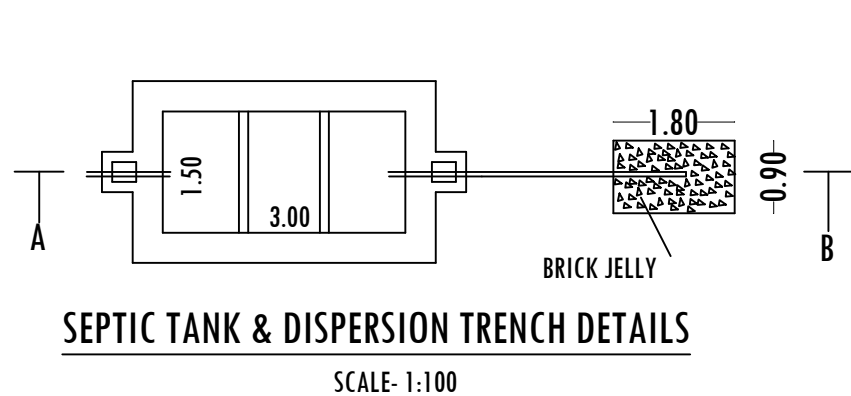

SEPTIC TANK & DISPERSION TRENCH DETAILS
SCALE: 1:100

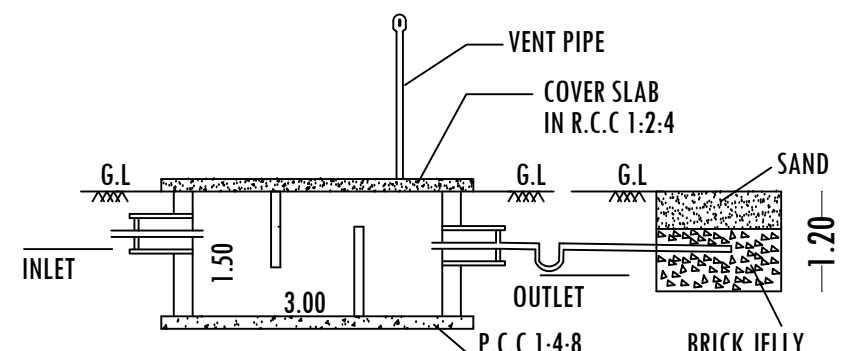


SECTION-AB

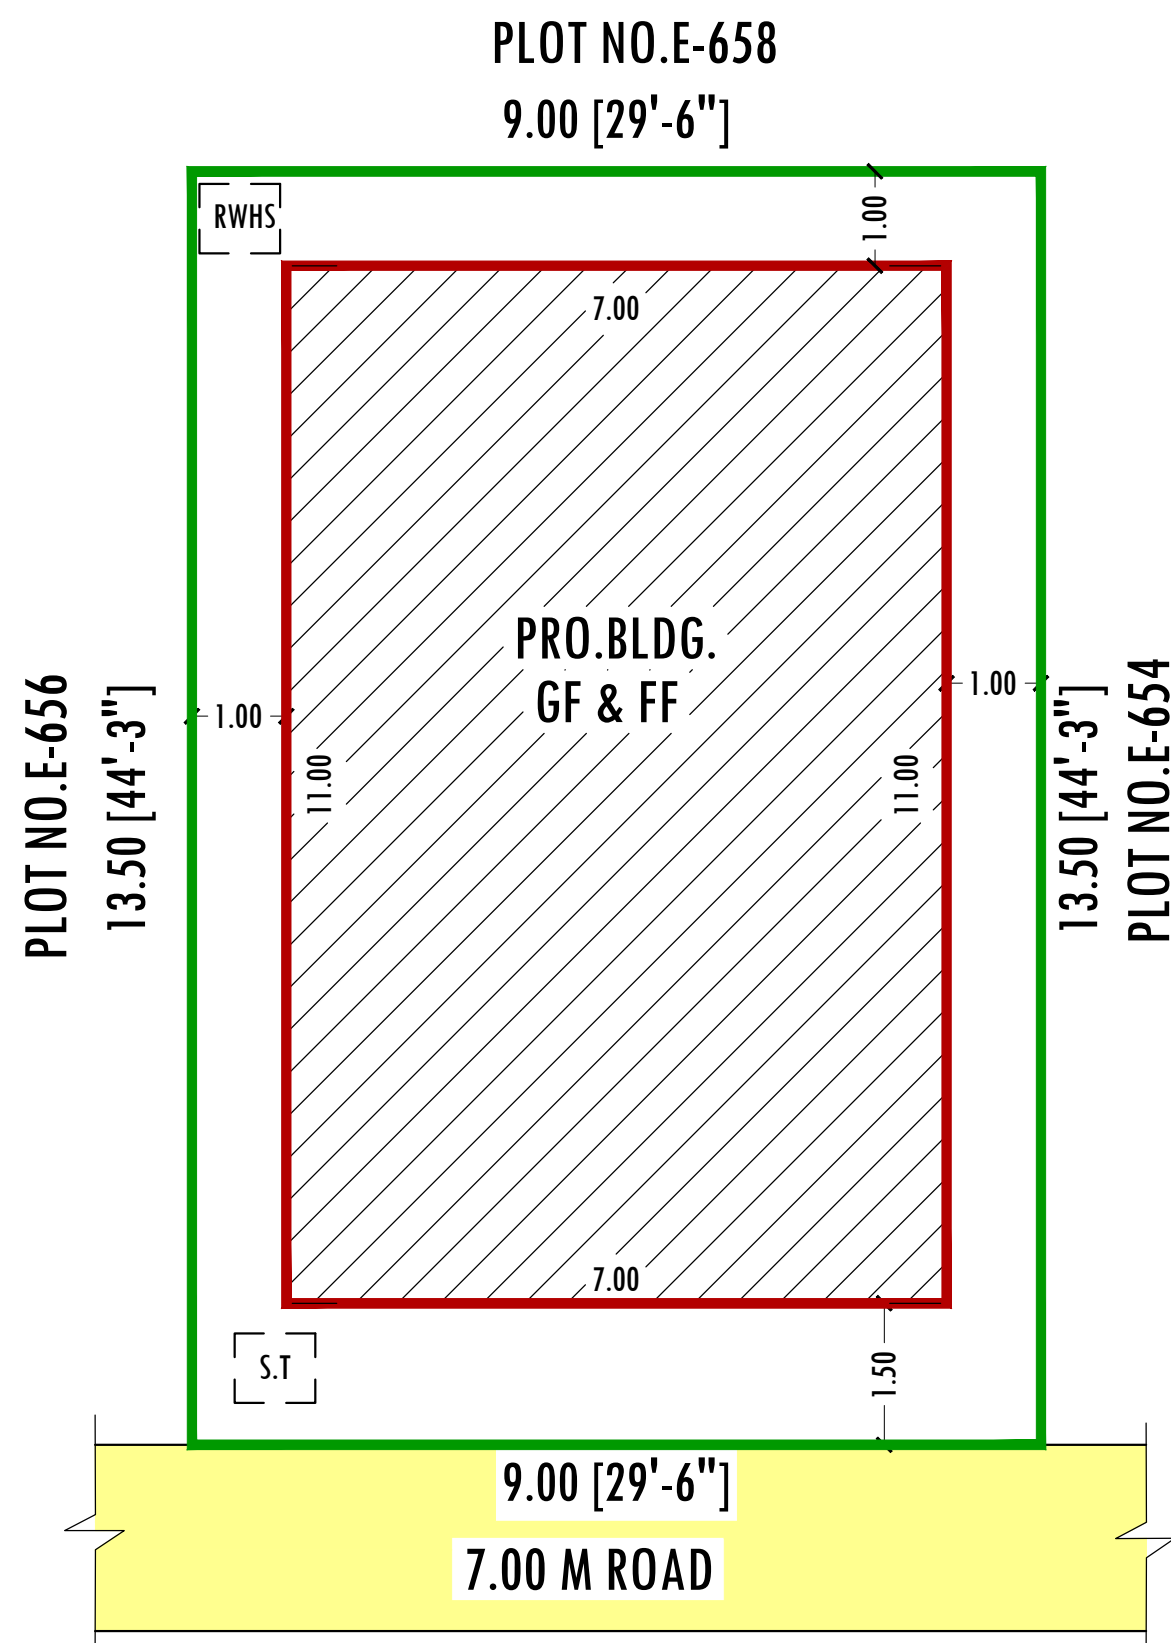

SITE PLAN

SCALE: 1:100

 COLOUR INDEX		
SITE BOUNDARY		
PROPOSED BUILDING		
EXISTING ROAD		
AREA DETAILS		
PARTICULARS	Sq.Mt	Sq.Ft
TOTAL AREA OF SITE	121.50	1308.00
PLINTH AREA OF THE BLDG-GF	77.00	828.52
PLINTH AREA OF THE BLDG-FF	77.00	828.52
TOTAL PLINTH AREA	154.00	1657.66
OPEN SPACE	44.50	478.82
PLOT COVERAGE		
PLOT COVERAGE	63.37 %	
FLOOR SPACE INDEX	1.27	
SCHEDULE OF JOINERIES		
MAIN DOOR	1.00 X 2.13	MD
DOOR (Bed room)	0.91 X 2.13	D1
DOOR (Toilet)	0.76 X 2.13	D2
OPEN (Kitchen)	0.91 X 2.13	O
WINDOW	1.22 X 1.22	W
WINDOW	1.50 X 1.22	W1
VENTILATOR	0.91 X 0.46	V

PARKING DETAILS	REQUIRED	PROVIDED
CAR	2	2
TWO WHEELER	2	2

APPLICANT

Shanmugam G.

Mr.SHANMUGAM GANESH,
S/o. Mr.GANESH.

ENGINEER

G. Anand Subash

Er.J.ANAND SUBASH, M.Tech(Structures)
Consulting Civil Engineer & Contractor,
Govt.Regd.Engineer Grade-I(RE),HNTDA No.03/2019
#m.144,TNHB-IX,Opp.Railway Station,Hosur-635109
Cell.9585232417