


PLAN SHOWING THE PROPOSED CONSTRUCTION OF GALVALUME SHEET ROOF COMMERICAL RICE MILL BUILDING

IN S.F.NO:228/3C2 AND 228/4B OF PILLARI AGRAHARAM VILLAGE,


KOPPAKARAI PANCHYAT ,DENKANIKOTTAI TALUK,

KRISHNAGIRI DISTRICT.


SCALE 1:100

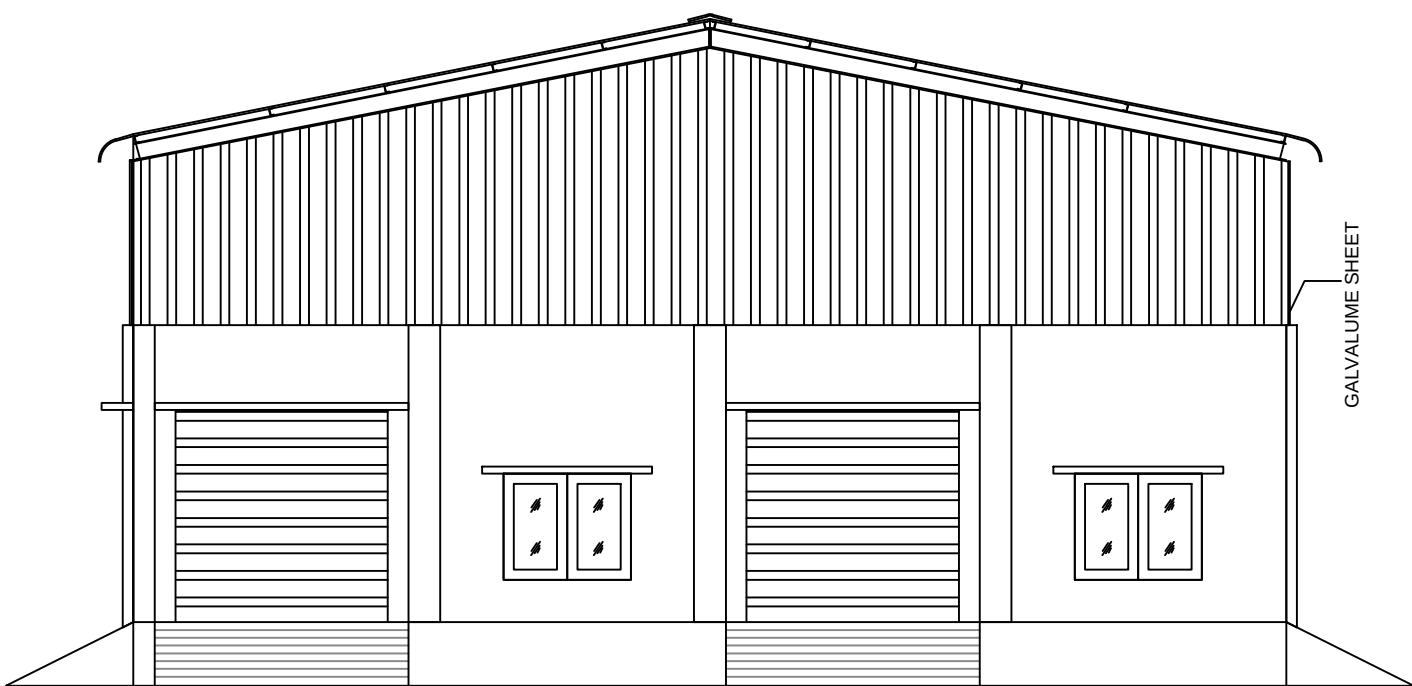


FRONT ELEVATION

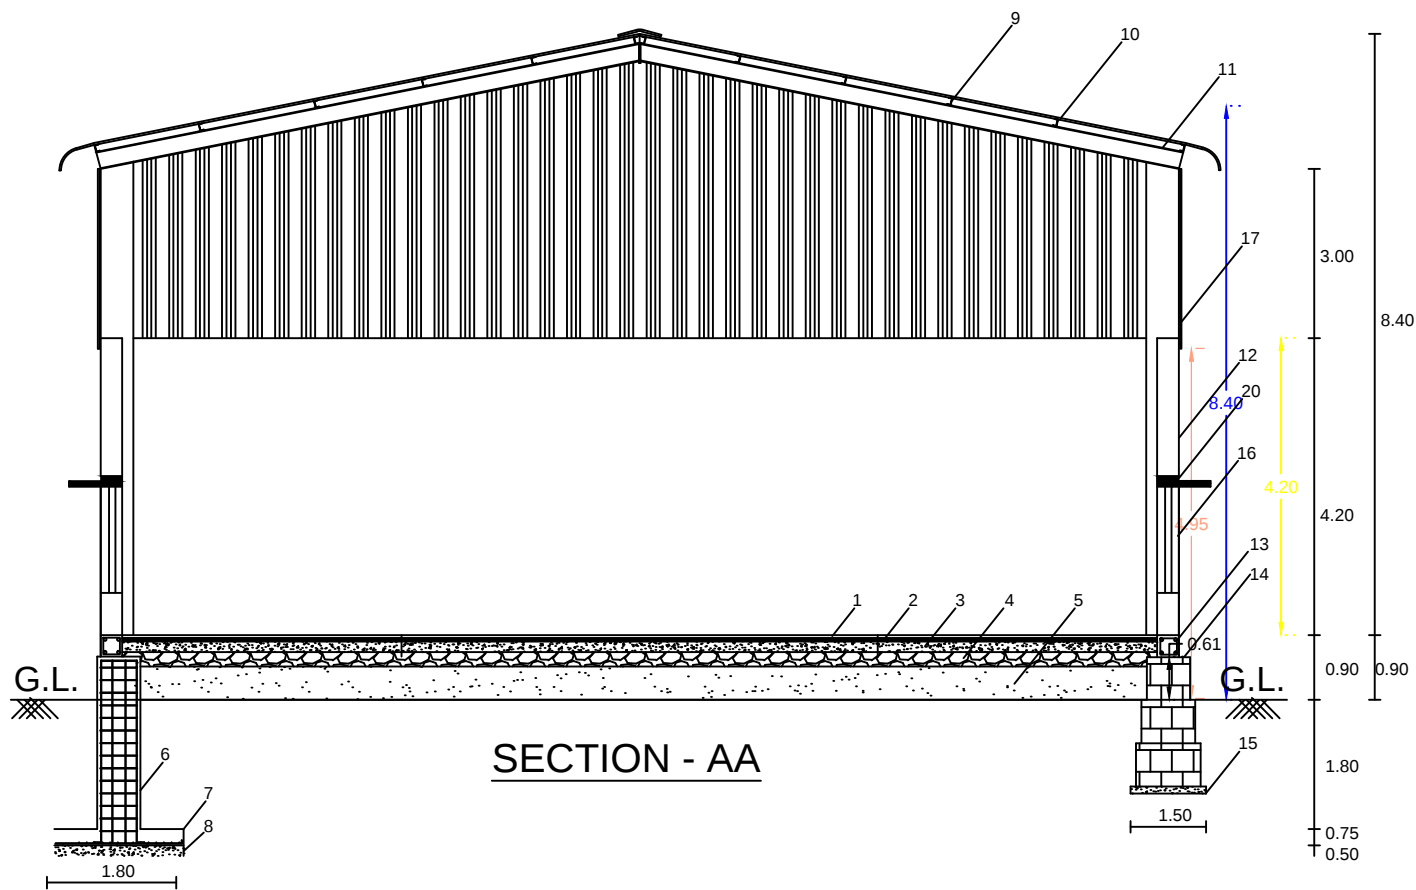


SECTION - AA

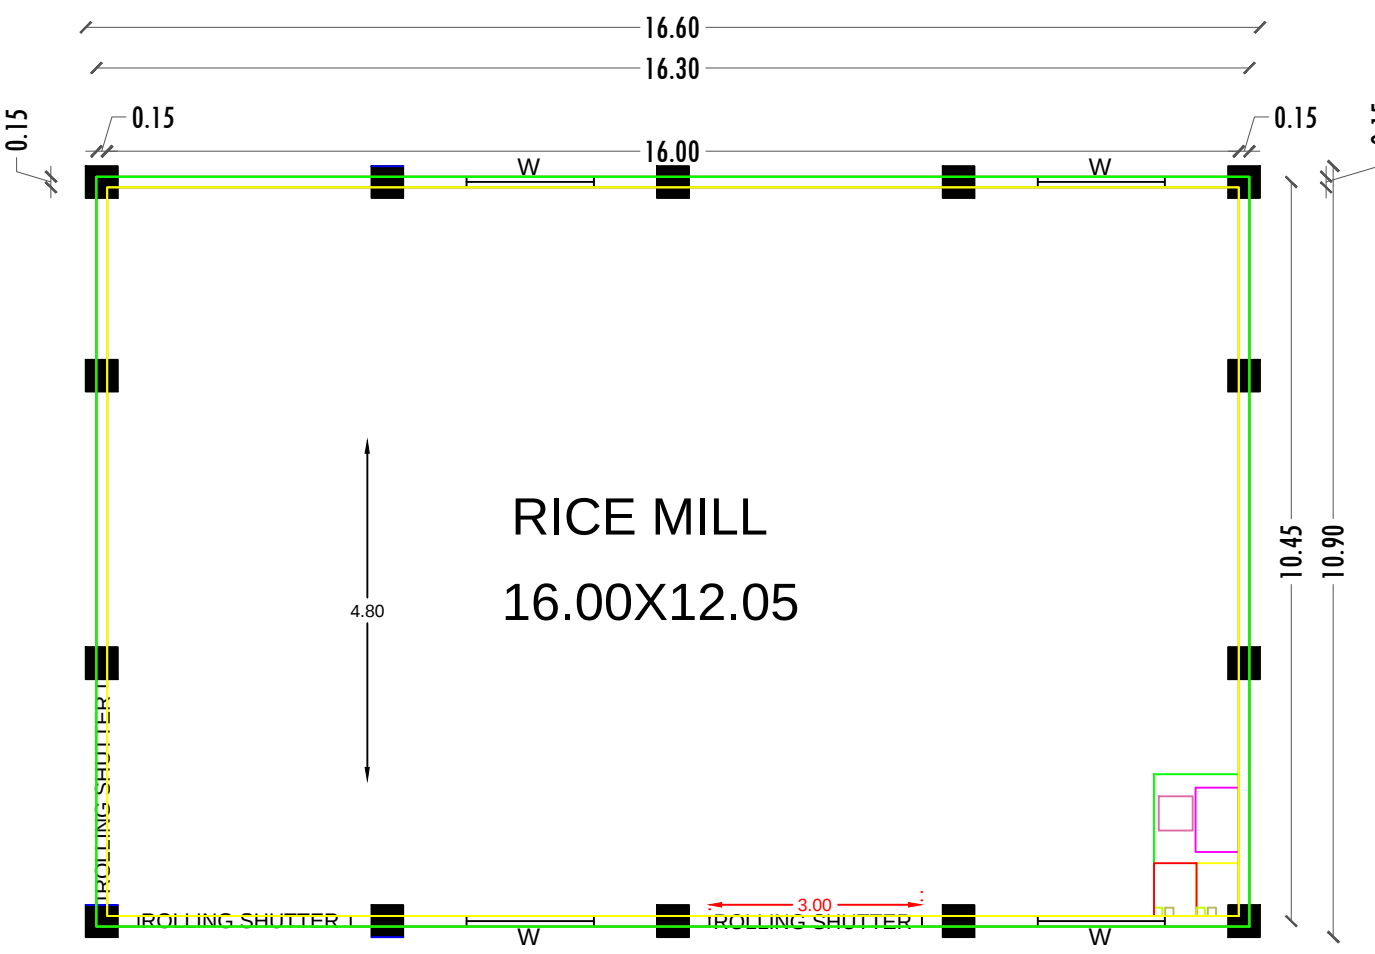


GROUND FLOOR PLAN GALVALUME SHEET ROOF RICE MILL

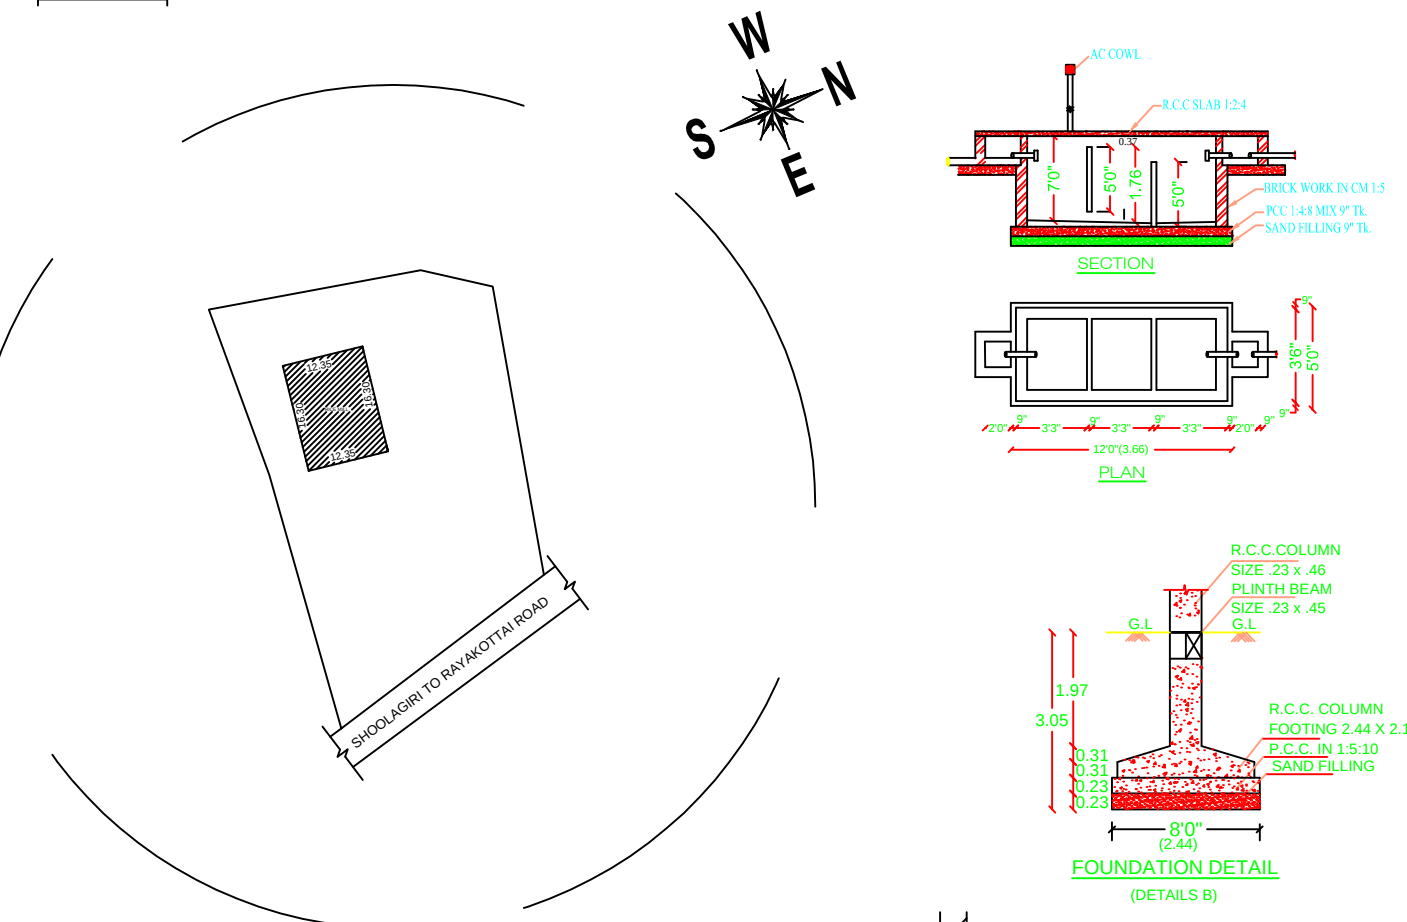

LOCATION PLAN NOT TO SCALE

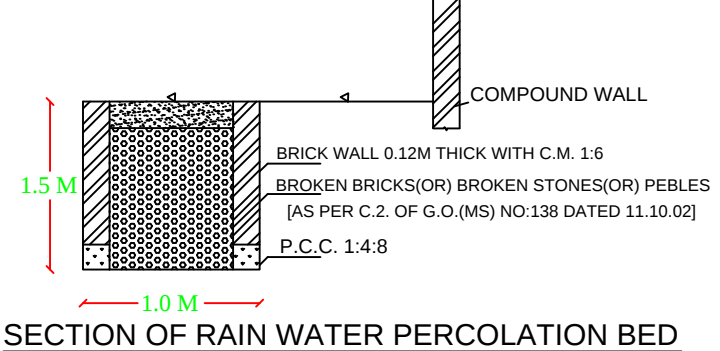

SECTION OF RAIN WATER PERCOLATION BED

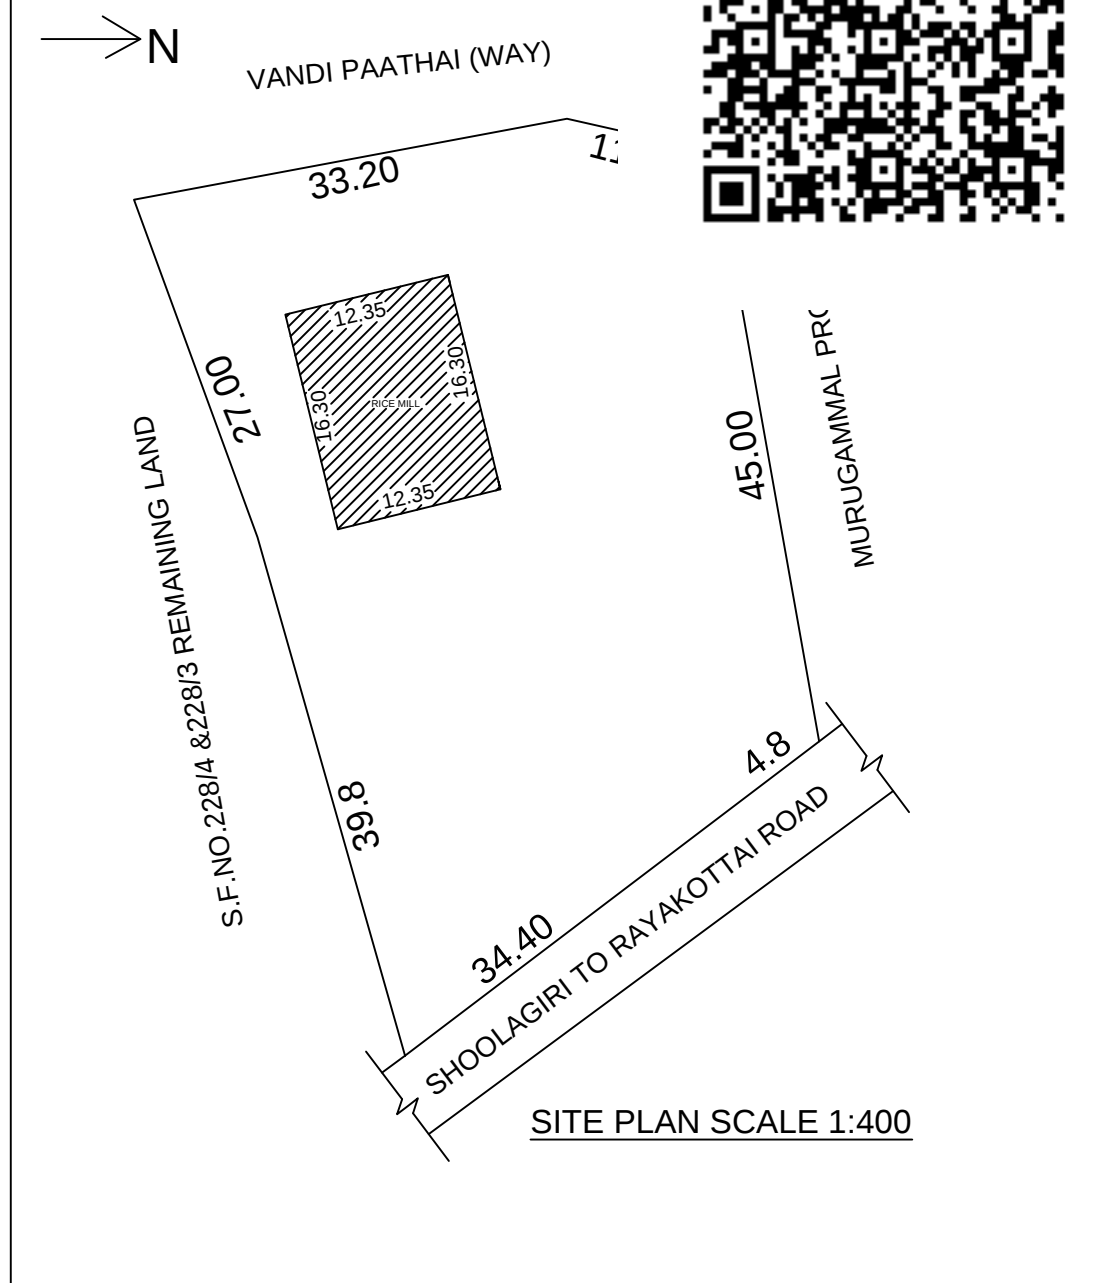

SITE PLAN SCALE 1:400

SECTION DETAILS	AREA DETAILS	SQM	SQFT
1.FLOOR FINISHING CEMENT MORTAR WITH CHIPS 2.PCC.1:2:4 USING 20MM JELLY 2"THICKNESS 3.PCC.1:4:8 USING 40MM JELLY 6"THICKNESS 4.SOLING USING 6"BOULDERS 8"THICKNESS 5.EARTH FILLING 6.RCC.1:2:4 IN PEDESTAL FOOTING 7.RCC.1:2:4 IN FOOTING MAT 8.PCC.1:4:8 USING IN FOOTING BED 9.M.S.CHANNELS IN ROOF PURLINS 10.GALVALUME SHEET IN ROOF 11.M.S. I-SECTION 250X125 IN ROOF TRUSS 12.M.S. I-SECTION 300X140 IN COLUMNS 13.RCC.1:2:4 IN PLINTH BEAM AROUND THE COLUMNS 14.R.R.MASONRY IN CM.1:7 FOUNDATION 15.PCC.1:4:8 FOUNDATION BED 16.WALL USING 6"CEMENT BLOCKS IN C.M.1:7 17.GALVALUME SHEET CLADDING FOR 1.5M HT. 18. PARAPET WALL 19. ROOF SLAB IN R.C.C 1:2:4 20. LINTEL CUM SUNSHADE	SITE AREA 25.5 CENTS +27.5 CENTS 53 CENTS PROPOSED SHED OPEN SPACE	2144.81 172.78 1963.87	23086.80 1859.80 20920.01
COLOUR INDEX			
SITE BOUNDARY			
PROPOSED BUILDING			
EXISTING ROADS			
JOINARY DETAILS			
R.S ROLLING SHUTTER 3.00 X 3.00 W FACTORY WINDOW 1.80 X 1.50			
CONSULTANT			
KAVERI ENGINEERING AND INTERIOR. VELLORE-632009			
ENGINEER			
MR. P.R.VARATHARAJ S/O RAJAMANIKKAM			