


PLAN SHOWING THE PROPOSED CONSTRUCTION OF A R.C.C ROOF RESIDENTIAL BUILDING OF GROUND AND FIRST FLOOR CONSTRUCTION IN PLOT NO: 15,S.F NO: 815/A1A3, 815/A2A2 IN "SREEDEVI NAGAR", AT ONNALAVADI VILLAGE & PANCHAYAT, HOSUR PANCHAYAT UNION, HOSUR TALUK, KRISHNAGIRI DIST.


SCALE 1:100



FRONT ELEVATION

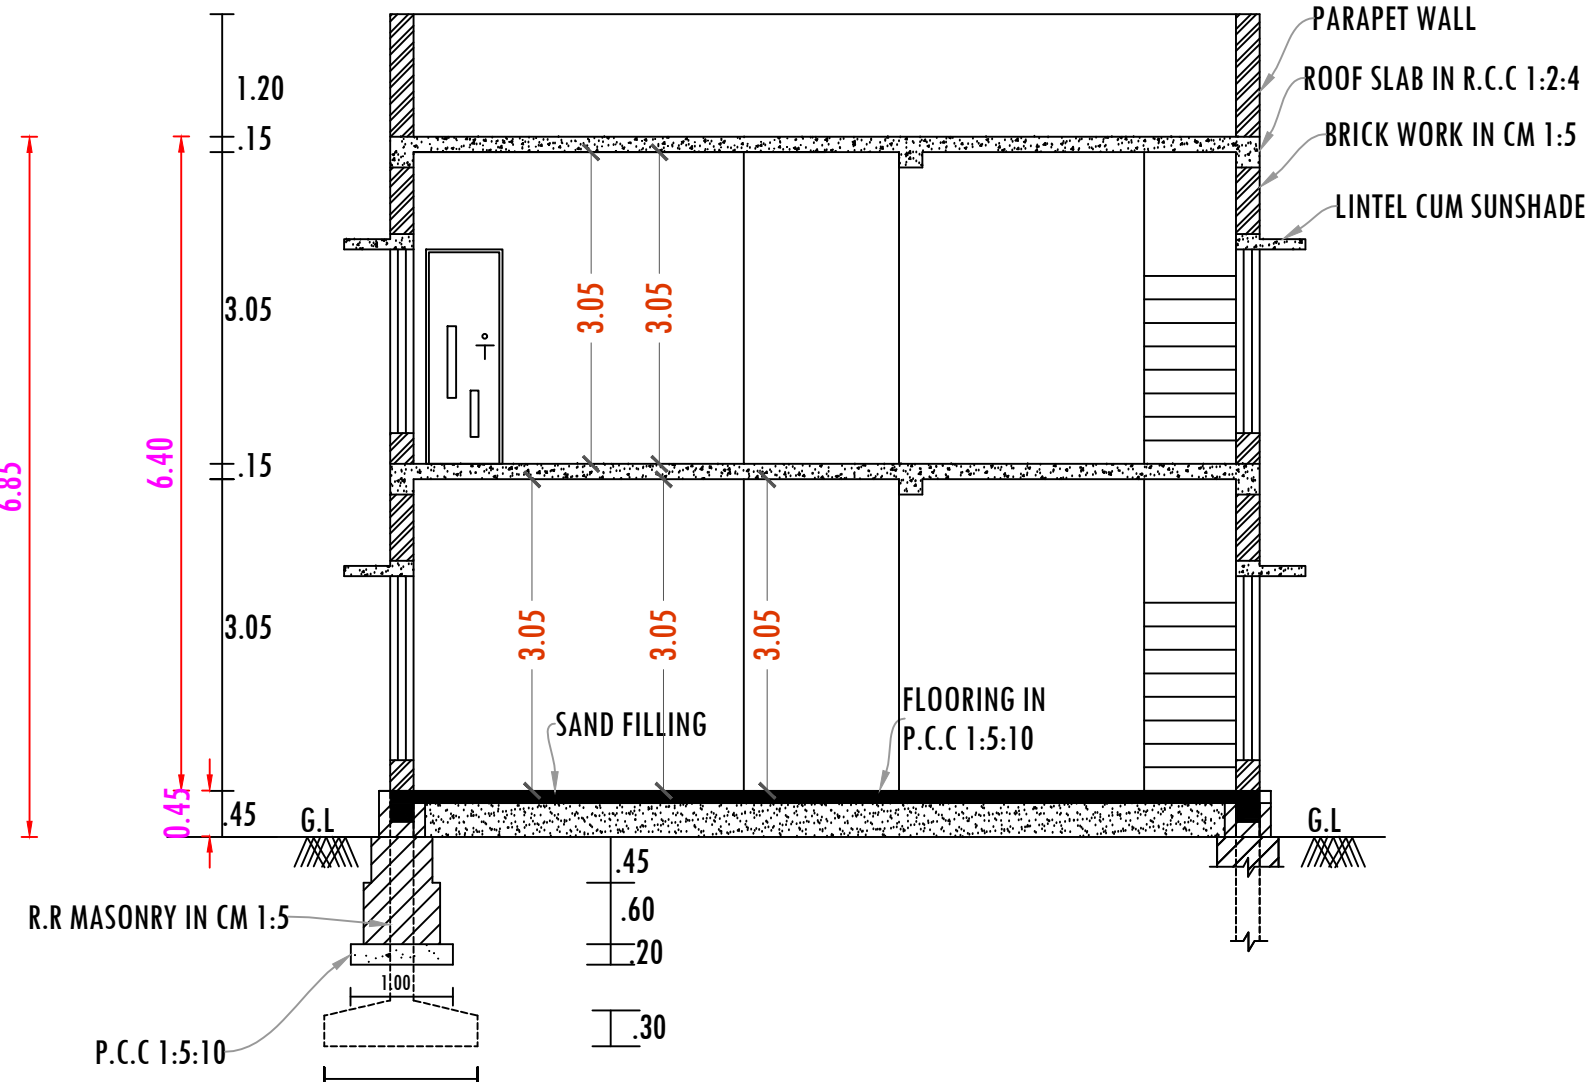


SECTION -'AA'

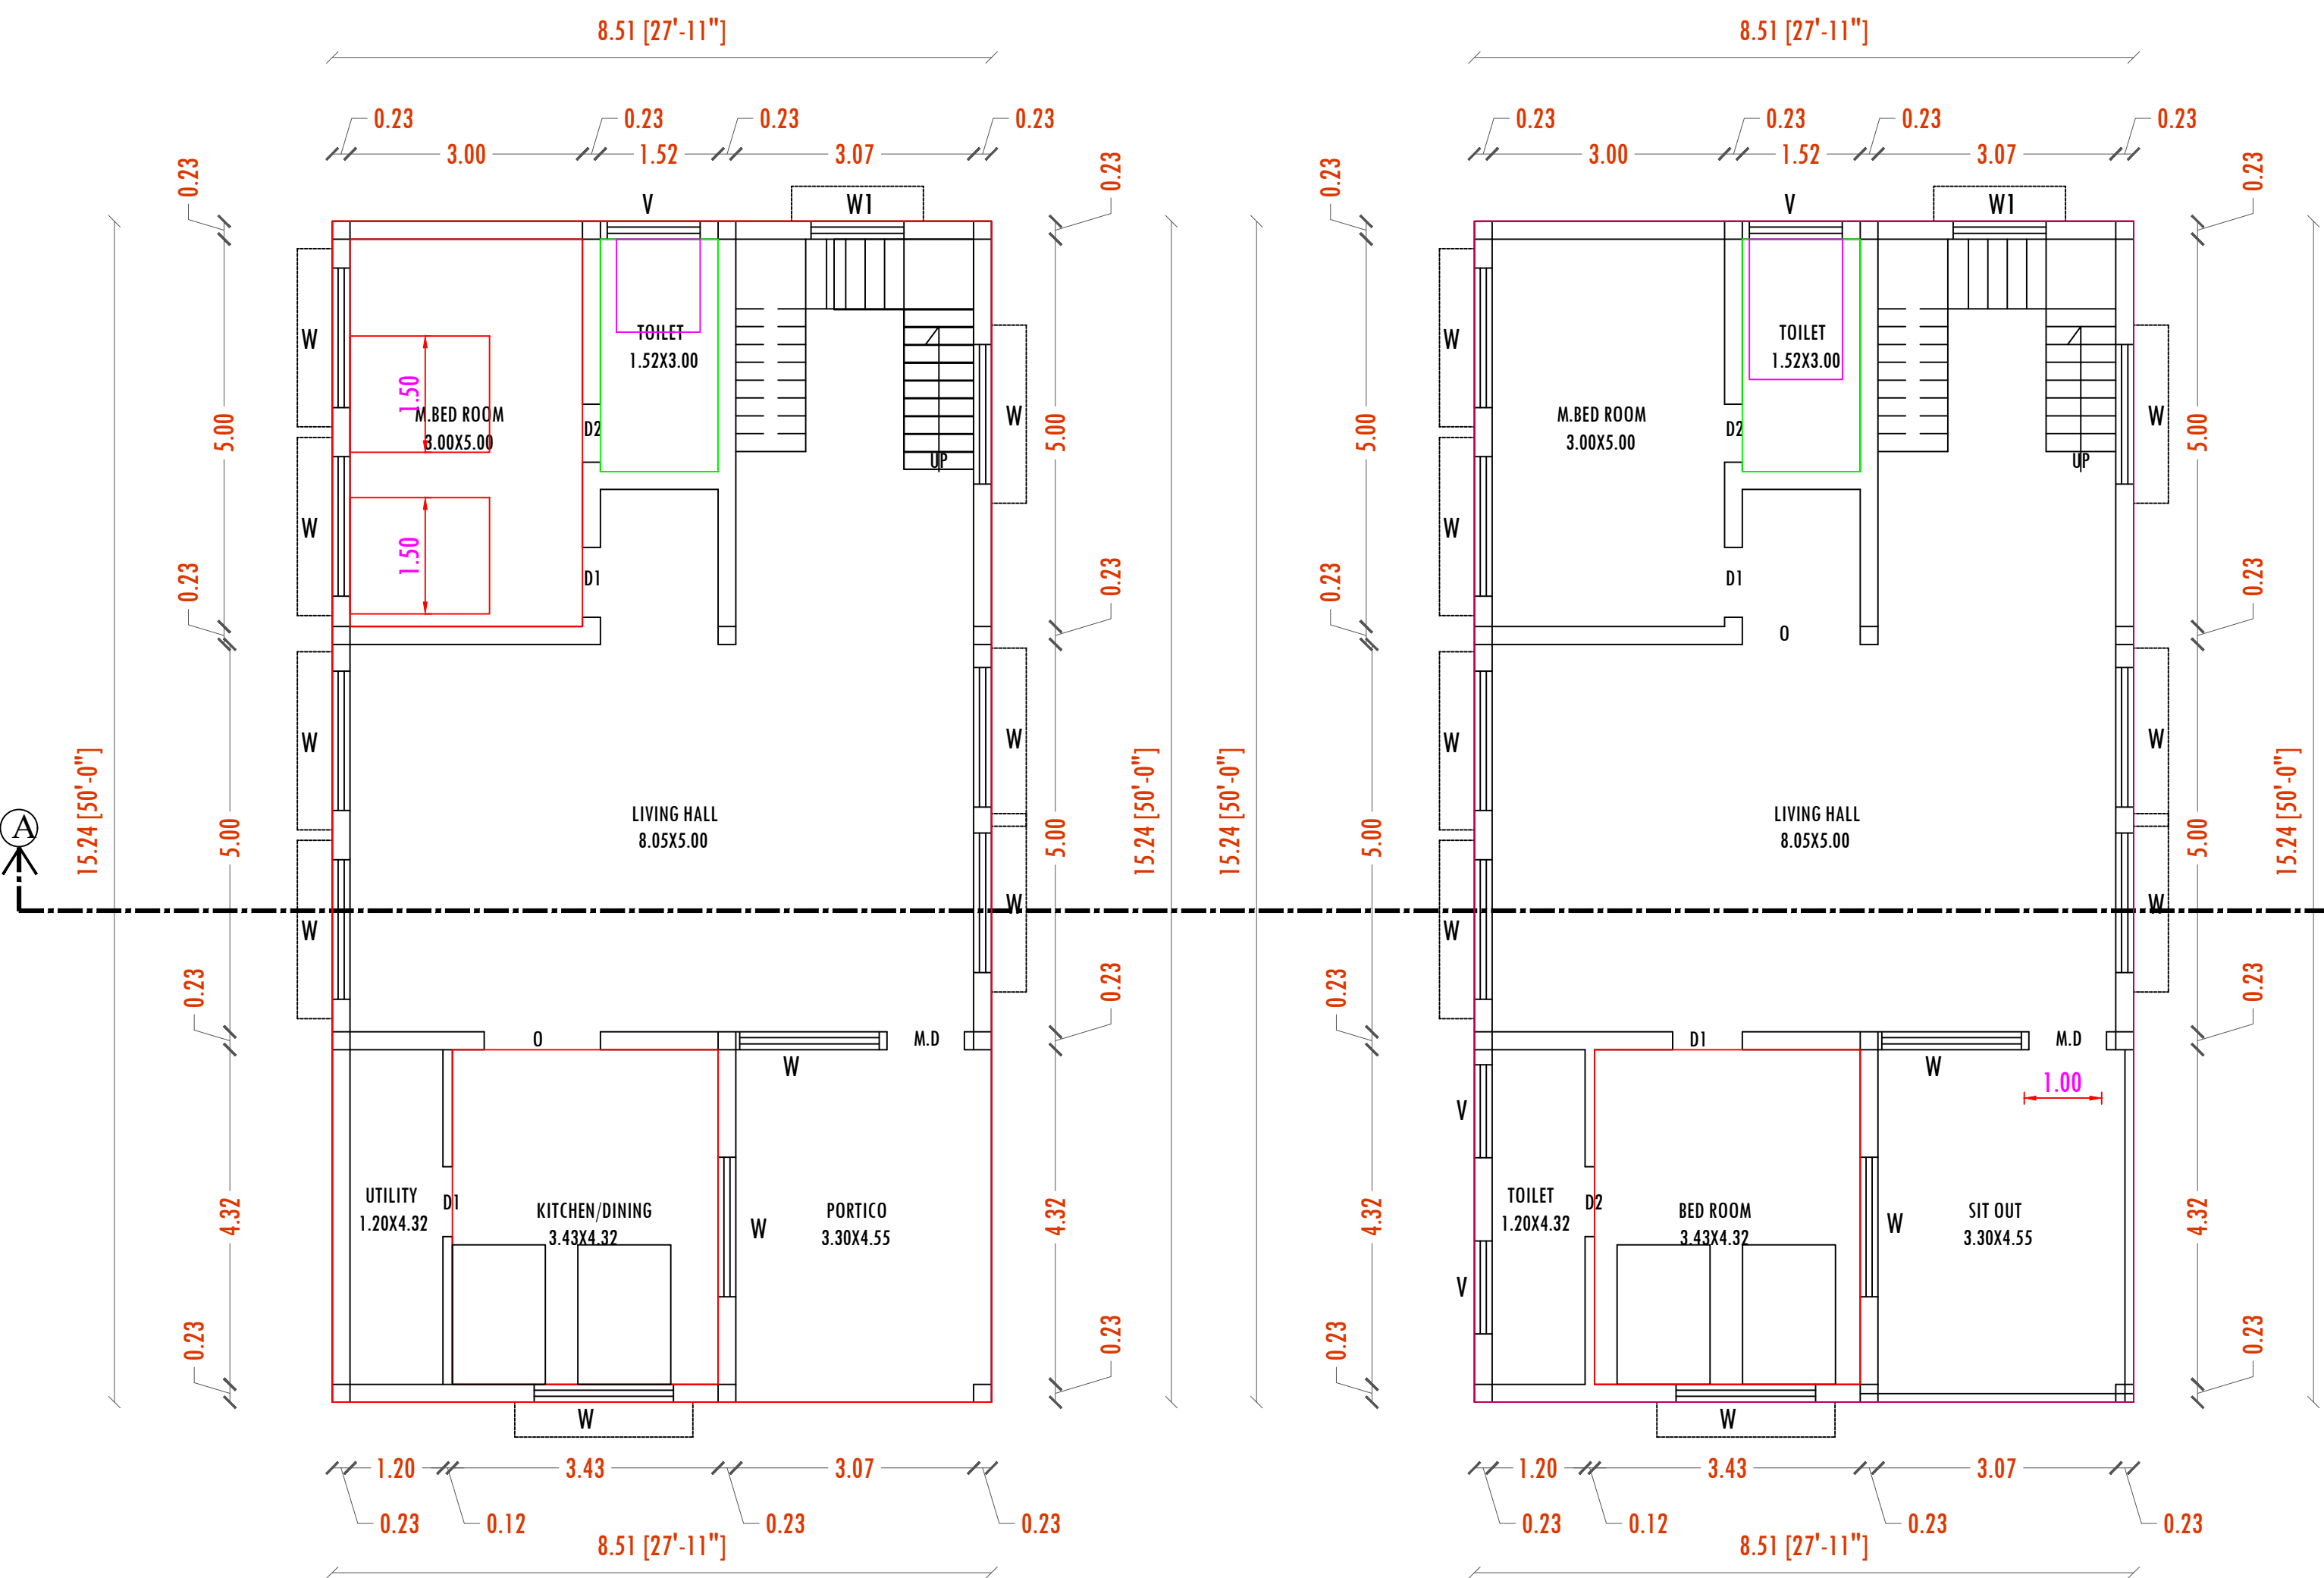


GROUND FLOOR PLAN

FIRST FLOOR PLAN


COMMON AMENITIES

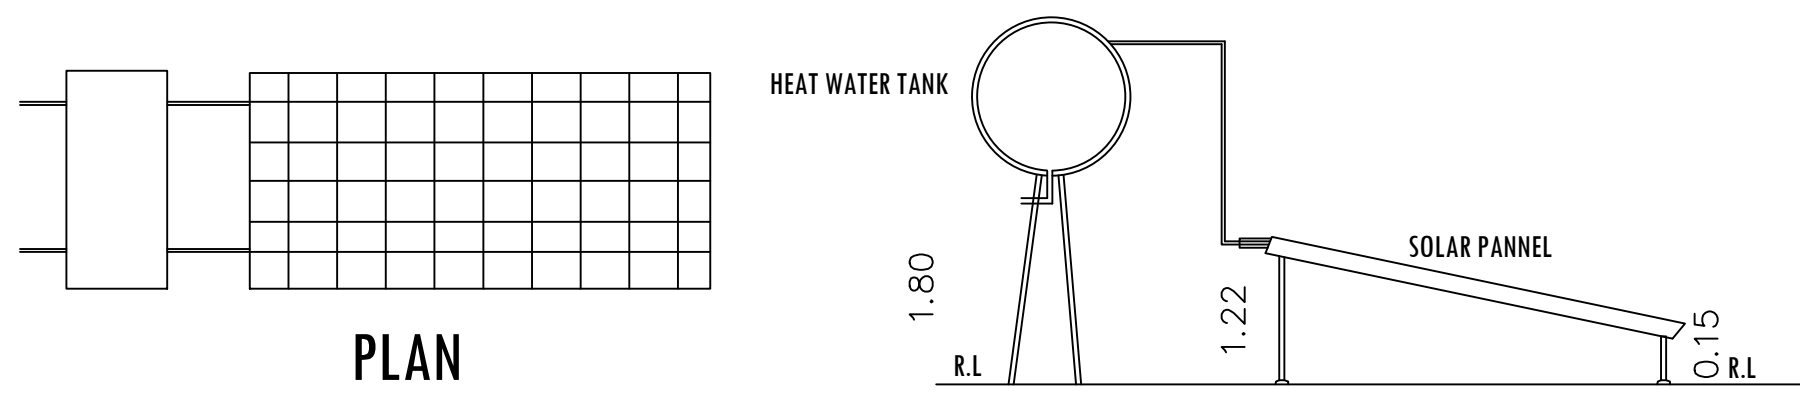

SOLAR WATER HEATER SYSTEM

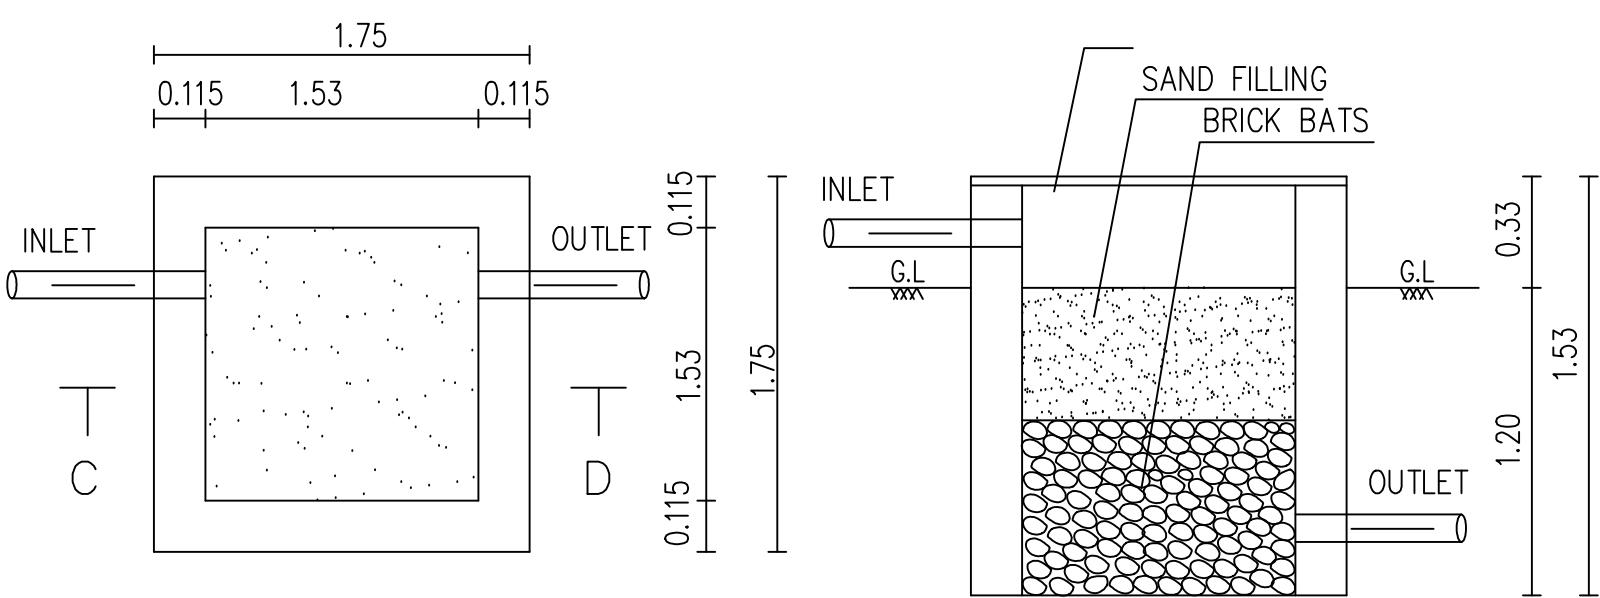


RAIN WATER HARVESTING SYSTEM

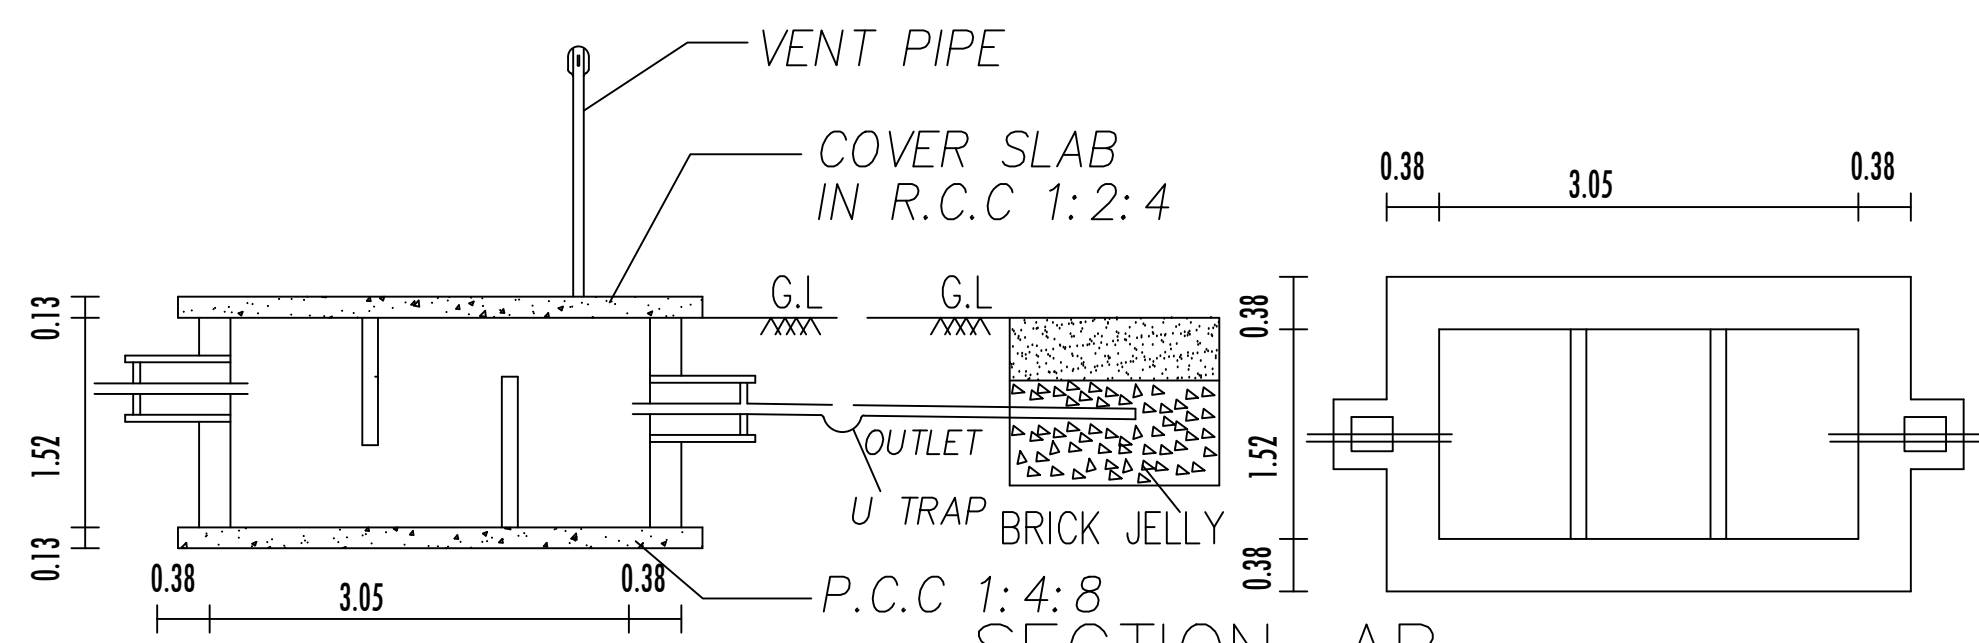


SEPTIC TANK & DISPERSION TRENCH DETAILS


SCALE- 1:100

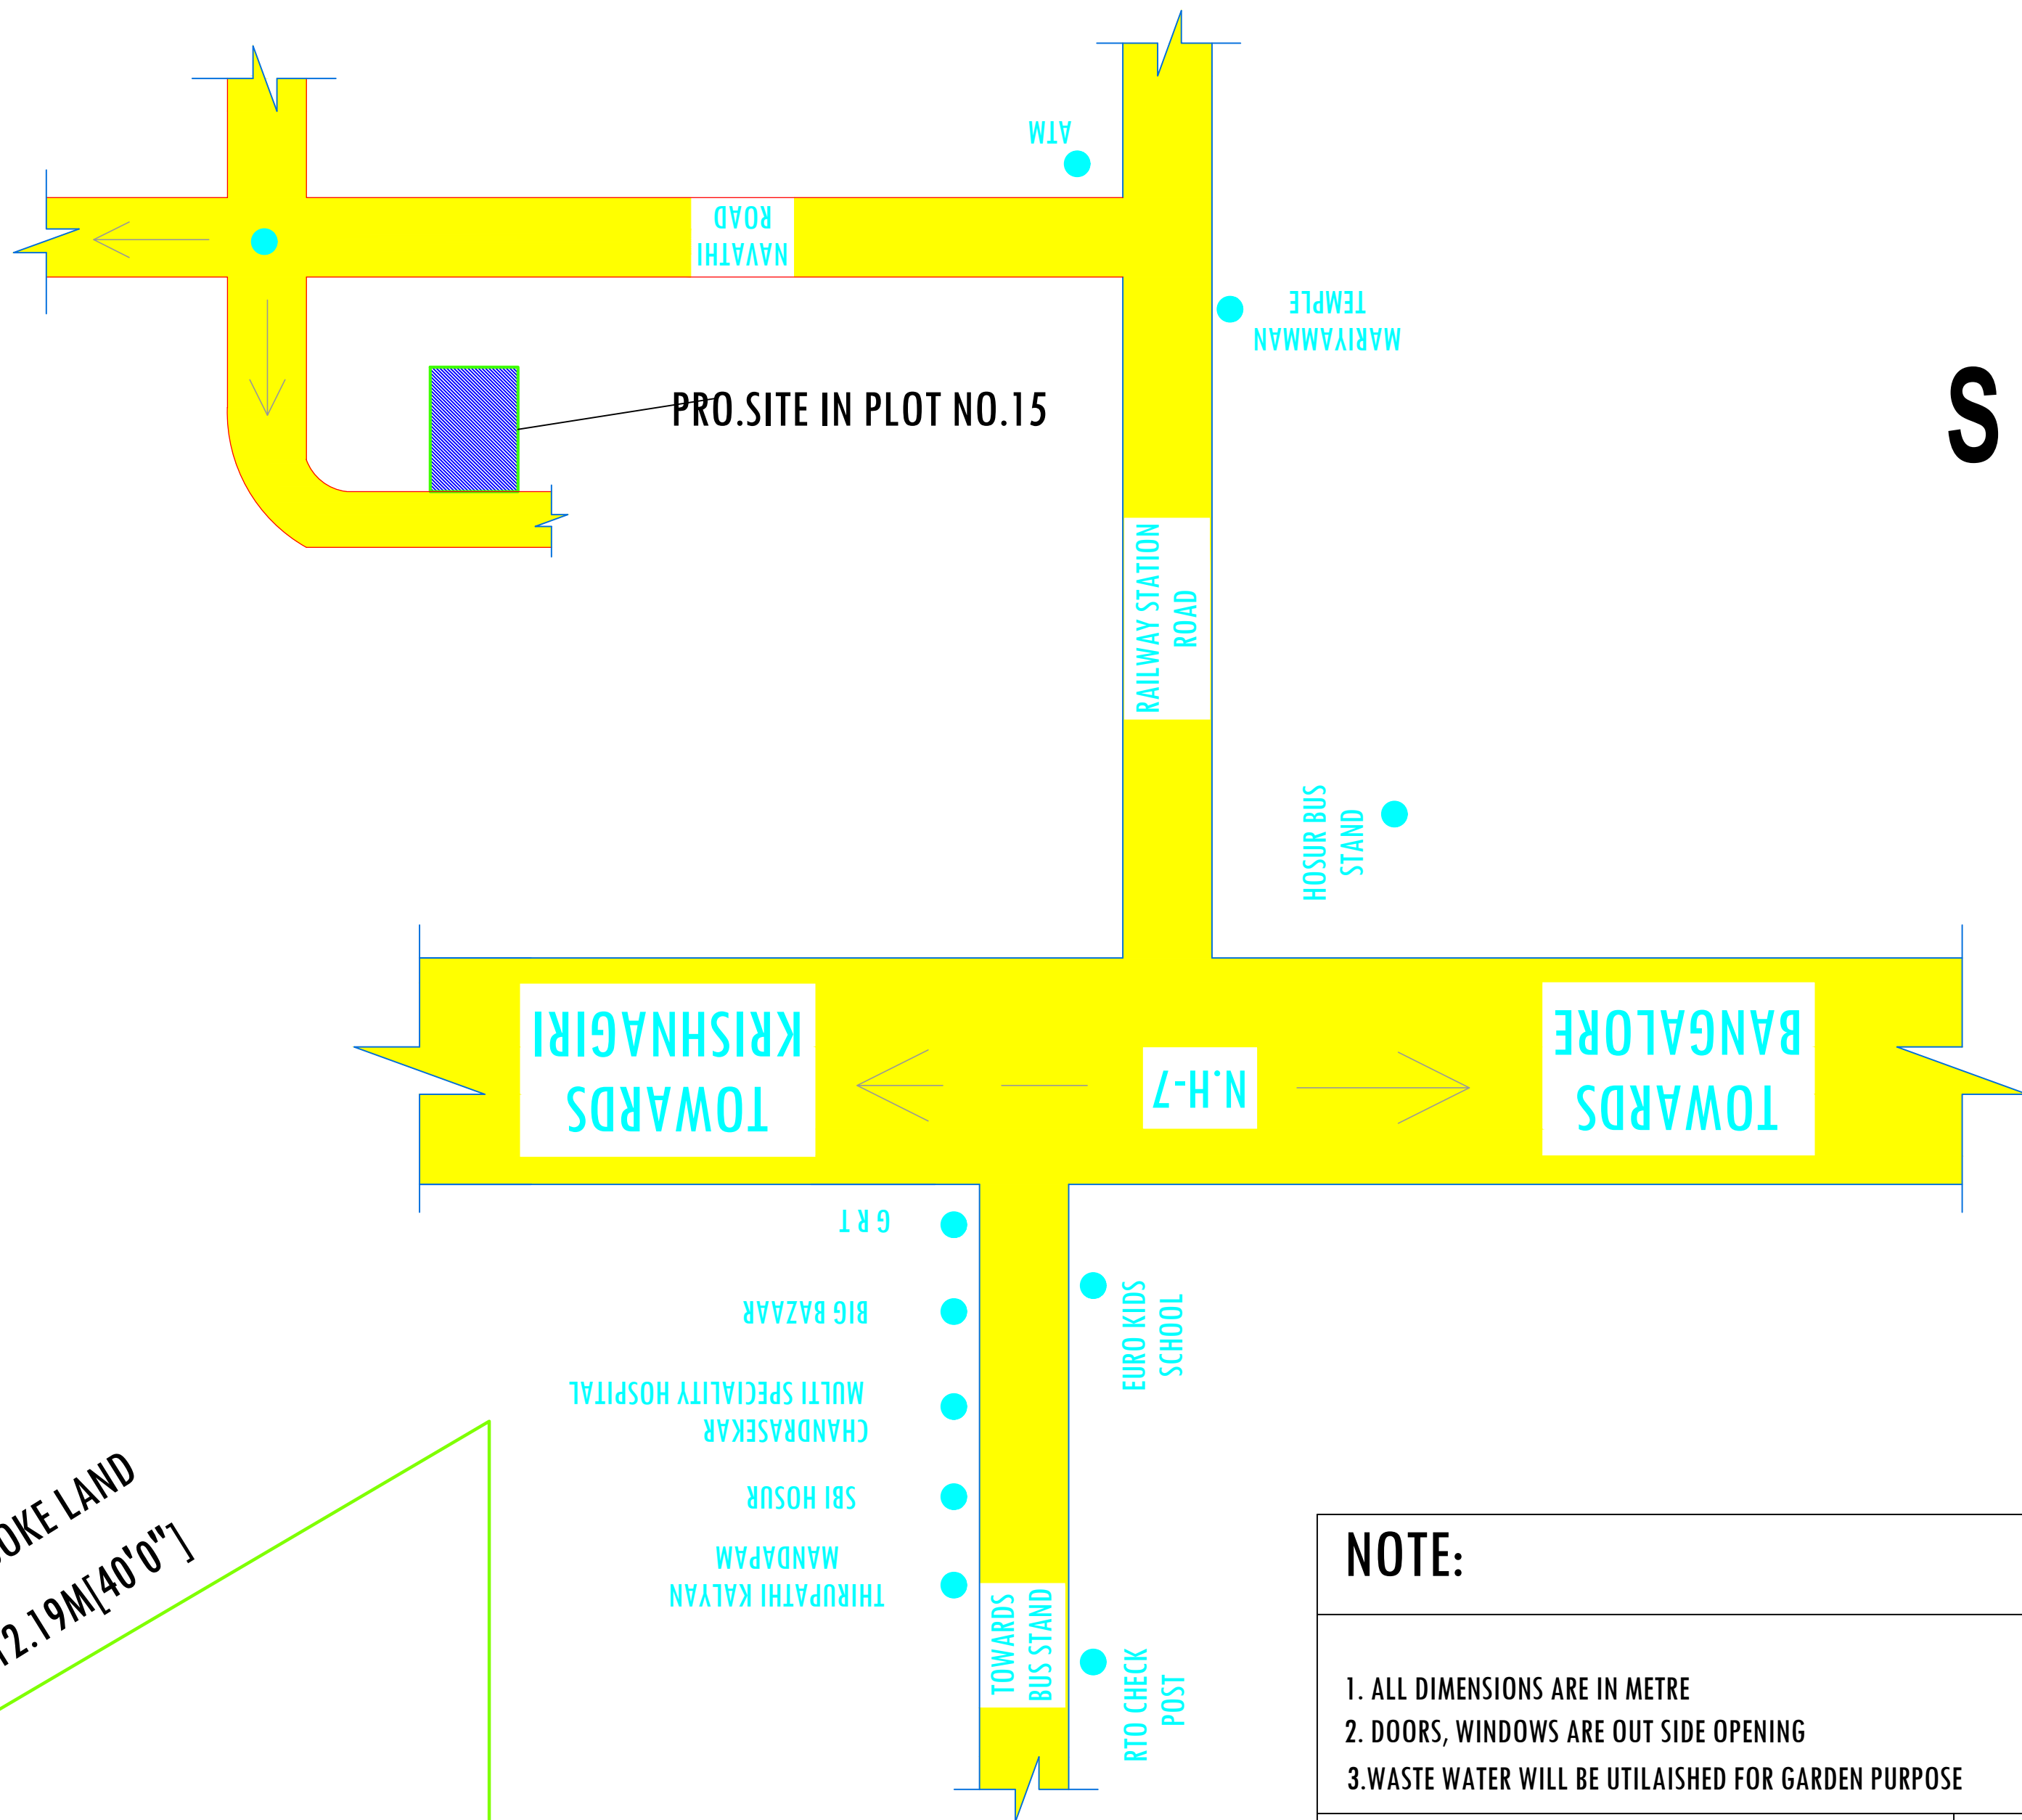

LOCATION PLAN NOT TO SCALE

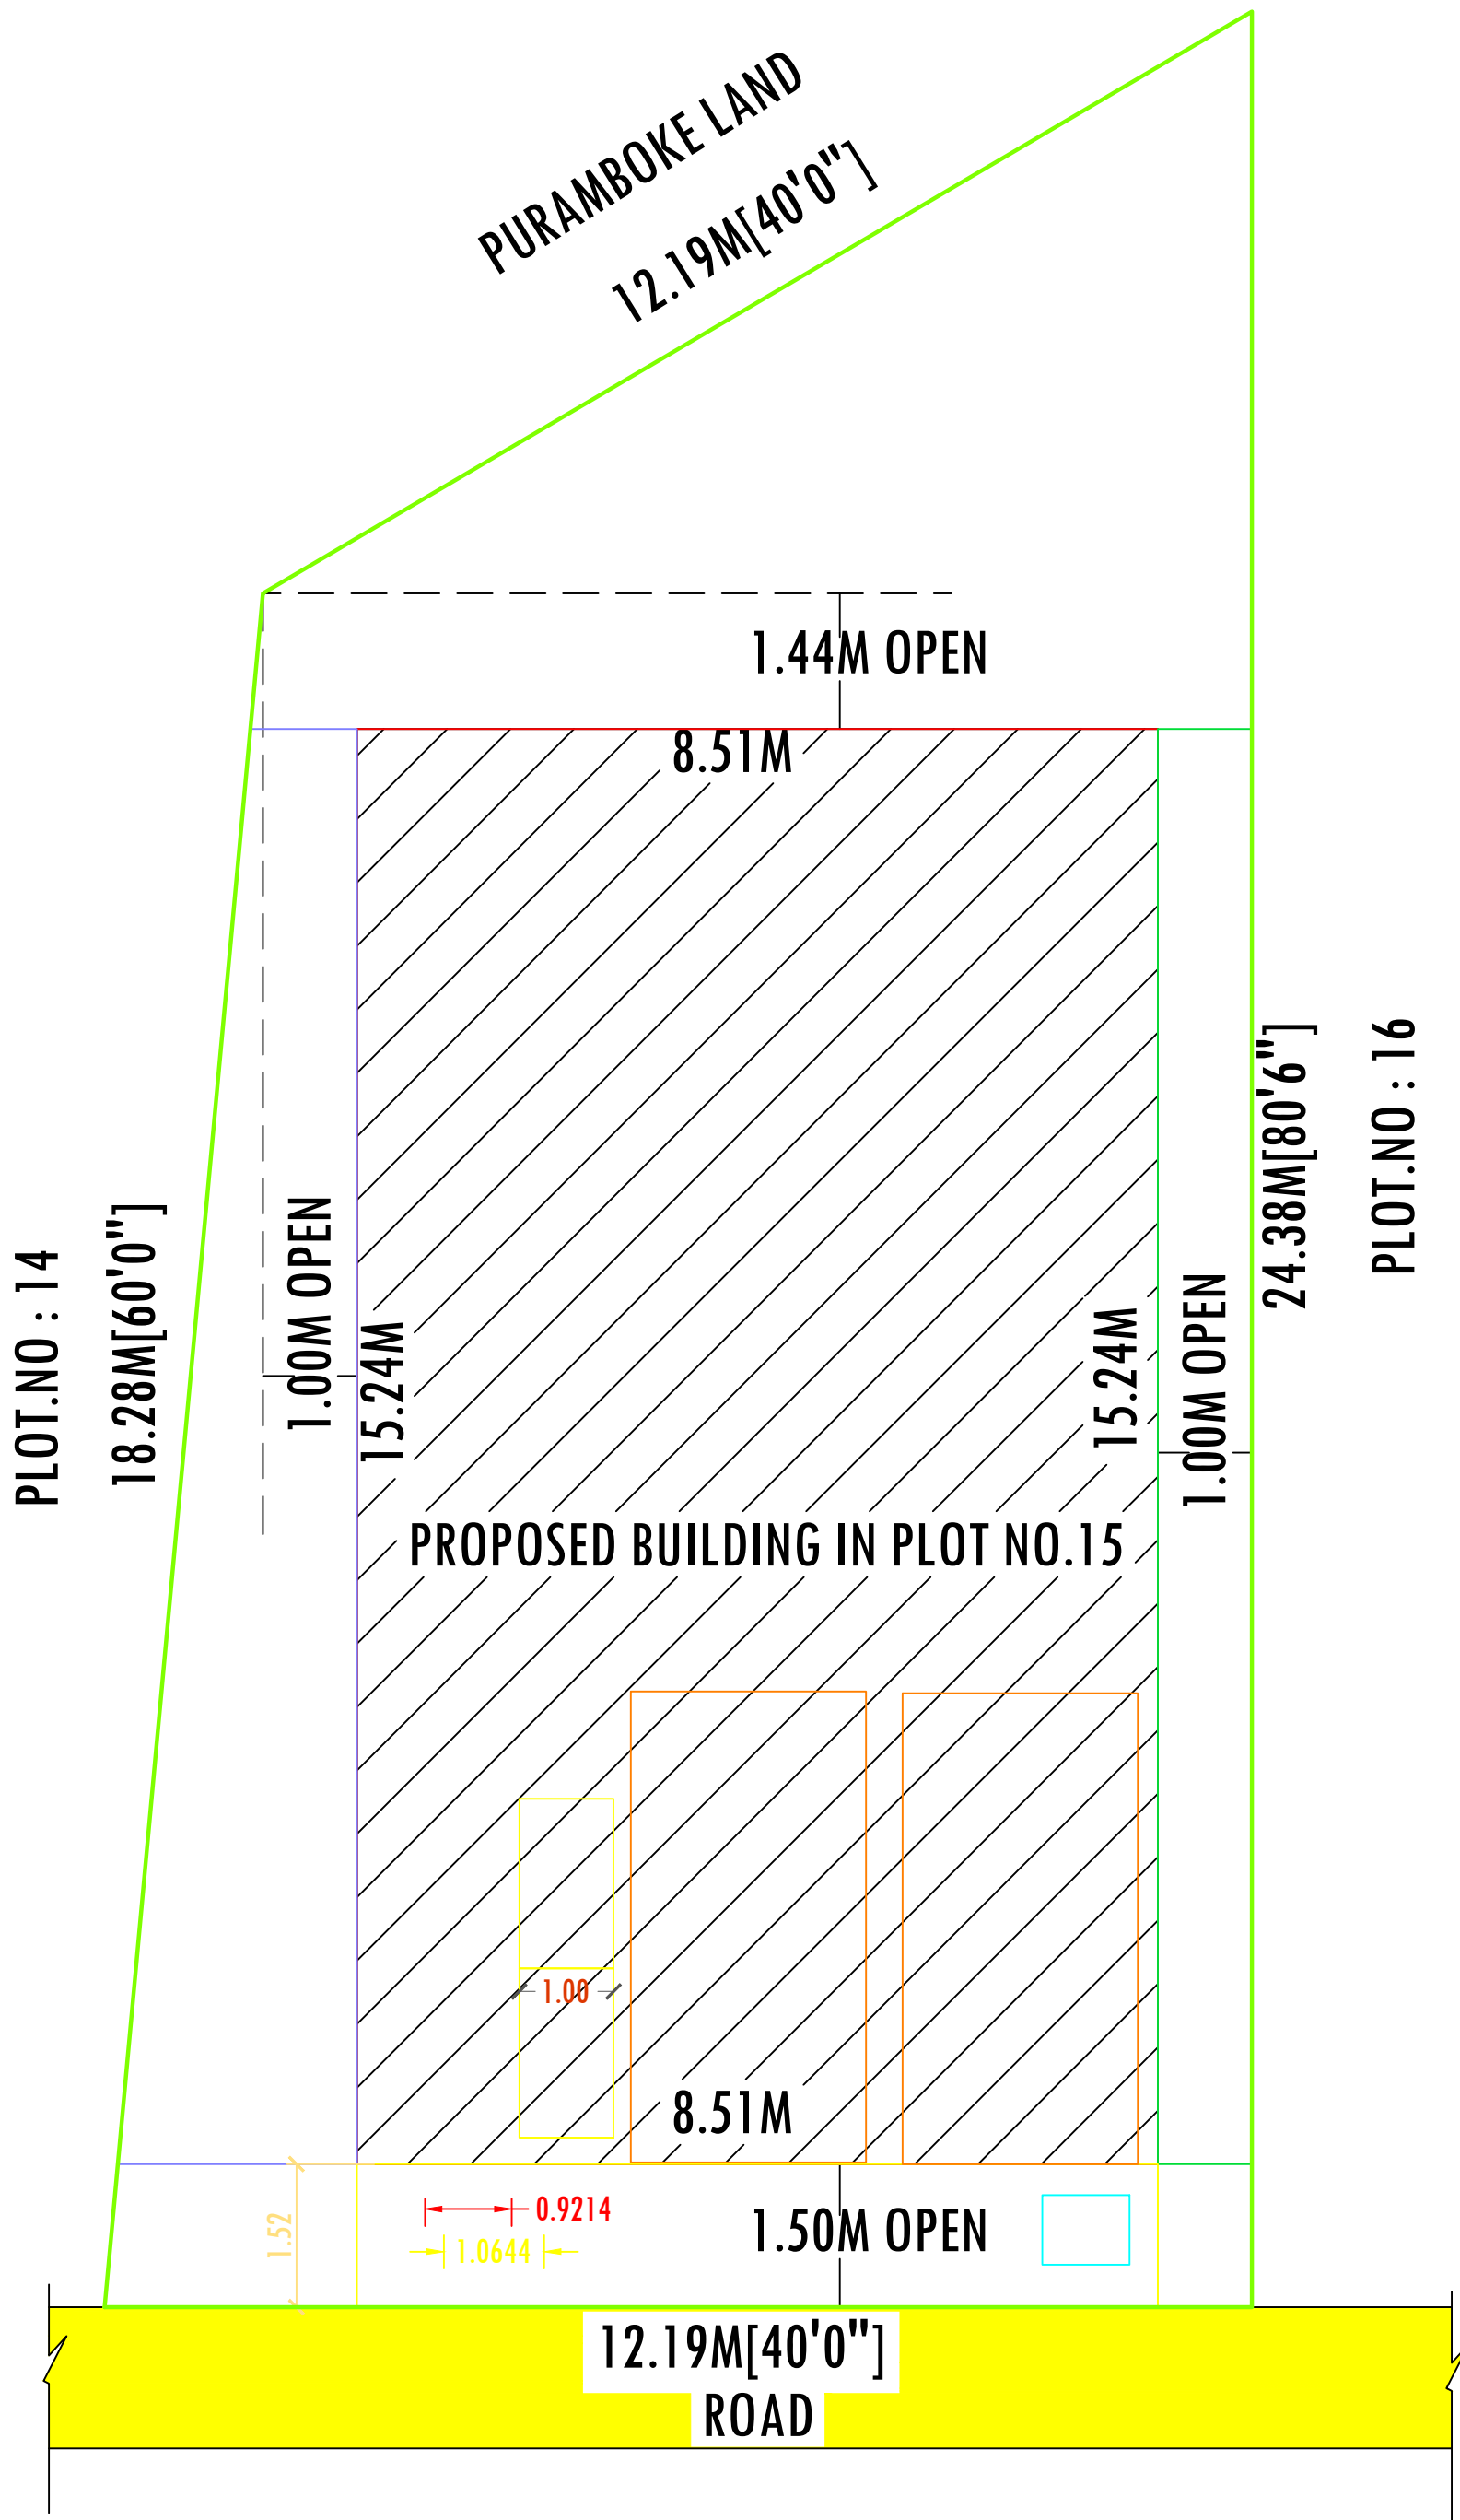

SITE PLAN SCALE:1:100

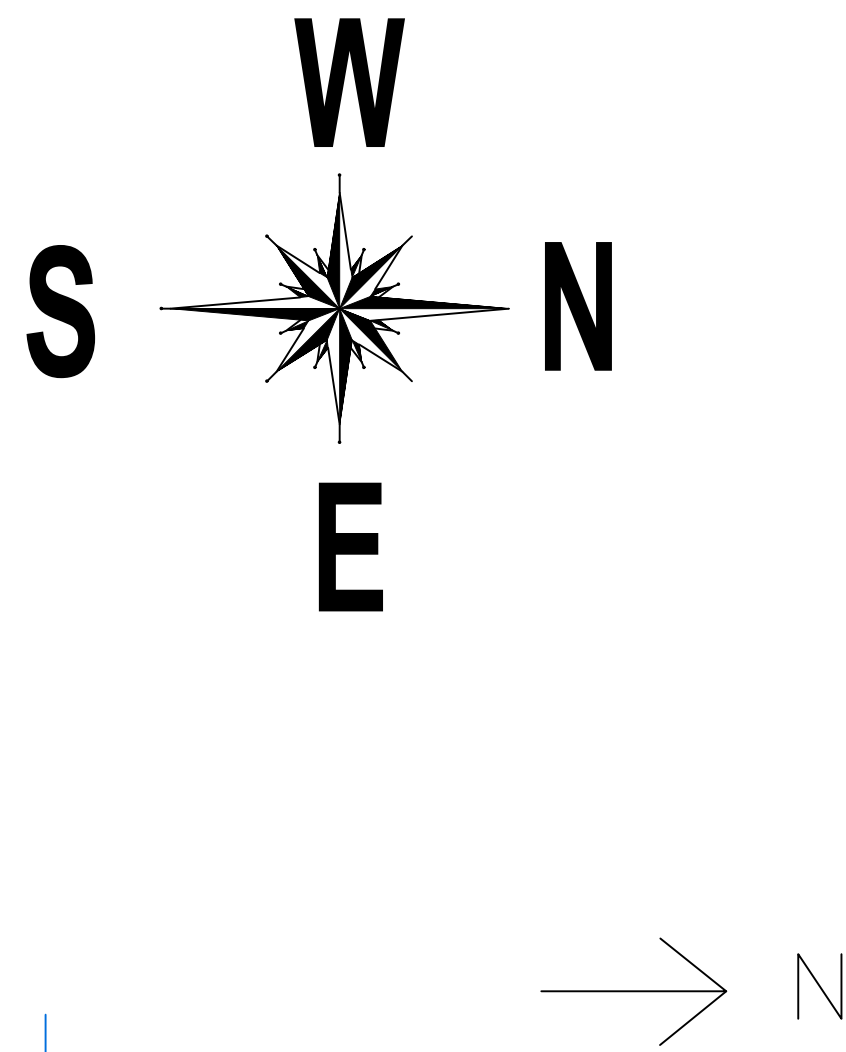

NOTE:

1. ALL DIMENSIONS ARE IN METRE
2. DOORS, WINDOWS ARE OUT SIDE OPENING
- 3.WASTE WATER WILL BE UTILAISHED FOR GARDEN PURPOSE

COLOUR INDEX		SCHEDULE OF JOINERIES	
SITE BOUNDARY		O	OPEN 1.00 X 2.10
		M.D	MAIN DOOR 1.00 X 2.10
PROPOSED BUILDING		D1	DOOR 0.90 X 2.10
		D2	DOOR 0.75 X 2.10
EXISTING ROAD		W	WINDOW 1.80 X 1.80
		W 1	WINDOW 1.20 X 1.80
		V	VENTILATOR 0.90X1.20

AREA DETAILS

PARTICULARS	SQ.MT	SQ.FT
AS PER DOCUMENTS (SALE DEED)	261.98	2820.00
SITE AREA		
PROPOSED BUILDING GROUND FLOOR	129.69	1395.98
PROPOSED BUILDING FIRST FLOOR	129.69	1395.98
TOTAL BUILT UP AREA	259.38	2791.95
OPEN SPACE	132.29	1424.02
NO.CAR PARKING		1
NO. TWO WHEELERS PARKINGS		4
PLOT COVERAGE		49.50%
TOTAL PLINTH AREA		259.38
FSI =	SITE AREA	261.98
		0.99

APPLICANT

ENGINEER

Mr.V.SATHISH

Er.P.Bakiyaraj, D.C.E.,B.E.,
Consulting Civil Engineer,
Govt.Regd.Engineer Grade-III(RE)
(HNTDA-No:37/2019,HCMC 00053/2019),
No.1,Devi Complex,Thally Road,
Hosur-635 109.Cell.9043444509