


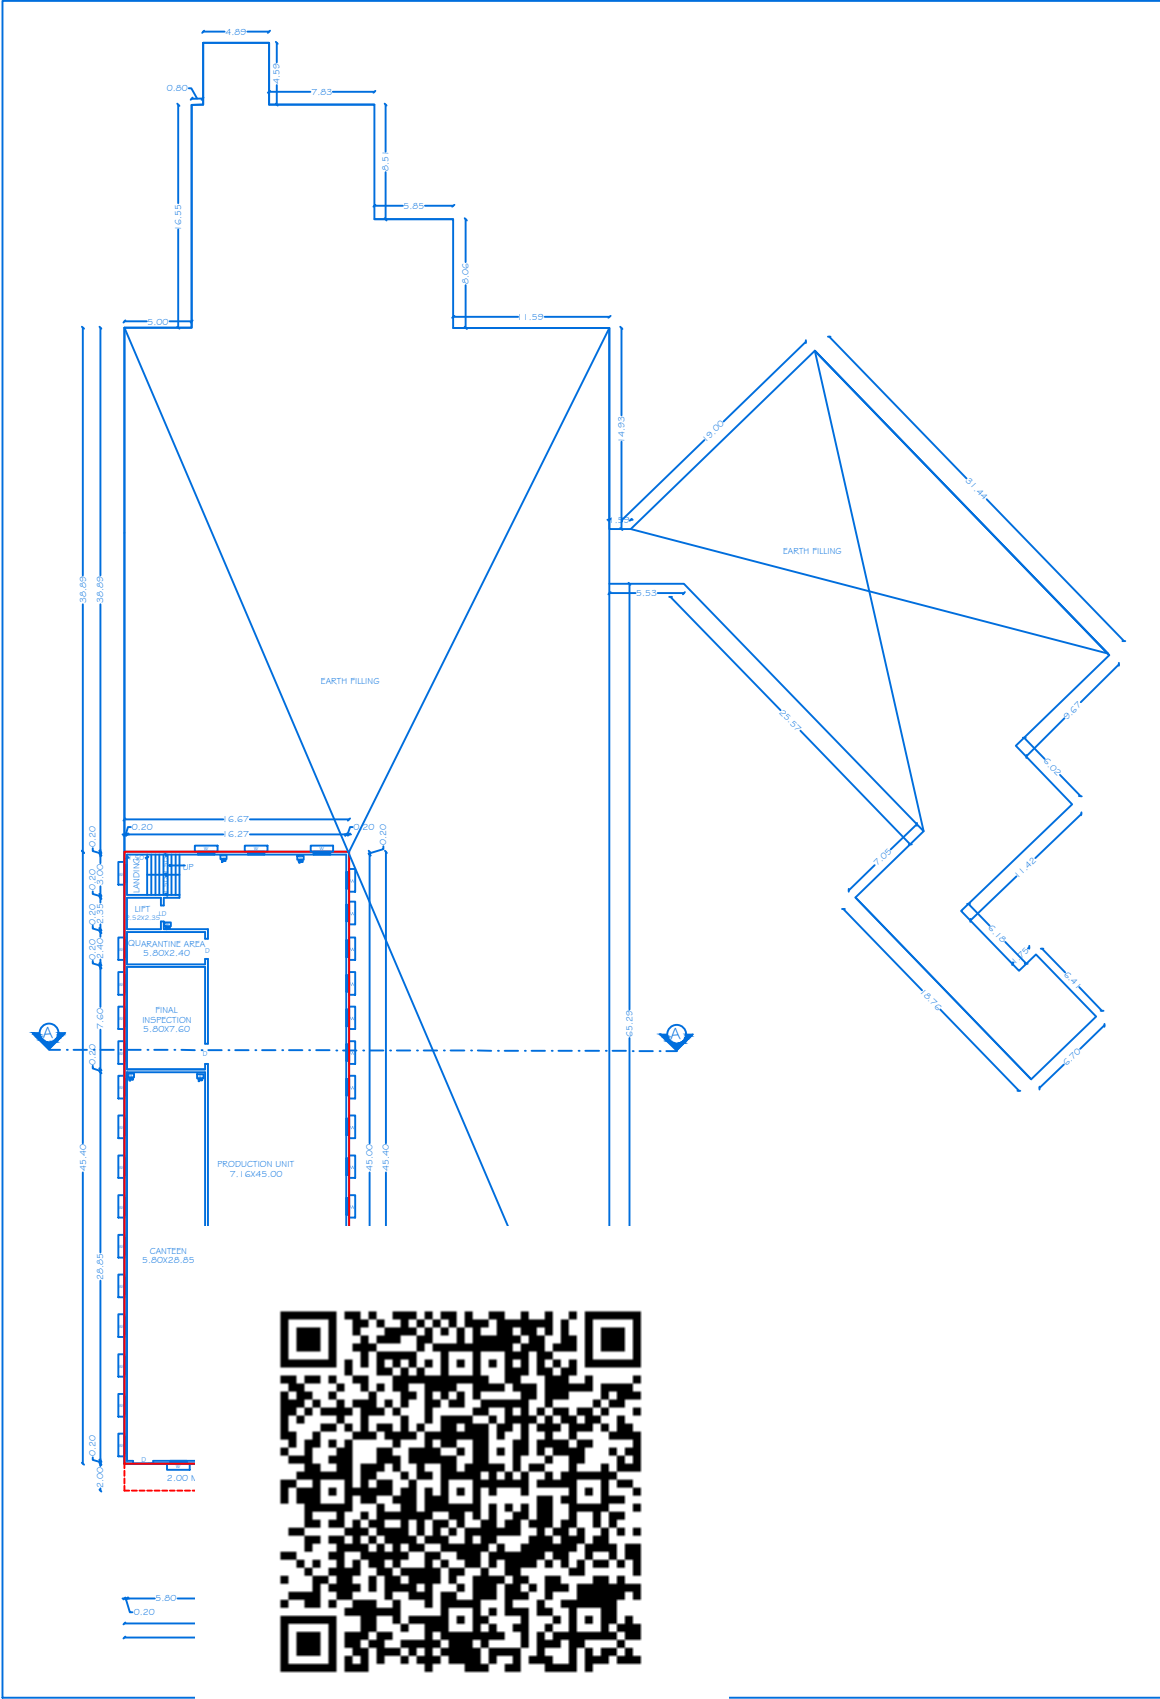



SHEET NO:01/08

SCALE - 1 : 100

BLOCK-1

REVISED PLAN SHOWING THE PROPOSED ADDITIONAL CONSTRUCTION OF RCC & GALVALUME SHEET ROOF INDUSTRIAL BUILDING IN BASEMENT, GROUND, FIRST & SECOND FLOOR FOR "M/S.SAAB ENGINEERING" AT S.NO: 293/2B2, 295/1B2, 295 /3, 70/3B, 71/1A, 71/1B1 & 71/2B IN THIYAGARASANAPALLI VILLAGE & PANCHAYAT, SHOOLAGIRI UNION COUNCIL & TALUK, KRISHNAGIRI DISTRICT.

ALL DIMENSIONS ARE IN METER

JOINERY DETAILS

| REF. ID | DESCRIPTIONS    | SIZES       |
|---------|-----------------|-------------|
| RS-1    | ROLLING SHUTTER | 2.74 X 2.10 |
| D       | DOOR            | 1.50 X 2.10 |
| LD      | LIFT DOOR       | 1.20 X 2.10 |
| W       | WINDOW          | 1.22 X 1.20 |
| V       | VENTILATOR      | 0.76 X 0.61 |

AREA DETAILS

| BLOCK NO | PARTICULARS                    | TOTAL BUILDUP AREA Sq.mt | NON FSI AREA | F.S.I AREA |
|----------|--------------------------------|--------------------------|--------------|------------|
| 01       | AREA OF THE LOWER GROUND FLOOR | 897.21                   | -            | 897.21     |

KEY

(FE) Fire Extinguisher

(FA) Fire Alarm

(FA) Fire Hydrant

APPLICANT



M/s. SAAB ENGINEERING

REGISTERED PROFESSION




Er.A.Harikumar, M.E. (Struct), M.Sc., Rev.AMIE, MISTE A.I.V.,  
Structural Eng. Chartered (Engg), Approved Valuer,  
TN Govt Registered Professional of DTCP(HNTDA)

| Name of Profession | R.E     | R.S.E   | C.E     | B.Q.A   | R.D     |
|--------------------|---------|---------|---------|---------|---------|
| Grade              | 1       | 1       | 1       | 11      |         |
| Reg.No's           | 21/2024 | 11/2022 | 04/2019 | 02/2019 | 15/2022 |

CIVIL TEC, Door No.2A, 1st Floor, Bagalur HUDCO Road,  
TNHB Phase III, Near TNHB Office, Bagalur Road, Hosur-635109.  
Email-civiltec261@gmail.com, srhari.prim@gmail.com  
Cell:95243-20261, 94899-84416.

CIVIL TEC - \SERVER\DRAWING 2024-DTCFVINDUSTRY\SAAB-III.IJX25

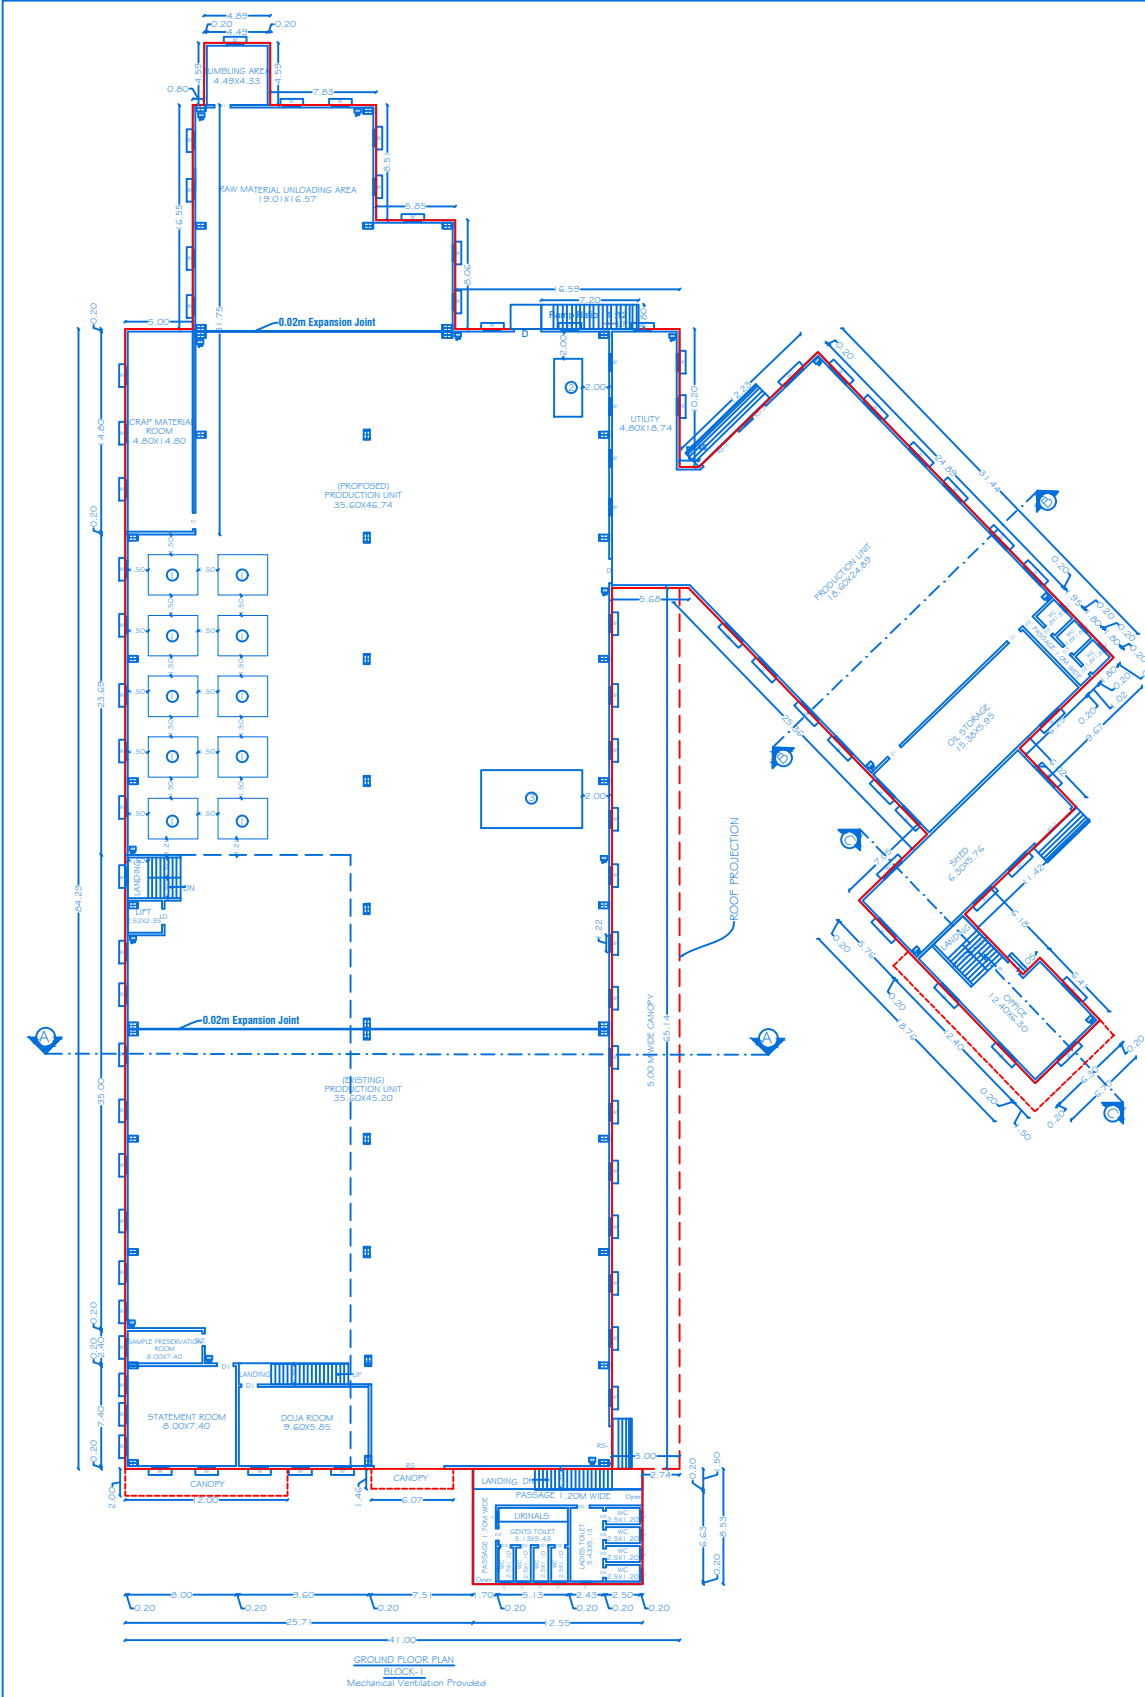



SHEET NO:02/08

SCALE - 1:100

BLOCK-1

REVISED PLAN SHOWING THE PROPOSED ADDITIONAL CONSTRUCTION OF RCC & GALVALUME SHEET ROOF INDUSTRIAL BUILDING IN BASEMENT, GROUND, FIRST & SECOND FLOOR FOR "M/S.SAAB ENGINEERING" AT S.NO: 293/2B2, 295/1B2, 295/3, 70/3B, 71/1A, 71/1B1 & 71/2B IN THIYAGARASANAPALLI VILLAGE & PANCHAYAT, SHOOLAGIRI UNION COUNCIL & TALUK, KRISHNAGIRI DISTRICT.

ALL DIMENSIONS ARE IN METER

AREA DETAILS

| BLOCK NO | PARTICULARS              | TOTAL BUILDUP AREA Sq.mt | NON FSI AREA | F.S.I AREA |
|----------|--------------------------|--------------------------|--------------|------------|
| 1        | AREA OF THE GROUND FLOOR | 4682.32                  | -            | 4682.32    |

JOINERY DETAILS

| REF. ID | DESCRIPTIONS    | SIZES       |
|---------|-----------------|-------------|
| RS      | ROLLING SHUTTER | 5.20 X 6.60 |
| RS-1    | ROLLING SHUTTER | 2.70 X 6.60 |
| RS-2    | ROLLING SHUTTER | 3.68 X 6.60 |
| RS-3    | ROLLING SHUTTER | 1.36 X 1.36 |
| RS-4    | ROLLING SHUTTER | 2.70 X 2.10 |
| D1      | DOOR            | 1.22 X 2.13 |
| D2      | DOOR            | 0.91 X 2.13 |
| D3      | DOOR            | 0.76 X 2.13 |
| W       | WINDOW          | 1.22 X 1.22 |
| W1      | WINDOW          | 1.80 X 1.52 |
| V       | VENTILATOR      | 0.76 X 0.61 |

MACHINERY DETAILS

| S.NO.               | MACHINERIES NAME                              | H.P. | NOS | TOTAL |
|---------------------|-----------------------------------------------|------|-----|-------|
| 1                   | CNC MACHINES                                  | 75   | 10  | 750   |
| 2                   | PIT FURNACE ANNEALING                         | 88   | 1   | 88    |
| 3                   | COMPRESSOR                                    | 40   | 1   | 40    |
| 4                   | CUTTING MACHINE                               | 30   | 12  | 360   |
| 5                   | 5 STAGE COLD FORGING PRESS                    | 140  | 2   | 280   |
| 6                   | 4 STAGE COLD FORGING PRESS                    | 140  | 2   | 280   |
| 7                   | 6 STAGE PART FORMER                           | 200  | 4   | 800   |
| 8                   | WARM FORGING PRESS                            | 350  | 2   | 700   |
| 9                   | INDUCTION BILLET HEATER FOR WARM FORGING      | 100  | 2   | 200   |
| 10                  | HEAT TREATMENT LINE, SOF, WASHING & TEMPERING | 750  | 1   | 750   |
| 11                  | RAW MATERIAL STORAGE AREA                     | 5    | 1   | 5     |
| 12                  | OVRE HEAD CRANES                              | 10   | 4   | 40    |
| 13                  | CNC TURNING & VMC, POLISHING, WIRE CUT & EDM  | 120  | 1   | 120   |
| 14                  | HEAT RECOVERY UNIT                            | 350  | 1   | 350   |
| 15                  | SHOT BLAST MACHINE                            | 30   | 2   | 60    |
| TOTAL POWER IN H.P. |                                               |      |     | 4823  |

KEY

(FE) Fire Extinguisher


(FA) Fire Alarm

(FA) Fire Hydrant

APPLICANT

  
M/s. SAAB ENGINEERING

REGISTERED PROFESSION

   
Er.A Harkumar, M.E. (Struct), M.Sc., Rev.AMIE, (MISTE), A.I.V.,  
Structural Eng. Chartered Eng.(I), Approved Valuer,  
TN.Govt Registered Professional of DTCP(HNTDA).

| Name of Profession | R.E     | R.S.E   | C.E     | B.O.A   | R.D     |
|--------------------|---------|---------|---------|---------|---------|
| Grade              | 1       | 1       | 1       | 1       | 1       |
| Reg.No's           | 21/2024 | 11/2022 | 04/2019 | 02/2019 | 15/2022 |

CIVIL TEC. Door No.2A, 1st Floor, Bagalur HUDCO Road,  
TNHB Phase III, Near TNHB Office, Bagalur Road, Hosur-635109.  
Email-civiltec261@gmail.com, srhani.prim@gmail.com  
Cell:95243-20261, 94899-84416.

CIVIL TEC - \SERVER\DRAWING 2024-DTCP\INDUSTRY\SAAB-III.I.XX25



SHEET NO:03/08

SCALE - 1 : 100

BLOCK-1

REVISED PLAN SHOWING THE PROPOSED ADDITIONAL CONSTRUCTION OF RCC & GALVALUME SHEET ROOF INDUSTRIAL BUILDING IN BASEMENT, GROUND, FIRST & SECOND FLOOR FOR "M/S.SAAB ENGINEERING" AT S.NO: 293/2B2, 295/1B2, 295 /3, 70/3B, 71/1A, 71/1B1 & 71/2B IN THIYAGARASANAPALLI VILLAGE & PANCHAYAT, SHOOLAGIRI UNION COUNCIL & TALUK, KRISHNAGIRI DISTRICT.

ALL DIMENSIONS ARE IN METER

| AREA DETAILS |                             |                         |              |          |
|--------------|-----------------------------|-------------------------|--------------|----------|
| BLOCK NO     | PARTICULARS                 | TOTAL BUILDUP AREA Sq.m | NON FSI AREA | FSI AREA |
| 1            | AREA OF THE MEZZANINE FLOOR | 195.26                  | -            | 195.26   |
|              | AREA OF THE FIRST FLOOR     | 107.15                  | -            | 107.15   |


| JOINERY DETAILS |                 |             |
|-----------------|-----------------|-------------|
| REF. ID         | DESCRIPTIONS    | SIZES       |
| RS              | ROLLING SHUTTER | 5.20 X 6.60 |
| RS-1            | ROLLING SHUTTER | 2.70 X 6.60 |
| RS-2            | ROLLING SHUTTER | 3.68 X 6.60 |
| RS-3            | ROLLING SHUTTER | 1.36 X 1.36 |
| RS-4            | ROLLING SHUTTER | 2.70 X 2.10 |
| D1              | DOOR            | 1.22 X 2.13 |
| D2              | DOOR            | 0.91 X 2.13 |
| D3              | DOOR            | 0.76 X 2.13 |
| W               | WINDOW          | 1.22 X 1.22 |
| W1              | WINDOW          | 1.60 X 1.52 |
| V               | VENTILATOR      | 0.76 X 0.61 |

| MACHINERY DETAILS  |                                               |     |     |       |
|--------------------|-----------------------------------------------|-----|-----|-------|
| S.NO.              | MACHINERIES NAME                              | H.P | NOS | TOTAL |
| 1                  | CNC MACHINES                                  | 75  | 10  | 750   |
| 2                  | PIT FURNACE ANNUALING                         | 88  | 1   | 88    |
| 3                  | COMPRESSOR                                    | 40  | 1   | 40    |
| 4                  | CUTTING MACHINE                               | 30  | 12  | 360   |
| 5                  | 5 STAGE COLD FORGING PRESS                    | 140 | 2   | 280   |
| 6                  | 4 STAGE COLD FORGING PRESS                    | 140 | 2   | 280   |
| 7                  | 6 STAGE PART FORMER                           | 200 | 4   | 800   |
| 8                  | WARM FORGING PRESS                            | 350 | 2   | 700   |
| 9                  | INDUCTION BILLET HEATER FOR WARM FORGING      | 100 | 2   | 200   |
| 10                 | HEAT TREATMENT LINE, SOF, WASHING & TEMPERING | 750 | 1   | 750   |
| 11                 | RAW MATERIAL STORAGE AREA                     | 5   | 1   | 5     |
| 12                 | OVRE HEAD CRANES                              | 10  | 4   | 40    |
| 13                 | CNC TURNING 4VMC, POLISHING, WIRE CUT & EDM   | 120 | 1   | 120   |
| 14                 | HEAT RECOVERY UNIT                            | 350 | 1   | 350   |
| 15                 | SHOT BLAST MACHINE                            | 30  | 2   | 60    |
| TOTAL POWER IN H.P |                                               |     |     | 4823  |

KEY


- (FE) Fire Extinguisher
- (FA) Fire Alarm
- (FA) Fire Hydrant

APPLICANT

 

M/s. SAAB ENGINEERING

REGISTERED PROFESSION

 


Er.A.Harikumar, M.E., (Struct), M.Sc., Rev.AMIE, MISTE, A.I.V, Structural Eng, Chartered Eng(I), Approved Valuer, TN Govt Registered Professional of DTCP/INTDA


| Name of Profession | R.E     | R.S.E   | C.E     | B.Q.A   | R.D     |
|--------------------|---------|---------|---------|---------|---------|
| Grade              | I       | I       | I       | I       | I       |
| Reg.No's           | 21/2024 | 11/2022 | 04/2019 | 02/2019 | 15/2022 |

CIVIL TEC, Door No.2A, 1st Floor, Bagalur HUDCO Road, TNHB Phase III, Near TNHB Office, Bagalur Road, Hosur-635109. Email-civiltec261@gmail.com,srihari.prim@gmail.com Cell-95243-20261, 94899-94416.

CIVIL TEC - \\SERVER\\DRAWING 2024-DTCP\\INDUSTRY\\SAAB-III.I.XX25

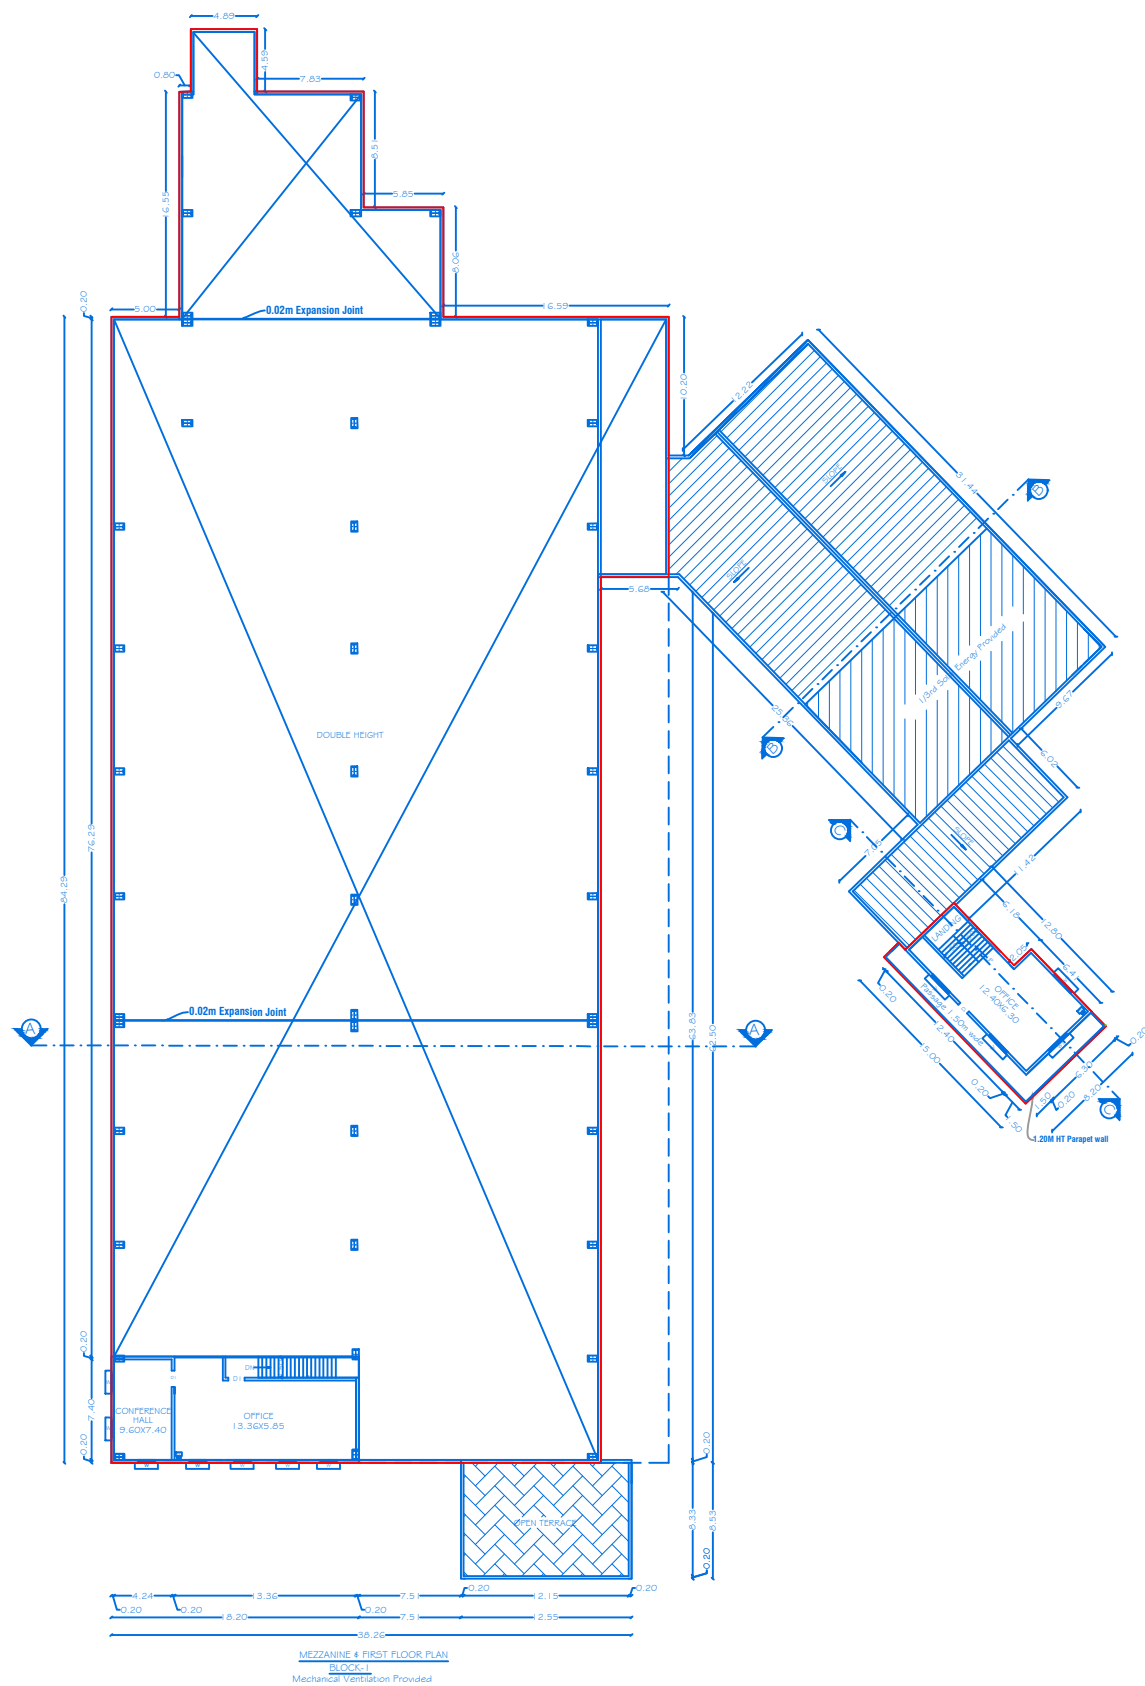

MEZZANINE & FIRST FLOOR PLAN  
BLOCK-1  
Mechanical Ventilation Provided

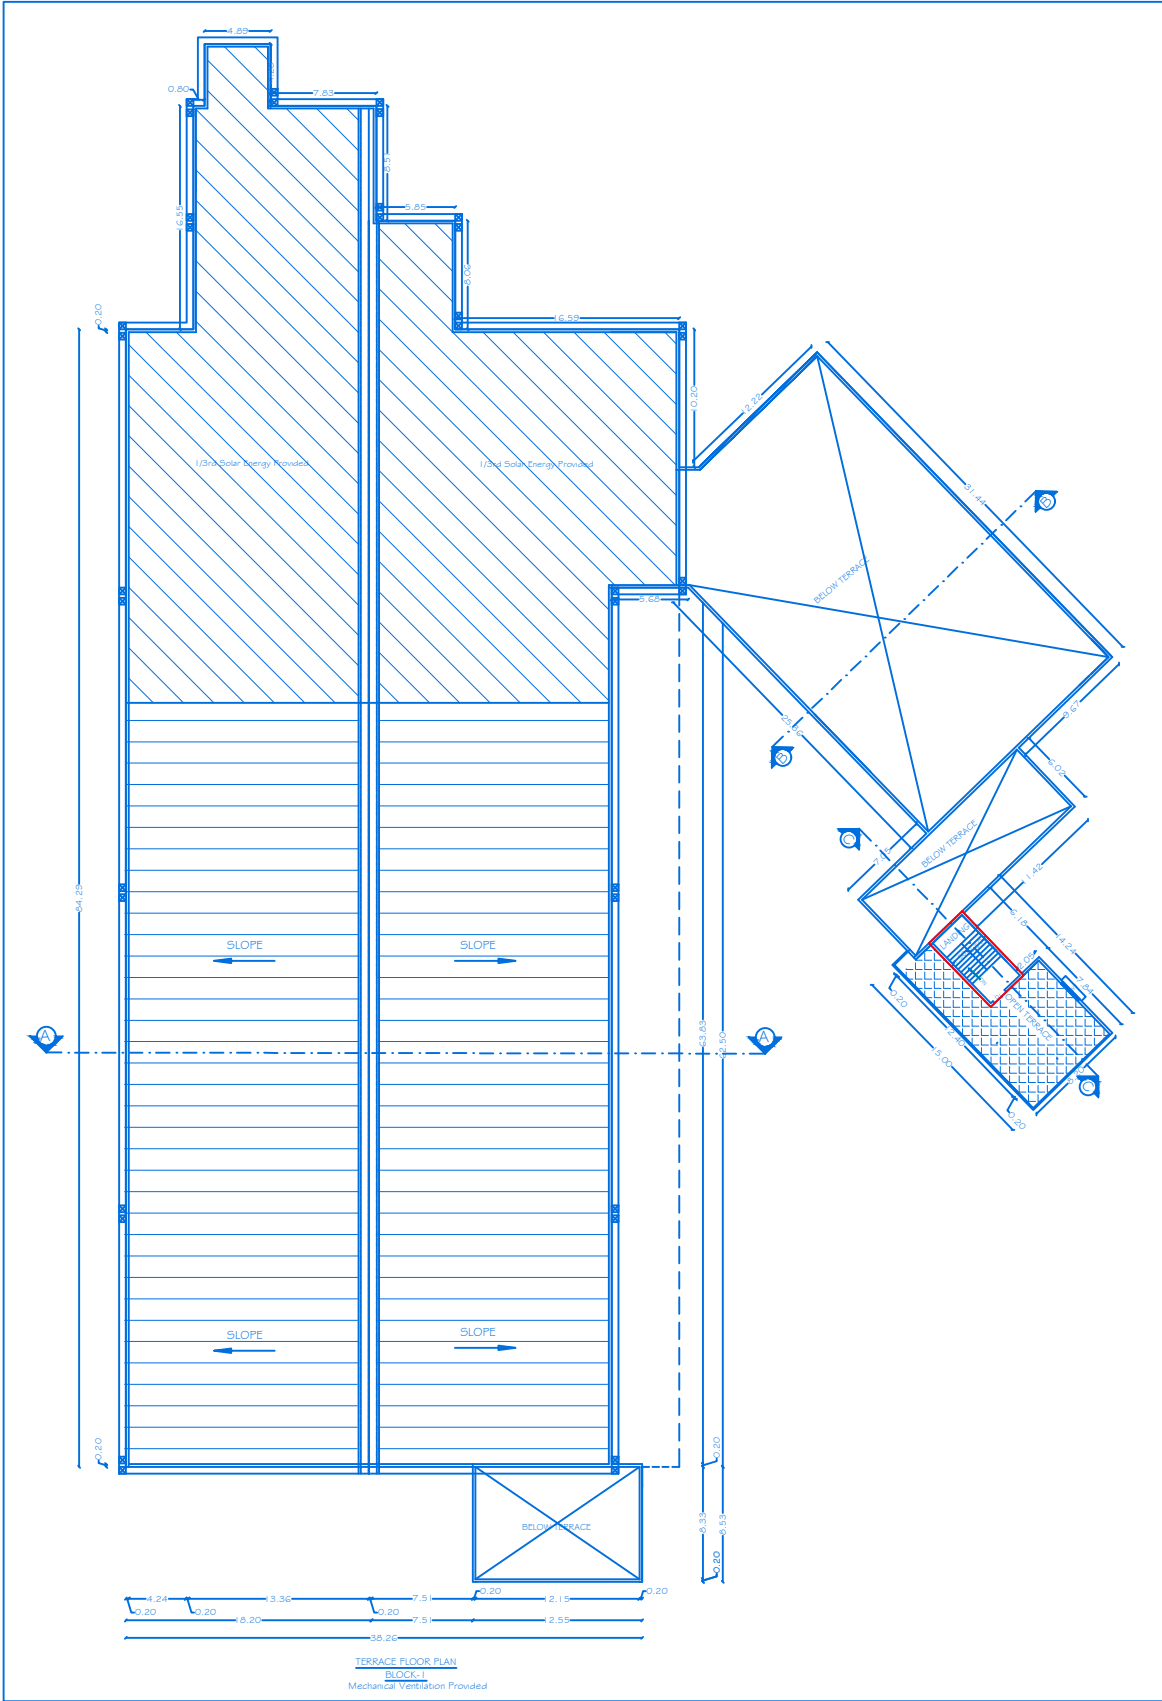



SHEET NO:04/08

SCALE - 1 : 100

BLOCK-I

REVISED PLAN SHOWING THE PROPOSED ADDITIONAL CONSTRUCTION OF RCC & GALVALUME SHEET ROOF INDUSTRIAL BUILDING IN BASEMENT, GROUND, FIRST & SECOND FLOOR FOR 'M/S.SAAB ENGINEERING' AT S.NO: 293/2B2, 295/1B2, 295 /3, 70/3B, 71/1A, 71/1B1 & 71/2B IN THIYAGARASANAPALLI VILLAGE & PANCHAYAT, SHOOLAGIRI UNION COUNCIL & TALUK, KRISHNAGIRI DISTRICT.

ALL DIMENSIONS ARE IN METER.

| AREA DETAILS |                       |                         |              |            |
|--------------|-----------------------|-------------------------|--------------|------------|
| BLOCK NO.    | PARTICULARS           | TOTAL BUILDUP AREA Sq.m | NON FSI AREA | F.S.I AREA |
| I            | AREA OF THE HEAD ROOM | 22.39                   | 22.39        | -          |
|              | TOTAL                 | 5904.33                 | 22.39        | 5881.94    |

| JOINERY DETAILS |                 |             |
|-----------------|-----------------|-------------|
| REF. ID         | DESCRIPTIONS    | SIZES       |
| RS              | ROLLING SHUTTER | 5.20 X 6.60 |
| RS-1            | ROLLING SHUTTER | 2.70 X 6.60 |
| RS-2            | ROLLING SHUTTER | 3.65 X 6.60 |
| RS-3            | ROLLING SHUTTER | 1.36 X 1.36 |
| RS-4            | ROLLING SHUTTER | 2.70 X 2.10 |
| D1              | DOOR            | 1.22 X 2.13 |
| D2              | DOOR            | 0.91 X 2.13 |
| D3              | DOOR            | 0.76 X 2.13 |
| W               | WINDOW          | 1.22 X 1.22 |
| W1              | WINDOW          | 1.80 X 1.52 |
| V               | VENTILATOR      | 0.76 X 0.61 |

KEY

(FE) Fire Extinguisher . 

(FA) Fire Alarm . 

(FA) Fire Hydrant . 

APPLICANT

  
M/s. SAAB ENGINEERING

REGISTERED PROFESSION

  
Er.A.Harikumar, M.E., (Struct), M.Sc., Rev.AMIE, MISTE, A.I.V., Structural Eng. Chartered Eng(I), Approved Valuer, TN.Govt-Registered Professional of DTCP(HNTDA)

| Name of Profession | R.E     | R.S.E   | C.E     | B.Q.A   | R.D     |
|--------------------|---------|---------|---------|---------|---------|
| Grade              | I       | I       | I       | II      | II      |
| Reg.No's           | 21/2024 | 11/2022 | 24/2019 | 02/2019 | 15/2022 |

CIVIL TEC, Door No.2A, 1st Floor, Bagalur HUDCO Road, TNHB Phase III, Near TNHB Office, Bagalur Road, Hosur-635109.  
Email-civiltec261@gmail.com, srishari.prim@gmail.com  
Cell-95243-20261, 94899-84416.

CIVIL TEC - \SERVER\DRAWING 2024-DTCTP\INDUSTRY\SAAB-III.I.XX25.



SHEET NO-05/08

SCALE -1:100

BLOCK-2

REVISED PLAN SHOWING THE PROPOSED ADDITIONAL CONSTRUCTION OF RCC & GALVALUME SHEET ROOF INDUSTRIAL BUILDING IN BASEMENT, GROUND, FIRST & SECOND FLOOR FOR "M/S.SAAB ENGINEERING" AT S.NO: 293/2B2, 295/1B2, 295/3, 70/3B, 71/1A, 71/1B1 & 71/2B IN THIYAGARASANAPALLI VILLAGE & PANCHAYAT, SHOOLAGIRI UNION COUNCIL & TALUK, KRISHNAGIRI DISTRICT.

ALL DIMENSIONS ARE IN METER

AREA DETAILS

| BLOCK NO. | PARTICULARS                        | TOTAL BUILDUP AREA Sq.mt | NON FSI AREA | F.S.I AREA |
|-----------|------------------------------------|--------------------------|--------------|------------|
| 2         | AREA OF THE GROUND FLOOR           | 7128.47                  | -            | 7128.47    |
|           | AREA OF THE MEZZANINE FIRST FLOOR  | 1917.55                  | -            | 1917.55    |
|           | AREA OF THE MEZZANINE SECOND FLOOR | 1917.55                  | -            | 1917.55    |
|           | TOTAL                              | 10963.57                 | -            | 10963.57   |

JOINERY DETAILS

| REF. ID | DESCRIPTIONS    | SIZES       |
|---------|-----------------|-------------|
| RS      | ROLLING SHUTTER | 7.00 X 6.60 |
| RS-1    | ROLLING SHUTTER | 5.20 X 6.60 |
| LD      | LIFT DOOR       | 1.20 X 2.13 |
| D       | DOOR            | 1.50 X 2.13 |
| D1      | DOOR            | 1.22 X 2.13 |
| D2      | DOOR            | 0.91 X 2.13 |
| W       | WINDOW          | 2.50 X 1.52 |
| V       | VENTILATOR      | 0.76 X 0.61 |

MACHINERY DETAILS

| S.NO.               | MACHINERIES NAME                              | H.P | NOB | TOTAL |
|---------------------|-----------------------------------------------|-----|-----|-------|
| 1                   | CNC MACHINES                                  | 75  | 10  | 750   |
| 2                   | PIT FURNACE ANNUALING                         | 88  | 1   | 88    |
| 3                   | COMPRESSOR                                    | 40  | 1   | 40    |
| 4                   | CUTTING MACHINE                               | 30  | 12  | 360   |
| 5                   | 5 STAGE COLD FORGING PRESS                    | 140 | 2   | 280   |
| 6                   | 4 STAGE COLD FORGING PRESS                    | 140 | 2   | 280   |
| 7                   | 6 STAGE PART FORMER                           | 200 | 4   | 800   |
| 8                   | WARM FORGING PRESS                            | 350 | 2   | 700   |
| 9                   | INDUCTION BILLET HEATER FOR WARM FORGING      | 100 | 2   | 200   |
| 10                  | HEAT TREATMENT LINE, SOF, WASHING & TEMPERING | 750 | 1   | 750   |
| 11                  | RAW MATERIAL STORAGE AREA                     | 5   | 1   | 5     |
| 12                  | OVER HEAD CRANES                              | 10  | 4   | 40    |
| 13                  | CNC TURNING & VMC, POLISHING, WIRE CUT & EDM  | 120 | 1   | 120   |
| 14                  | HEAT RECOVERY UNIT                            | 350 | 1   | 350   |
| 15                  | SHOT BLAST MACHINE                            | 30  | 2   | 60    |
| TOTAL POWER IN H.P. |                                               |     |     | 4822  |

KEY

APPLICANT

(VE) Fire Extinguisher

(FA) Fire Alarm

(FA) Fire Hydrant



M/S. SAAB ENGINEERING

REGISTERED PROFESSION






E.A. Harkumar, M.E., [Struct] M.Sc., Rev.AMIE, MISTE A.I.V., Structural Eng. Chartered (Engg), Approved Valuer, TN Govt Registered Professional of DTC(PHNTDA)

| Name of Indentee | R.E     | R.S.E   | C.E     | B.Q.A   | R.D     |
|------------------|---------|---------|---------|---------|---------|
| Grade            | 1       | 1       | 1       | 11      |         |
| Rev.No           | 21/2024 | 11/2022 | 04/2019 | 02/2019 | 03/2022 |

CIVIL TEC, Door No.2A, 1st Floor, Bagalur HUDCO Road, TNHB Phase III, Near TNHB Office, Bagalur Road, House-635109, Email-civiltec261@gmail.com, srshari.prim@gmail.com, Cell-95243-20261, 94899-84416.

CIVIL TEC - \SERVER\DRAWING 2024-DTCP\INDUSTRY\SAAB-III.1\X29

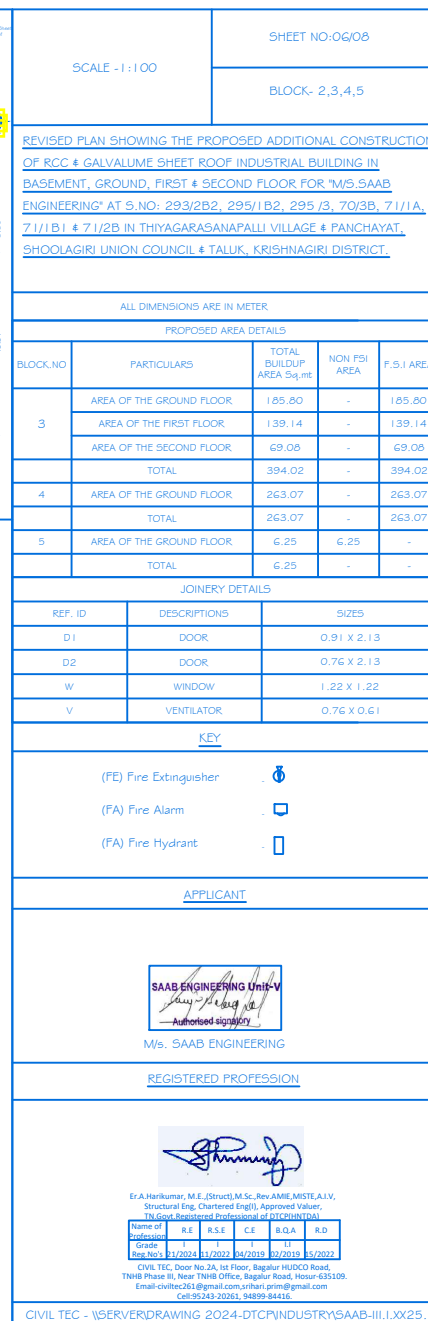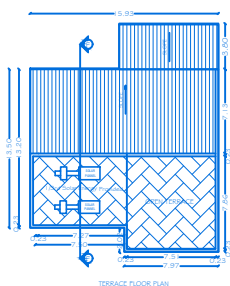

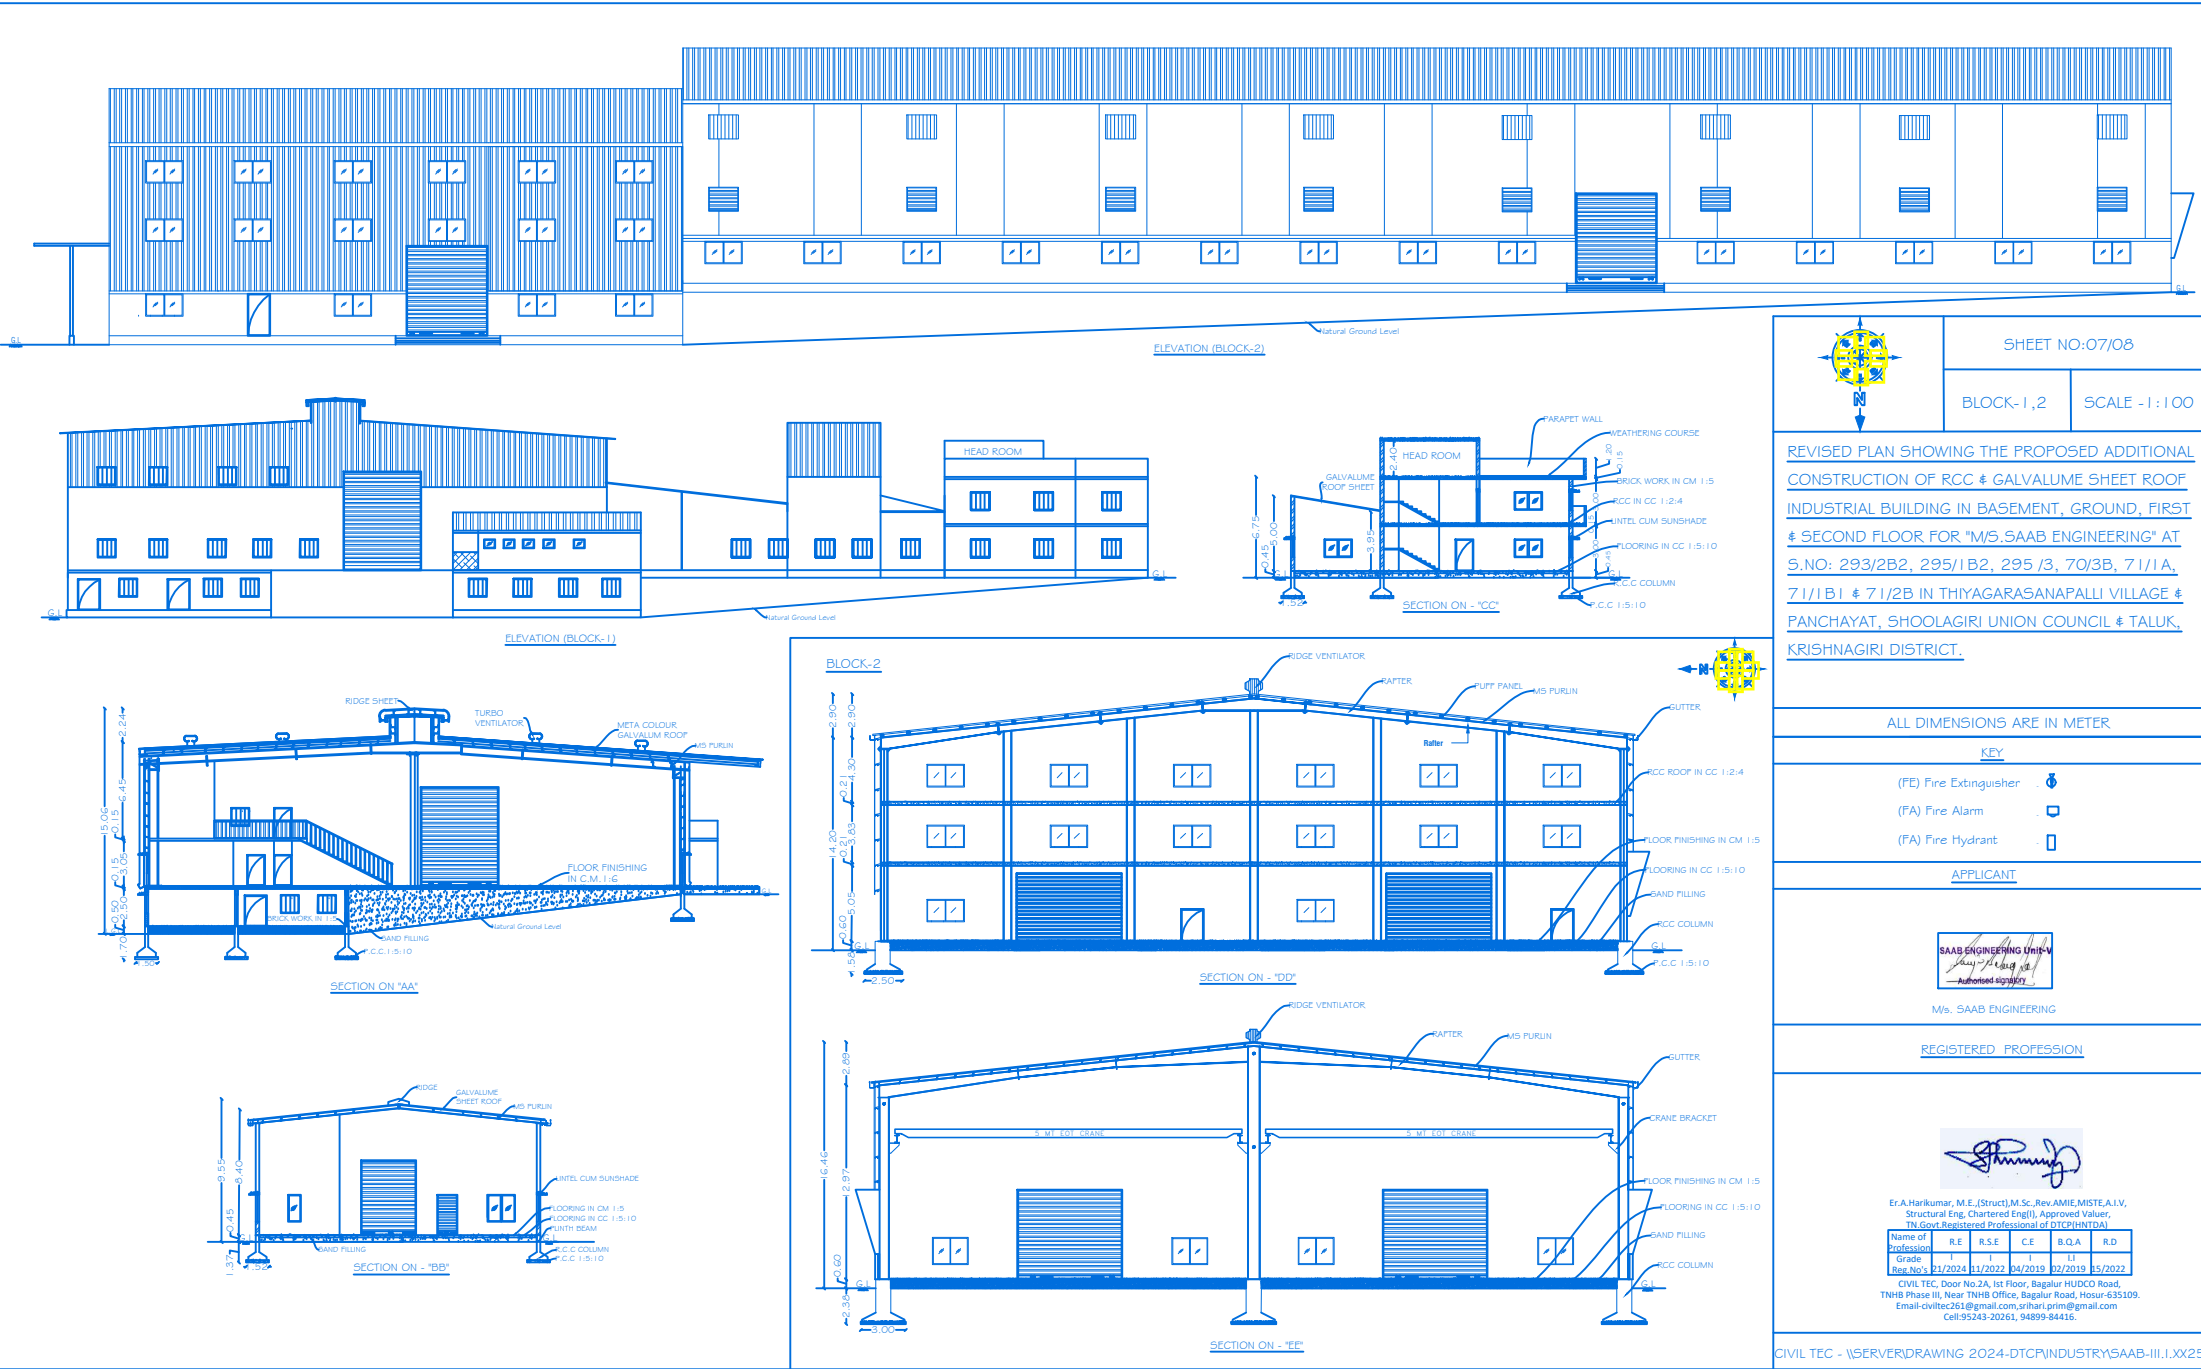

SHEET NO:07/08

BLOCK-1,2

SCALE : 1 : 100

REVISED PLAN SHOWING THE PROPOSED ADDITIONAL CONSTRUCTION OF RCC & GALVALUME SHEET ROOF INDUSTRIAL BUILDING IN BASEMENT, GROUND, FIRST & SECOND FLOOR FOR "M/S.SAAB ENGINEERING" AT S.NO: 293/2B2, 295/1B2, 295 /3, 70/3B, 71/1A, 71/1B1 & 71/2B IN THIYAGARASANAPALLI VILLAGE & PANCHAYAT, SHOOLAGIRI UNION COUNCIL & TALUK, KRISHNAGIRI DISTRICT.

ALL DIMENSIONS ARE IN METER

KEY

- (FE) Fire Extinguisher
- (FA) Fire Alarm
- (FA) Fire Hydrant

APPLICANT



M/s. SAAB ENGINEERING

REGISTERED PROFESSION



Er.A.Harikumar, M.E.(Struct), M.Sc., Rev.AMIE, MISTE, A.I.V.,

Structural Eng. Chartered Engll), Approved Valuer,

TN Govt Registered Professional of (DTP/INT/DIA)

Name of Profession R.E R.S.E C.E B.G.A. R.D

Grade 1 1 1 1 1

Reg.No's 21/2024 31/2022 04/2019 02/2019 15/2022


CIVIL TEC, Door No.2A, 1st Floor, Bagalur HUDCO Road,

TNHB Phase III, Near TNHB Office, Bagalur Road, Hosur-635109.

Email-civiltec351@gmail.com, civiltec351@gmail.com

Cell-95243-20261, 94899-84416.

CIVIL TEC - WSERVERDRAWING 2024-DTCP\INDUSTRY\SAAB-III.I.XX25.

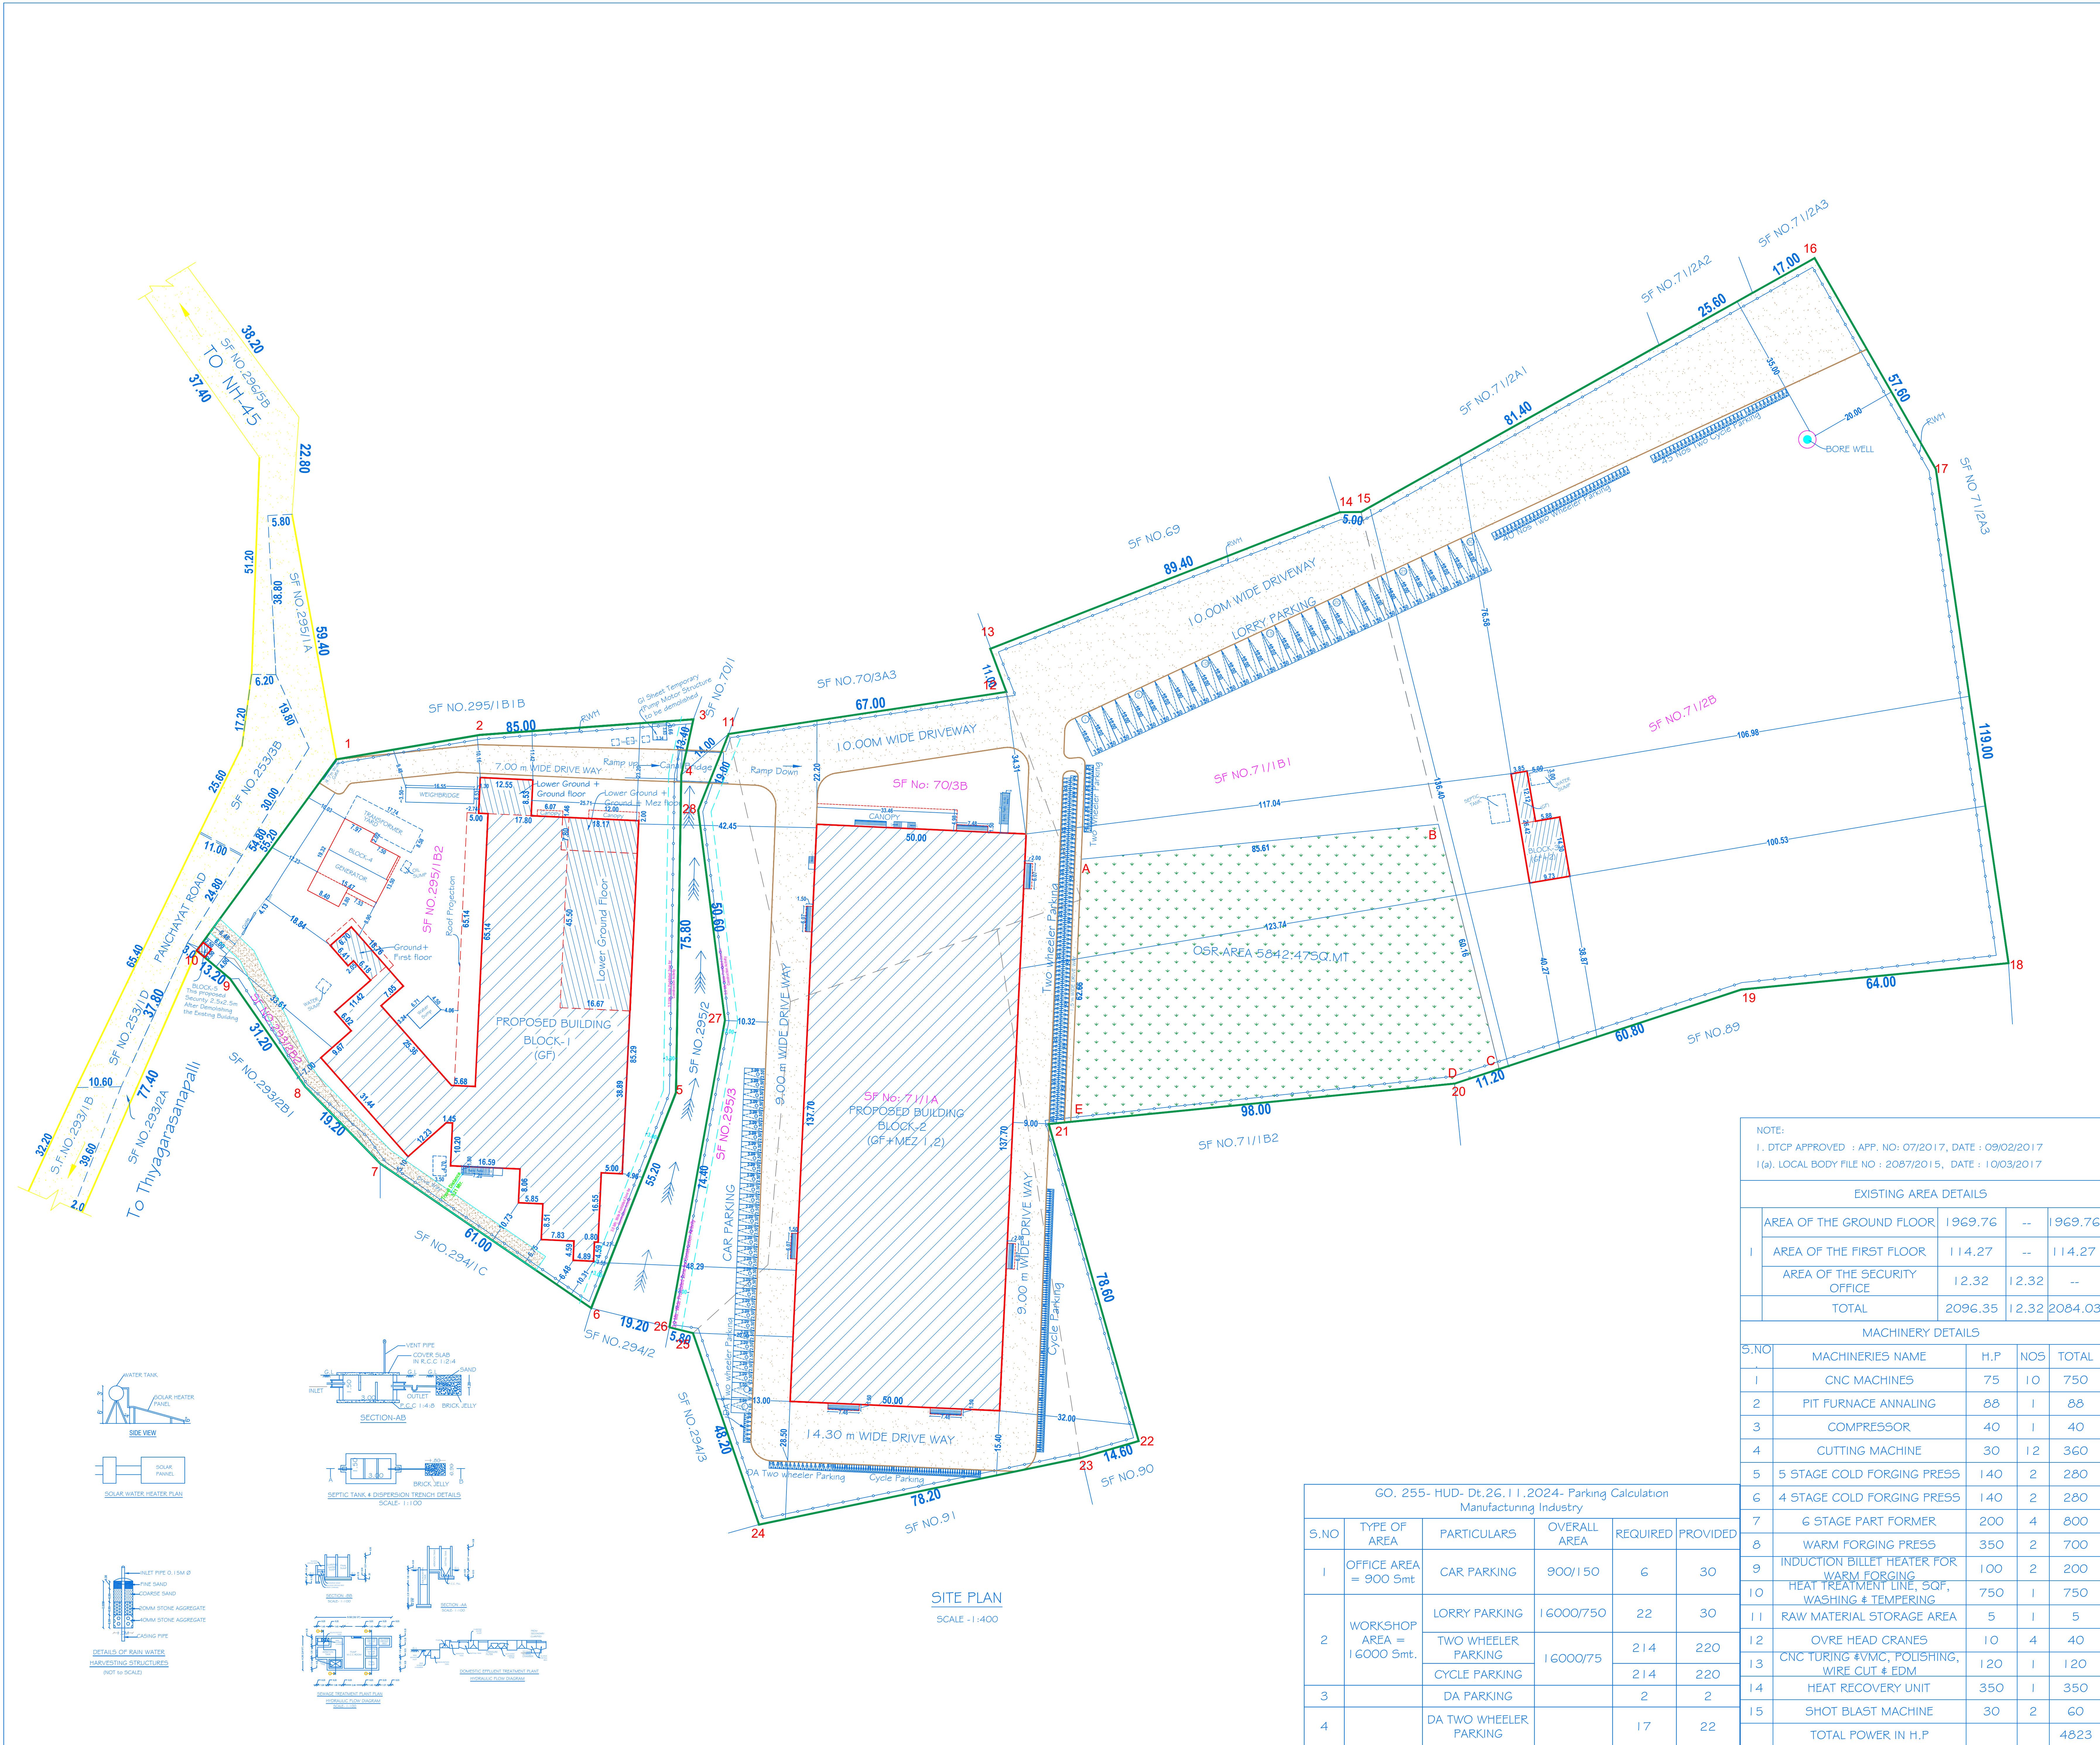

SHEET NO:08/08

SCALE - 1:400

REVISED SITE PLAN SHOWING THE PROPOSED ADDITIONAL CONSTRUCTION OF RCC & GALVALUM SHEET ROOF INDUSTRIAL BUILDING IN BASEMENT,GROUND, FIRST & SECOND FLOOR FOR "M/S.SAAB ENGINEERING" AT S.NO: 293/2B2, 295/1B2, 295 /3, 70/3B, 71/1A, 71/1B1 & 71/2B IN THIYAGARASANAPALLI VILLAGE & PANCHAYAT, SHOOLAGIRI UNION COUNCIL & TALUK, KRISHNAGIRI DISTRICT.

PROPOSED AREA DETAILS

TOTAL AREA OF THE SITE (14.39 ¼ Acres) = 58282.00 Sq.mt.

|            |                                    |          |       |          |
|------------|------------------------------------|----------|-------|----------|
| 1          | AREA OF THE LOWER GROUND FLOOR     | 897.21   | --    | 897.21   |
|            | AREA OF THE GROUND FLOOR           | 4682.32  | --    | 4682.32  |
|            | AREA OF THE MEZZANINE FLOOR        | 195.26   | --    | 195.26   |
|            | AREA OF THE FIRST FLOOR            | 107.15   | --    | 107.15   |
|            | AREA OF THE HEAD ROOM              | 22.39    | 22.39 | -        |
| TOTAL      |                                    | 5904.33  | 22.39 | 5881.94  |
| 2          | AREA OF THE GROUND FLOOR           | 7128.47  | -     | 7128.47  |
|            | AREA OF THE MEZZANINE FIRST FLOOR  | 1917.55  | -     | 1917.55  |
|            | AREA OF THE MEZZANINE SECOND FLOOR | 1917.55  | -     | 1917.55  |
|            | TOTAL                              | 10963.57 | -     | 10963.57 |
| 3          | AREA OF THE GROUND FLOOR           | 185.80   | -     | 185.80   |
|            | AREA OF THE FIRST FLOOR            | 139.14   | -     | 139.14   |
|            | AREA OF THE SECOND FLOOR           | 69.08    | -     | 69.08    |
| TOTAL      |                                    | 394.02   | -     | 394.02   |
| 4          | AREA OF THE GROUND FLOOR           | 263.07   | -     | 263.07   |
|            | TOTAL                              | 263.07   | -     | 263.07   |
| 5          | AREA OF THE GROUND FLOOR           | 6.25     | 6.25  | -        |
|            | TOTAL                              | 6.25     | 6.25  | -        |
| TOTAL AREA |                                    | 17531.24 | 28.64 | 17502.60 |

PLOT COVERAGE (PC) = 12265.91 / 58282.00X 100 = 21.04%

FLOOR SPACE INDEX = 17502.60 / 58282.00 = 0.30<1.50

OSR PROVIDED = 5842.47 Sq.m (10.02%)

Workers Details

Male : 100 Nos.

Female : 10 Nos.

Total : 110 Nos.

COLOUR INDEX

SITE BOUNDARY

EXISTING ROAD

PROPOSED BUILDING

DRIVE WAY

O S R

KEY

(FE) Fire Extinguisher

(FA) Fire Alarm

(FA) Fire Hydrant

APPLICANT

M/s. SAAB ENGINEERING

REGISTERED PROFESSION

REGISTERED PROFESSIONAL OF DTCP(HNTDA)

Dr.A.Hankumar, M.E.(Struct),M.Sc.,Rev.AME,MSTEA.I.V, Structural Eng. Chartered (Engil), Approved Valuer, TN Govt. Registered Professional of DTCP(HNTDA)

|                    |         |         |         |         |         |
|--------------------|---------|---------|---------|---------|---------|
| Name of Profession | R.E     | R.S.E   | C.E     | B.Q.A   | R.D     |
| Grade              | I       | I       | I       | II      |         |
| Reg.No's           | 21/2024 | 11/2022 | 04/2019 | 02/2019 | 15/2022 |

CIVIL TEC, Door No.2A, 1st Floor, Bagalur HUDCO Road, TNHB Phase II, Near TNHB Office, Bagalur Road, Hosur-635109. Email:civiltec201@gmail.com,srithari.prim@gmail.com Cell:95243-20261, 94899-84416.

CIVILTEC \\SERVER\\DRAWING 2024\\DTCP\\INDUS.1. SA AB -V-XII-XX24