




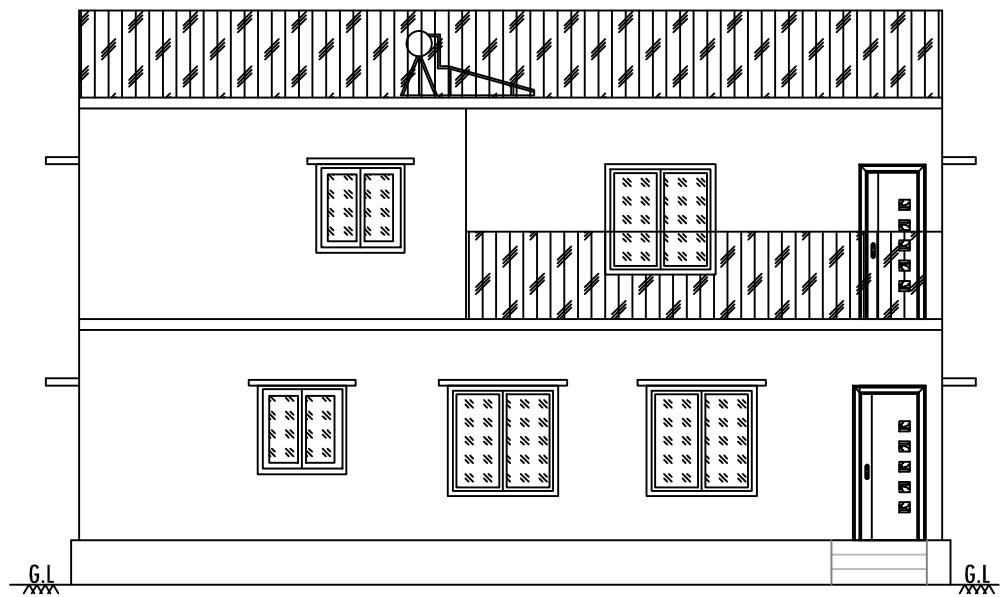


ELEVATION

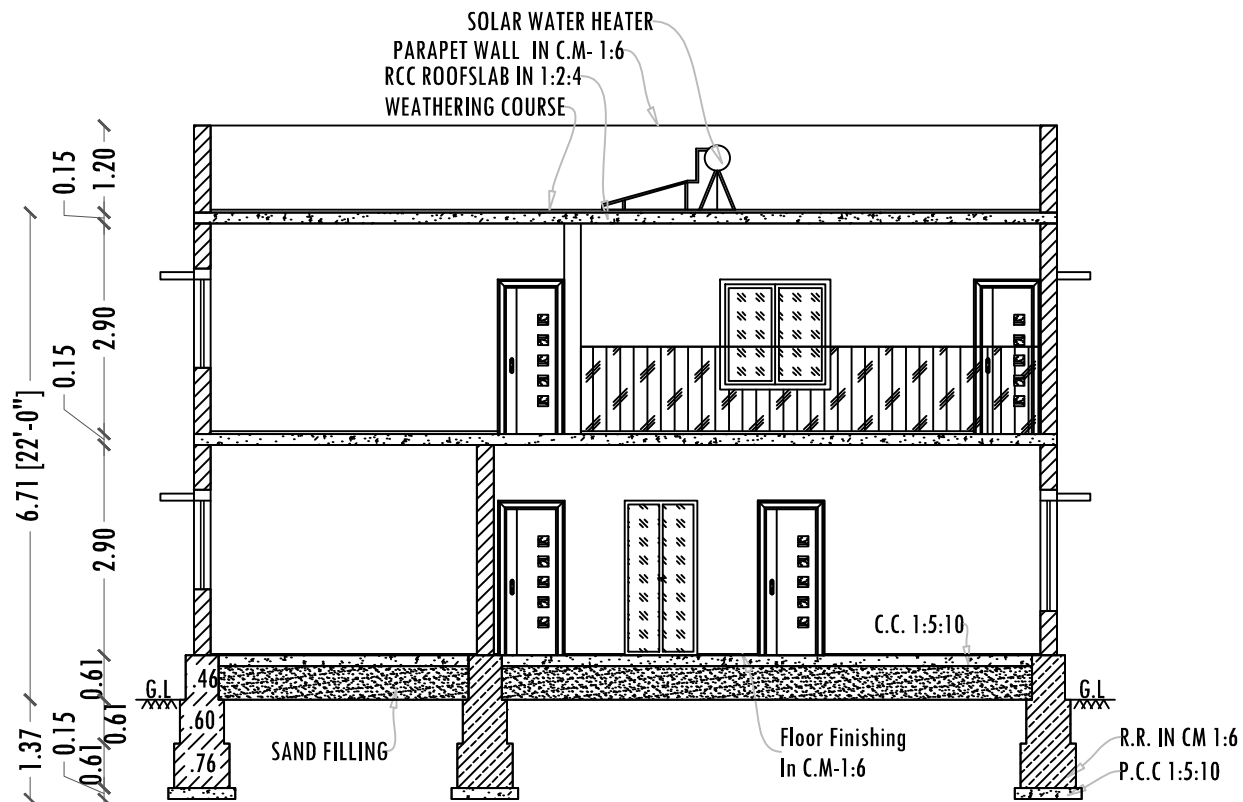


SECTION -AA

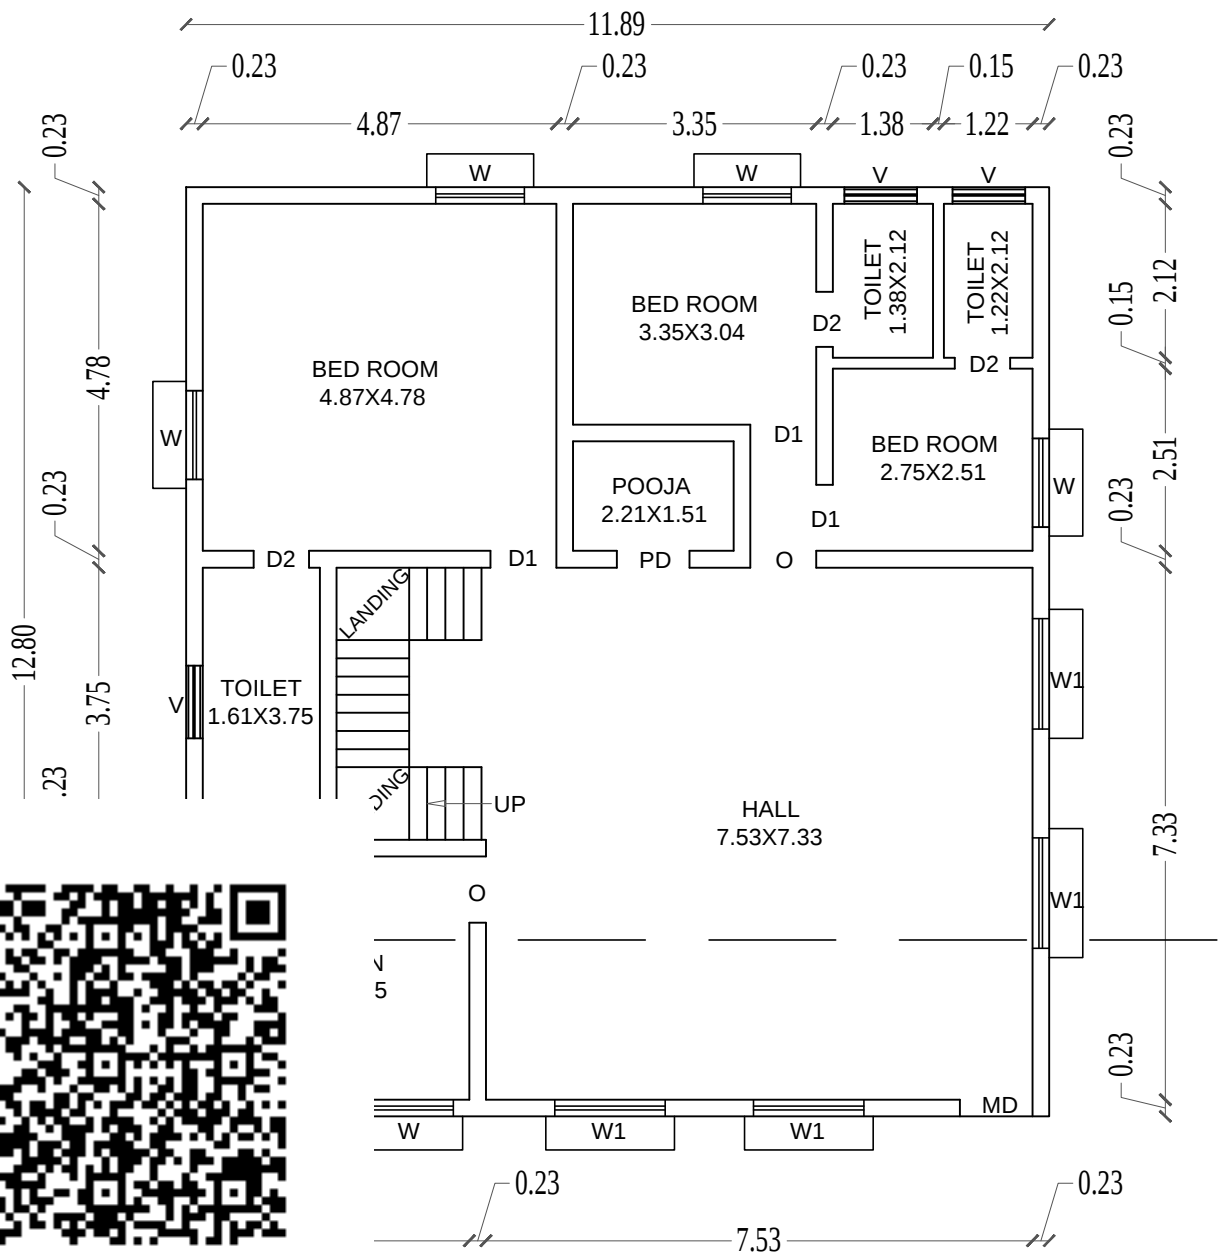

GROUND FLOOR PLAN


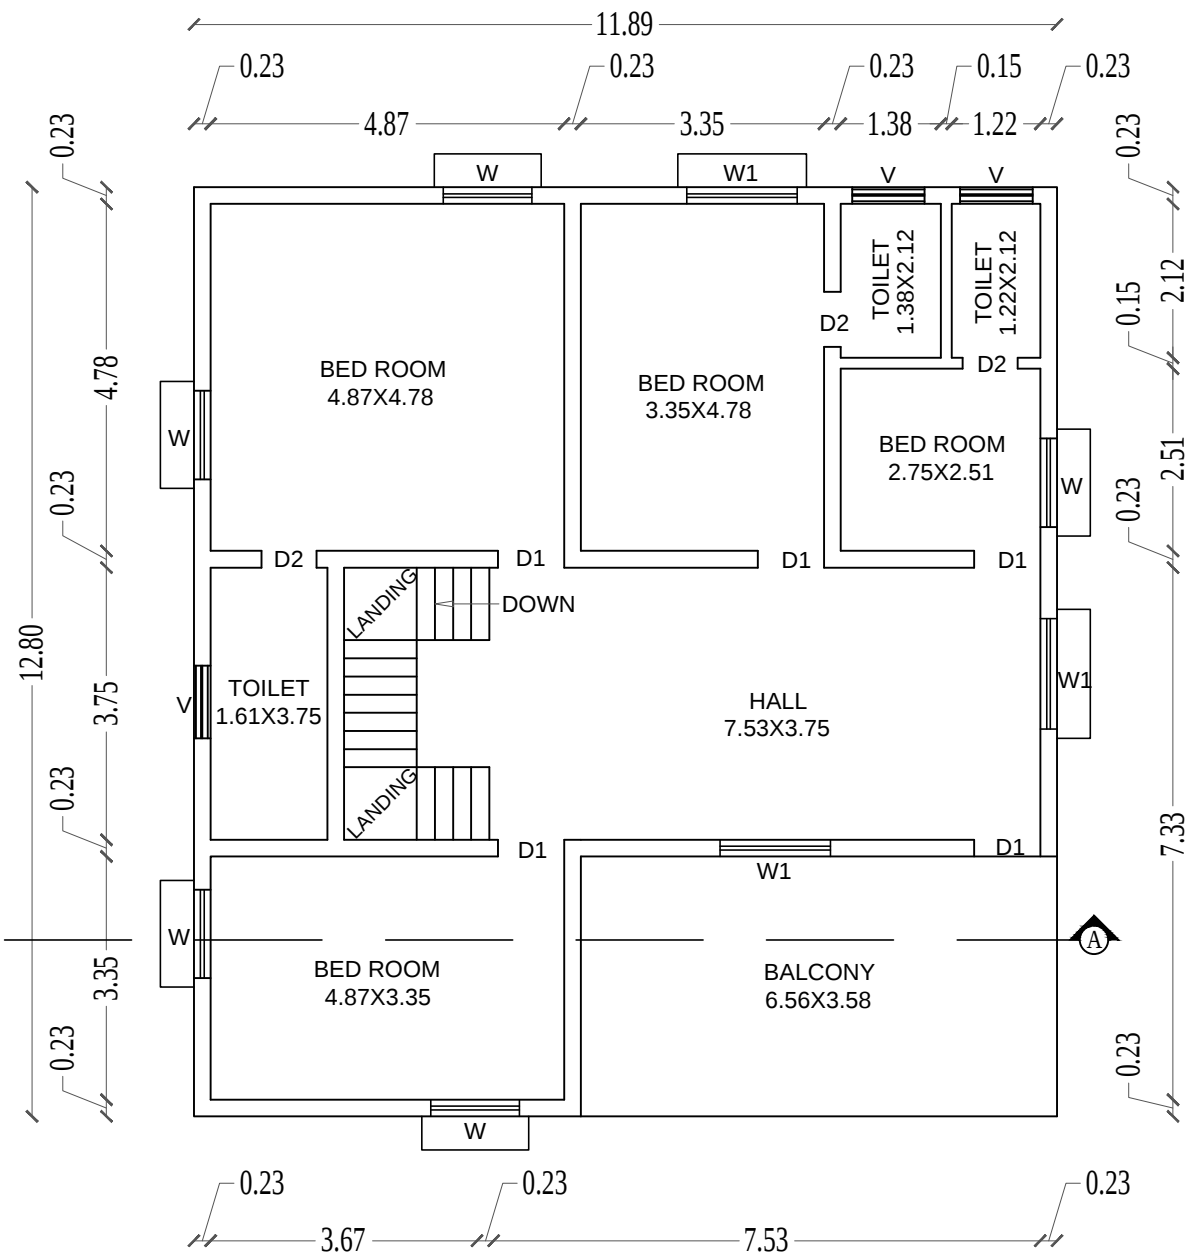


FIRST FLOOR PLAN

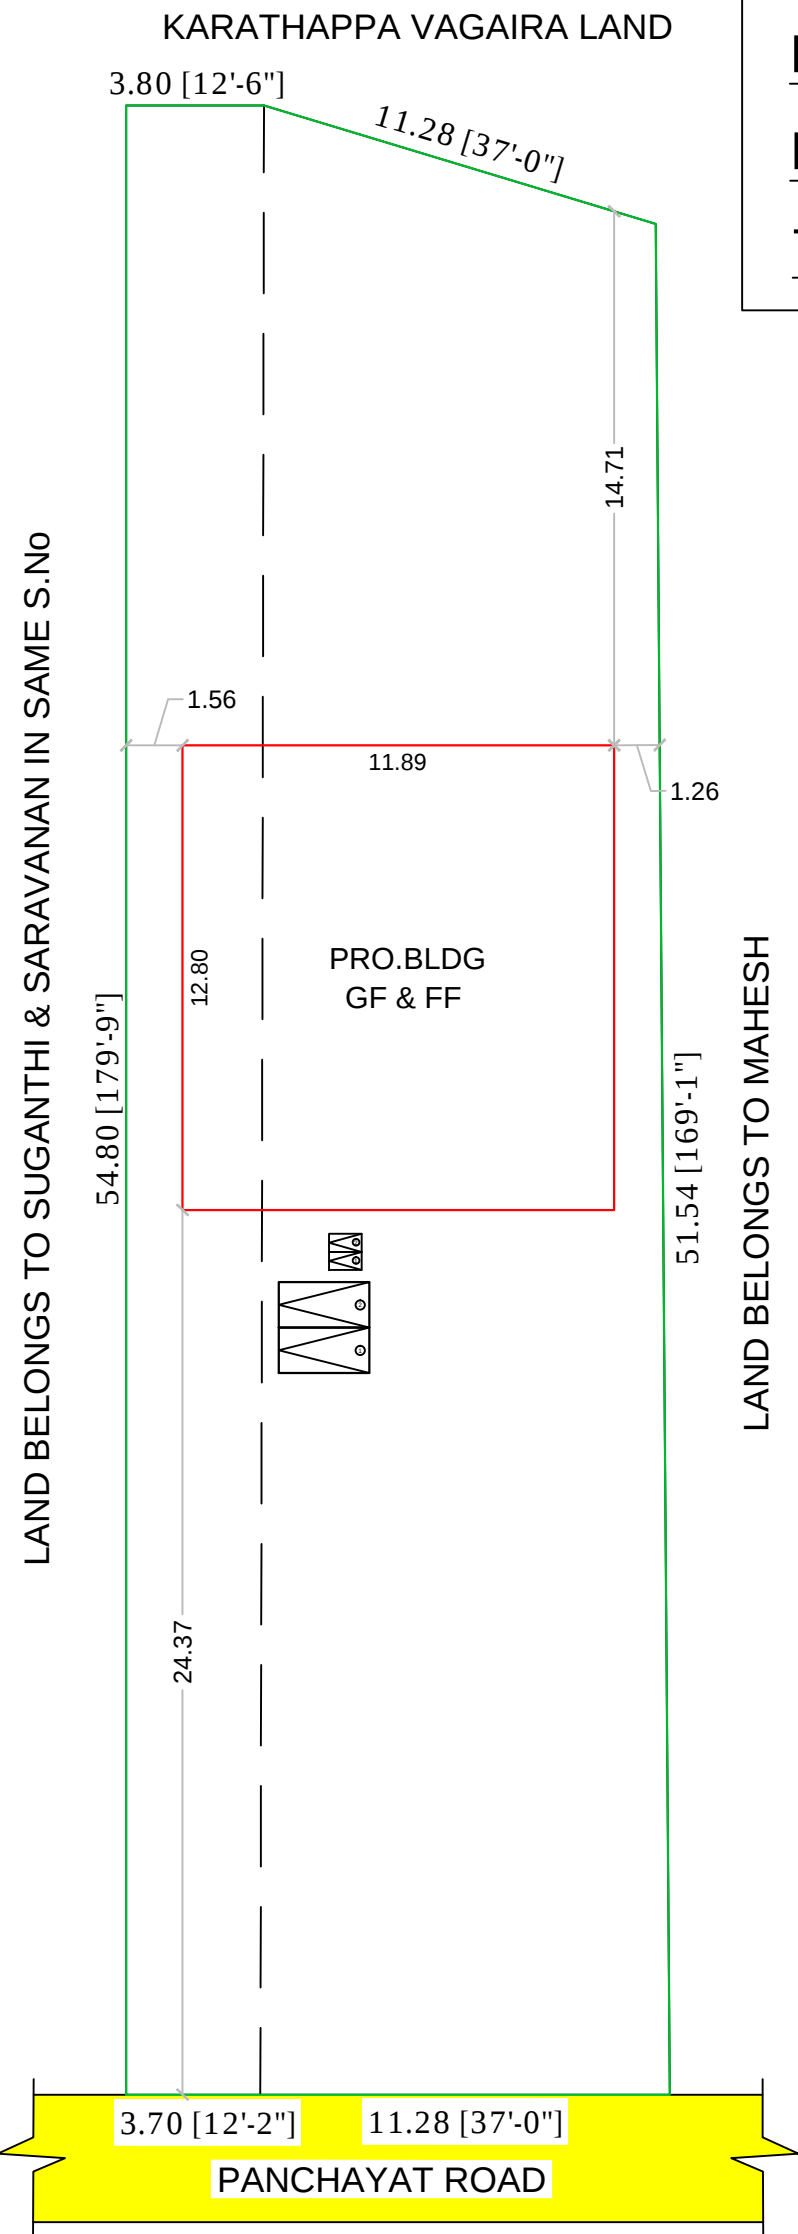


SITE PLAN  
SCALE: 1:200


PLAN SHOWING THE PROPOSED CONSTRUCTION OF GROUND & FIRST FLOOR  
RCC ROOF RESIDENTIAL BUILDING IN NEW S.No: 986/A2A2, 986/12 & 986/13 OF  
KAMANDODDI VILLAGE & PANCHAYAT, SHOOLAGIRI PANCHAYAT UNION &  
TALUK, KRISHNAGIRI DISTRICT. SCALE -1:100

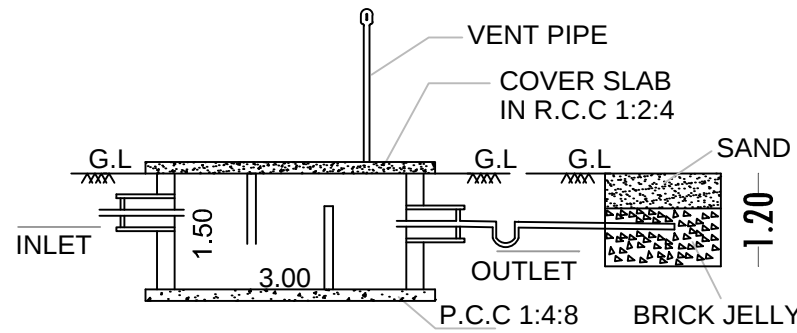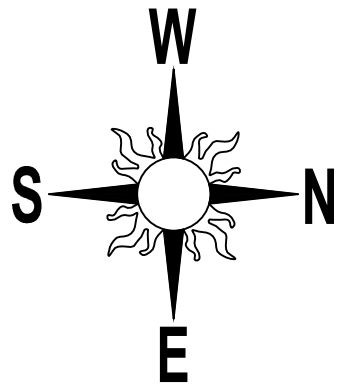


SECTION-AB

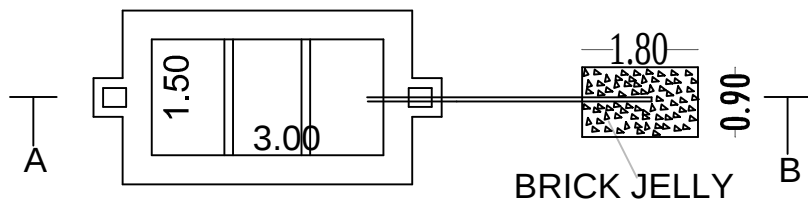


SEPTIC TANK & DISPERSION TRENCH DETAILS  
SCALE- 1:100

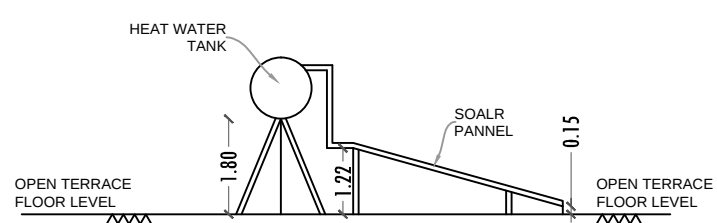


SIDE ELEVATION

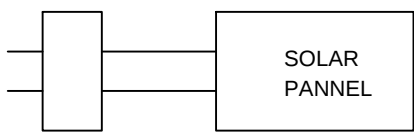

SOLAR WATER HEATER PLAN

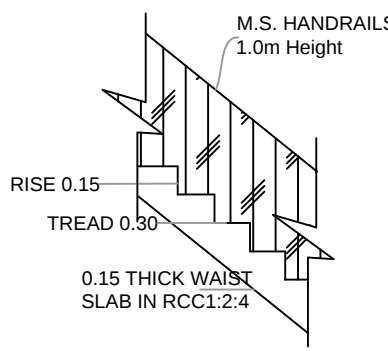

STAIRCASE DETAILS  
SCALE: 1:20

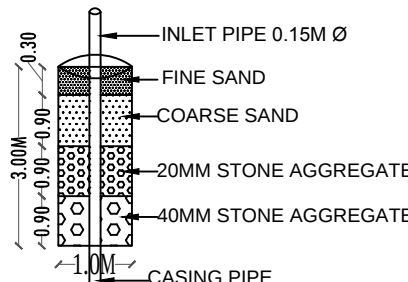

DETAILS OF RAIN WATER  
HARVESTING STRUCTURES  
(NOT TO SCALE)

COLOR INDEX

|                   |  |
|-------------------|--|
| SITE BOUNDRY      |  |
| PROPOSED BUILDING |  |
| EXISTING ROAD     |  |

AREA DETAILS

| PARTICULARS               | Sq.mt. | Sq.ft.  |
|---------------------------|--------|---------|
| AREA OF THE SITE          | 797.19 | 8581.00 |
| AREA OF PRO. GROUND FLOOR | 152.19 | 1638.17 |
| AREA OF PRO. FIRST FLOOR  | 152.19 | 1638.17 |
| TOTAL PLINTH AREA         | 304.38 | 3276.35 |
| OPEN SPACE                | 645.00 | 6942.83 |

NOTES

|                   |        |
|-------------------|--------|
| PLOT COVERAGE     | 19.09% |
| FLOOR SPACE INDEX | 0.384  |

SCHEDULE OF JOINERIES

|    |            |           |
|----|------------|-----------|
| MD | MAIN DOOR  | 1.00X2.13 |
| D1 | DOOR       | 0.91X2.13 |
| D2 | DOOR       | 0.76X2.13 |
| PD | POOJA DOOR | 1.00X2.13 |
| O  | OPEN       | 0.91X2.13 |
| W  | WINDOW     | 1.22X1.22 |
| W1 | WINDOW     | 1.52X1.52 |
| V  | VENTILATOR | 1.00X0.91 |

APPLICANT

REGISTERED ENGINEER

Mr. R. RANGARAJAN,  
S/o. Mr. V.R. PARTHASARATHY.

E. C. BOOPATHI, B.E., L.B.S.,  
Licensed Building Surveyor &  
Consulting Civil Engineer  
HVTDA (Sd. Registered Engineer) (05/20)  
#10a KVB Bank, Mangalashankar, 1st Floor,  
SHOOLAGIRI-631117 Phone: 984020641  
Mail: cbrgroup421@gmail.com