


PLAN SHOWING THE PROPOSED CONSTRUCTION OF R.C.C. ROOF STILT,FIRST,SECOND AND THIRD FLOOR RESIDENTIAL BUILDING


IN KATTIGANAPALLI VILLAGE SF.No:333, NEW SUB DIVISION SF.No : 333/29B , PLOT Nos:1C & 2C, AT NEAR TNHB,

IN KATTIGANAPALLI VILLAGE PANCHAYAT , KRISHNAGIRI UNION AND DISTRICT


APPLICANT : Mrs.A.REEHANABEGUM W/o. ASHAR BASHA

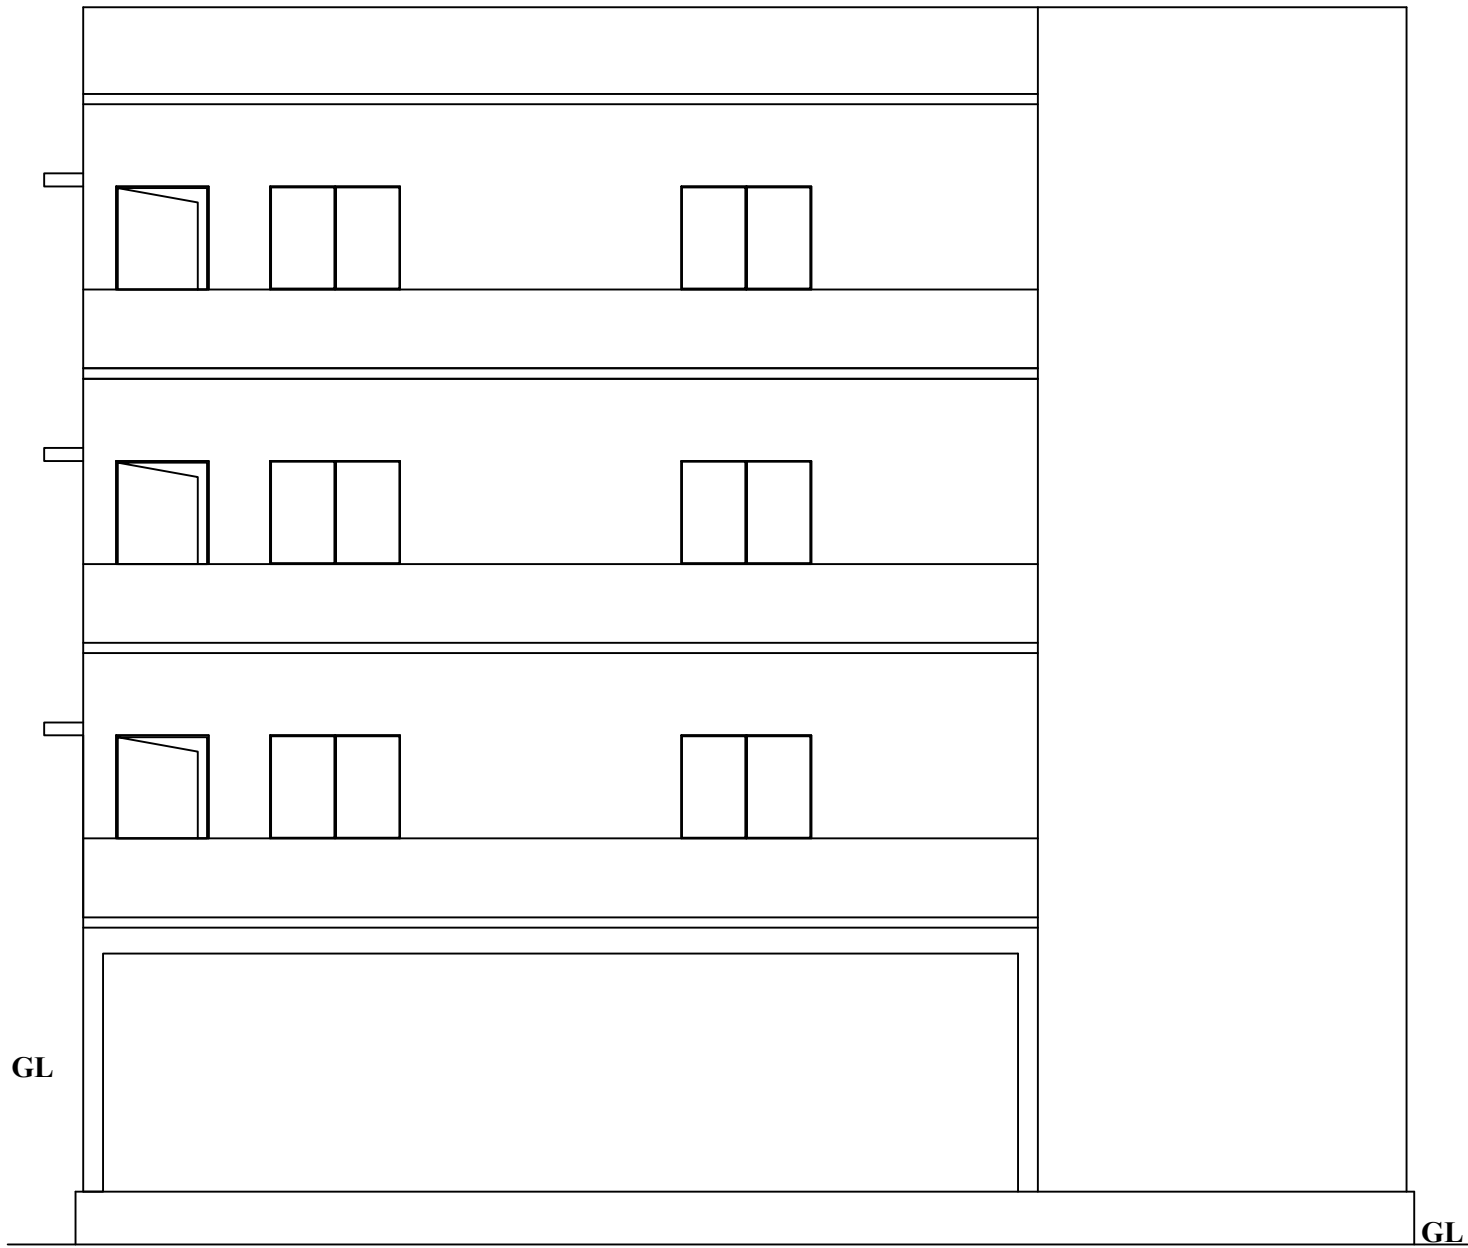


ELEVATION

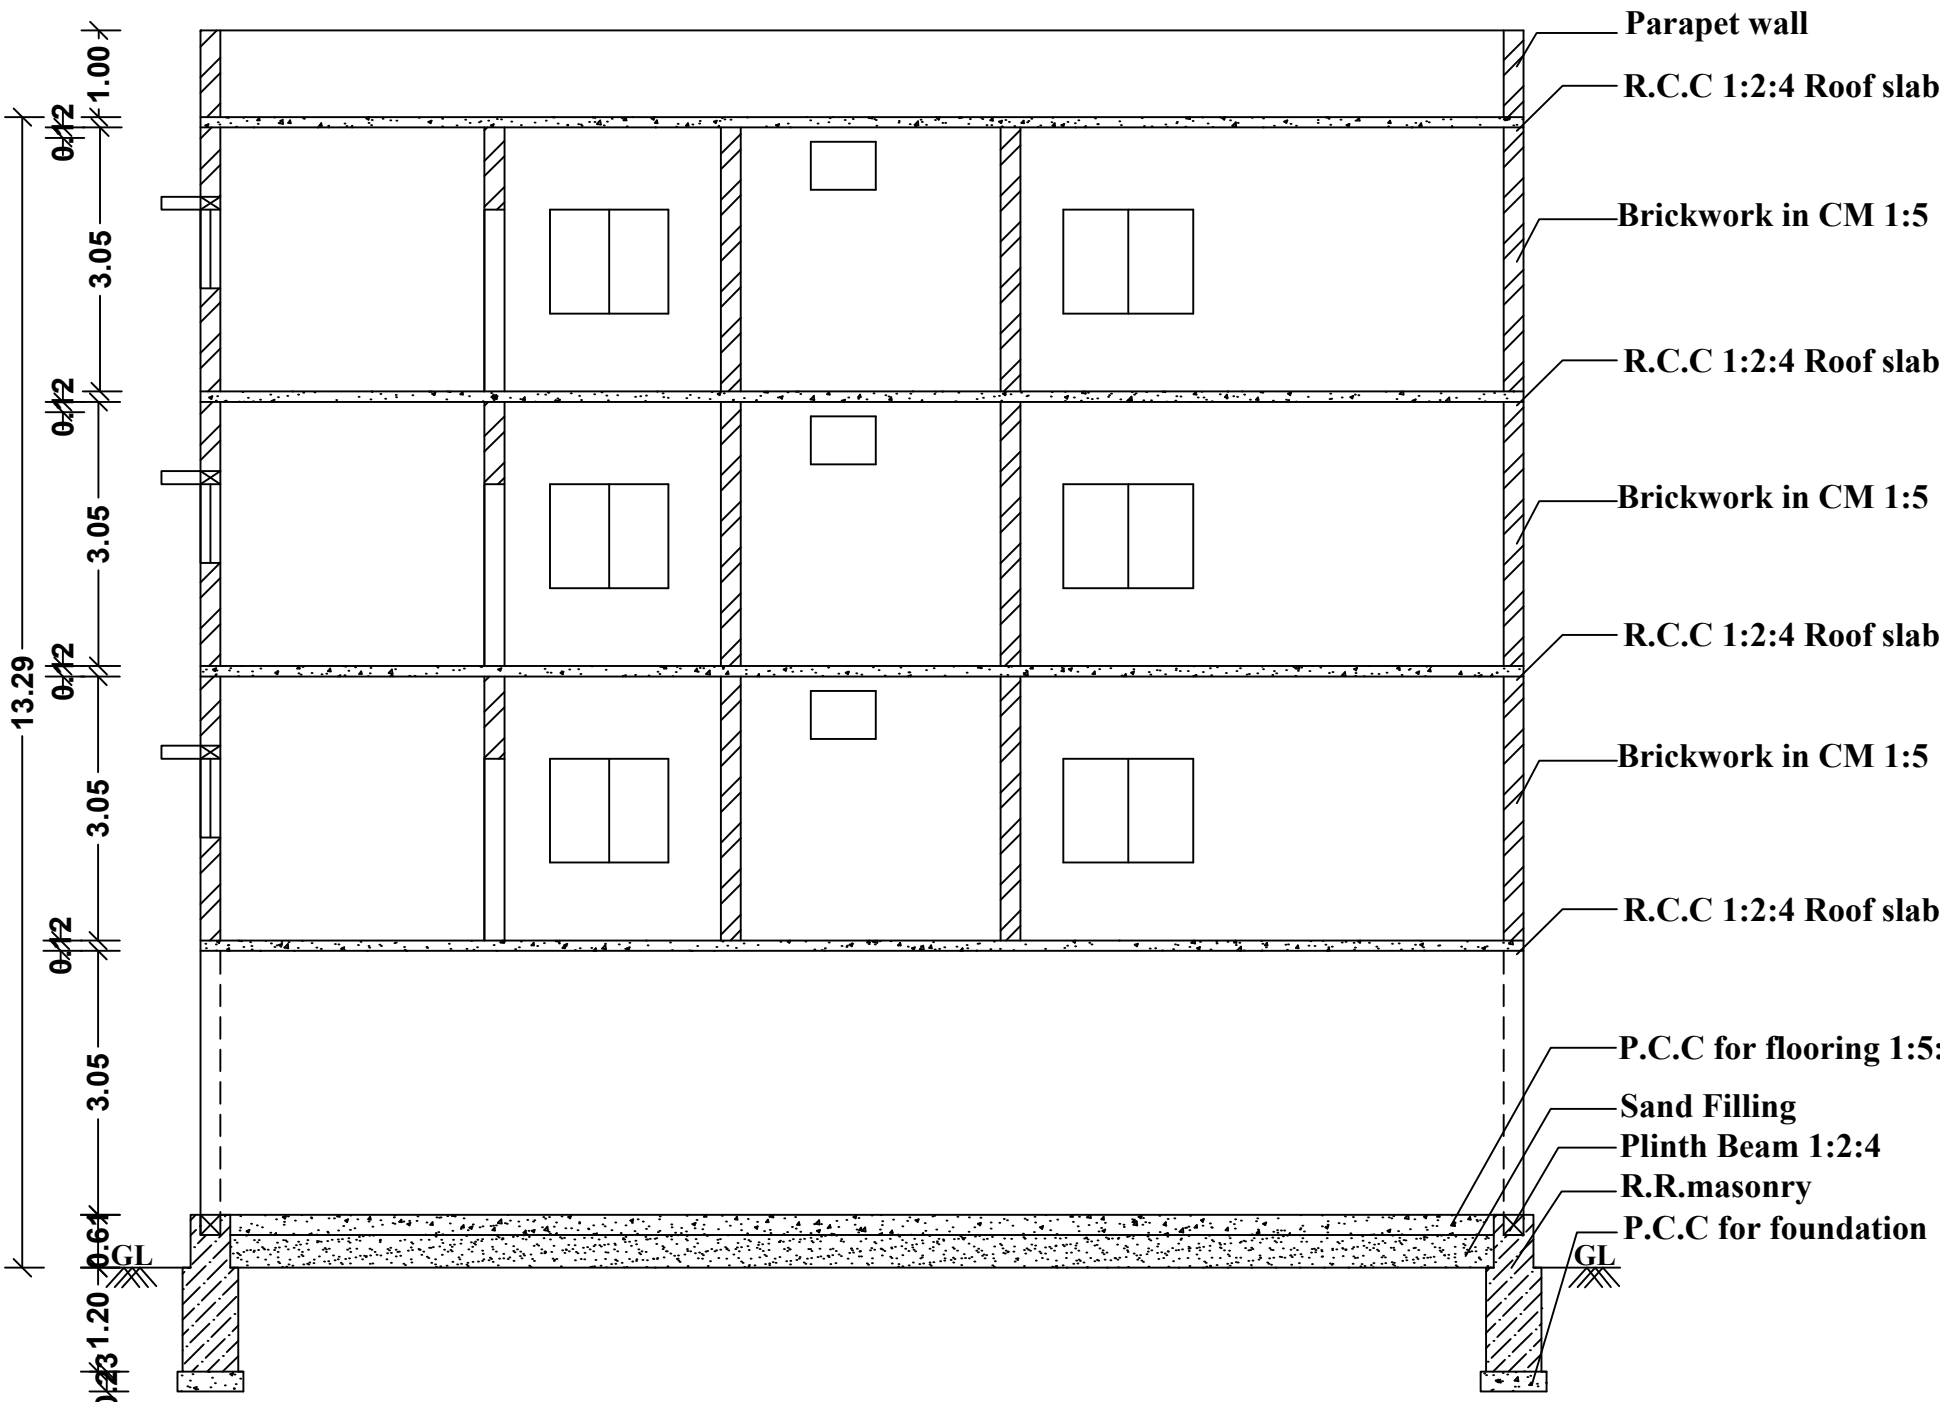




SECTION ON AB

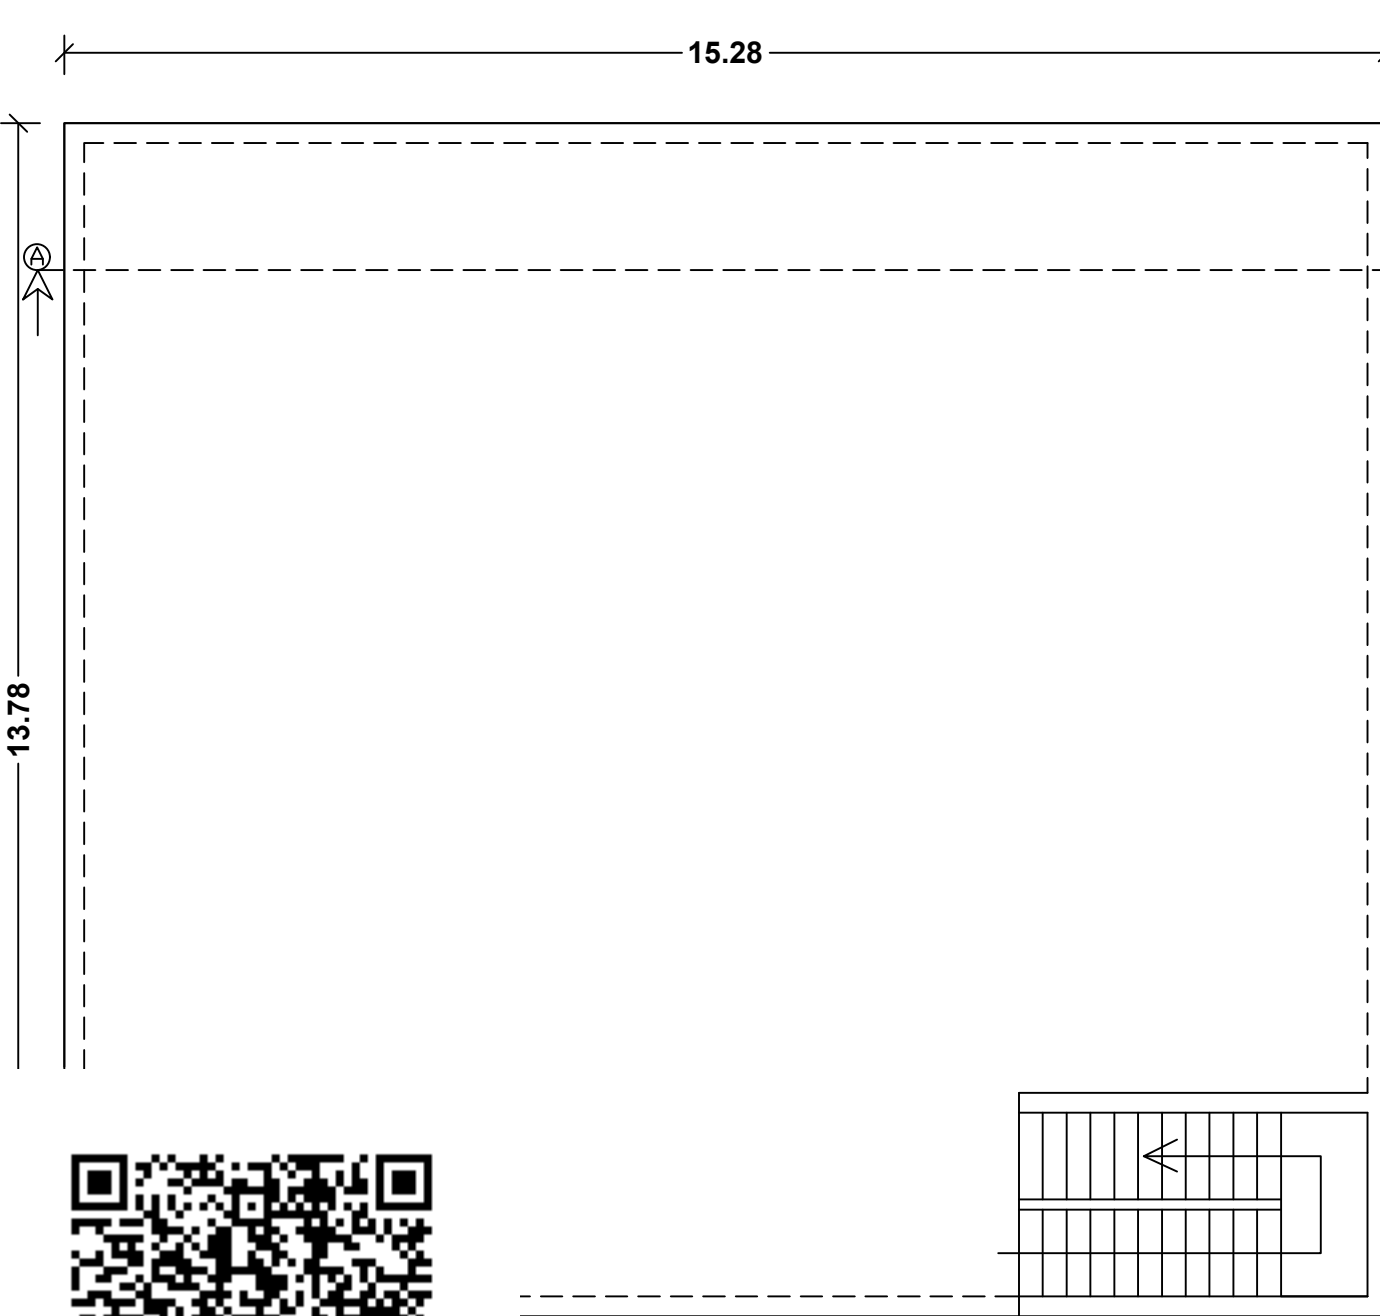

STILT FLOOR

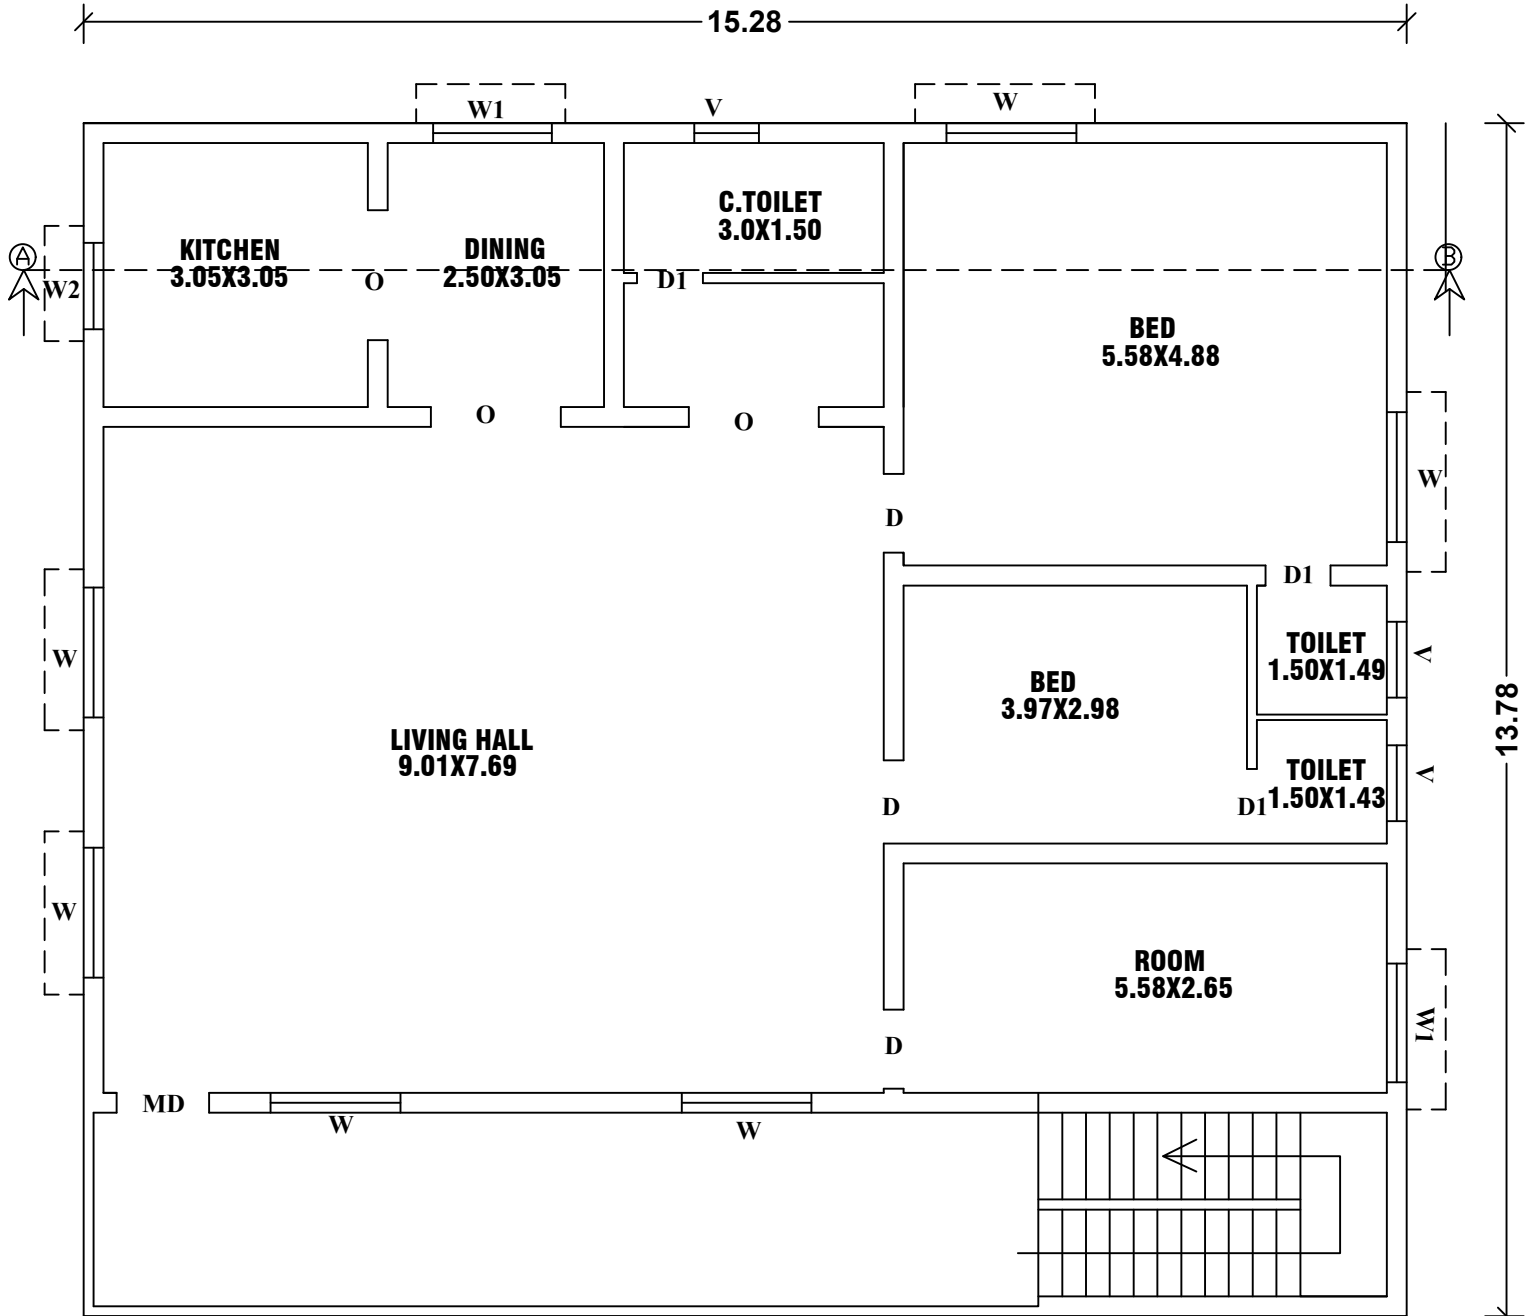

TYPICAL
FIRST,SECOND & THIRD FLOOR PLAN

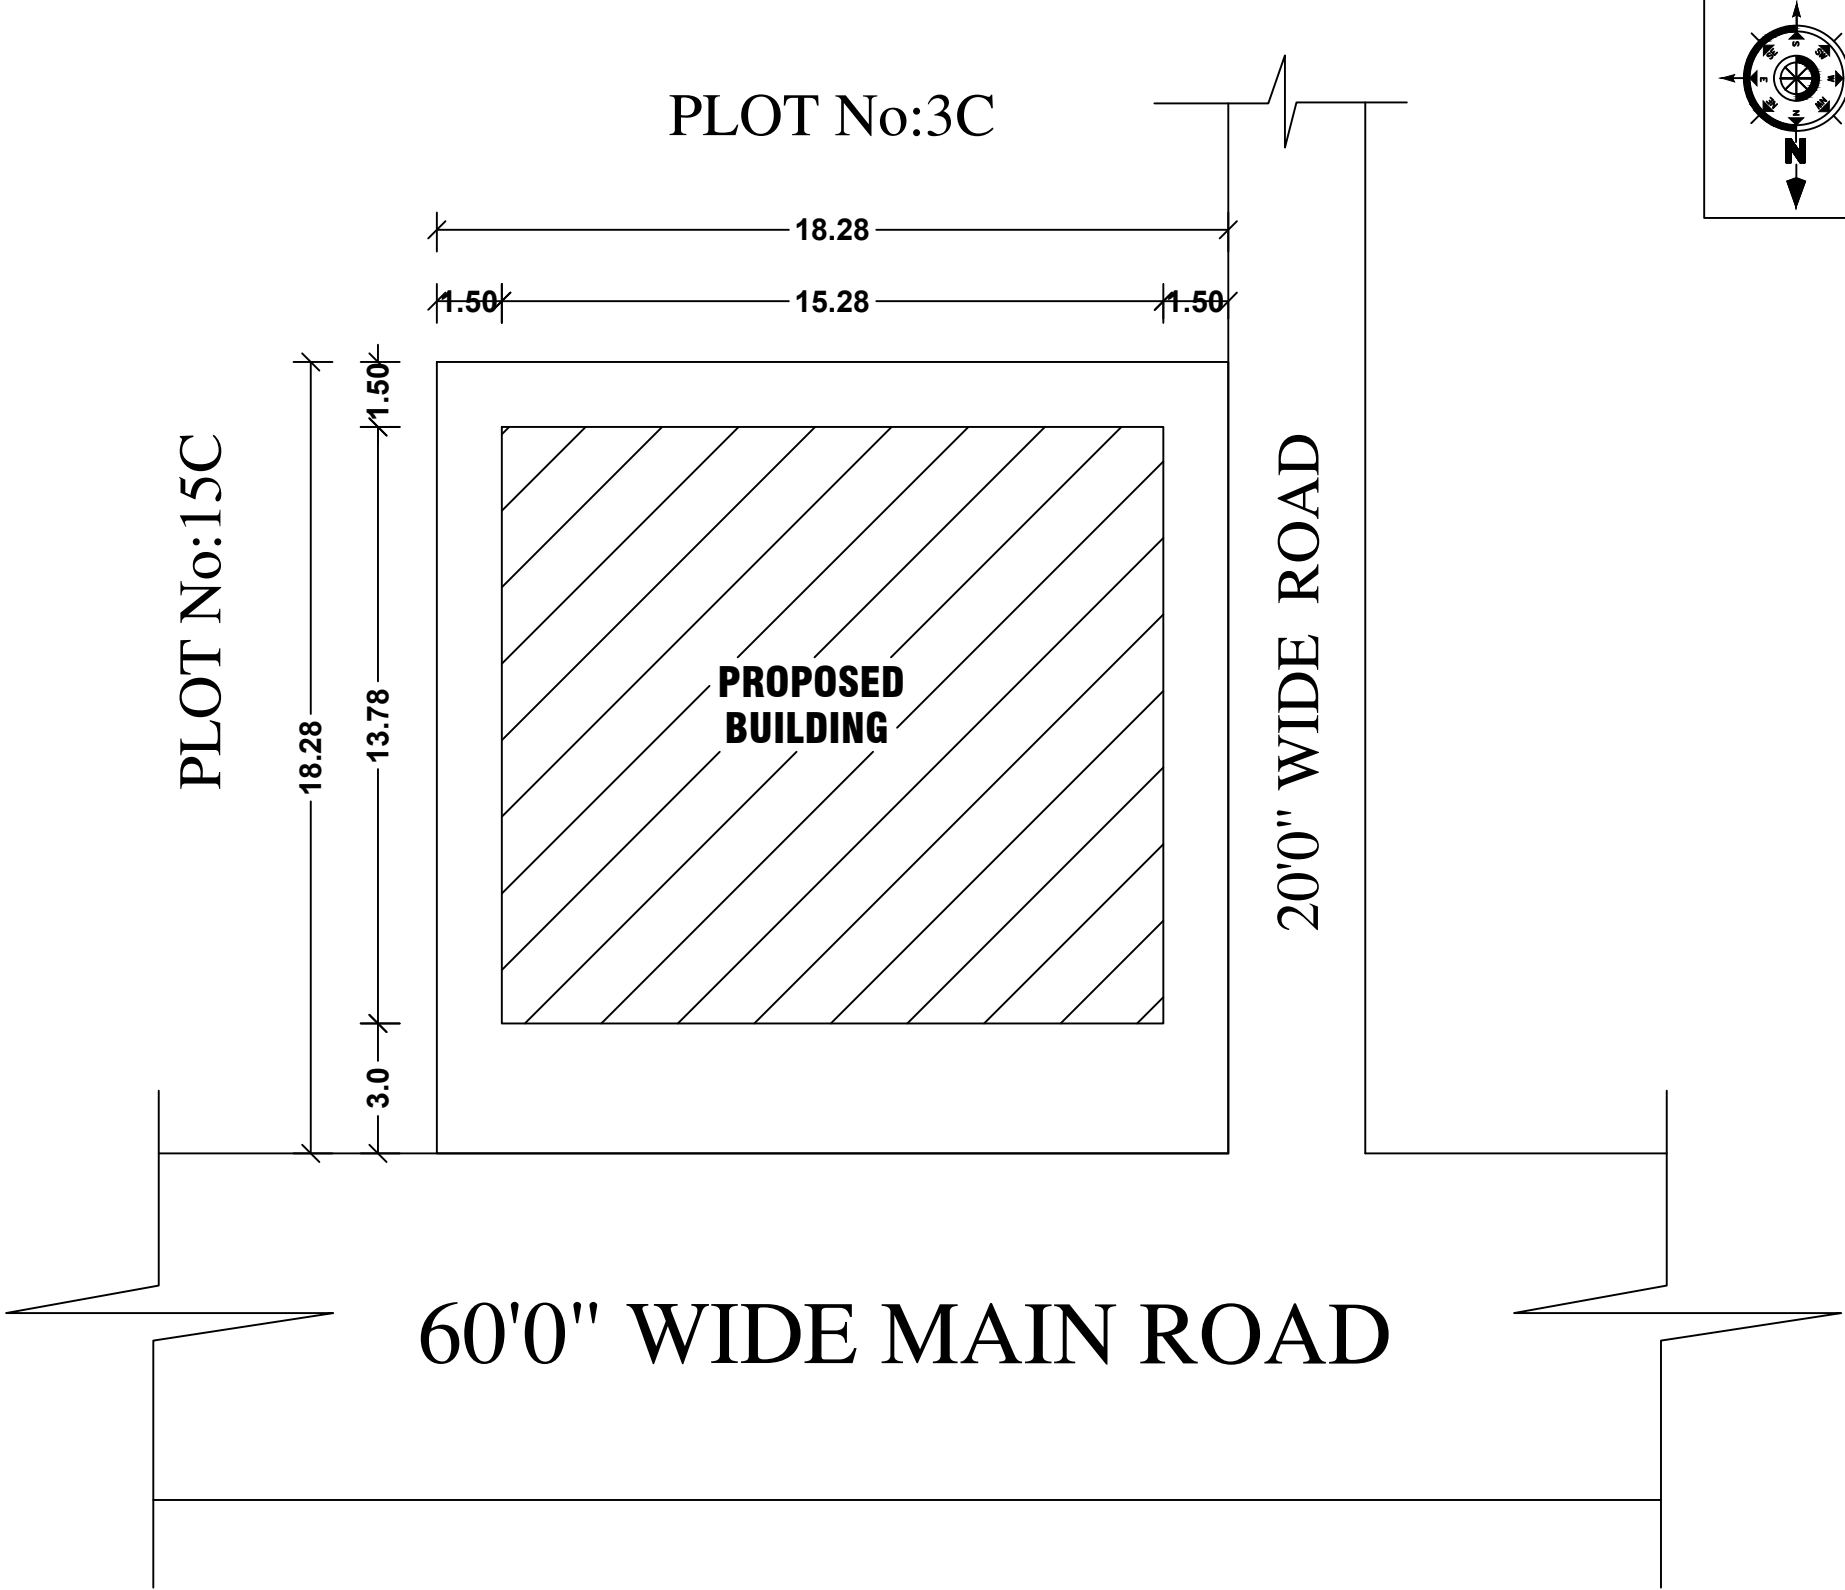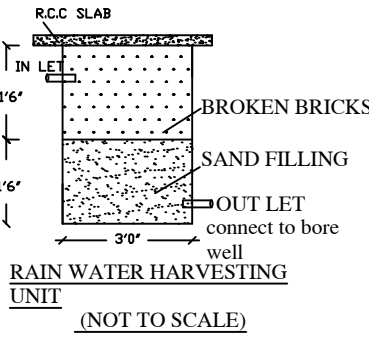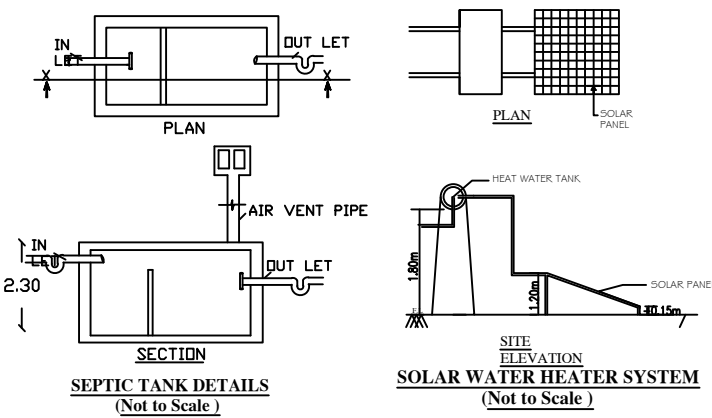

SITE PLAN
SCALE: 1:200

Area Details:	Sq.m		
PLOT No:1C	167.22		
PLOT No:2C	167.22		
TOTAL SITE AREA	334.44		
PARTICULARS	FSI (Sq.m)	Non-FSI (Sq.m)	TOTAL (Sq.m)
Stilt Floor Area	-	210.56	210.56
First Floor Area	210.56	-	210.56
Second Floor Area	210.56	-	210.56
Third Floor Area	210.56	-	210.56
Total Floor Area	631.68	210.56	842.24


SCHEDULE OF JOINERY		
MD	MAIN DOOR	1.50 X 2.00
D	DOOR	1.0 X 2.00
D1	DOOR	0.76 X 2.00
W	WINDOW	1.50 X 1.22
W1	WINDOW	1.37 X 1.22
W2	WINDOW	0.91 X 0.91
V	VENTILATOR	0.76 X 0.61

ALL DIMENSIONS ARE IN METRE
SCALE 1:100

COLUR INDEX	
PROPOSED BUILDING	
SITE BOUNDARY	
ROAD	

APPLICANT:

REGISTERED ENGINEER

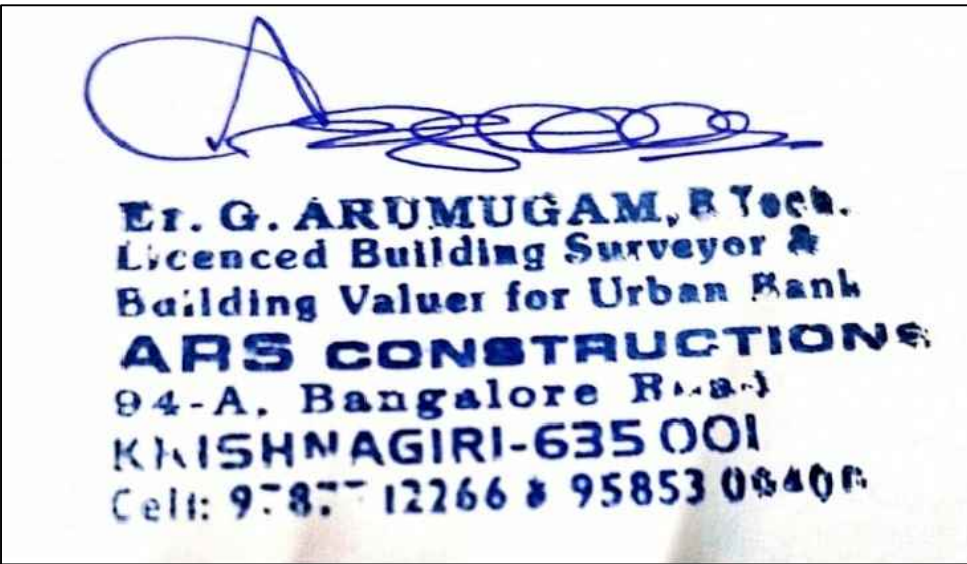

OFFICE USE