
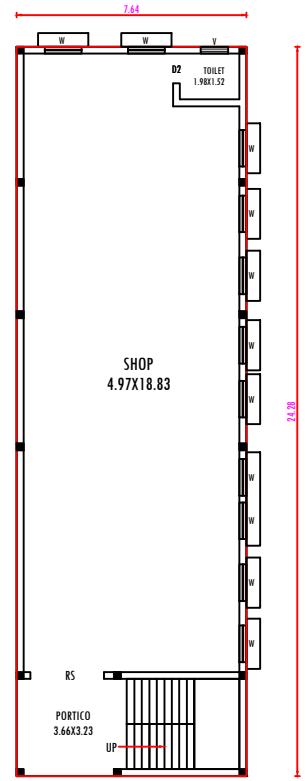
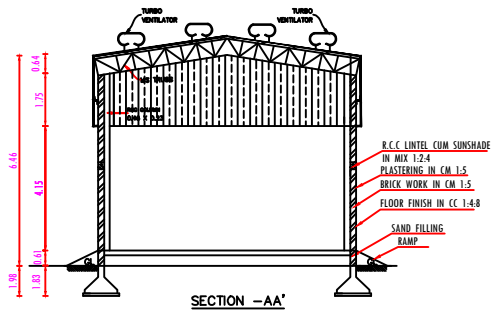
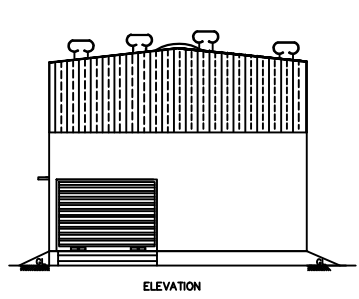


PLAN SHOWING THE PROPOSED CONSTRUCTION OF COLOUR COATED SHEET GROUND FLOOR COMMERCIAL BUILDING





IN S.F.No.52/5A, AT THORAPALLI AGRAHARAM VILLAGE & PANCHAYAT, HOSUR UNION & TALUK, KRISHNAGIRI DISTRICT.

APPLICANT :Mr.G.PANNEER SELVAM.


SCALE 1:100

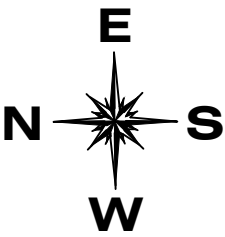

GROUND FLOOR PLAN

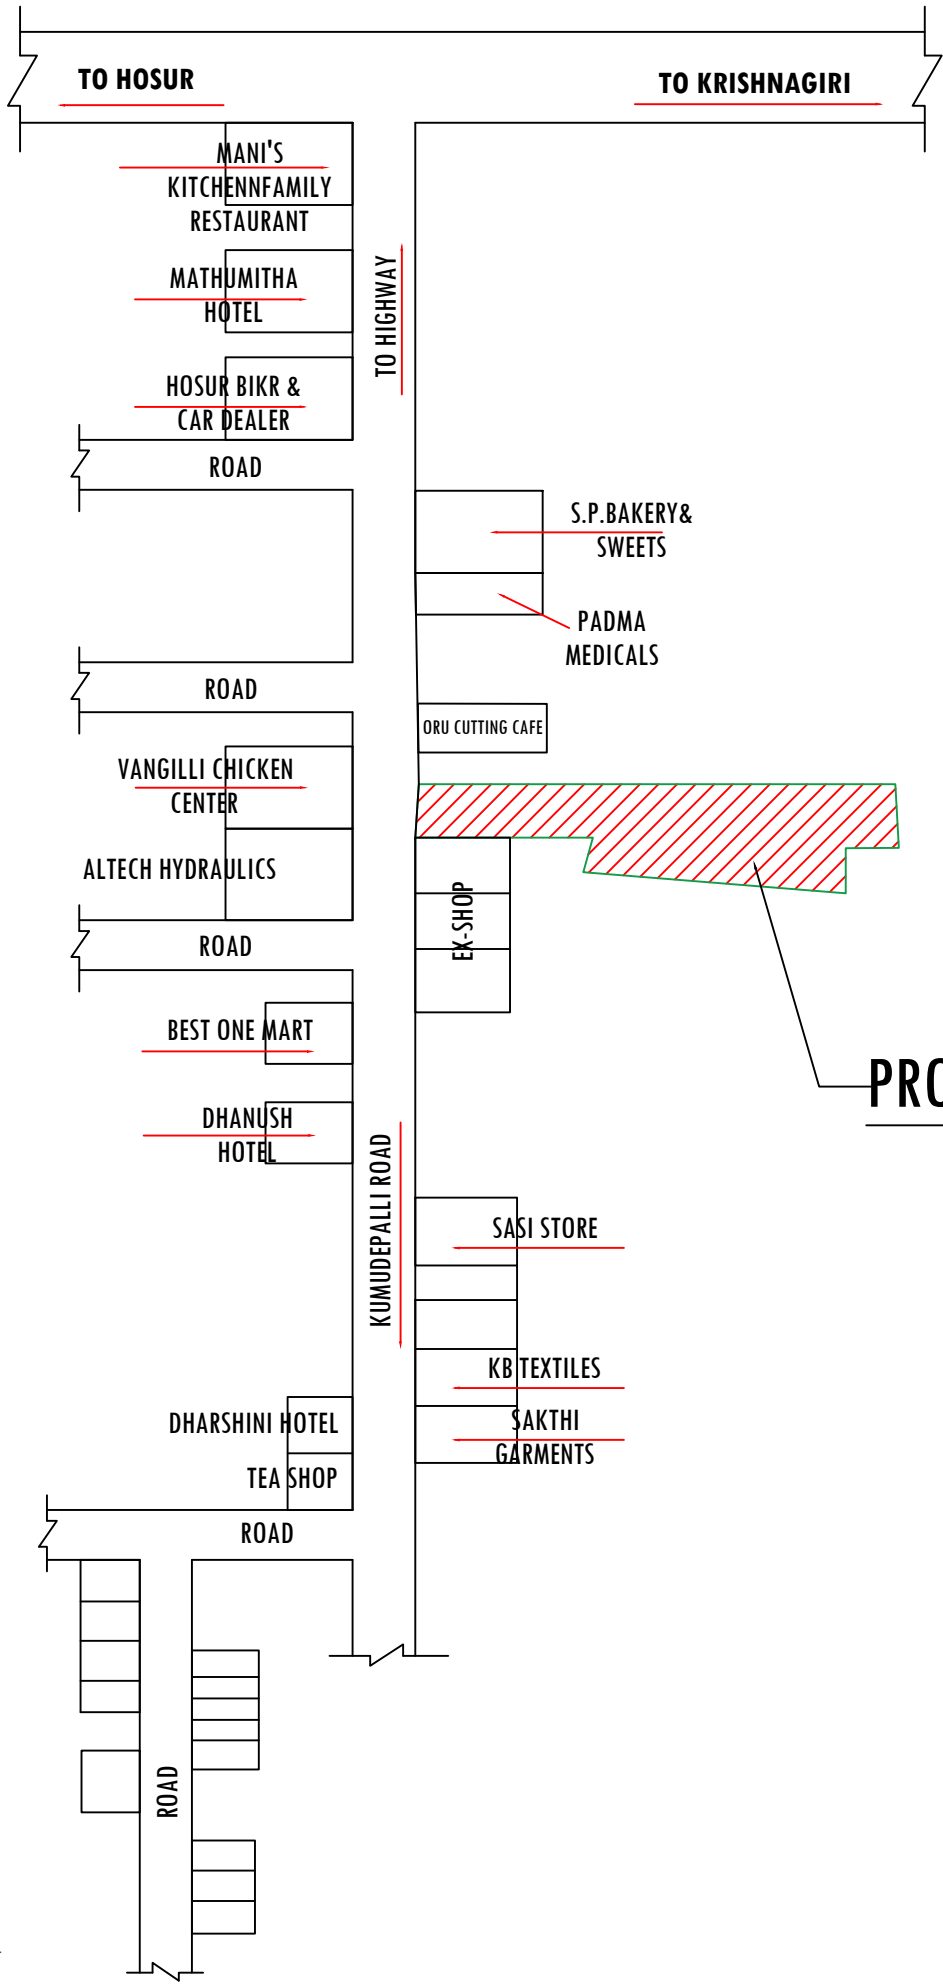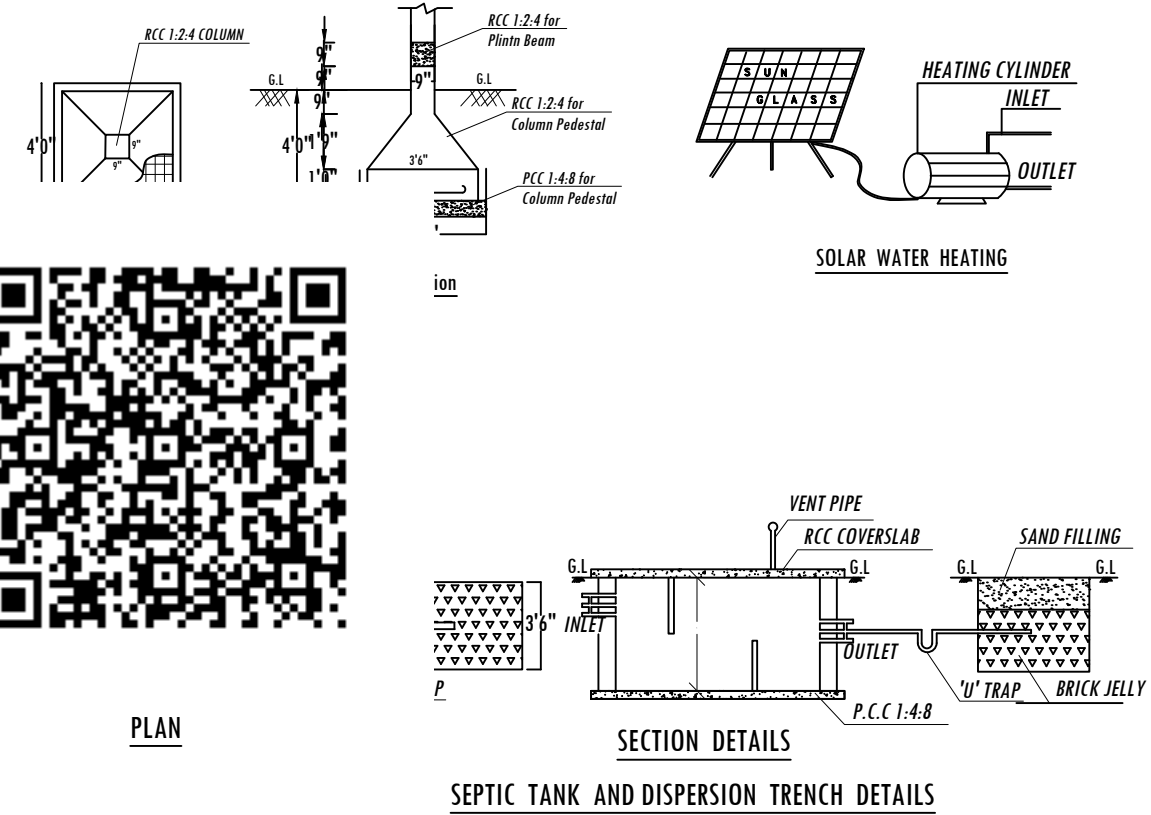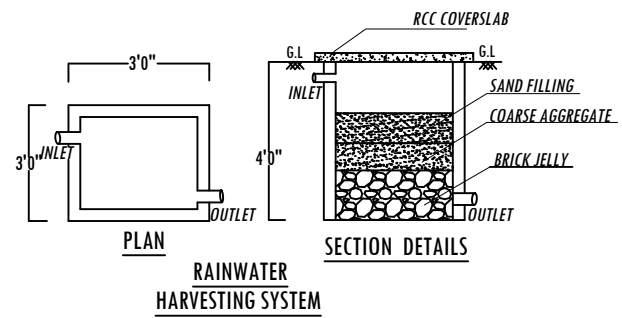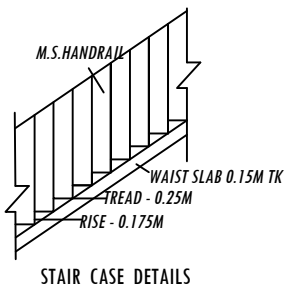

LOCATION PLAN
NOT TO SCALE

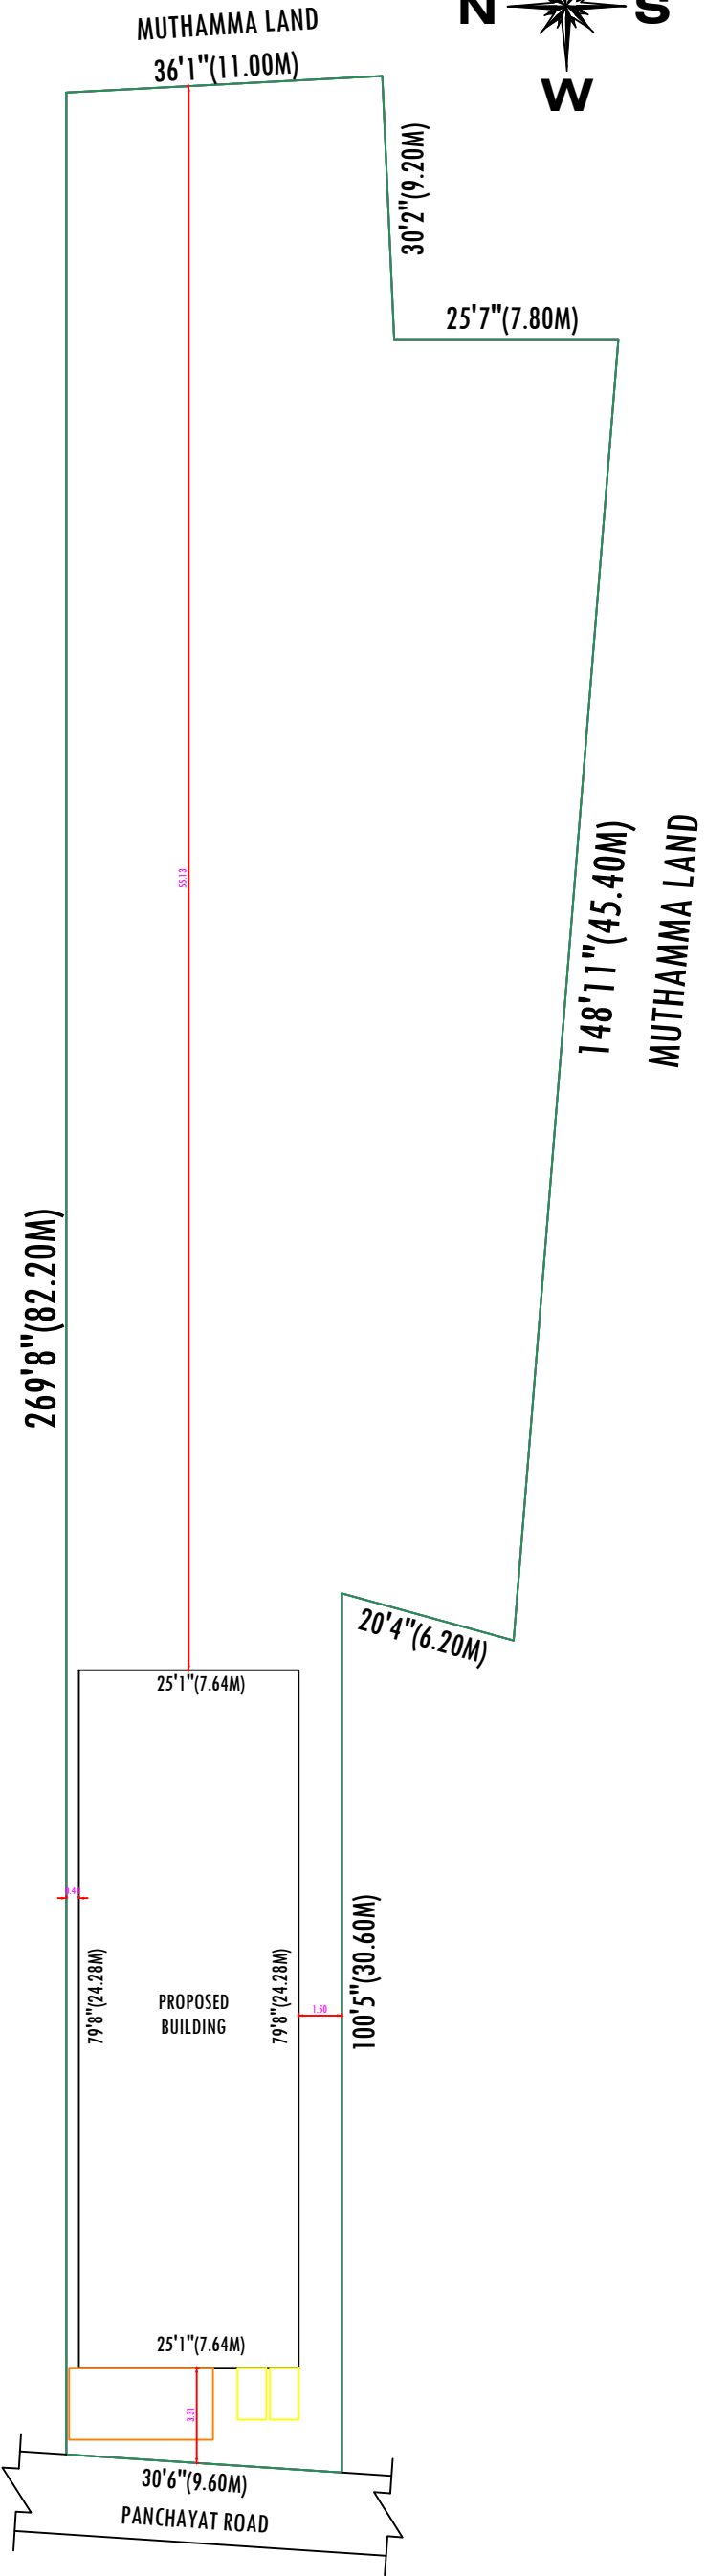

SITE PLAN
SCALE 1:100


JOINERY	METRE	FEET
RS ROLLING SHUTTER	2.44 x 2.13	8'0" x 7'0"
D2 DOOR	0.75 x 2.13	2'6" x 7'0"
W WINDOW	1.52 x 1.22	5'0" x 4'0"
V VENTILATOR	0.75 x 0.60	2'6" x 2'0"

AREA STATEMENT

PARTICULARS	S.FT	SQ.M
AS PER DOCUMENT	13066.80	1213.95
AS PER FMB	12440.17	1155.73
GF-PLINTH AREA	1996.71	185.50
OPEN AREA	10443.46	970.22
PLOT COVERAGE	16.05%	
FLOOR SPACE INDEX	0.16	

ALL DIMENSIONS ARE IN FEET & METRES.

APPLICANT

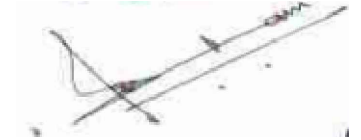

Mr.G.PANNEER SELVAM.
S/o.Mr.P.GANESAN.

ENGINEER



SMK ASSOCIATES
Er. S. SELVAKUMAR, B.E.,(Civil)
Consulting Civil Engineer &
REGISTERED ENGINEER GRADE-I
HNTDA Licence No: 15/2019
Shop No : 39, SGS Complex, 1IInd Floor,
Indira Nagar, Bagalur Road, HOSUR-635109.
Cell : 9787670742 , 9042972207

