


PLAN SHOWING THE PROPOSED CONSTRUCTION OF GROUND FLOOR,
RESIDENCIAL BUILDING AT SURVEY NO. 205/1A1A,205/27.AT T.CHETTIYAPATTI VILLAGE,
THOTTAPPANAYAKUNAR PANCHAYAT, USILAMPATTI TALUK & UNION, MADURAI DISTRICT.

APPLICANT NAME: Mr. D.PANDI. S/O. DHARMAR.


SCALE :1:100

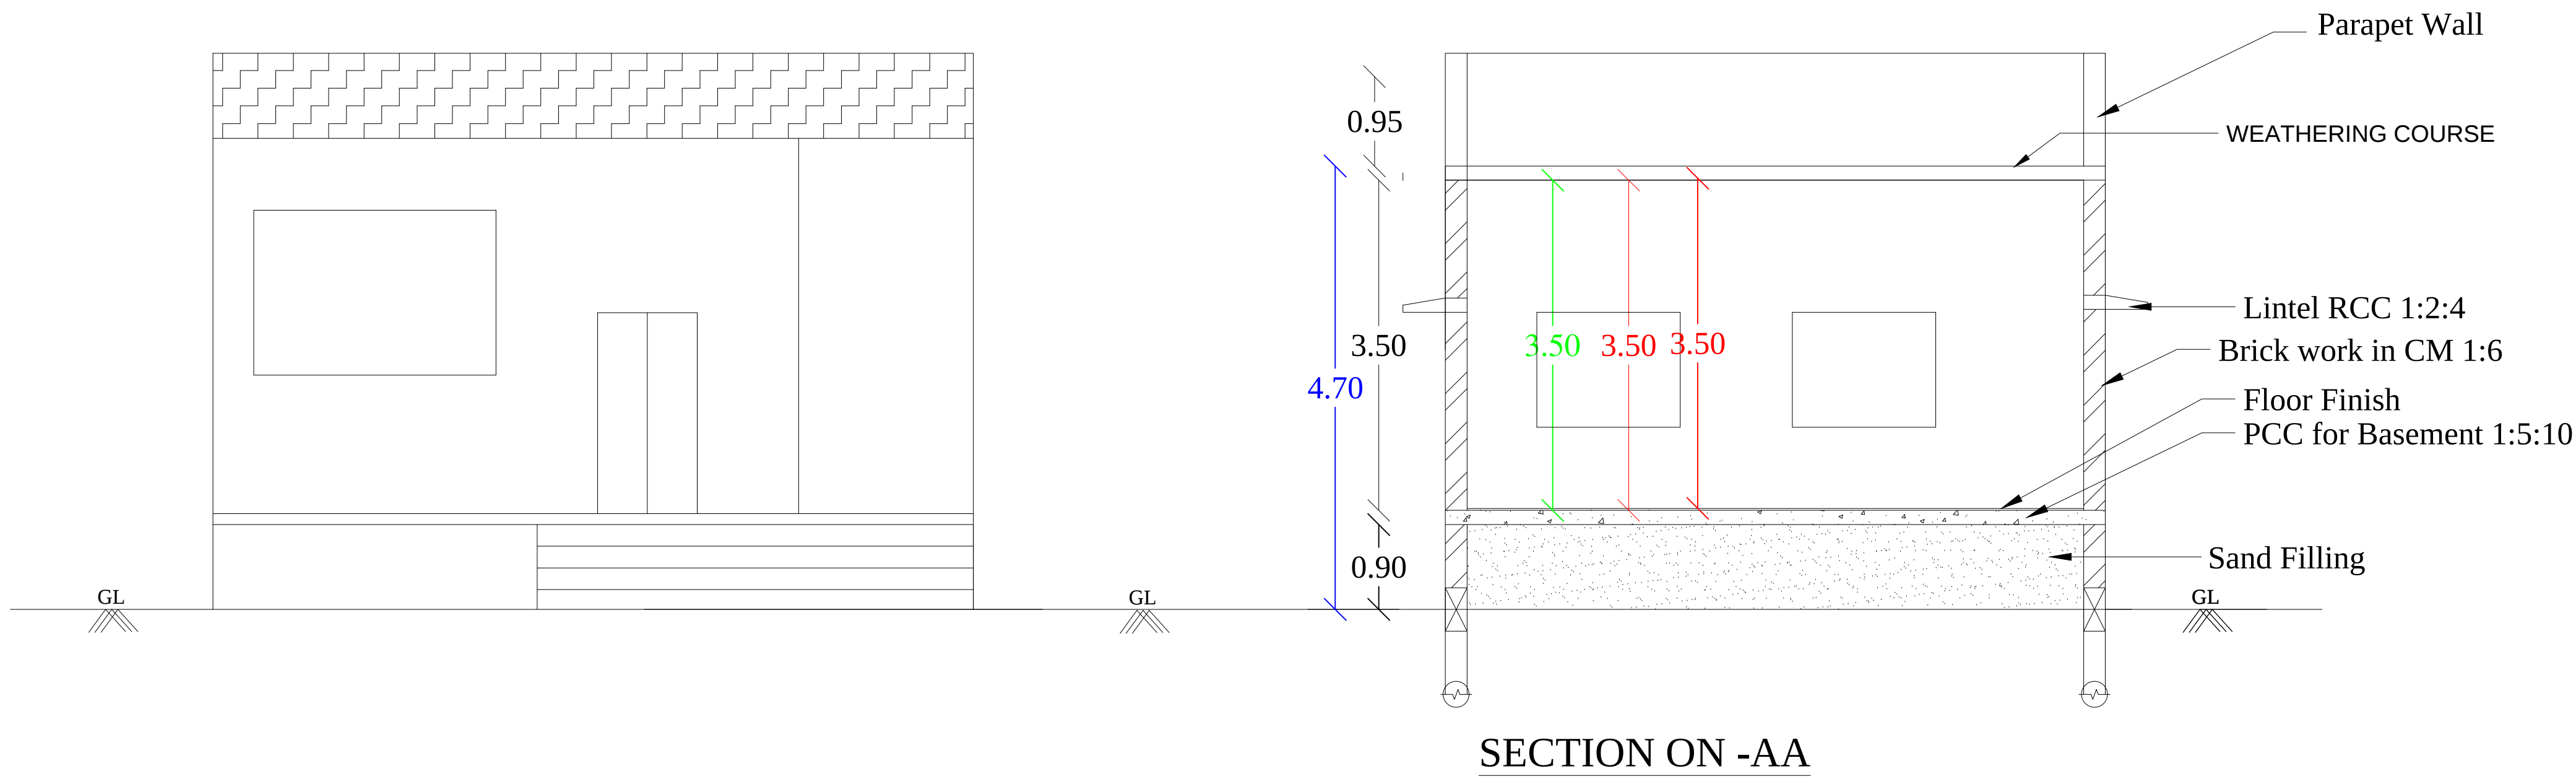

FRONT ELEVATION


SECTION ON -AA

DURAI SITE,PLOT NO: 22

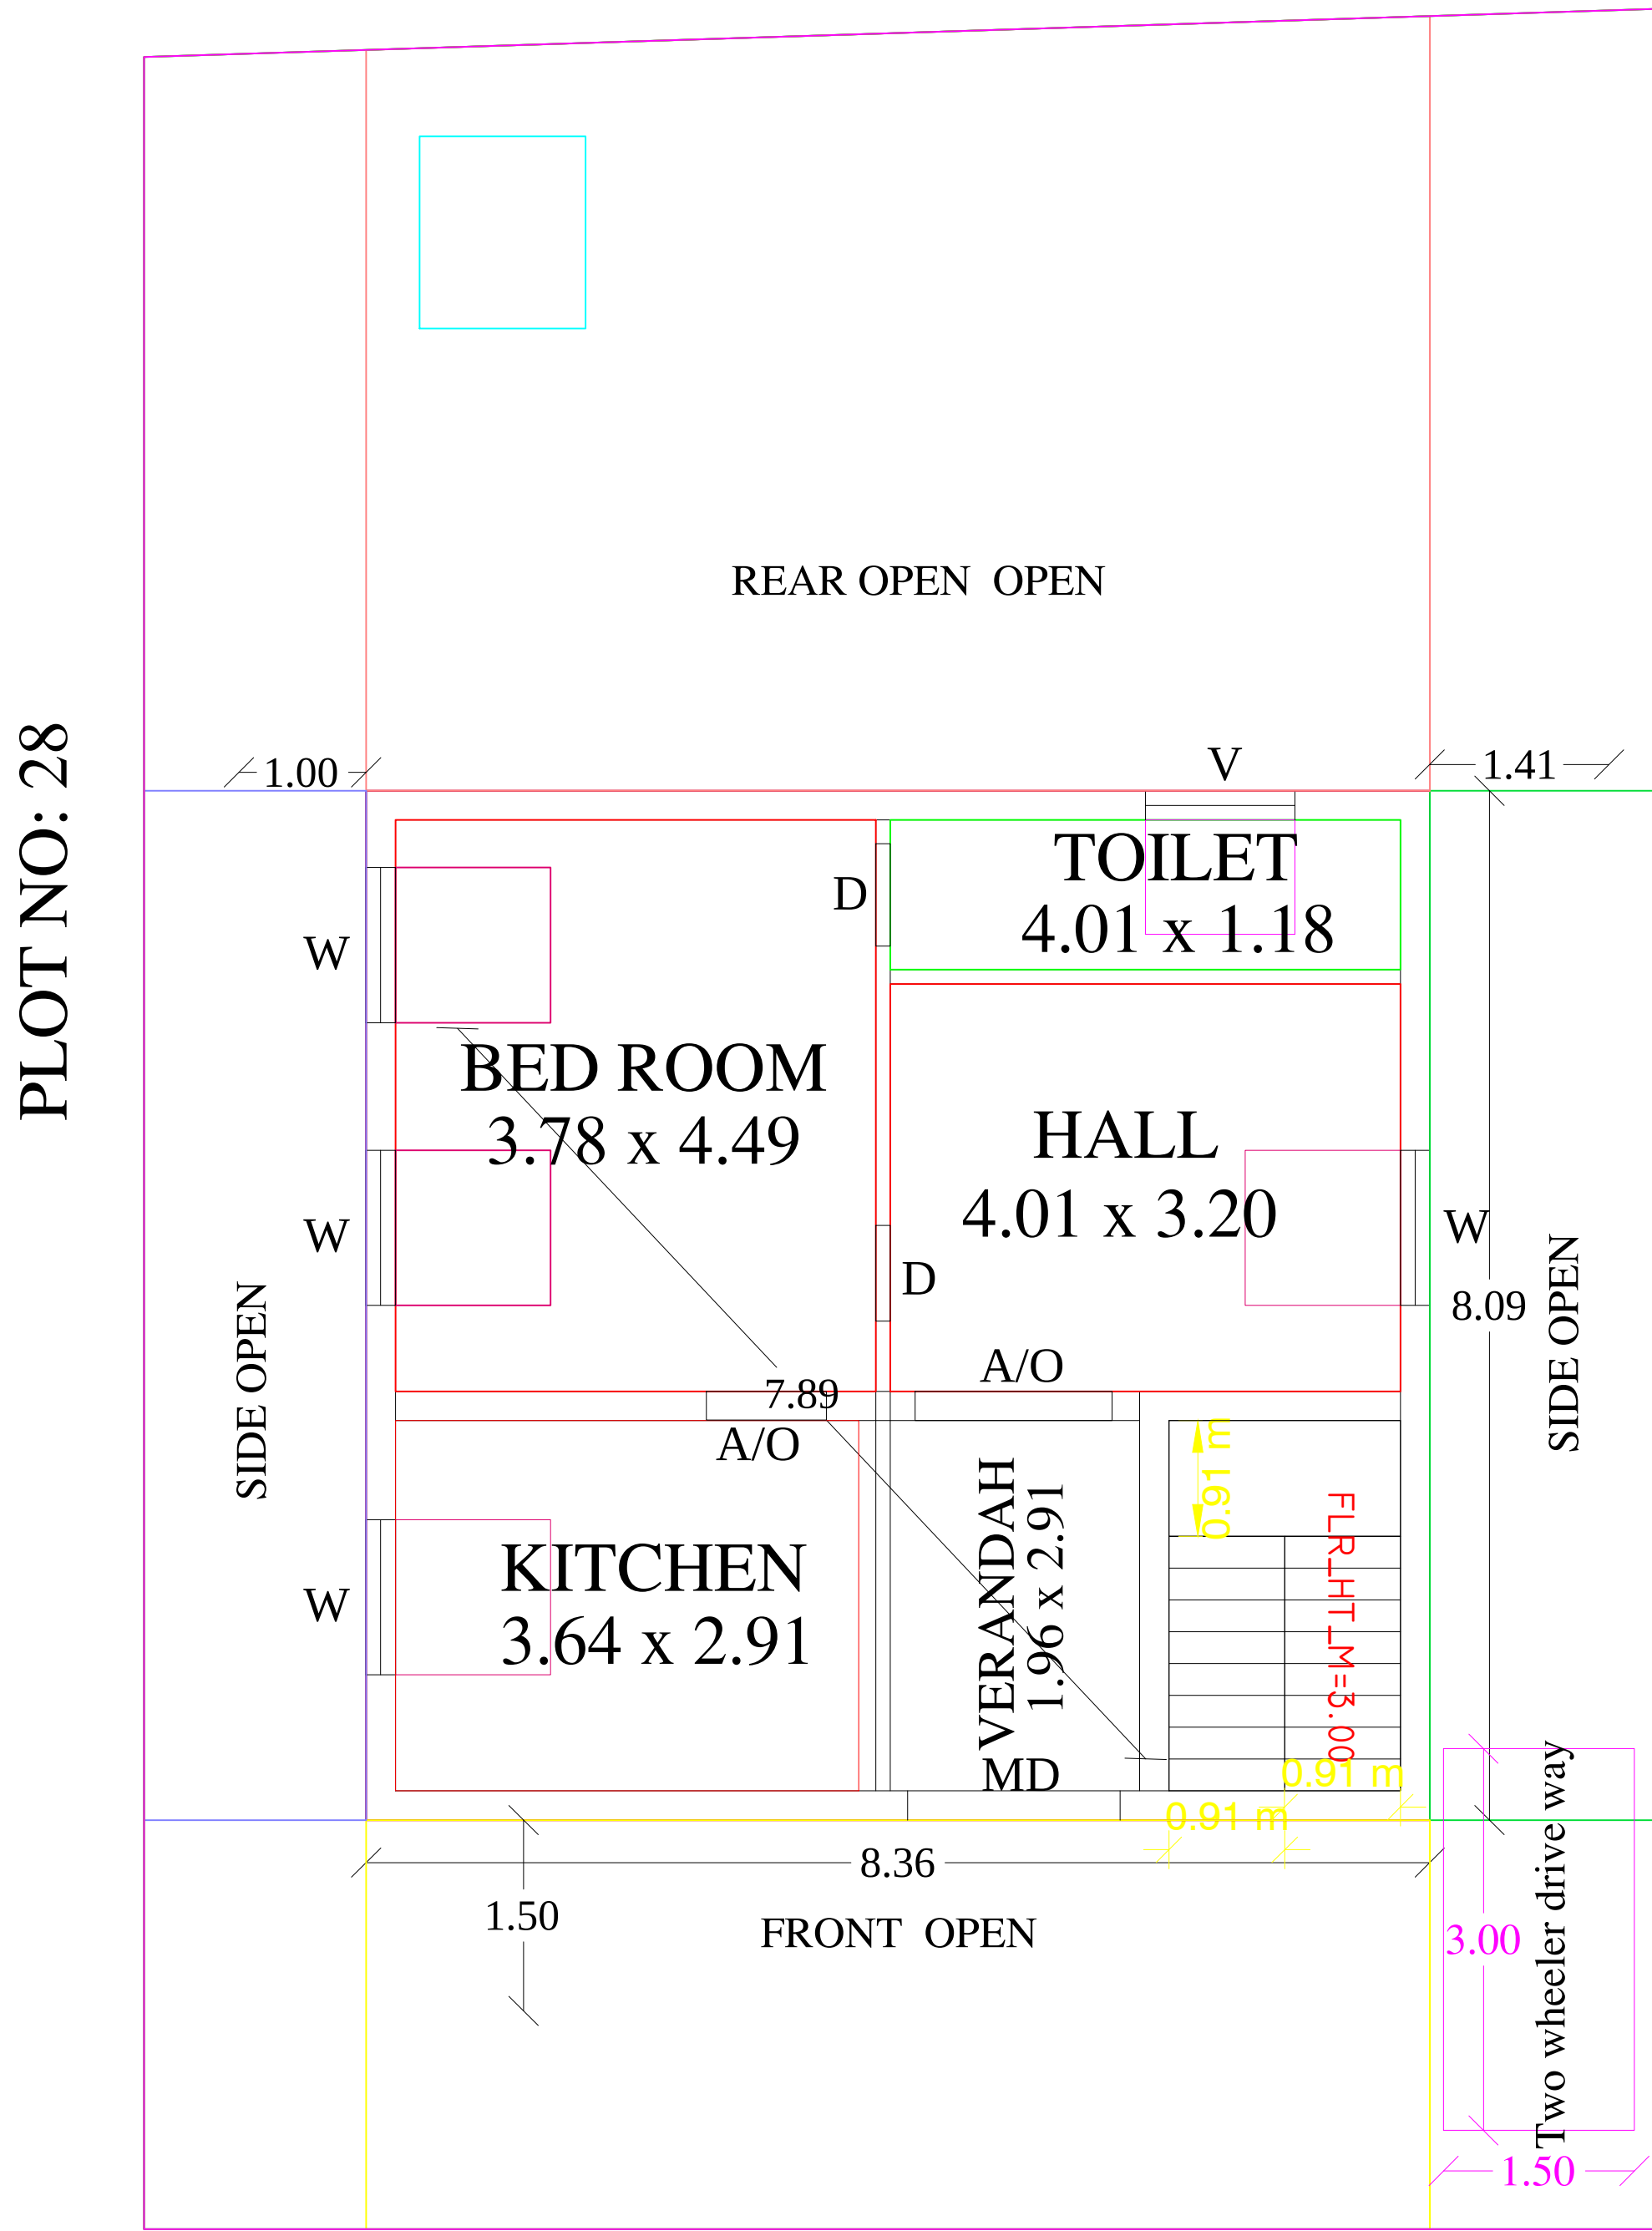

S T R E E T 16'0"

GROUND FLOOR PLAN AND SITE PLAN

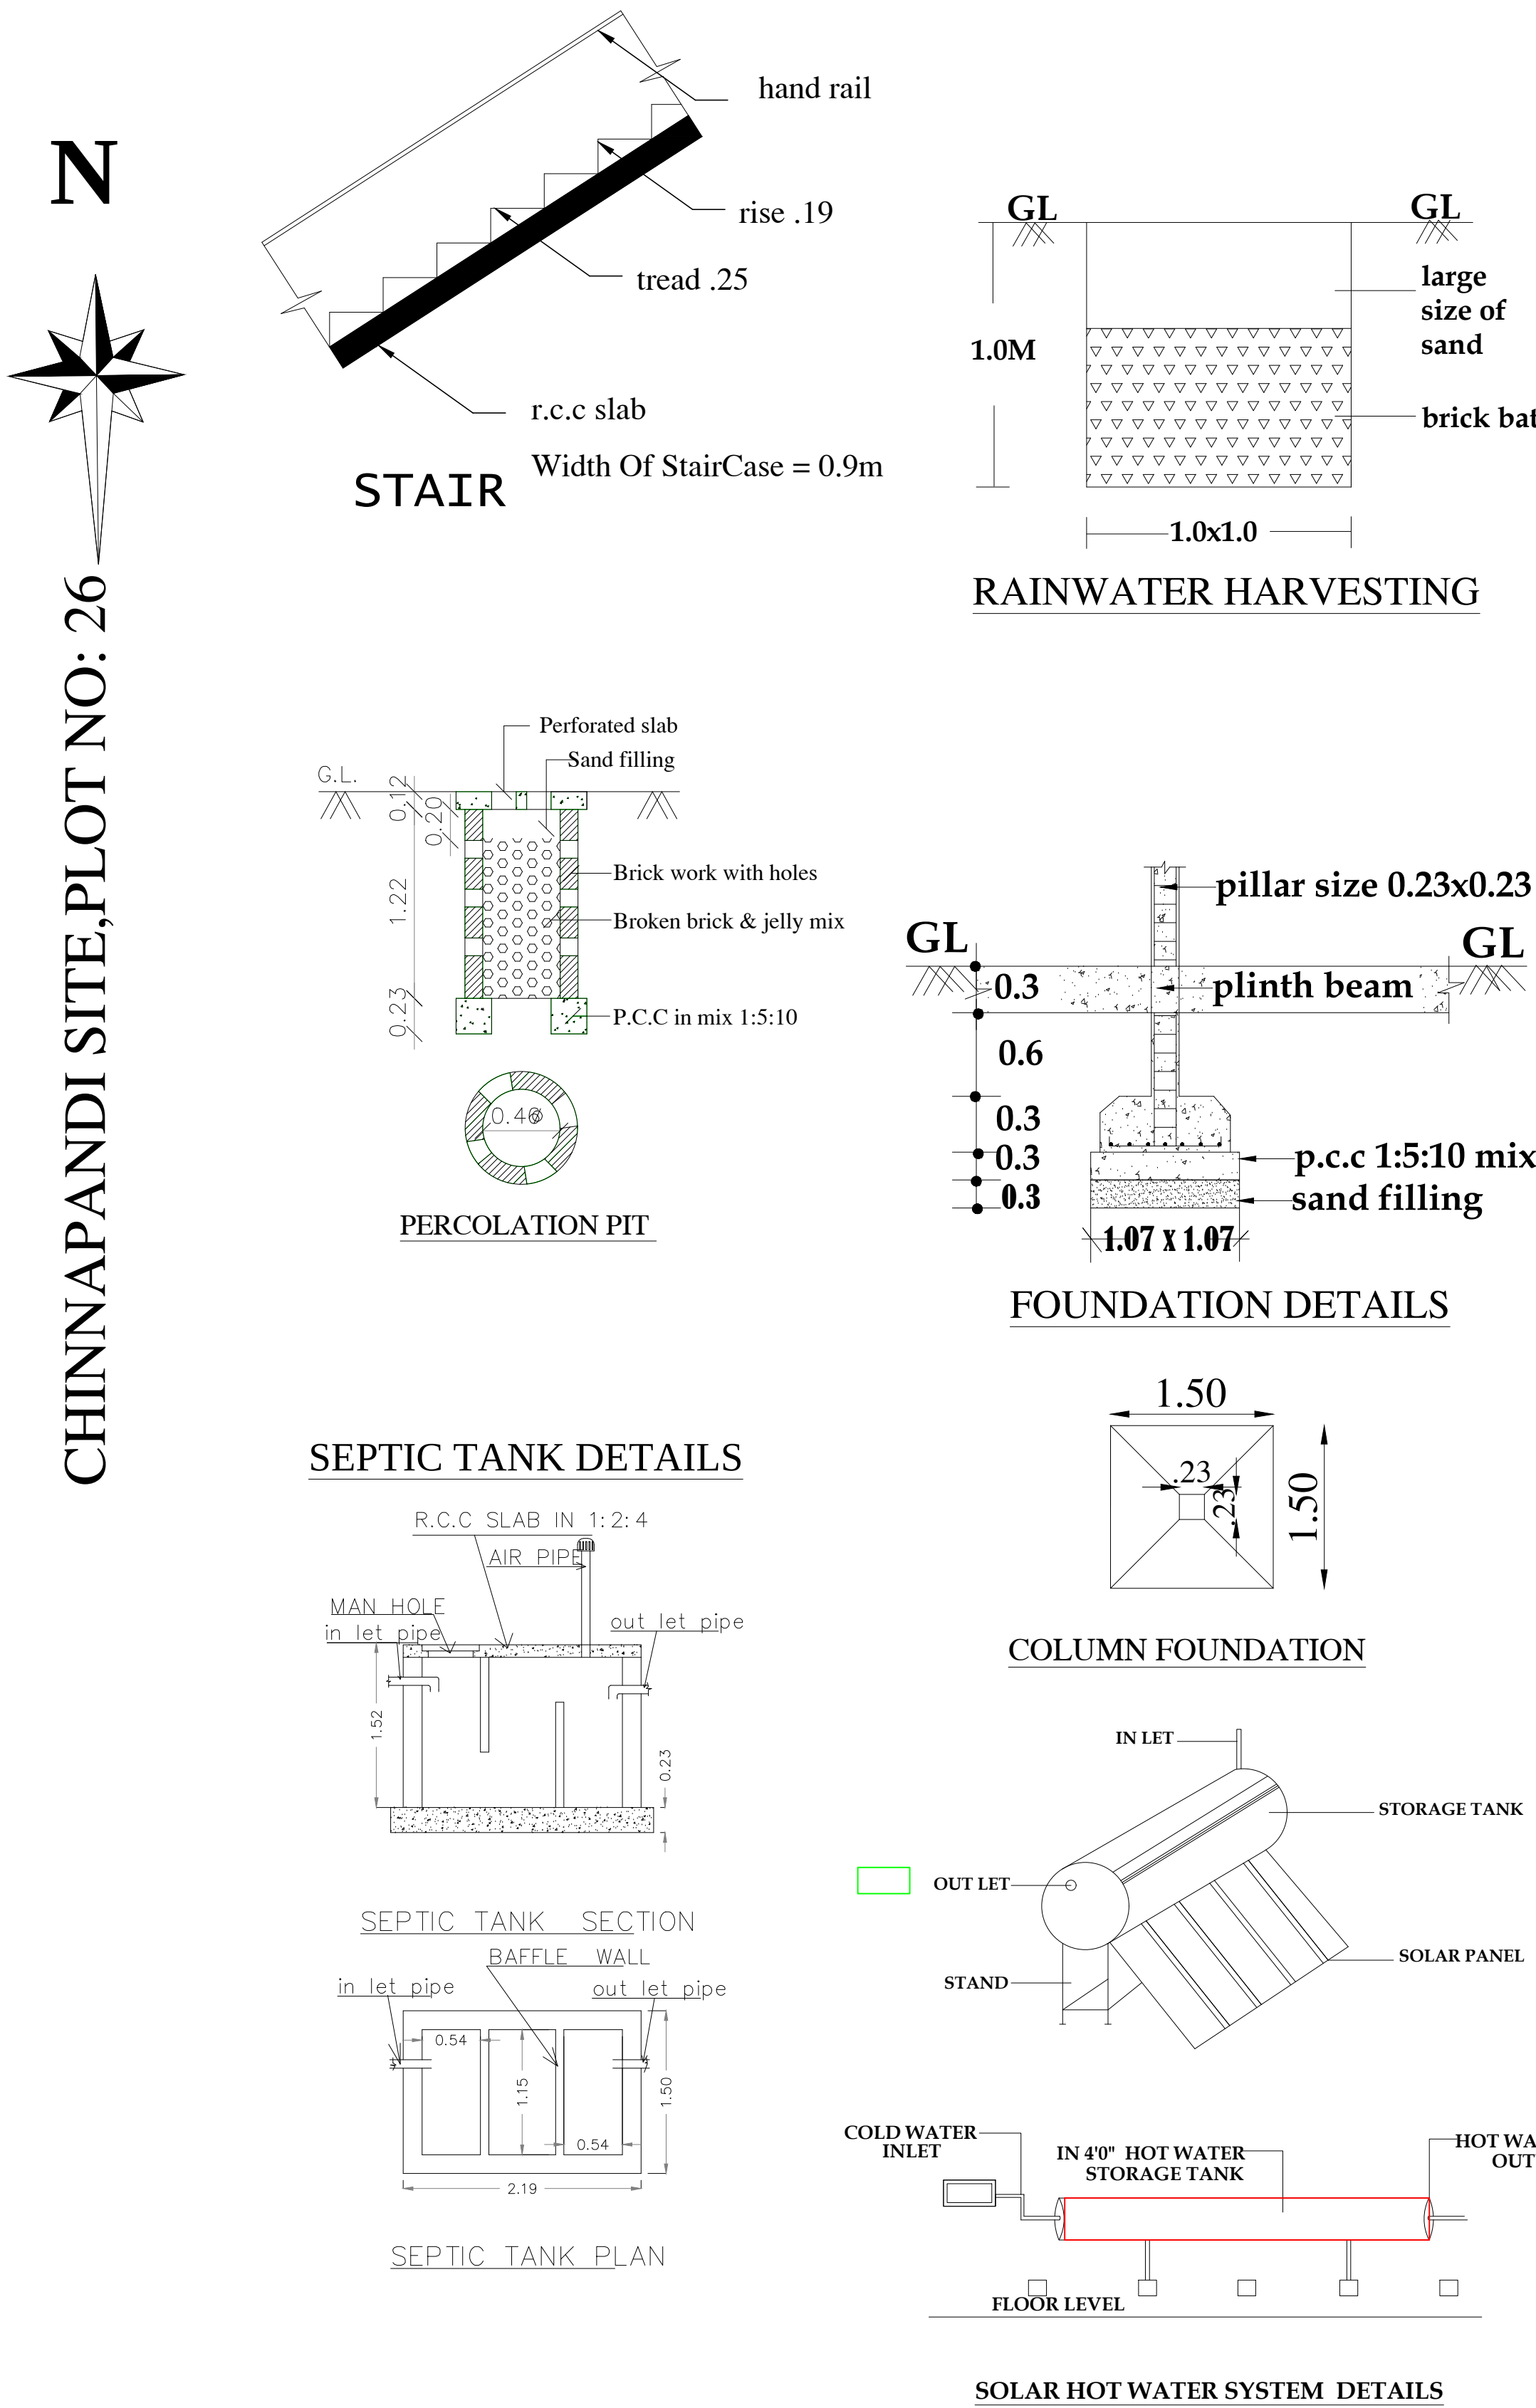

SCALE - 1:100 ALL DIMENSIONS AREA IN METER		
AREA DETAILS:-	Sq.Mt	Sq.Ft
Total Area (As Per Document)	205.23	2208.375
Total Area (As Per site)	205.23	2208.375
Total Area (As Fmb)	205.23	2208.375
Pro. Built up Area in GF	67.63	727.72
Pro.Carpet Area in GF	55.49	597.7
Open Area	137.60	1480.57
SCHEDULE OF JOINERY		
TYPE	DESCRIPTION	SIZE IN M
MD	MAIN DOOR	1.00 x 2.10
D1	DOOR	0.91 x 2.10
D2	DOOR	0.75 x 2.10
W	WINDOW	1.50 x 1.50
V	VENTILATOR	0.90 x 0.60
COLOUR CODE :		STAIR DETAILS
PROPOSED		WIDTH —3'0"(.91)
ROAD		TREAD —9"(.23)
BOUNDARY		RISE —6"(.15)
APPLICANT SIGNATURE		
Er.M.MALAISAMY B.E.,L.B.S., Reg.No: 119/LS/2019/00010 , licensed Civil Enigineer, Thirumalai Constructions, Rajathi Complex,TB Road, Usilampatti, Cell: 8489809515,8270546956. REGISTERED ENGINEER / LICENSED SURVEYOR		
OFFICE USE		