
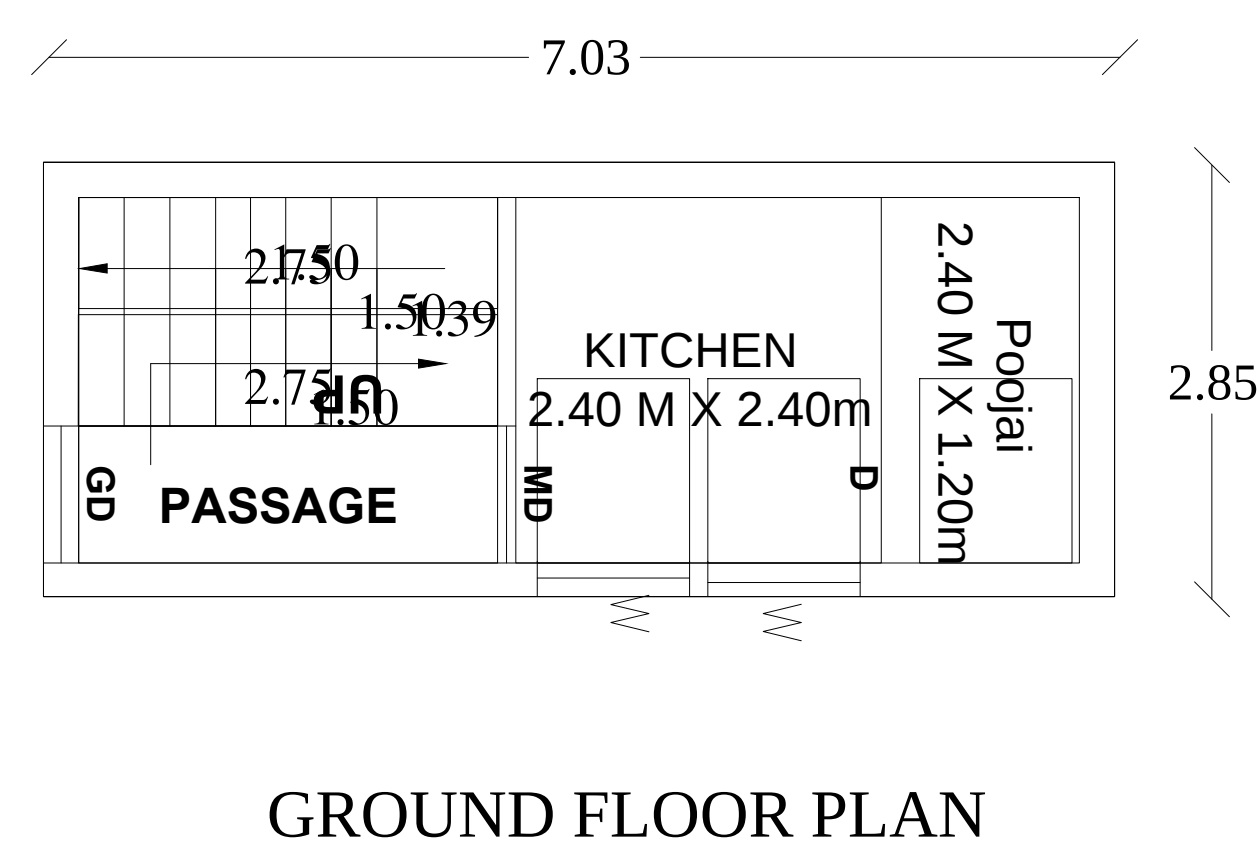
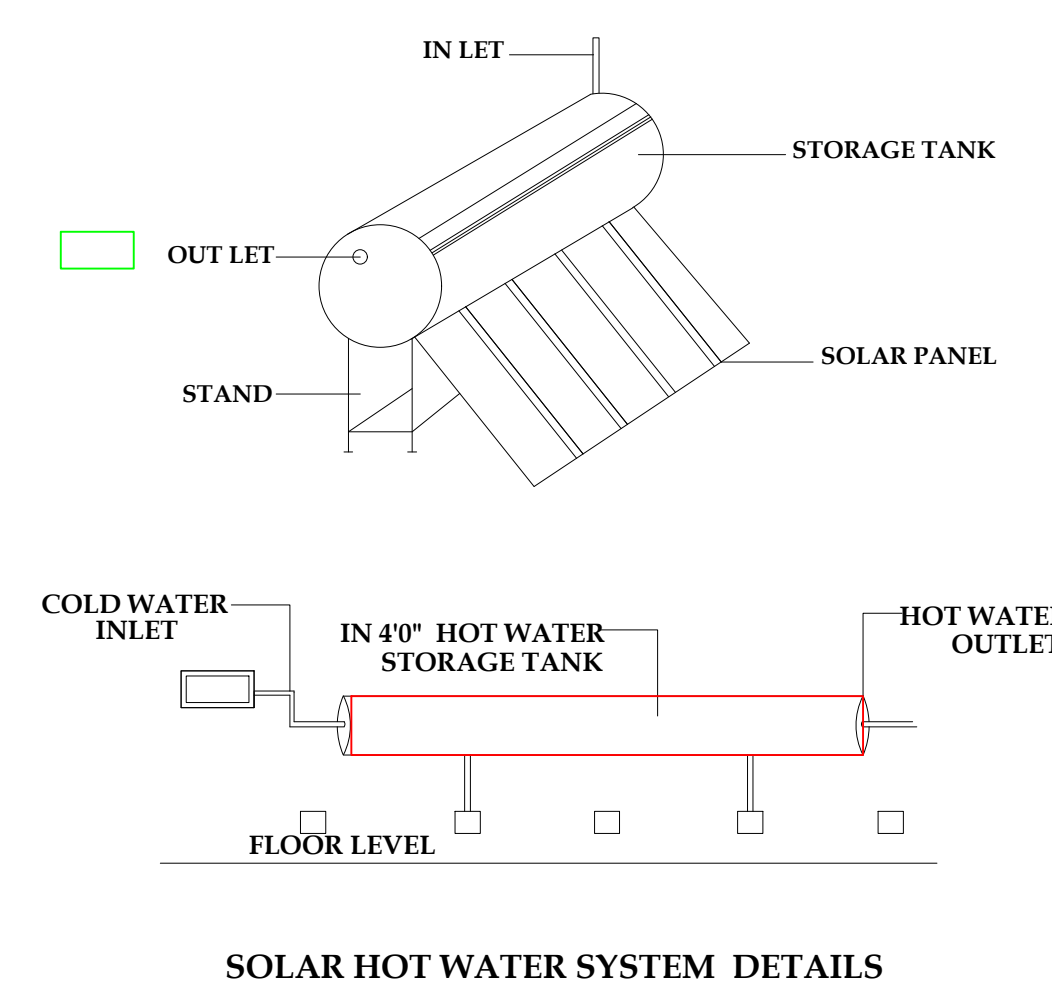
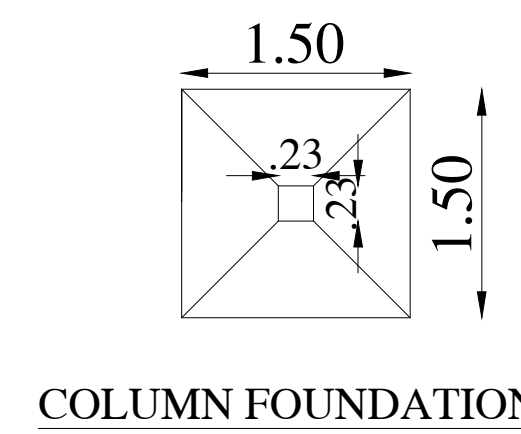
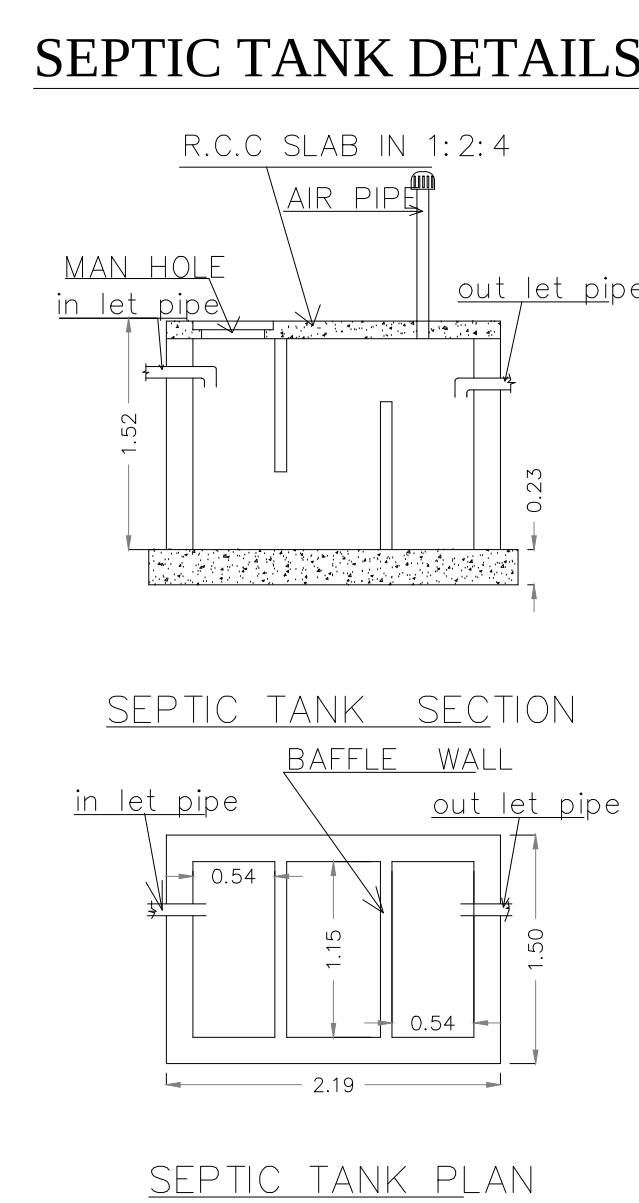
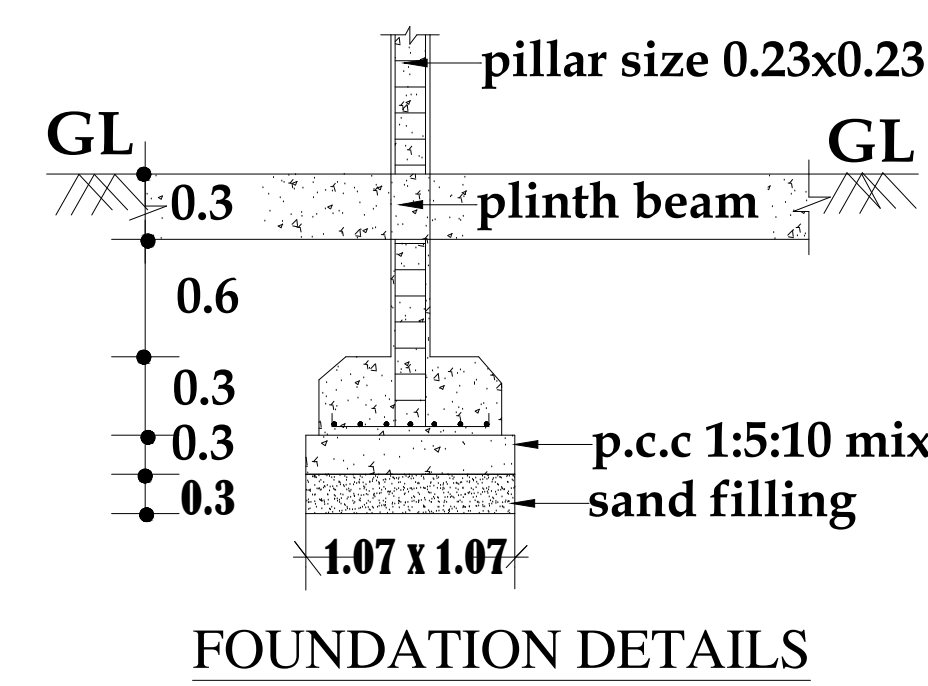
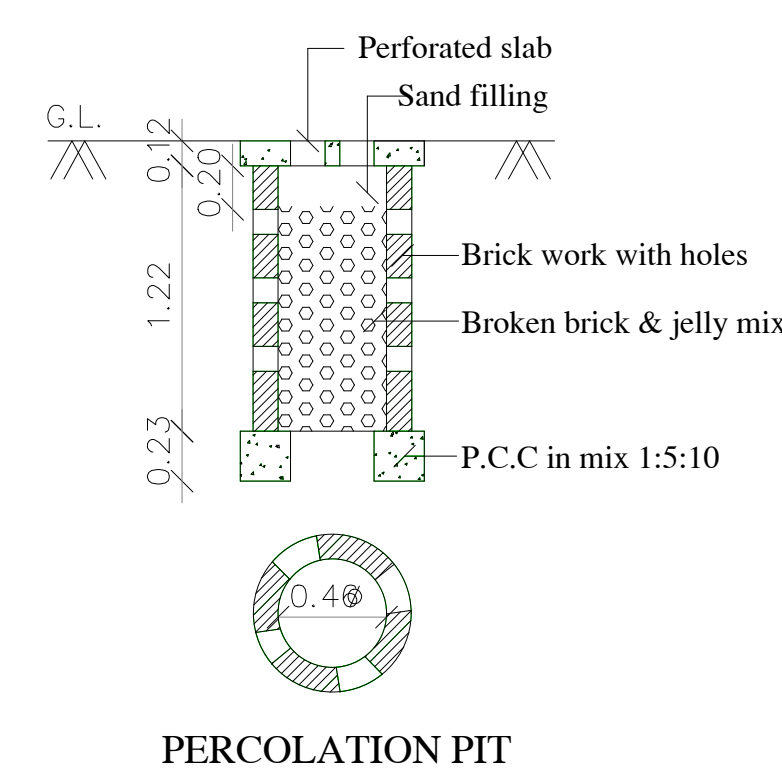
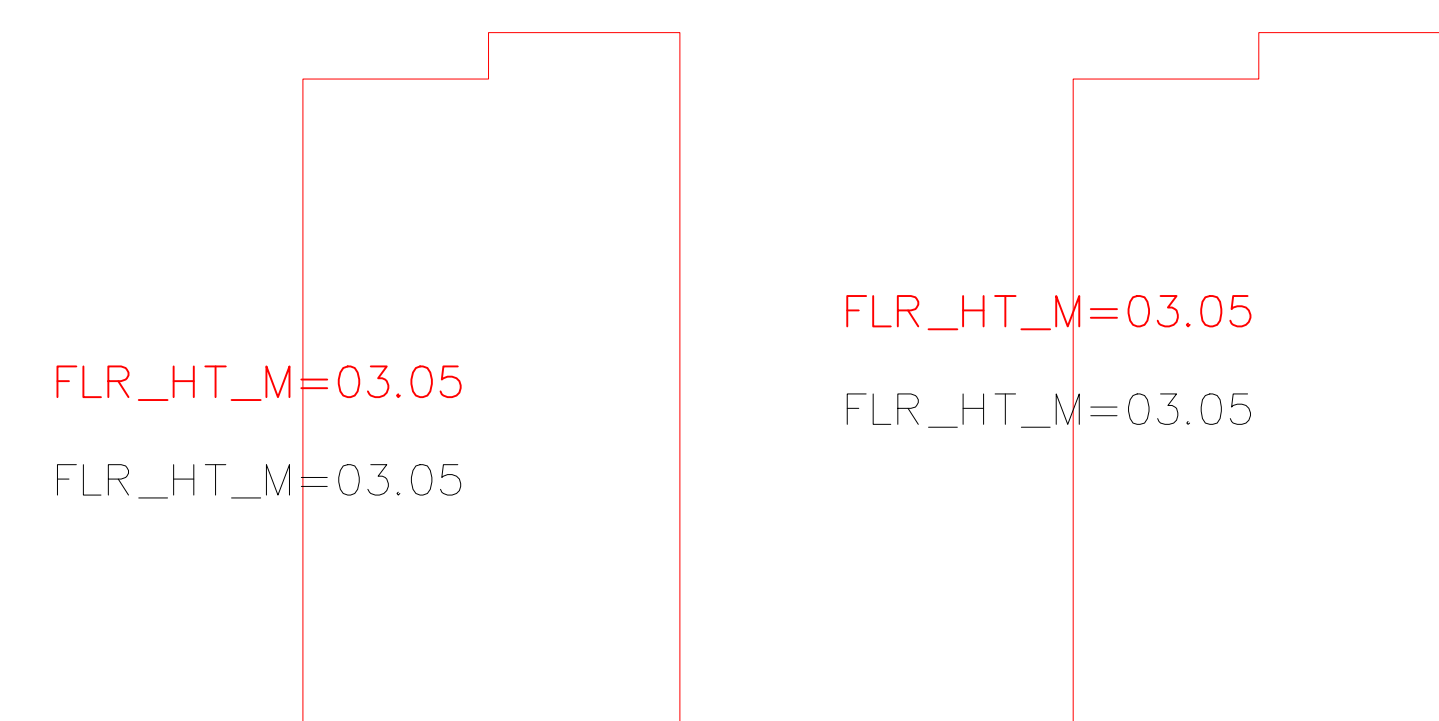
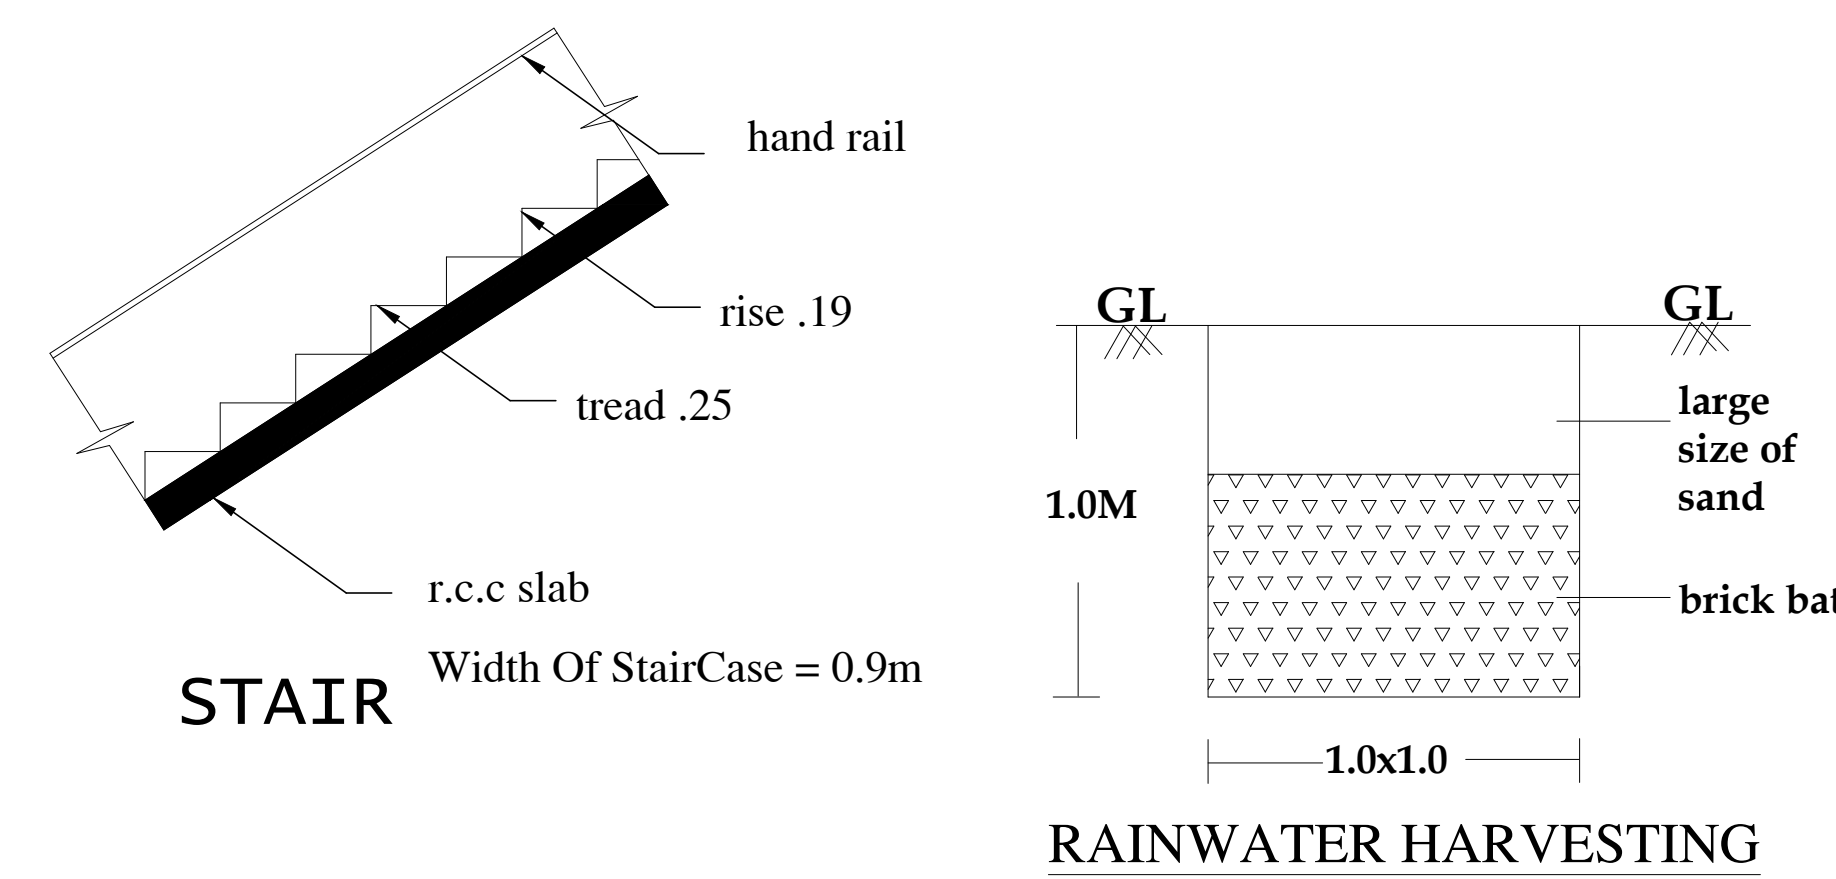


PLAN SHOWING THE PROPOSED CONSTRUCTION OF GROUND FLOOR,
RESIDENCIAL BUILDING AT SURVEY NO. 111/3A2B,PATTA NO: 2431,,AT V.KALLAPATTI VILLAGE,
VEPPANUTHU PANCHAYAT, USILAMPATTI TALUK, CHELLAMPATTI UNION, MADURAI DISTRICT.

APPLICANT NAME: Mr. R.PARAMAN. S/O. RAMANCHETTIYAR. SCALE :1:100

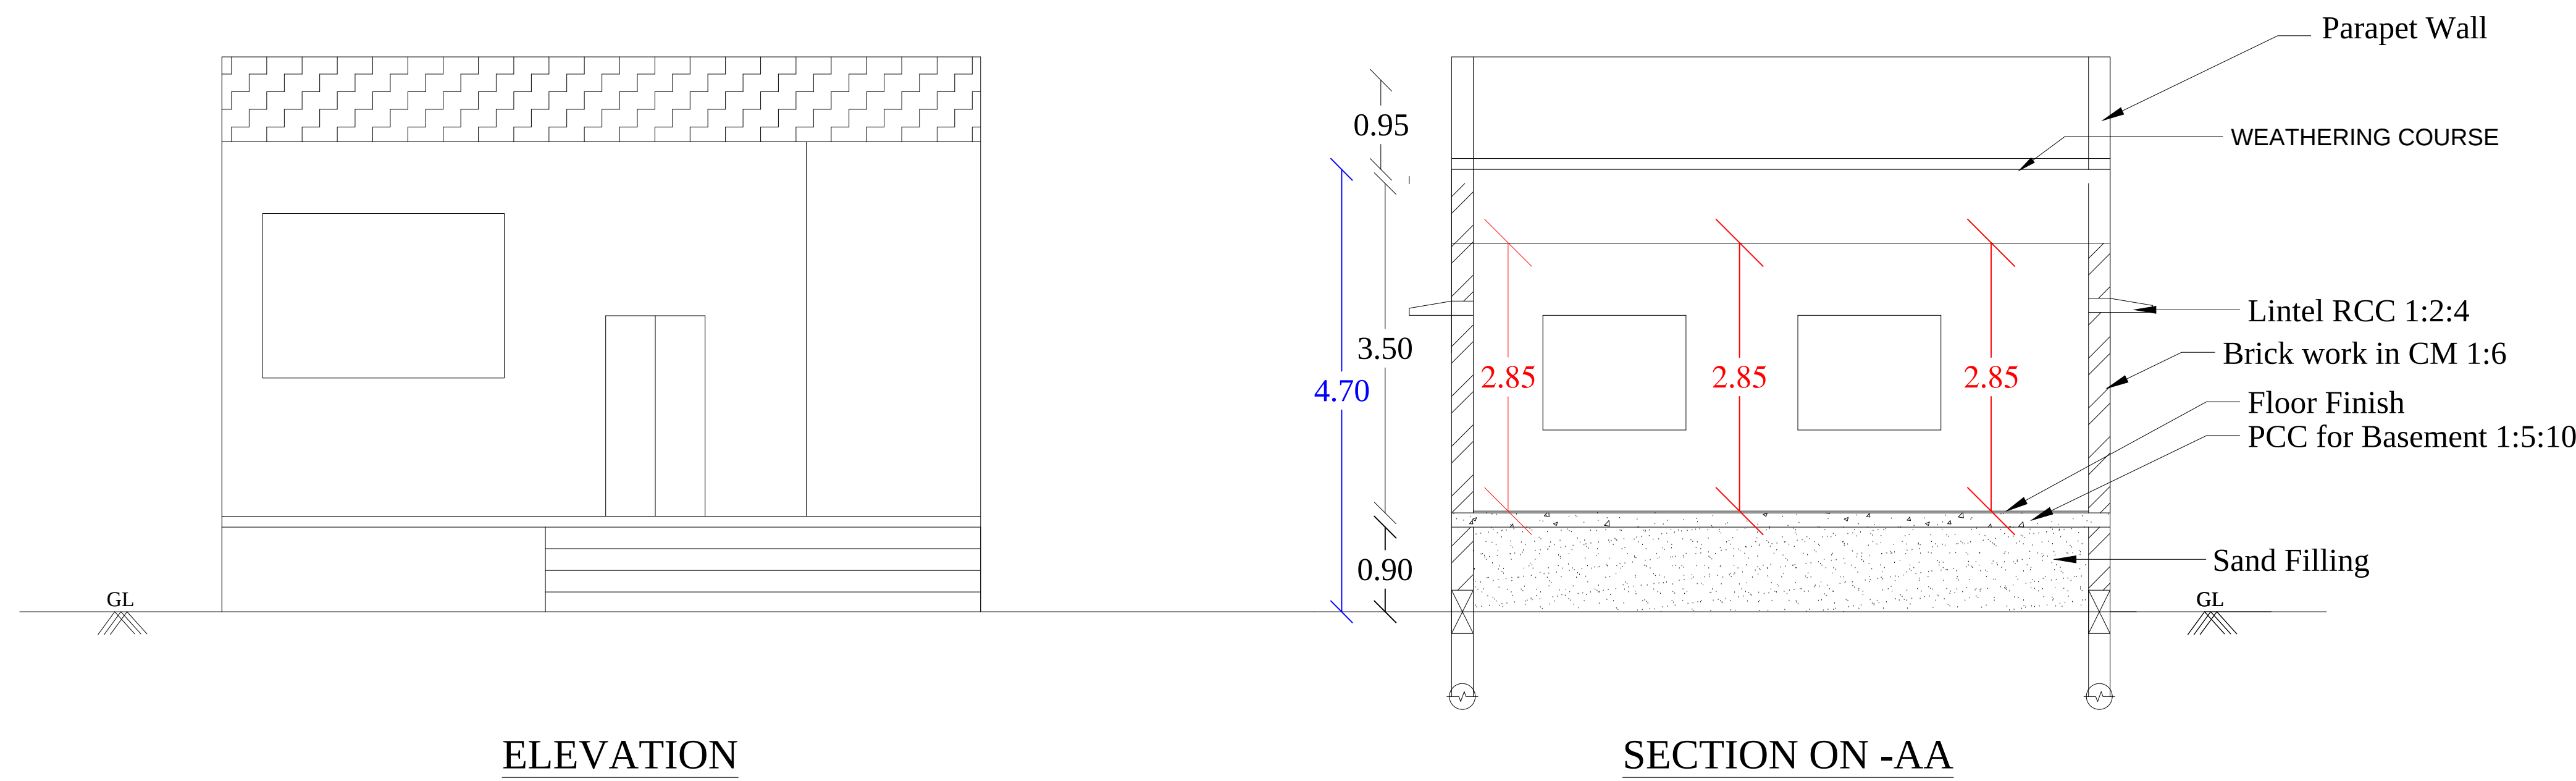

SCALE - 1:100		
ALL DIMENSIONS AREA IN METER		
<u>AREA DETAILS:-</u>	Sq.Mt	Sq.Ft
Total Area (As Per Document)	202.60	2180.00
Total Area (As Per site)	202.60	2180.00
Total Area (As Fmb)	202.60	2180.00
Pro. Built up Area in GF	20.04	215.63
Pro.Carpet Area in GF	18.49	198.95
Open Area	182.56	1964.34

SCHEDULE OF JOINERY		
TYPE	DESCRIPTION	SIZE IN M
MD	MAIN DOOR	1.00 x 2.10
D1	DOOR	0.91 x 2.10
D2	DOOR	0.75 x 2.10
W	WINDOW	1.50 x 1.50
V	VENTILATOR	0.90 x 0.60

COLOUR CODE :		<u>STAIR DETAILS</u>	
PROPOSED		WIDTH	—3'0"(.91)
ROAD		TREAD	—9"(.23)
BOUNDARY		RISE	—6"(.15)


APPLICANT SIGNATURE

Er.M.MALAISAMY B.E.,L.B.S.,
Reg.No: 119/LS/2019/00010 ,
licensed Civil Enigneer, Thirumalai Constructions,
Rajathi Complex,TB Road, Usilampatti,
Cell: 8489809515,8270546956.
REGISTERED ENGINEER / LICENSED SURVEYOR

OFFICE USE

Site Plan

SCALE - 1:100

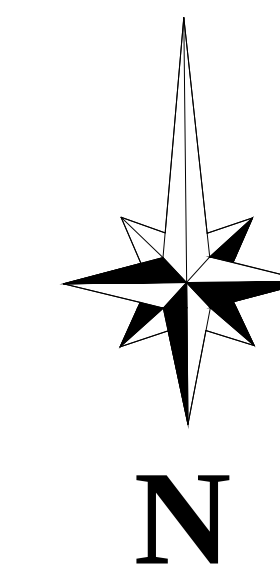

Mr.PINNIYAPPAN LAND

