


PLAN SHOWING THE PROPOSED CONSTRUCTION OF GROUND FLOOR,
RESIDENCIAL BUILDING AT SURVEY NO. 135/1E.AT ATHIKARIPATTI VILLAGE,
ATHIKARIPATTI PANCHAYAT, PERAIYUR TALUK,SEDAPATTI UNION, MADURAI DISTRICT.


APPLICANT NAME: Mr. PALANISAMY S/O. SUBBAREDDYAR.

SCALE :1:100

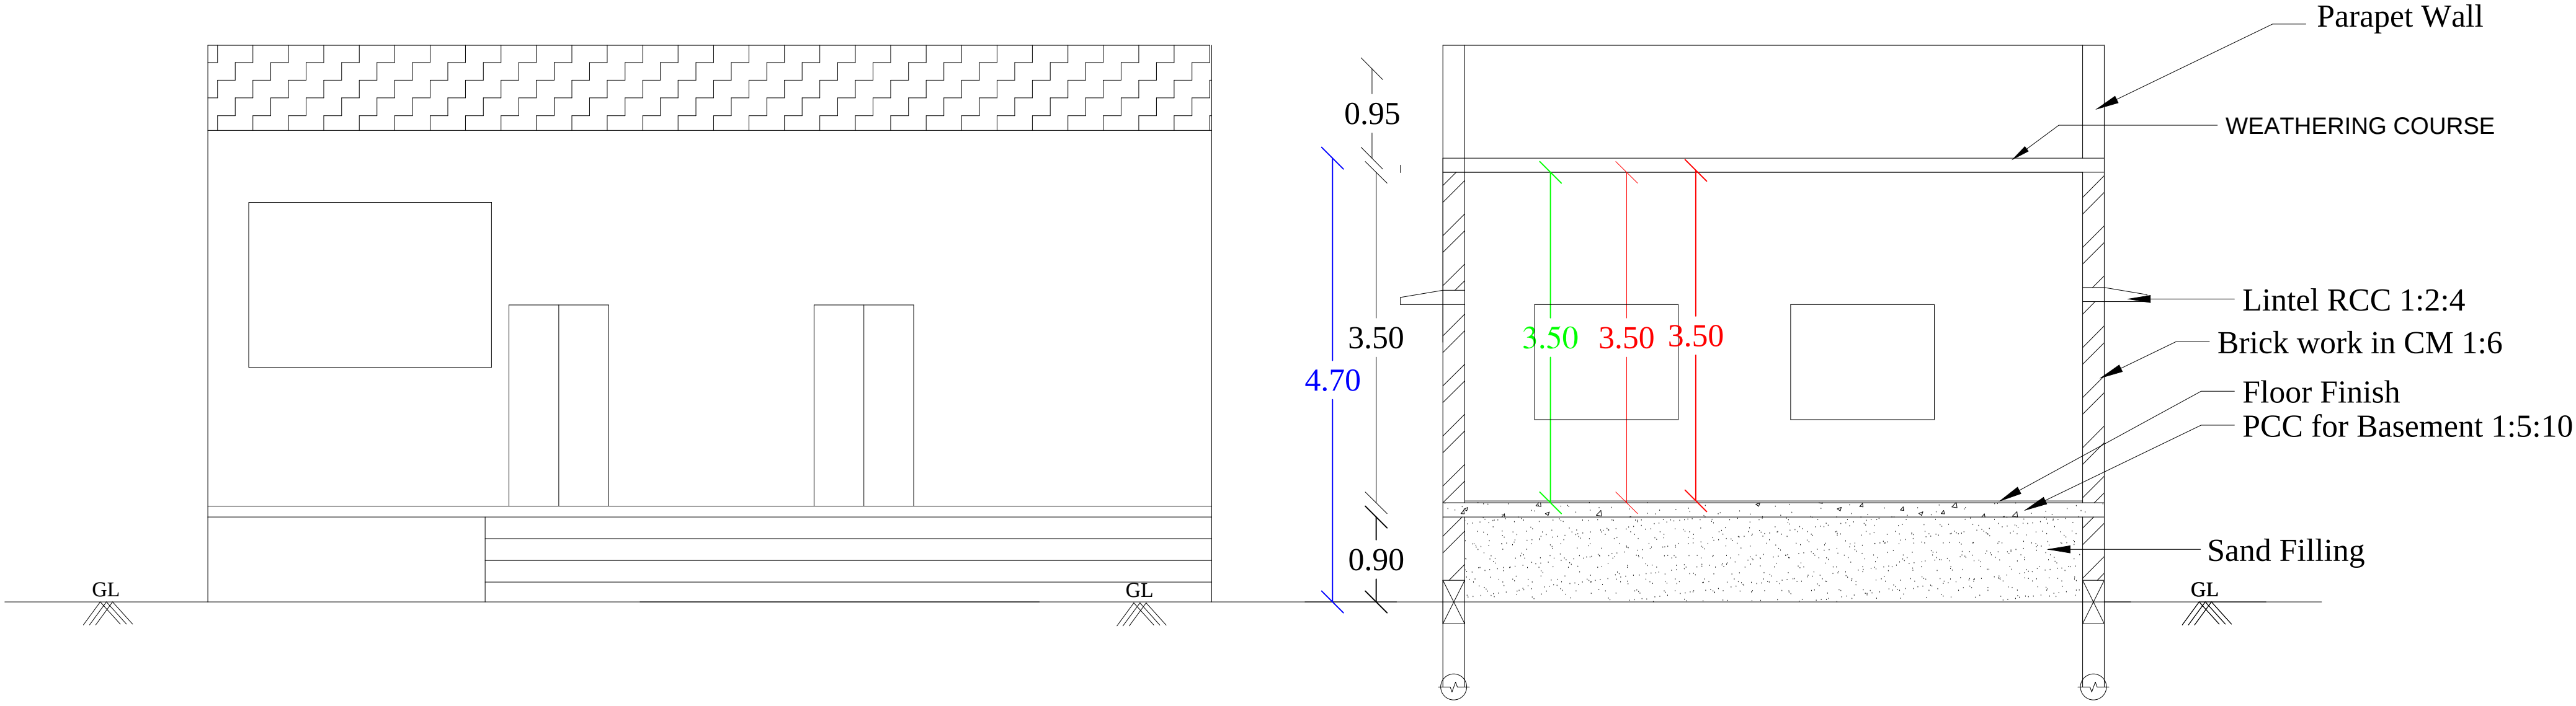


FRONT ELEVATION

SECTION ON -AA

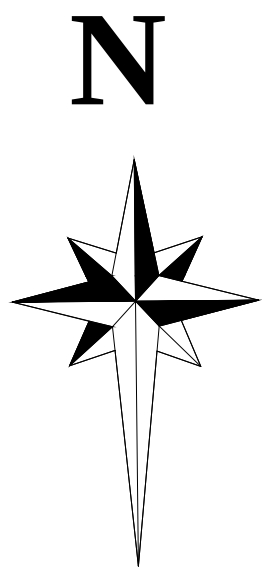


PLOT NO: 12

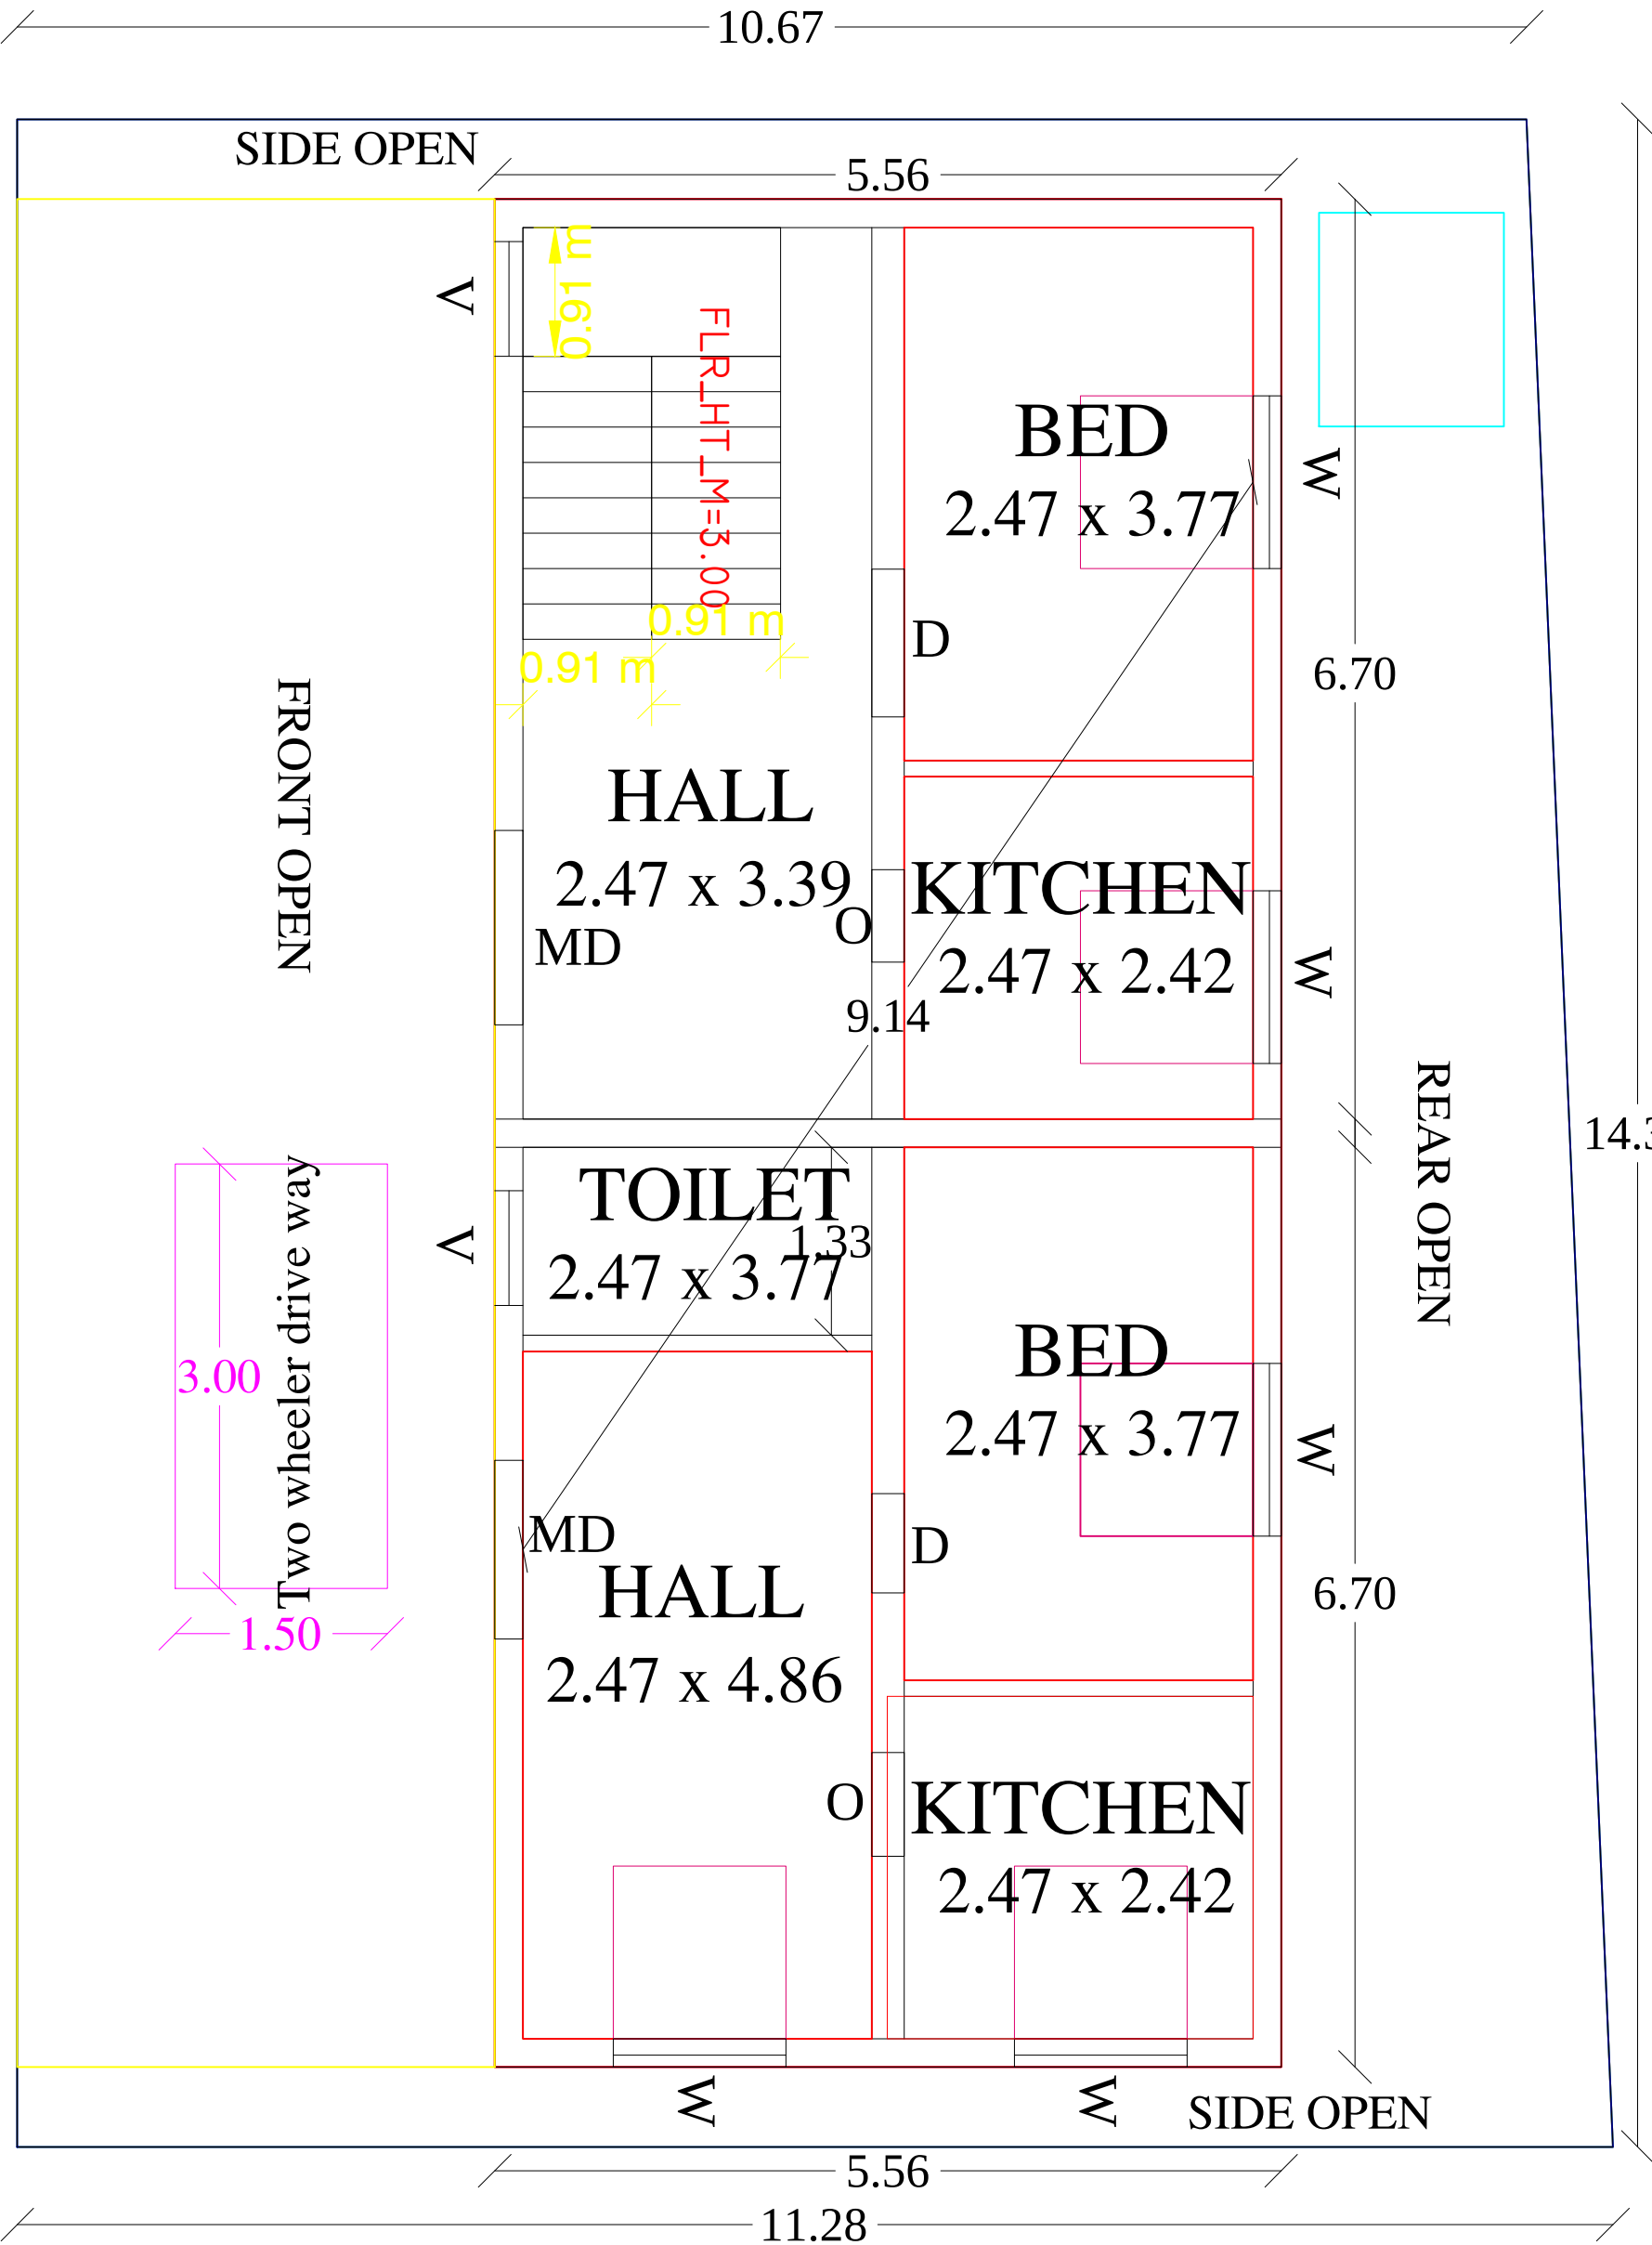


PONNUSAMY VAGAIRA LAND


GROUND FLOOR PLAN AND SITE PLAN

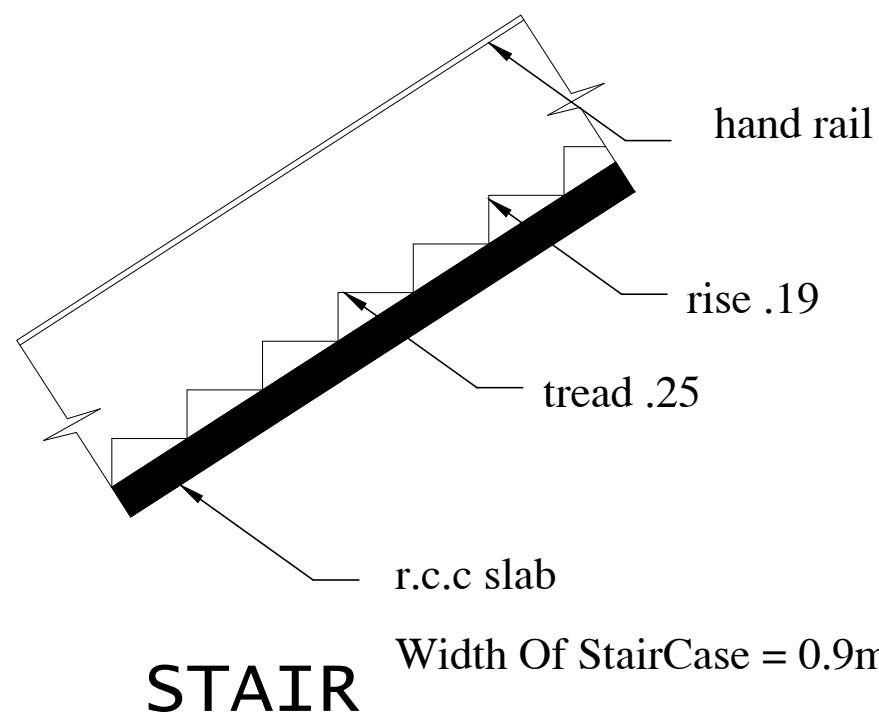

STAIR

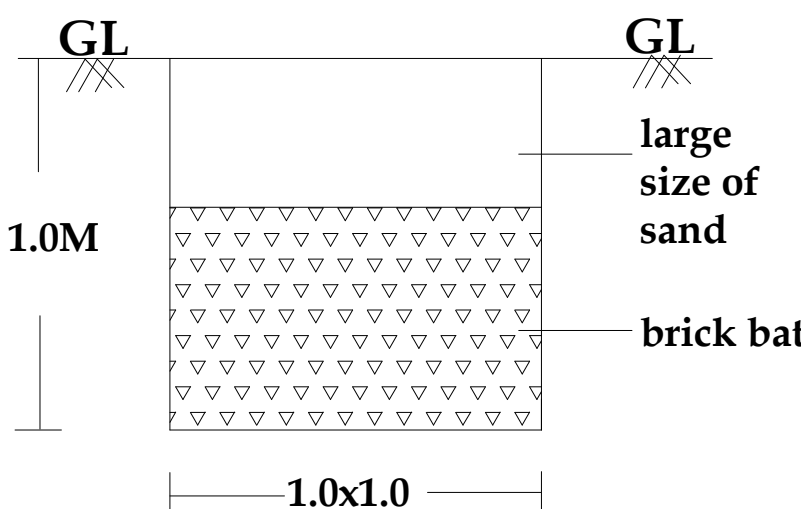


RAINWATER HARVESTING

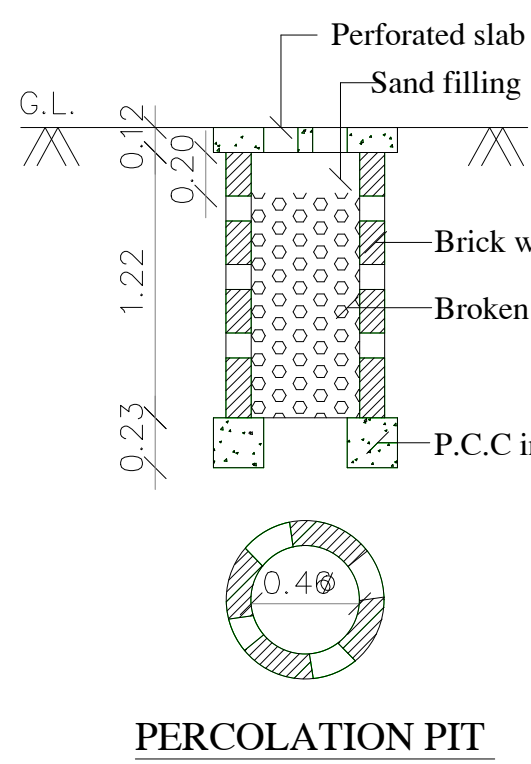


PERCOLATION PIT


SEPTIC TANK DETAILS

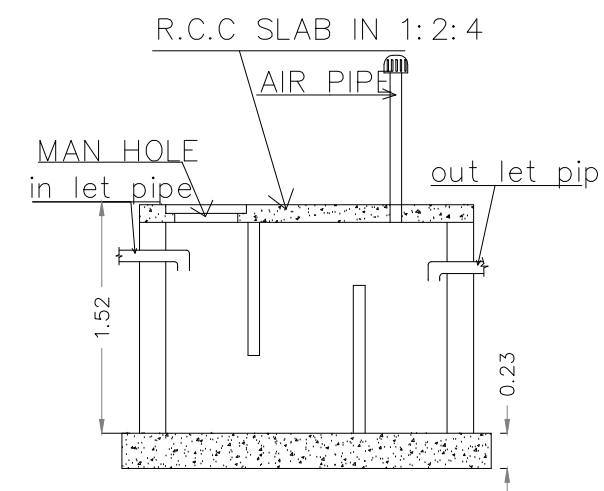


SEPTIC TANK SECTION

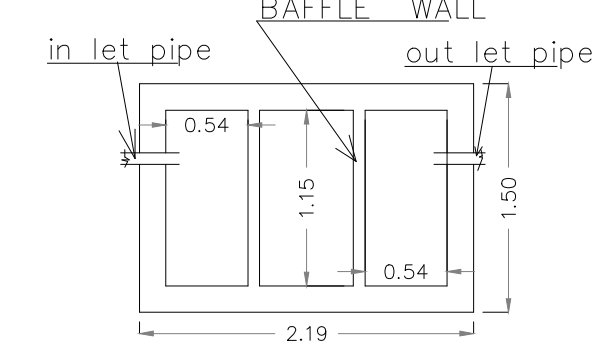


SEPTIC TANK PLAN

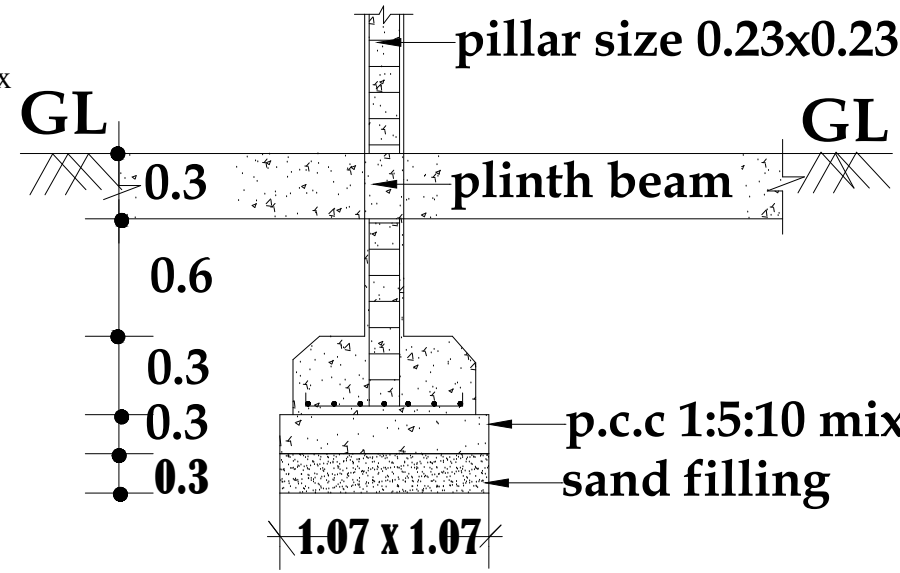



FOUNDATION DETAILS

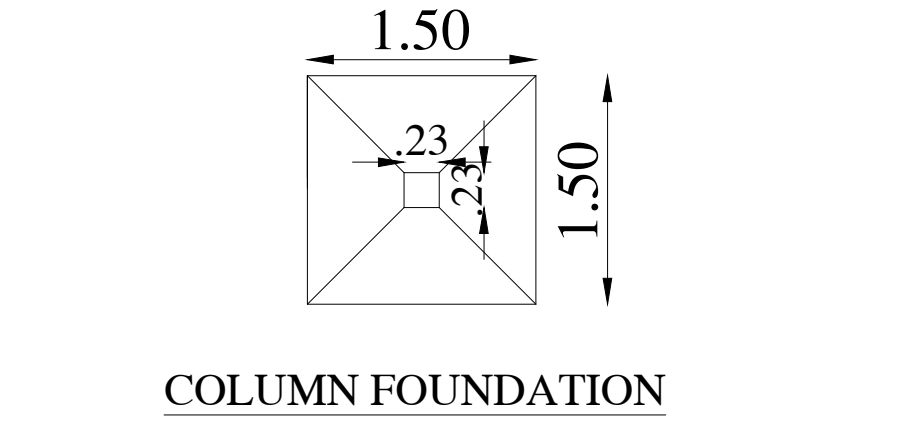

COLUMN FOUNDATION

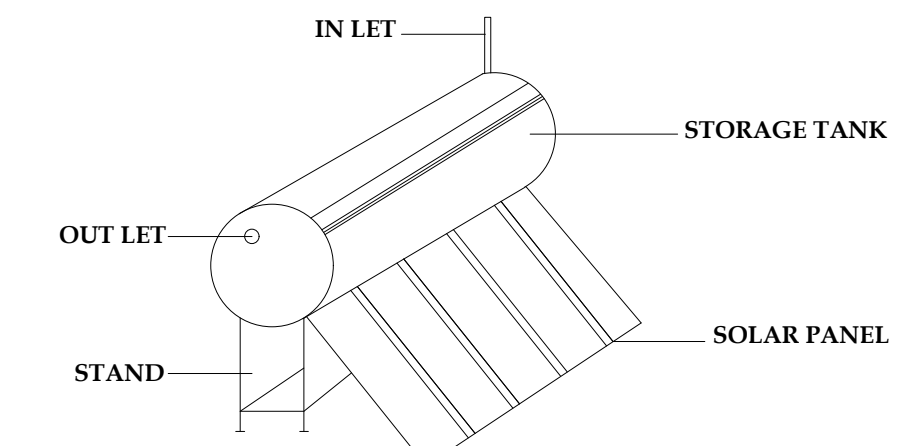

SOLAR HOT WATER SYSTEM DETAILS

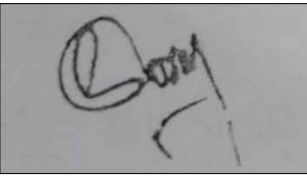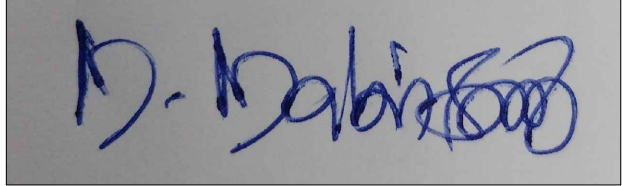SCALE - 1:100 ALL DIMENSIONS AREA IN METER		
AREA DETAILS:-	Sq.Mt	Sq.Ft
Total Area (As Per Document)	374.81	4033.00
Total Area (As Per site)	374.81	4033.00
Total Area (As Fmb)	374.81	4033.00
Pro. Built up Area in GF	73.39	789.69
Pro.Carpet Area in GF	73.39	789.69
Open Area	301.42	3243.28
SCHEDULE OF JOINERY		
TYPE	DESCRIPTION	SIZE IN M
MD	MAIN DOOR	1.00 x 2.10
D1	DOOR	0.91 x 2.10
D2	DOOR	0.75 x 2.10
W	WINDOW	1.50 x 1.50
V	VENTILATOR	0.90 x 0.60
COLOUR CODE :		STAIR DETAILS
PROPOSED		WIDTH —3'0"(.91)
ROAD		TREAD —9"(.23)
BOUNDARY		RISE —6"(.15)
		
APPLICANT SIGNATURE		
		
Er.M.MALAISAMY B.E.,L.B.S., Reg.No: 119/LS/2019/00010 , licensed Civil Enigineer, Thirumalai Constructions, Rajathi Complex,TB Road, Usilampatti, Cell: 8489809515,8270546956. REGISTERED ENGINEER / LICENSED SURVEYOR		
OFFICE USE		