


PLAN SHOWING THE PROPOSED CONSTRUCTION OF GROUND FLOOR RESIDENCIAL BUILDING

IN SURVEY NO. 217/1, WARD NO:03,PATTA NO: 111,PATTA S.NO:217/7.AT PERAIYAMPATTI VILLAGE,


PERAIYAMPATTI PANCHAYAT, PERAIYUR TALUK , MADURAI DISTRICT.

APPLICANT NAME: Mr. S.ARUNKUMAR. S/O. K.SEENIVASAGAM.


SCALE :1:100

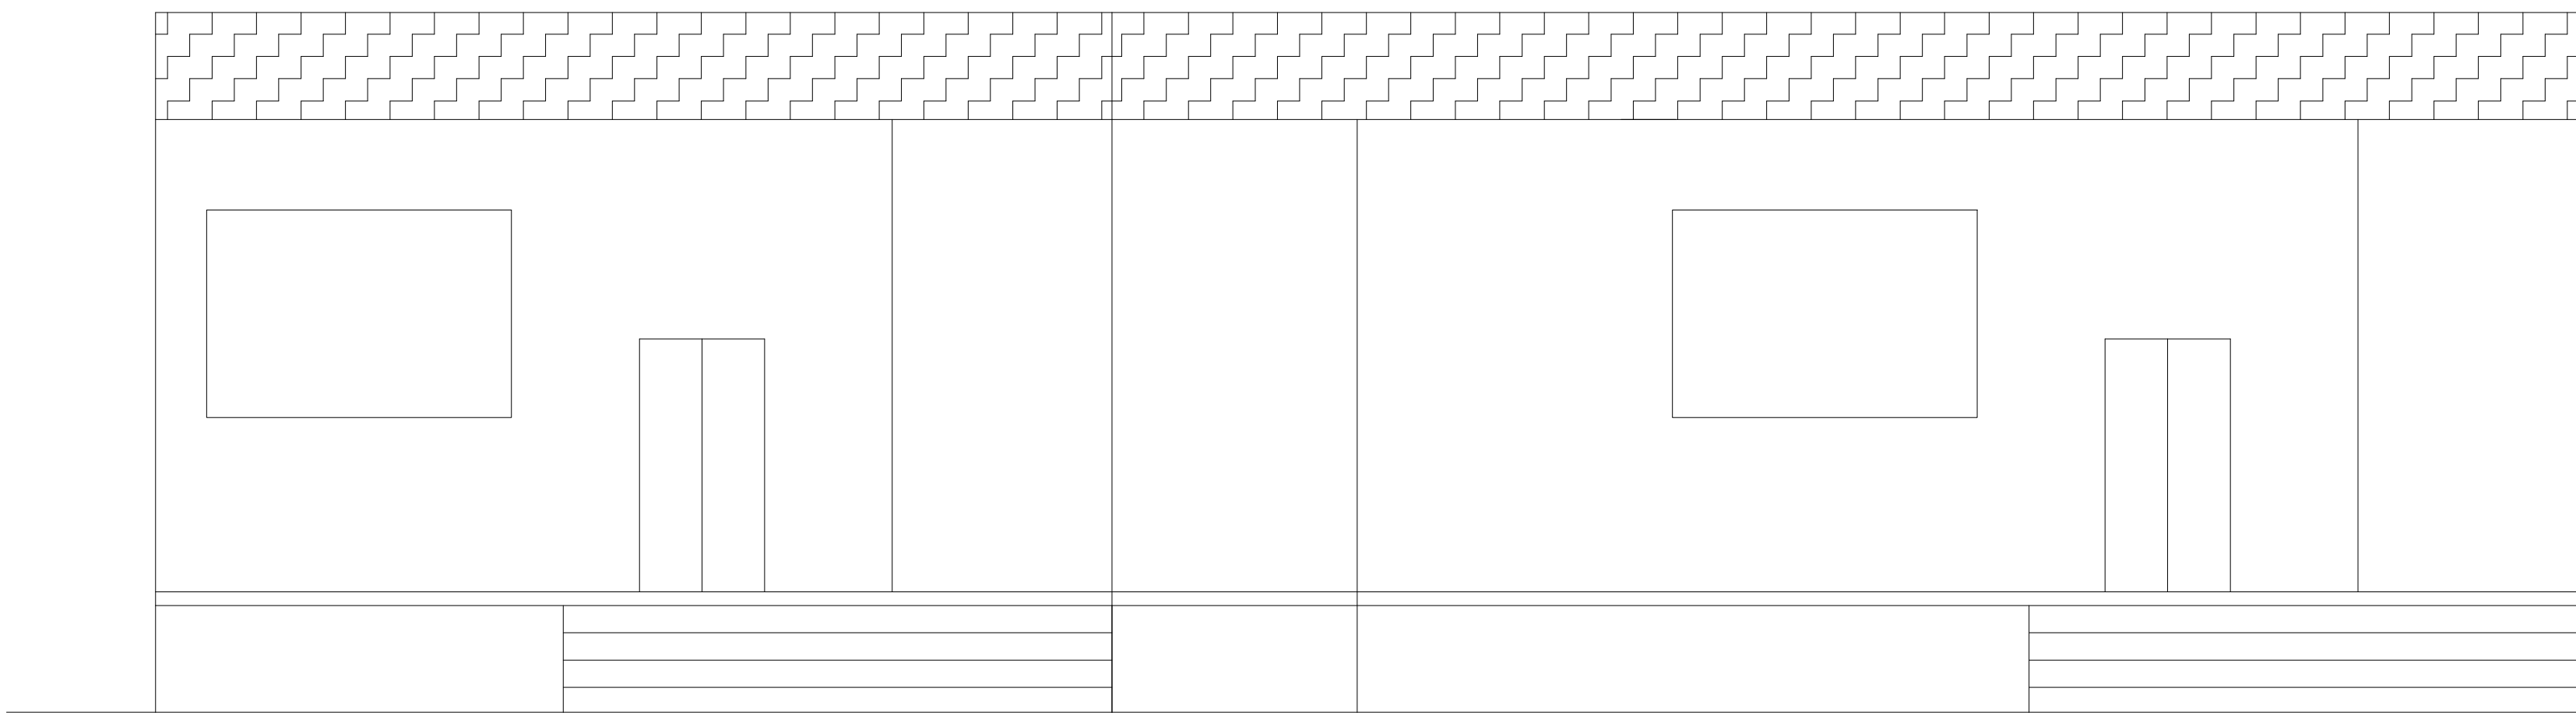


ELEVATION

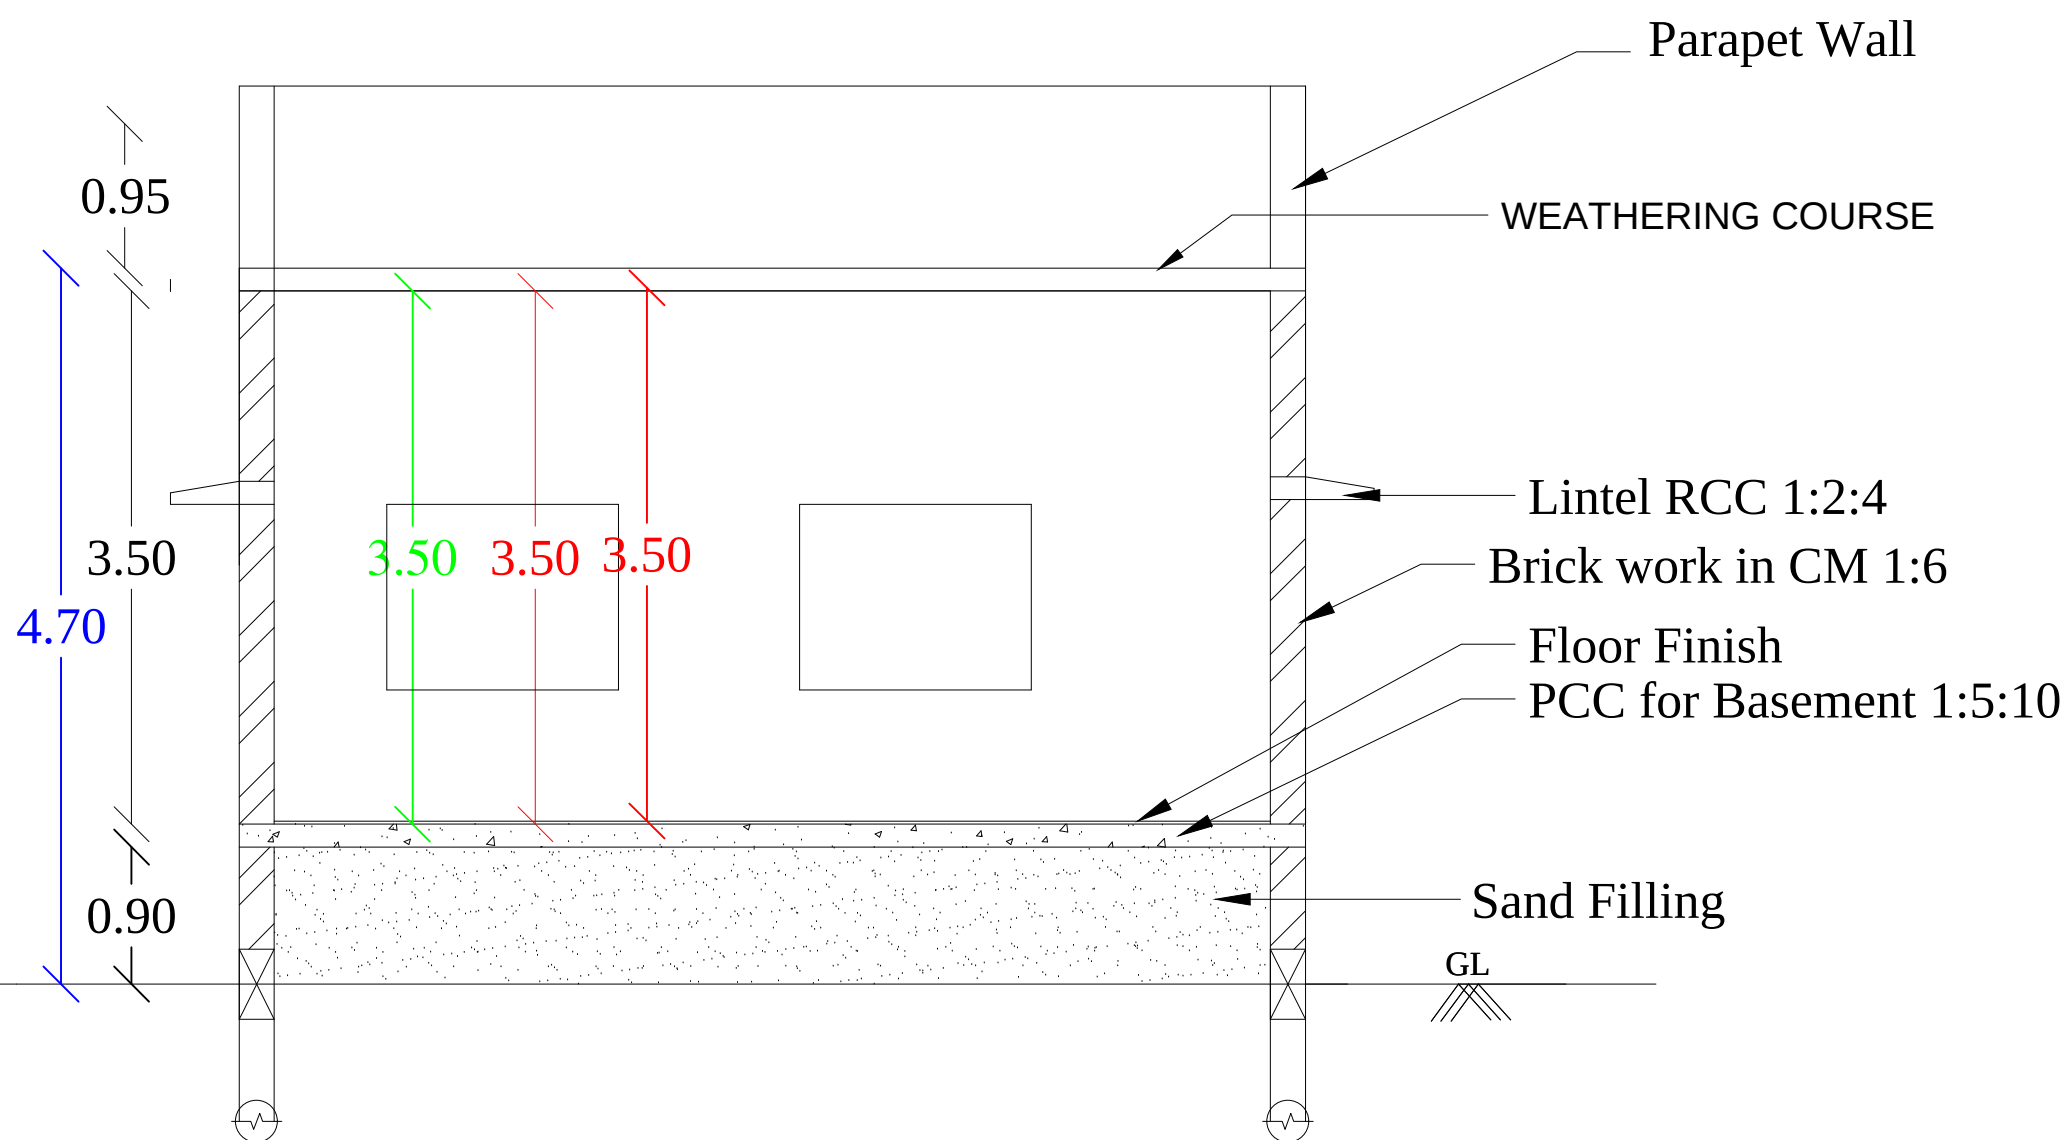

SECTION ON -AA

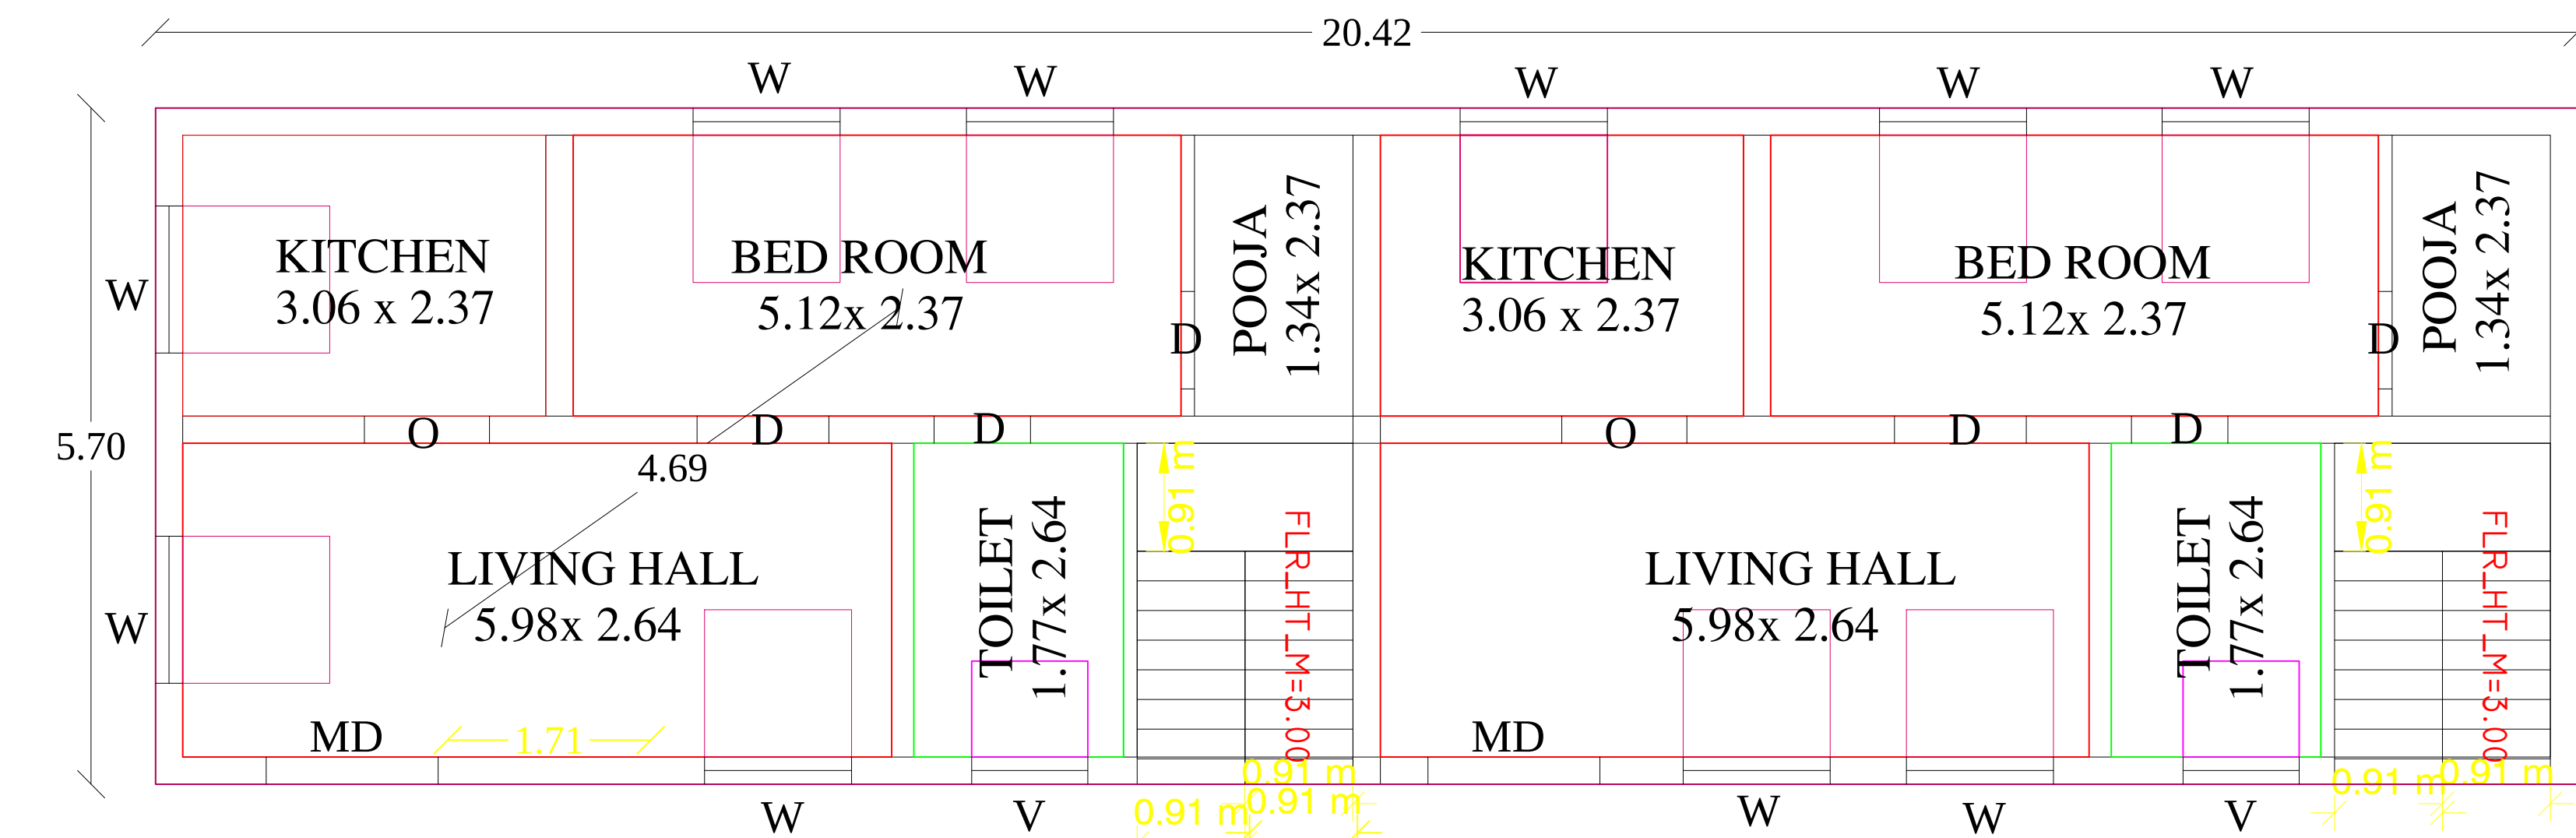


GROUND FLOOR PLAN

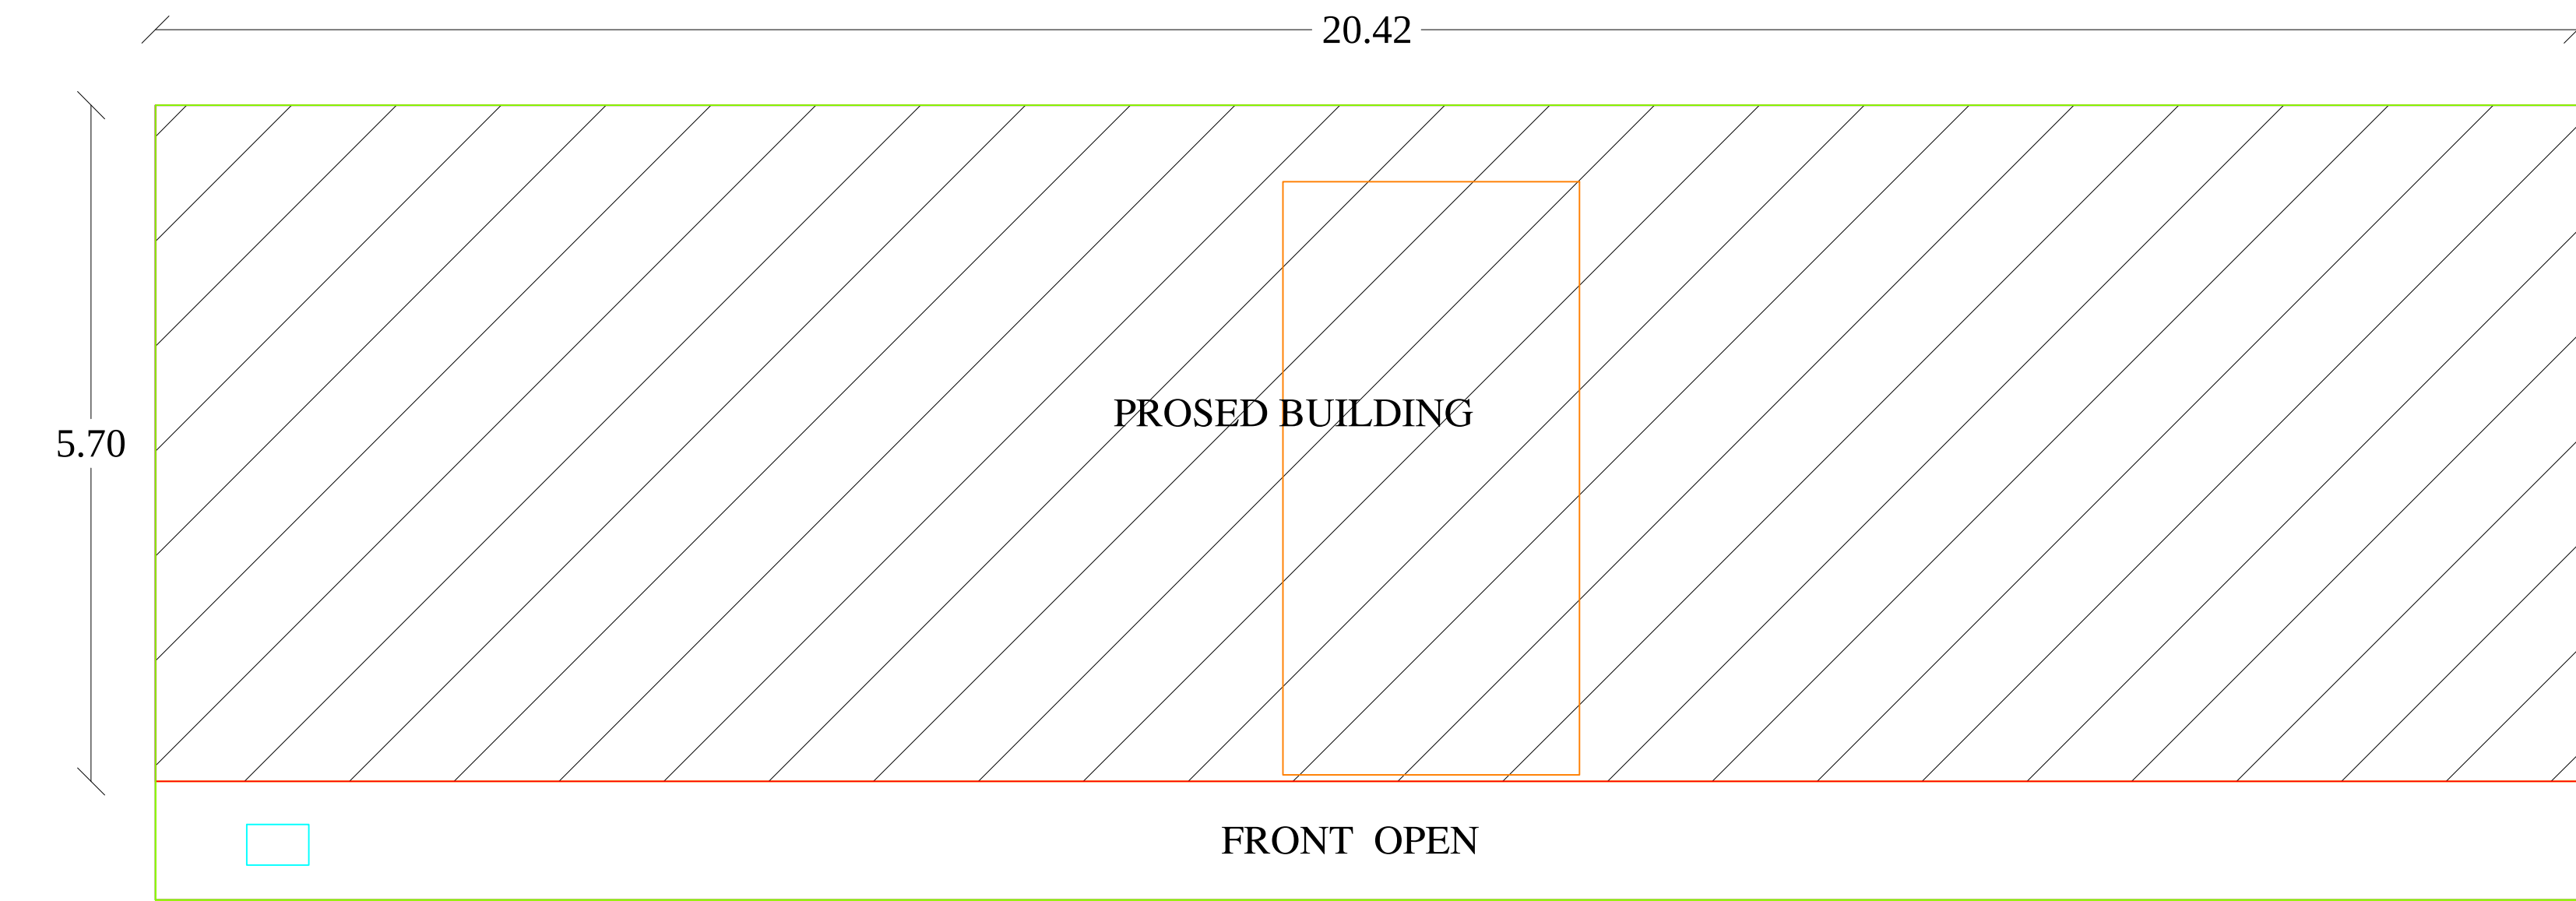


S T R E E T


SITE PLAN

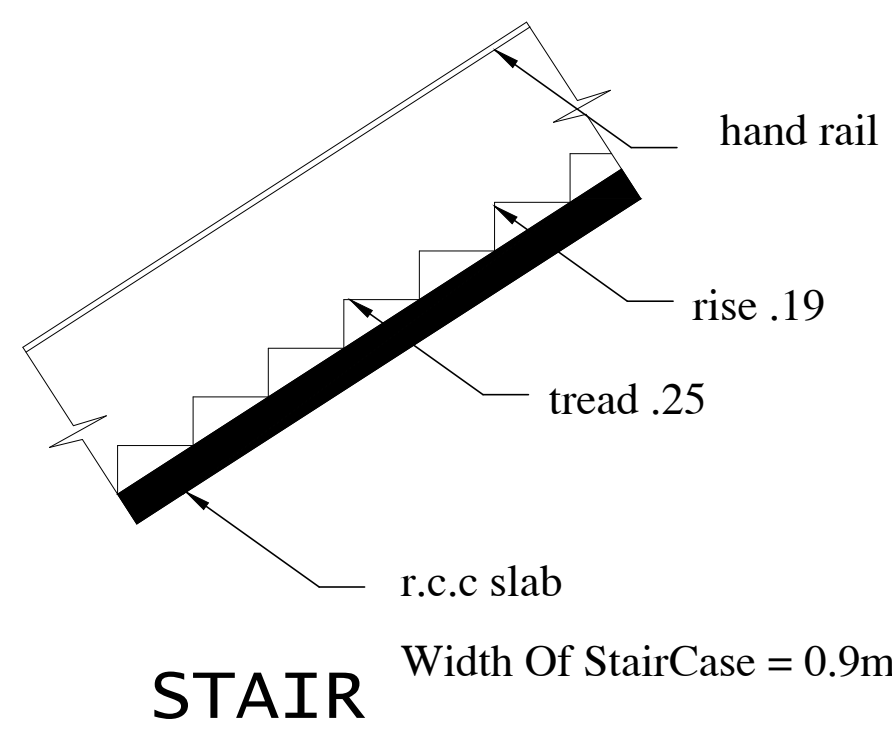


STAIR

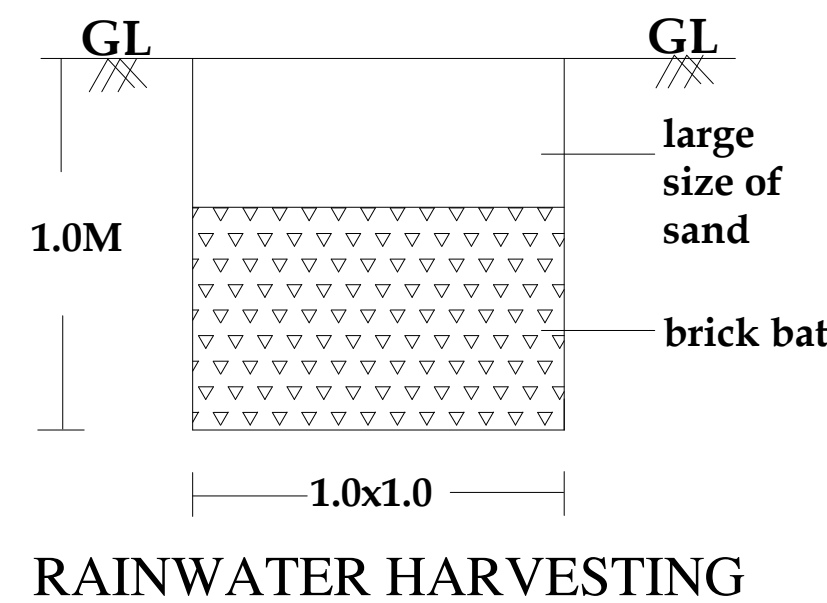

RAINWATER HARVESTING


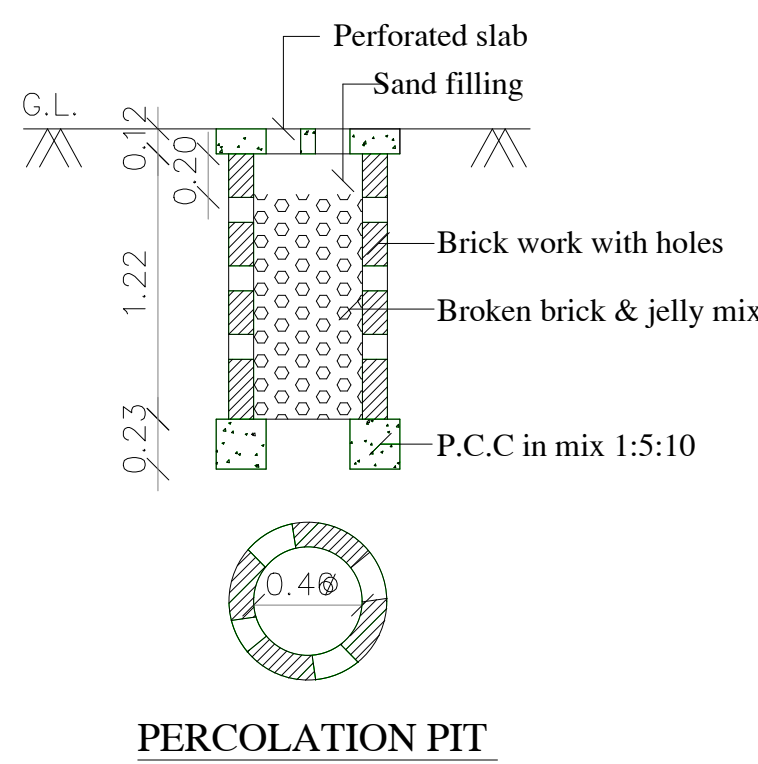


PERCOLATION PIT

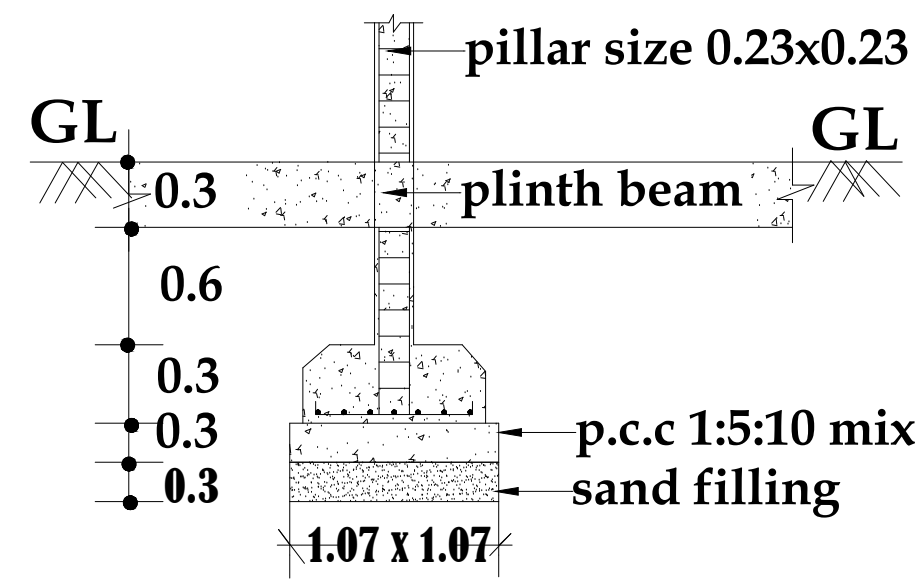


FOUNDATION DETAILS



SEPTIC TANK DETAILS

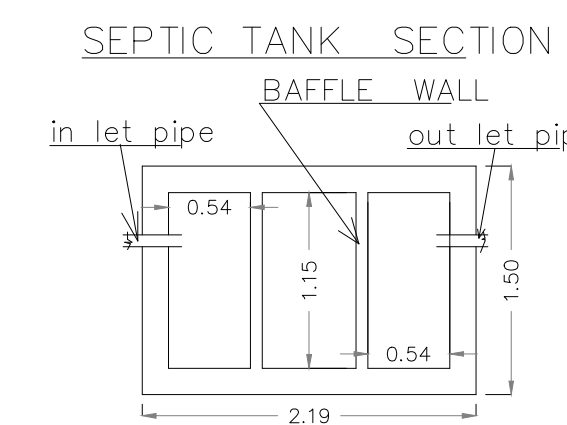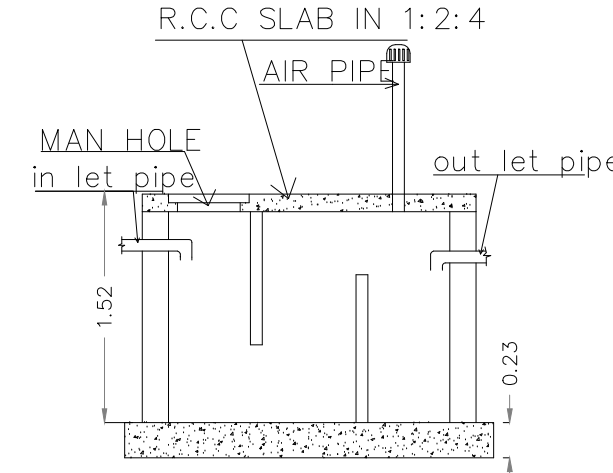

SEPTIC TANK PLAN

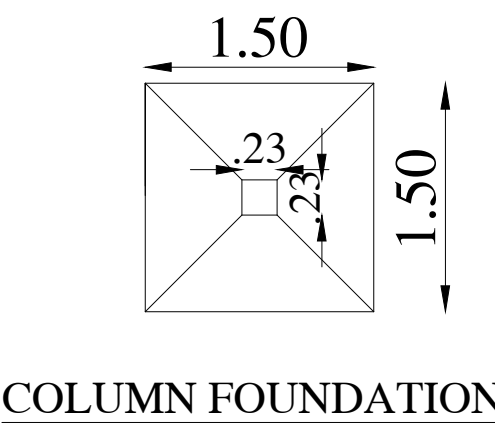

COLUMN FOUNDATION

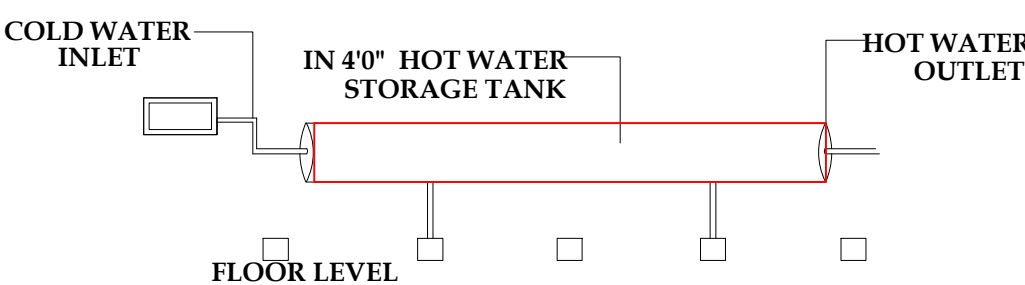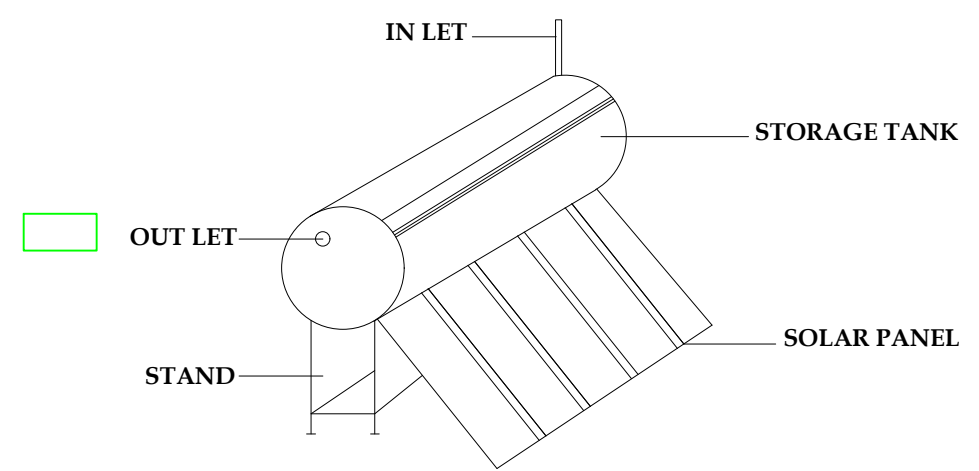

SOLAR HOT WATER SYSTEM DETAILS

SCALE - 1:100

ALL DIMENSIONS AREA IN METER

AREA DETAILS:-	Sq.Mt	Sq.Ft
Total Area (As Per Document)	141.60	1524.24
Total Area (As Per site)	141.60	1524.24
Total Area (As Fmb)	141.60	1524.24
Pro. Built up Area in GF	121.37	1306.50
Pro.Carpet Area in GF	106.55	1146.47
Open Area	20.23	217.67

SCHEDULE OF JOINERY

TYPE	DESCRIPTION	SIZE IN M
MD	MAIN DOOR	1.00 x 2.10
D1	DOOR	0.91 x 2.10
D2	DOOR	0.75 x 2.10
W	WINDOW	1.50 x 1.50
V	VENTILATOR	0.90 x 0.60

COLOUR CODE :

PROPOSED

STAIR DETAILS

WIDTH —3'0"(.91)

ROAD

TREAD —9"(.23)

BOUNDARY

RISE —6"(.15)

8.11.11

APPLICANT SIGNATURE

D. Dabir

Er.M.MALAISAMY B.E.,L.B.S.,

Reg.No: 119/LS/2019/00010 ,

licensed Civil Enigneer, Thirumalai Constructions,

Rajathi Complex,TB Road, Usilampatti,

Cell: 8489809515,8270546956.

REGISTERED ENGINEER / LICENSED SURVEYOR

OFFICE USE