


PLAN SHOWING THE PROPOSED CONSTRUCTION OF GROUND FLOOR,
RESIDENCIAL BUILDING AT SURVEY NO. 327/60.AT PERIYABALARPATTI VILLAGE,
NADUPATTI PANCHAYAT, USILAMPATTI TALUK & UNION, MADURAI DISTRICT.

APPLICANT NAME: Mr. P.GOPAL. S/O. PALSAMY.


SCALE :1:100

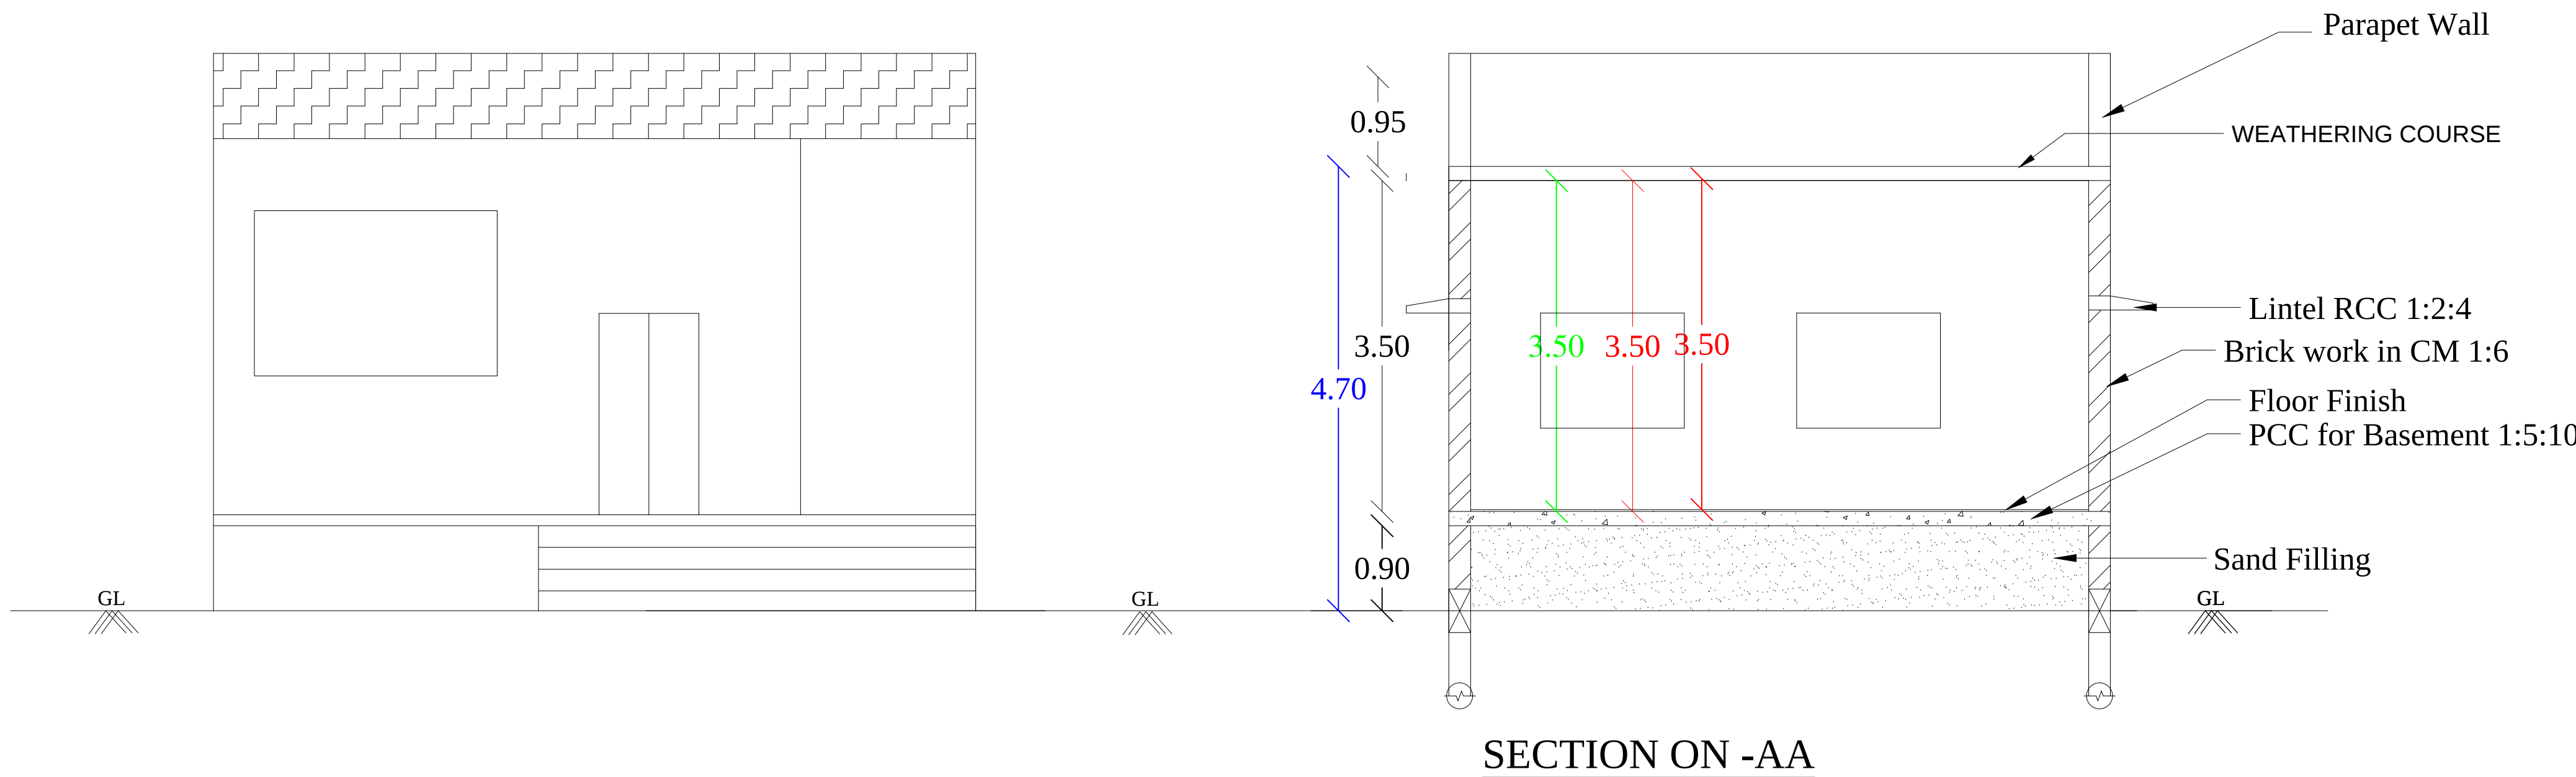

FRONT ELEVATION


SECTION ON -AA

ALAGARSAMY HOME

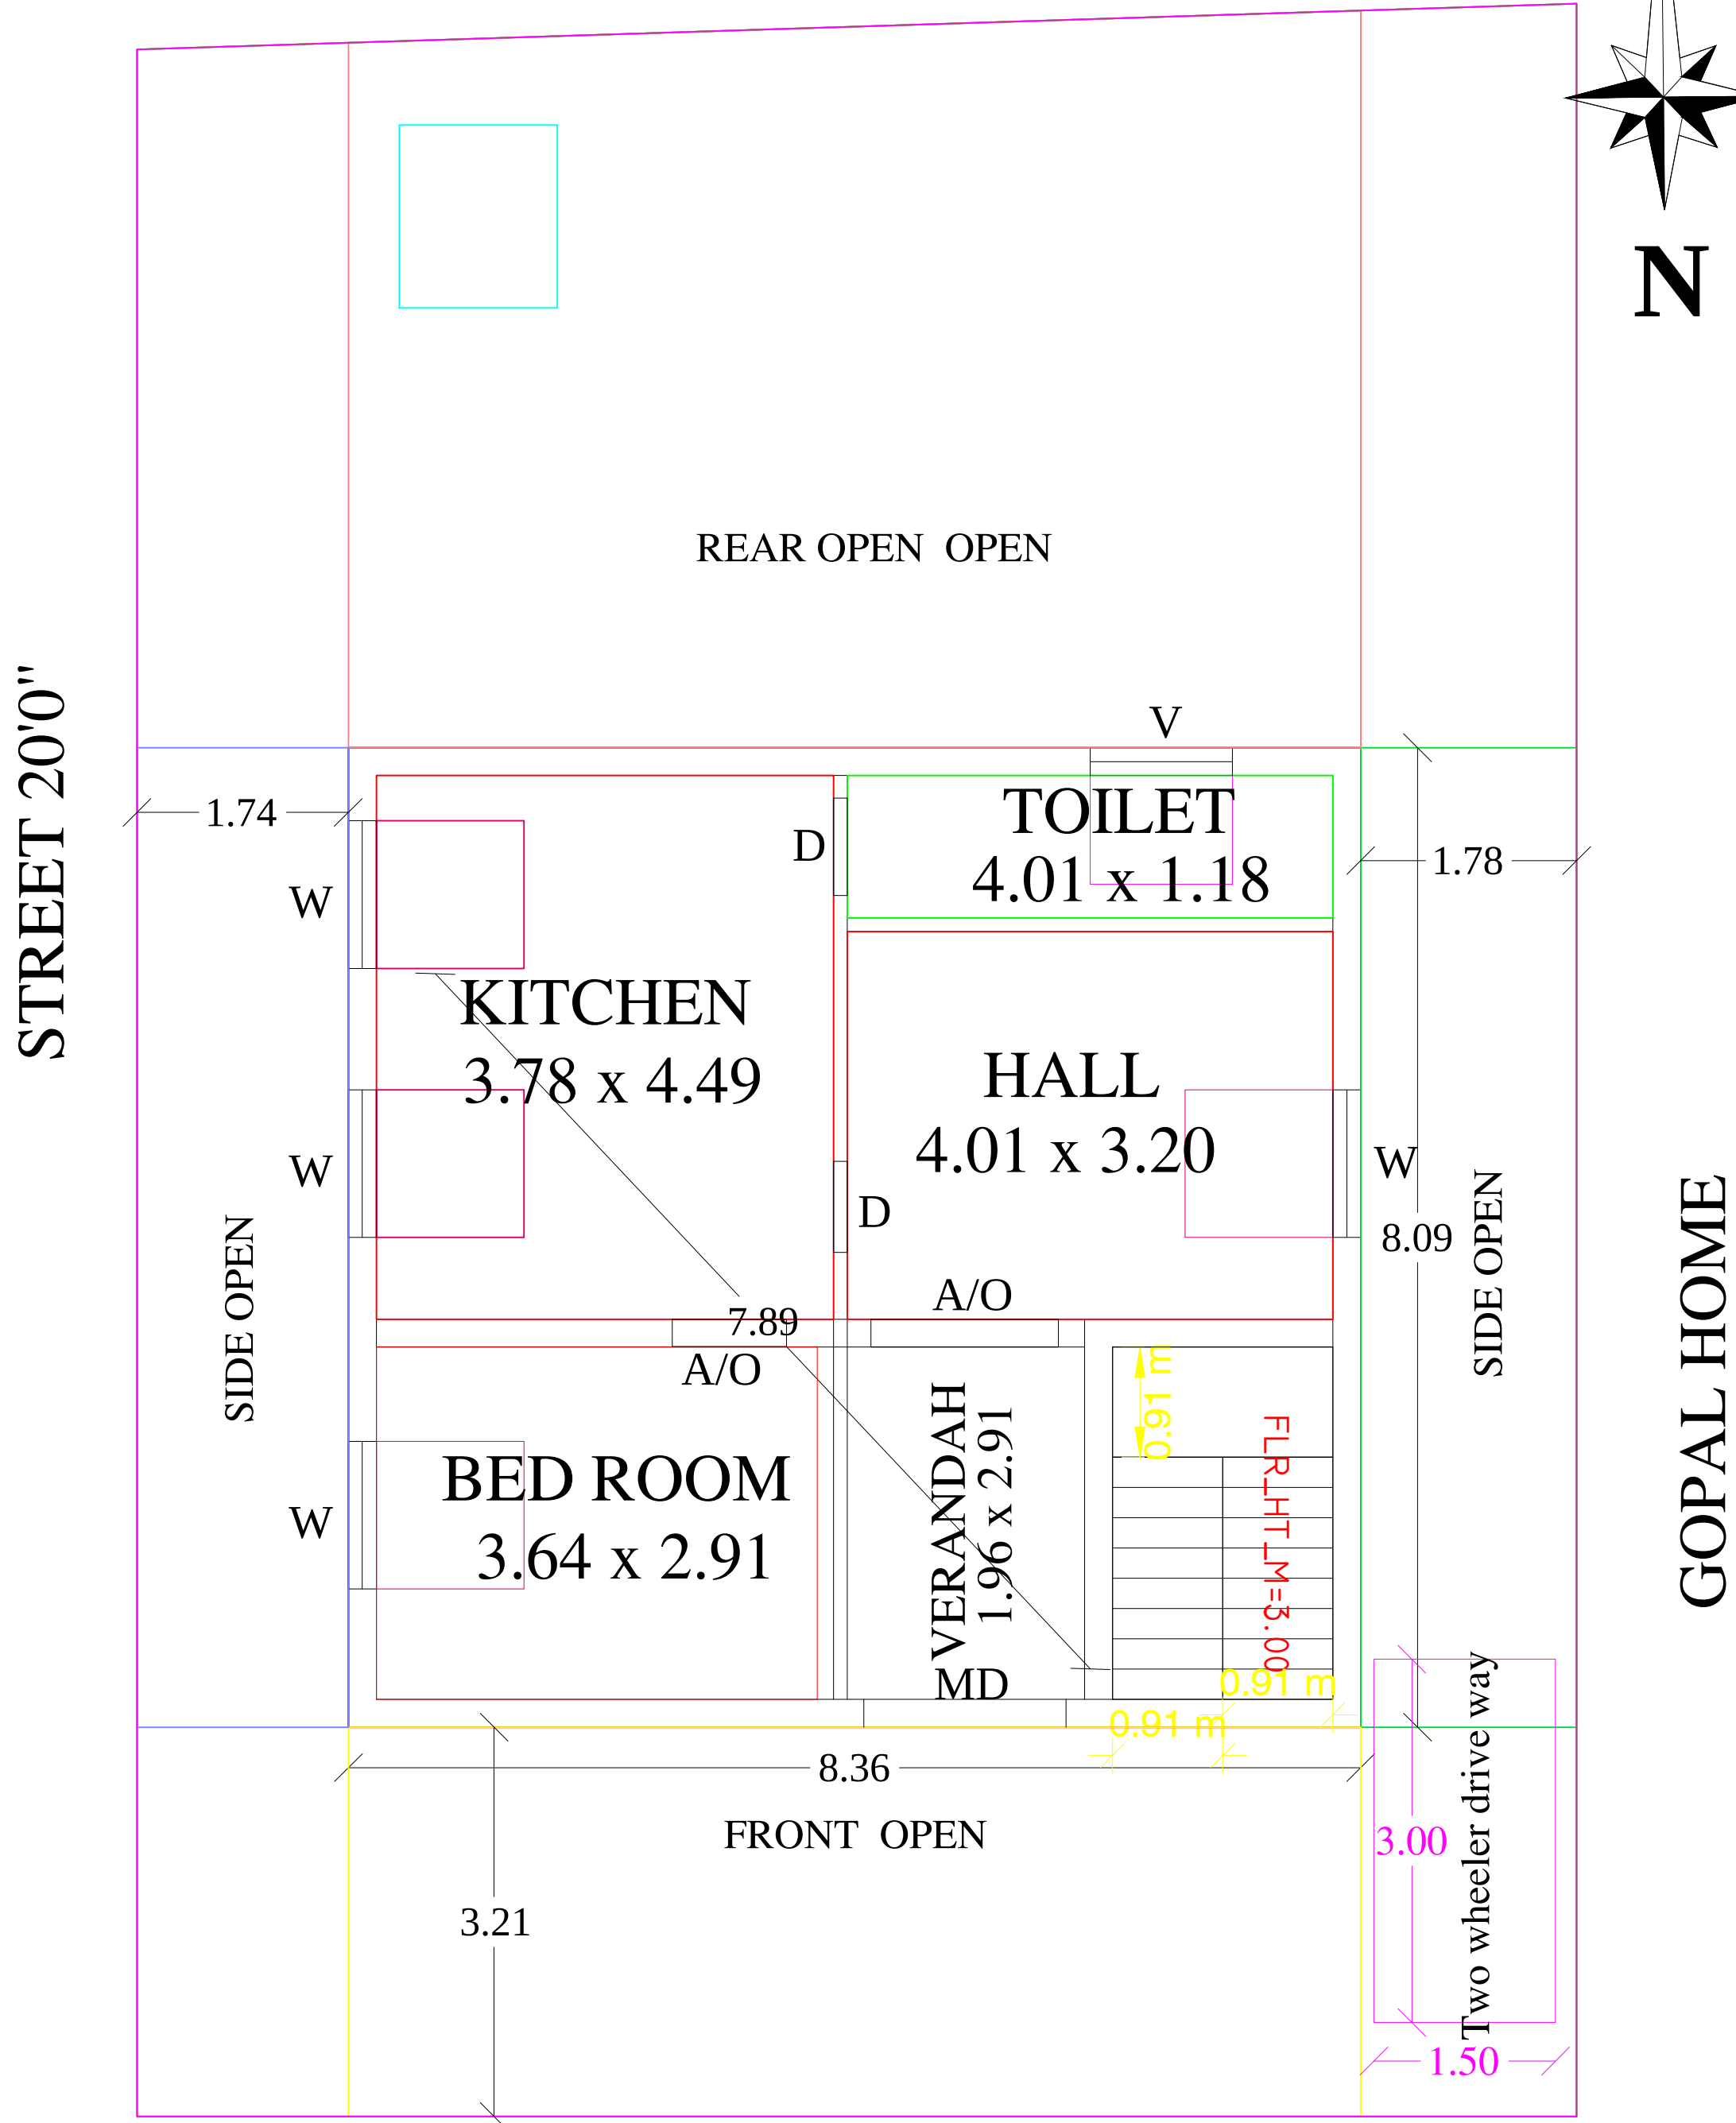


S T R E E T 16'0"

GROUND FLOOR PLAN AND SITE PLAN

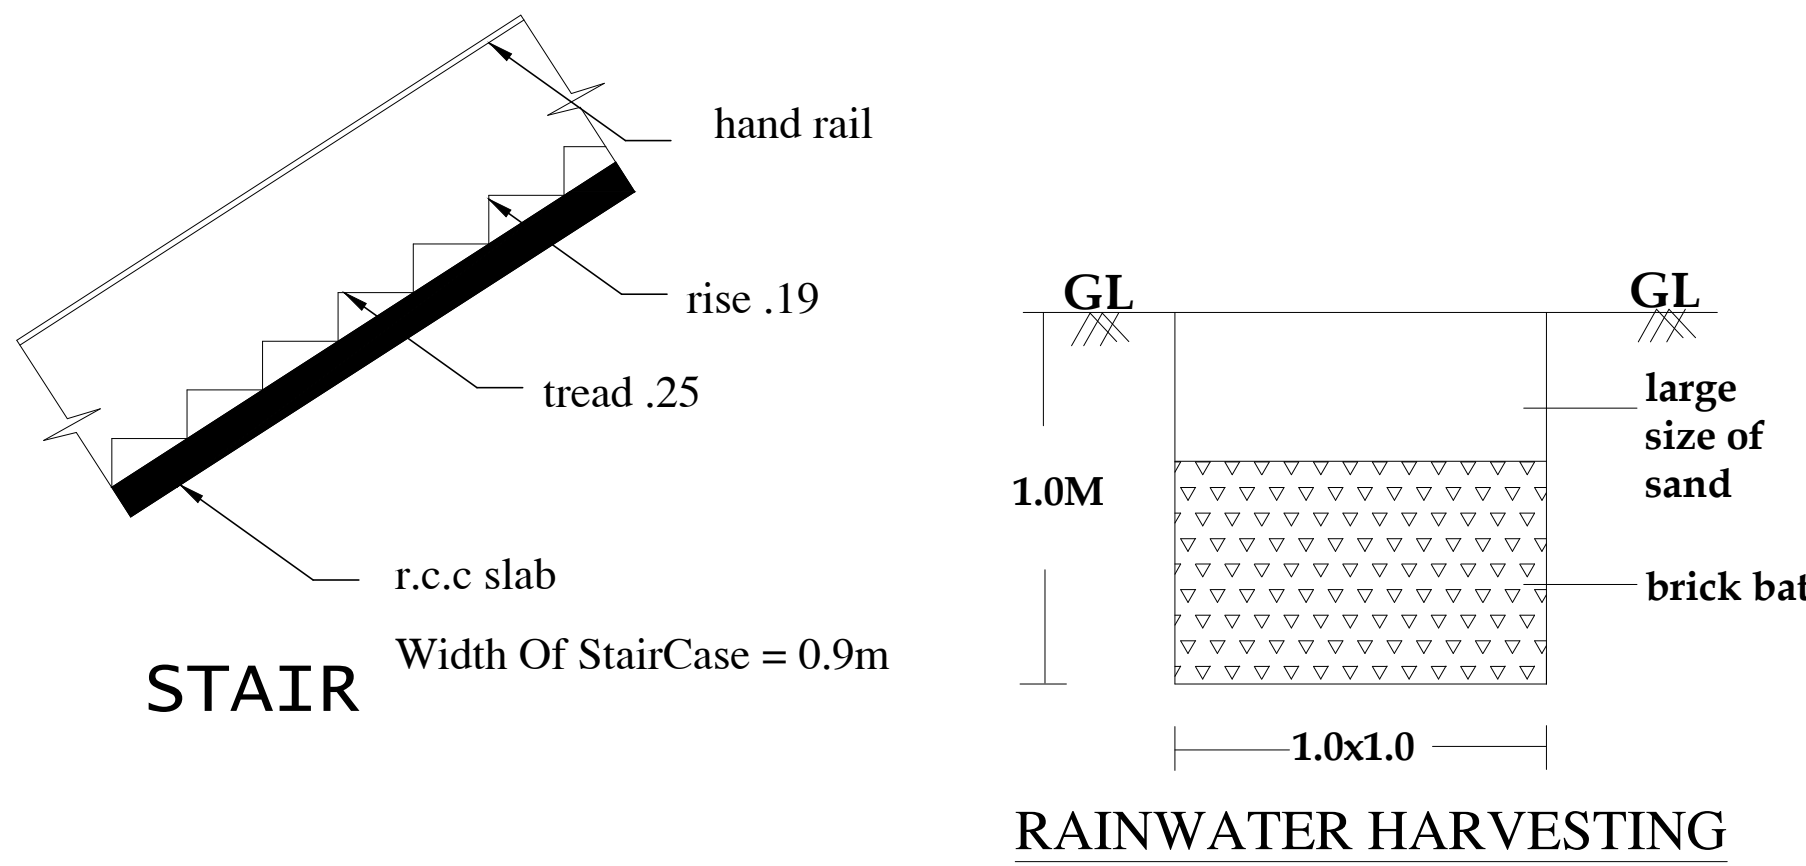

STAIR



RAINWATER HARVESTING

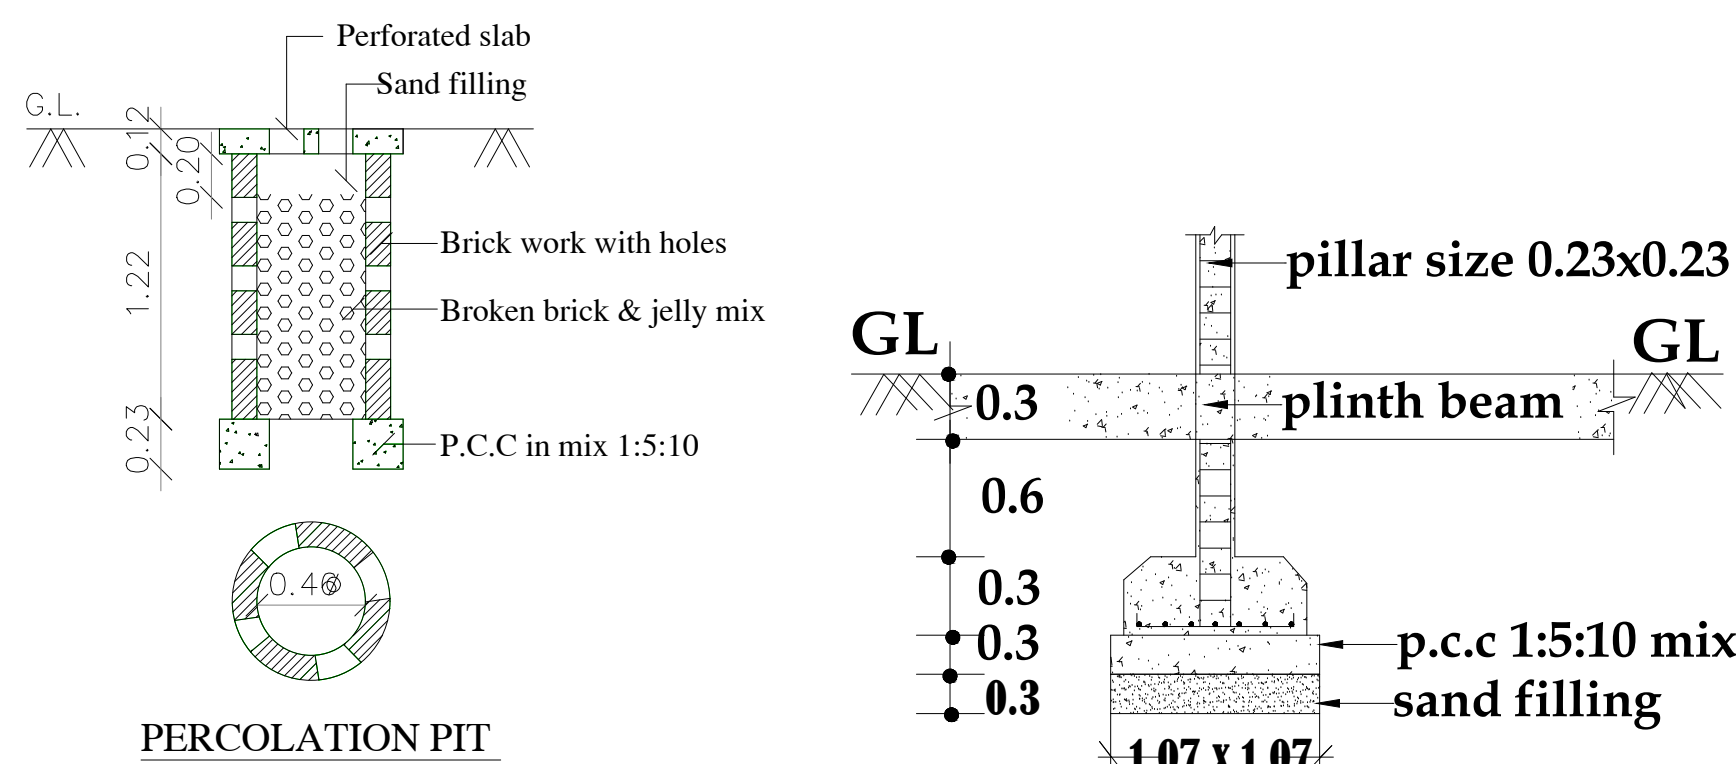


PERCOLATION PIT

FOUNDATION DETAILS



SEPTIC TANK DETAILS

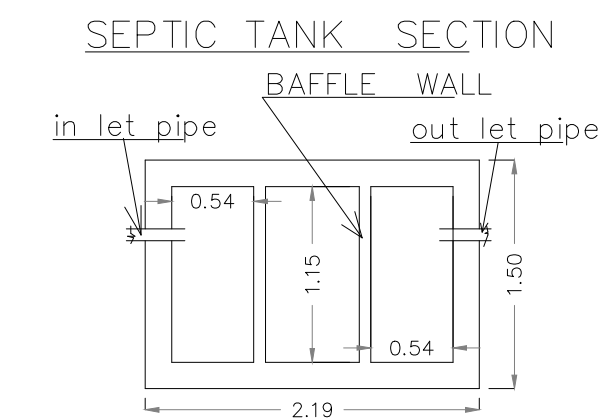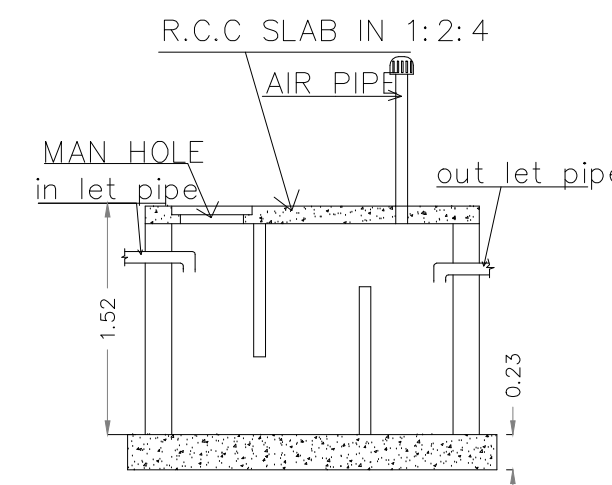

SEPTIC TANK PLAN

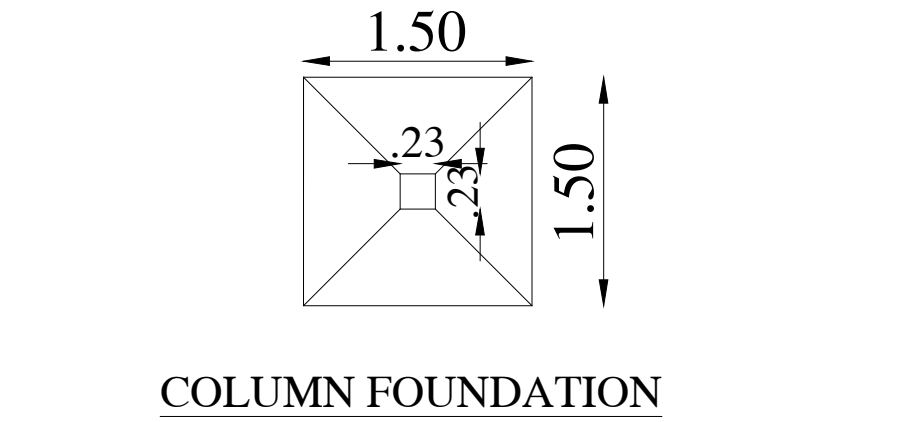

COLUMN FOUNDATION

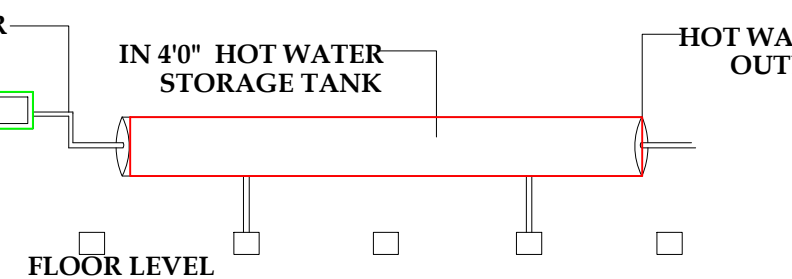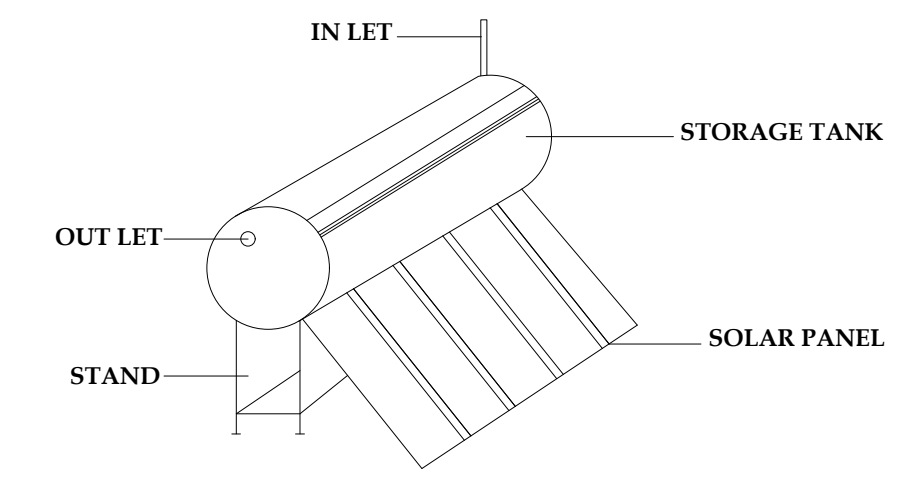

SOLAR HOT WATER SYSTEM DETAILS

SCALE - 1:100 ALL DIMENSIONS AREA IN METER		
AREA DETAILS:-	Sq.Mt	Sq.Ft
Total Area (As Per Document)	114.09	1227.68
Total Area (As Per site)	114.09	1227.68
Total Area (As Fmb)	114.09	1227.68
Pro. Built up Area in GF	67.63	727.72
Pro.Carpet Area in GF	56.46	607.50
Open Area	46.46	499.90
SCHEDULE OF JOINERY		
TYPE	DESCRIPTION	SIZE IN M
MD	MAIN DOOR	1.00 x 2.10
D1	DOOR	0.91 x 2.10
D2	DOOR	0.75 x 2.10
W	WINDOW	1.50 x 1.50
V	VENTILATOR	0.90 x 0.60
COLOUR CODE :		STAIR DETAILS
PROPOSED		WIDTH —3'0"(.91)
ROAD		TREAD —9"(.23)
BOUNDARY		RISE —6"(.15)
APPLICANT SIGNATURE		
Er.M.MALAISAMY B.E.,L.B.S., Reg.No: 119/LS/2019/00010 , licensed Civil Enigineer, Thirumalai Constructions, Rajathi Complex,TB Road, Usilampatti, Cell: 8489809515,8270546956. REGISTERED ENGINEER / LICENSED SURVEYOR		
OFFICE USE		