


PLAN SHOWING THE PROPOSED CONSTRUCTION OF GROUND FLOOR,  
RESIDENCIAL BUILDING AT SURVEY NO. 26/2A,,AT N.VELLAMALAIPATTI VILLAGE,  
NADUPATTI PANCHAYAT, USILAMPATTI TALUK & UNION, MADURAI DISTRICT.

APPLICANT NAME: Mr. K.ILAYARAJA. S/O. KARUPPUSAMY.

SCALE :1:100

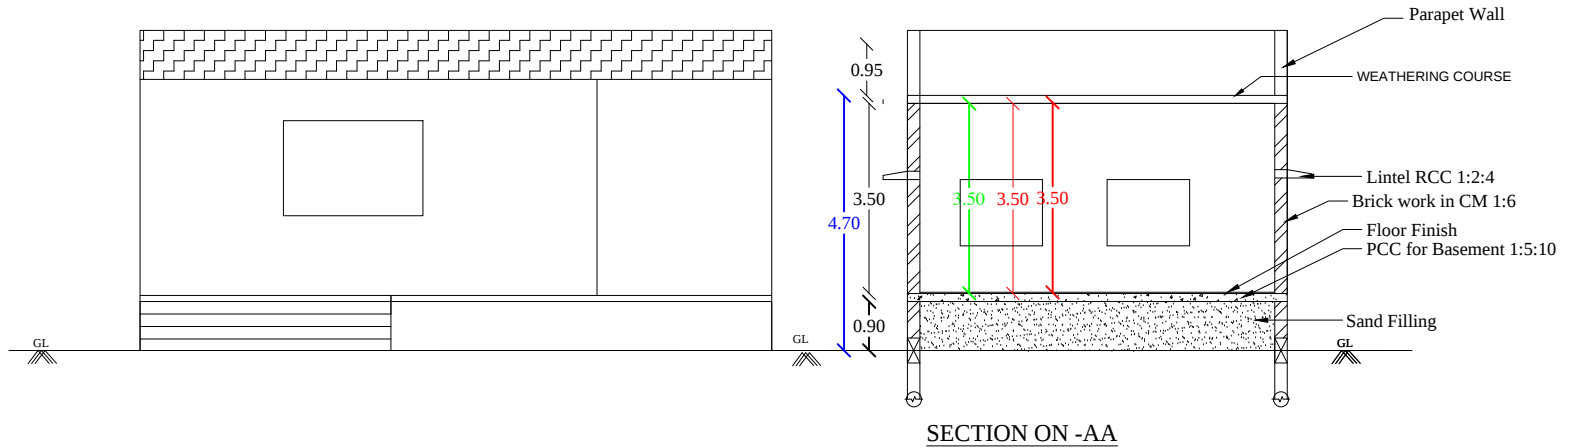


FRONT ELEVATION

SECTION ON -AA




MUTHUTHEVAR LAND

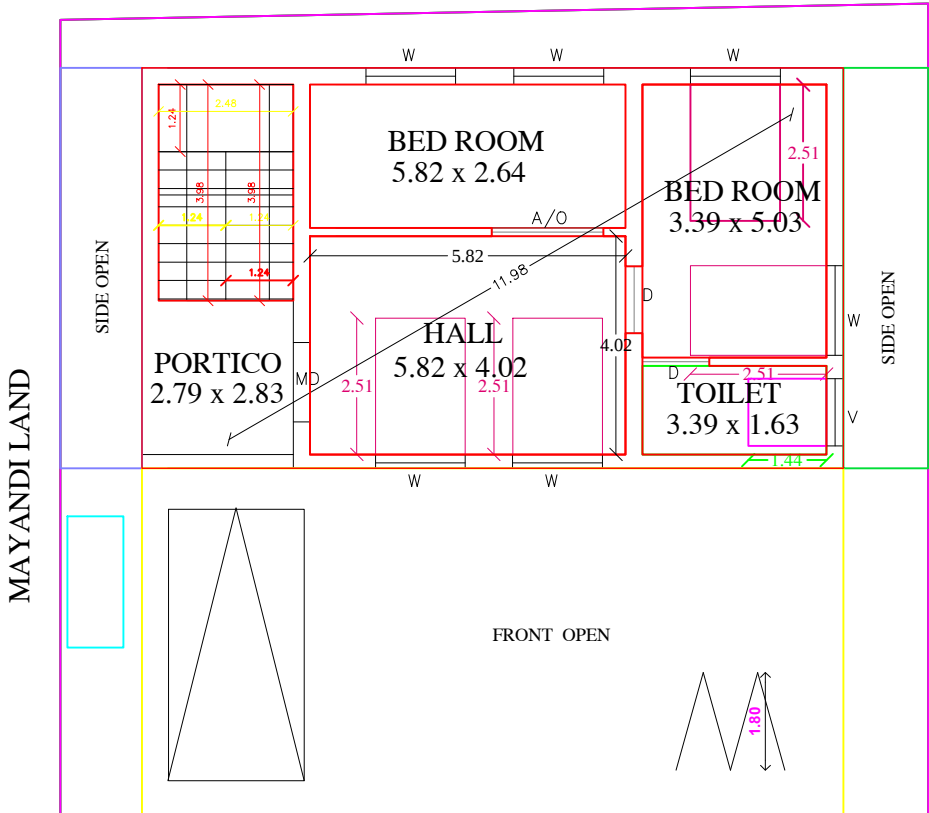


BATLAGUNDU ROAD


GROUND FLOOR PLAN AND SITE PLAN

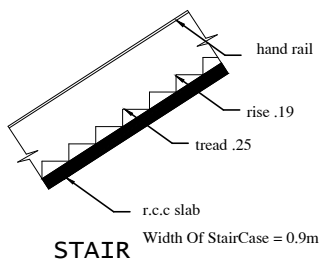


STAIR

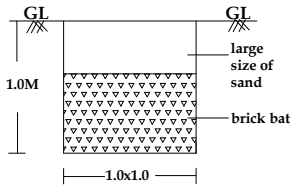

RAINWATER HARVESTING


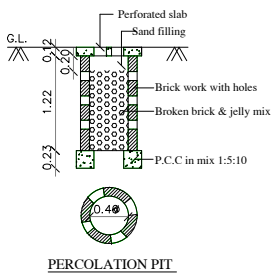


PERCOLATION PIT

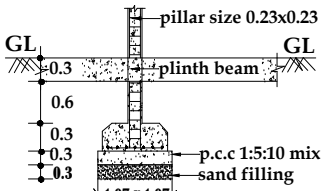


FOUNDATION DETAILS



SEPTIC TANK DETAILS

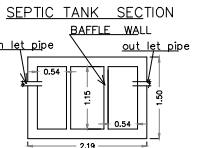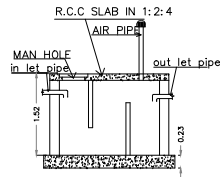

SEPTIC TANK PLAN

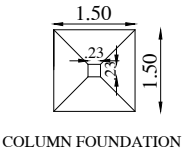

COLUMN FOUNDATION

 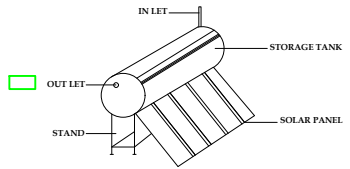

SOLAR HOT WATER SYSTEM DETAILS

| SCALE - 1:100   |                      |                  |
|---|----------------------|------------------|
| ALL DIMENSIONS AREA IN METER   |                      |                  |
| AREA DETAILS:-   | Sq.Mt                | Sq.Ft            |
| Total Area (As Per Document)   | 242.26               | 2606.75          |
| Total Area (As Per site)   | 242.26               | 2606.75          |
| Total Area (As Fmb)   | 242.26               | 2606.75          |
| Pro. Built up Area in GF   | 95.42                | 1026.75          |
| Pro.Carpet Area in GF   | 75.49                | 812.27           |
| Open Area   | 146.84               | 1579.99          |
| SCHEDULE OF JOINERY   |                      |                  |
| TYPE   | DESCRIPTION          | SIZE IN M        |
| MD   | MAIN DOOR            | 1.00 x 2.10      |
| D1   | DOOR                 | 0.91 x 2.10      |
| D2   | DOOR                 | 0.75 x 2.10      |
| W   | WINDOW               | 1.50 x 1.50      |
| V   | VENTILATOR           | 0.90 x 0.60      |
| COLOUR CODE :   |                      | STAIR DETAILS    |
| PROPOSED   | <input type="text"/> | WIDTH —3'0"(.91) |
| ROAD   | <input type="text"/> | TREAD —9"(.23)   |
| BOUNDARY   | <input type="text"/> | RISE —6"(.15)    |
| APPLICANT SIGNATURE   |                      |                  |
| Er.M.MALAISAMY B.E.,L.B.S.,<br>Reg.No: 119/LS/2019/00010 ,<br>licensed Civil Enigineer, Thirumalai Constructions,<br>Rajathi Complex,TB Road, Usilampatti,<br>Cell: 8489809515,8270546956.<br>REGISTERED ENGINEER / LICENSED SURVEYOR |                      |                  |
| OFFICE USE   |                      |                  |