




PLAN SHOWING THE PROPOSED CONSTRUCTION OF A DWELLING HOUSE BUILDING AT
S.NO:84/6X,PATTA NO:448,NARASINGAM 4TH BIT VILLAGE,NARASINGAM PANCHAYAT,
MADURAI EAST TALUK,MADURAI. SCALE:1;100

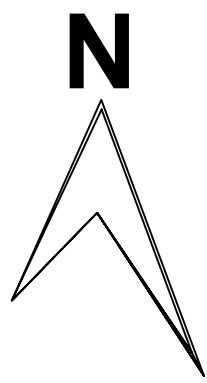


SITE PLAN.
SCALE: 1:500

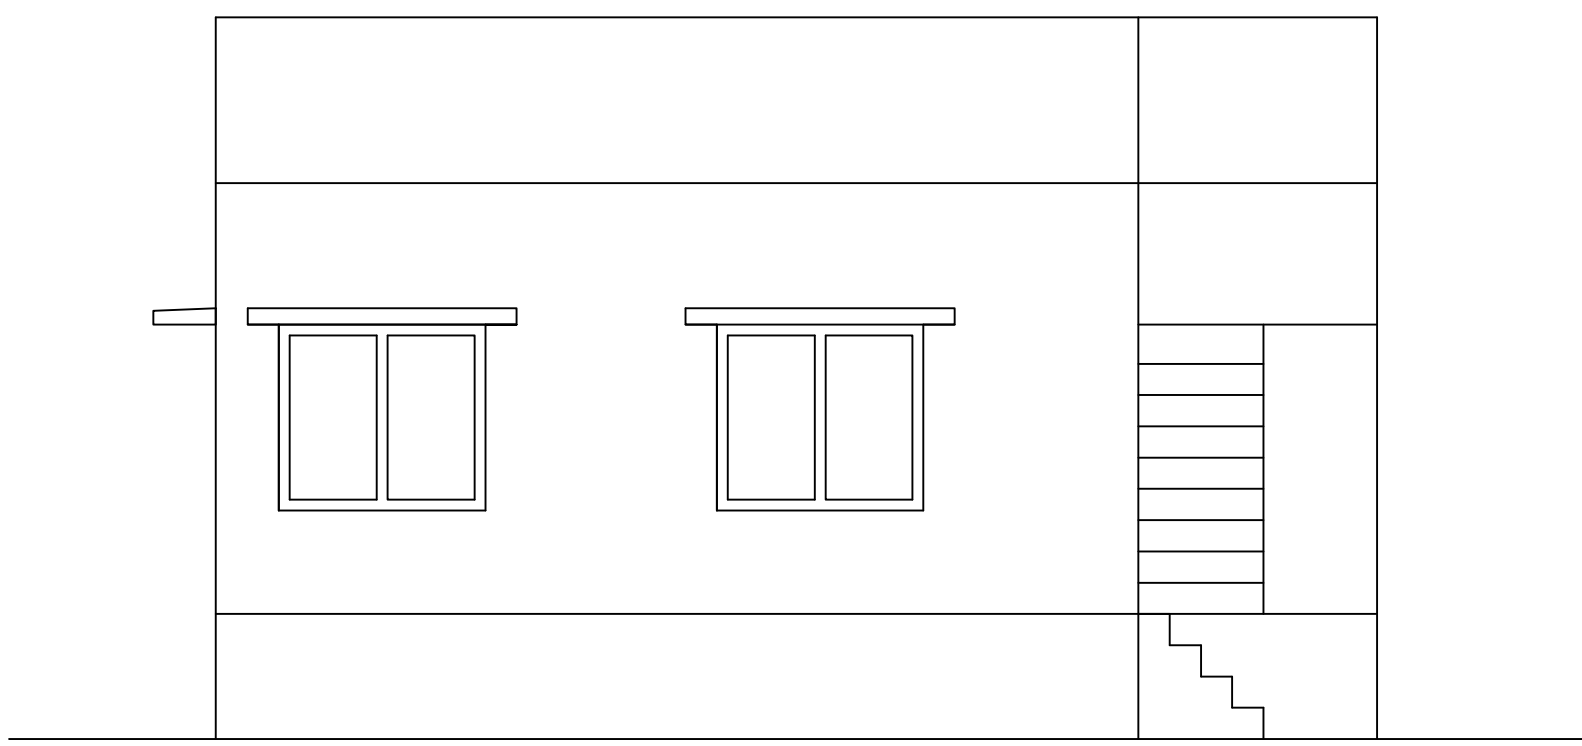


FRONT ELEVATION

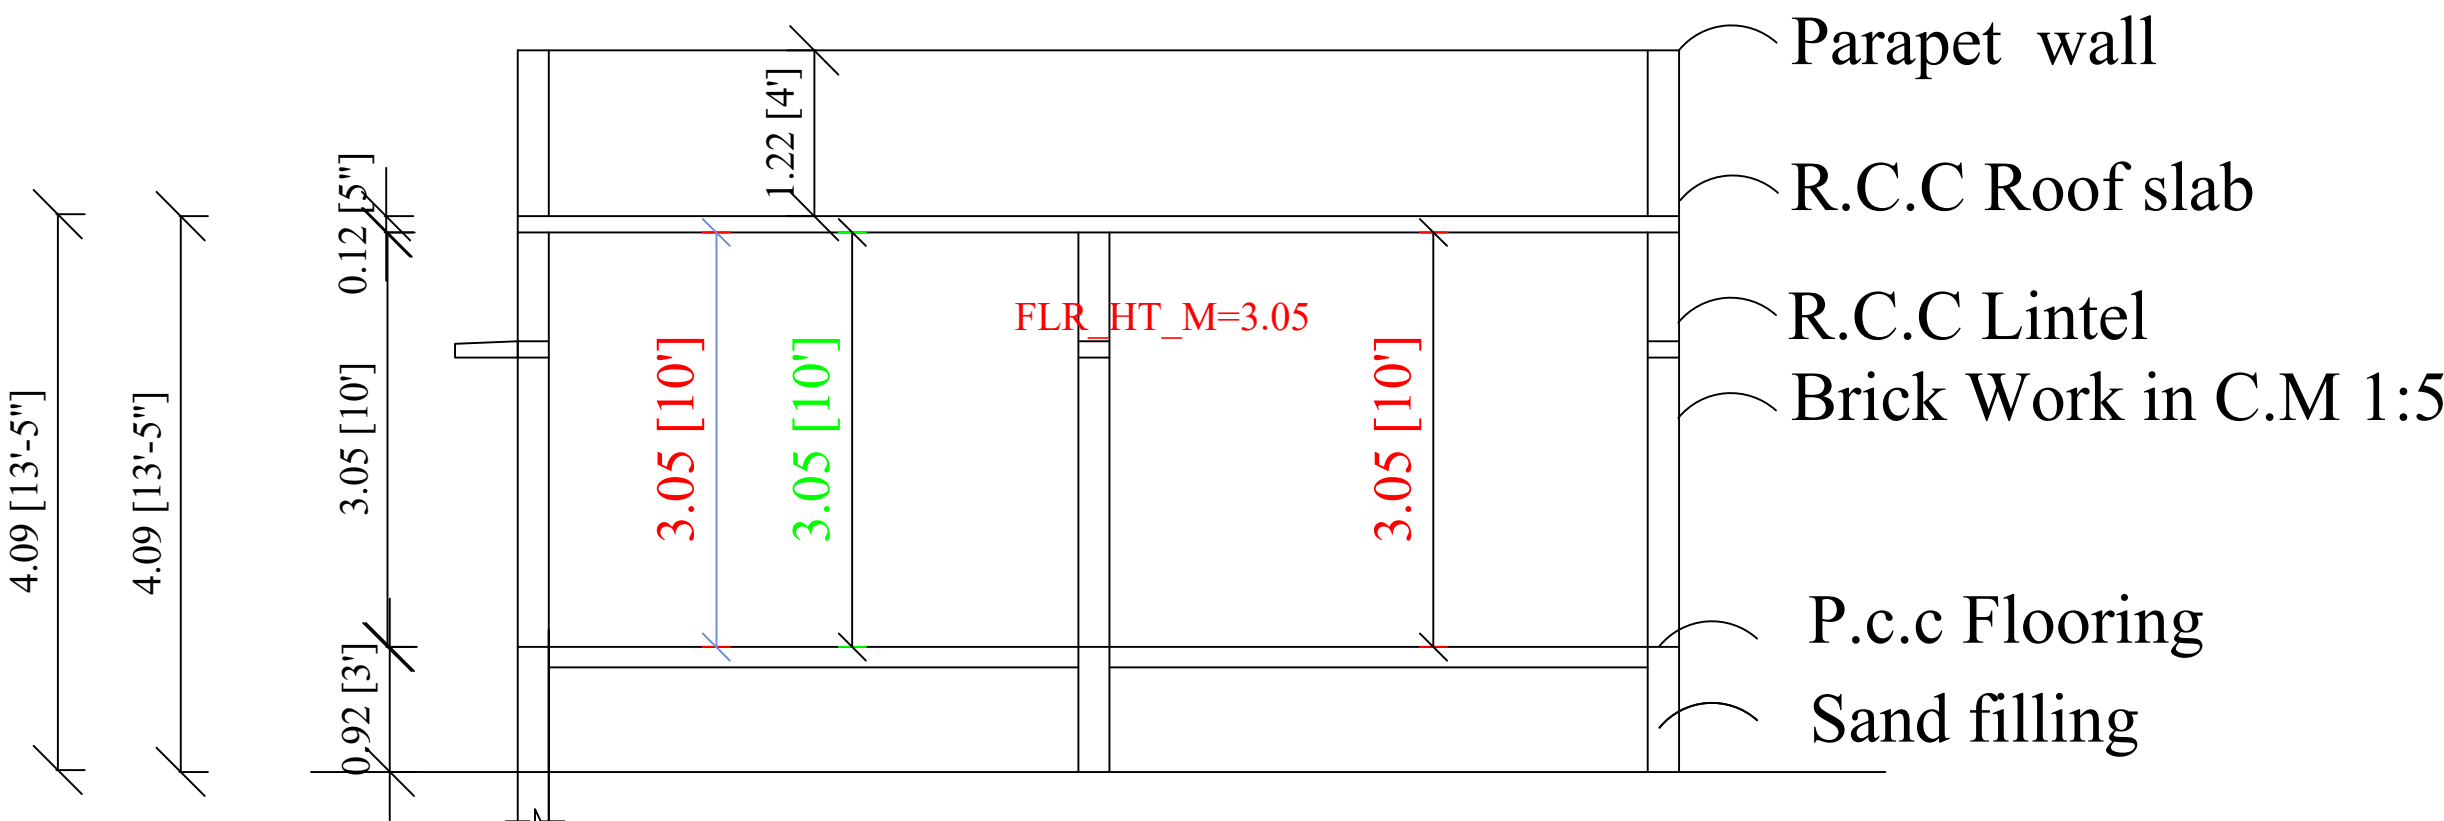

SECTION ON"AA"

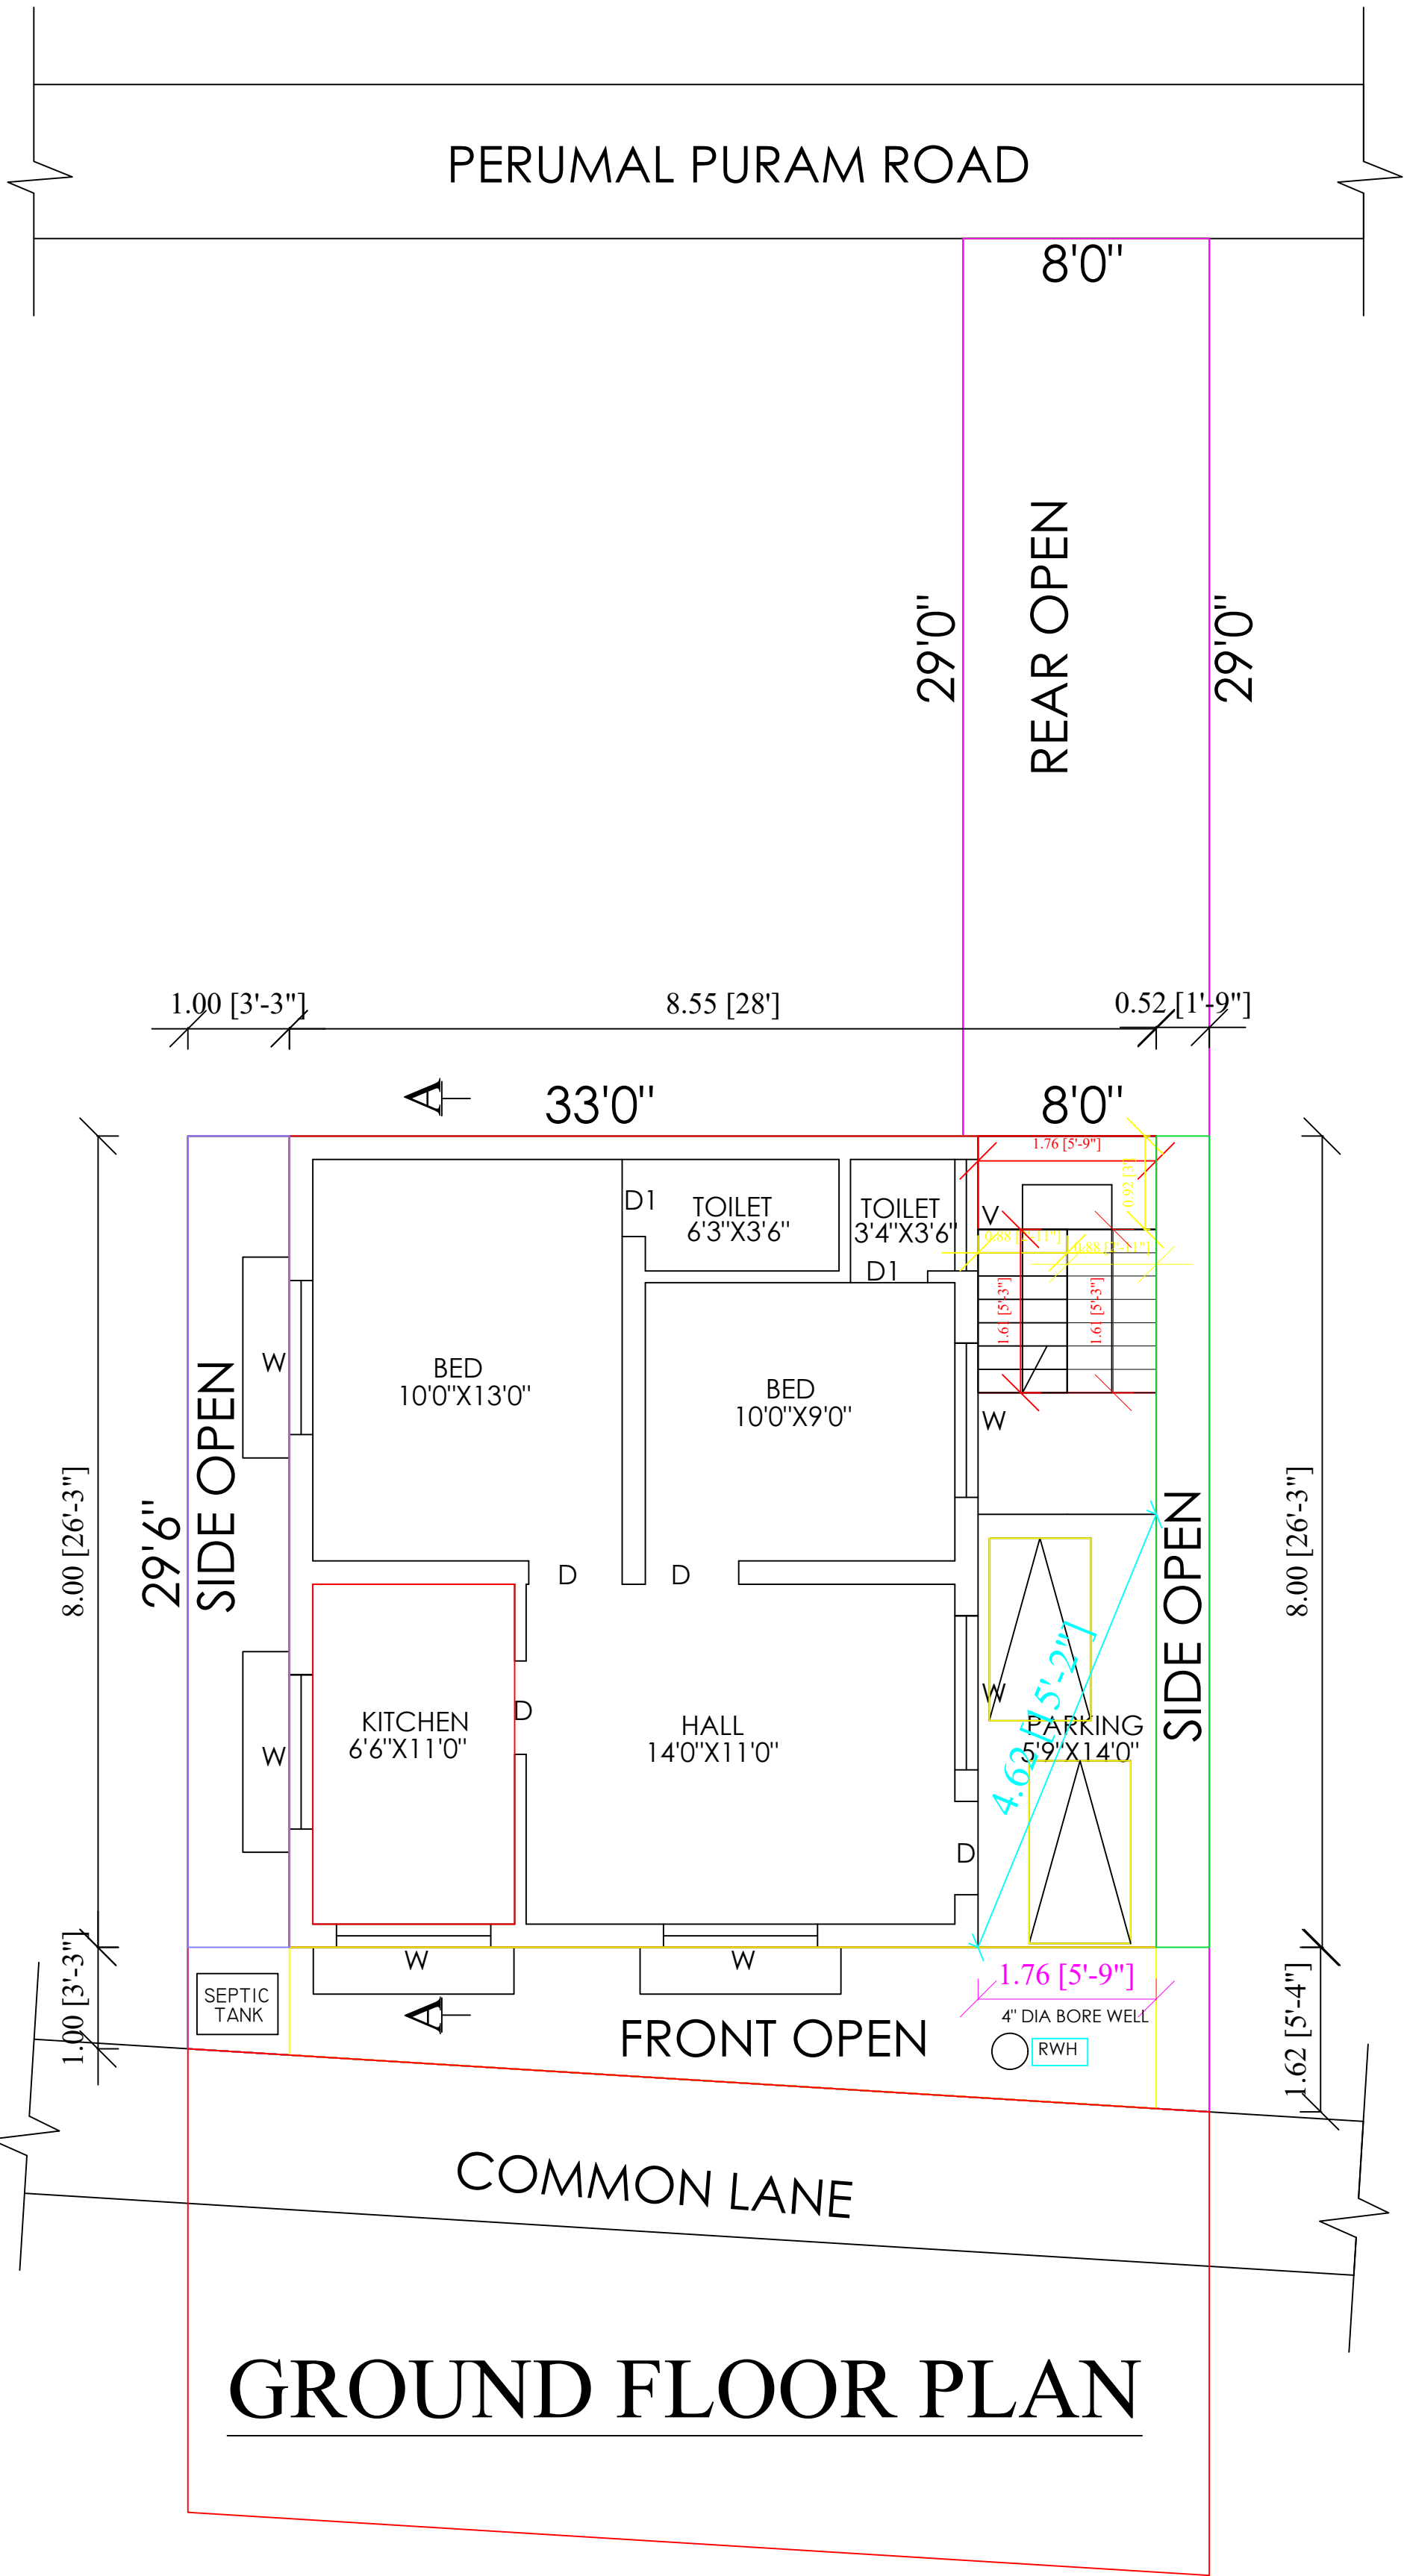


GROUND FLOOR PLAN

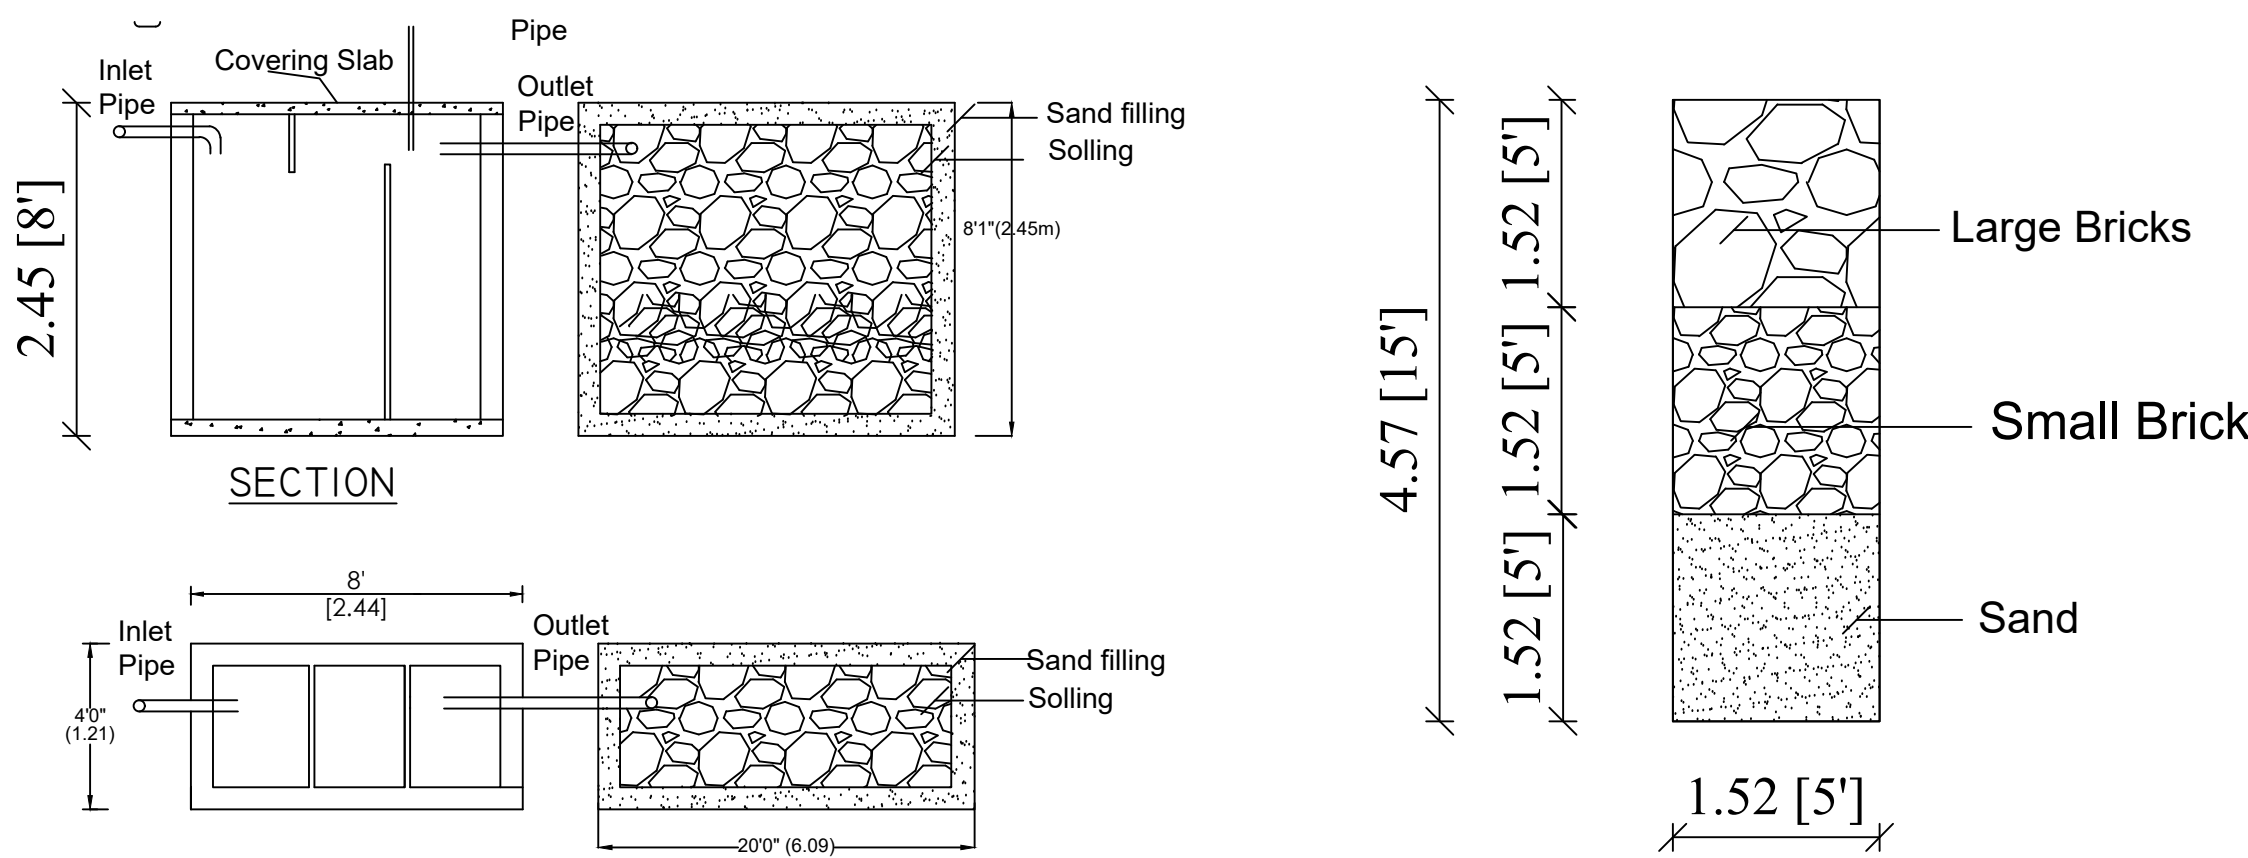


DETAILS OF SEPTIC TANK & DISPERSION TRENCH


SECTION OF RAIN WATER
COLLECTION PITS. (NTS)

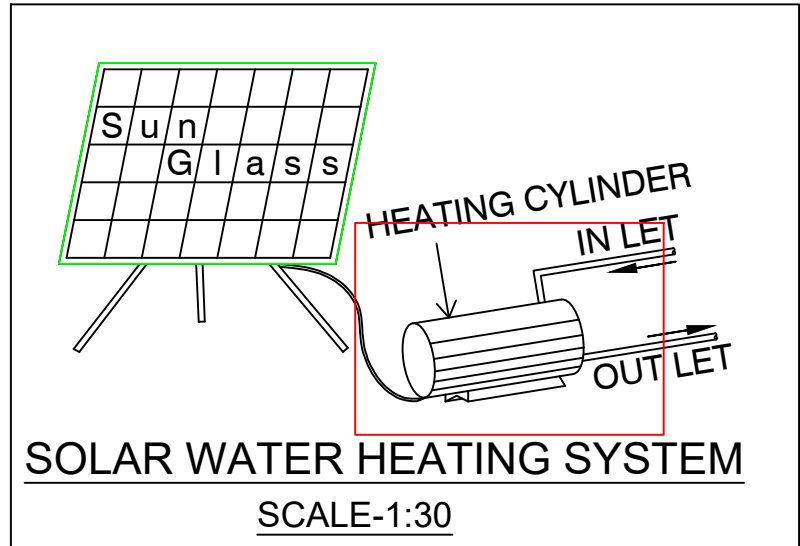


SOLAR WATER HEATING SYSTEM
SCALE:1:30

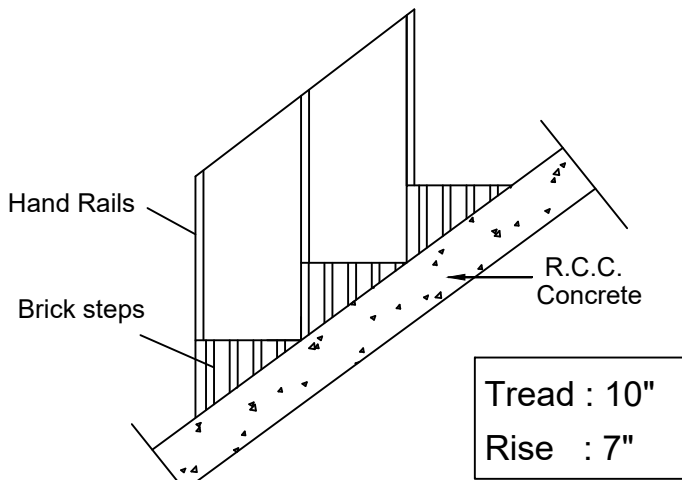

STAIRCASE DETAILS

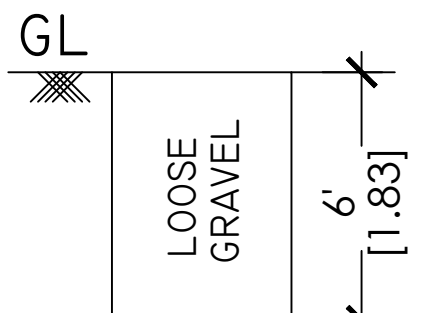

TRIAL PIT.

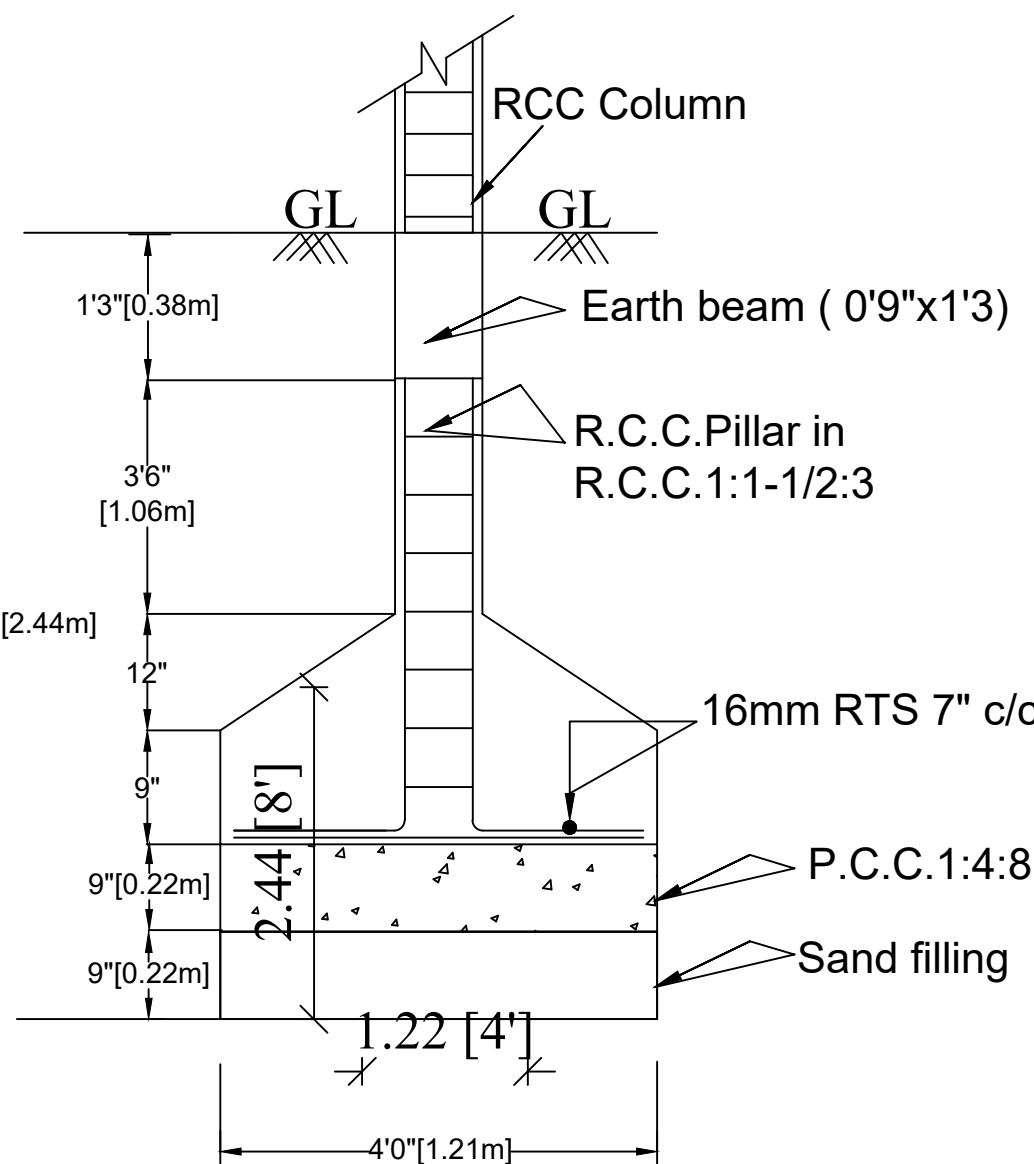

FOUNDATION DETAILS

ATHUKAL ROAD

PERUMAL PURAM ROAD

NATARAJAN CHETTIYAR
HOUSE

SITE

PRO
BUILDING

COMMON LANE

AREA DETAILS

Description	FSI Area		NON-FSI Area		Total Area	
	SFT	SQM	SFT	SQM	SFT	SQM
SITE AREA					1238.50	115.26
PROPOSED:						
GROUND FLOOR AREA	735.00	68.37	-----	-----	735.00	68.37
OPEN SPACE					756.98	46.89
TOTAL	735.00	68.37				
PARKING AREA:						
REQUIRED PARKING AREA			-	-----		
PARKING AREA PROVIDED			-	-----		
No of Car Parking Provided			-	-Nill-		
No of Two wheeler Parking Provided			-	2nos.		
FSI =68.37/115.26 = 0.59						

APPLICANT :

SCHEDULE OF JOINERY:

DOOR	MD.	3'6"x7'0"	1.06x2.13m
DOOR	D1	3'0"x7'0"	0.91x2.13m
DOOR	D2	2'6"x7'0"	0.76x2.13m
GRILL DOOR	GD	3'6"x7'0"	1.06x2.13m
WINDOW	W	4'0"x4'6"	1.22x1.37m
WINDOW	W1	6'0"x4'6"	1.82x1.37m
WINDOW	KW	4'0"x3'0"	0.91x0.91m
VENTILATOR	V	2'0"x2'0"	0.61x0.61m

Mr. M.SURESH.

ENGINEER :

OFFICE USE