

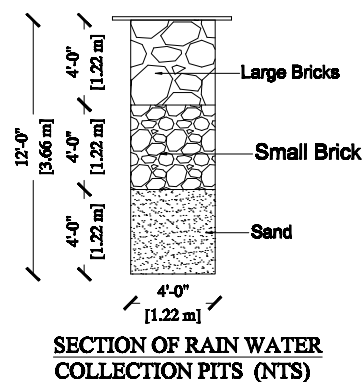
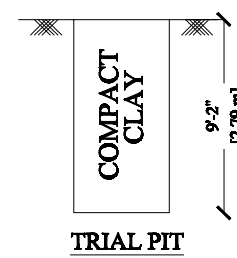
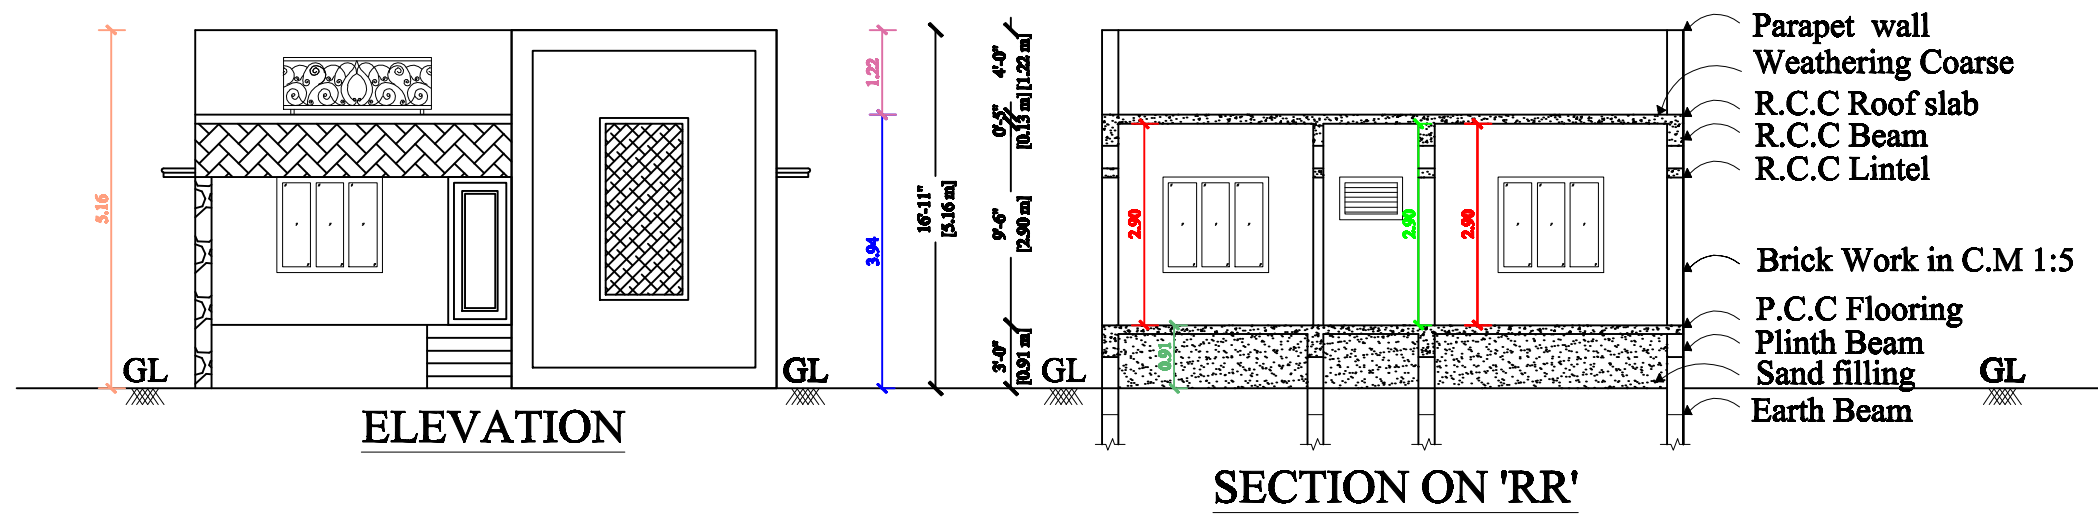
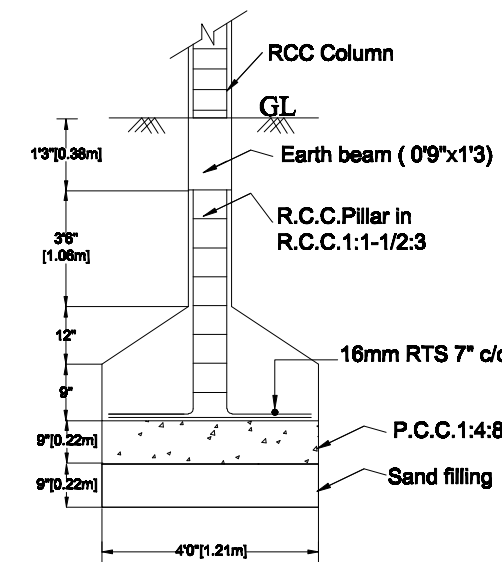



DETAILS OF STAIRCASE (N.T.S)

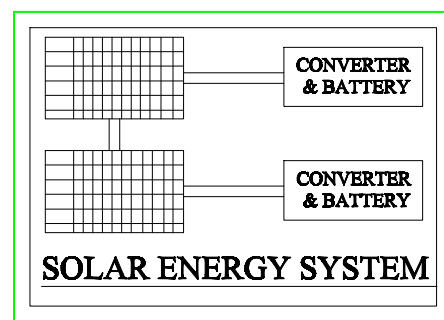


FOUNDATION DETAILS

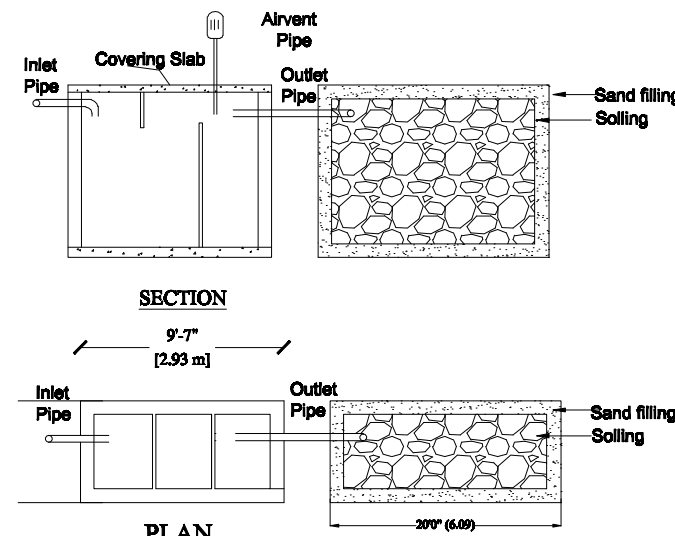

DETAILS OF SEPTIC TANK & DISPERSION TRENCH

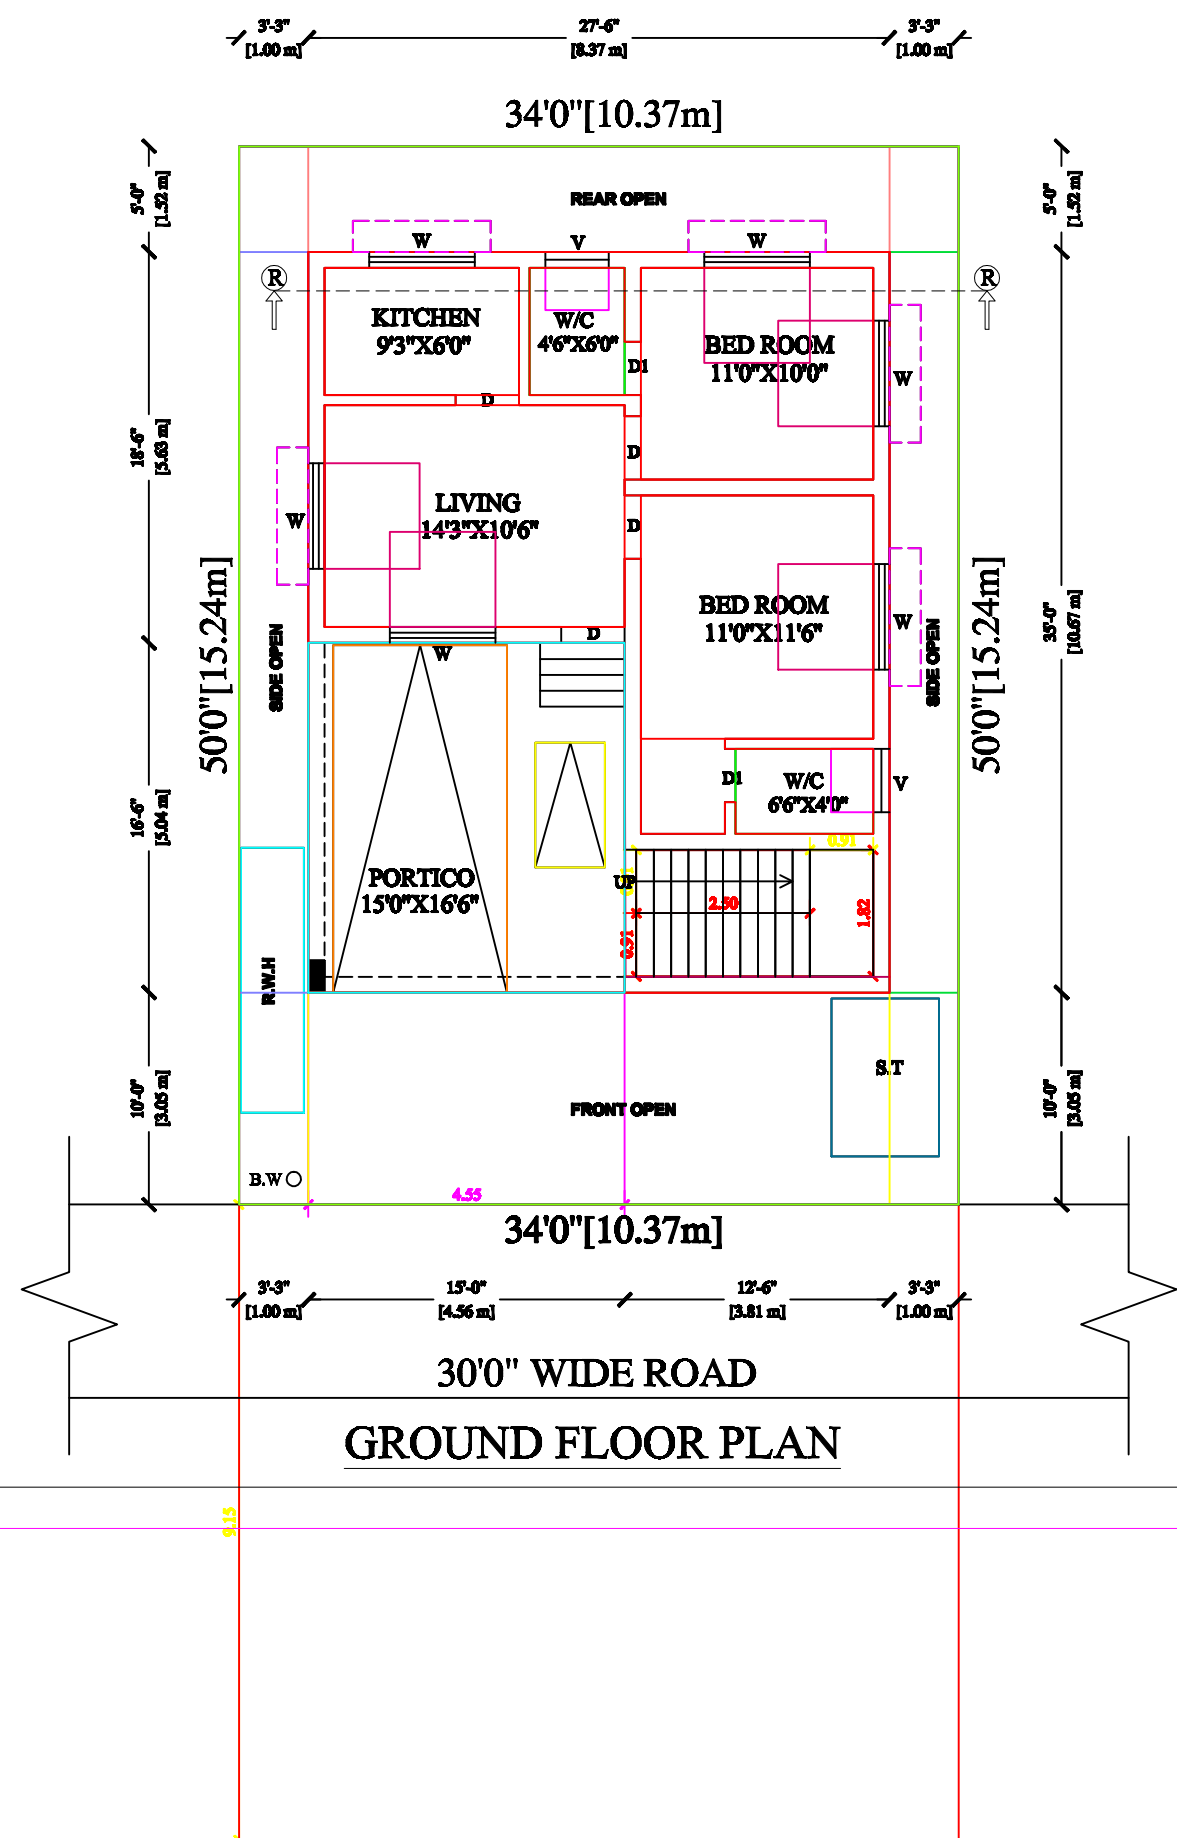

RANA BUILDERS
Er.R.Mani Muthu, L.B.S.NO:MCRE3027,
3/66, Melur Main Road,
Uthangudi, Madurai-625 107.
Cell No:97867 77724, 97867 77725,
EMail ID:ranabuilders88@gmail.com

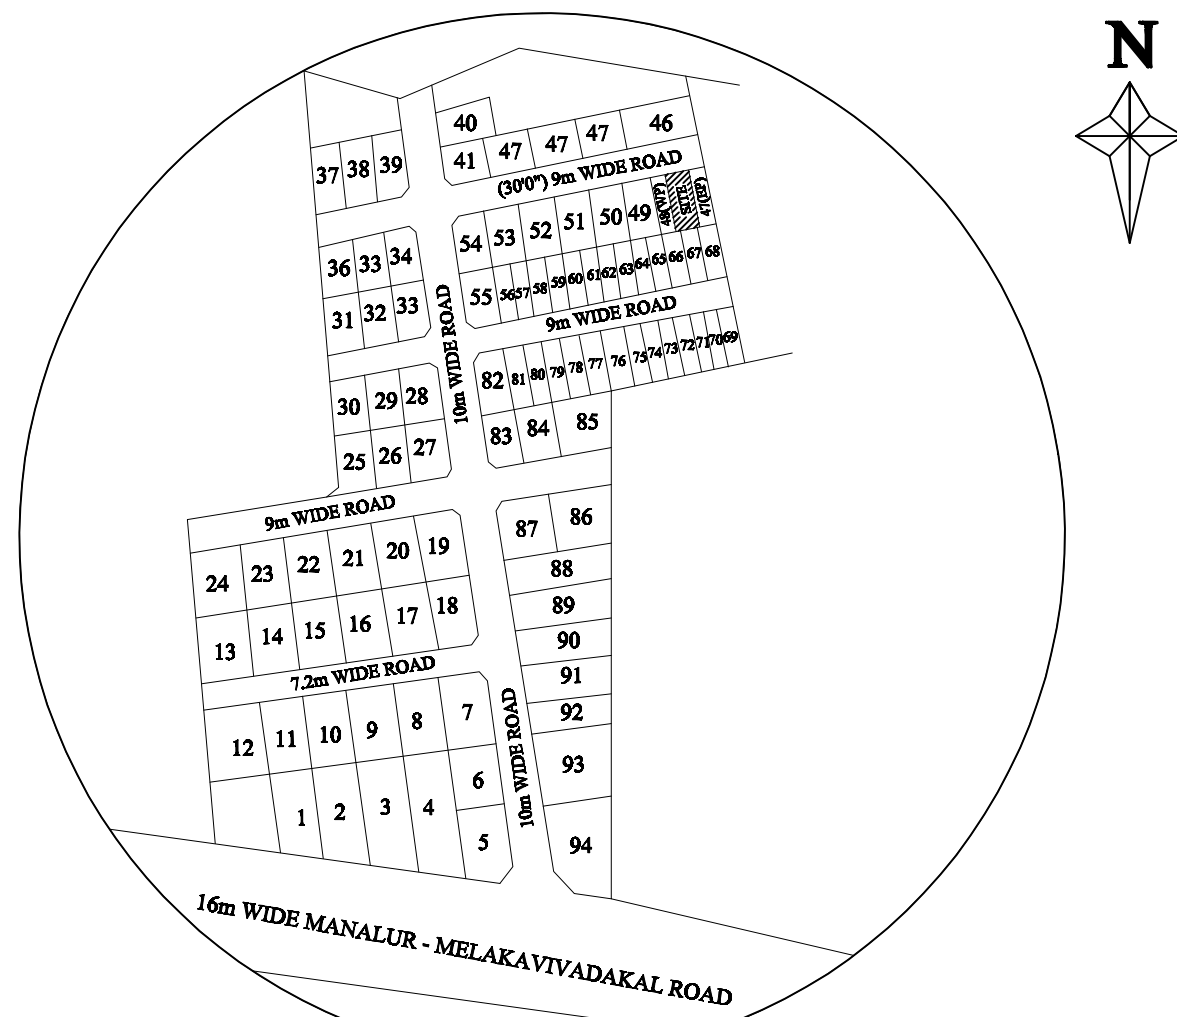

(NON SCHEME AREA)
SCALE:1"=132'0"

SITE PLAN:AT PLOT NO:47(WP) & 48(EP), YESES GARDEN, IN R.S.NO:125/1,
U.D.R.S.NO:125/1A1A, SAKKUDI VILLAGE, SAKKUDI PANCHAYAT,
MADURAI EAST TALUK, MADURAI DISTRICT.

AREA STATEMENT	FSI AREA		NON-FSI AREA		TOTAL AREA	
	SQ,F T	SQ,M T	SQ,F T	SQ,M T	SQ,F T	SQ,M T
SITE AREA	---	---	---	---	1700 . 00	157 . 91
GROUND FLOOR AREA	0715 . 50	066 . 28	0247 . 00	022 . 93	0962 . 50	089 . 21
OPEN SPACE AREA	---	---	---	---	0737 . 50	068 . 70
PARKING AREA	---	---	---	---	0247 . 00	022 . 93
TOTAL	0715 . 50	066 . 28	0247 . 00	022 . 93		

NO.OF.TWO WHEELER PARKING PROVIDED	- 1 Nos	COLOUR INDEX
NO.OF.CAR PARKING PROVIDED	- 1 Nos	
FSI	066 . 28 sq.m 157 . 91 sq.m	0.41 % < 2.0%

S.No	Description	Feet	Meter	S.No	Description	Feet	Meter
D	Door	3' 0" X 7' 0"	0.91 X 2.13	W	Window	5' 0" X 4' 6"	1.52 X 1.37
D1	Door	2' 6" X 7' 0"	0.75 X 2.13	V	Ventilator	3' 0" X 2' 0"	0.91 X 0.61

PLAN SHOWING THE PROPOSED CONSTRUCTION OF A
RESIDENTIAL BUILDING AT PLOT NO:47(WP) & 48(EP),
YESES GARDEN, IN R.S.NO:125/1, U.D.R.S.NO:125/1A1A,
SAKKUDI VILLAGE, SAKKUDI PANCHAYAT,
MADURAI EAST TALUK, MADURAI DISTRICT.

*All dimensions are in feet and inches and those with in brackets with in mm

*Sewage line connected to Septic Tank main line SCALE : 1"=8'0"

1)Mrs.K.Muthumeena

2)Mr.K.Kadambavanam
APPLICANT

ENGINEER

OFFICE USE

Name	Mrs.K.Muthumeena-1 & Mr.K.Kadambavanam -2
Address	Door No:326, Devi Illam Colony, Nethaji Main Road, Meenambalpuram, Tallakulam, Madurai - 625 002.