




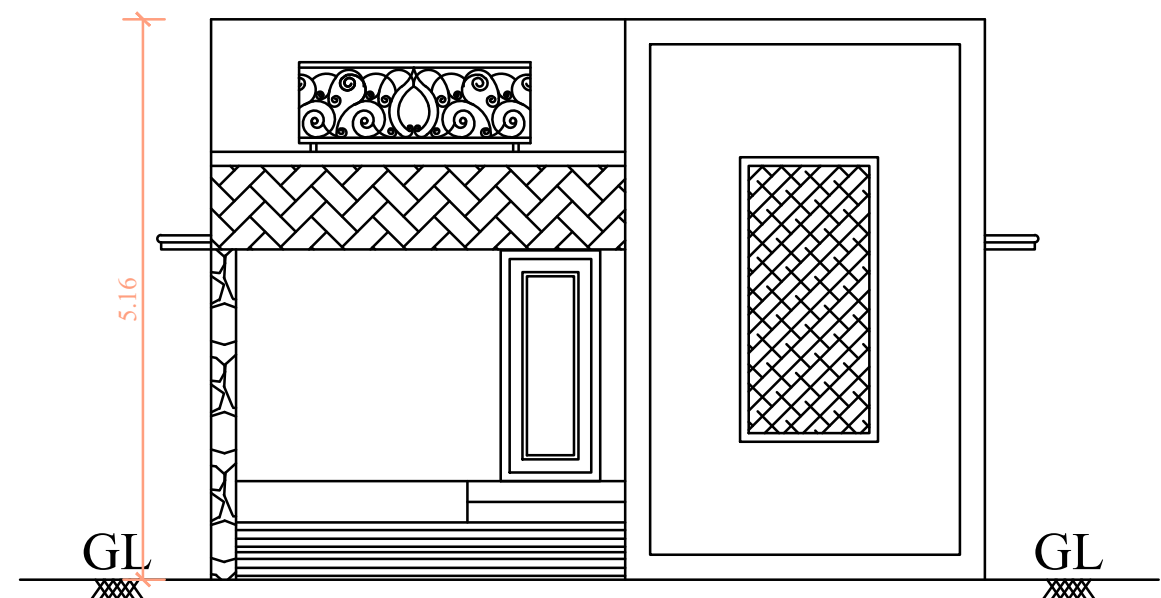




ELEVATION

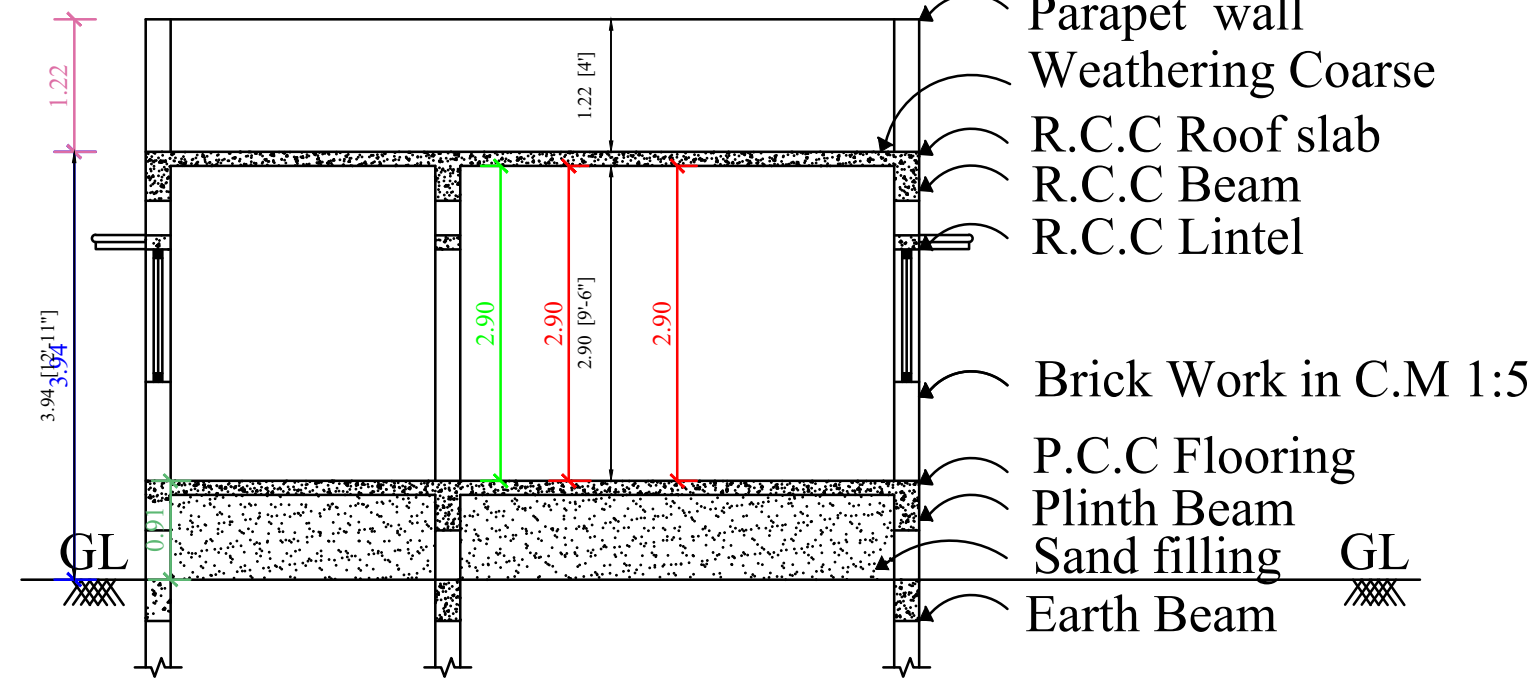


SECTION ON A-A

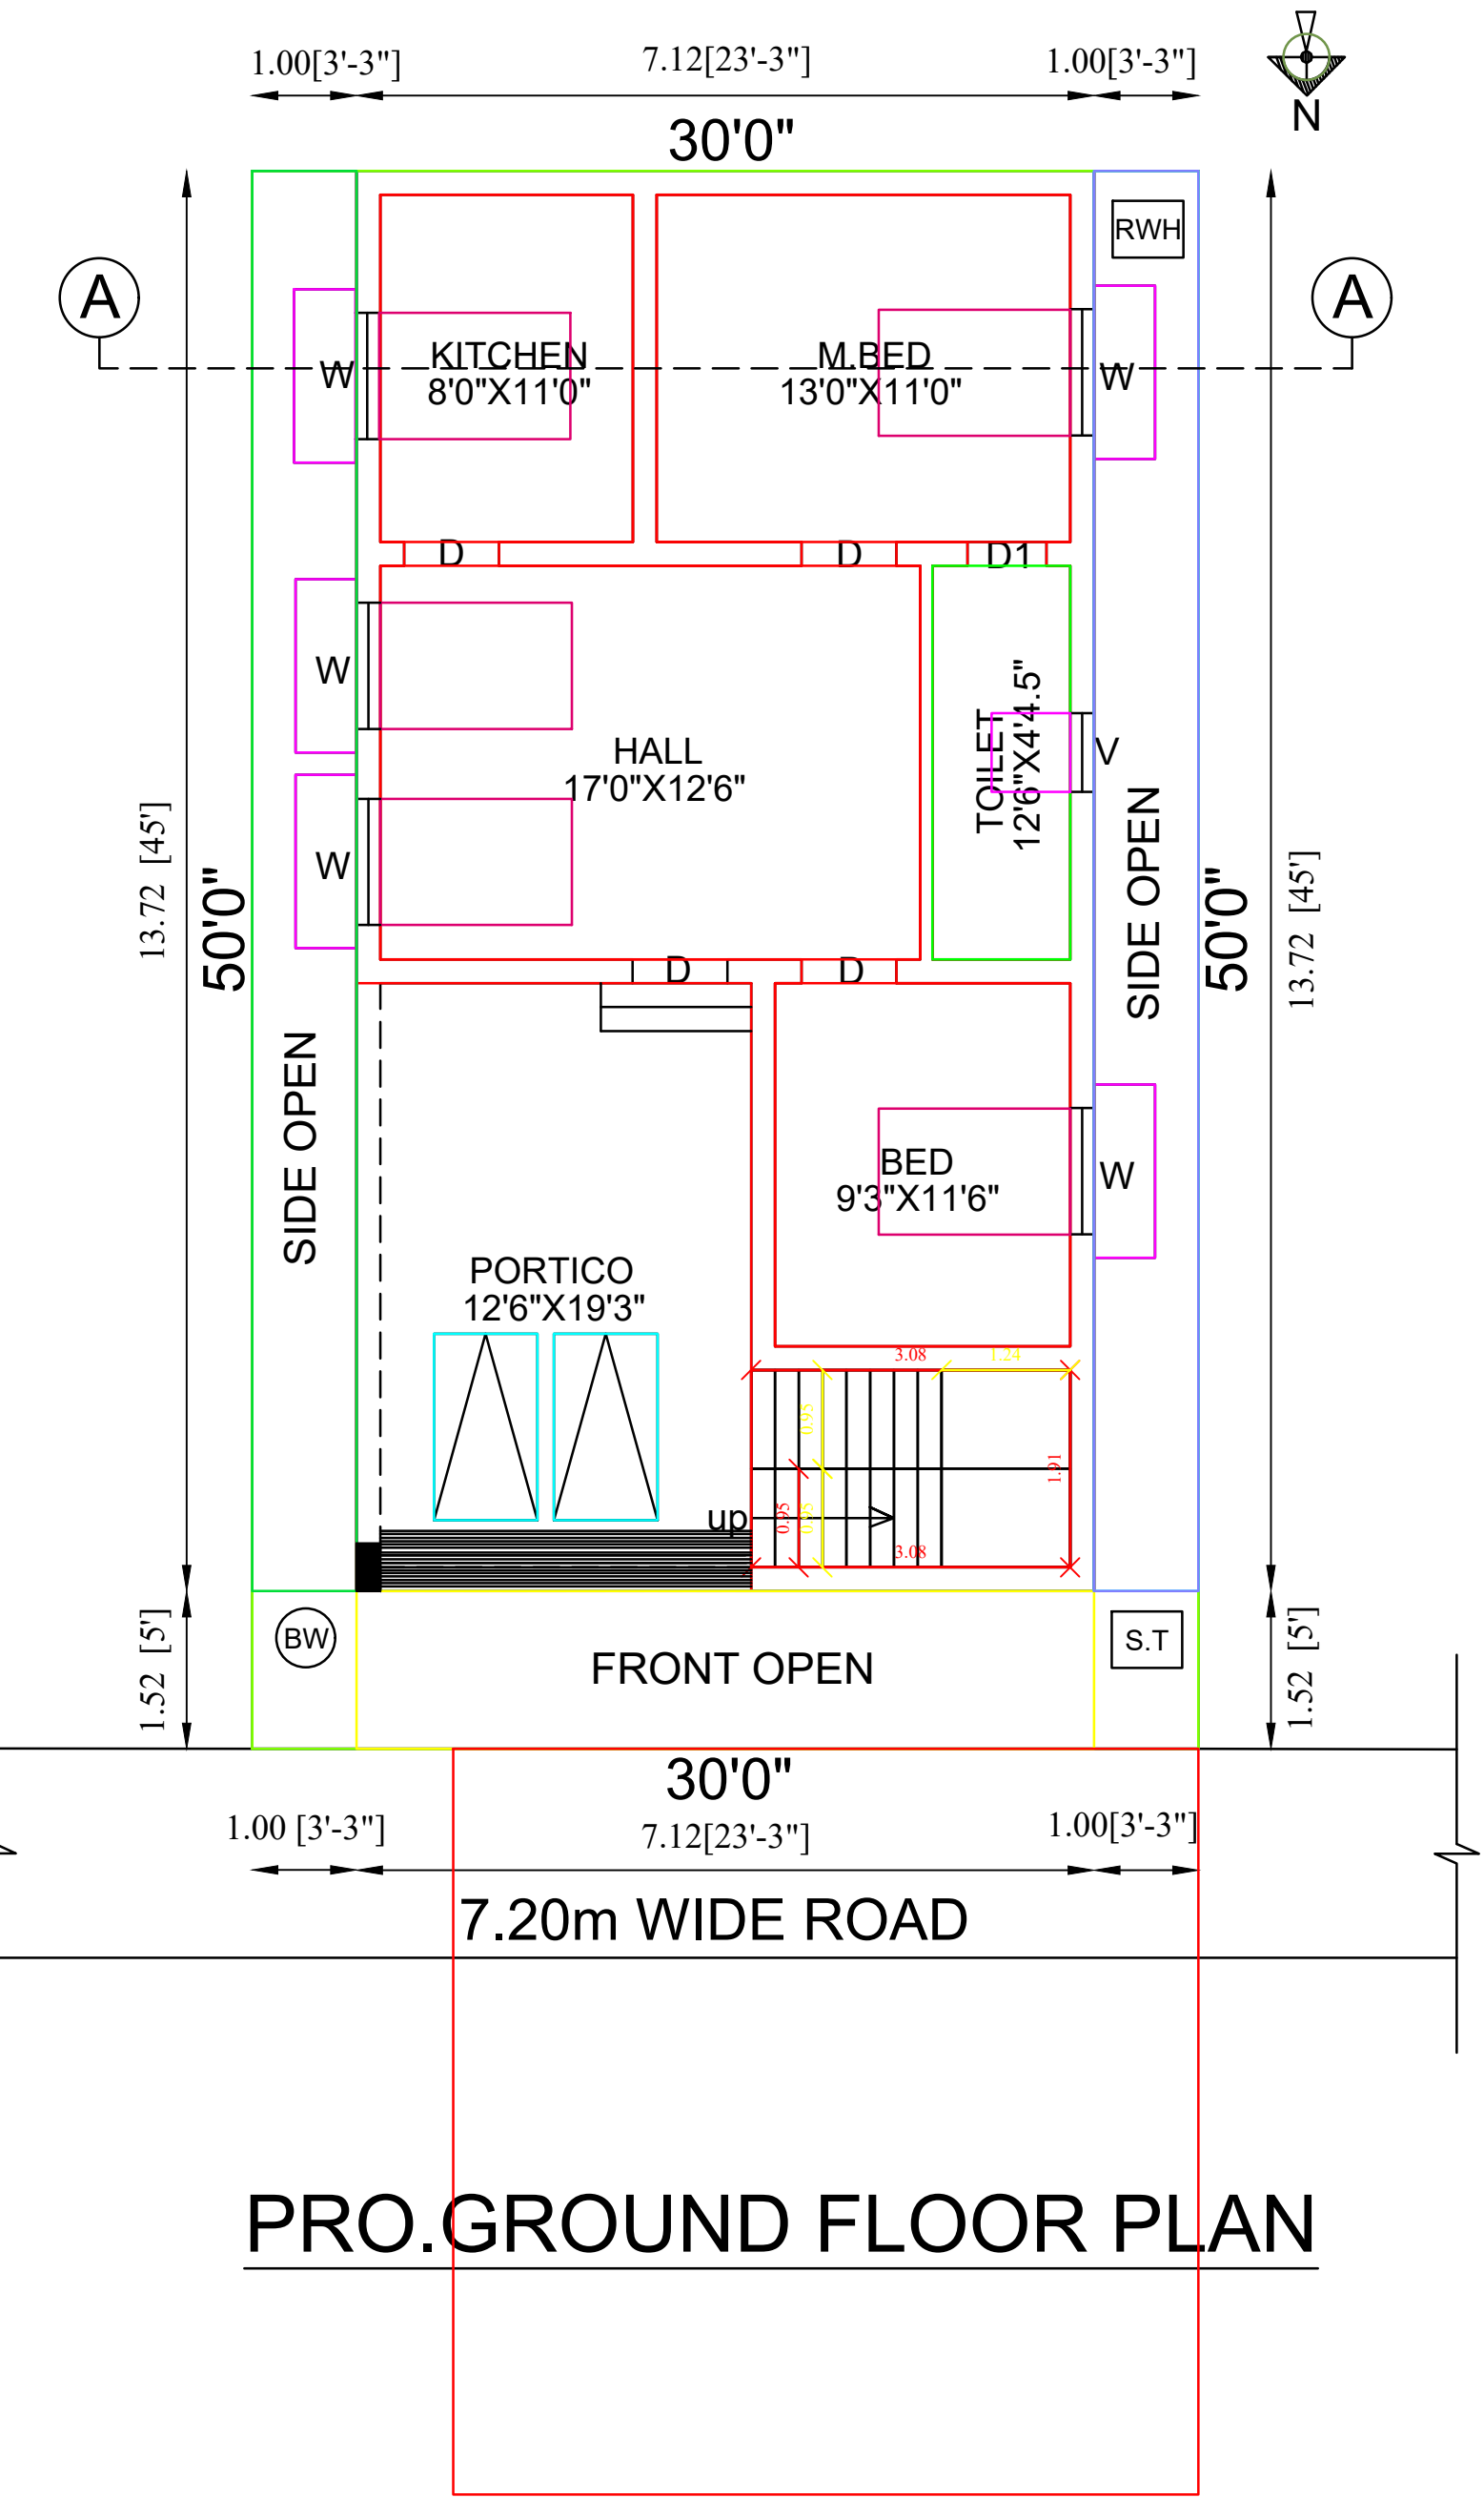


PRO. GROUND FLOOR PLAN

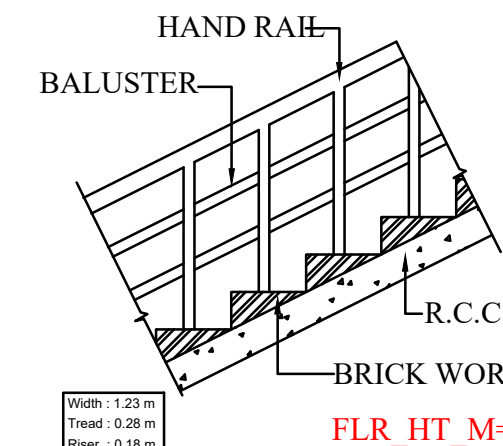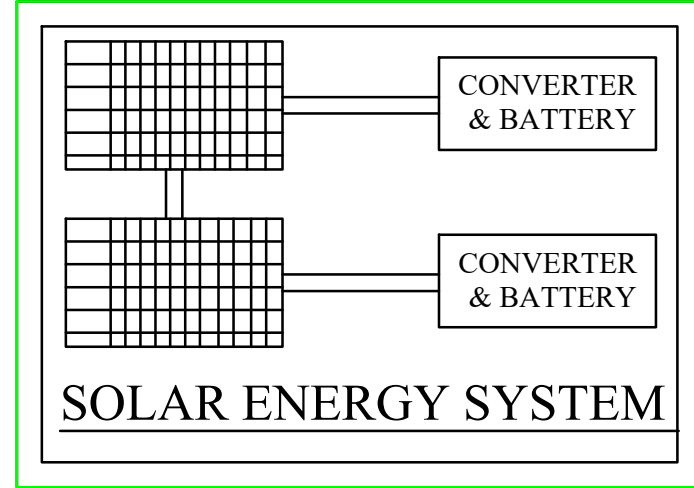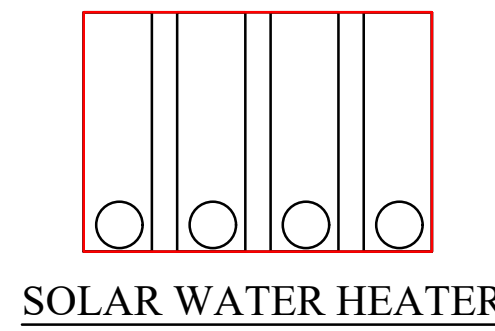


DETAILS OF STAIRCASE (N.T.S)

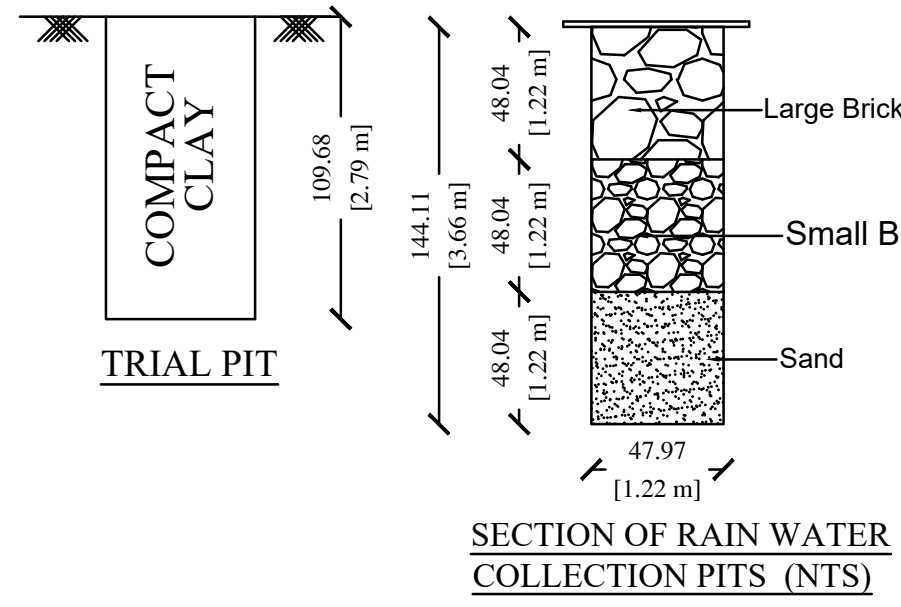


SECTION OF RAIN WATER COLLECTION PITS (N.T.S)

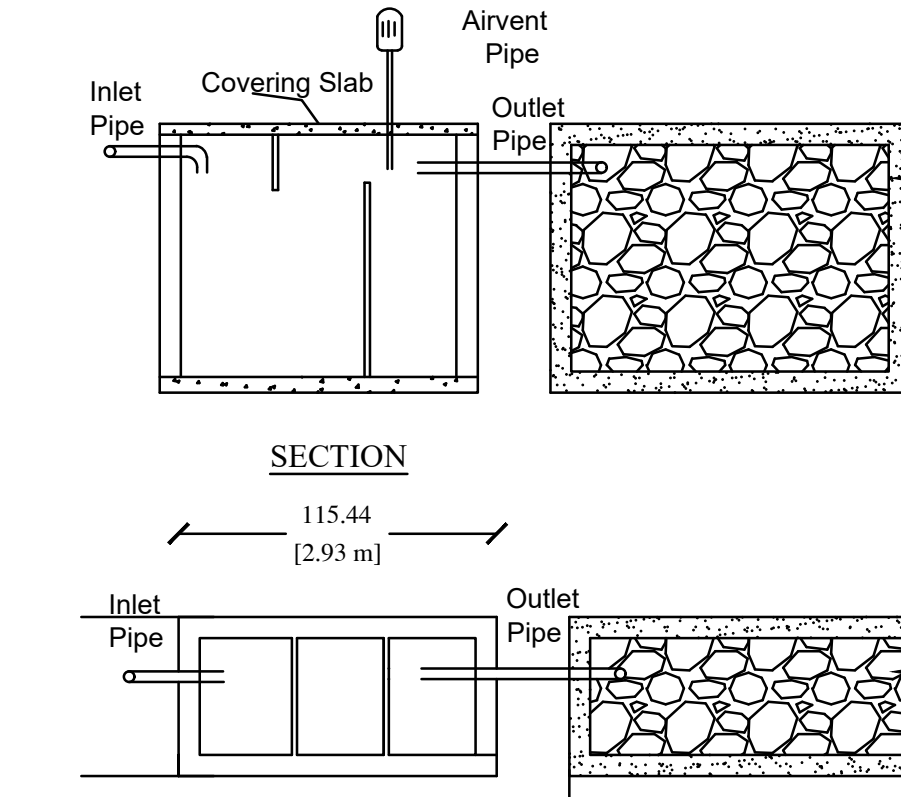

DETAILS OF SEPTIC TANK & DISPERSION TRENCH

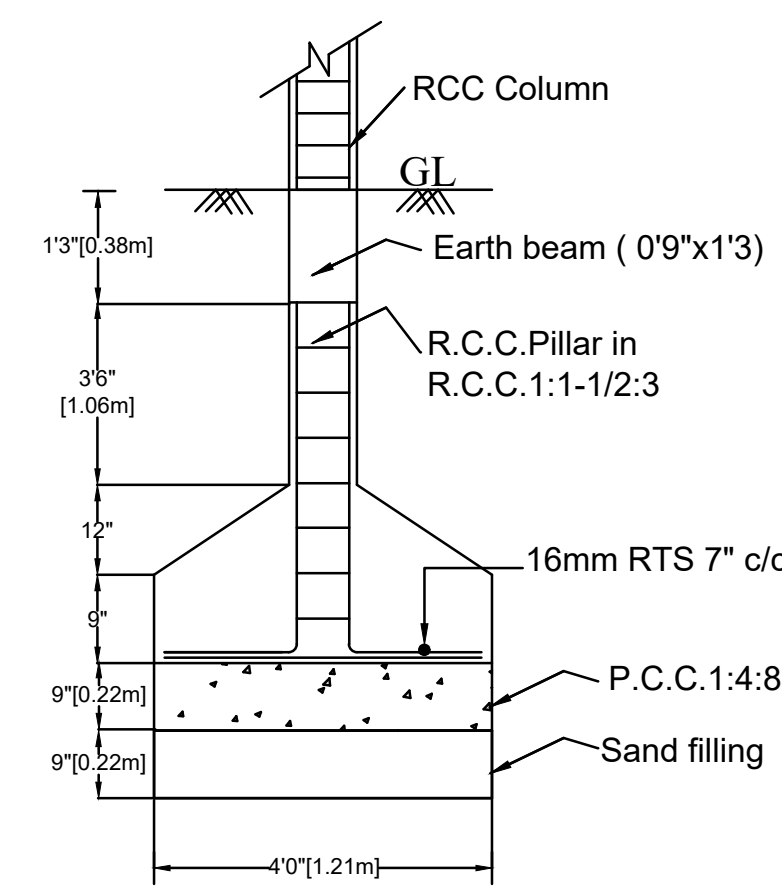


FOUNDATION DETAILS

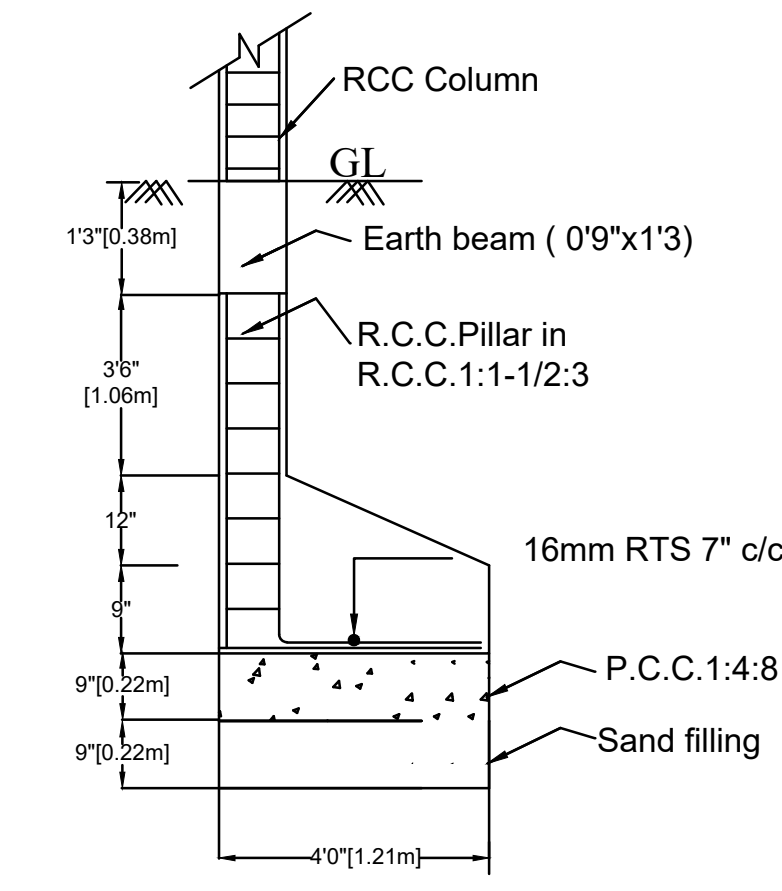

FOUNDATION DETAILS



RANA BUILDERS
Er.R.Mani Muthu, L.B.S.NO:MCRE3027,
3/66, Melur Main Road,
Uthangudi, Madurai-625 107.
Cell No:97867 77724, 97867 77725,
EMail ID:ranabuilders88@gmail.com

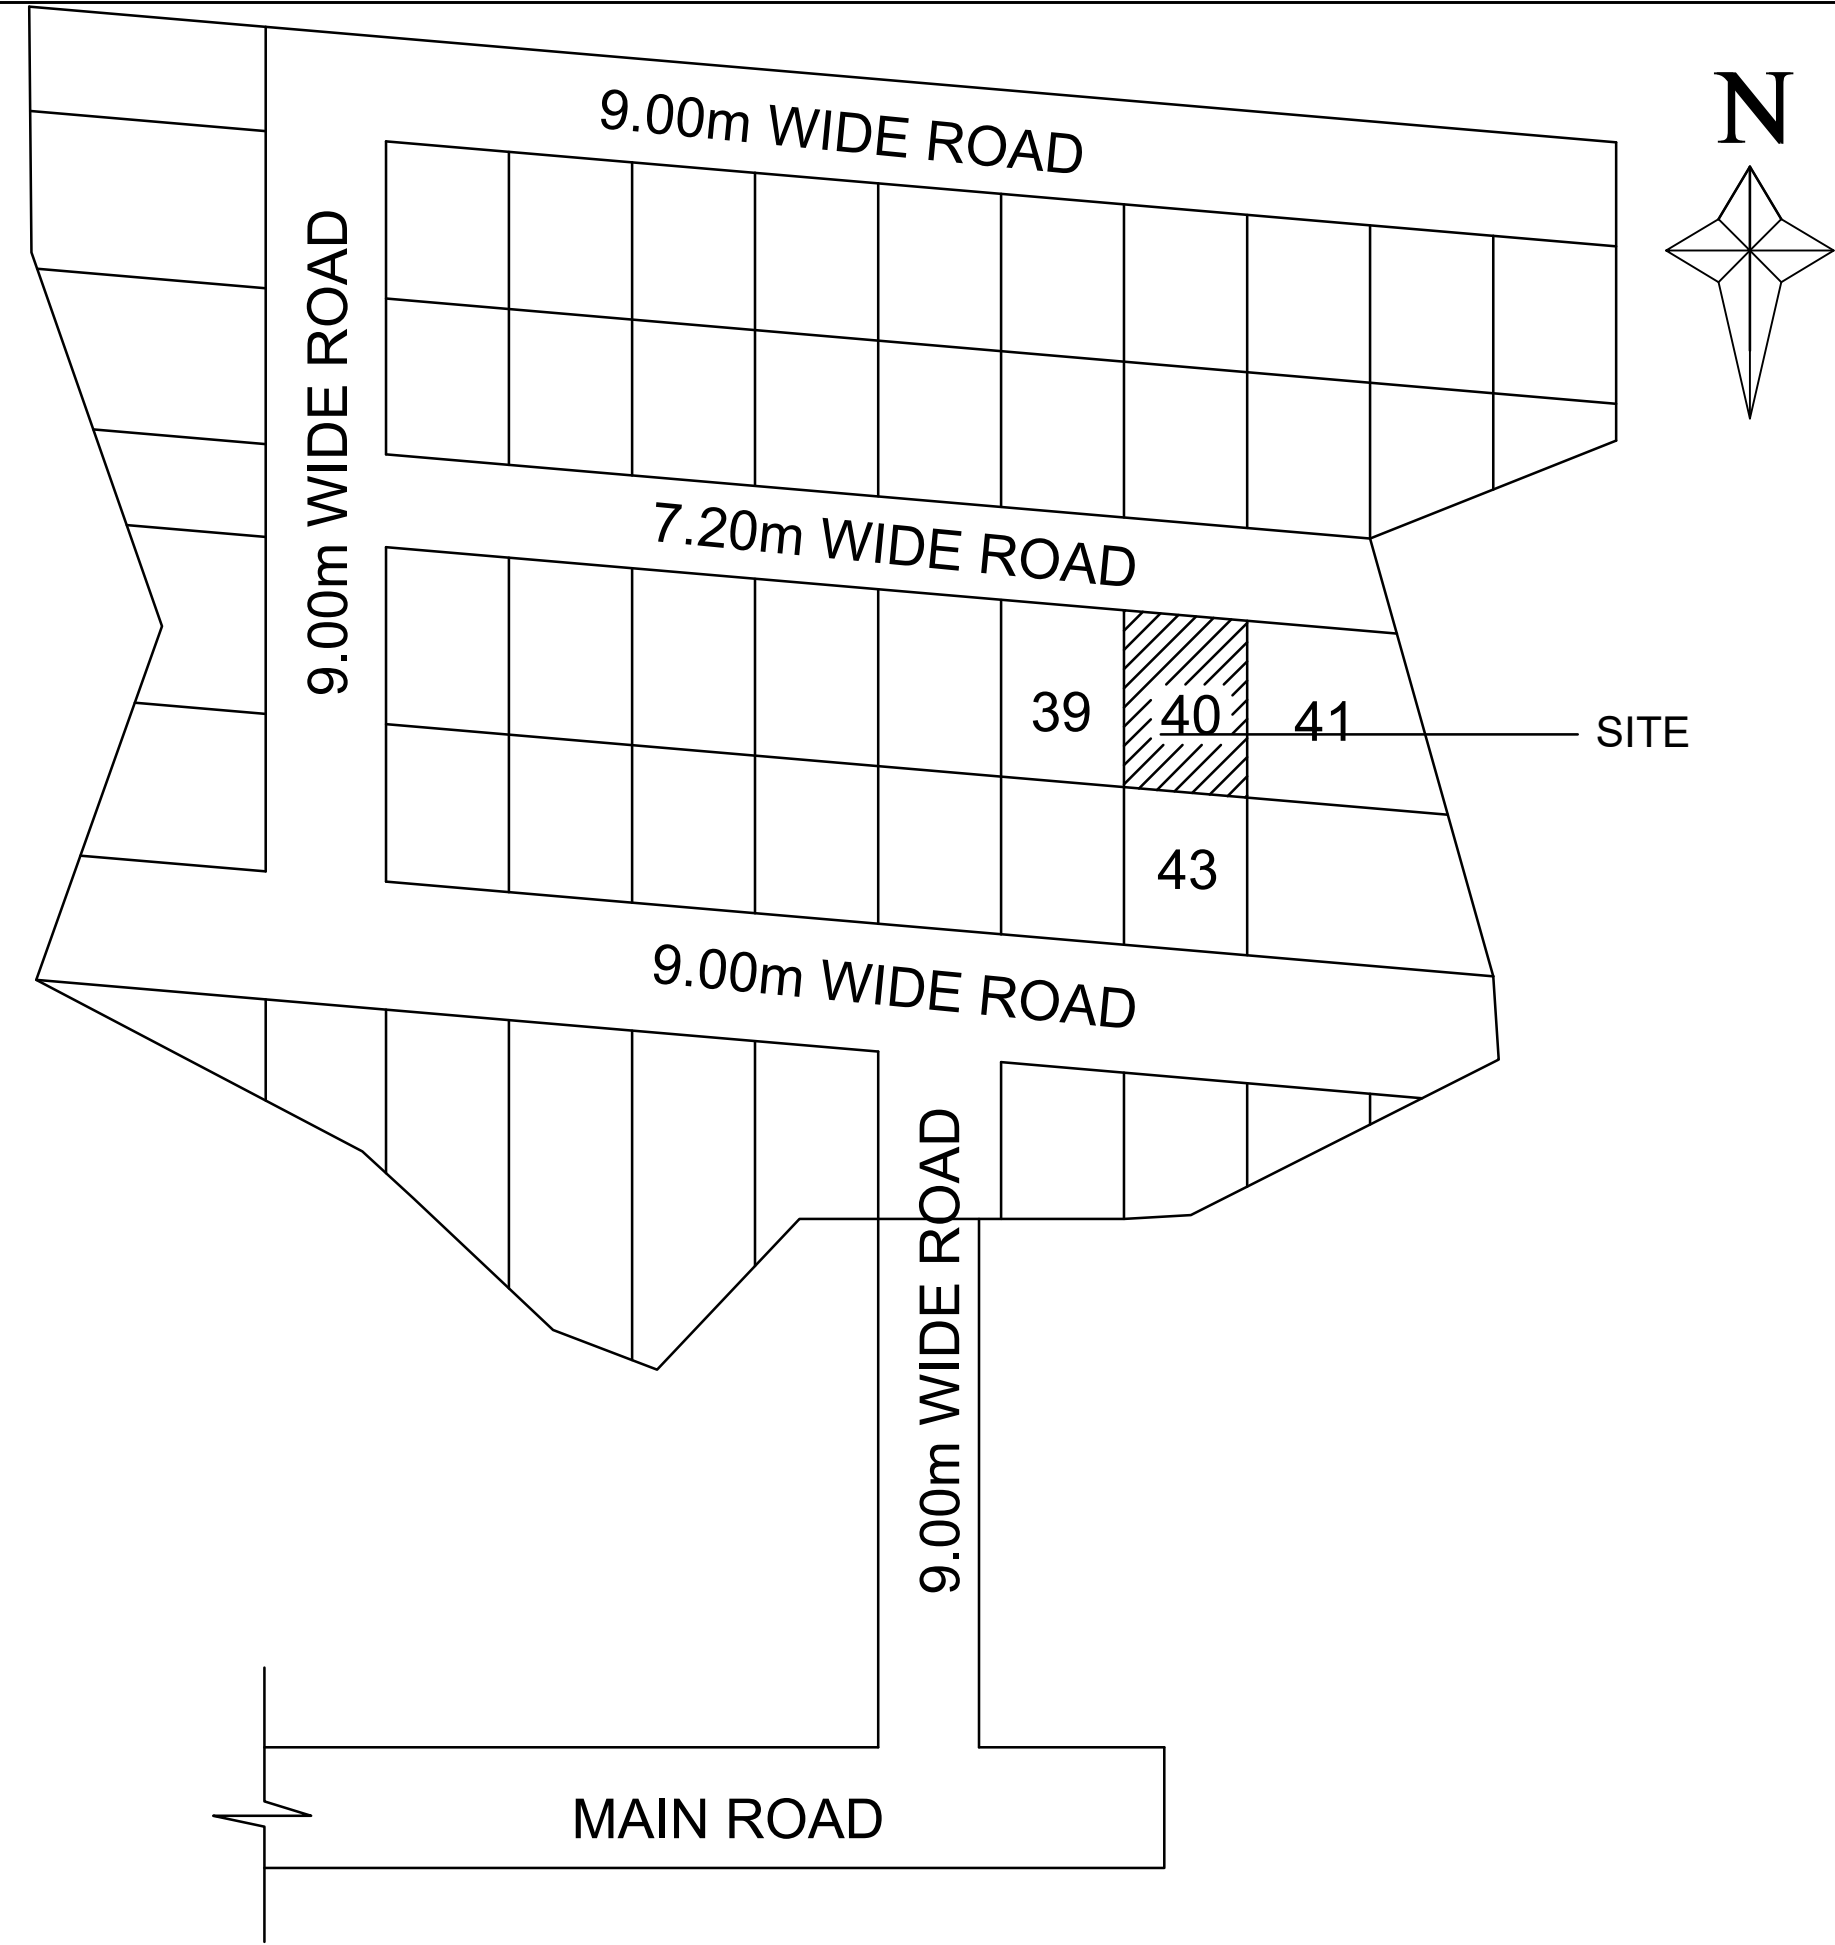

THUVARIMAN PANCHAYAT PLOT APPROVED NO:04/2023-2024, DATE:10.11.2023
SCALE:1"=1320"
SITE PLAN:AT PLOT NO:40, LOTUS CITY, R.S.NO:133/4,
U.D.R.S.NO:133/4A1, THUVARIMAN VILLAGE, THUVARIMAN
PANCHAYAT, MADURAI WEST TALUK, THIRUPPARANKUNDRAM
PANCHAYAT UNION, MADURAI DISTRICT.

AREA STATEMENT	FSI AREA		NON-FSI AREA		TOTAL AREA	
	SQ,F T	SQ,M T	SQ,F T	SQ,M T	SQ,F T	SQ,M T
SITE AREA	---	---	---	---	1500 . 00	139 . 35
GROUND FLOOR AREA	0811 . 00	075 . 34	241 . 00	022 . 37	1052 . 00	097 . 71
OPEN SPACE AREA	---	---	---	---	0448 . 00	041 . 64
TOTAL	0811 . 00	075 . 34	241 . 00	022 . 37	1052 . 00	097 . 71

NO.OF.TWO WHEELER PARKING PROVIDED - 2 Nos
NO.OF.CAR PARKING PROVIDED - 0 No
FSI $\frac{075 . 34 \text{ sq.m}}{139 . 35 \text{ sq.m}}$ 0.54 % < 2.0 %

S.No	Description	Feet	Meter	S.No	Description	Feet	Meter
D	Door	3' 0" X 7' 0"	0.91 X 2.13	W	Window	4' 0" X 6' 0"	1.22 X 1.83
D1	Door	2' 6" X 7' 0"	0.75 X 2.13	V	Ventilator	2' 0" X 2' 0"	0.61 X 0.61

PLAN SHOWING THE PROPOSED CONSTRUCTION OF A
RESIDENTIAL BUILDING AT PLOT NO:40, LOTUS CITY, R.S.NO:133/4,
U.D.R.S.NO:133/4A1, THUVARIMAN VILLAGE, THUVARIMAN
PANCHAYAT, MADURAI WEST TALUK, THIRUPPARANKUNDRAM
PANCHAYAT UNION, MADURAI DISTRICT.

*All dimensions are in feet and inches and those with in brackets with in mm
*Sewage line connected to Septic Tank main line SCALE : 1"=8'0"

1)Mr.A.C.VIJAY

2)Mr.M.ARUNACHALAMVEL

APPLICANT

ENGINEER

Name	Mr.A.C.VIJAY & Mr.M.ARUNACHALAMVEL
Address	Door No:6, Rajam Avenue, Near Karumariamman Kovil, Ellis Nagar, Madurai - 625 016.

OFFICE USE