
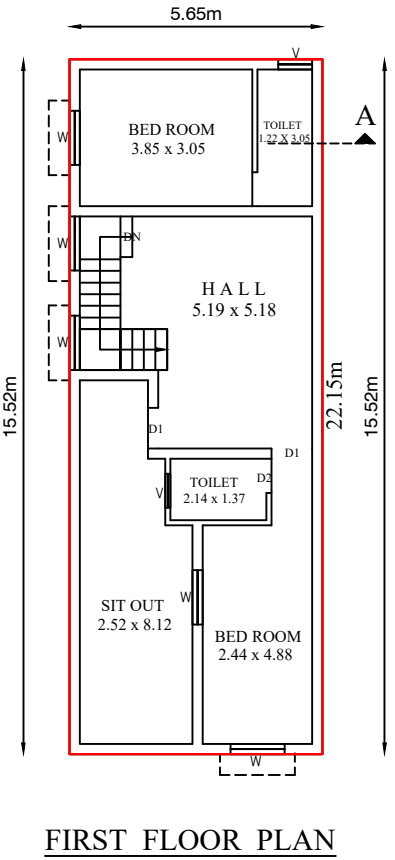
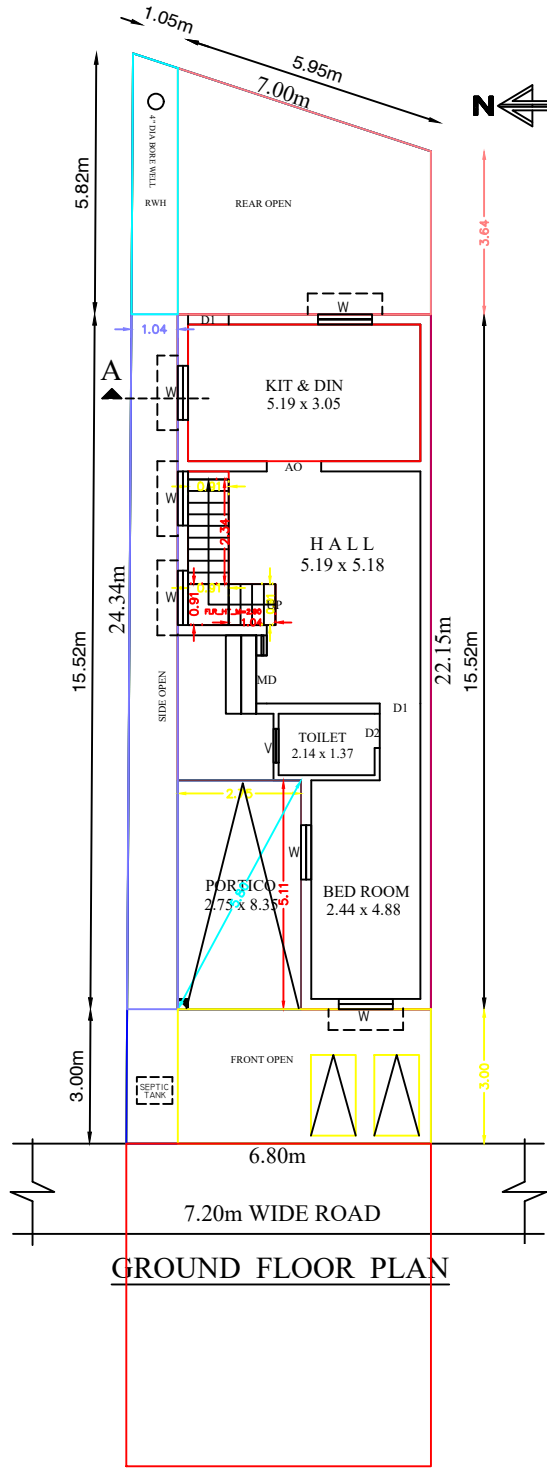
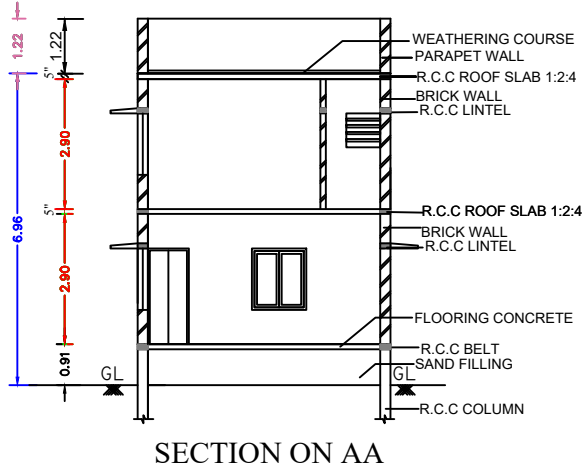
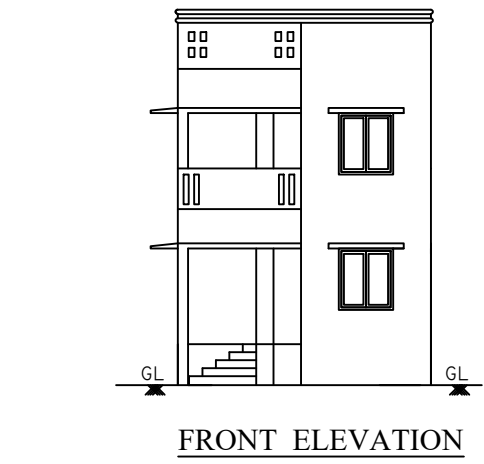
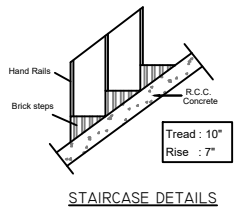
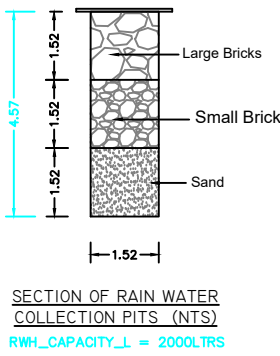
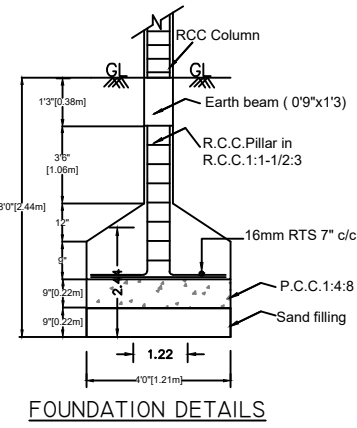
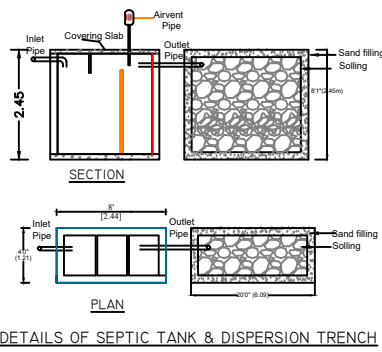
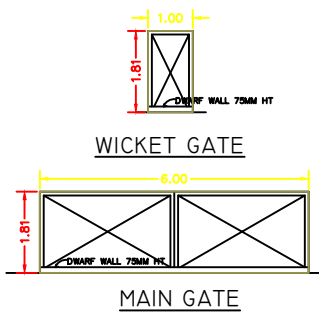
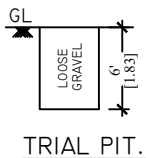



LAYOUT APPROVAL NO: 152/2022

PLOT.NO: 6,
R.S.NO: 17/7B5,
KARPAGA NAGAR,
KEELAPANANGADI VILLAGE,
PETCHIKULAM PANCHAYAT,
MADURAI,

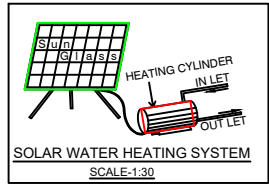

FIRST FLOOR PLAN

தலைவர்
பேச்சிஞளம் ஊராட்சி
மதுரை மேற்கு ஒன்றியம்

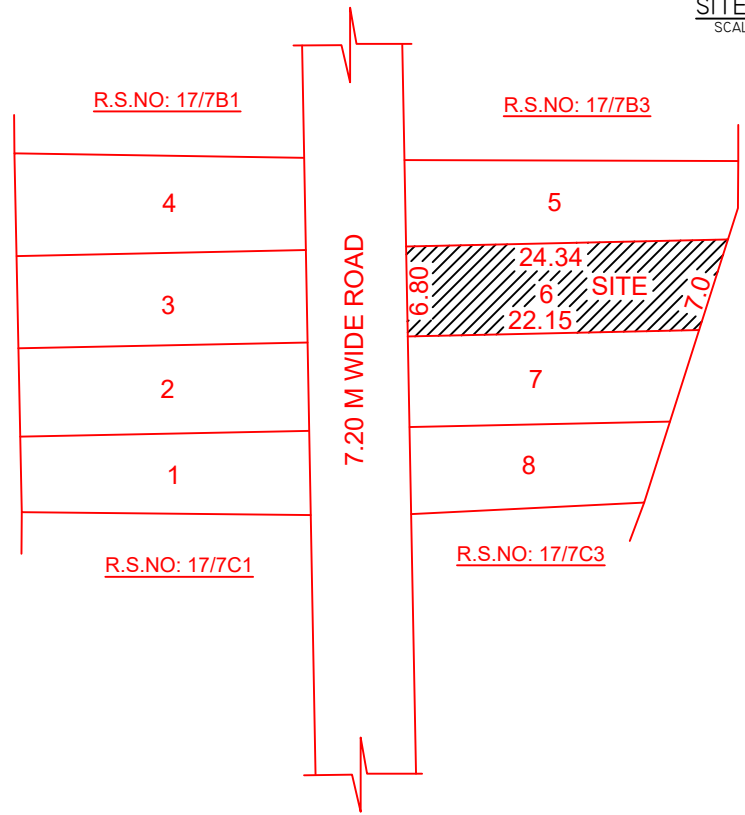

AREA DETAILS

Description	FSI Area		NON-FSI Area		Total Area	
	SFT	SQM	SFT	SQM	SFT	SQM
SITE AREA					1726.50	160.40
PROPOSED:						
GROUND FLOOR	792.12	73.59	151.24	14.05	943.36	87.64
FIRST FLOOR	943.36	87.64	-	-	943.36	87.64
OPEN SPACE					783.14	72.76
TOTAL	1735.48	161.23	151.24	14.05		
PARKING AREA:						
REQUIRED PARKING AREA			-	16.23 SQM		
PARKING AREA PROVIDED			-	14.05 SQM		
No of Car Parking Provided			-	1nos		
No of Two wheeler Parking Provided			-	2nos		
FSI = 161.23/160.40 = 1.01						

PLAN SHOWING THE PROPOSED CONSTRUCTION OF A
RESIDENTIAL BUILDING IN R.S.NO: 17/7B5, PLOT NO:6,
KEELAPANANGAI VILLAGE, PETCHIKULAM PANCHAYAT,
KARPAGA NAGAR, MADURAI.

SCALE : 1:100

APPLICANT :

Mr. S.R. Vino.
Mr. R. Pandi.
Mr. K. Chinnaiah.

ENGINEER :

SCHEDULE OF JOINERY:

DOOR	MD.	3'6"x7'0"	1.06x2.13m
DOOR	D1	3'0"x7'0"	0.91x2.13m
DOOR	D2	2'6"x7'0"	0.76x2.13m
GRILL DOOR	GD	3'6"x7'0"	1.06x2.13m
WINDOW	W	4'0"x4'6"	1.22x1.37m
WINDOW	W1	6'0"x4'6"	1.82x1.37m
WINDOW	KW	4'0"x3'0"	0.91x0.91m
VENTILATOR	V	2'0"x2'0"	0.61x0.61m

MODERN BUILDERS
Er. M.RAJAGOPAL. R.E. No: MCRE3009
ANBU NAGAR BUS STOP, KULAMANGALAM MAIN ROAD,
S.ALANGULAM, MADURAI-17. CELL : 99440 70039