




SITE APPROVAL NO: 2975/2023/TH15

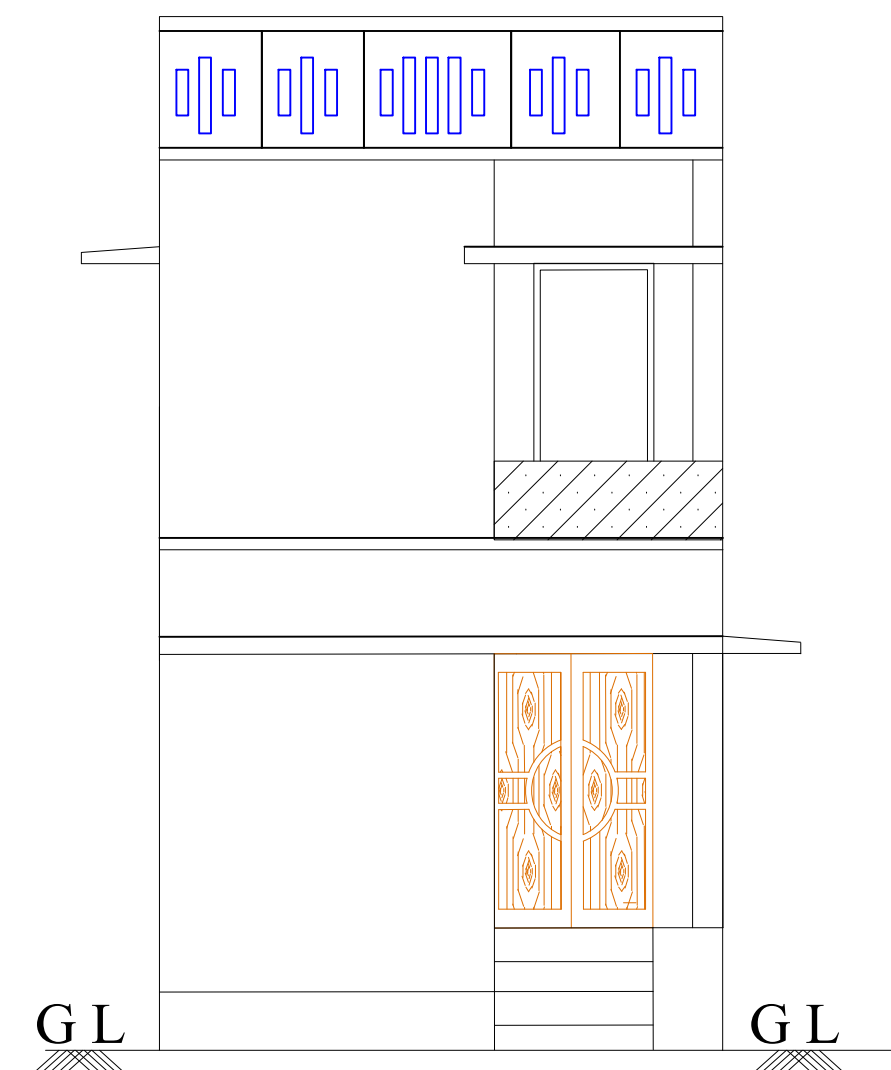


FRONT ELEVATION

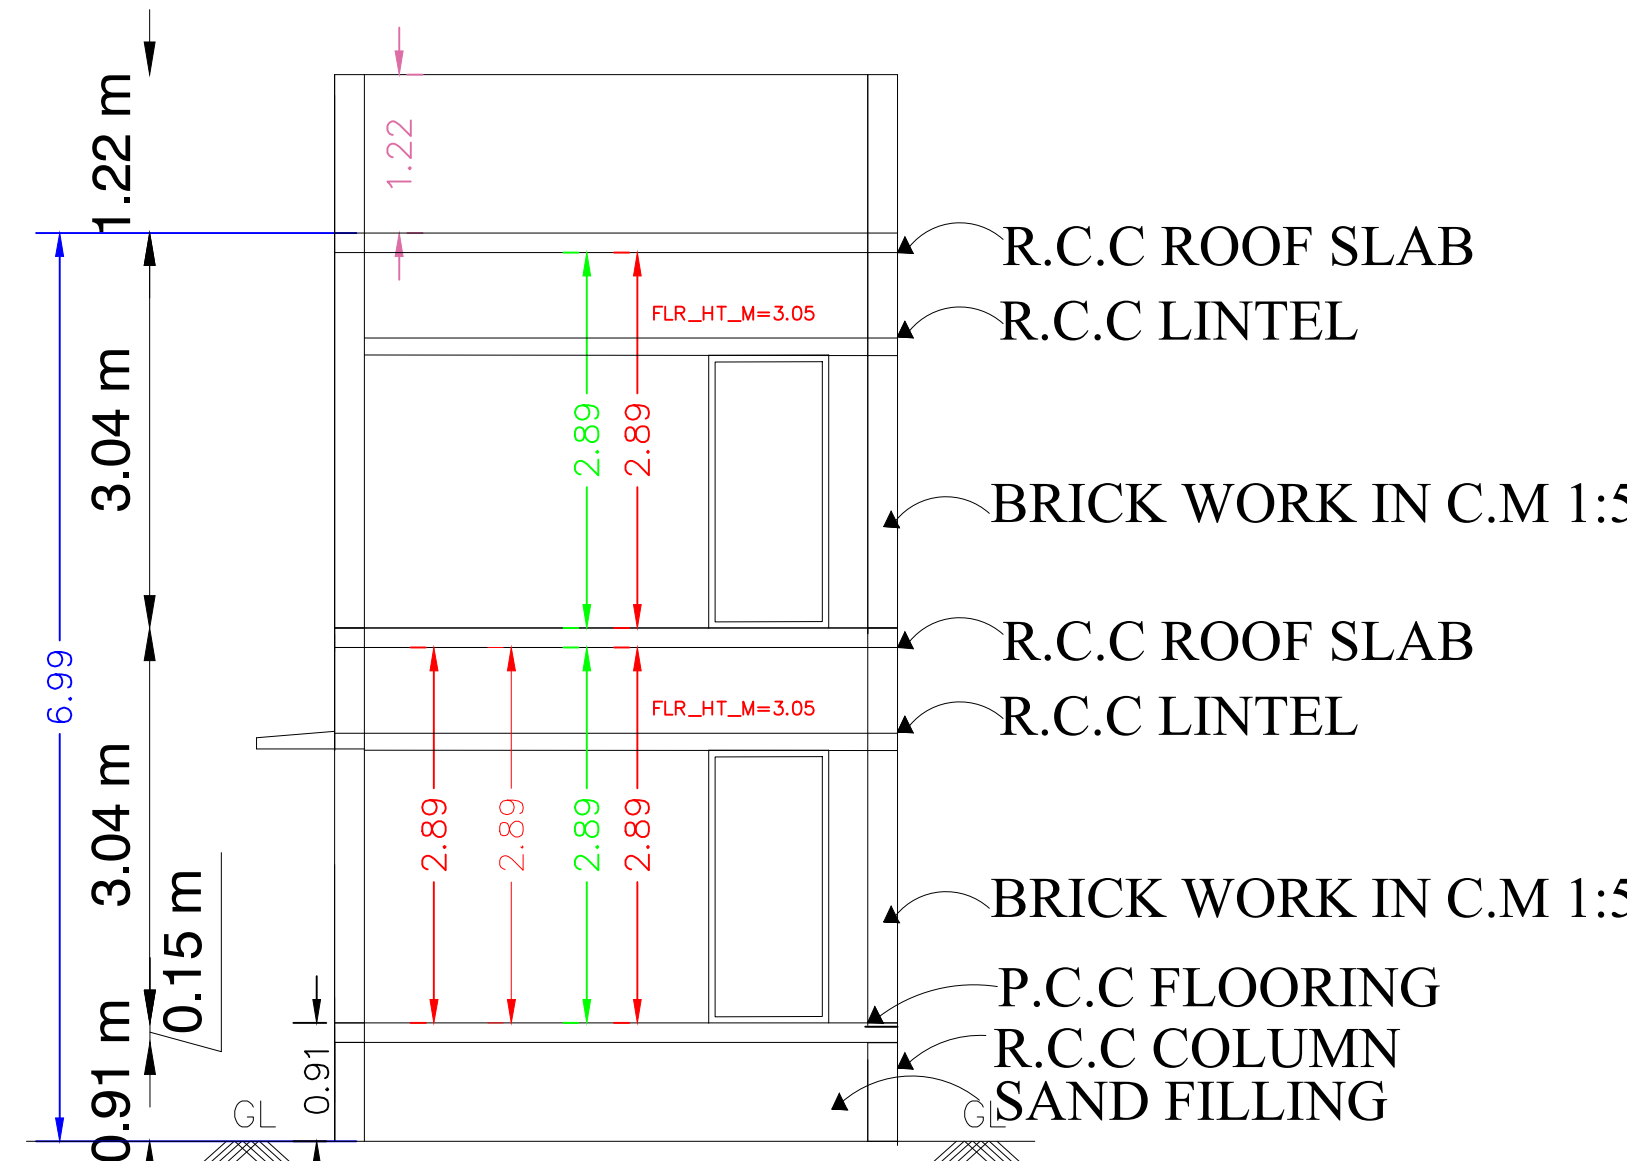

SECTION ON AA

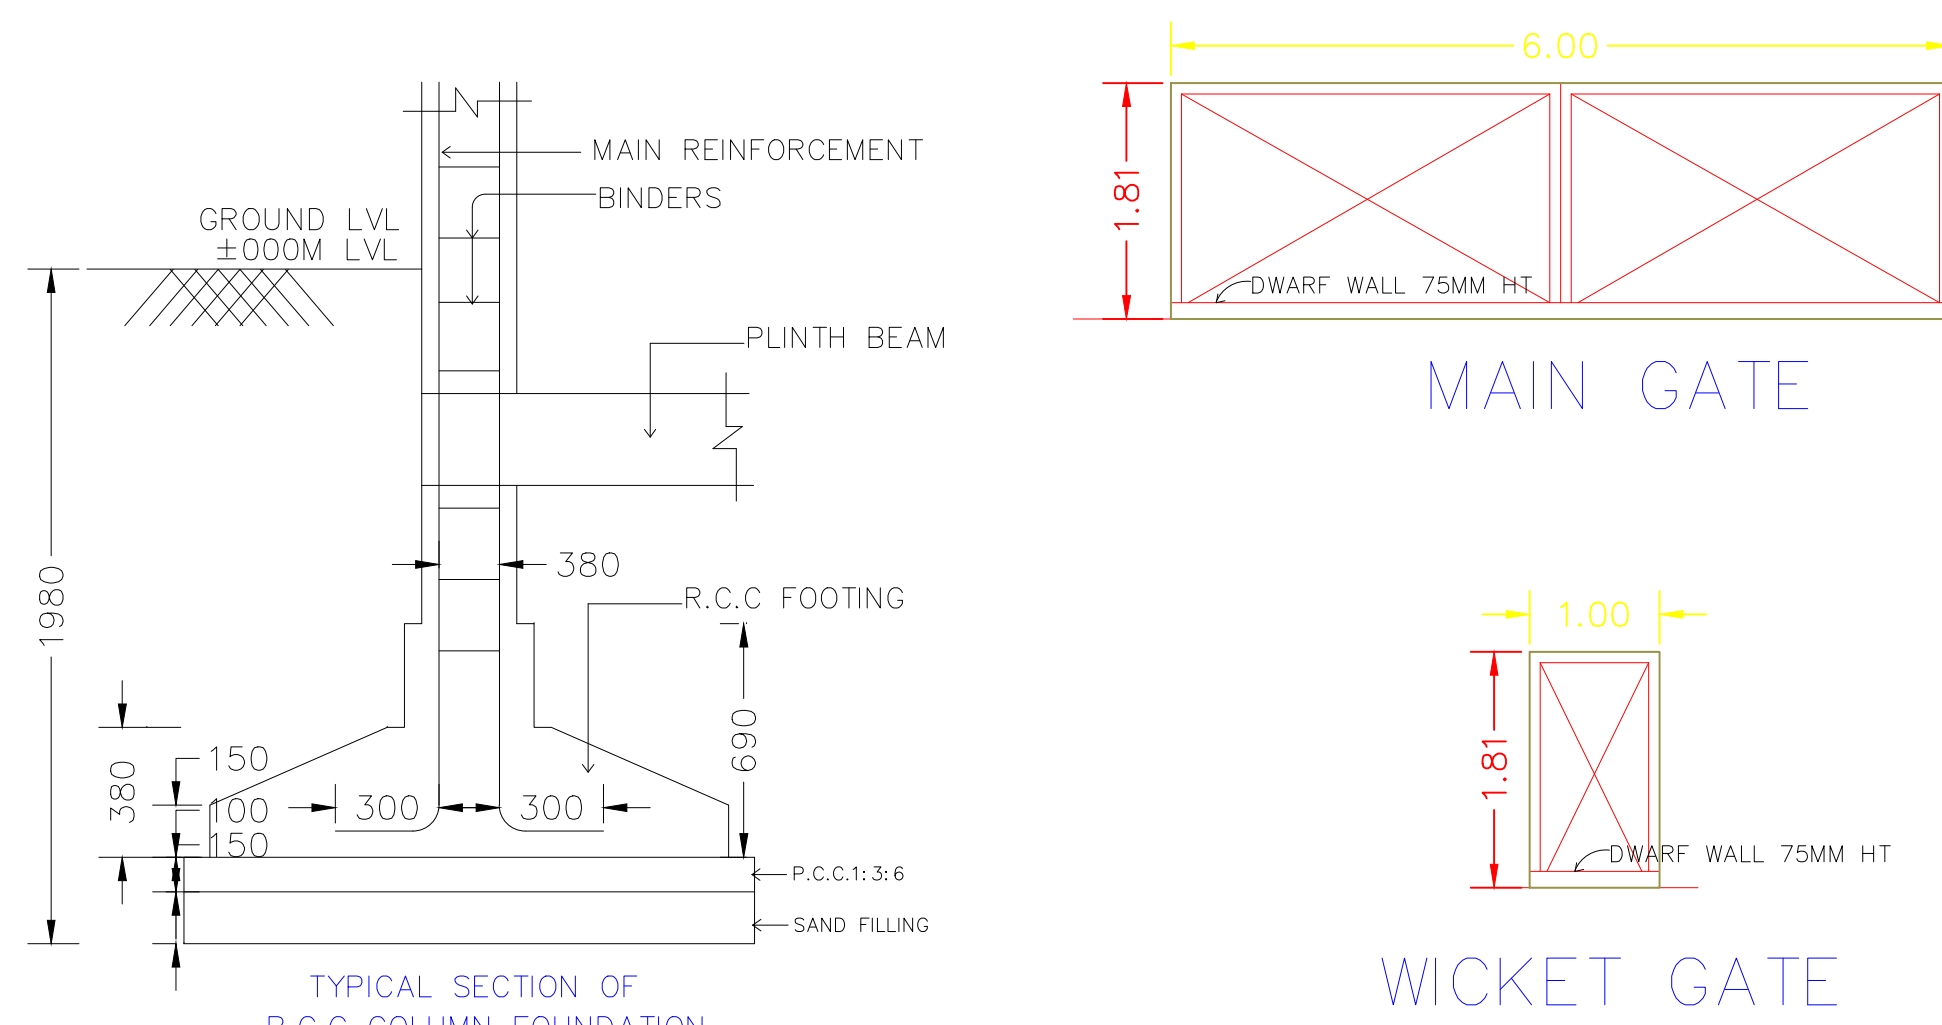


TYPICAL SECTION OF R.C.C COLUMN FOUNDATION

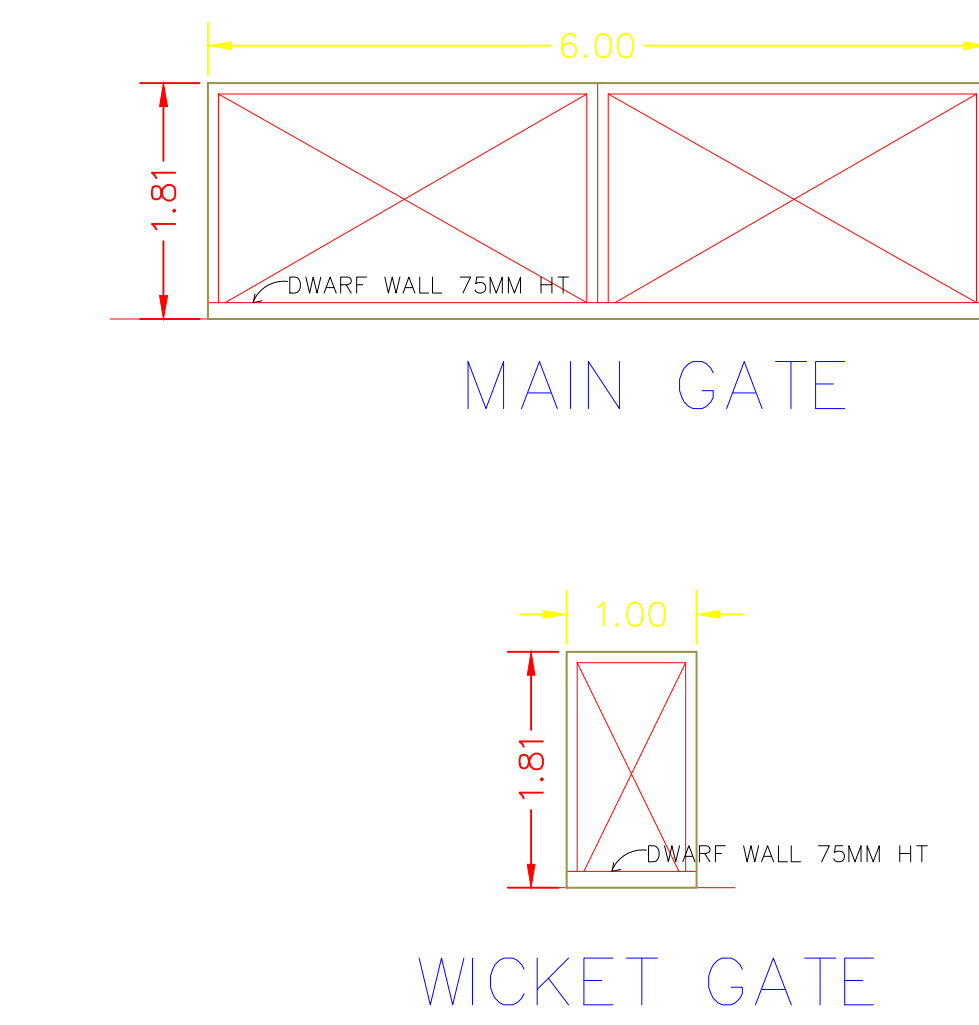


MAIN GATE


WICKET GATE

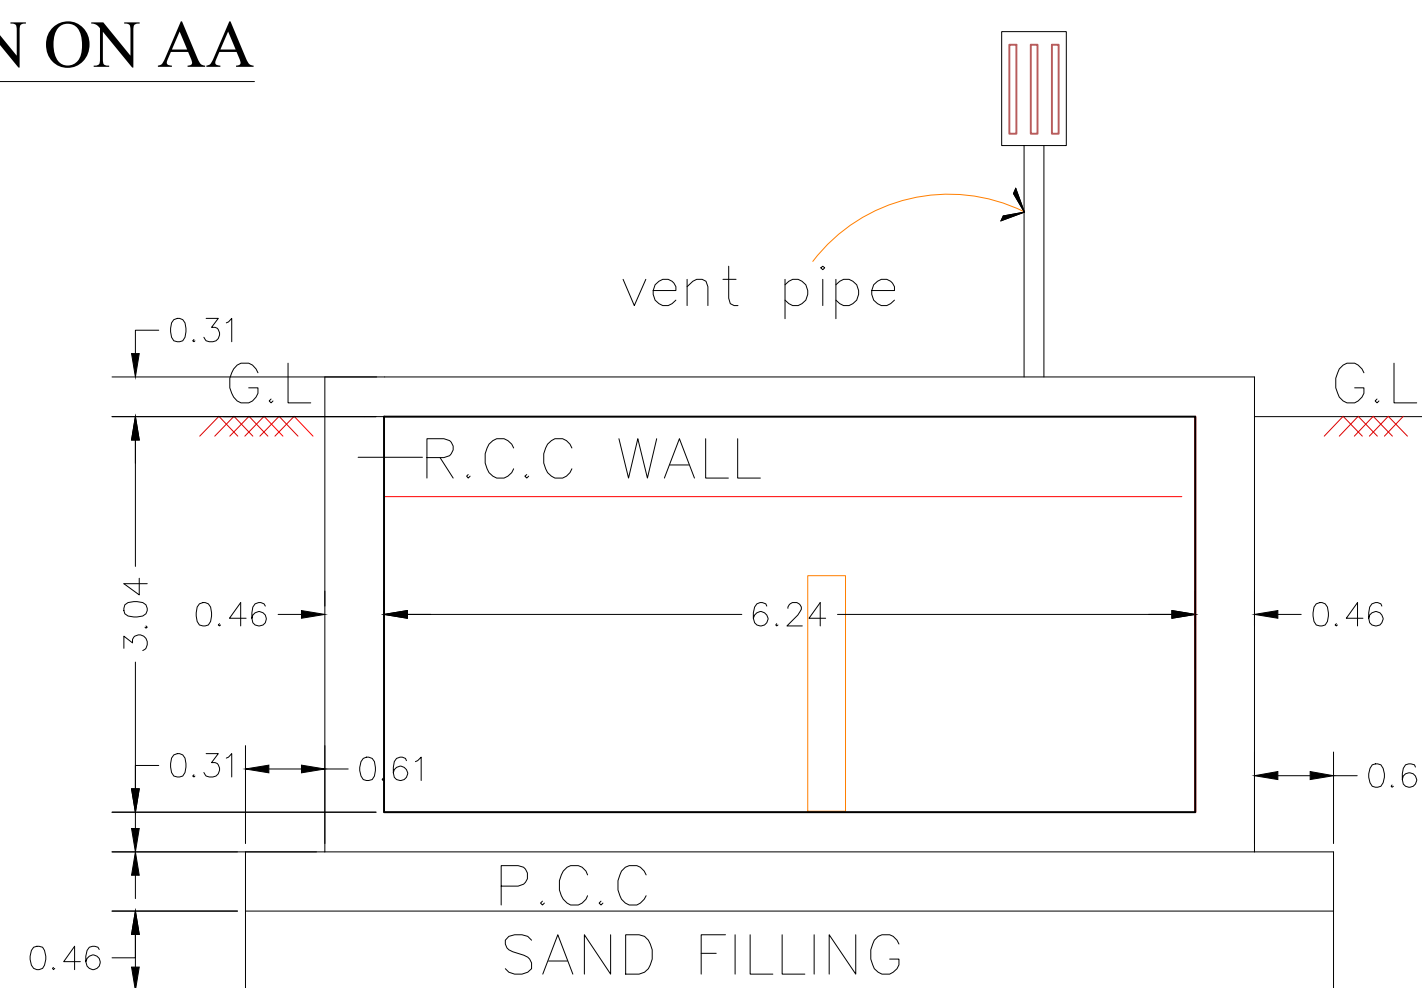


SECTION ON D-D

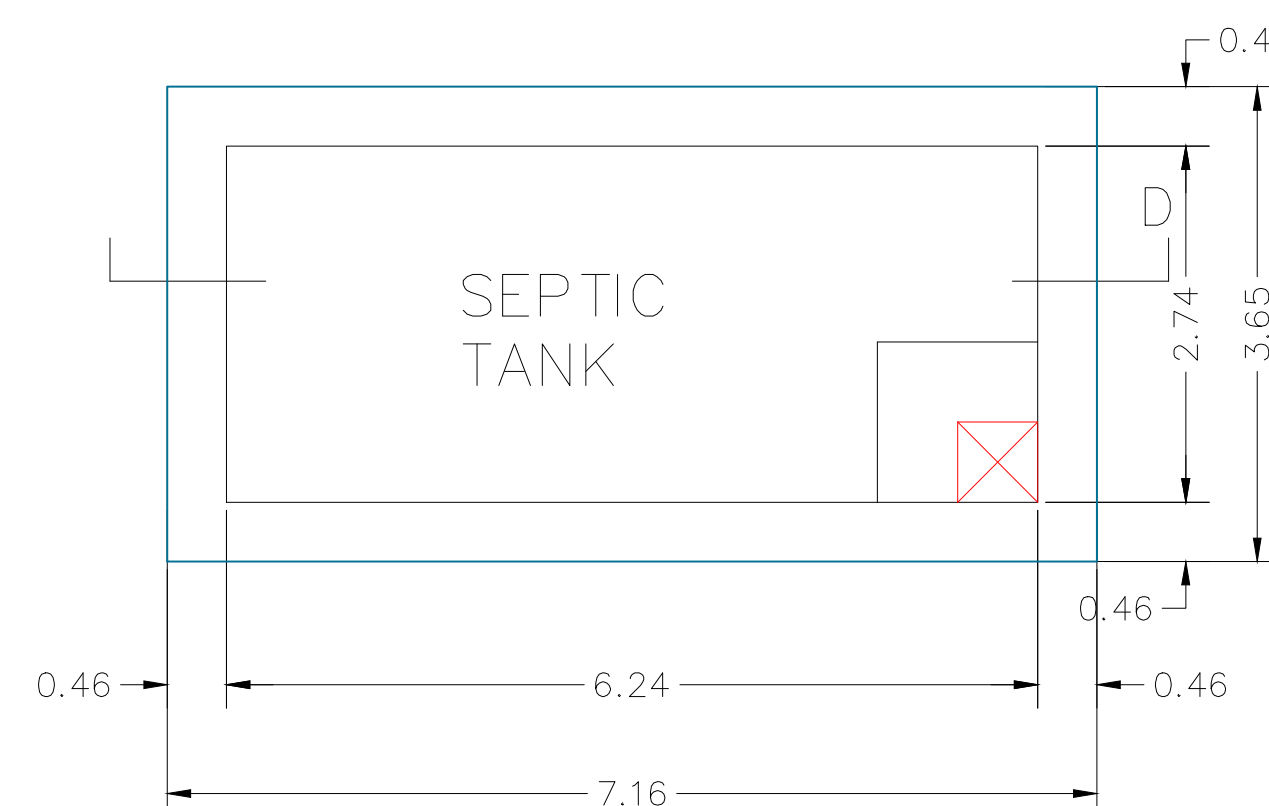


PLAN OF SEPTIC TANK
SCALE 1"=2'0"

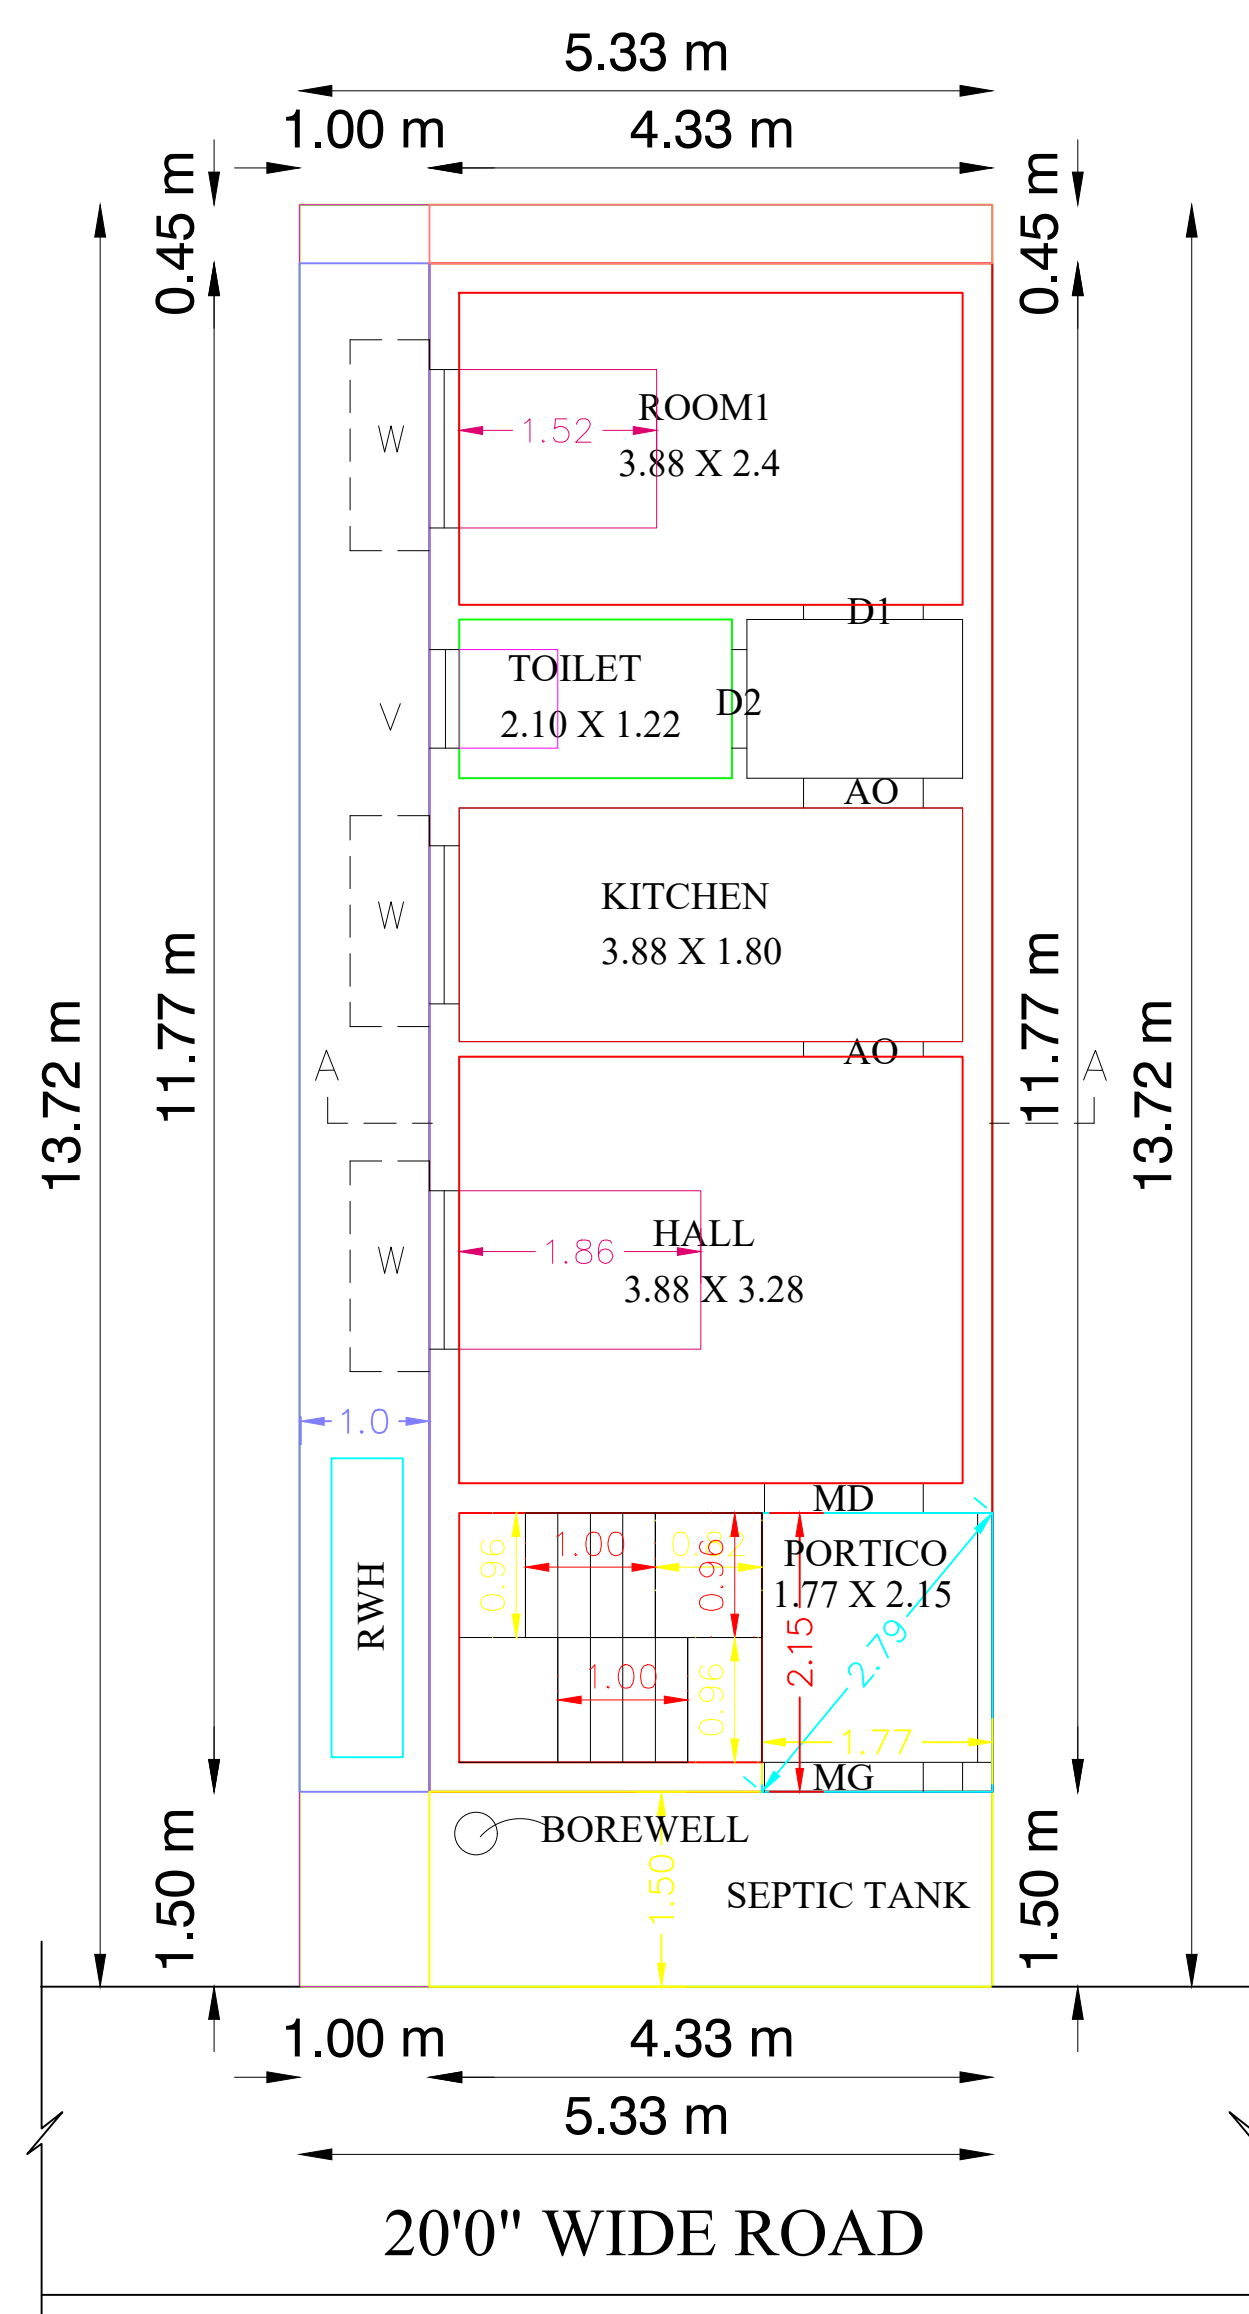


PRO. GROUND FLOOR PLAN

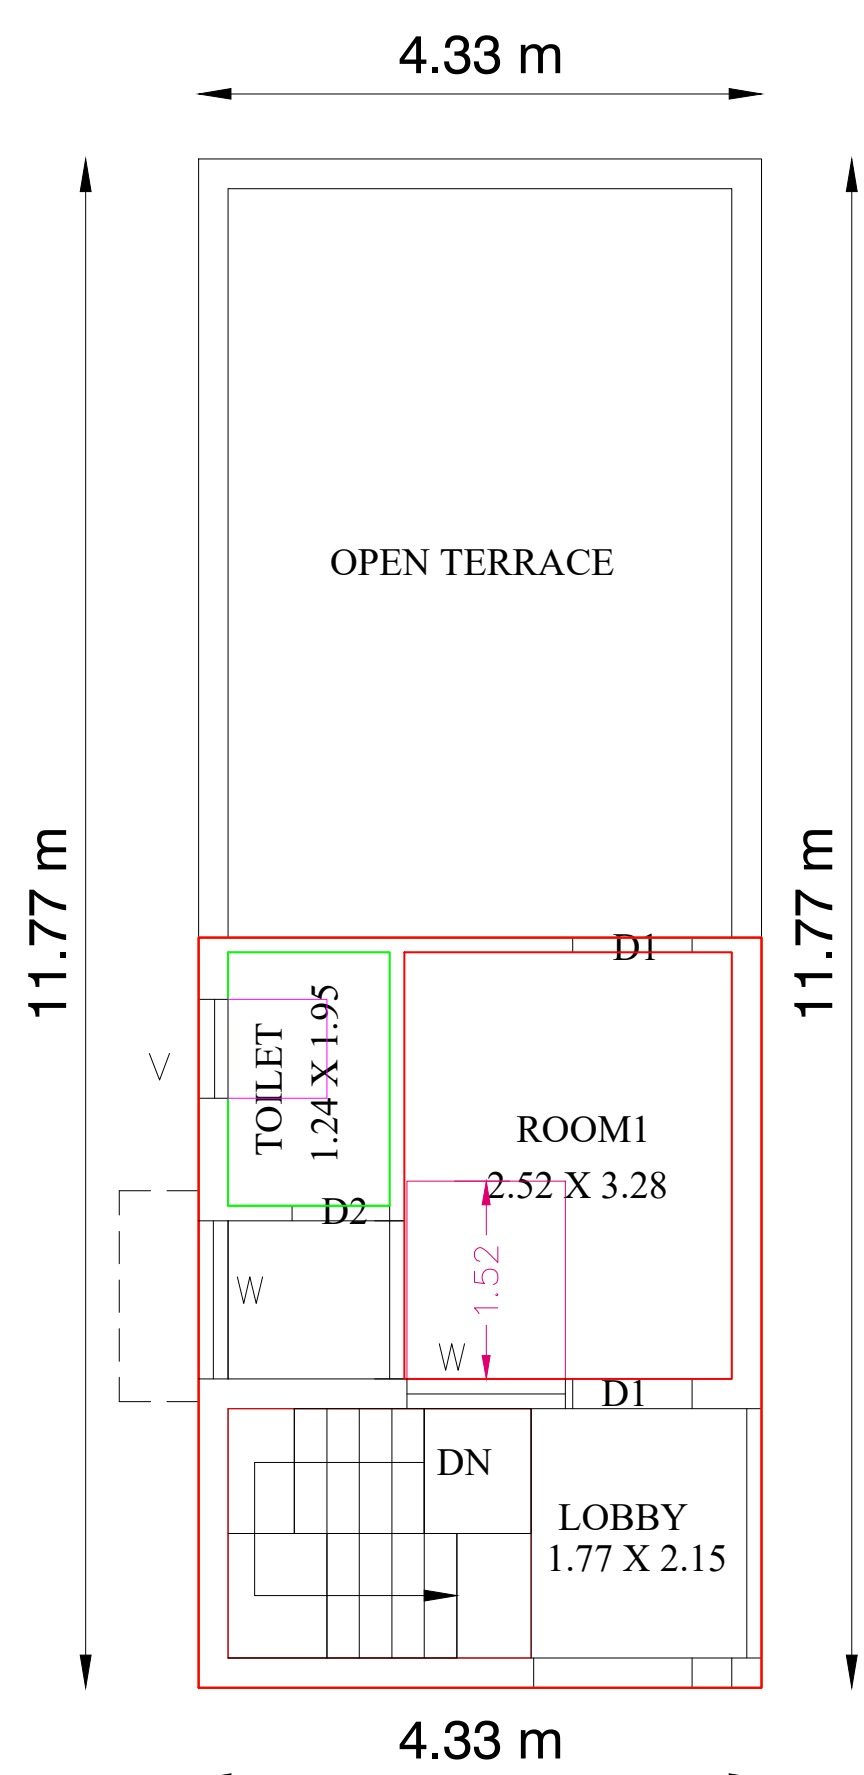


FIRST FLOOR PLAN

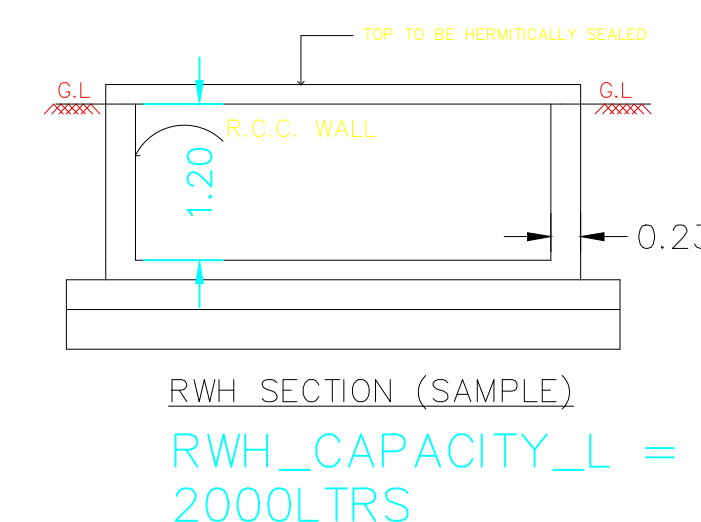


RWH_SECTION (SAMPLE)
RWH_CAPACITY_L = 2000LTRS

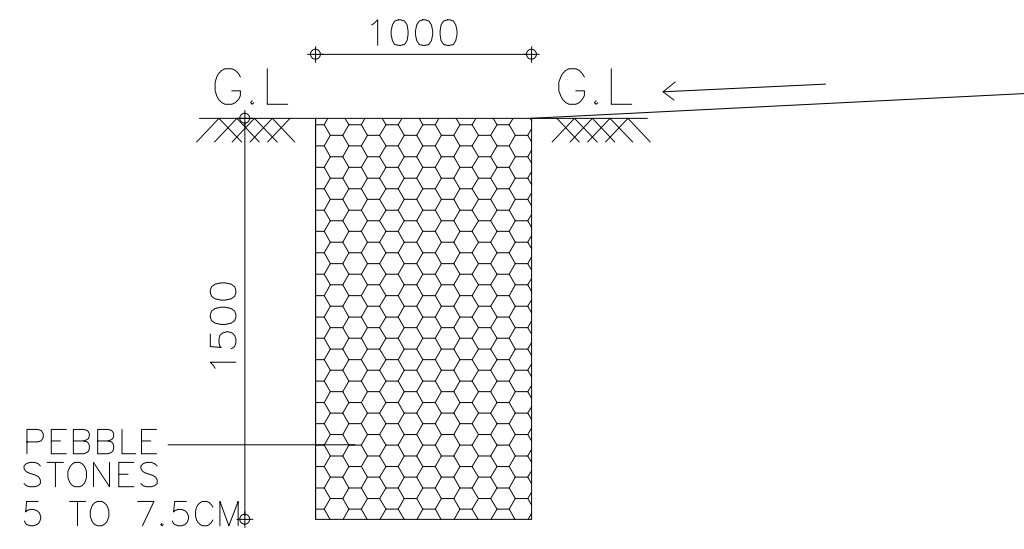

SECTION OF PEBBLE TRENCH
SCALE : 1: = 100

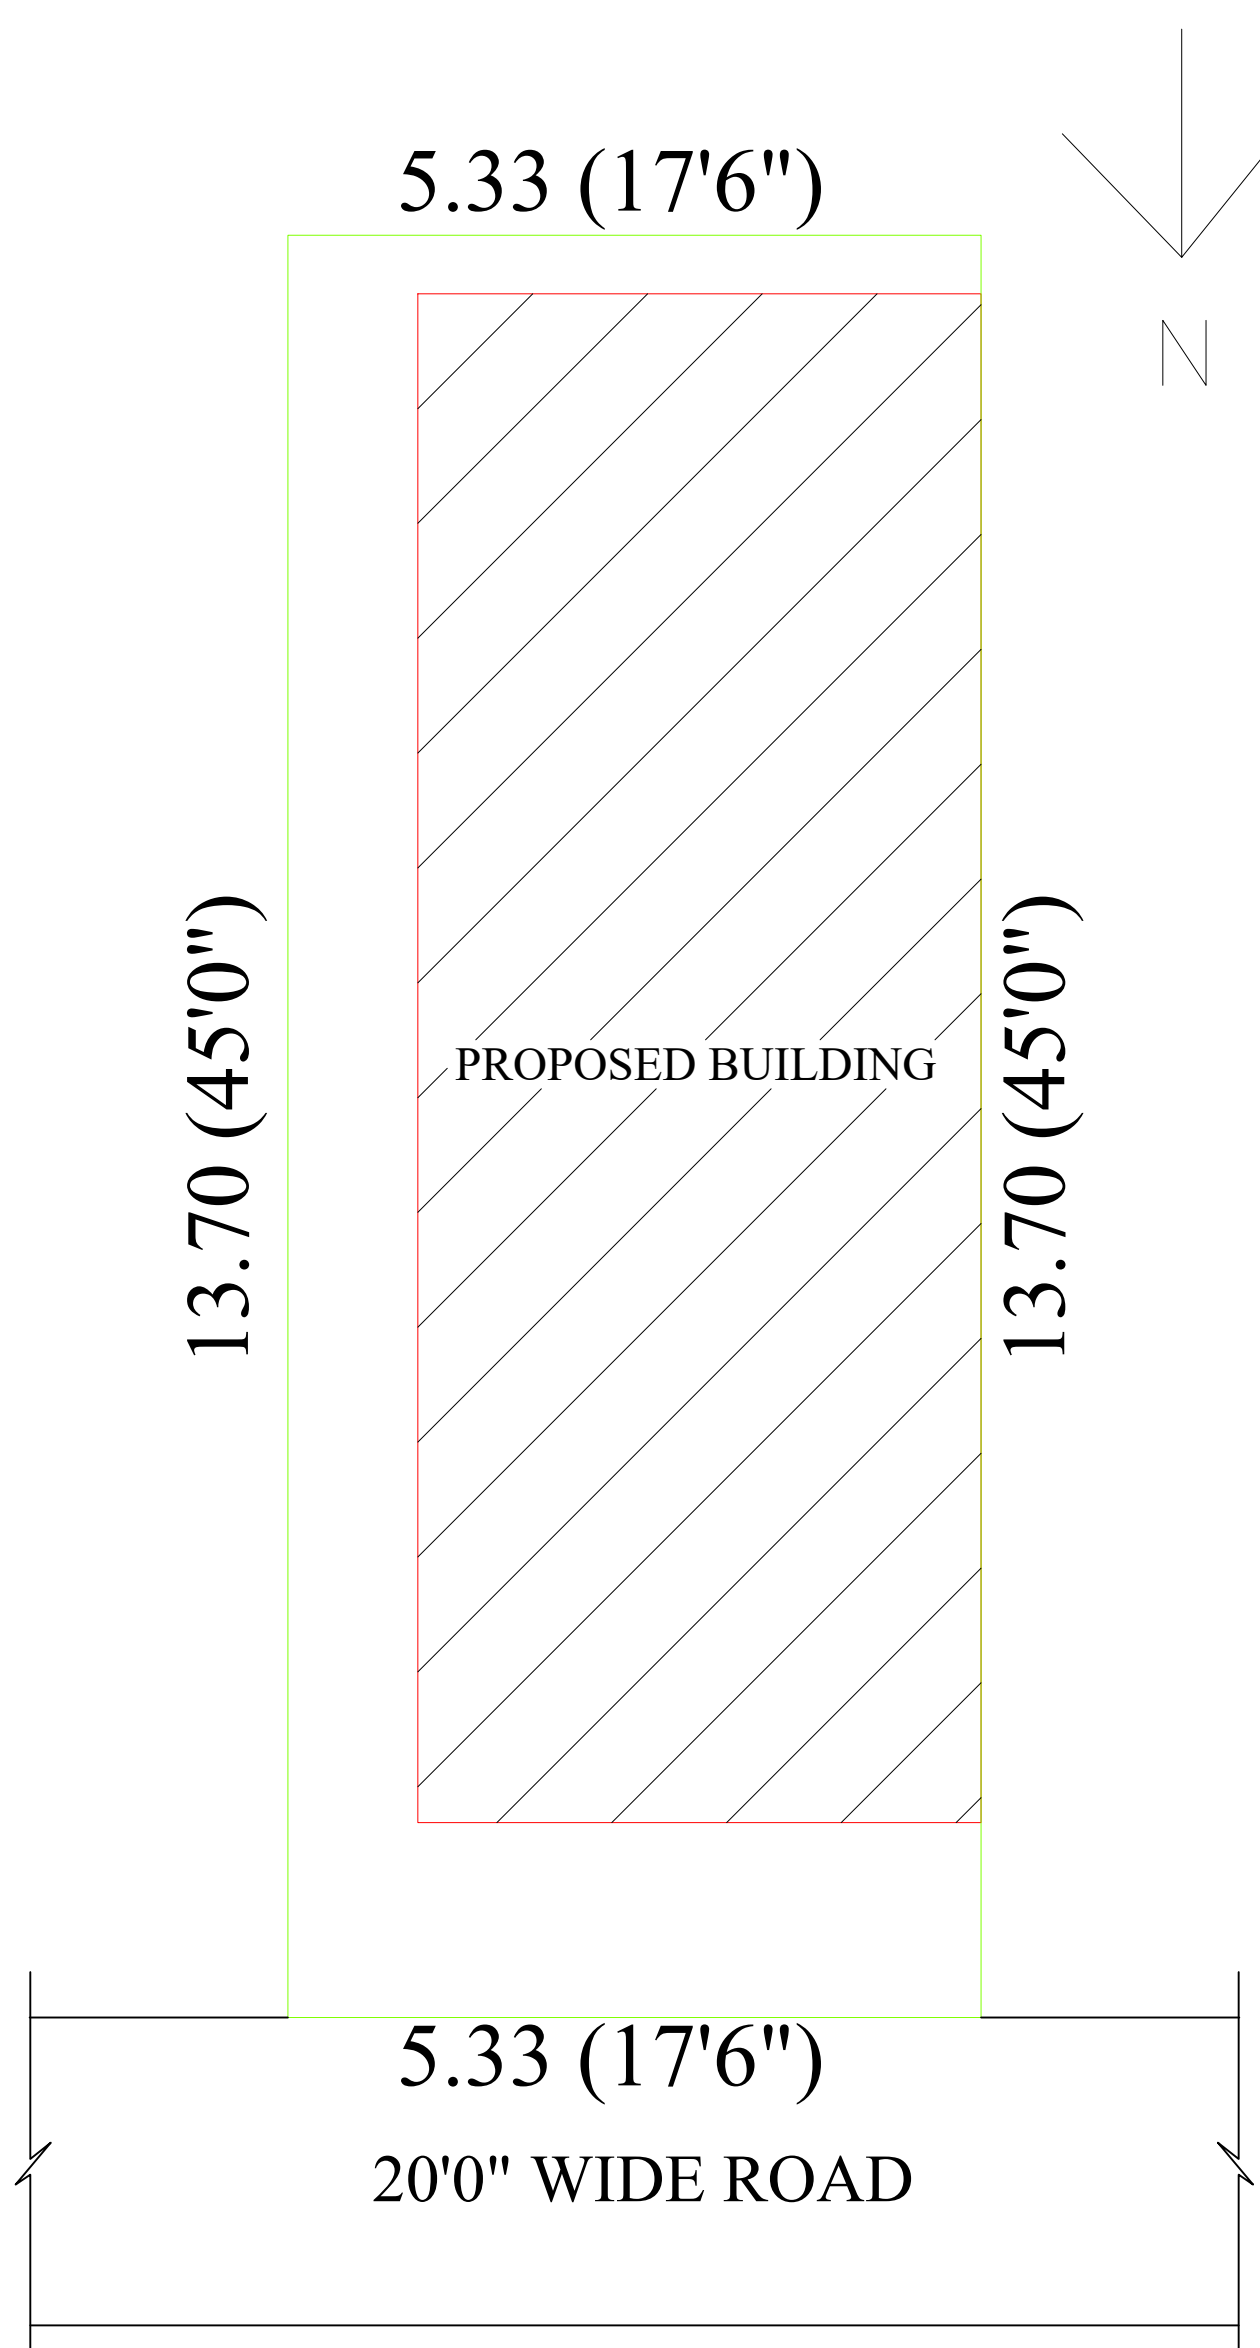

SITE PLAN

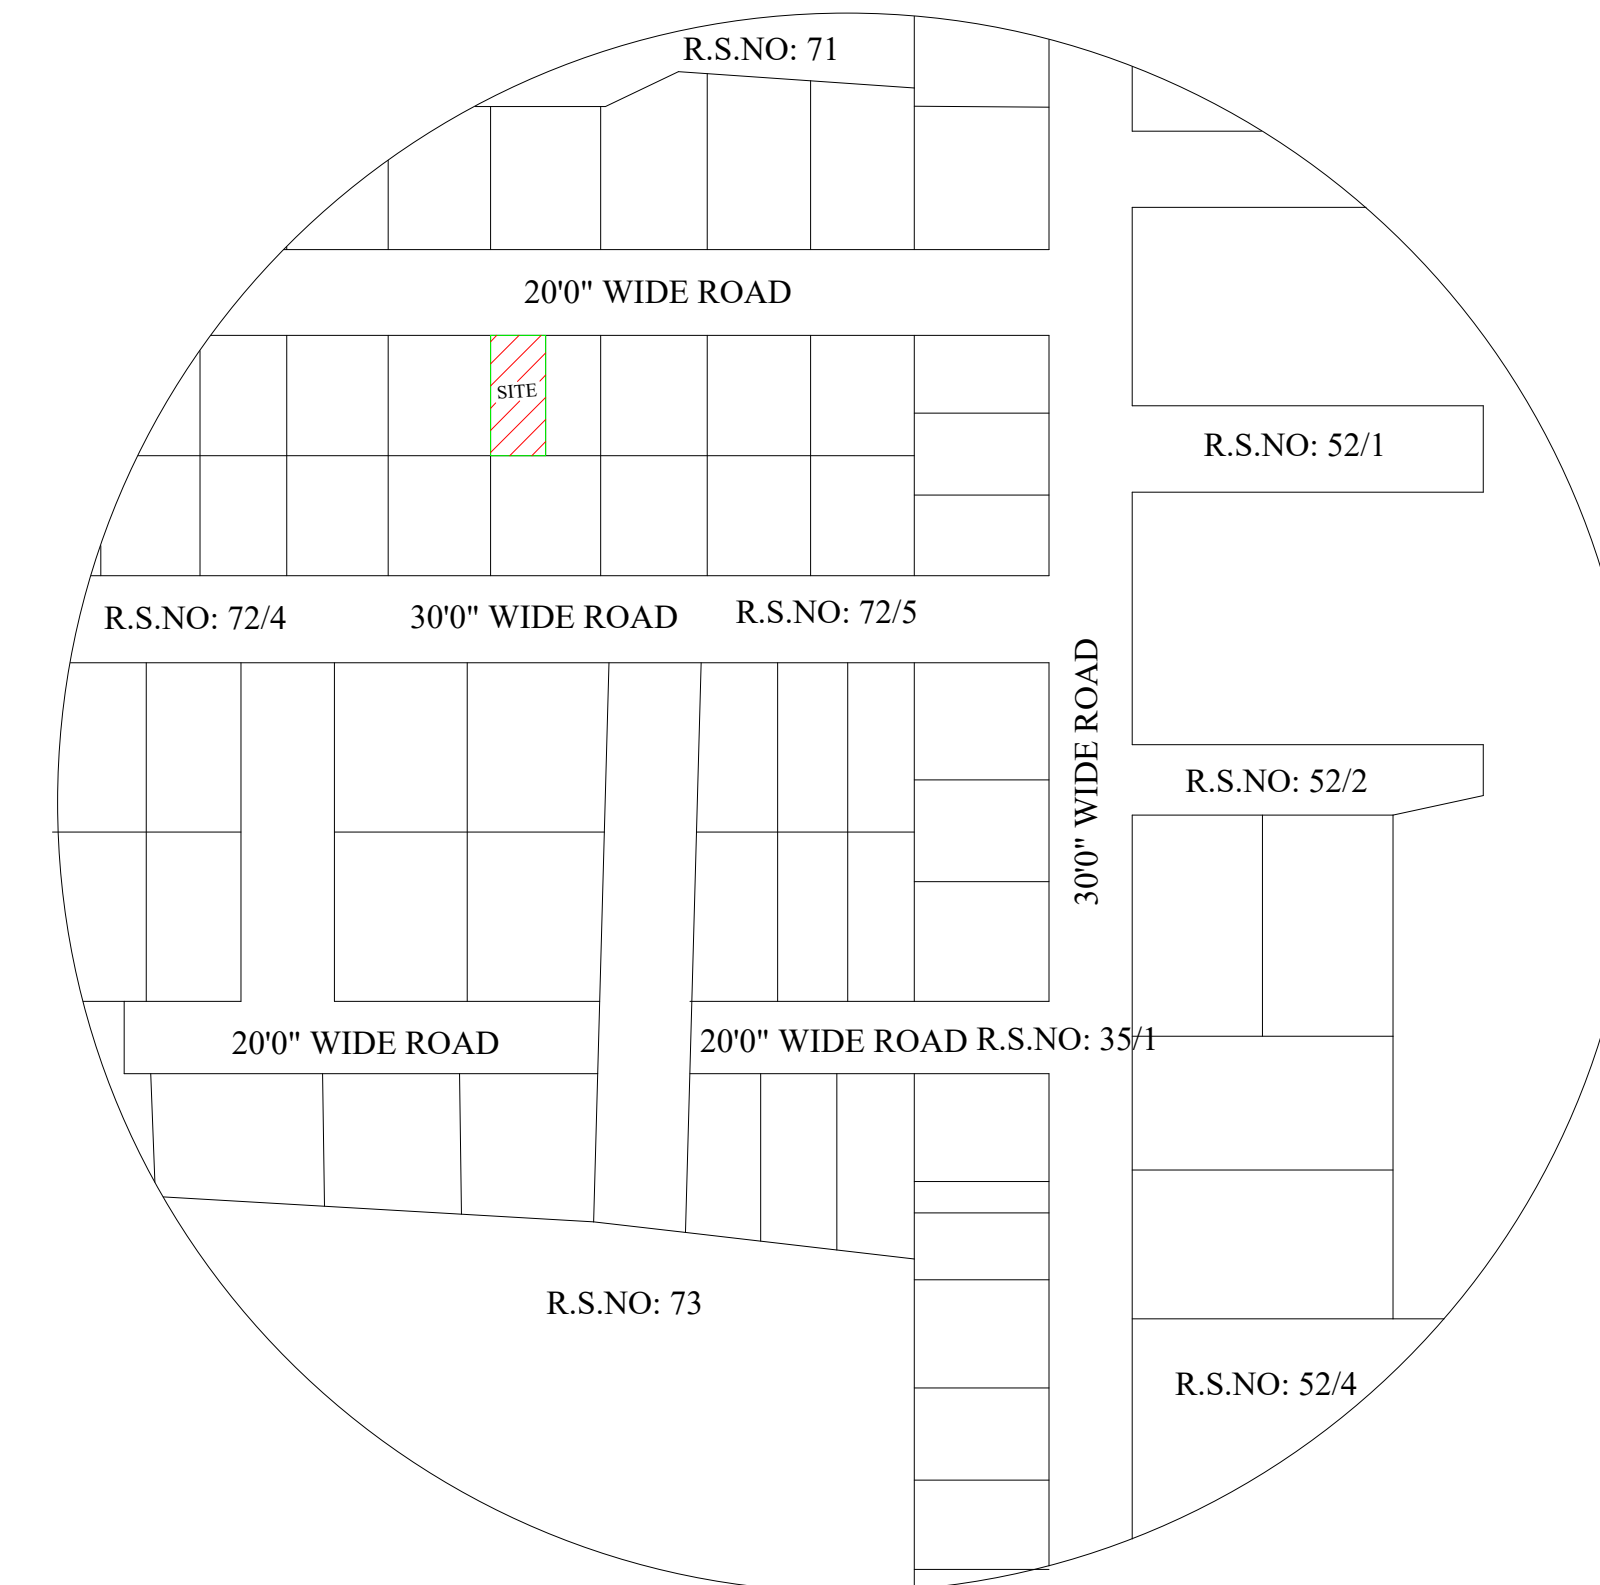

KEY PLAN

Not To Scale

AREA DETAILS

Description	FSI Area		NON-FSI Area		Total Area	
	SFT	SQM	SFT	SQM	SFT	SQM
SITE AREA (AS PER DOCUMENT)					787.49	73.16
SITE AREA (AS PER SITE)					787.49	73.16
PROPOSED:						
GROUND FLOOR	507.84	47.18	41.01	03.81	548.85	50.99
FIRST FLOOR	269.31	25.02	---	---	269.31	25.02
SECOND FLOOR	---	---	---	---	---	---
OPEN SPACE	---	---	---	---	238.64	22.17
TOTAL	777.15	72.20	41.01	03.81		
PARKING AREA:						
REQUIRED PARKING AREA			-	3.60 SQM		
PARKING AREA PROVIDED			-	3.81 SQM		
No of Car Parking Provided			-	Nil		
No of Two wheeler Parking Provided			-	1no.		
FSI = 72.20/73.16 = 0.98 < 2 PLOT COVERAGE = 69.00%						

PLAN SHOWING THE PROPOSED CONSTRUCTION OF A RESIDENTIAL BUILDING IN PLOT NO: 47 (WEST PART), R.S.NO:72/5, MARUTI NAGAR, IRANIYAM VILLAGE, MADURAI NORTH TALUK, MADURAI CORPORATION.

SCALE : 1:100

APPLICANT :	SCHEDULE OF JOINERY:		
	DOOR MD.	3'6"x7'0"	1.06x2.13m
	DOOR D1	3'0"x7'0"	0.91x2.13m
	DOOR D2	2'6"x7'0"	0.76x2.13m
	WINDOW W	4'0"x4'6"	1.22x1.37m
	VENTILATOR V	2'0"x2'0"	0.61x0.61m
ENGINEER :			
A. BALAMURUGAN			

OFFICE USE :

Er.P. MUTHUKUMAR
Reg. No : MCRE 3110
(Madurai Corporation Licensed Builder and Surveyor)
Pavunuthai Complex, Palamedu Main Road,
Ph. No : 82481 85393

