

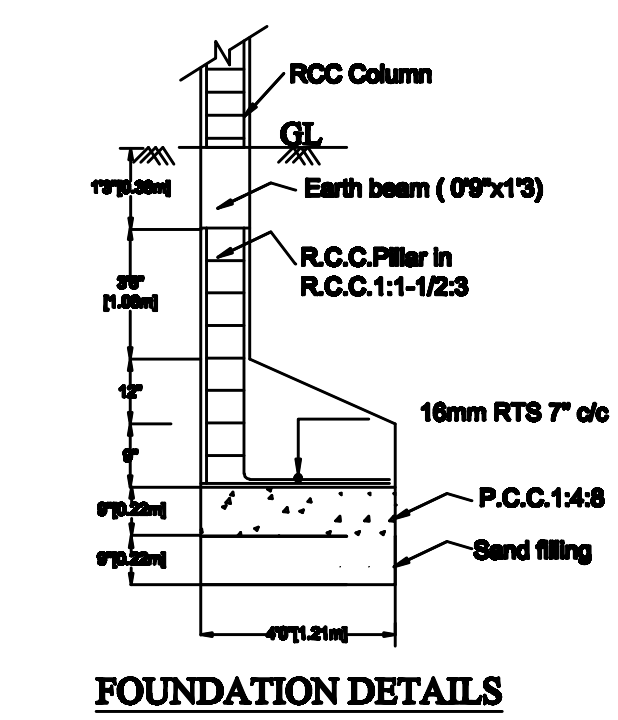
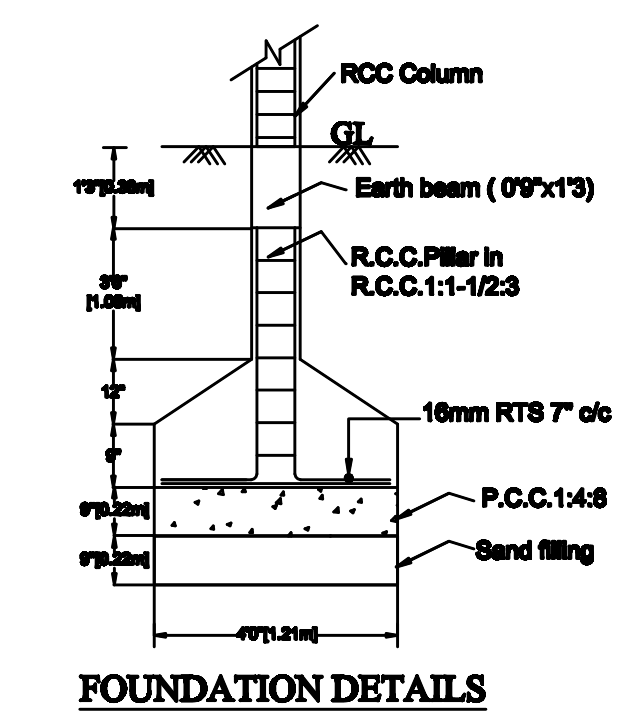
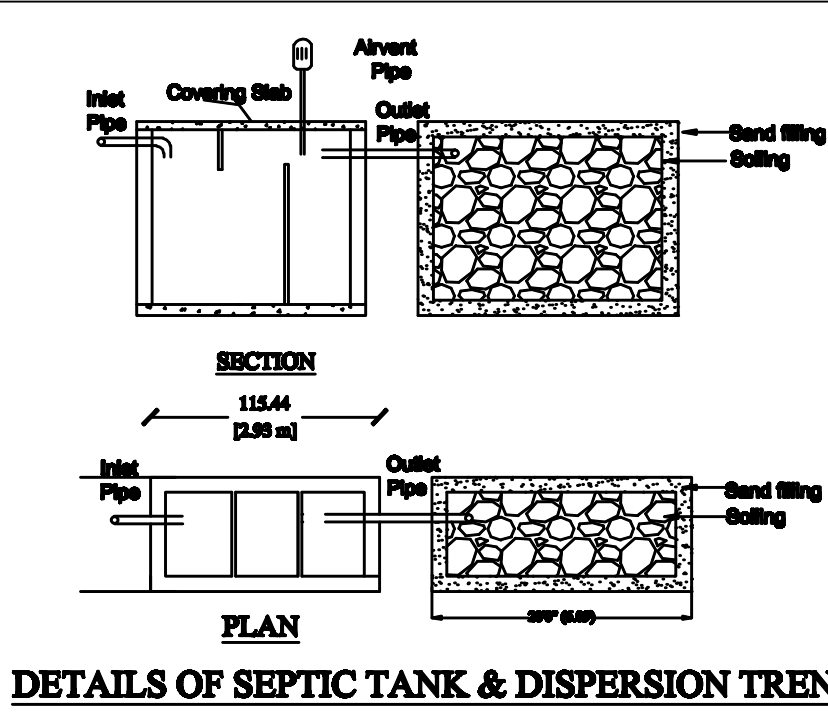
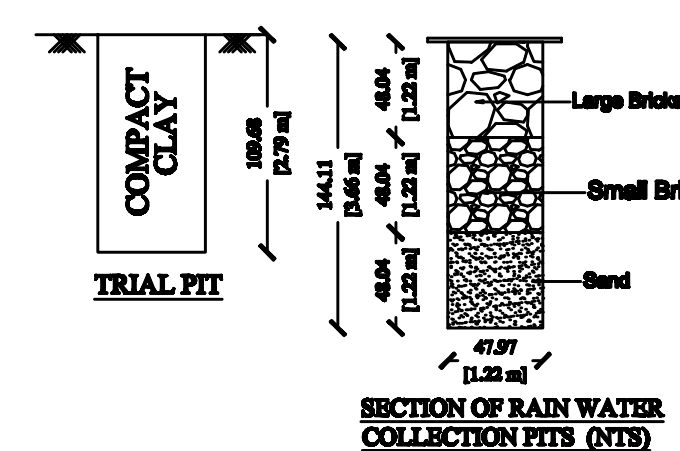
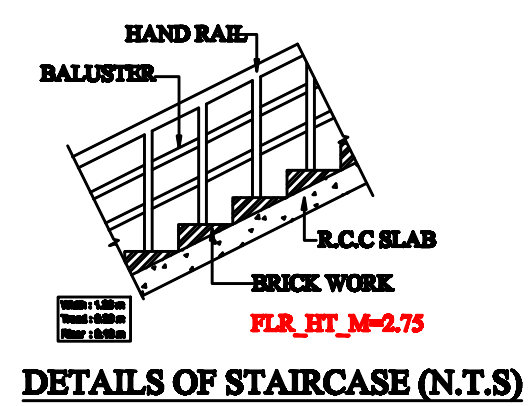
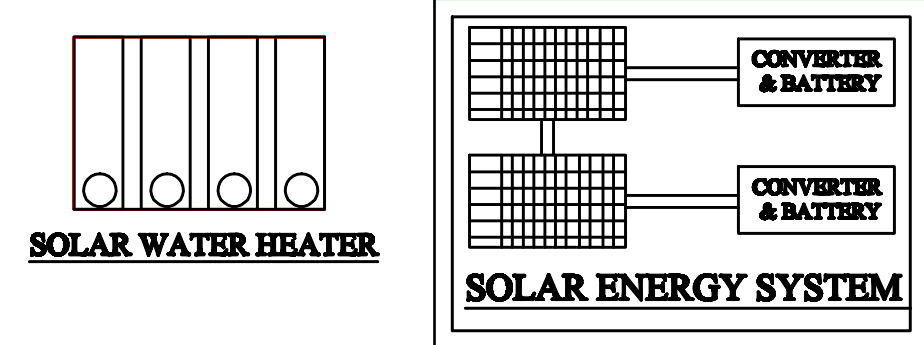


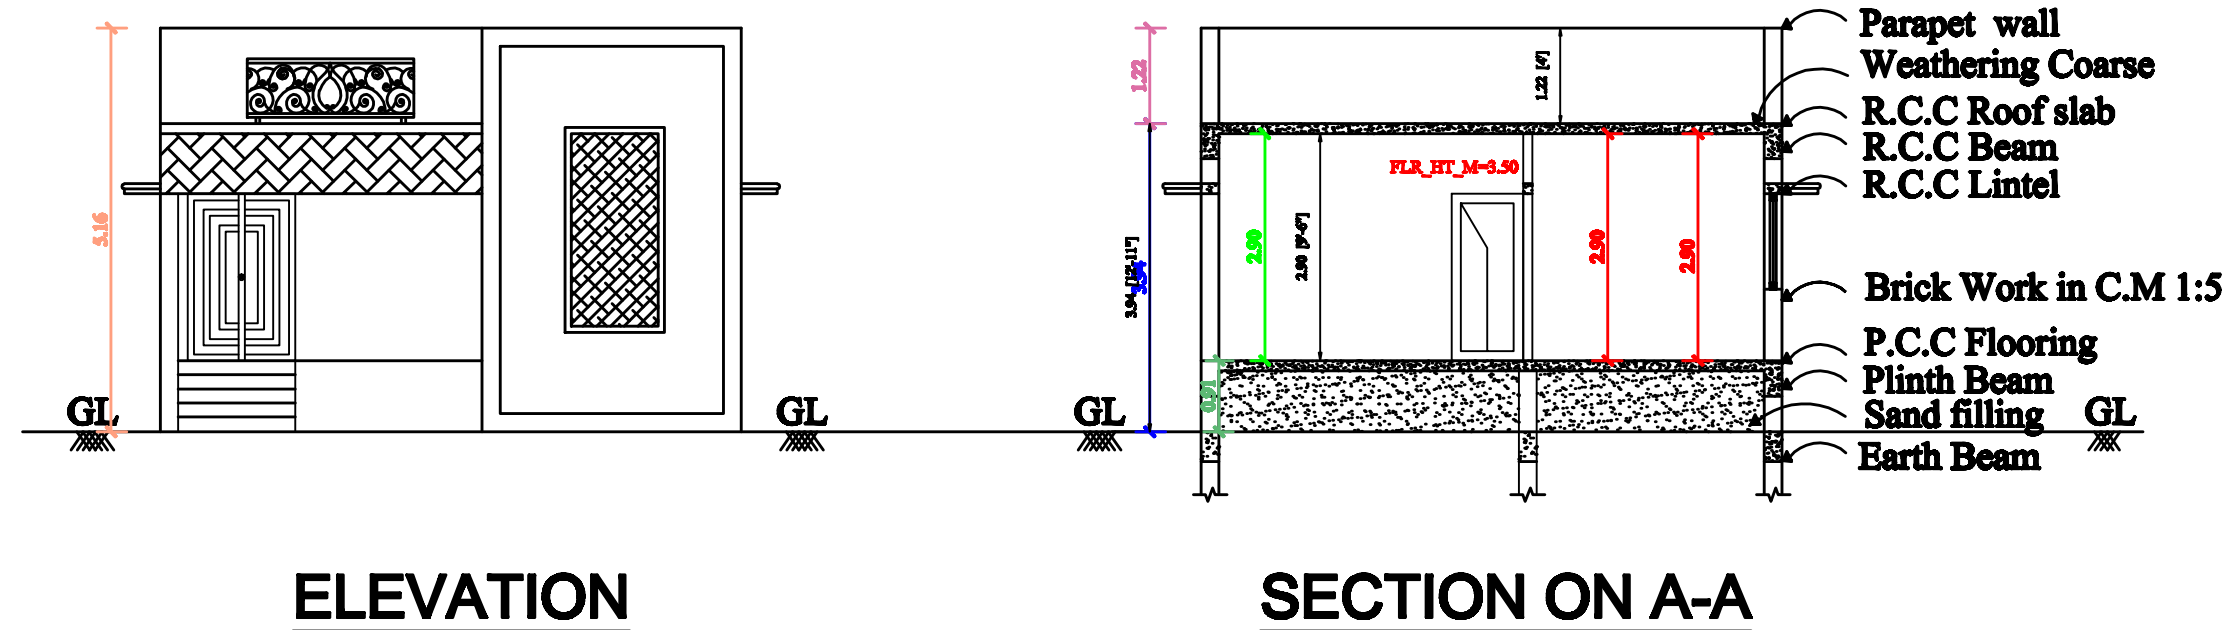

RANA BUILDERS
Er.R.Mani Muthu, L.B.S.NO:MCRE3027,
3/66, Melur Main Road,
Uthangudi, Madurai-625 107.
Cell No:97867 77724, 97867 77725,
EMail ID:ranabuilders88@gmail.com

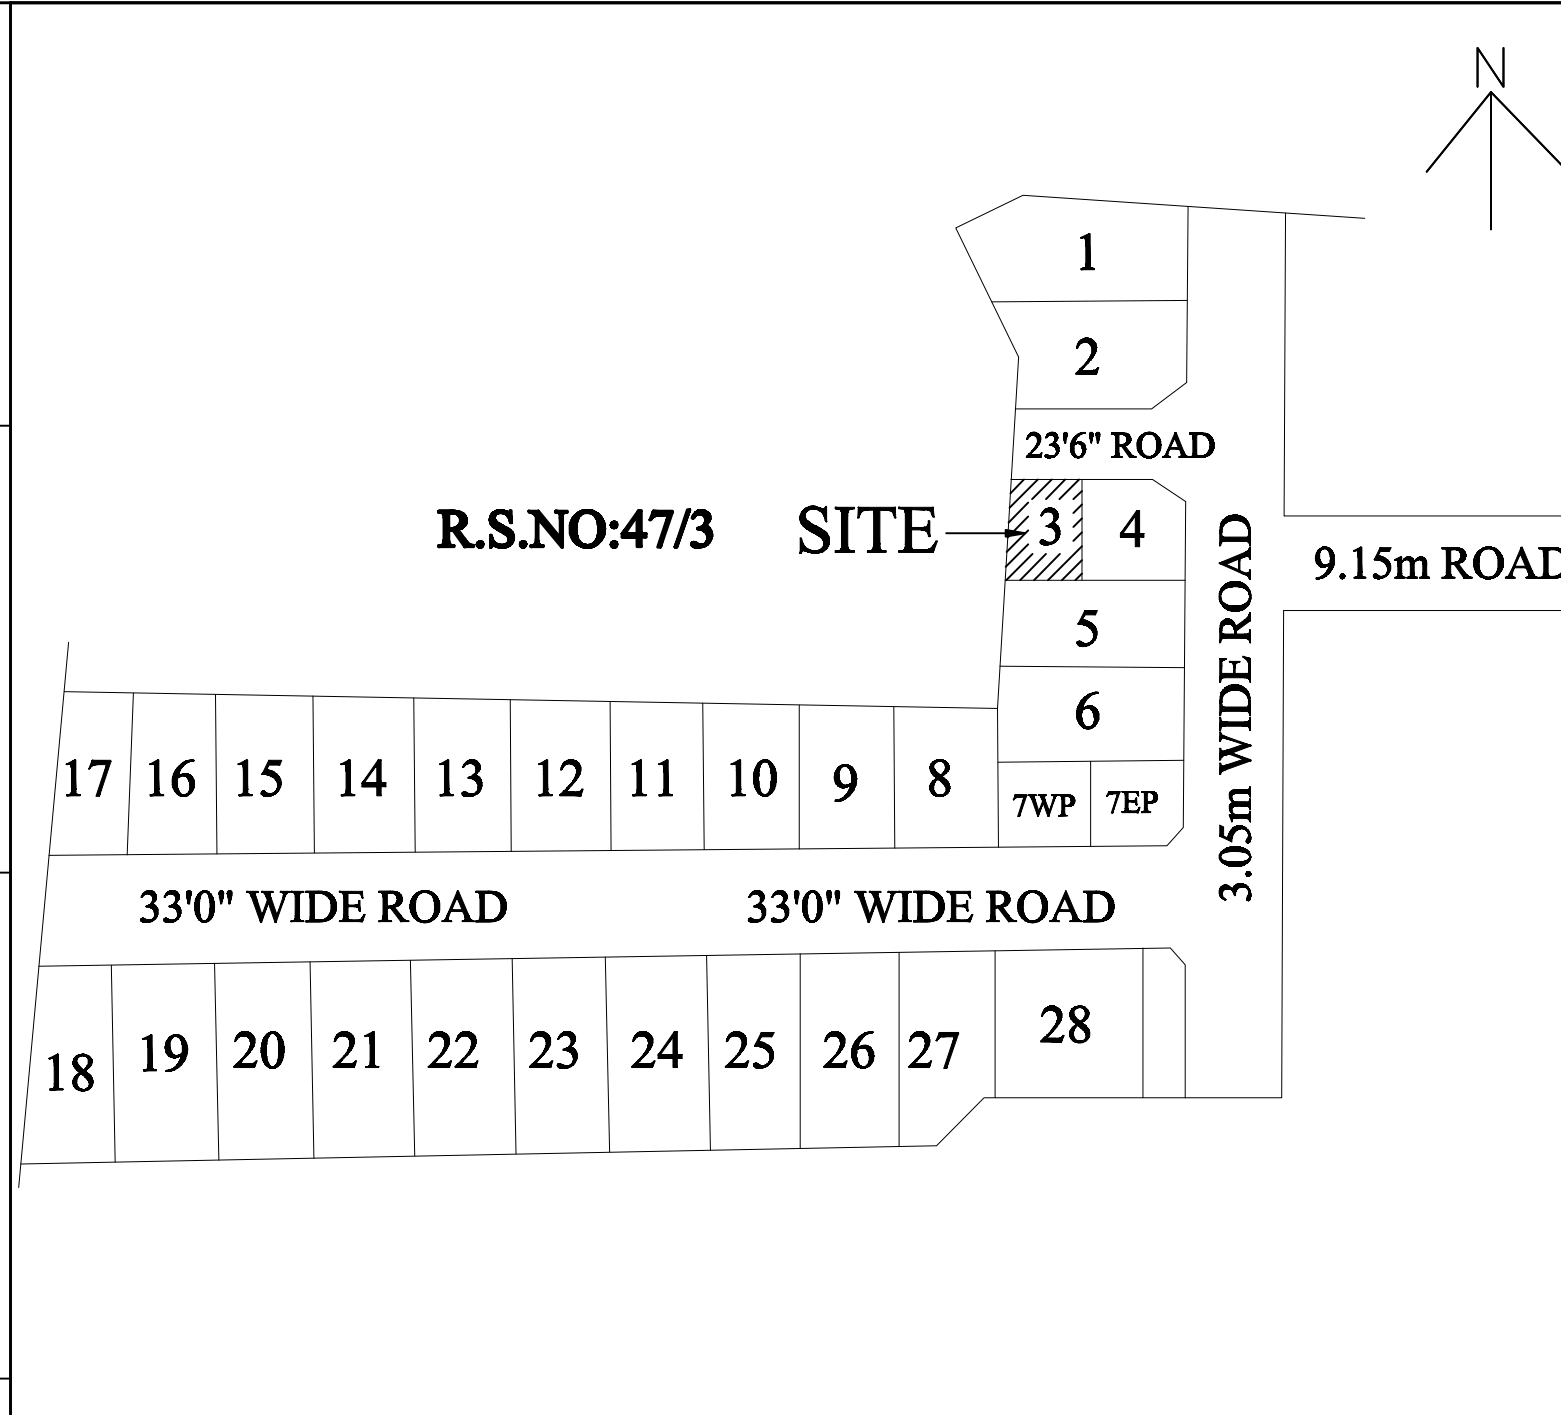

THUVARIMAN PANCHAYAT PLOT APPROVED NO:03/2021-2022, DATE:05.02.2022
SCALE:1"=132'0"
SITE PLAN:AT PLOT NO:3, ANNAMALAIYAR AVENUE,
IN OLD R.S.NO:36/1, NEW R.S.NO:36/1B, THUVARIMAN
VILLAGE, THUVARIMAN PANCHAYAT, MADURAI WEST TALUK,
THIRUPPARANKUNDRAM PANCHAYAT UNION, MADURAI DISTRICT.

AREA STATEMENT	FSI AREA		NON-FSI AREA		TOTAL AREA		
	SQ.F T	SQ.M T	SQ.F T	SQ.M T	SQ.F T	SQ.M T	
SITE AREA	---	---	---	---	0937 . 50	087 . 08	
GROUND FLOOR AREA	0514 . 00	047 . 82	095 . 00	008 . 79	0609 . 00	056 . 61	
OPEN SPACE AREA	---	---	---	---	0328 . 50	030 . 47	
TOTAL	0514 . 00	047 . 82	095 . 00	008 . 79	0609 . 00	056 . 61	
NO.OF.TWO WHEELER PARKING PROVIDED				- 2 Nos	COLOUR INDEX		
NO.OF.CAR PARKING PROVIDED				- 0 No	○ Site ○ Road		
FSI	047 . 82 sq.m 087 . 08 sq.m		0.55 % < 2.0 %		○ Pro ○ Exg		
S.No	Description	Feet	Meter	S.No	Description	Feet	Meter
D	Door	3' 0" X 7' 0"	0.91 X 2.13	W	Window	4' 0" X 6' 0"	1.22 X 1.83
D1	Door	2' 6" X 7' 0"	0.75 X 2.13	V	Ventilator	2' 0" X 2' 0"	0.61 X 0.61
MD	Main Door	4' 6" X 7' 0"	1.37 X 2.13	G	Gate	3' 0" X 7' 0"	0.91 X 2.13

PLAN SHOWING THE PROPOSED CONSTRUCTION OF A
RESIDENTIAL BUILDING AT PLOT NO:3, ANNAMALAIYAR
AVENUE, IN OLD R.S.NO:36/1, NEW R.S.NO:36/1B, THUVARIMAN
VILLAGE, THUVARIMAN PANCHAYAT, MADURAI WEST TALUK,
THIRUPPARANKUNDRAM PANCHAYAT UNION, MADURAI DISTRICT.

*All dimensions are in feet and inches and those with in brackets with in mm
*Sewage line connected to Septic Tank main line
SCALE : 1"=8'0"

Mr.A.MOHAMED AZARUDEEN
APPLICANT

RANA BUILDERS
Er.R.Mani Muthu, L.B.S.NO:MCRE3027,
3/66, Melur Main Road,
Uthangudi, Madurai-625 107.
Cell No:97867 77724, 97867 77725,
EMail ID:ranabuilders88@gmail.com
ENGINEER