


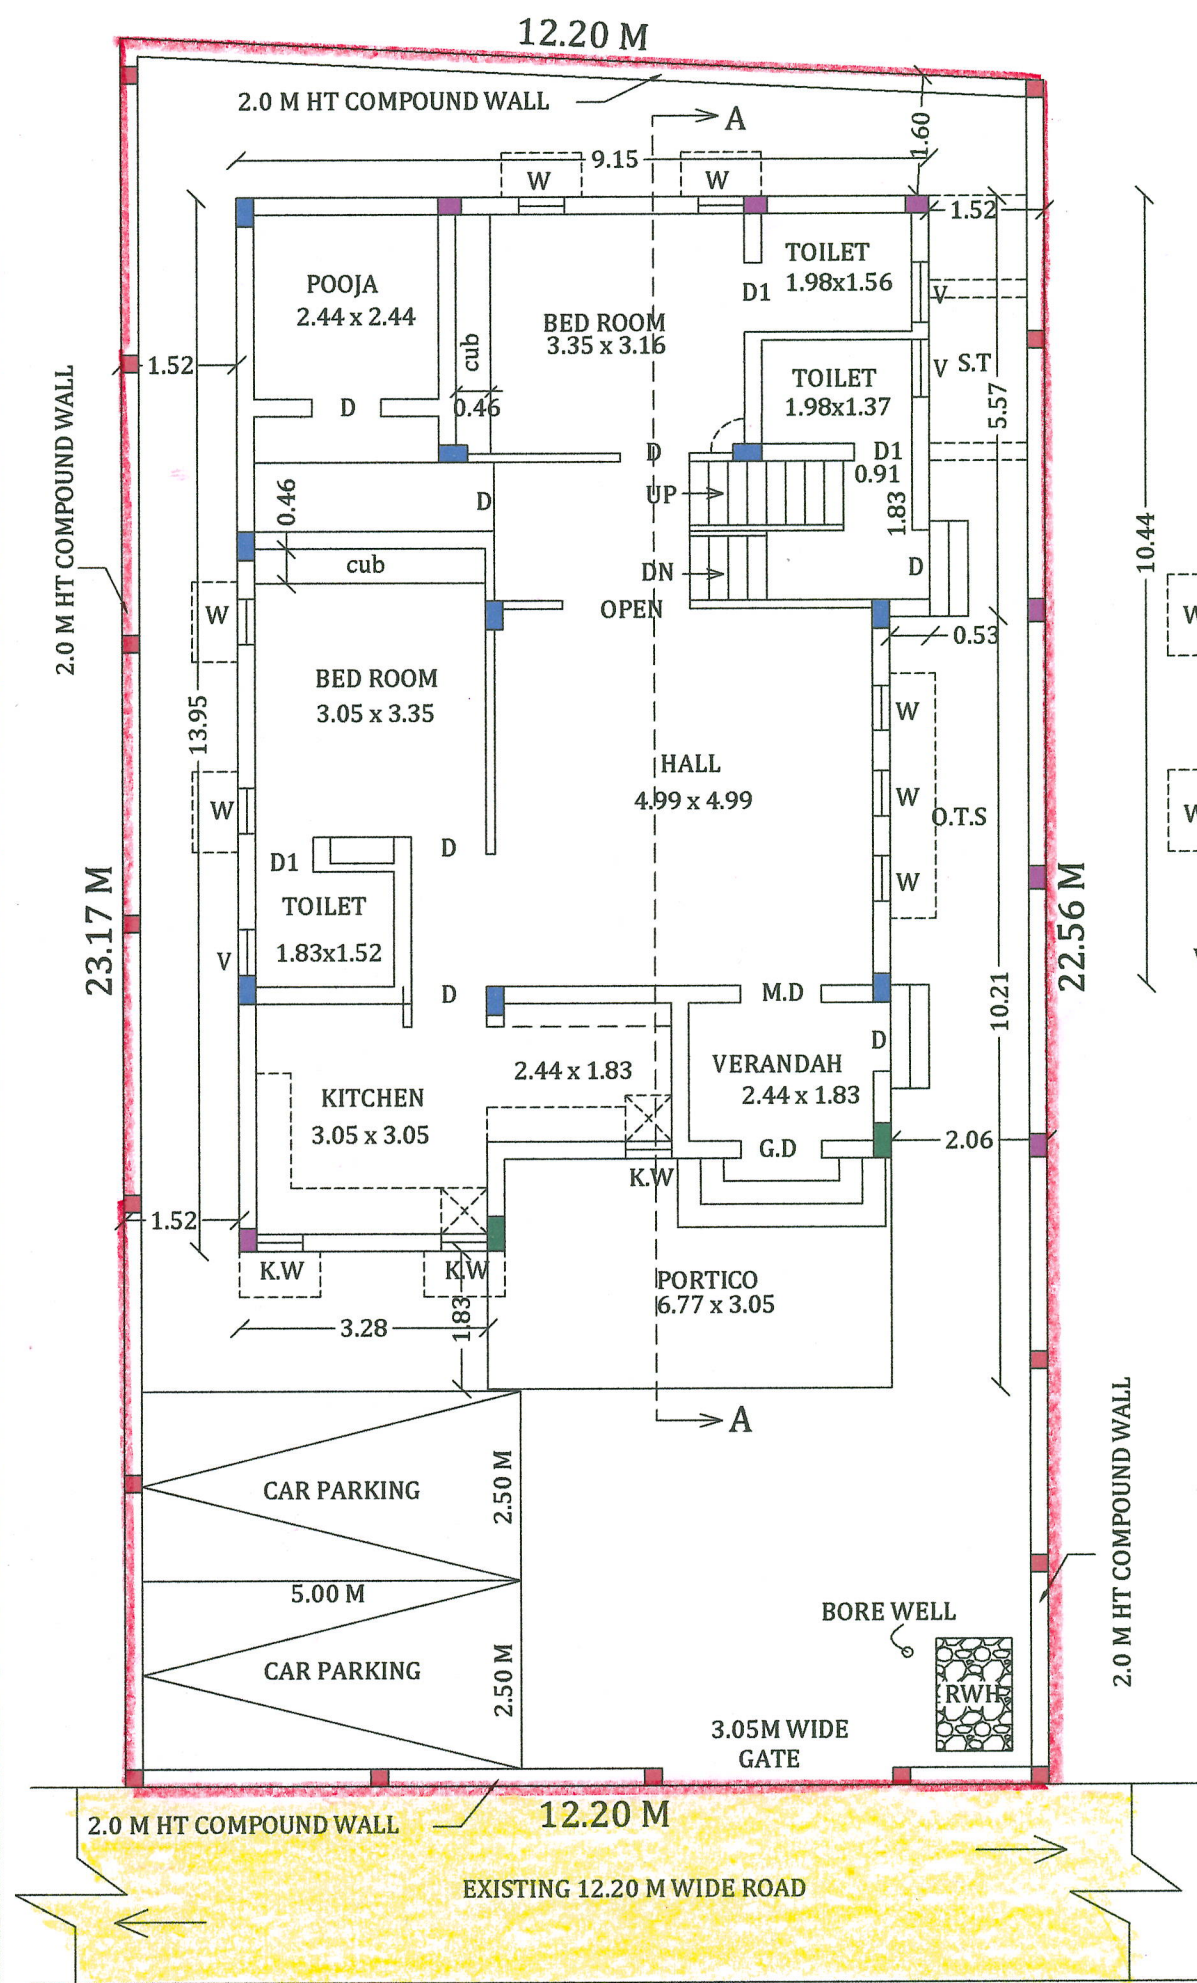
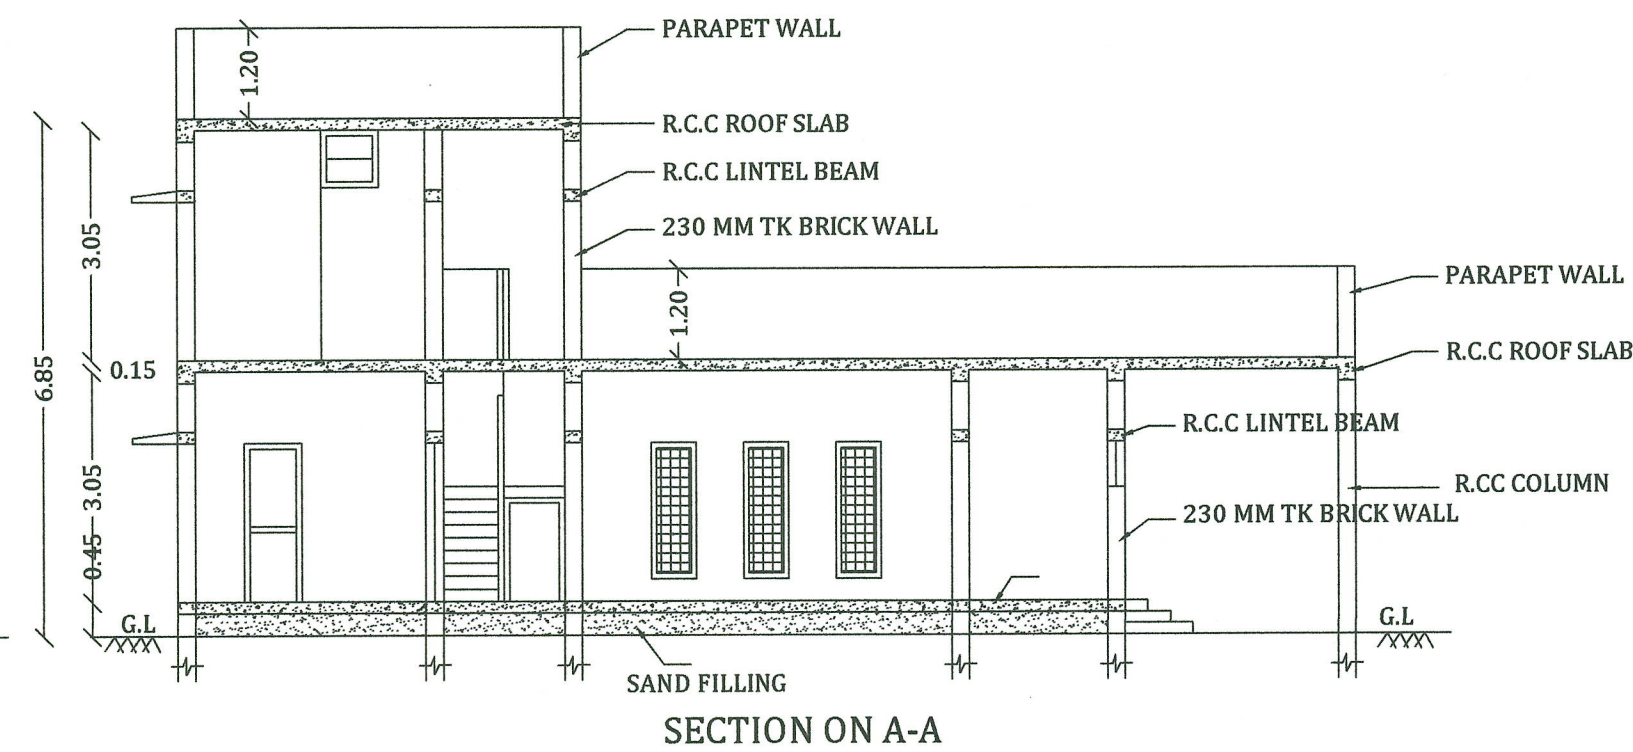


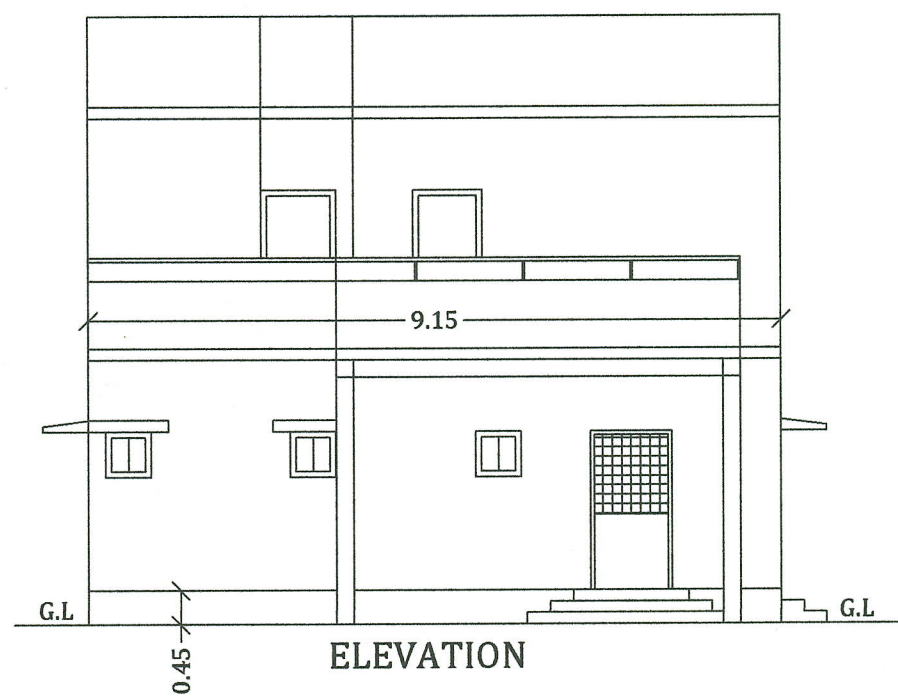





GROUND FLOOR PLAN

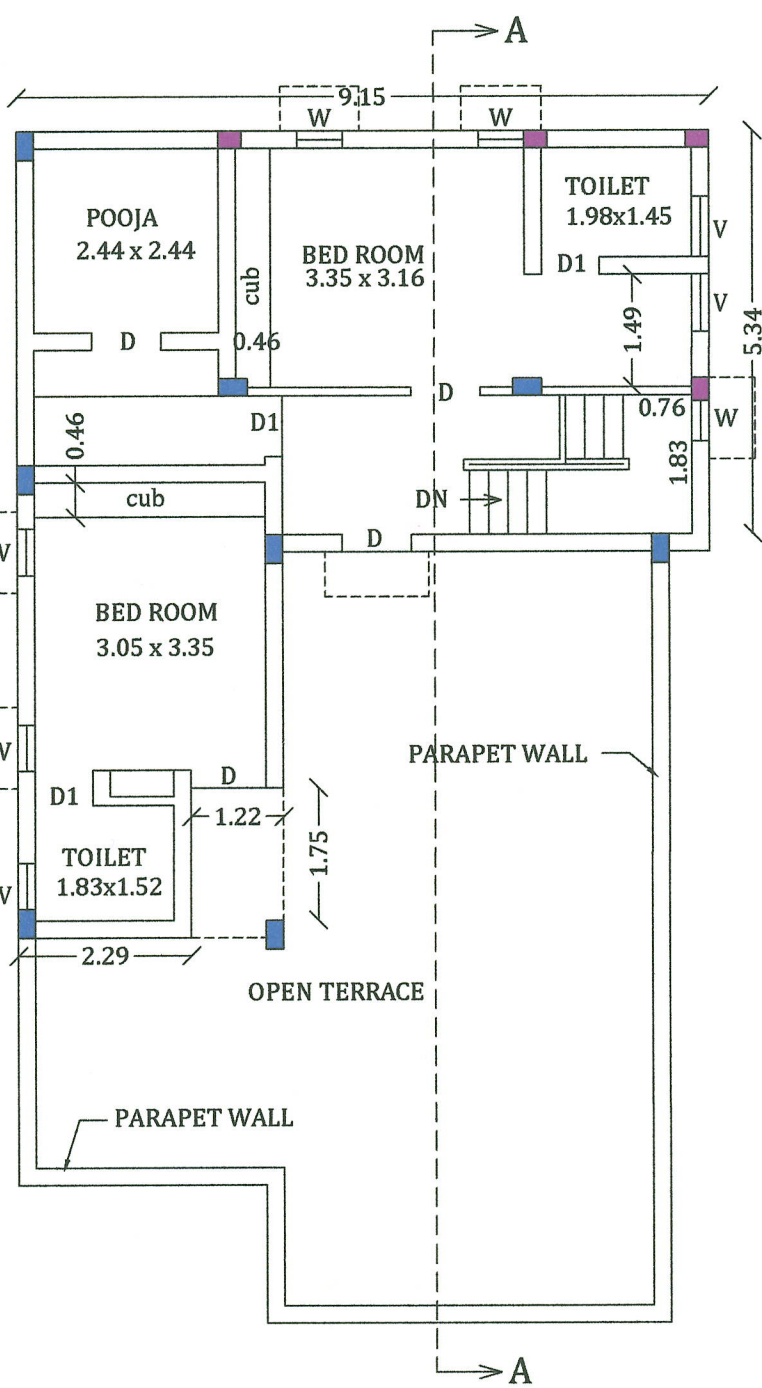

FIRST FLOOR PLAN

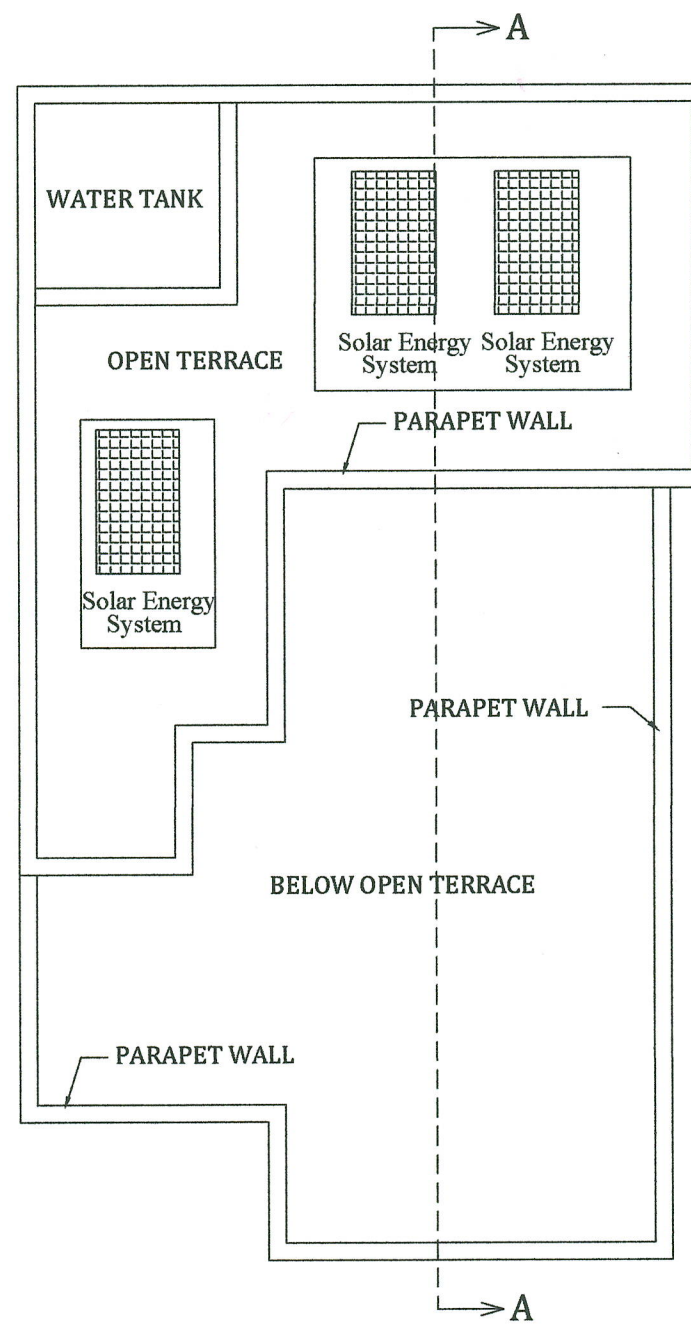


TERRACE FLOOR PLAN

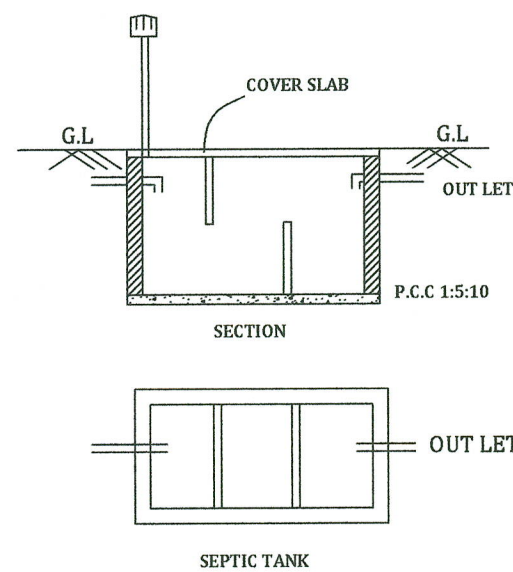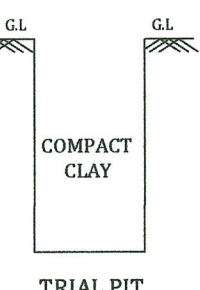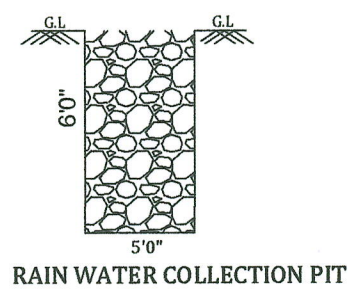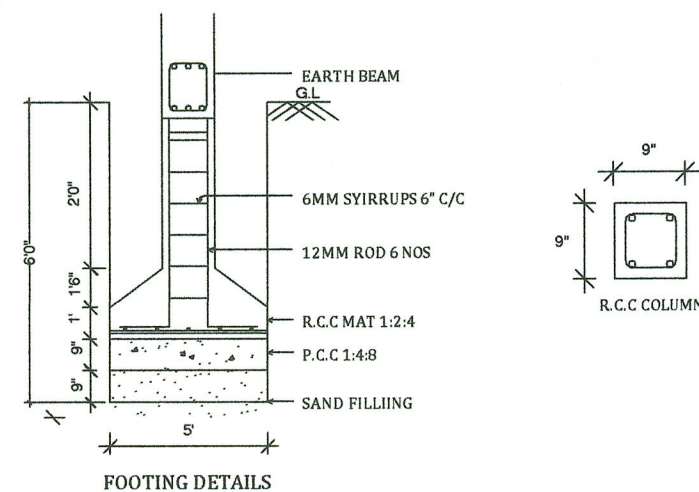


LAYOUT ALREADY APPROVED BY DTCP
APPROVED NUMBER-84/82

REFERENCE:
SITE BOUNDARY -
EXISTING ROAD -

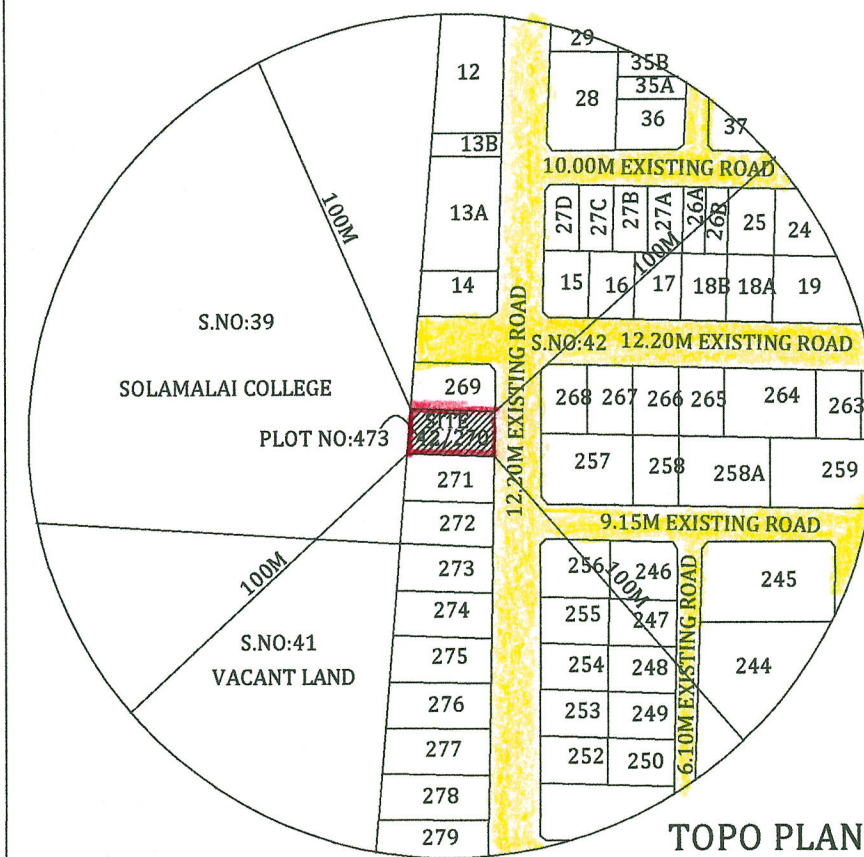

TOPO PLAN

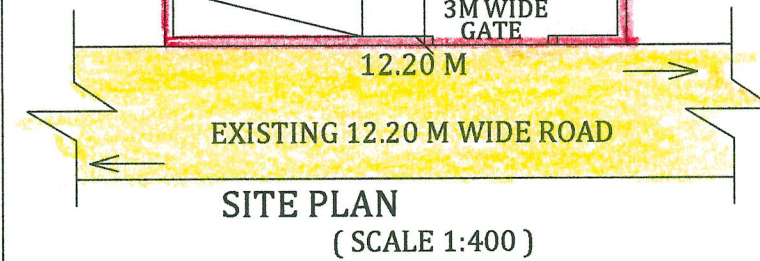

SITE PLAN
(SCALE 1:400)

PLAN SHOWING THE PROPOSED RESIDENTIAL
BUILDING IN PLOT NO-473,S.NO -42/270,
VEERAPANJAN VILLAGE,THINDIYUR PANCHAYAT,
MADURAI EAST TALUK,MADURAI DISTRICT.

SITE AREA DETAIL

DESCRIPTION	SQ.M	SQ.F
PATTA AREA	300.00	3228.00
DOCUMENT	278.81	3000.00
AS PER SITE	278.81	3000.00

JOINERY DETAILS

M.D	MAIN DOOR	1.07 x 2.10
D	DOOR	0.91 x 2.10
D1	DOOR	0.76 x 2.10
W	WINDOW	0.60 x 1.80
KW	KITCHEN WINDOW	0.60 x 0.60
V	VENTILATION	0.76 x 0.76
GD	GRILL DOOR	1.07 x 2.10

BUILDING AREA DETAIL

DESCRIPTION	SQ.M	SQ.FT
PROPOSED GROUND FLOOR	132.86	1430.10
PROPOSED FIRST FLOOR	66.38	714.51
TOTAL BUILDING AREA	199.24	2144.61
OPEN SPACE	145.95	1571.00

FLOOR SPACE INDEX - $\frac{199.24}{278.81} = 0.714$

CAR PARKING REQUIRED - 2 NO
CAR PARKING PROVIDED - 2 NO

OFFICE USE

APPLICANT

N. Bal
E.N.BALACHANDER,DCE
PLAN CENTER
Registered Construction Engineer No: CE 024/2014
No.25, South Street, Near Amma Mess
Tallakulam, Madurai - 2.
Ph:0452-4985943, 4355943, 82700 44943

ENGINEER