




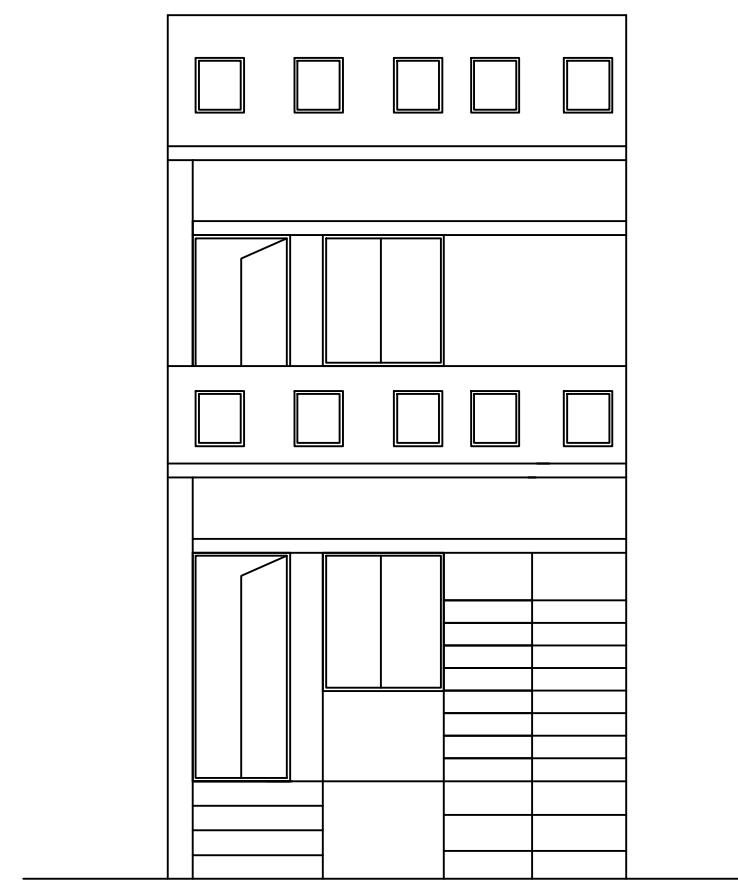


FRONT ELEVATION

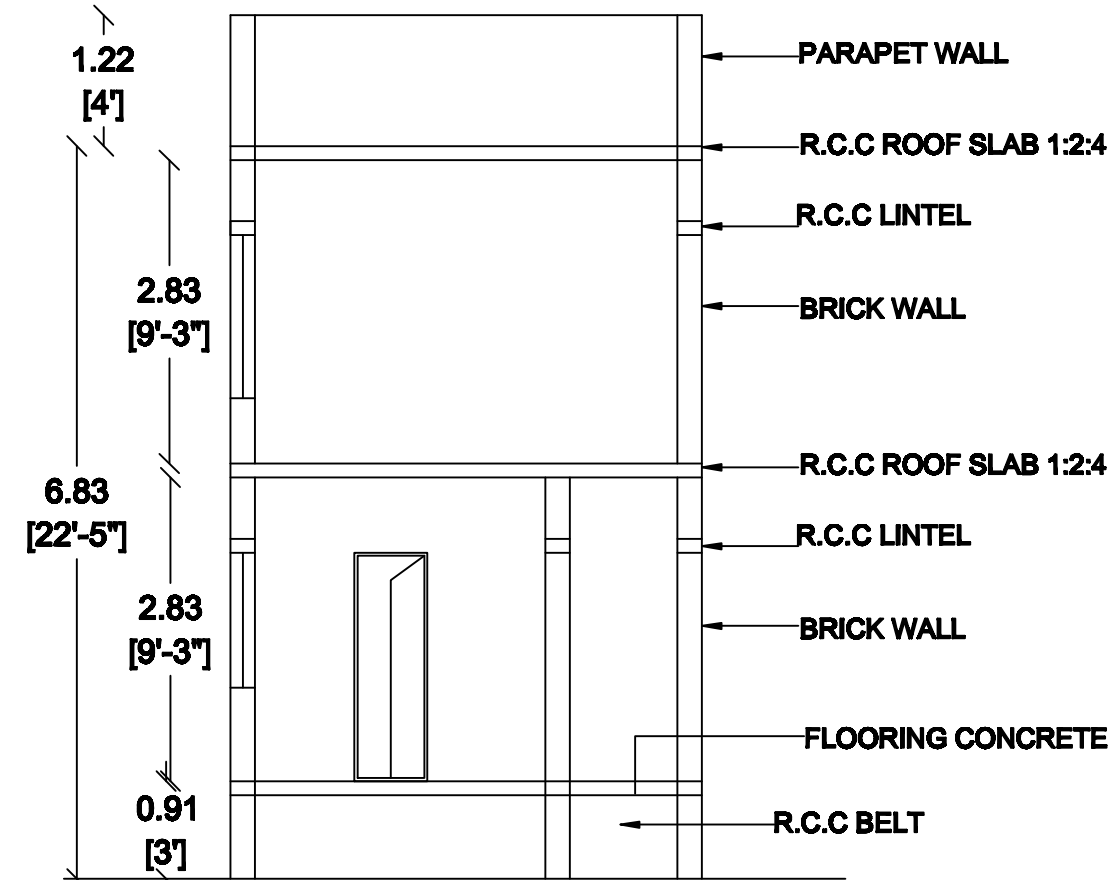

SECTION ON - 'A'A'

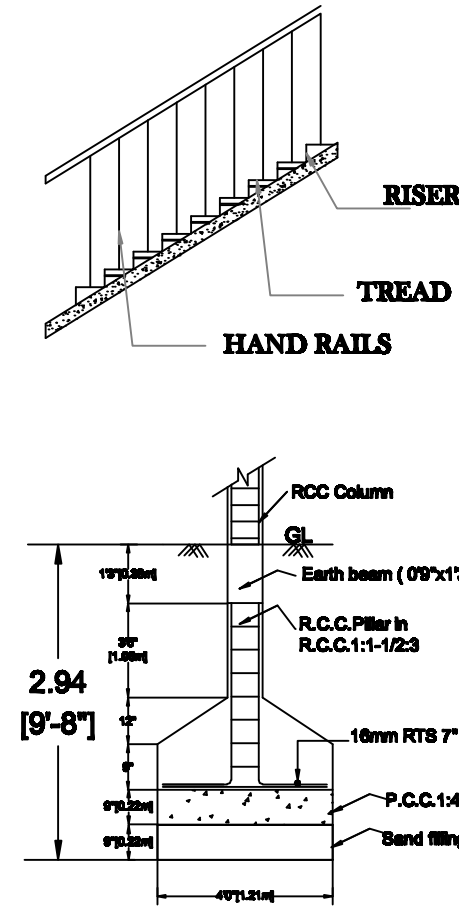


FOUNDATION DETAILS

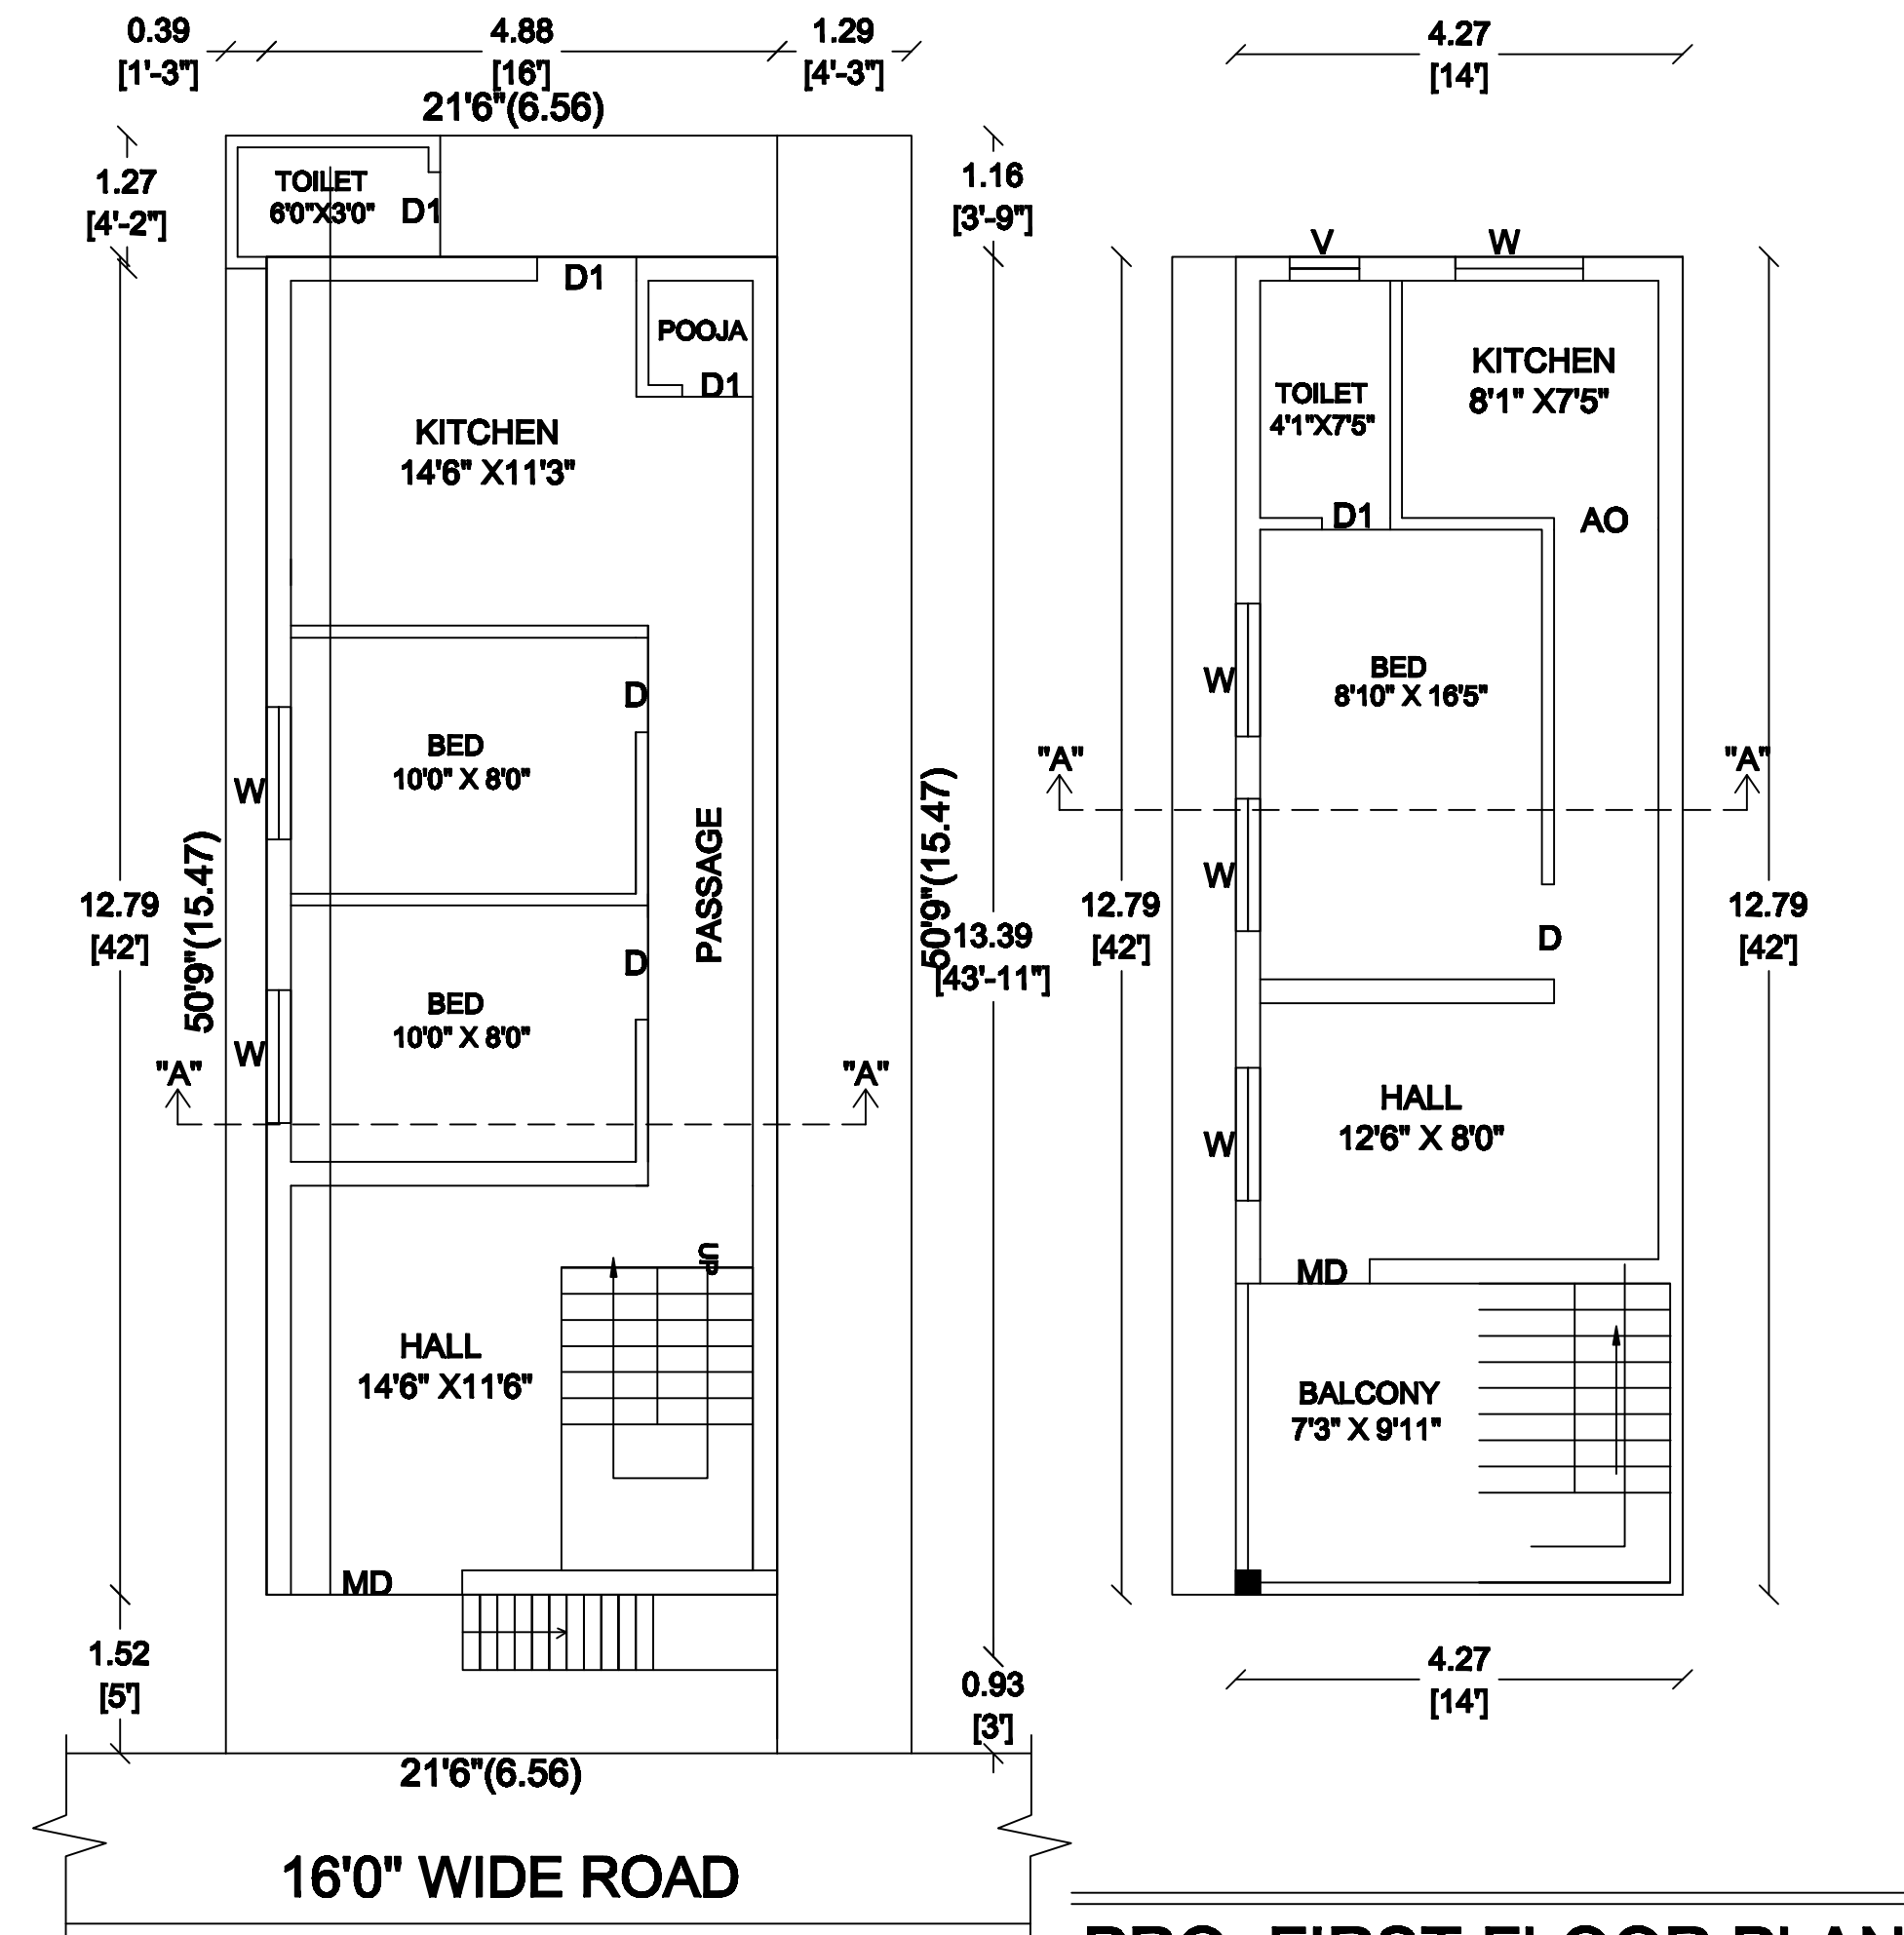


PRO.,FIRST FLOOR PLAN

EXG., GROUND FLOOR PLAN


EXG.BUILDING ALL READY APPROVED
APPROVED NO:11/2011
DATE :14/06/11

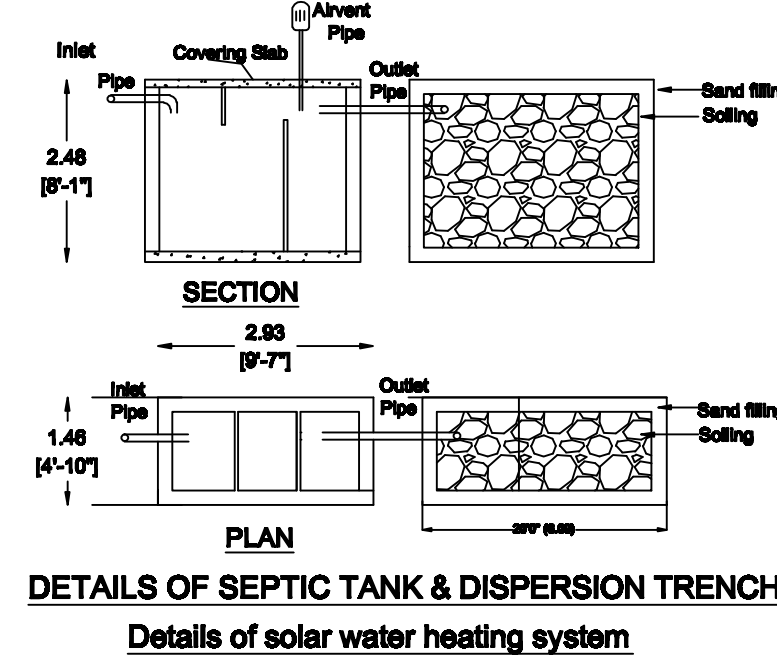


DETAILS OF SEPTIC TANK & DISPERSION TRENCH
Details of solar water heating system

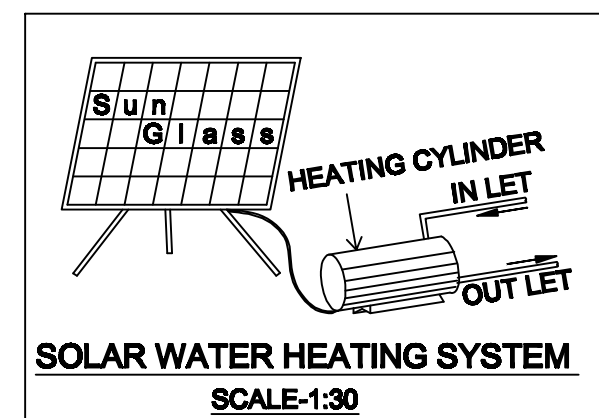

SOLAR WATER HEATING SYSTEM
SCALE:1:30

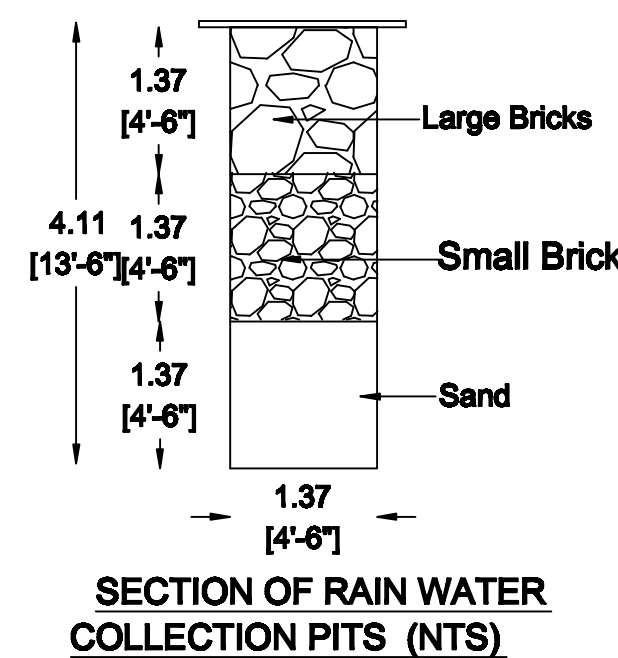


SECTION OF RAIN WATER
COLLECTION PITS (NTS)

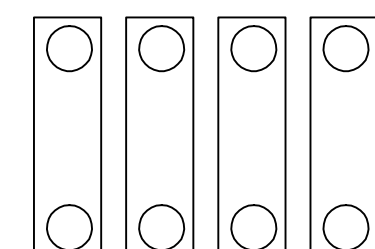

SOLAR WATER HEATING SYSTEM

SITE PLAN
NON-SCHEME AREA
SCALE:1"=132'0"

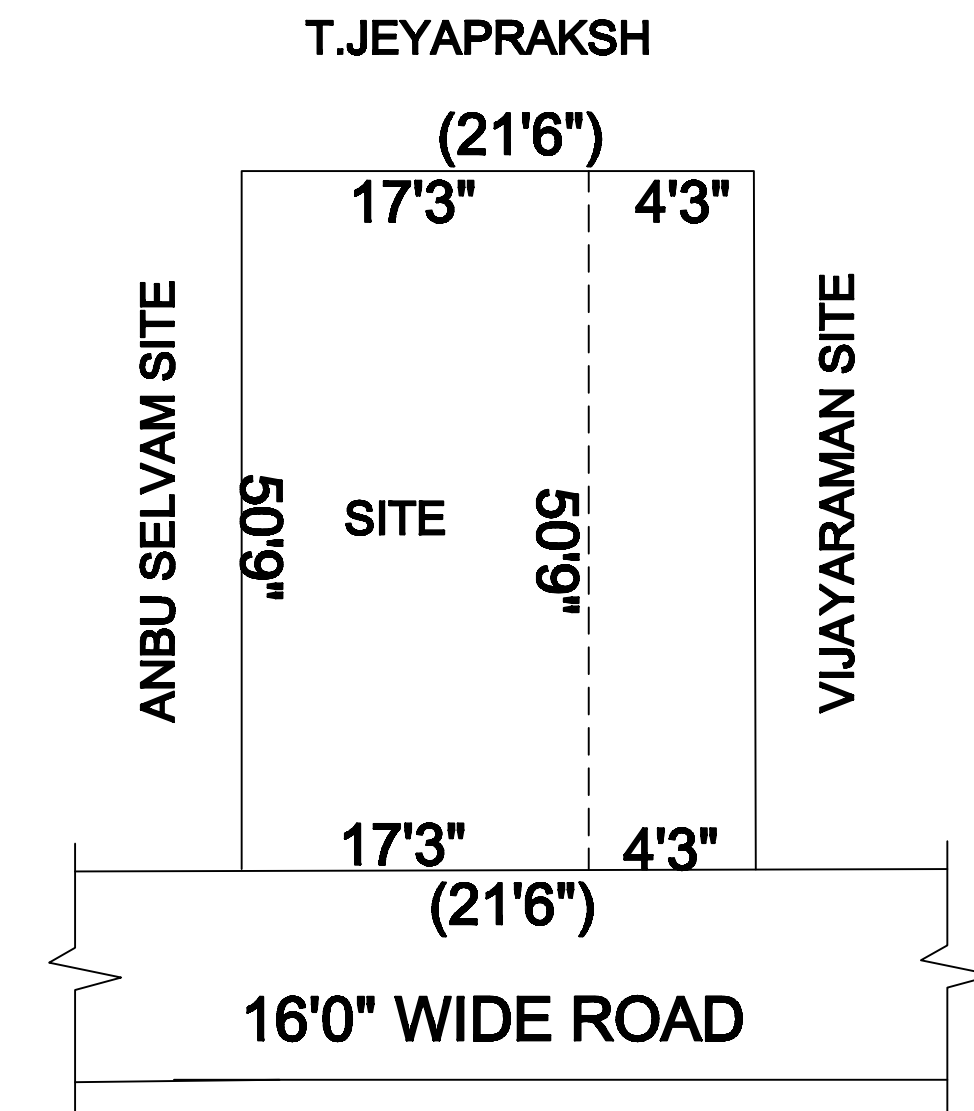

○ Site ○ Pro ○ Road

AREA STATEMENT	FSI AREA		NON-FSI AREA		TOTAL AREA	
	SQ,F T	SQ,M T	SQ,F T	SQ,M T	SQ,F T	SQ,M T
SITE AREA	—	—	—	—	1091. 50	101. 44
EXG.GROUND FLOOR PLAN	672 . 00	62 . 42	0.00	0.00	672 . 00	62 . 42
PRO.FIRST FLOOR PLAN	588 . 00	54 . 63	—	—	588 . 00	54 . 63
OPEN SPACE AREA			—	—	419 . 50	39 . 02
TOTAL	1260.00	117 . 05	0.00	0.00	1260.00	117 . 05

FSI 117 . 05 SQM 1.153 % < 2.0 %
101 . 44 SQM

PARKING AREA DETAILES

1.NO.OF. PROVIDED TWO WHELLER-1 NO

S.No	Description	Feet	Meter	S.No	Description	Feet	
				W	Window	3' 0" X 4' 6"	0.91 X 1.37
D	Door	3' 0" X 7' 0"	0.92 X 2.13	W1	Window	5' 0" X 5' 5"	1.52 X 1.52
D1	Door	2' 6" X 7' 0"	0.75 X 2.13	V	Ventilator	3' 0" X 2' 0"	0.91 X 0.61

PLAN SHOWING THE PROPOSED ADDITIONAL CONSTRUCTION
OF A RESIDENTIAL BUILDING IN R.S.NO:20/7, SUB DIVISION
R.S.NO: 20/7A, D.NO: 8/326, PATTA NO: 1015, MADURAI ROAD
EXTENTION NORTH,SIKKAMPATTI VILLAGE, MEIKILARPATTI
PANCHAYAT, USILAMPATTI TALUK, MADURAI .

*All dimensions are in feet and inches and those with in brackets with in mm

*Sewage line connected to Septic Tank main line

SCALE : 1"=8'0"

ER. B. GANESAN R.NO: 119/15/2019/00008

MAHA GANESH CONSTRUCTION

D.NO: 25G, KAVANDANPATTY ROAD,
USILAMBATTY . 98657 61198
ganesanbangaru5083@gmail.com

ENGINEER

M.ELAYARAJA
APPLICANT