




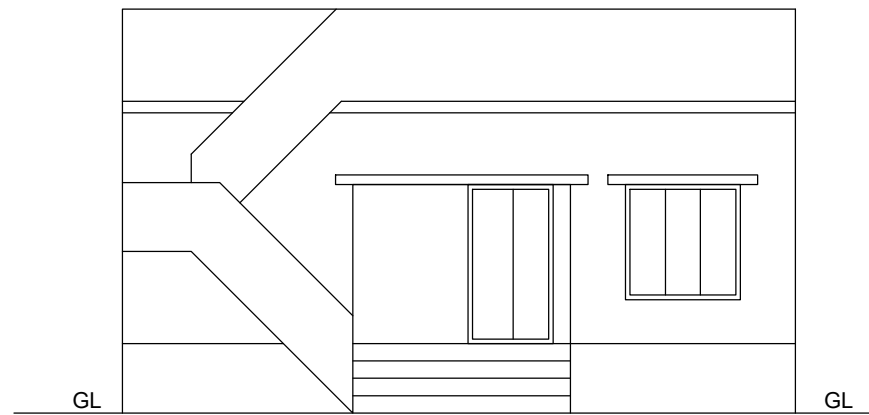


FRONT ELEVATION

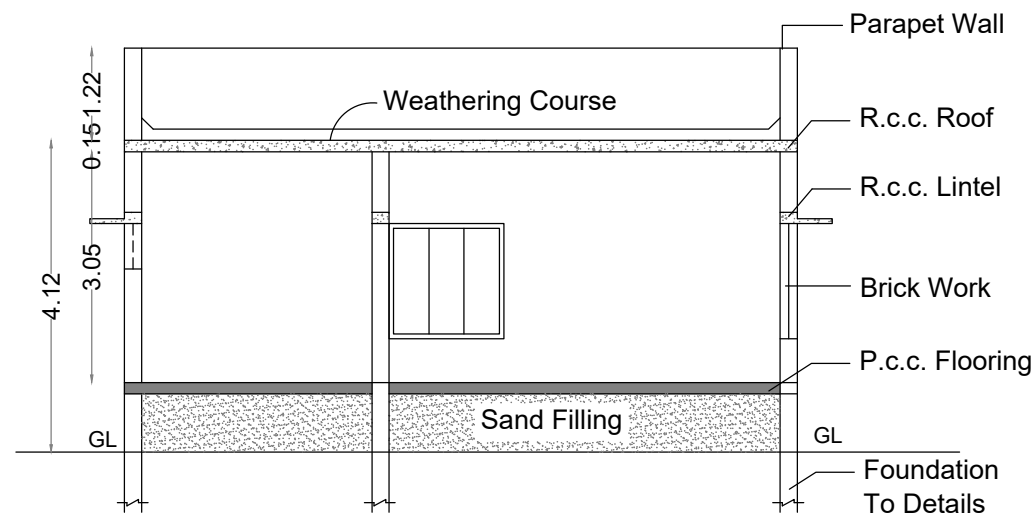


SECTION ON A-A

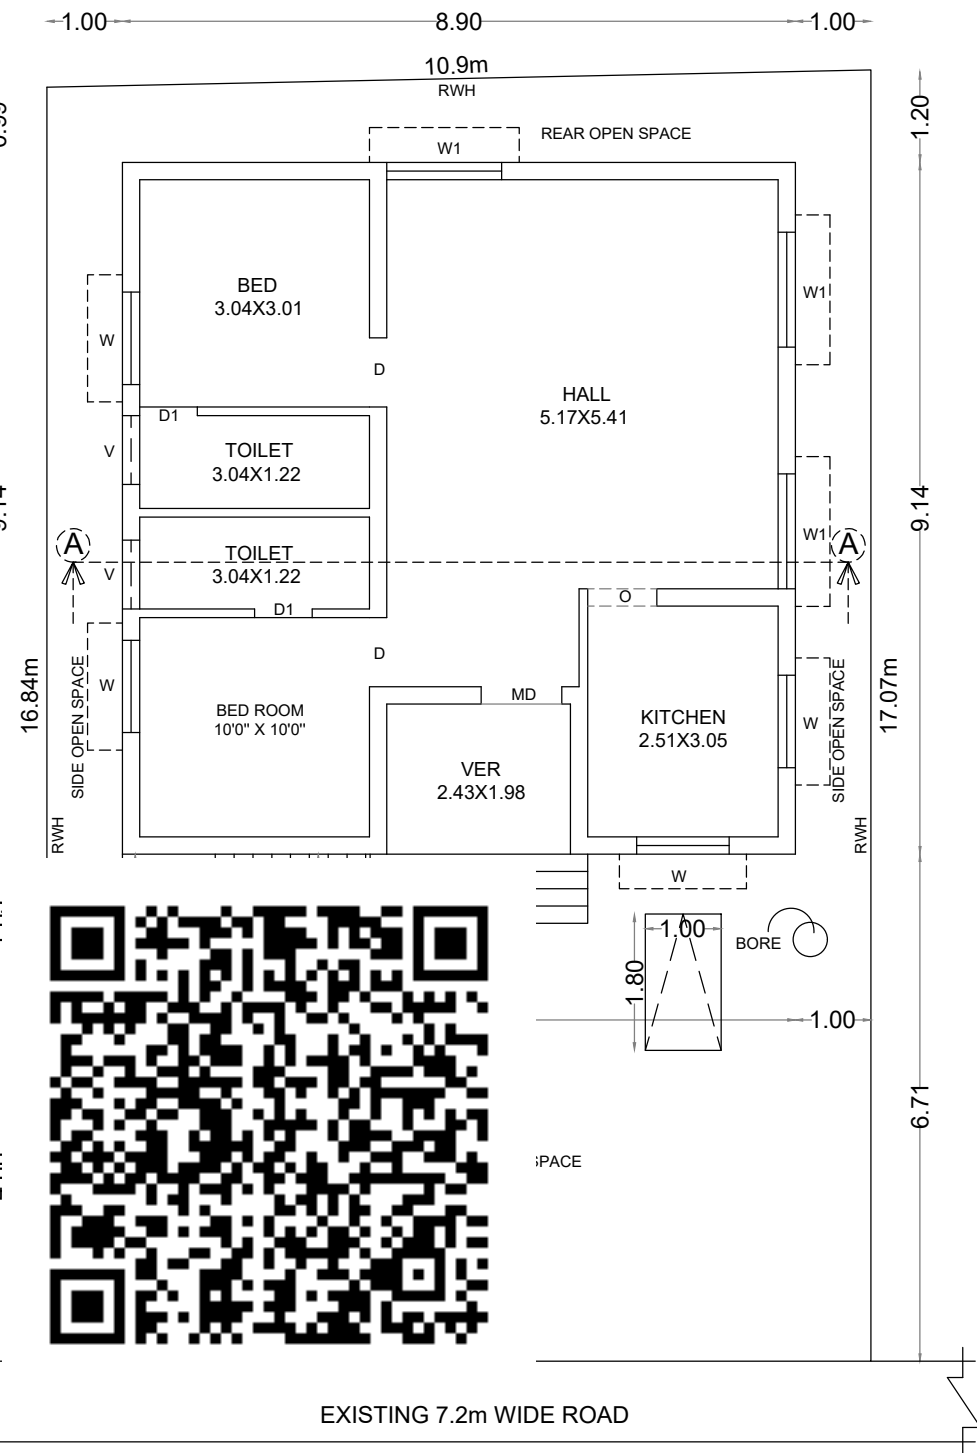


GROUND FLOOR PLAN

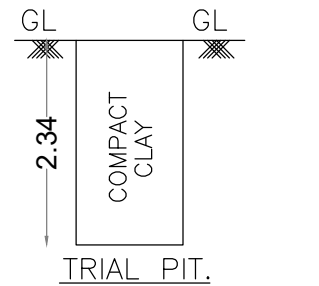


TRIAL PIT.

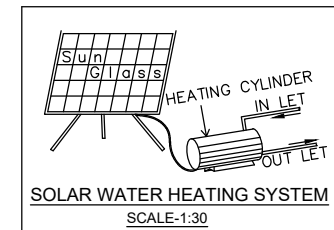


SOLAR WATER HEATING SYSTEM
SCALE:1:30

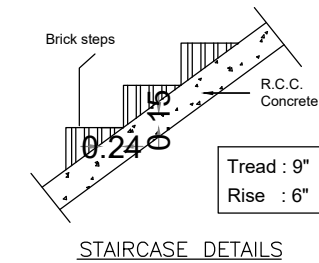


STAIRCASE DETAILS

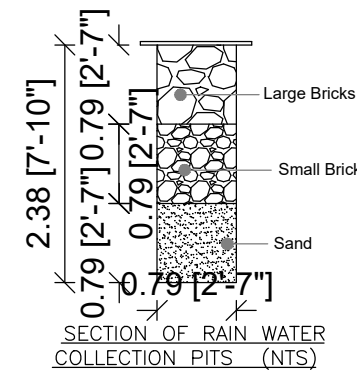

SECTION OF RAIN WATER
COLLECTION PITS (NTS)

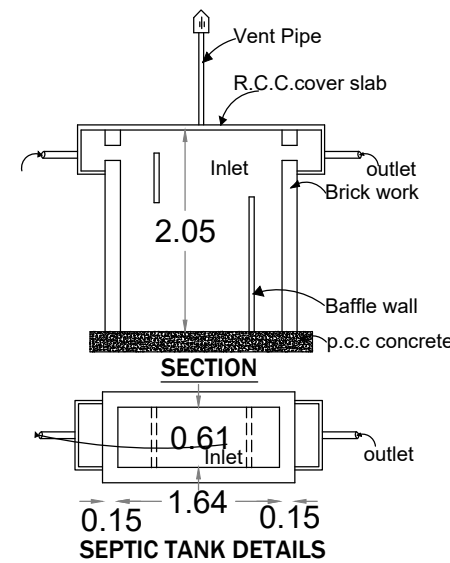

SECTION
SEPTIC TANK DETAILS

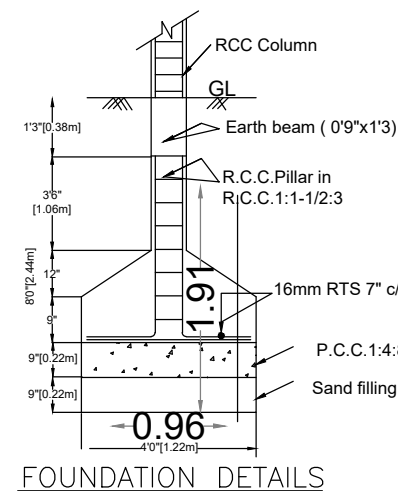


FOUNDATION DETAILS

NOTE:-

LAYOUT REG APPROVEL NO- D.T.C.P. NO-51/2019,
LAYOUT REG APPROVEL NO- LOCAL BODY NO - 2705/2019/P5

TOPO PLAN
NON SCHEME AREA

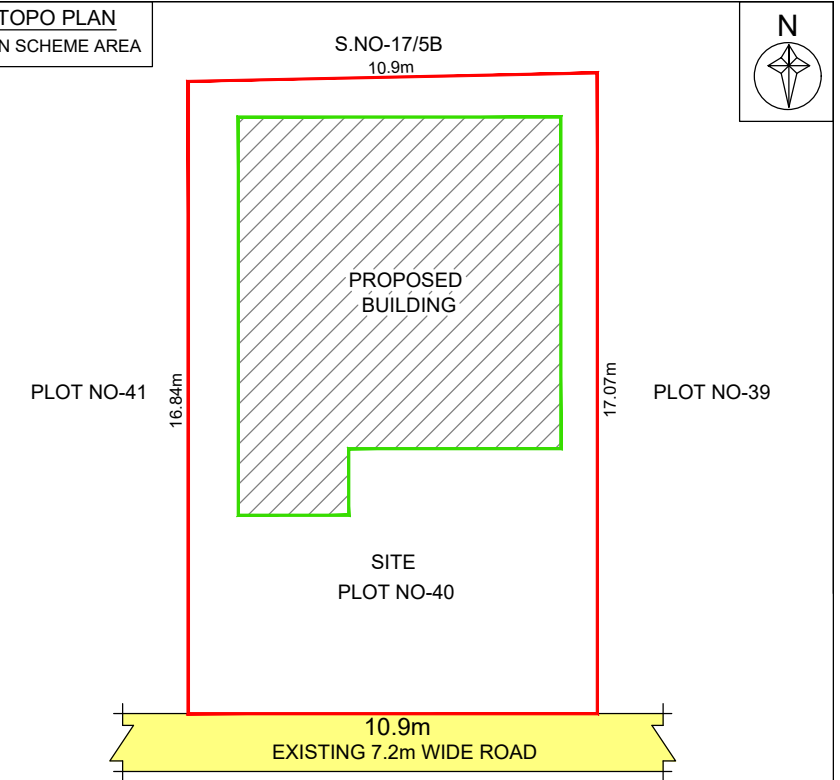

PLAN SHOWING THE PROPOSED CONSTRUCTION OF A
RESIDENTIAL BUILDING IN S.NO:17/41,PLOT NO- 40,AT
KODAKOVIL VILLAGE & PANCHAYAT,KALLIKUDI
PANCHAYAT UNION, KALLIKUDI TALUK,MADURAI DISTRICT.

SCALE : 1"=100"

JOINERY DETAILS

MD	MAIN DOOR	3' 6" X 7' 0"	(1.06 X 2.13)
D	DOOR	3' 0" X 7' 0"	(0.91 X 2.13)
D1	DOOR	2' 6" X 7' 0"	(0.76 X 2.13)
W	WINDOW	4' 0" X 5' 0"	(1.22 X 1.52)
W1	WINDOW	5' 0" X 5' 0"	(1.52 X 1.52)
V	VENTILATOR	3' 0" X 2' 0"	(0.91 X 0.61)

AREA STATEMENT

DESCRIPTION	FSI AREA		NON FSI AREA		TOTAL AREA	
	SQ.M	SQ.FT	SQ.M	SQ.FT	SQ.M	SQ.FT
SITE AREA (AS PER DOCUMENTS)	--	--	--	--	184.78	1989.00
PRO.,GROUND FLOOR AREA	87.34	940.17	--	--	87.34	940.17
OPEN SPACE AREA	--	--	--	--	97.86	1053.40
TOTAL AREA			--	--	87.34	940.17

$$FSI = \frac{\text{TOTAL BUILTUP AREA AS PER FSI RULES}}{\text{SITE AREA}} = \frac{87.34}{184.78} = 0.47 < 2.0$$

COLOUR INDEX

Site Road PRO

Mrs.K.ARUNADEVI
APPLICANT

Er. R. VINOTHKUMAR, D.C.E.,
Licensed Surveyor & Civil Engineering Contractor
REGISTRATION NO. CE / MR / OCT2019 / 030
No. 1/127, North Street, K. Sennampatti,
THIRUMANGALAM & MADURAI-625 701
Cell: 97882 / 1119

ENGINEER