
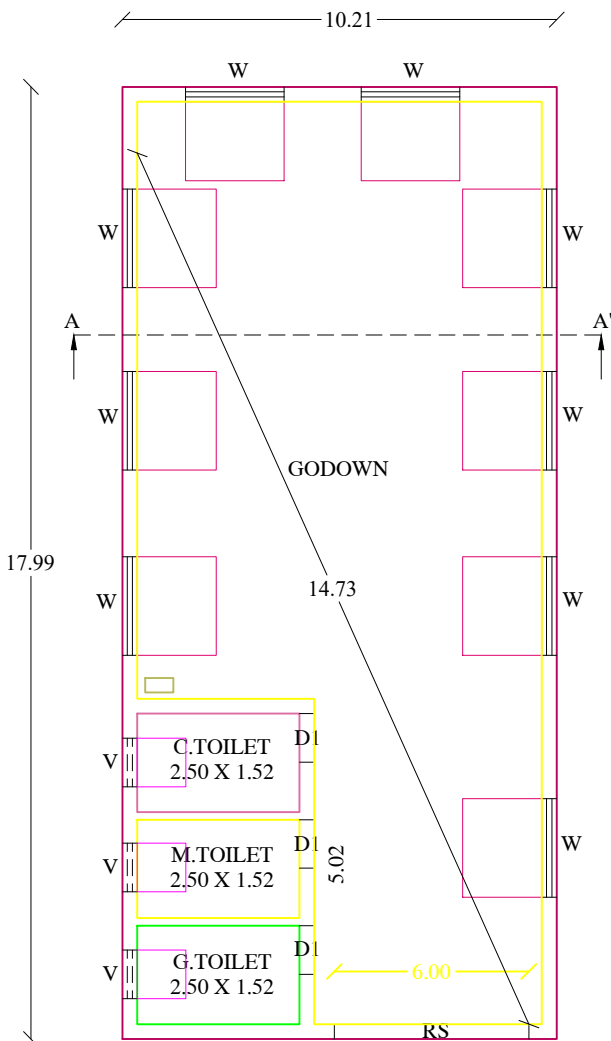




PLAN SHOWING THE PROPOSED CONSTRUCTION OF GROUND FLOOR GV SHEET ROOF GODOWN BUILDING
IN SURVEY NO :205/2B,PATTA NO:3047, SAPTUR VILLAGE, SAPTUR PANCHAYAT, PERAIYUR TALUK,
SEDAPATTI UNION, MADURAI DISTRICT.

APPLICANT NAME: Mr. M.KATHIRESAN. S/O. MUTHAIAH.



SCALE :1:100

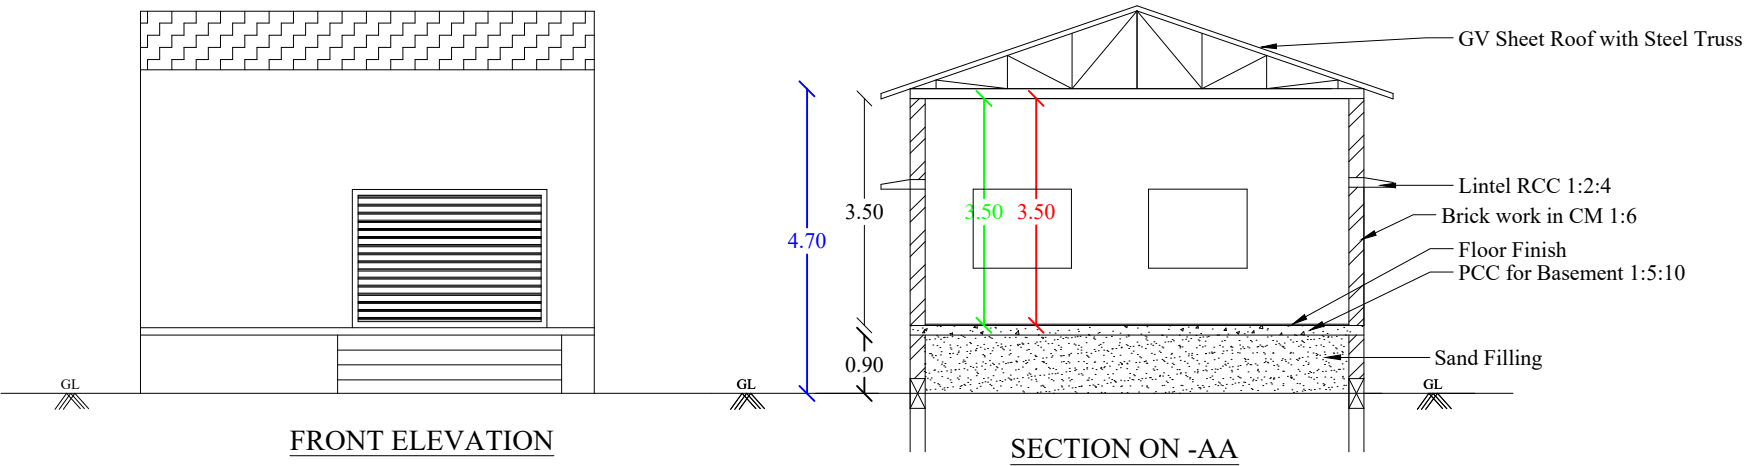


GROUND FLOOR PLAN

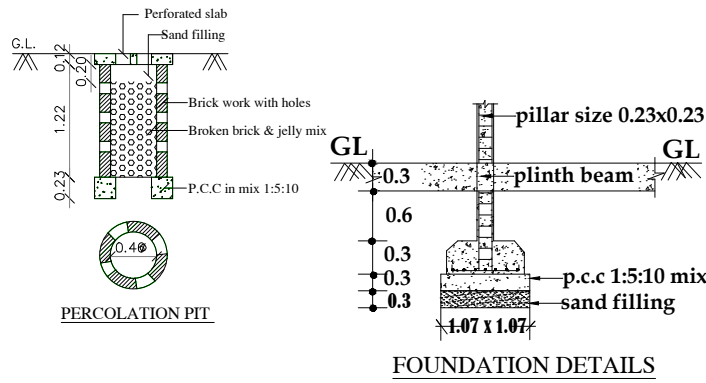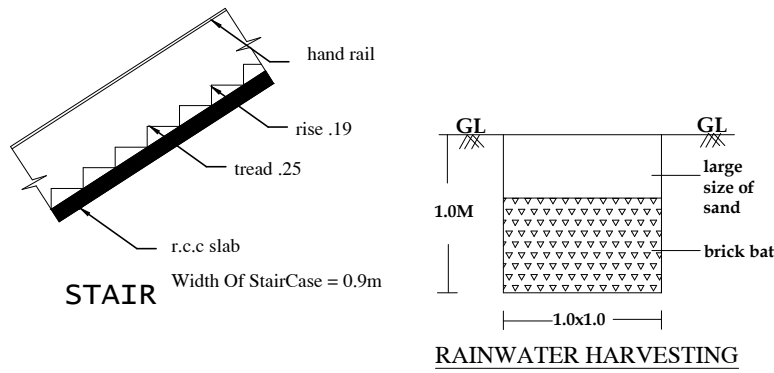



SEPTIC TANK DETAILS

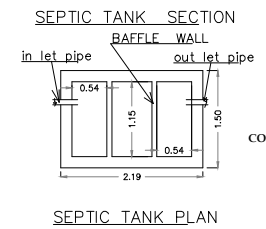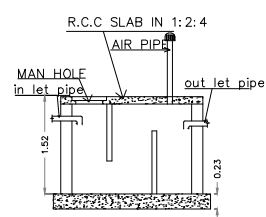

SEPTIC TANK PLAN

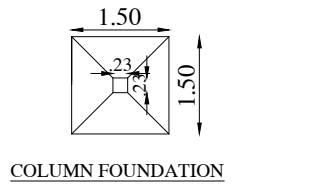

COLUMN FOUNDATION

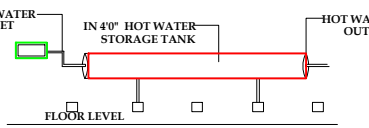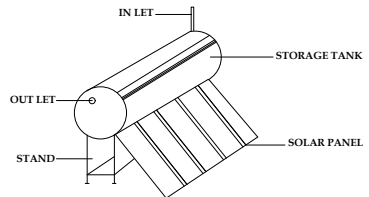

SOLAR HOT WATER SYSTEM DETAILS

SCALE - 1:100 ALL DIMENSIONS AREA IN METER		
AREA DETAILS:-	Sq.Mt	Sq.Ft
Total Area (As Per Document)	2998.51	32264.00
Total Area (As Per site)	2998.51	32264.00
Total Area (As Fmb)	2998.51	32264.00
Pro. Built up Area in GF	183.67	1976.28
---	---	---
Open Area	2814.84	30287.67
SCHEDULE OF JOINERY		
TYPE	DESCRIPTION	SIZE IN M
MD	MAIN DOOR	1.00 x 2.10
D1	DOOR	0.91 x 2.10
D2	DOOR	0.75 x 2.10
W	WINDOW	1.50 x 1.50
V	VENTILATOR	0.90 x 0.60
COLOUR CODE :		STAIR DETAILS
PROPOSED		WIDTH —3'0"(.91)
ROAD		TREAD —9"(.23)
BOUNDARY		RISE —6"(.15)
APPLICANT SIGNATURE		
Er.M.MALAISAMY B.E.,L.B.S., Reg.No: 119/LS/2019/00010 , licensed Civil Enigineer, Thirumalai Constructions, Rajathi Complex,TB Road, Usilampatti, Cell: 8489809515,8270546956. REGISTERED ENGINEER / LICENSED SURVEYOR		
OFFICE USE		

