









PLAN SHOWING THE PROPSED CONSTRUCTION OF RESIDENTIAL BUILDING AT PLOT NO:19 NP & 20 SP,R.S.NO:111/2A1A,"SRI BABA NAGAR ", SAKKIMANKALAM 1st BIT VILLAGE,KARSERI PANCHAYAT, MADURAI EAST TALUK,MADURAI.

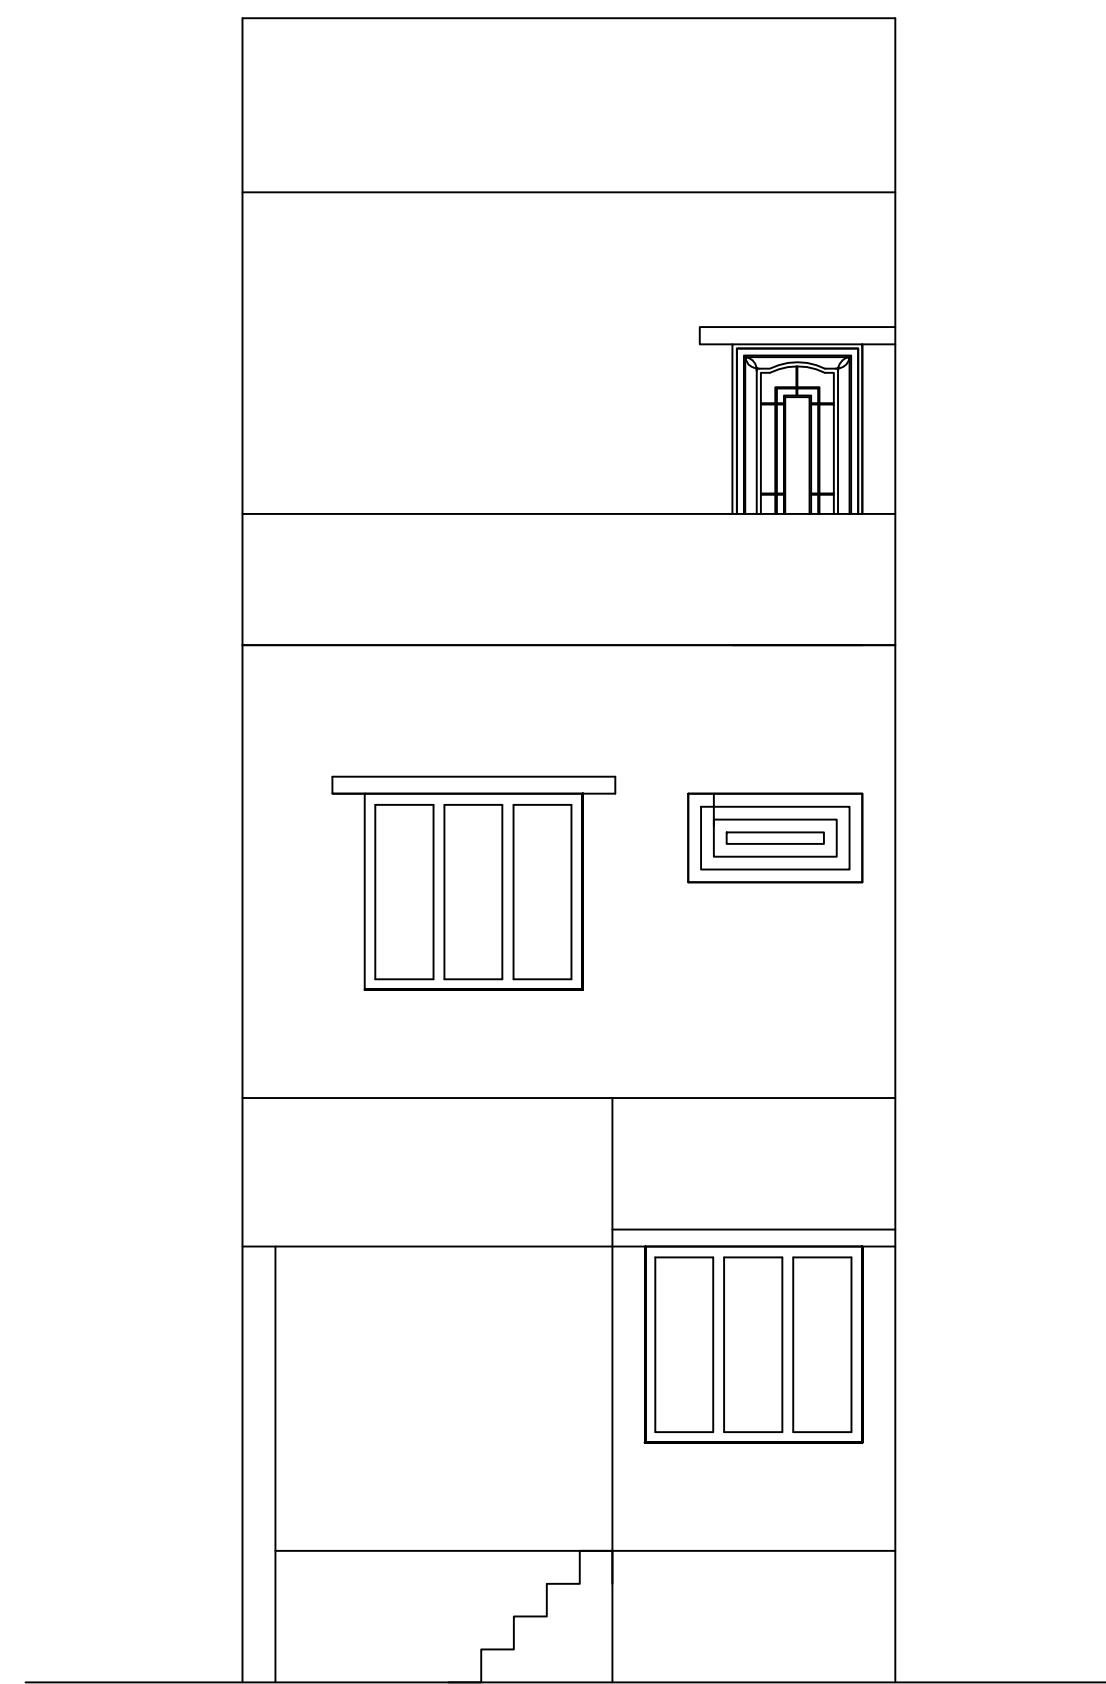


FRONT ELEVATION

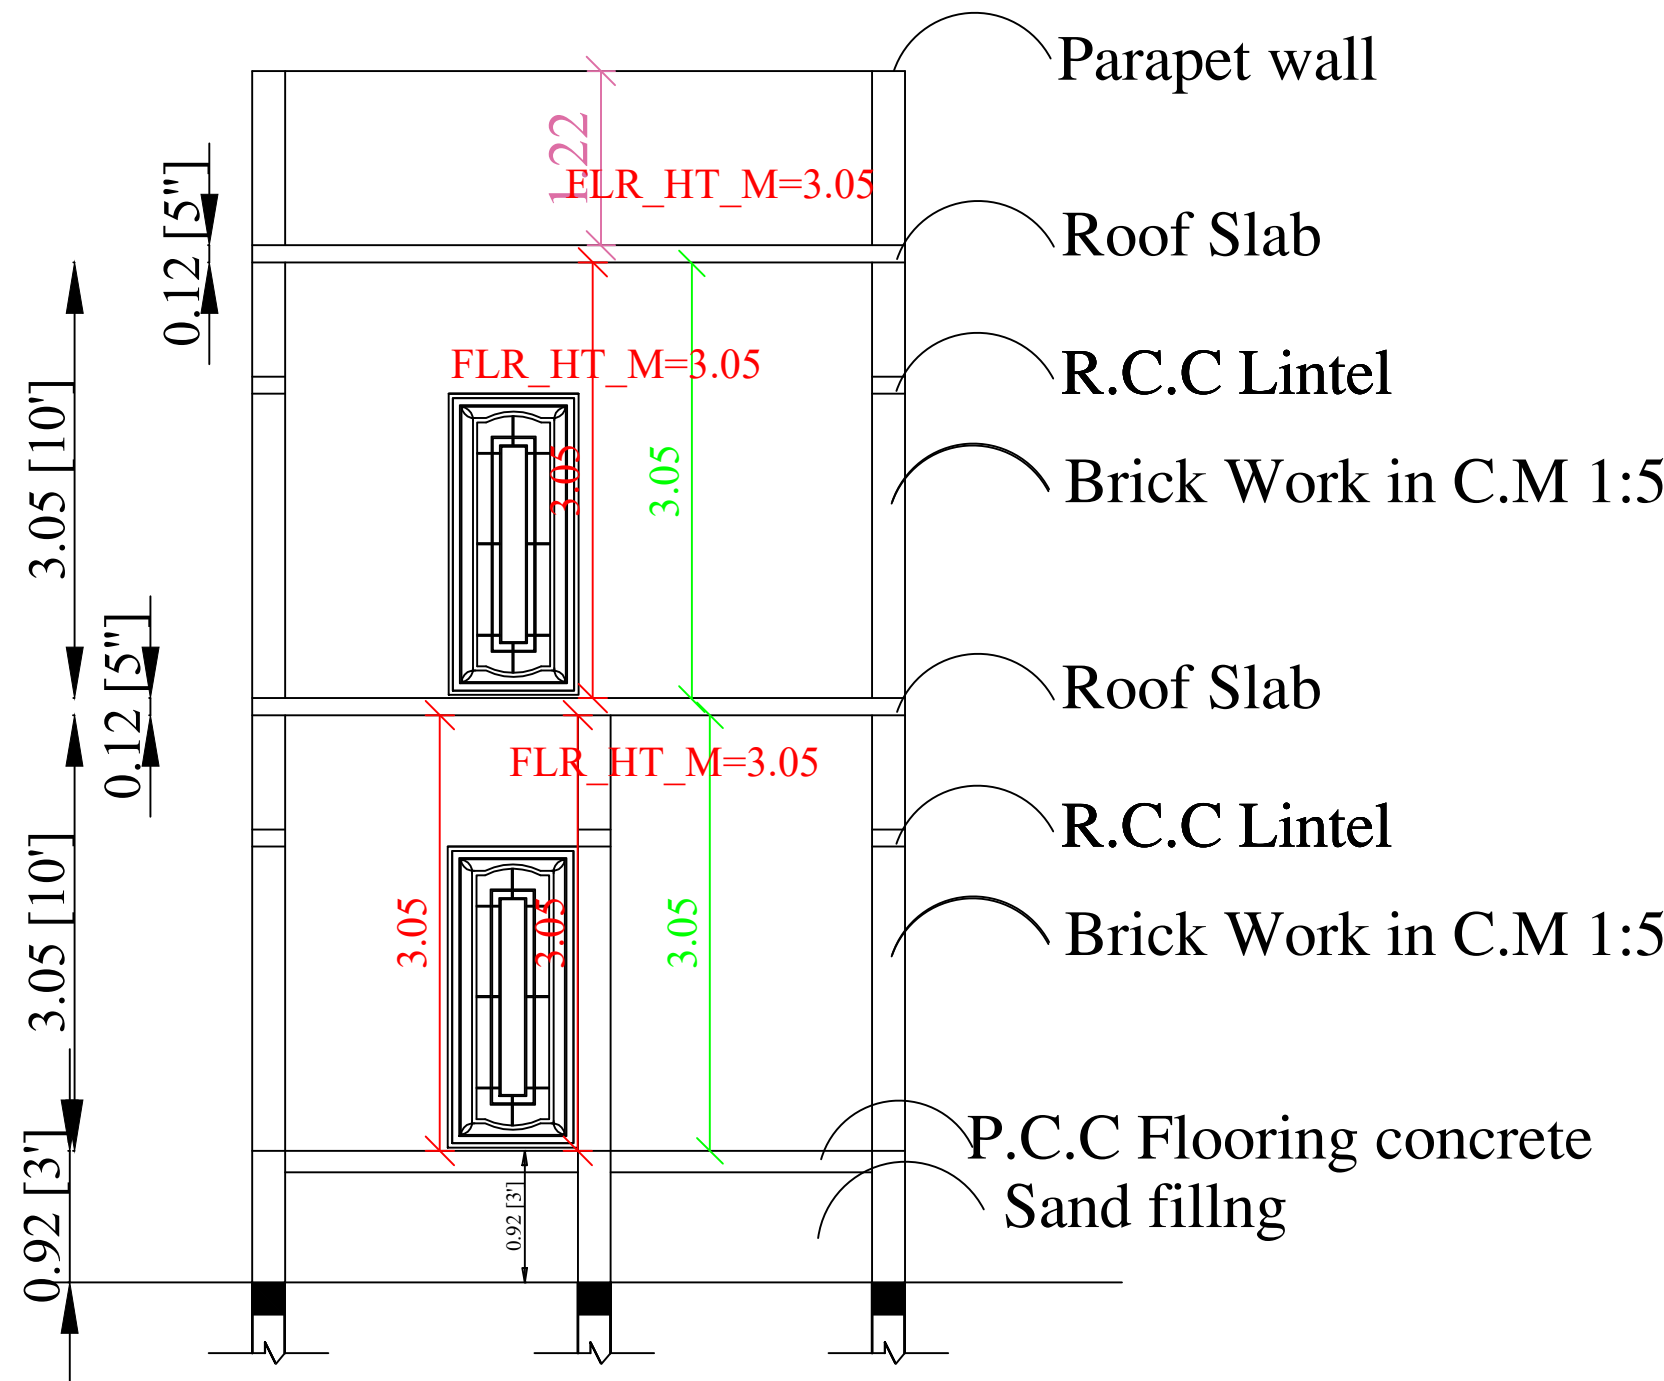


SECTION ON "AA"

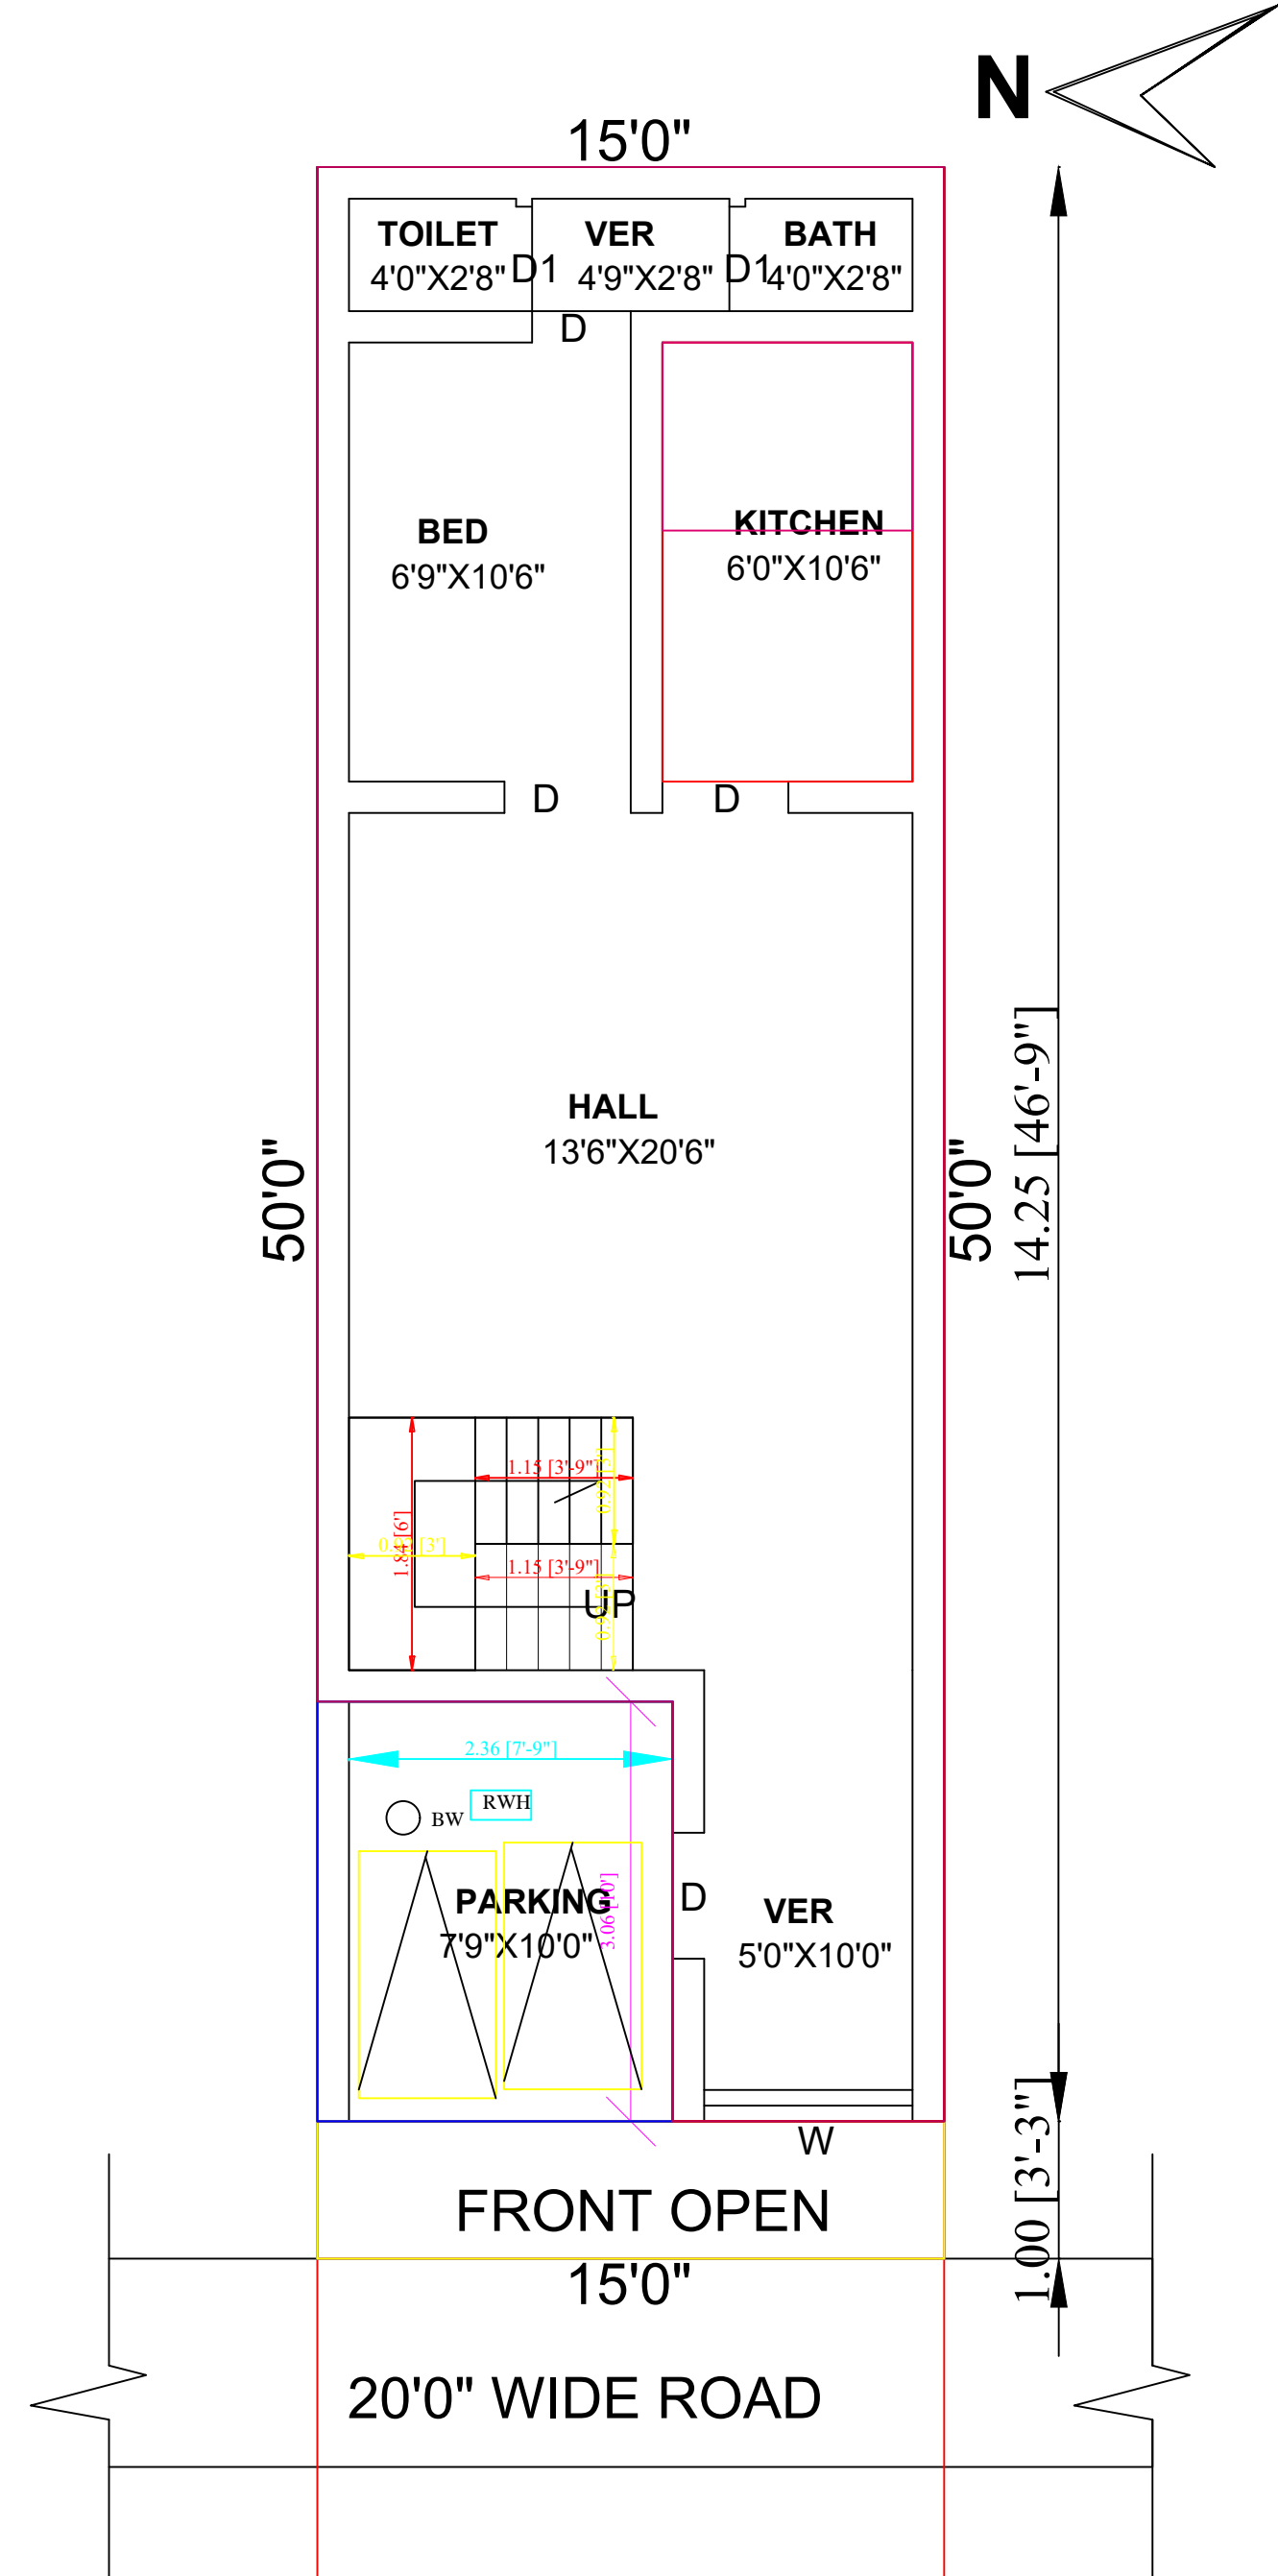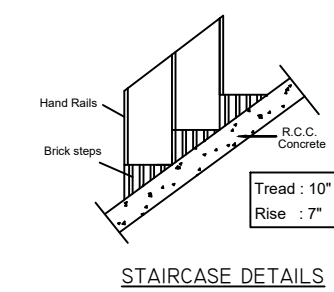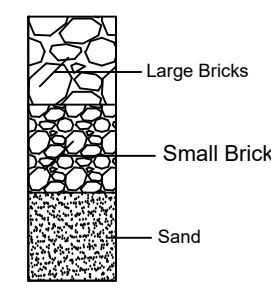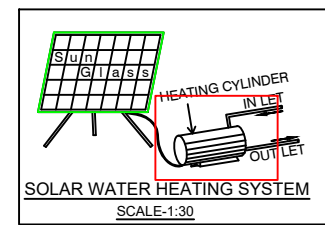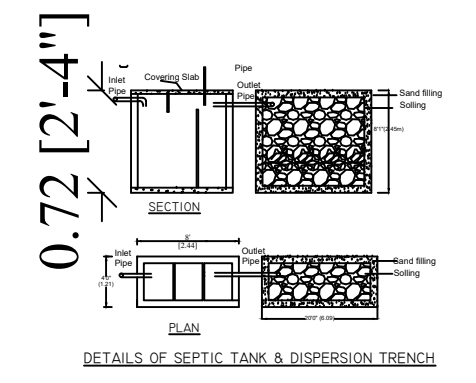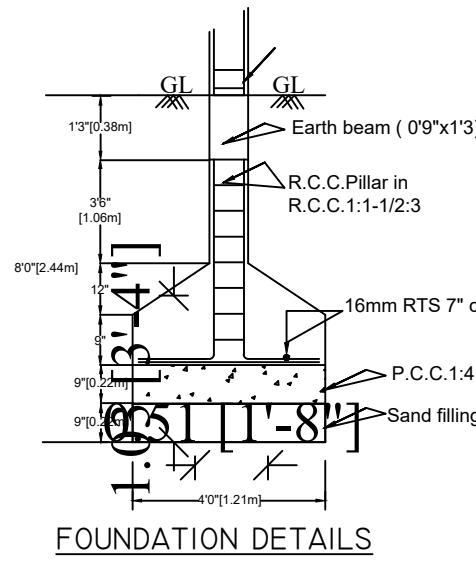

GROUND FLOOR PLAN

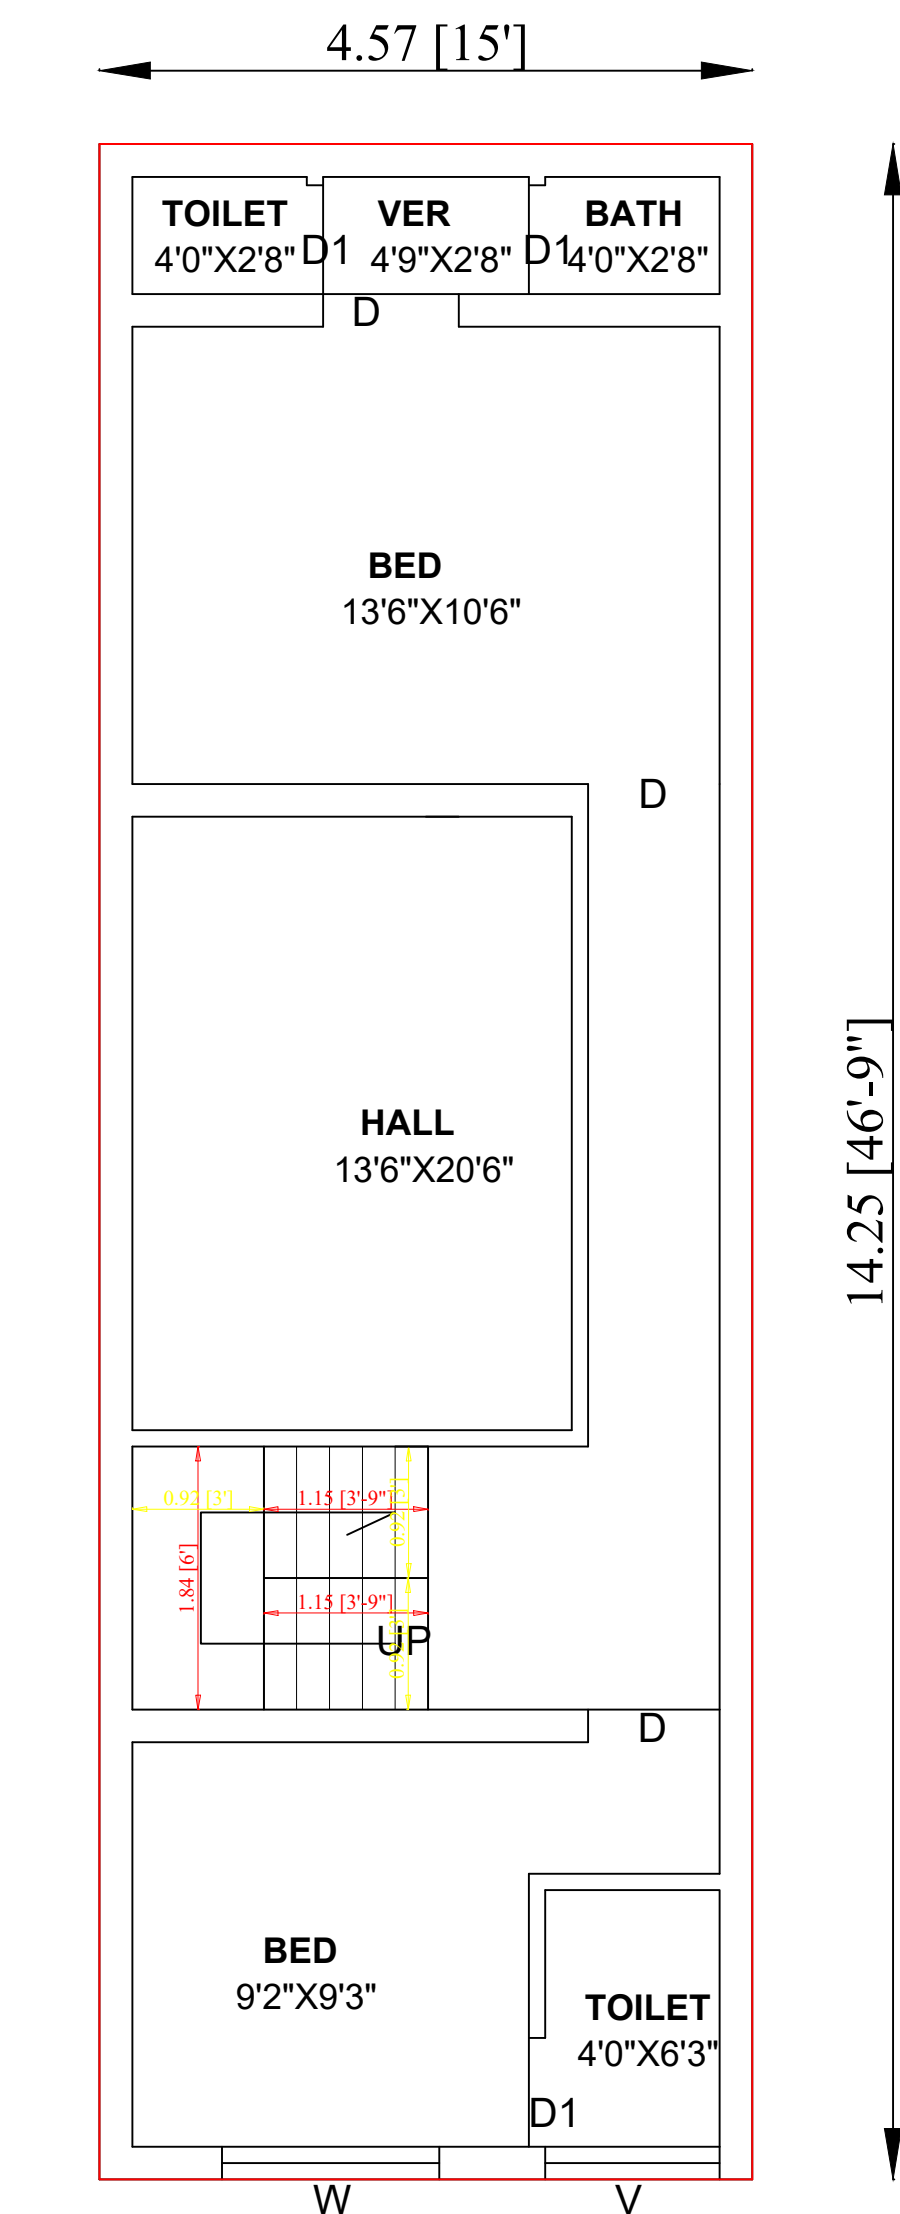

FIRST FLOOR PLAN

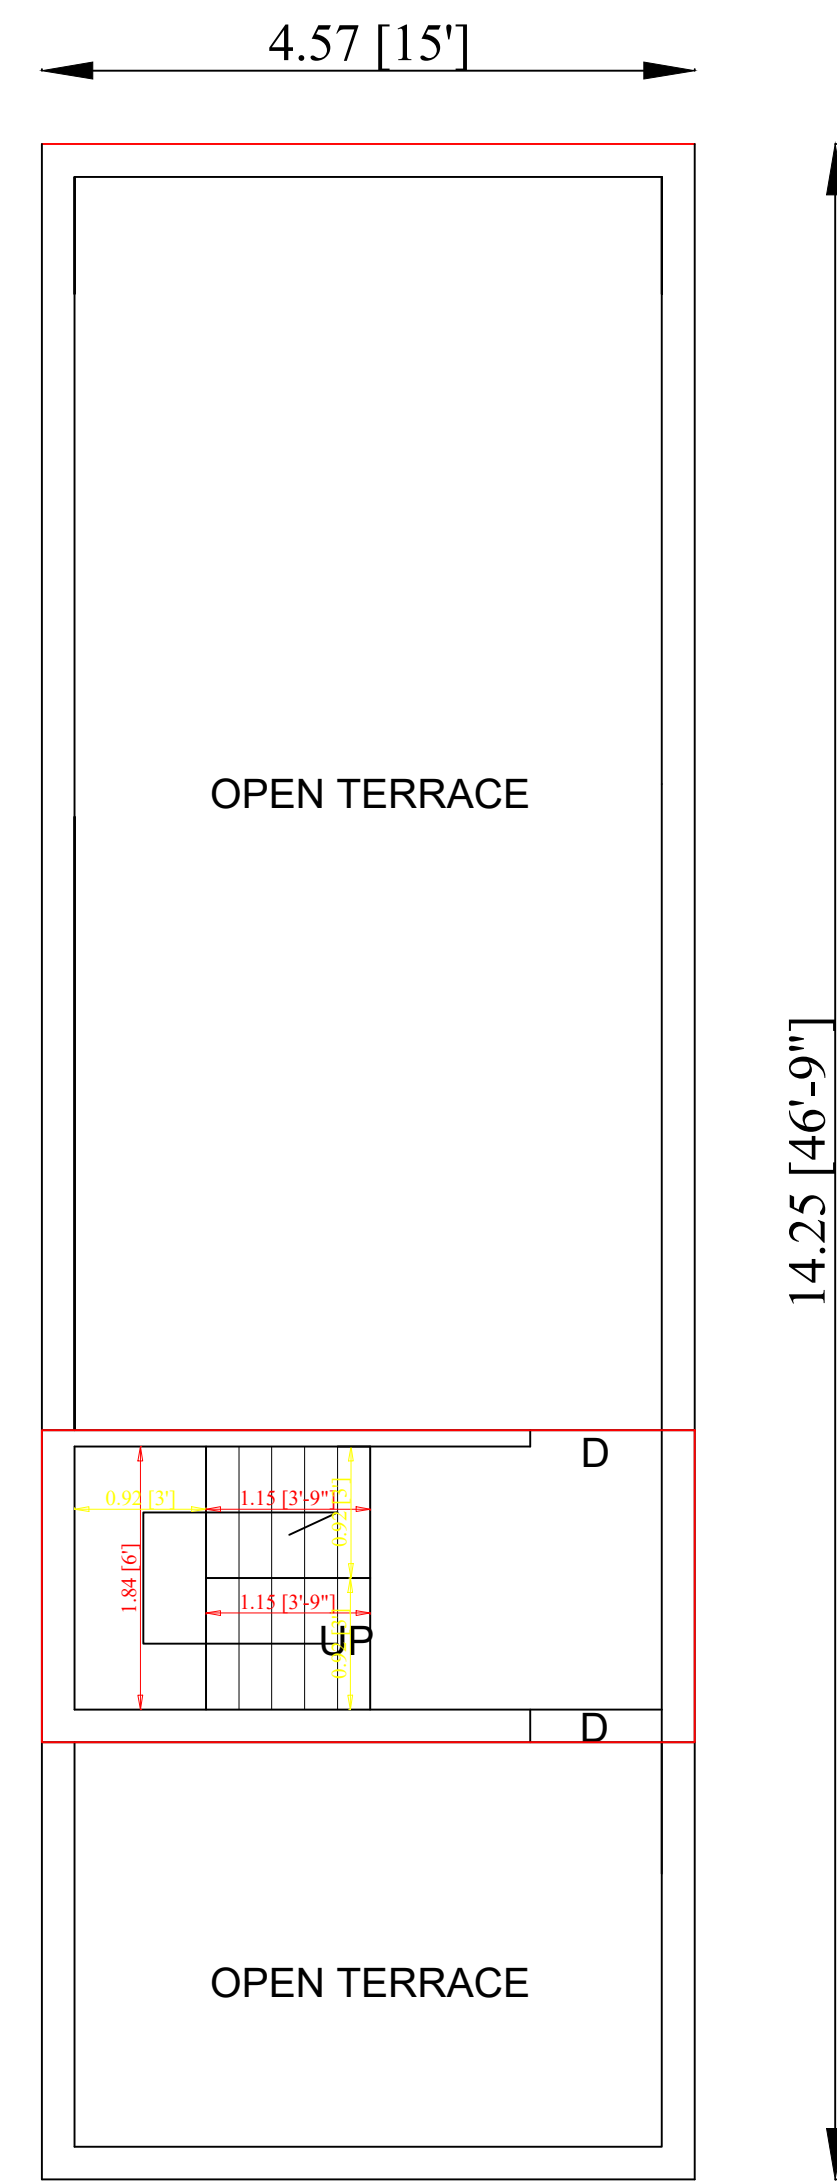

SECOND FLOOR PLAN

SITE PLAN
SCALE: 1:500

20'0" WIDE ROAD

PLOT NO 21

PLOT NO 24

PLOT NO 20NP

PLOT NO 25

PLOT NO 20SP
SITE
PLOT NO 19NP

PLOT NO 26


PLOT NO 19SP

PLOT NO 18

PLOT NO 27

PLOT NO 17

PLOT NO 19

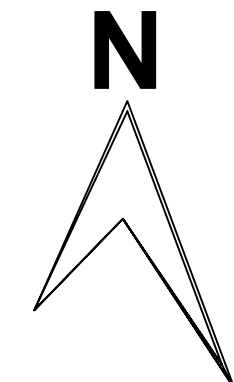

20'0" WIDE ROAD

AREA DETAILS

Description	FSI Area		NON-FSI Area		Total Area	
	SFT	SQM	SFT	SQM	SFT	SQM
SITE AREA					750.00	69.69
GROUND FLOOR AREA	615.70	57.20	85.25	7.92	700.95	65.12
FIRST FLOOR AREA	700.95	65.12			700.95	65.12
SECOND FLOOR AREA	107.53	9.99			107.53	9.99
OPEN SPACE					49.05	4.57
TOTAL	1424.18	132.31	85.25	7.92	1509.43	140.23
PARKING AREA:						
REQUIRED PARKING AREA			-	-----		
PARKING AREA PROVIDED			-	-----		
No of Car Parking Provided			-	-----		
No of Two wheeler Parking Provided			-	2Nos.		
FSI =130.24/69.69 = 1.86						

APPLICANT :

R. R. சரவணன்

Mr.R.R.SARAVANAN.

ENGINEER :

M. Sabari Nath
Er. M. SABARI NATH
Licenced Engineer, (117/LS/2024/00013),
SRI SAI BUILDERS
48, Bharathiyar Main Road
Jawaharpuram, K. Pudur
Madurai-625 007, Cell: 73737 21731
E-mail: Srisaibuilders2015@yahoo.in

SCHEDULE OF JOINERY:

DOOR	MD.	3'6"x7'0"	1.06x2.13m
DOOR	D1	3'0"x7'0"	0.91x2.13m
DOOR	D2	2'6"x7'0"	0.76x2.13m
GRILL DOOR	GD	3'6"x7'0"	1.06x2.13m
WINDOW	W	4'0"x4'6"	1.22x1.37m
WINDOW	W1	6'0"x4'6"	1.82x1.37m
WINDOW	KW	4'0"x3'0"	0.91x0.91m
VENTILATOR	V	2'0"x2'0"	0.61x0.61m

OFFICE USE

