

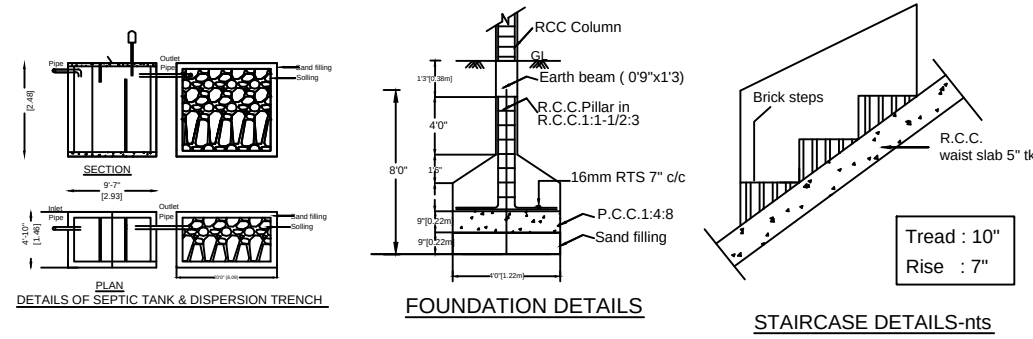


PLAN SHOWING THE PROPOSED CONSTRUCTION OF A RCC RESIDENTIAL BUILDING IN OLD S.NO: 1013/4,NEW S.NO: 1013/4A1, AT KATCHAIKATTI VILLAGE, KUTLADAMPATTI PANCHAYAT ,VADIPATTI PANCHAYAT UNION,VADIPATTI TALUK,MADURAI DISTRICT.

SCALE 1:100

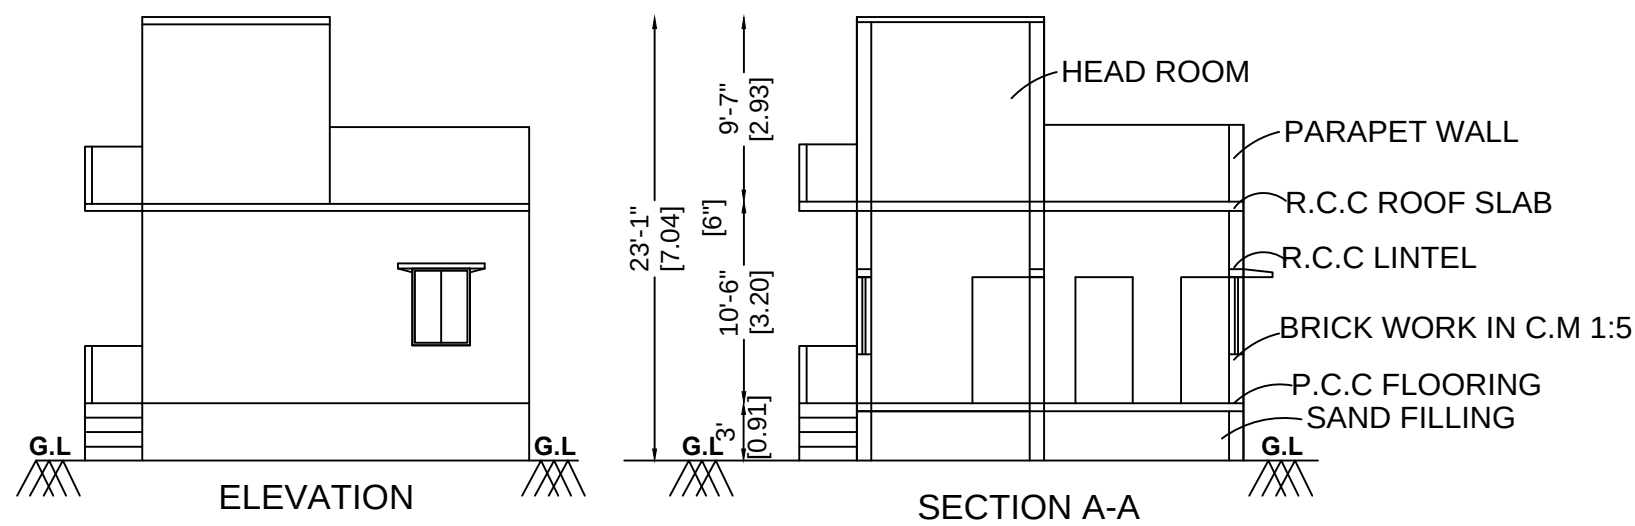

TOPO PLAN
(NOT TO SCALE)

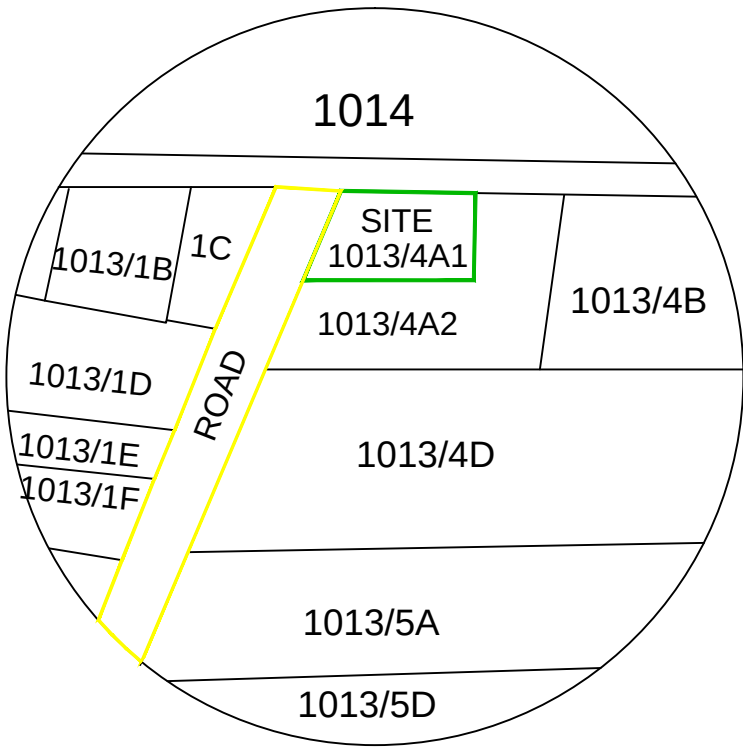

JOINERY DETAILS

MD	MAIN DOOR	5' 0" X 7' 0"	(1.52 X 2.13)
D	DOOR	3' 0" X 7' 0"	(0.91 X 2.13)
D1	DOOR	2' 6" X 7' 0"	(0.75 X 2.13)
W	WINDOW	4' 0" X 4' 0"	(1.22 X 1.22)
W1	WINDOW	3' 0" X 5' 0"	(0.91 X 1.52)
V	VENTILATOR	3' 0" X 2' 0"	(0.91 X 0.61)

AREA STATEMENT

AREA	SQFT	SQM
SITE AREA	2178.00	202.34
SITE AREA	1963.25	182.39
GROUND FLOOR AREA	694.71	64.54
HEAD ROOM AREA	073.20	06.80
OPEN SPACE	1268.54	117.85




COLOUR INDEX

Site
Proposed building
Road

FSI COVER
FSI AREA = 0.35

PRO.TERRACE FLOOR PLAN

SCALE 1:100

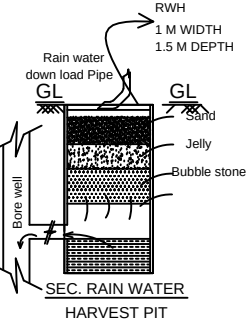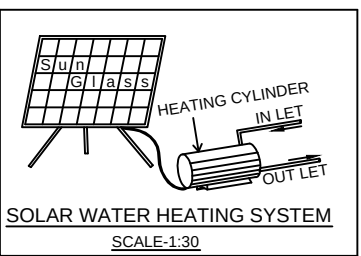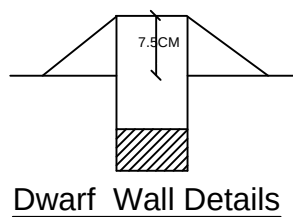

SITE PLAN

SCALE 1:100

N



EXISTING ROAD

ID FLOOR PLAN

OFFICE USE

Mr.V.RAJASEKARAN
APPLICANT

Er. A.BHUVANESHWARAN B.E.,
Licensed Builder & Consulting Engineer
MDTCP Licensed No: RE 09/2021 (II)
Kallalagar Complex, Tallakulam, Madurai -2.
Ph: 8072046635. Email: bhuvancivil77@gmail.com
ENGINEER