



PLAN SHOWING THE PROPOSED CONSTRUCTION OF A RCC DWELLING HOUSE FOR G.F & F.F RESIDENTIAL BUILDING OLD S.NO: 23/1B4C, NEW S.NO: 23/1B4C1, PLOT.NO: 13 & 14, AT ISWARYAM NAGAR, KALIKAPPAN 2nd BIT VILLAGE, KARUPPAIYURANI PANCHAYAT, MADURAI EAST PANCHAYAT UNIN , MADURAI EAST TALUK, MADURAI DIST.



SCALE 1:100

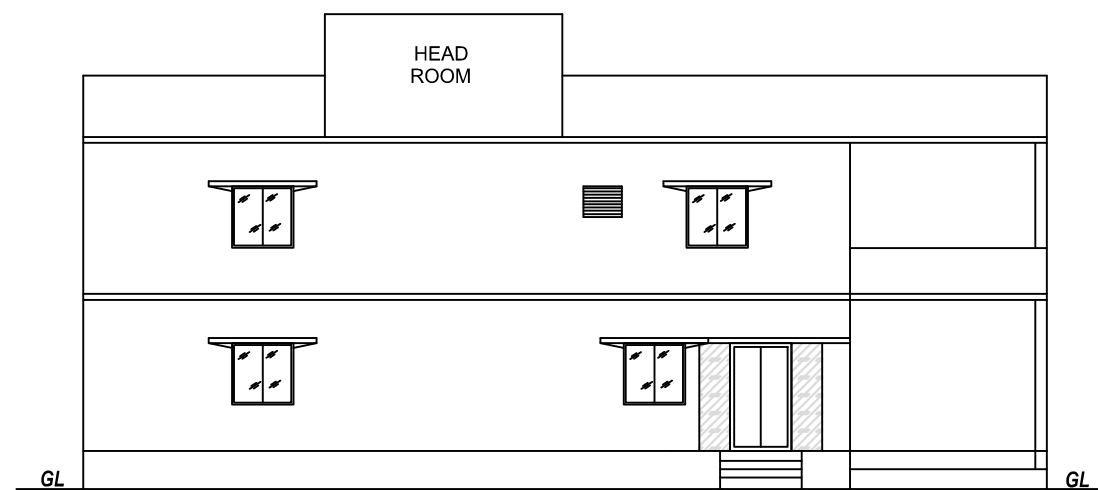


FRONT ELEVATION

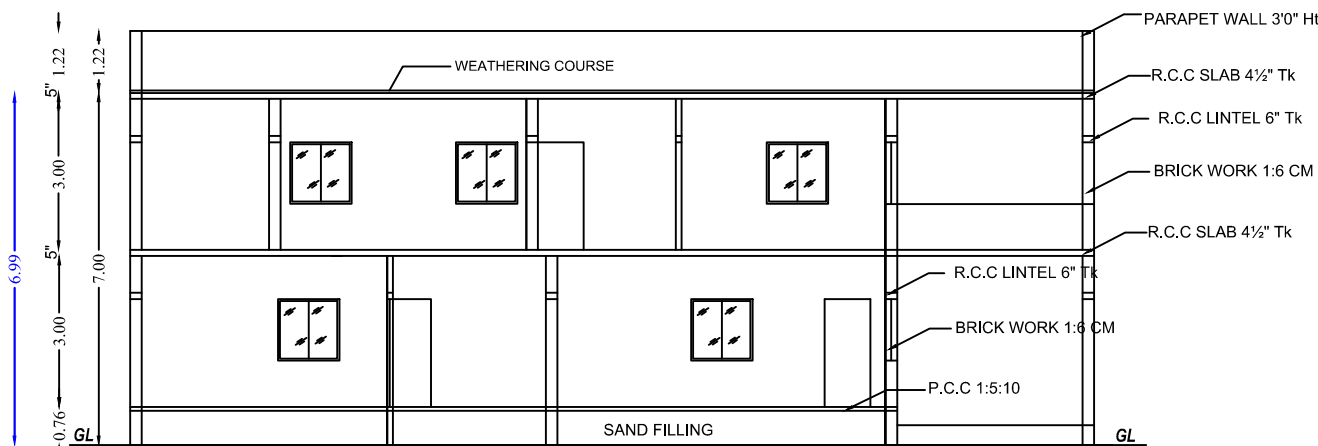


SECTION ON A-A

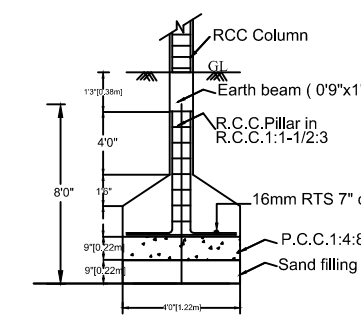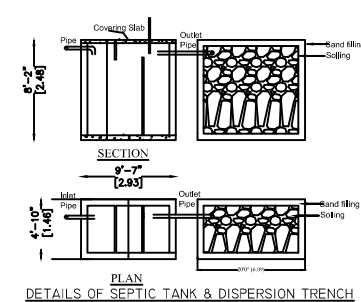


FOUNDATION DETAILS

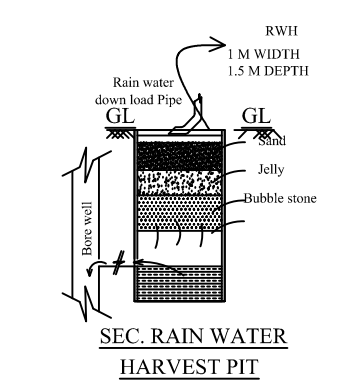


SEC. RAIN WATER HARVEST PIT

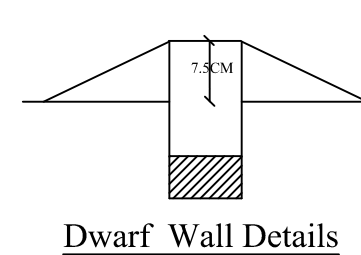


Dwarf Wall Details

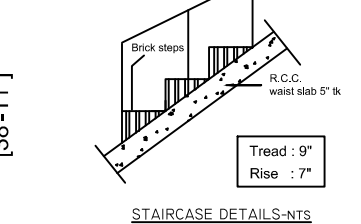

STAIRCASE DETAILS-NTS

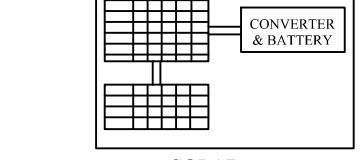

SOLAR

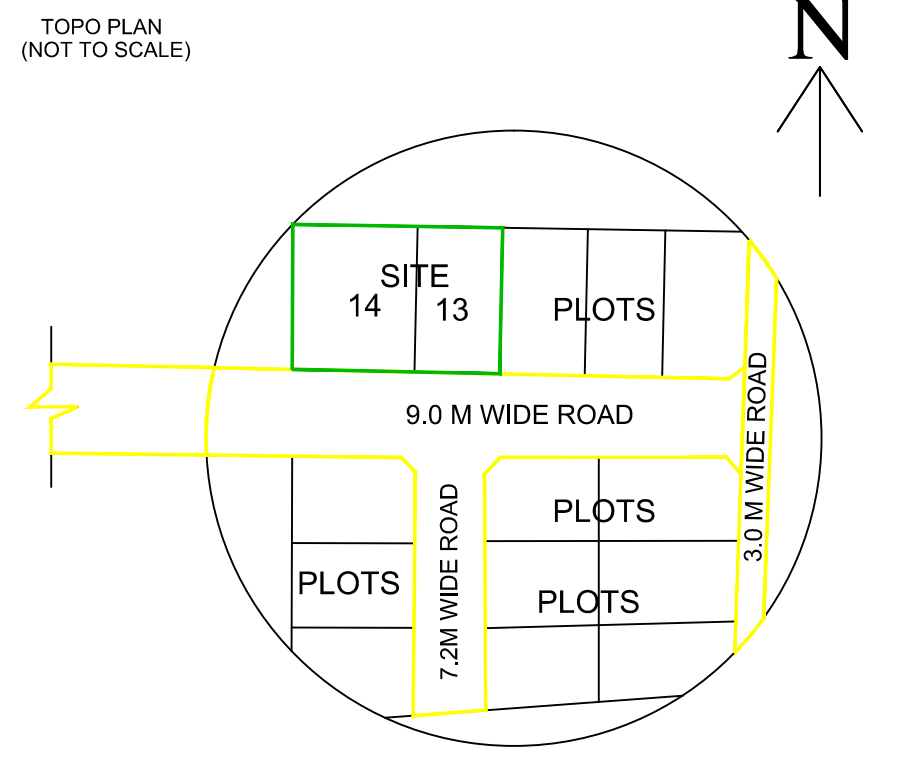


JOINERY DETAILS			
M.D	MAIN DOOR	3' 0" X 7' 0"	(0.91 X 2.13)
D	DOOR	3' 0" X 7' 0"	(0.91 X 2.13)
D1	DOOR	2' 6" X 7' 0"	(0.75 X 2.13)
W	WINDOW	5' 0" X 5' 0"	(1.52 X 1.52)
V	VENTILATOR	3' 0" X 2' 0"	(0.91 X 0.61)

AREA STATEMENT		
AREA	SQFT	SQM
SITE AREA (As Per Document)	3583.00	332.87
SITE AREA (As Per Site)	3580.75	332.66
GROUND FLOOR AREA	2446.23	227.26
FIRST FLOOR AREA	2446.23	227.26
HEAD ROOM AREA	233.58	21.70
OPEN SPACE	1134.52	105.40


COLOUR INDEX	
█	Site
█	Proposed building
█	Road

FSI COVER	
FSI AREA = 1.36	


NOTE:
LPA / MDTCP APPROVAL NO: 253/2023
LAYOUT APPROVAL NO: 256/2023
BY MADURAI LOCAL PLANNING, MADURAI.

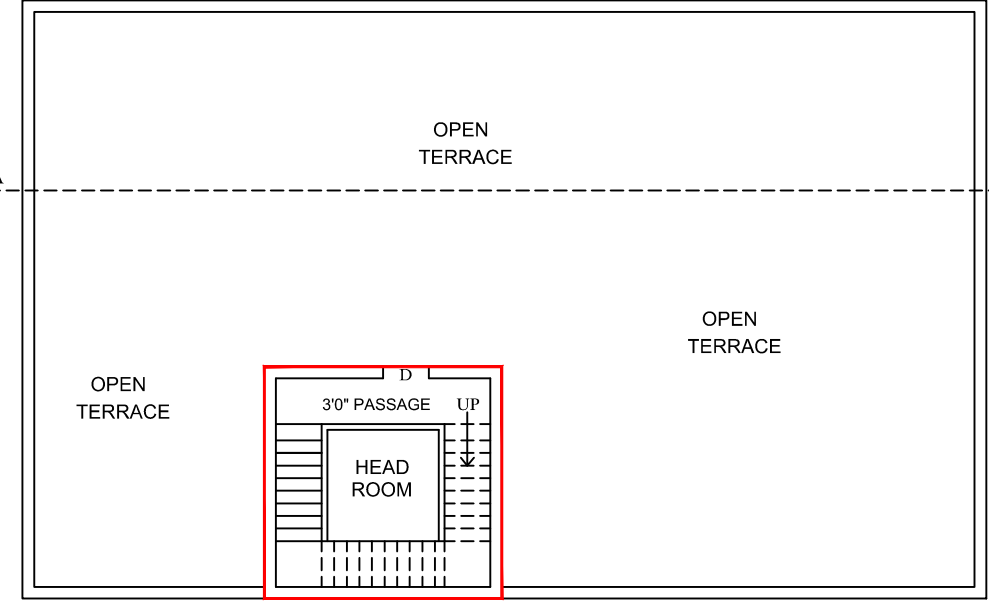

TERRACE FLOOR PLAN

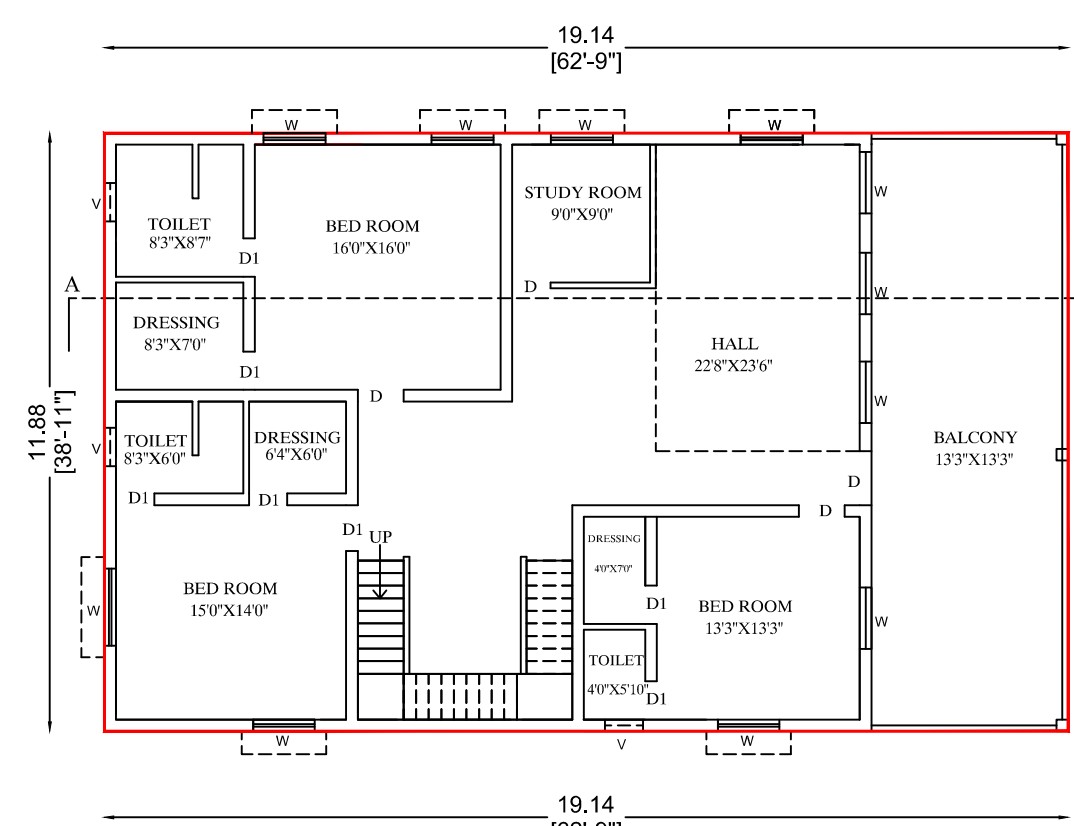

FIRST FLOOR PLAN

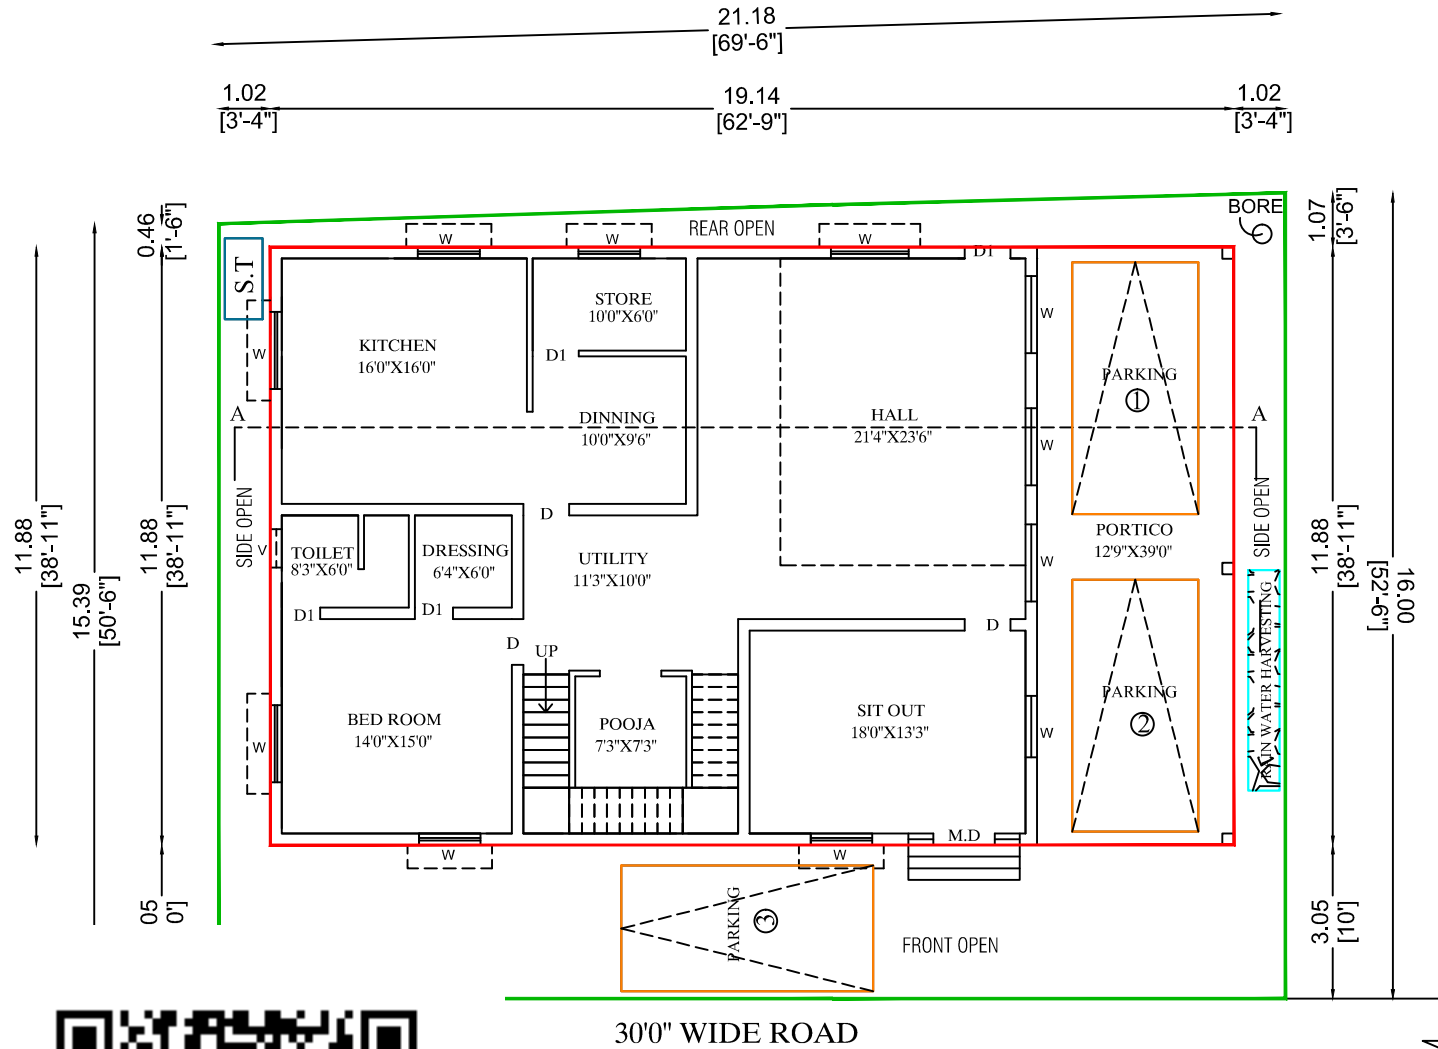

GROUND FLOOR PLAN



OFFICE USE

Mr. C.MUNIASAMY
APPLICANT

Mr. C.MUNIASAMY
APPLICANT

Er.A.BHUVANESHWARAN,B.E.,
Licensed Builder & Consulting Engineer
Madurai East Panchayat Union. Reg.No: 23/2024
Kallalagar Complex, Tallakulam,
Madurai-2. Ph: 8072046635,
Email: bhuvancivil776@gmail.com
ENGINEER