





PLAN SHOWING THE PROPOSED CONSTRUCTION OF R.C.C. RESIDENTIAL BUILDING IN GROUND FLOOR AT
S.NO: 9/7B3A1A, PATTA NO:1155,MELAUPPILIGUNDU VILLAGE & PANCHAYAT, KALLIKUDI UNION & TALUK
MADURAI DT.

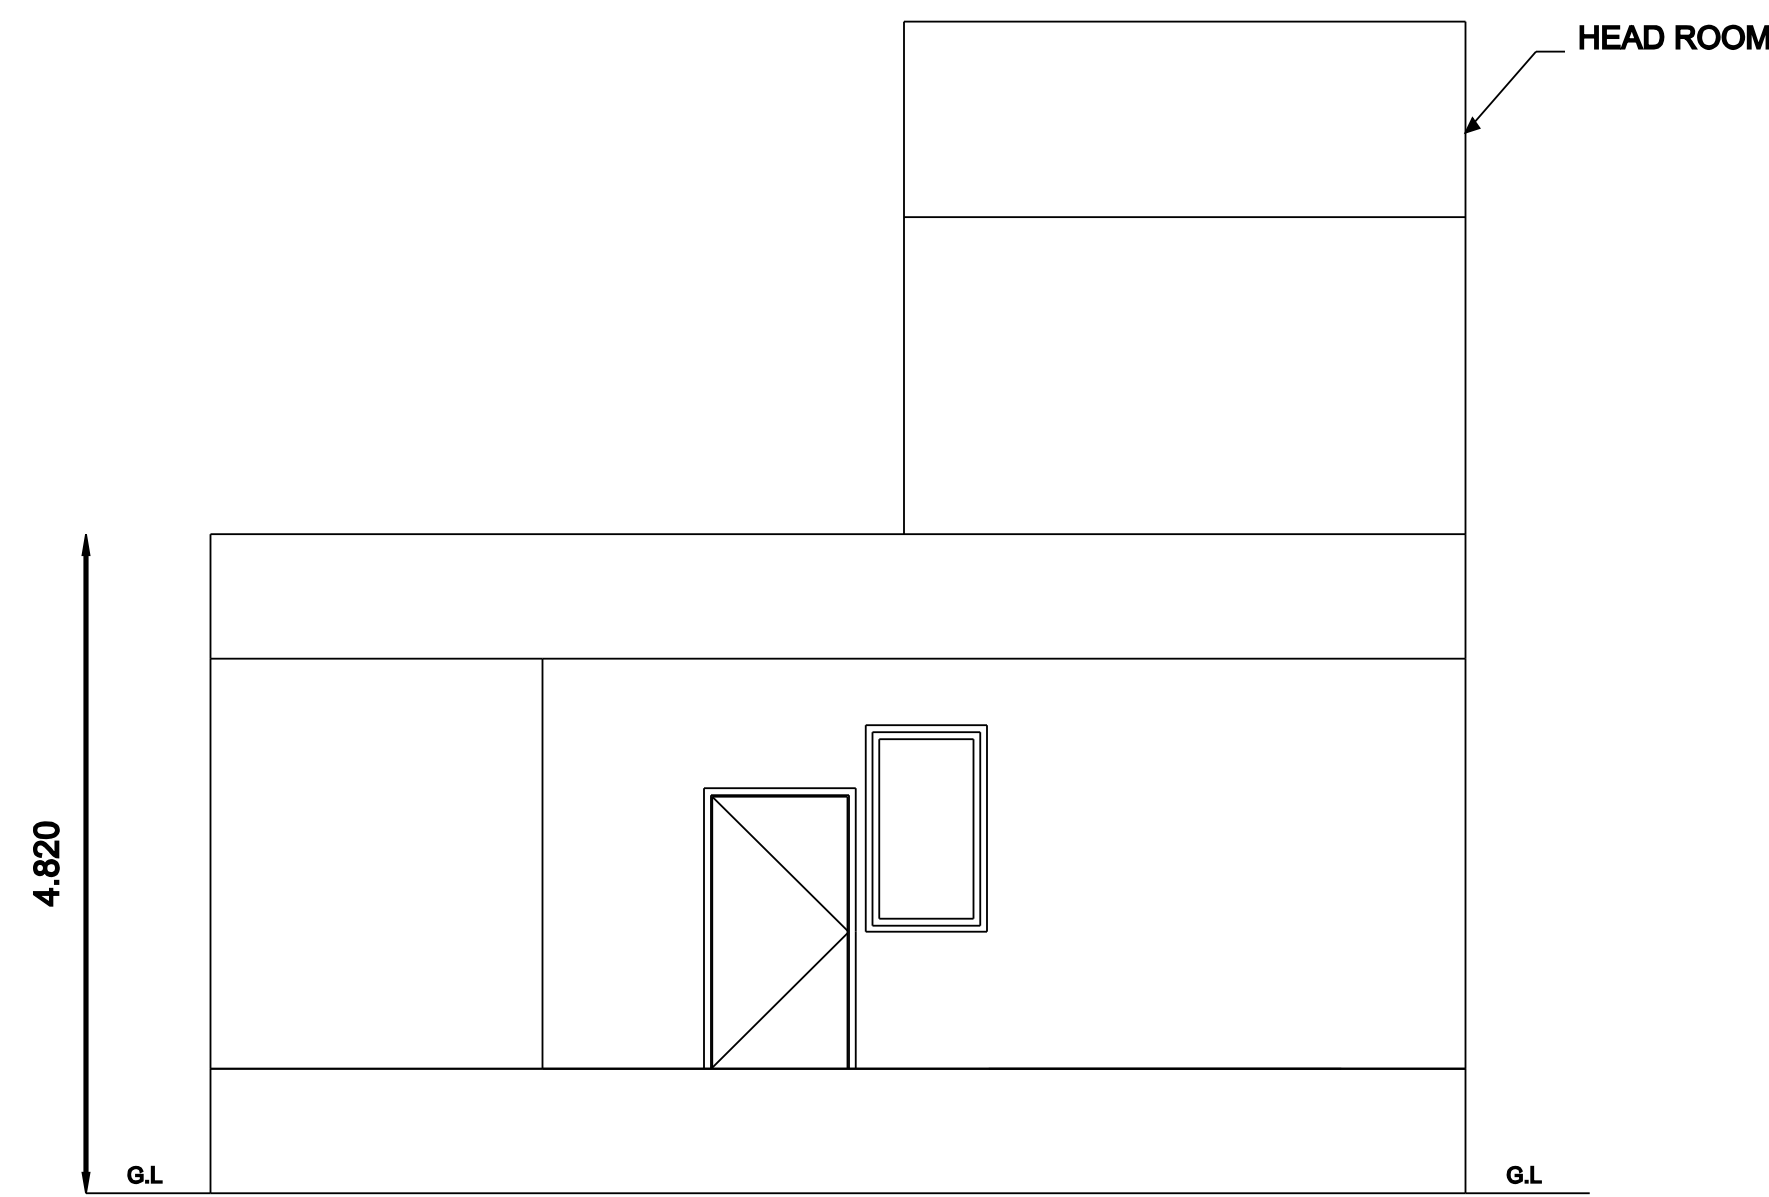


ELEVATION

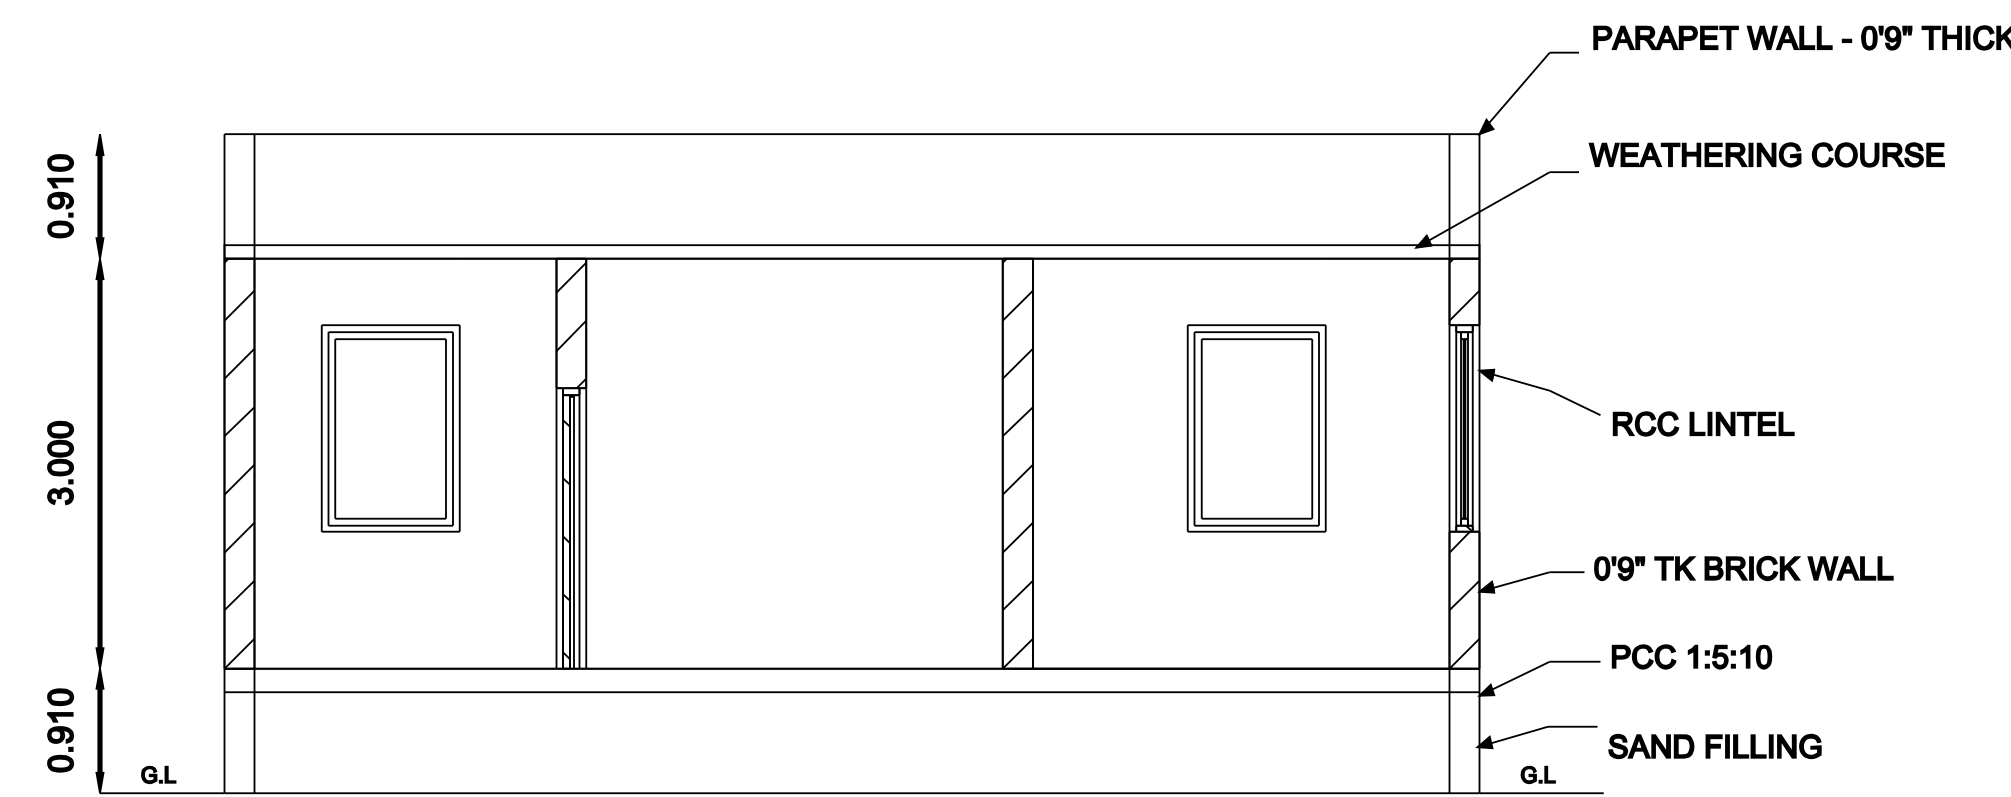


SECTION CUTTING XX

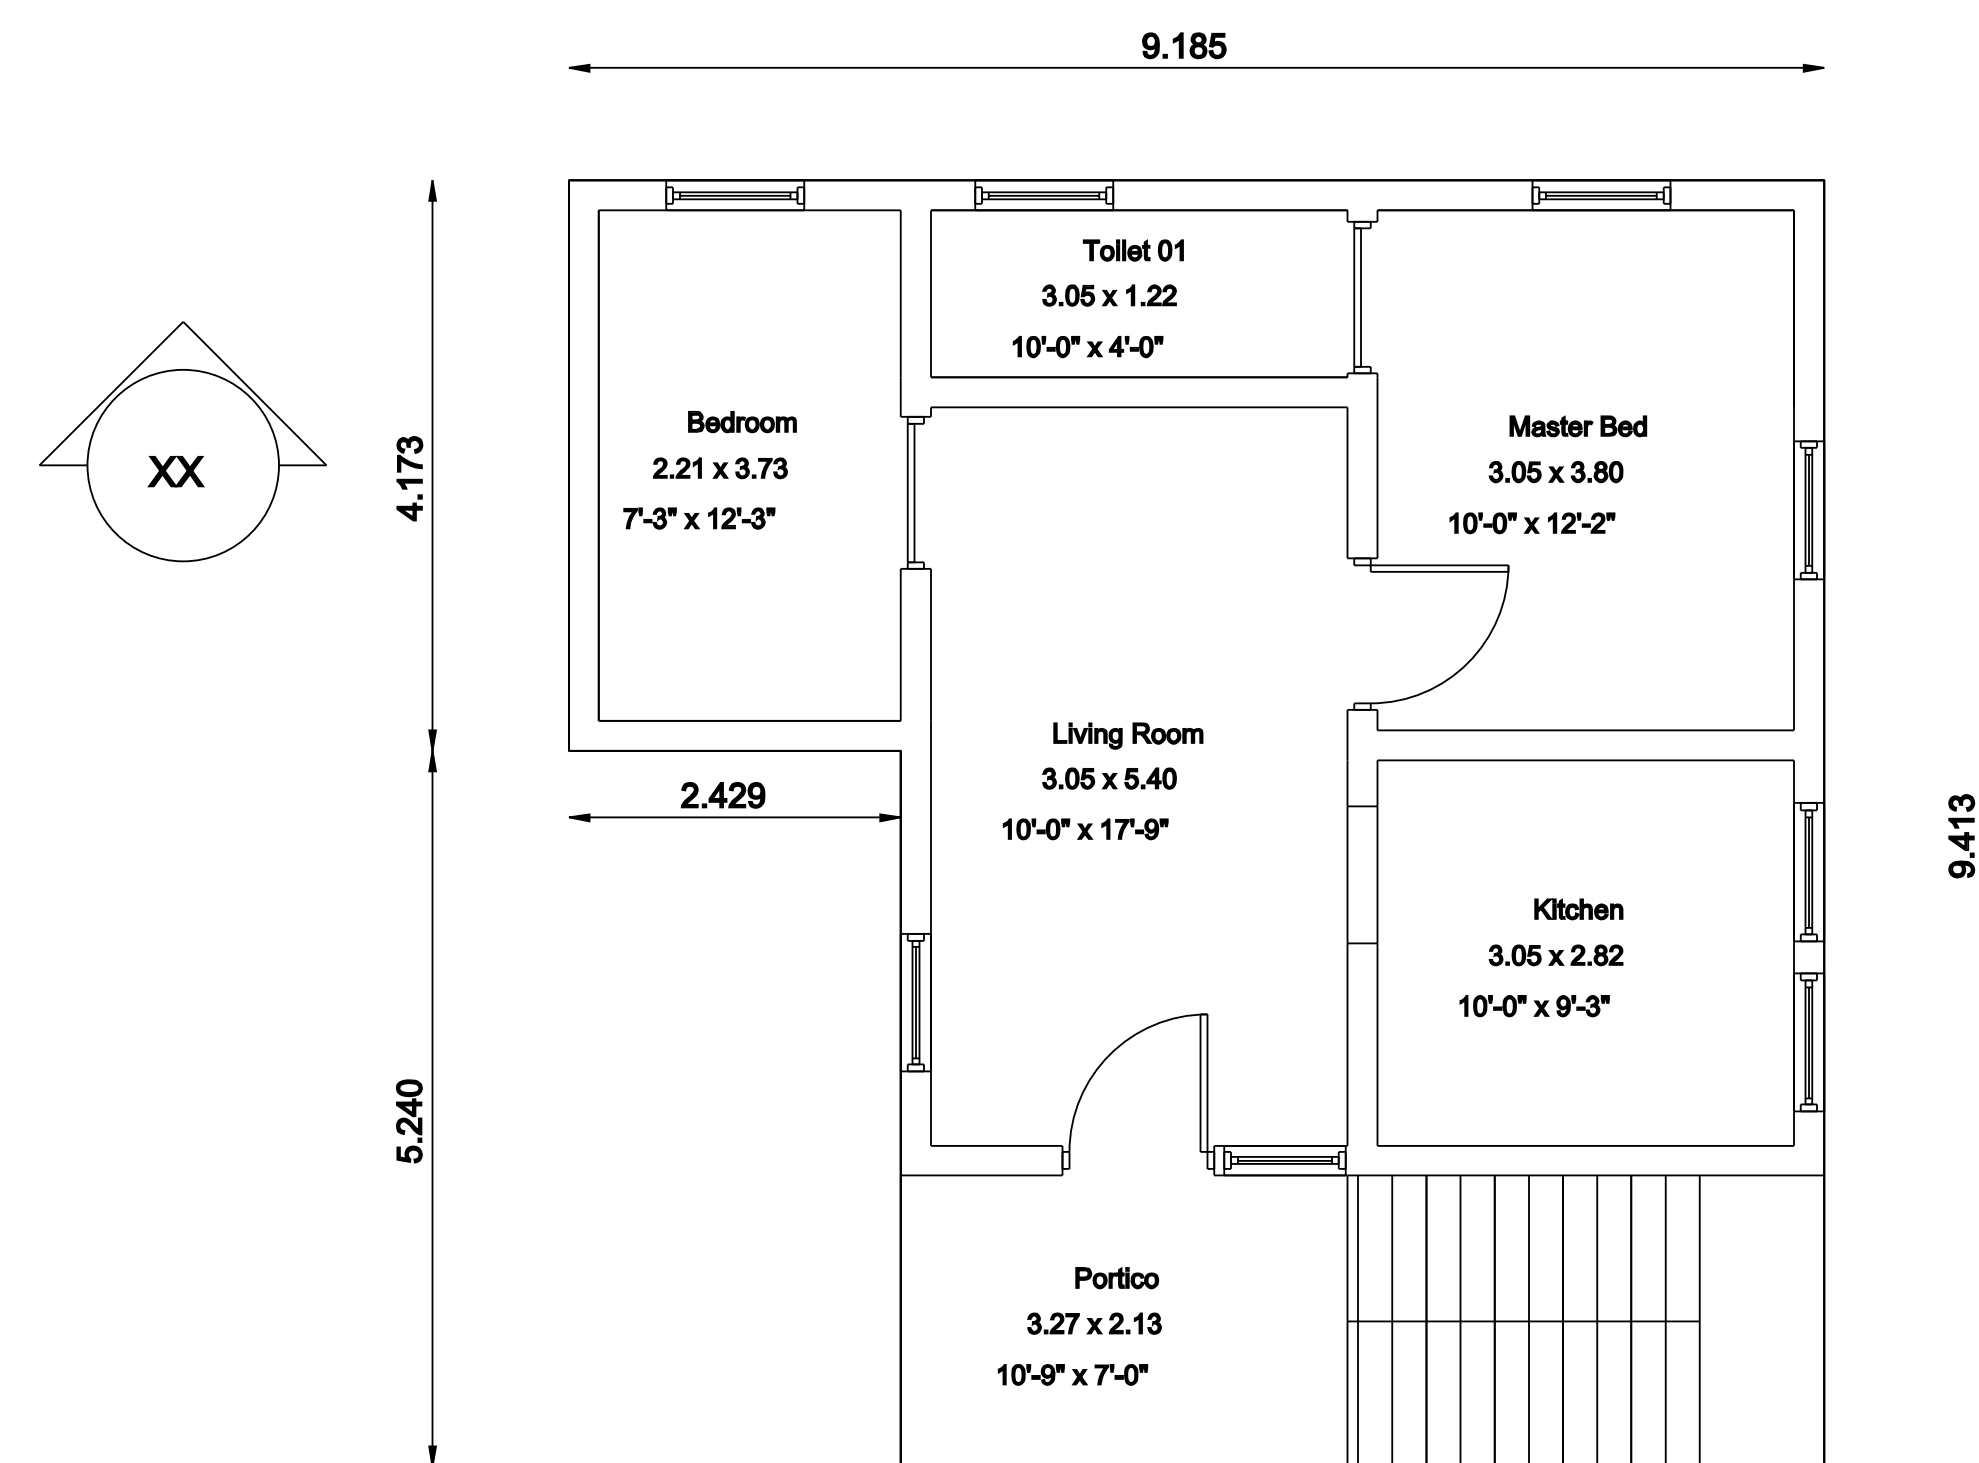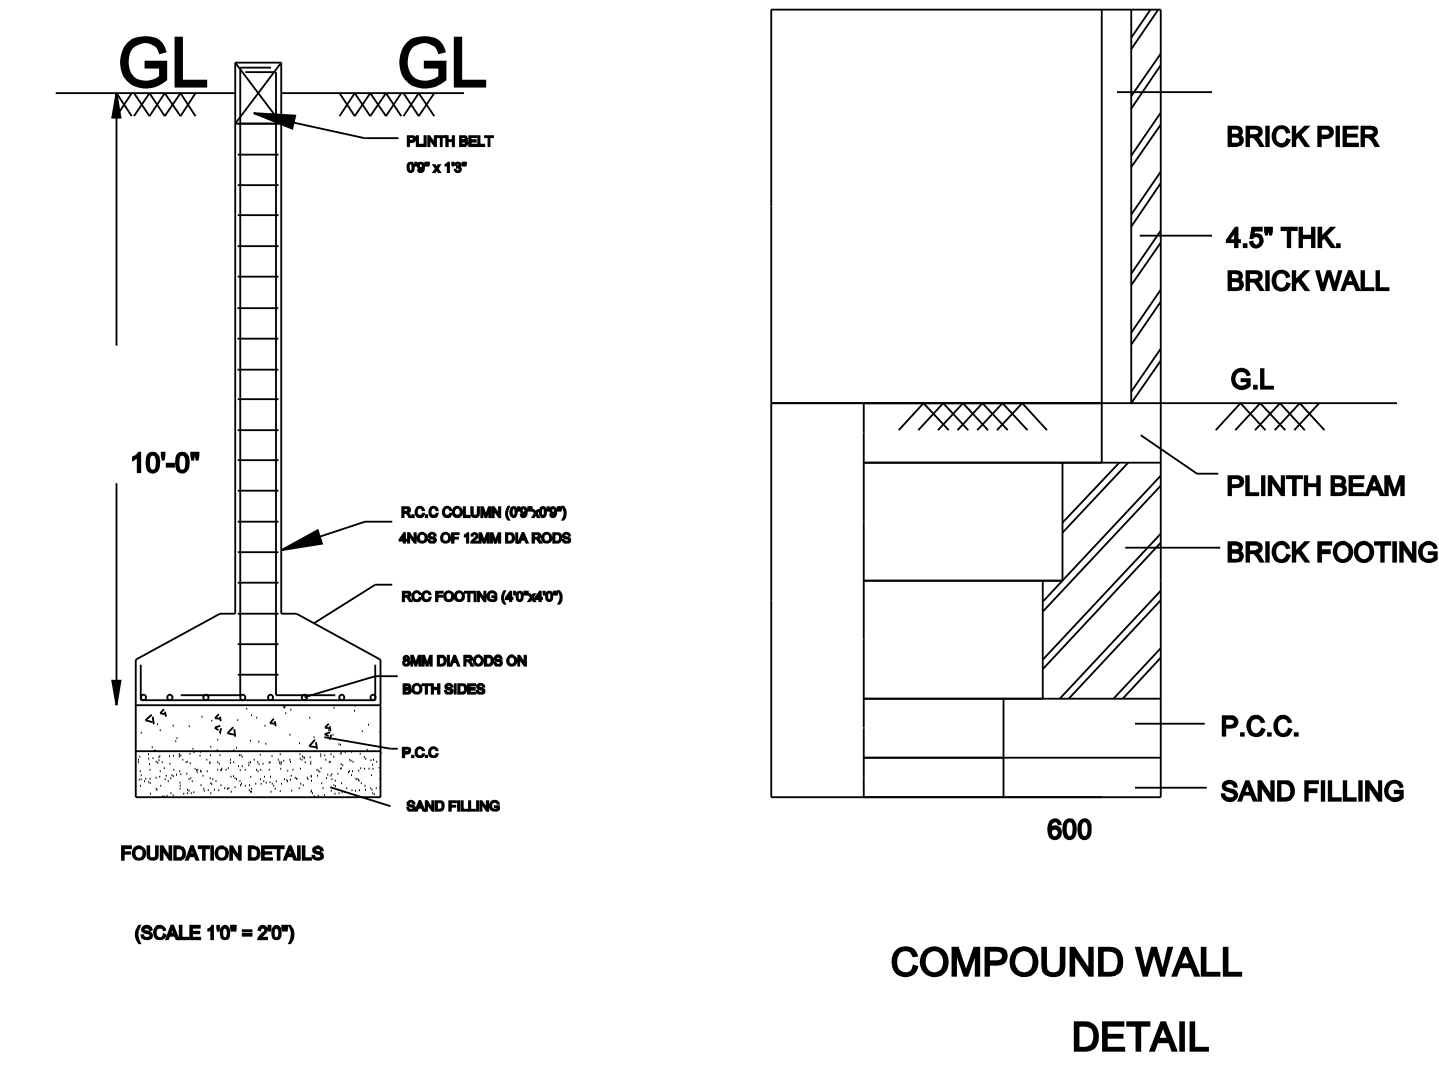


PROPOSED GROUND FLOOR

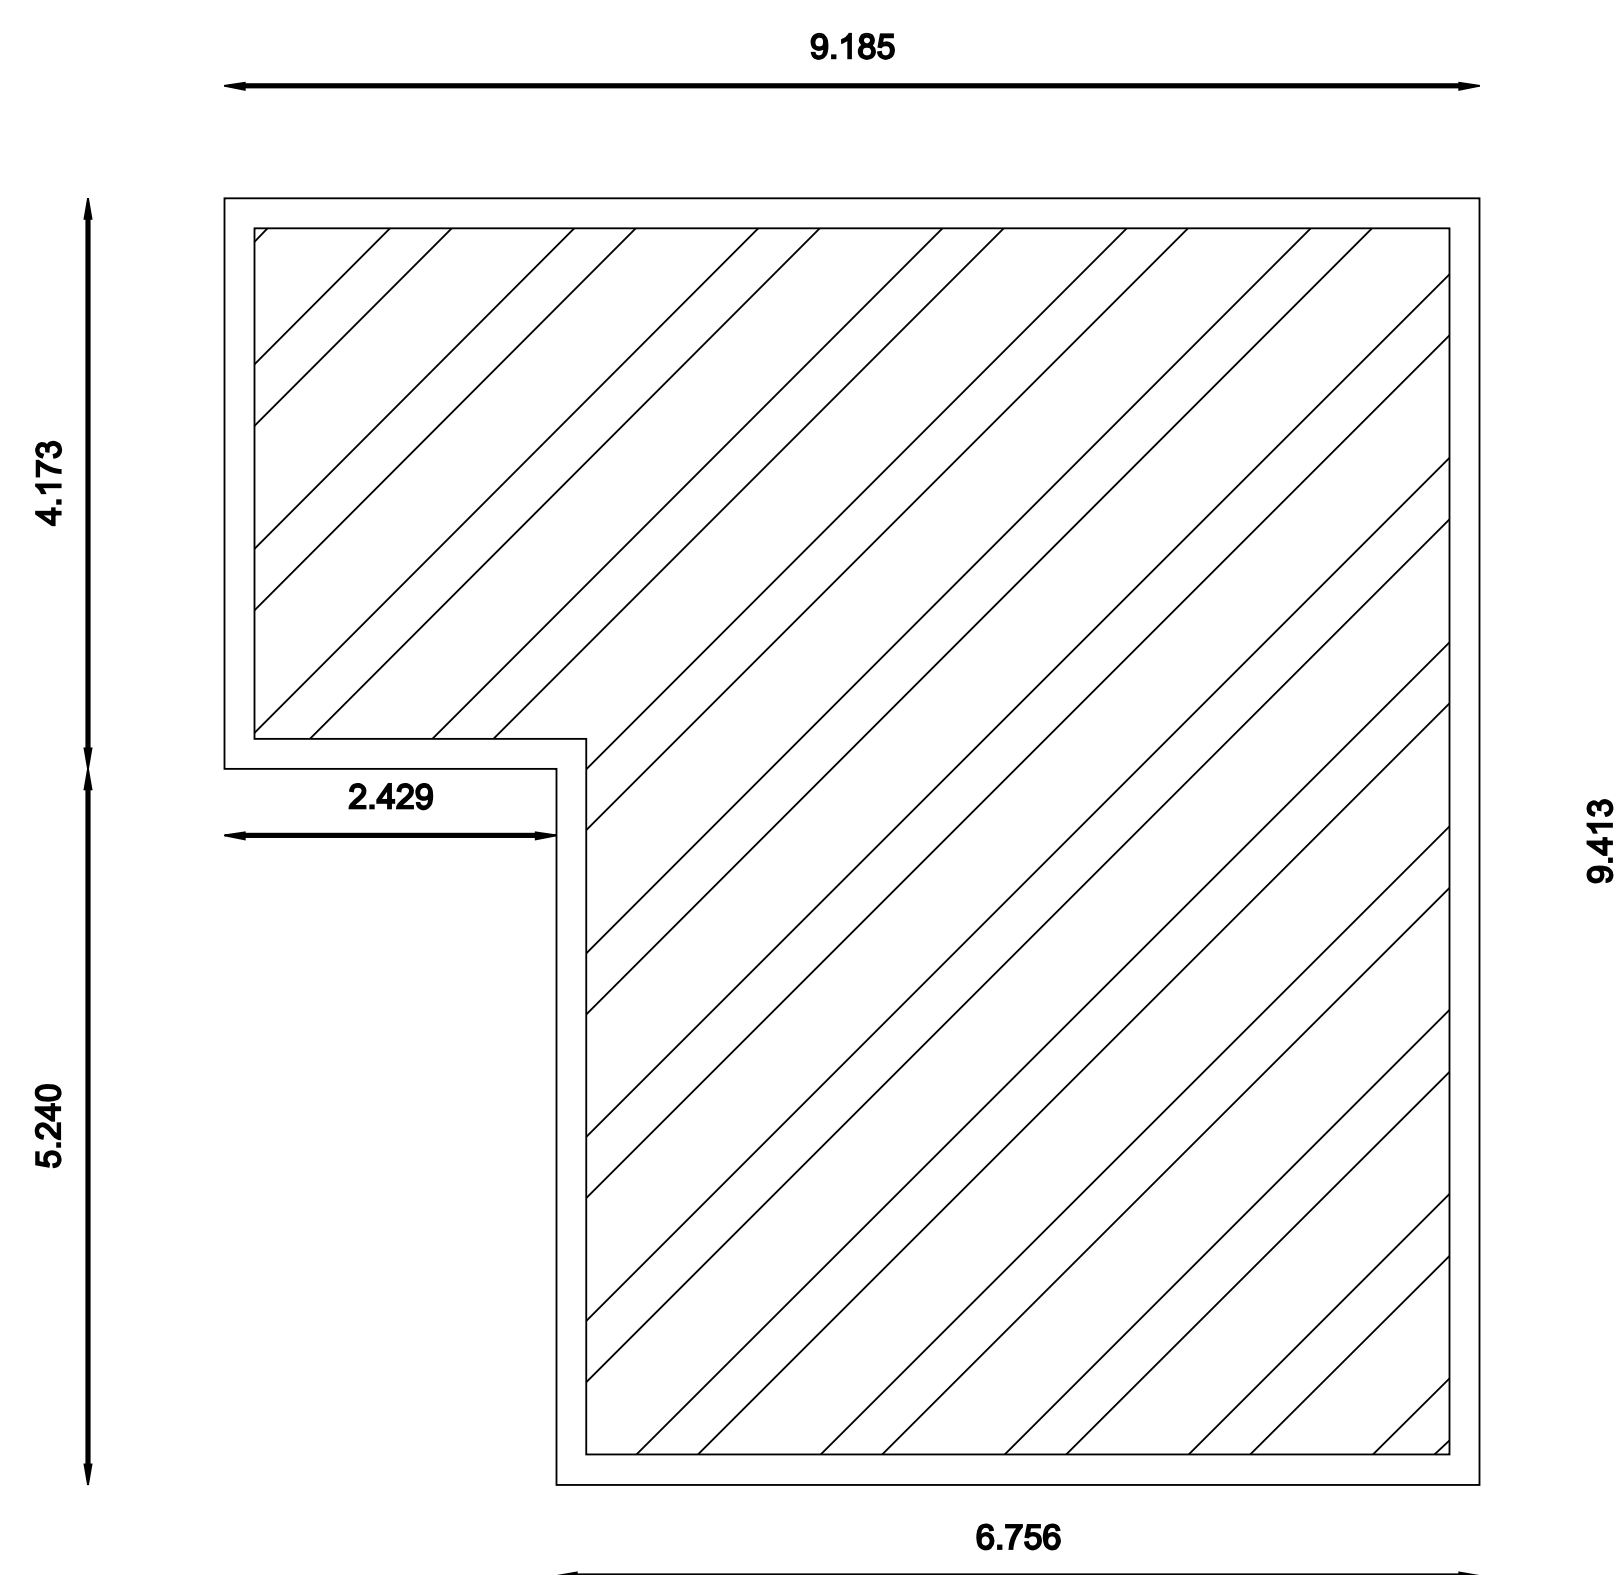


FLOOR TERRACE

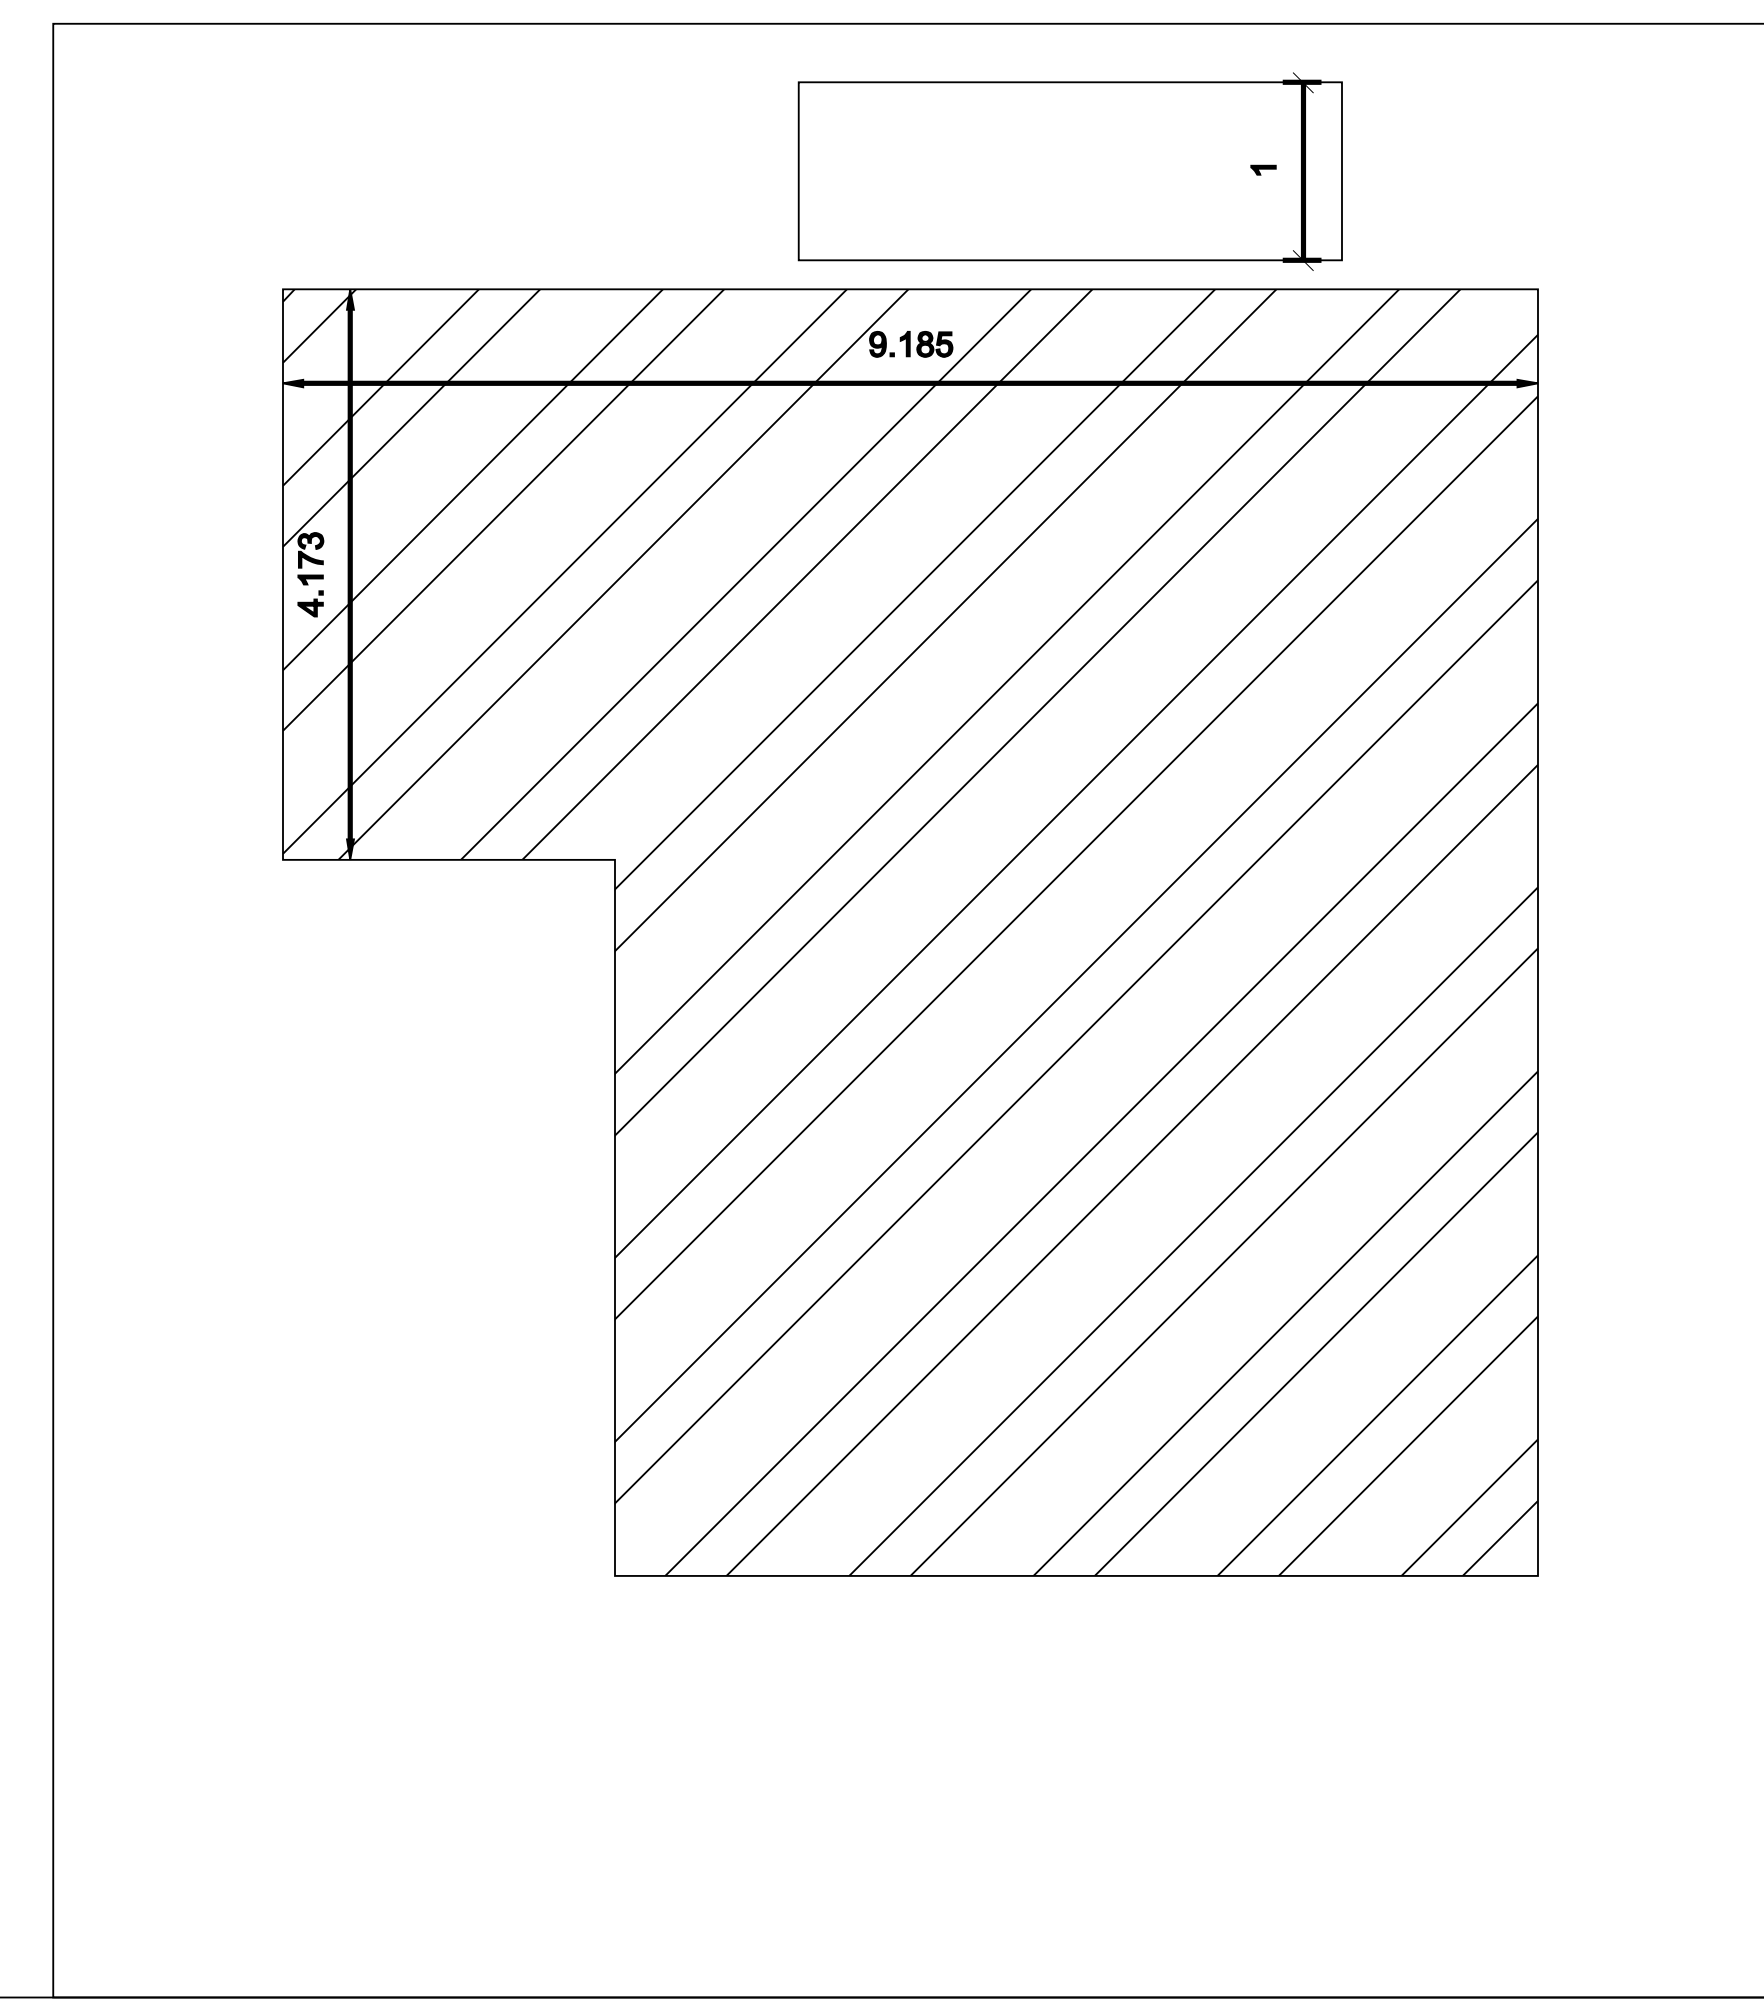


6 - METER WIDE ROAD

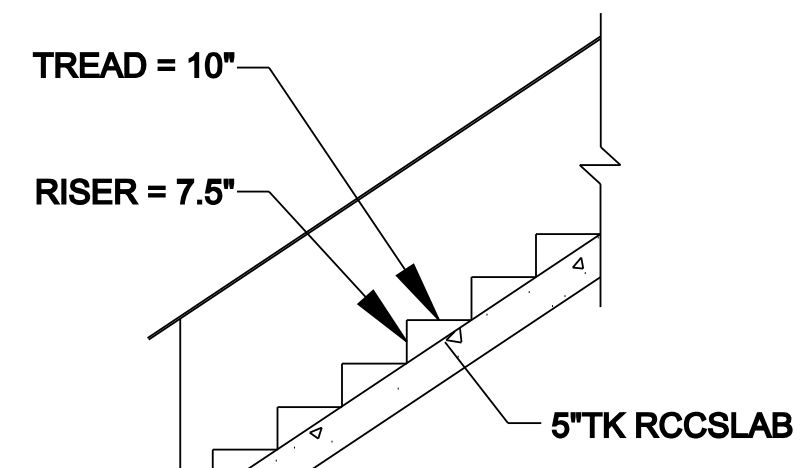


PHICAL STAIR CASE DETAILS
(SCALE 1"0" = 2'0")

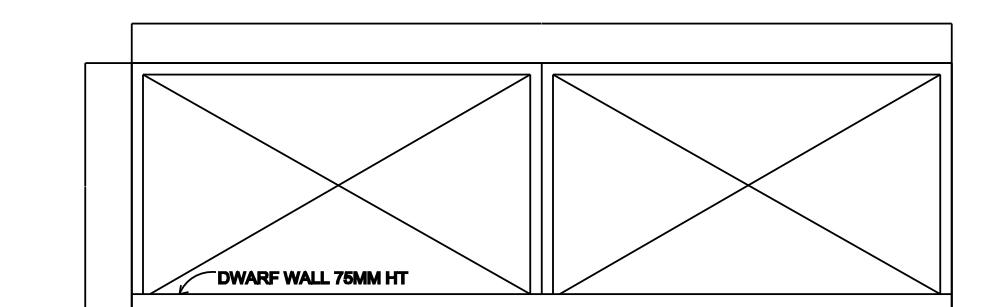


MAIN GATE

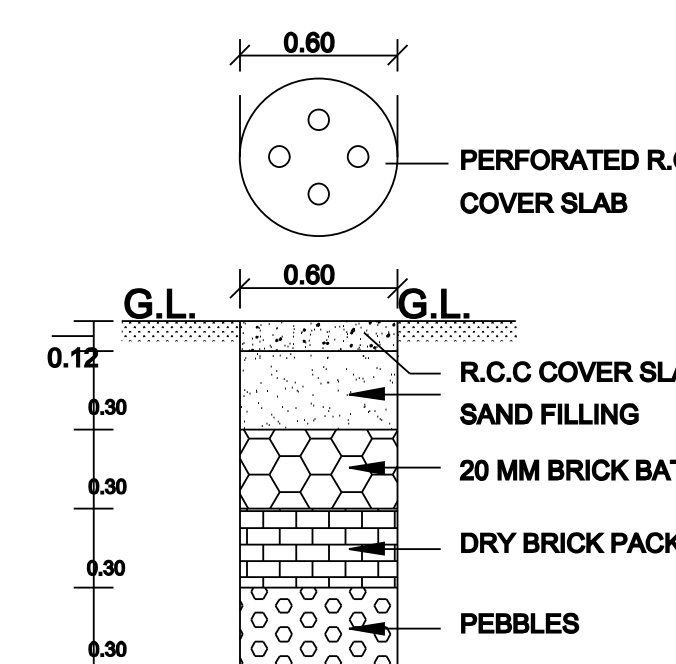

RAIN WATER HARVESTING
SCALE 1:50

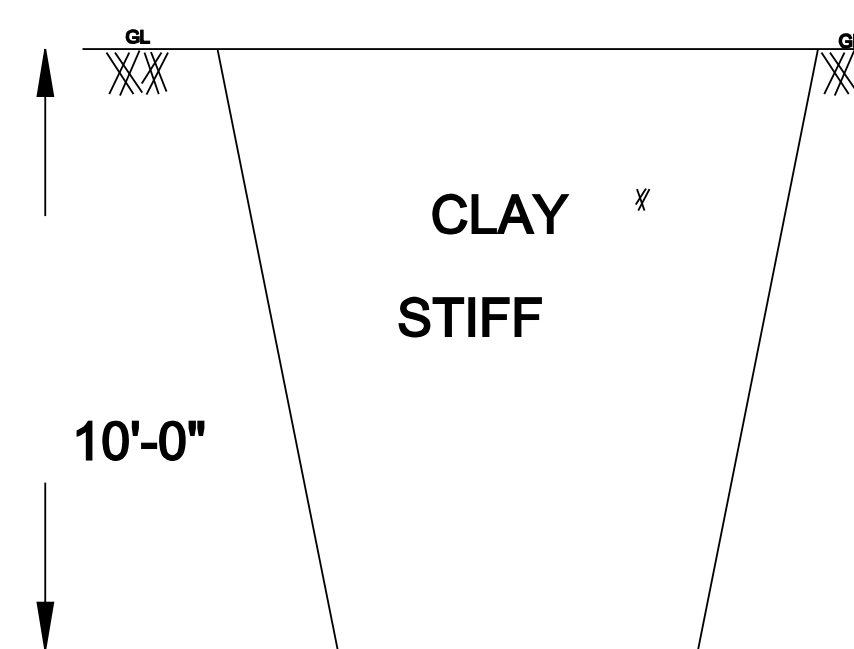


TRIAL PI
(NOT TO SCALE)

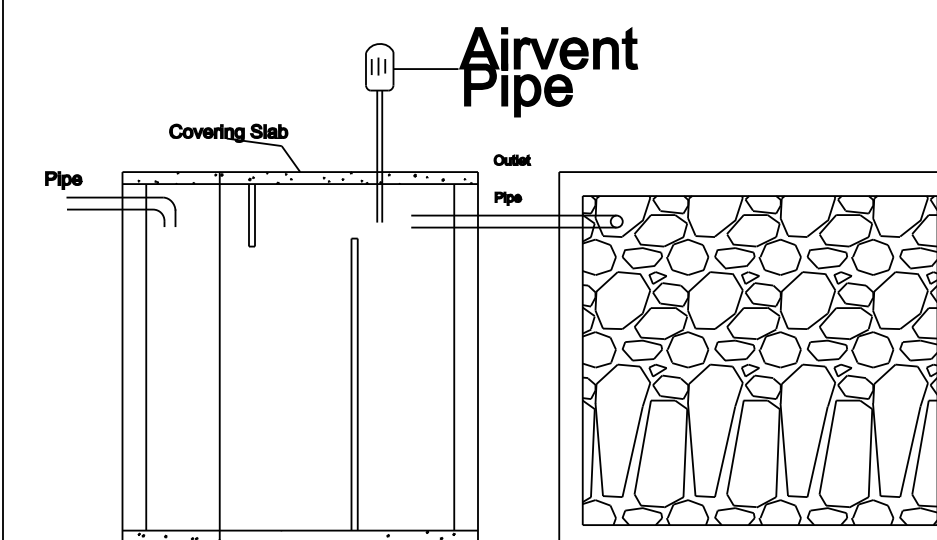


SECTION

DETAILS OF SEPTIC TANK & DISPERSION TRENCH

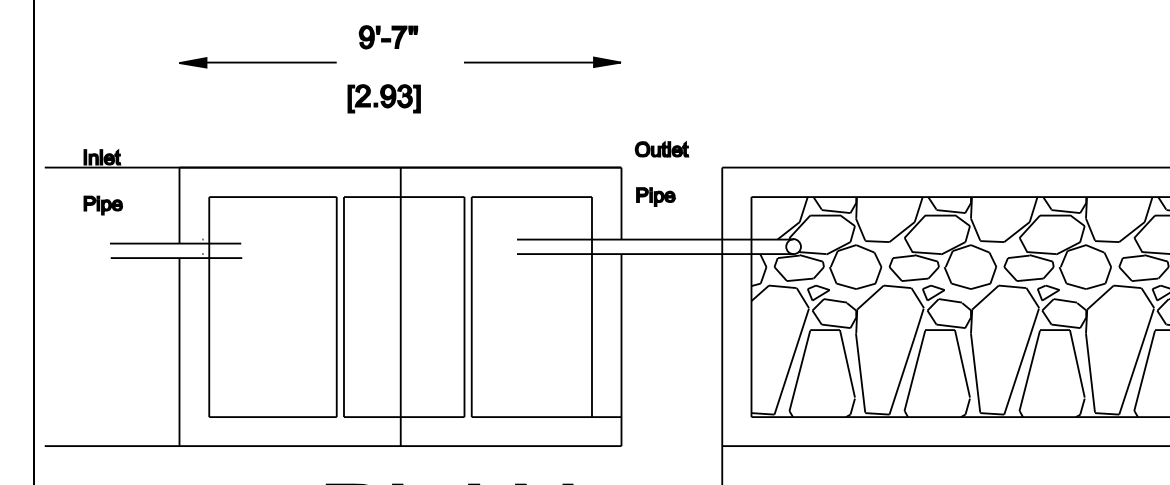

PLAN

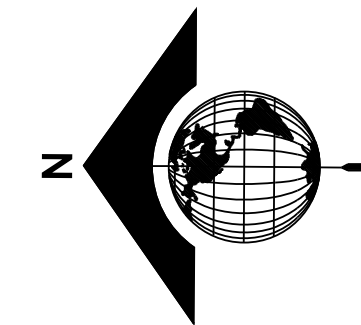

SHEET NO: 01

COMPASS FOR SITE PLAN

AREA DETAILS	SQ.M.	SQ.FT.
AS PER DOCUMENT AREA	161.85	1742.13
TSLR/FMB AREA	161.85	1742.13
AS PER SITE	161.85	1742.13

ALL DIMENSIONS ARE IN METRES

AREASTATEMENT				
S.No	AREA DETAILS	FSI SQ MT (A)	NON-FSI SQ MT (B)	TOTAL AREA SQ MT I = (A+B)
01	STILT FLOOR	—	—	—
02	GROUND FLOOR	73.73	—	73.73
03	FIRST FLOOR	—	—	—
04	SECOND FLOOR	—	—	—
05	HEAD ROOM	—	—	—
06	LIFT AREA	—	—	—
	TOTAL	73.73	—	73.73

$$\text{FLOOR SPACE INDEX (FSI)} = \frac{73.73}{161.85} = 0.45$$

PLOT COVERAGE (PC) = 48.55 %

JOINERY DETAILS			
MD	Main Door	1.22 x 2.10	☐ ROAD
	Door	0.90 x 2.10	
D1	Door	0.75 x 2.10	☐ BOUNDARY
	Door open	0.91 x 2.10	
W	Window	1.22 x 1.22	☐ PROPOSED BUILDING
W0	Window	1.83 x 1.22	
W1	Window	0.91 x 1.22	☐ DRIVE WAY
	Ventilator	0.91 x 0.60	

NO. OF FLOOR	DESCRIPTION	TOTAL NO OF PARKING	
		REQUIRED	PROVIDED
G + 1	CAR	01 No	01 No
	TWO WHEELER	02 No	02 No

ER.R.VINOTHKUMAR, D.C.E,
REGISTERED ENGINEER GR- III
THIRUMANGALAM MUNICIPALITY
REG:NO:117/LS/2024/00011
NO:1/127, 1/144, NORTH STREET,
K.SENNAMPATTI THIRUMANGALAM,
KALLIKUDI, MADURAI - 625 701
CELL:9788271119

REGISTERED ENGINEER

MR.RAJENDRAN.M

APPLICANT

OFFICE USE