

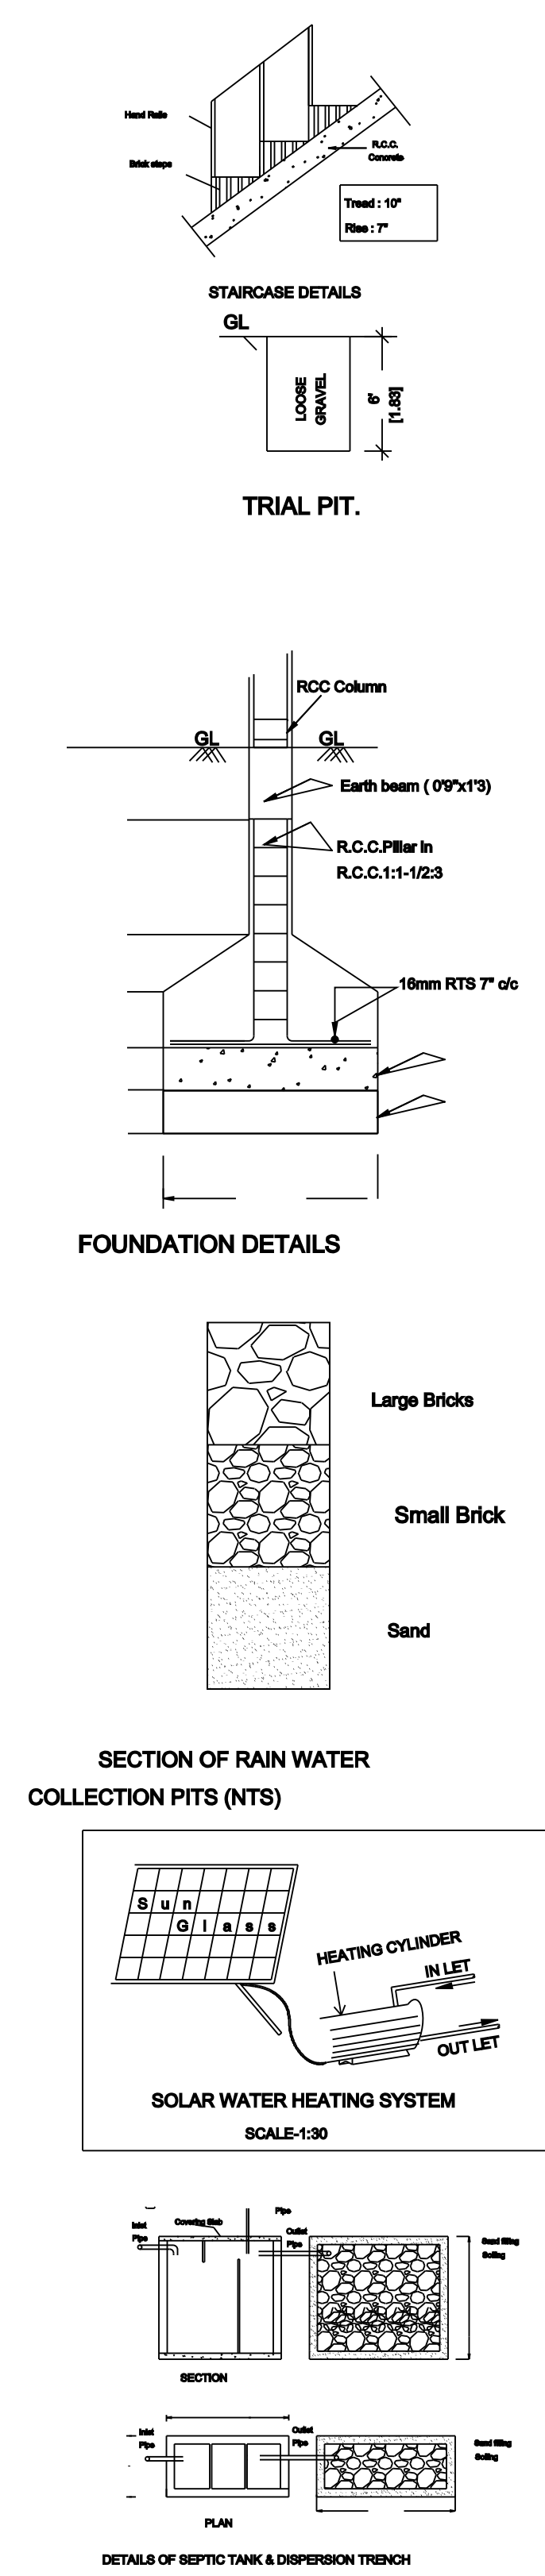
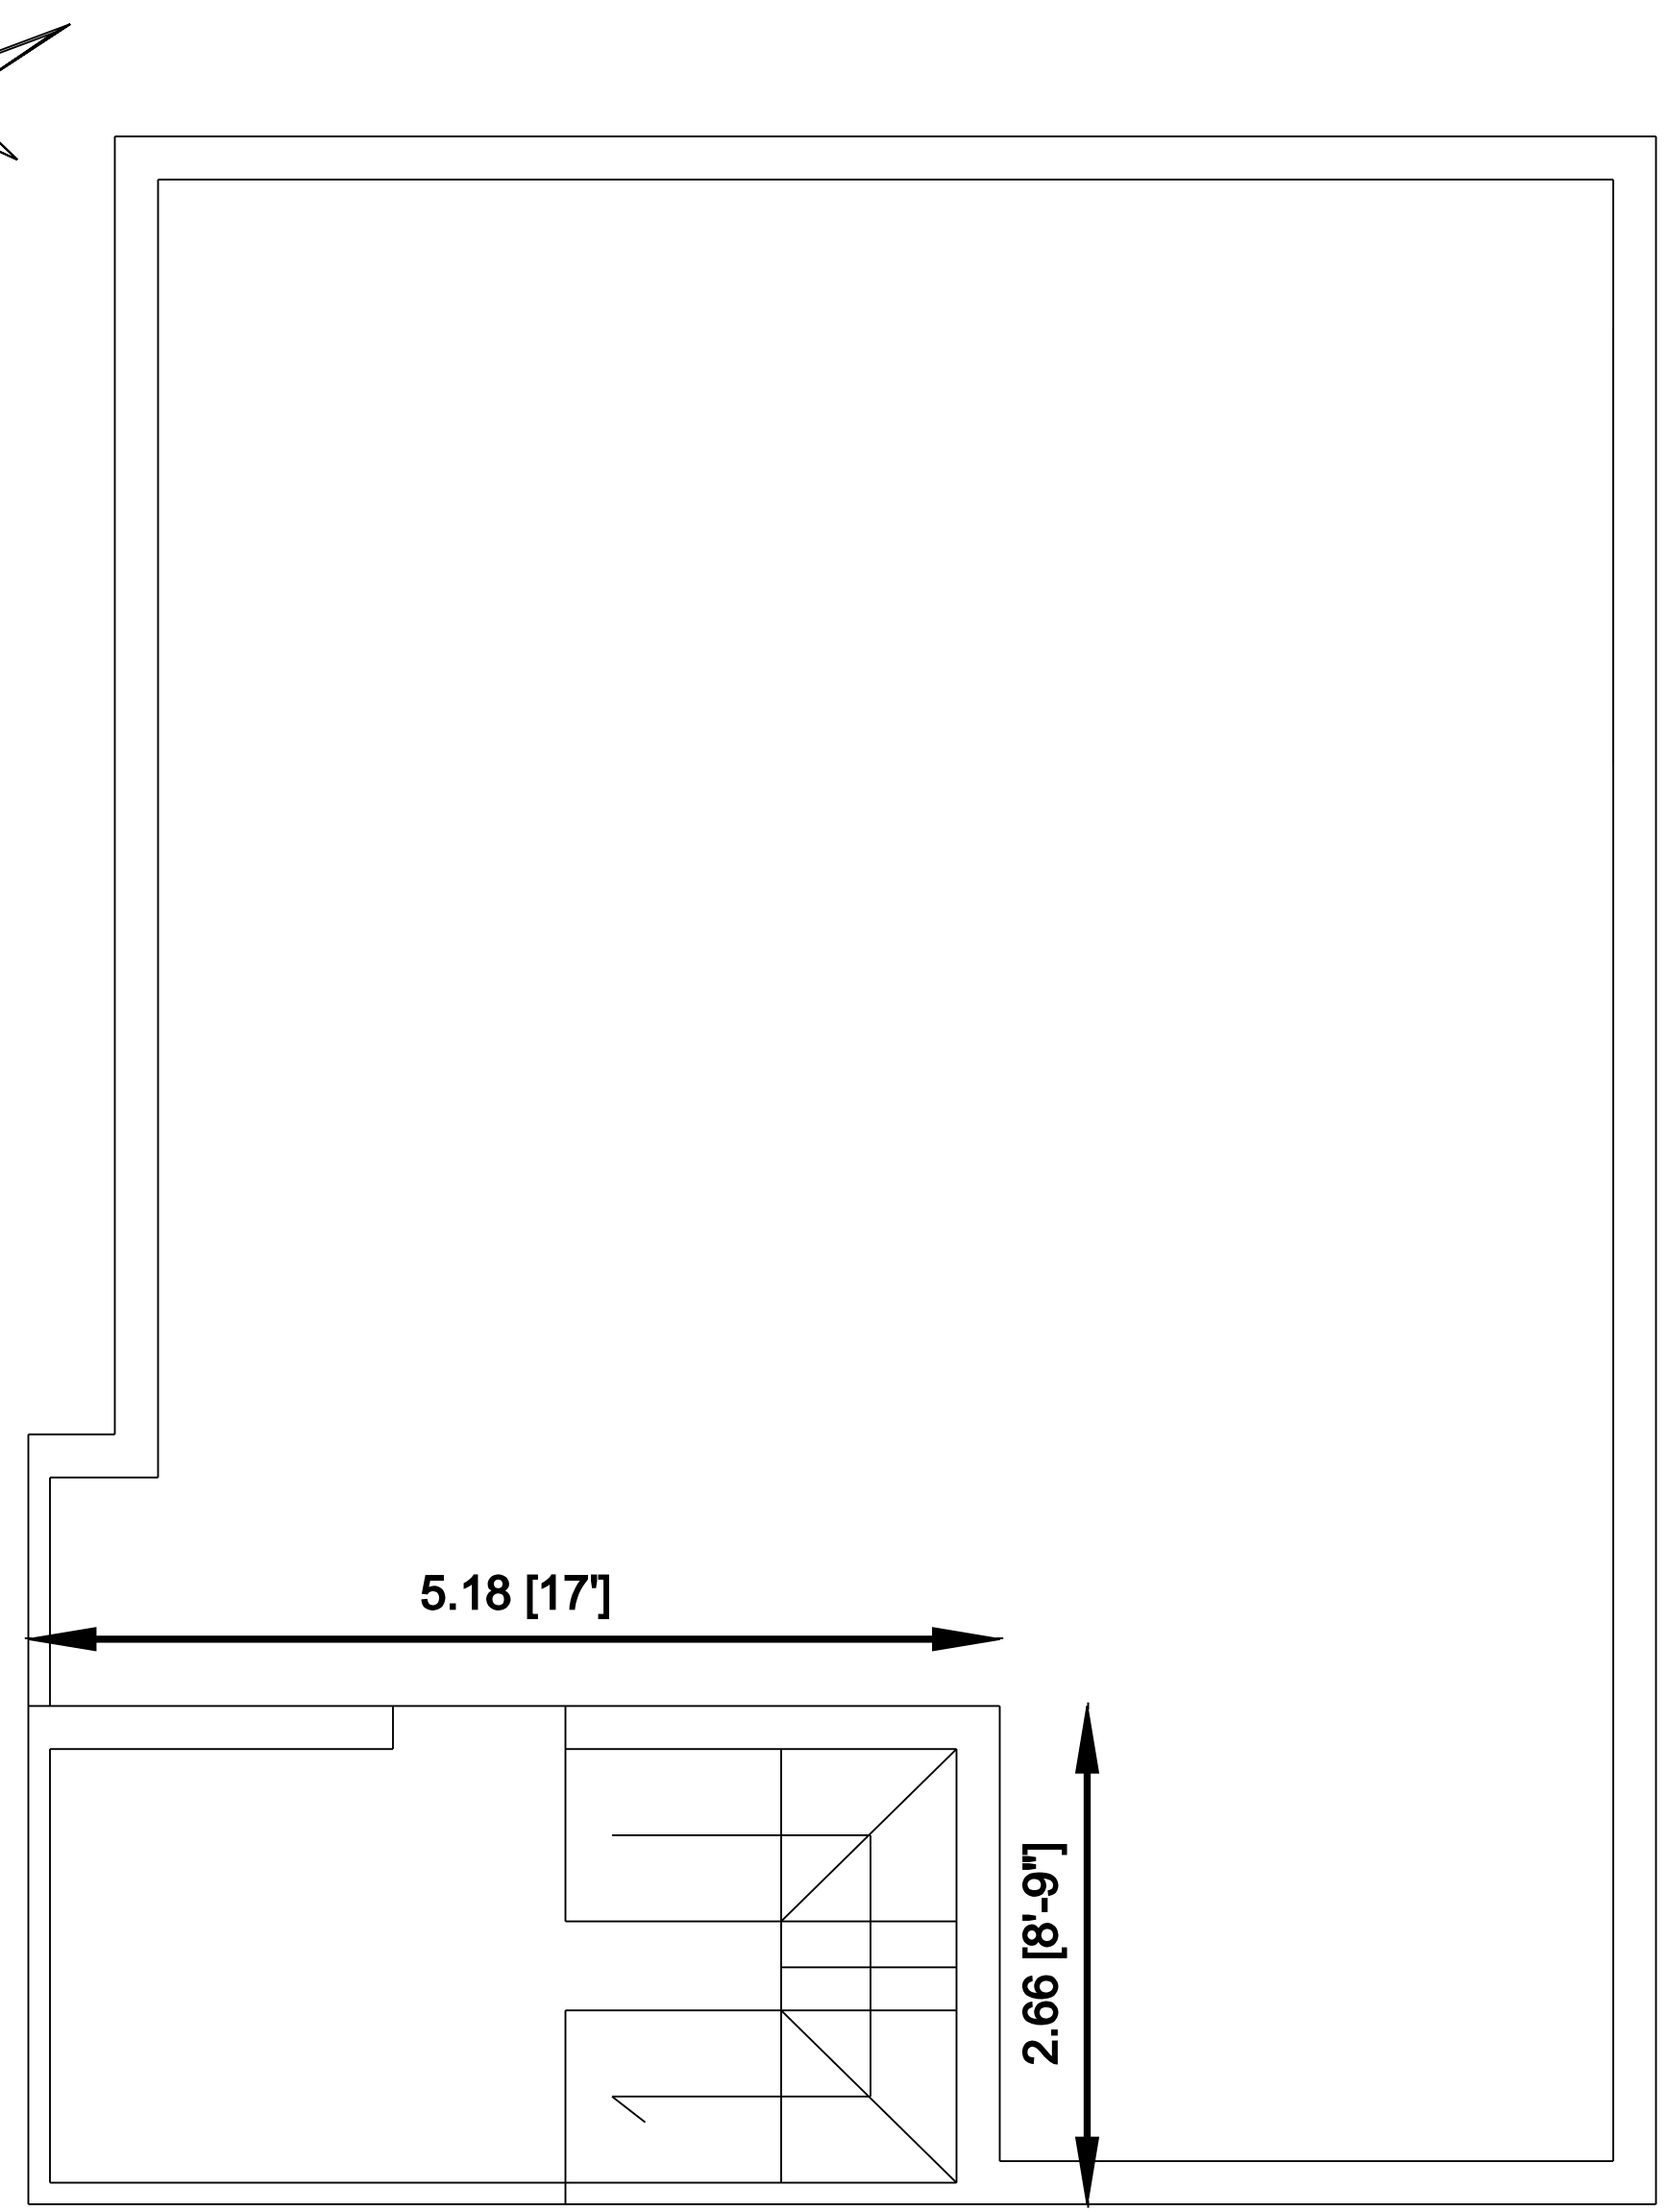
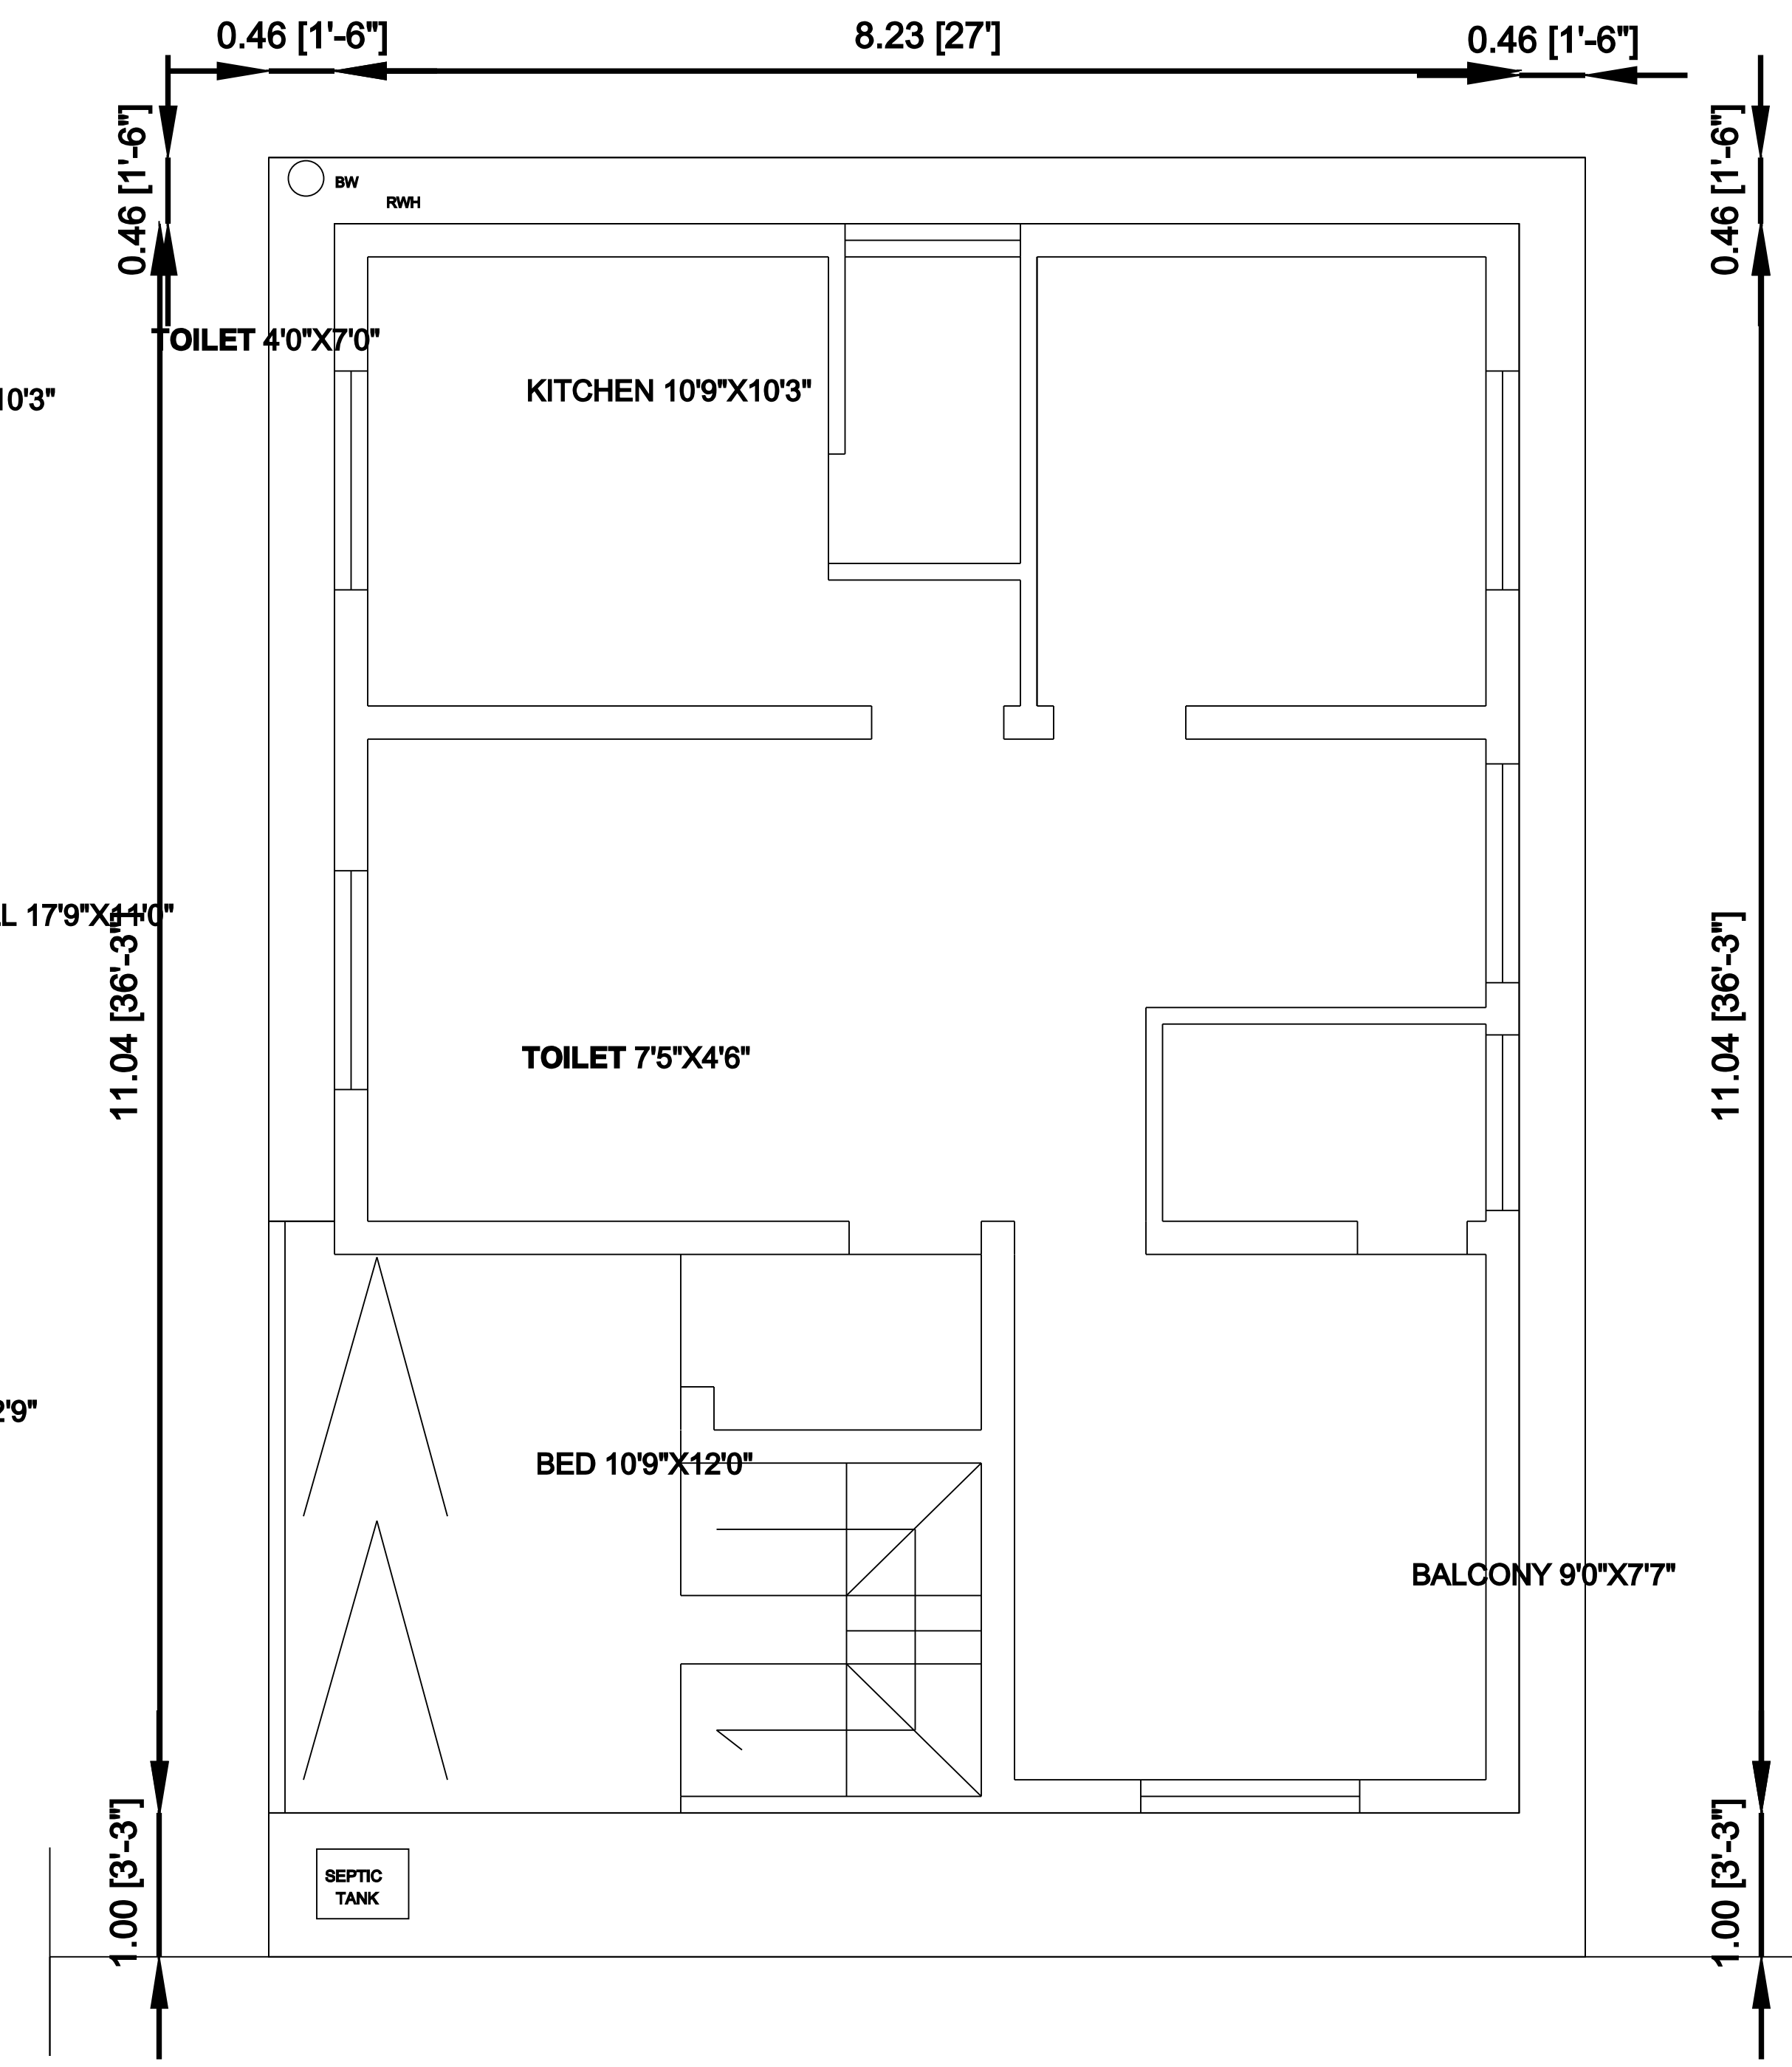


PLAN SHOWING THE PROPOSED CONSTRUCTION OF A RESIDENTIAL BUILDING AT PLOT NO:7B,R.S.NO:134/3A1A,ARUMBANUR 1st BIT VILLAGE,ARUMBANUR PANCHAYAT, MADURAI EAST TALUK,MADURAI.

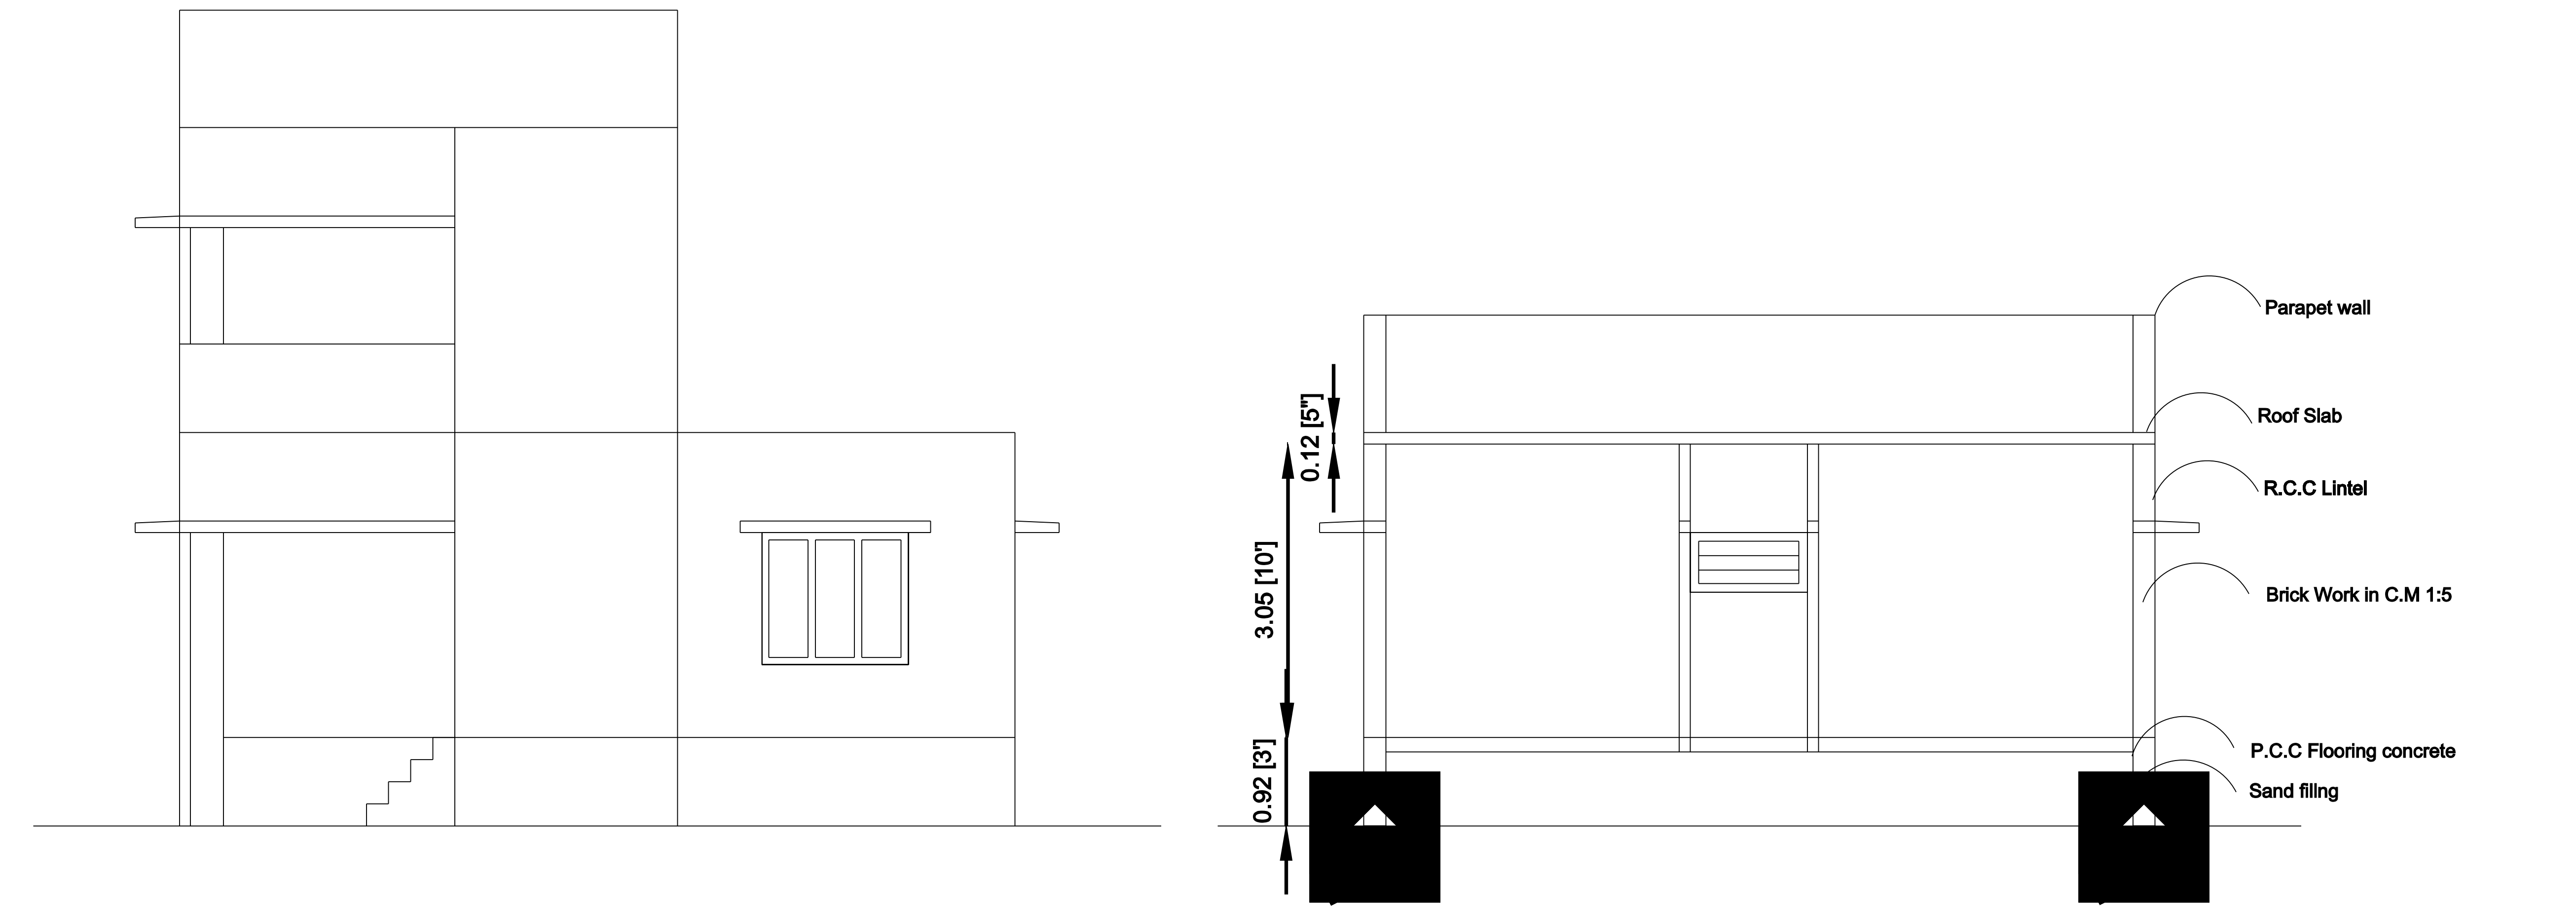

SITE PLAN.
SCALE: 1:500

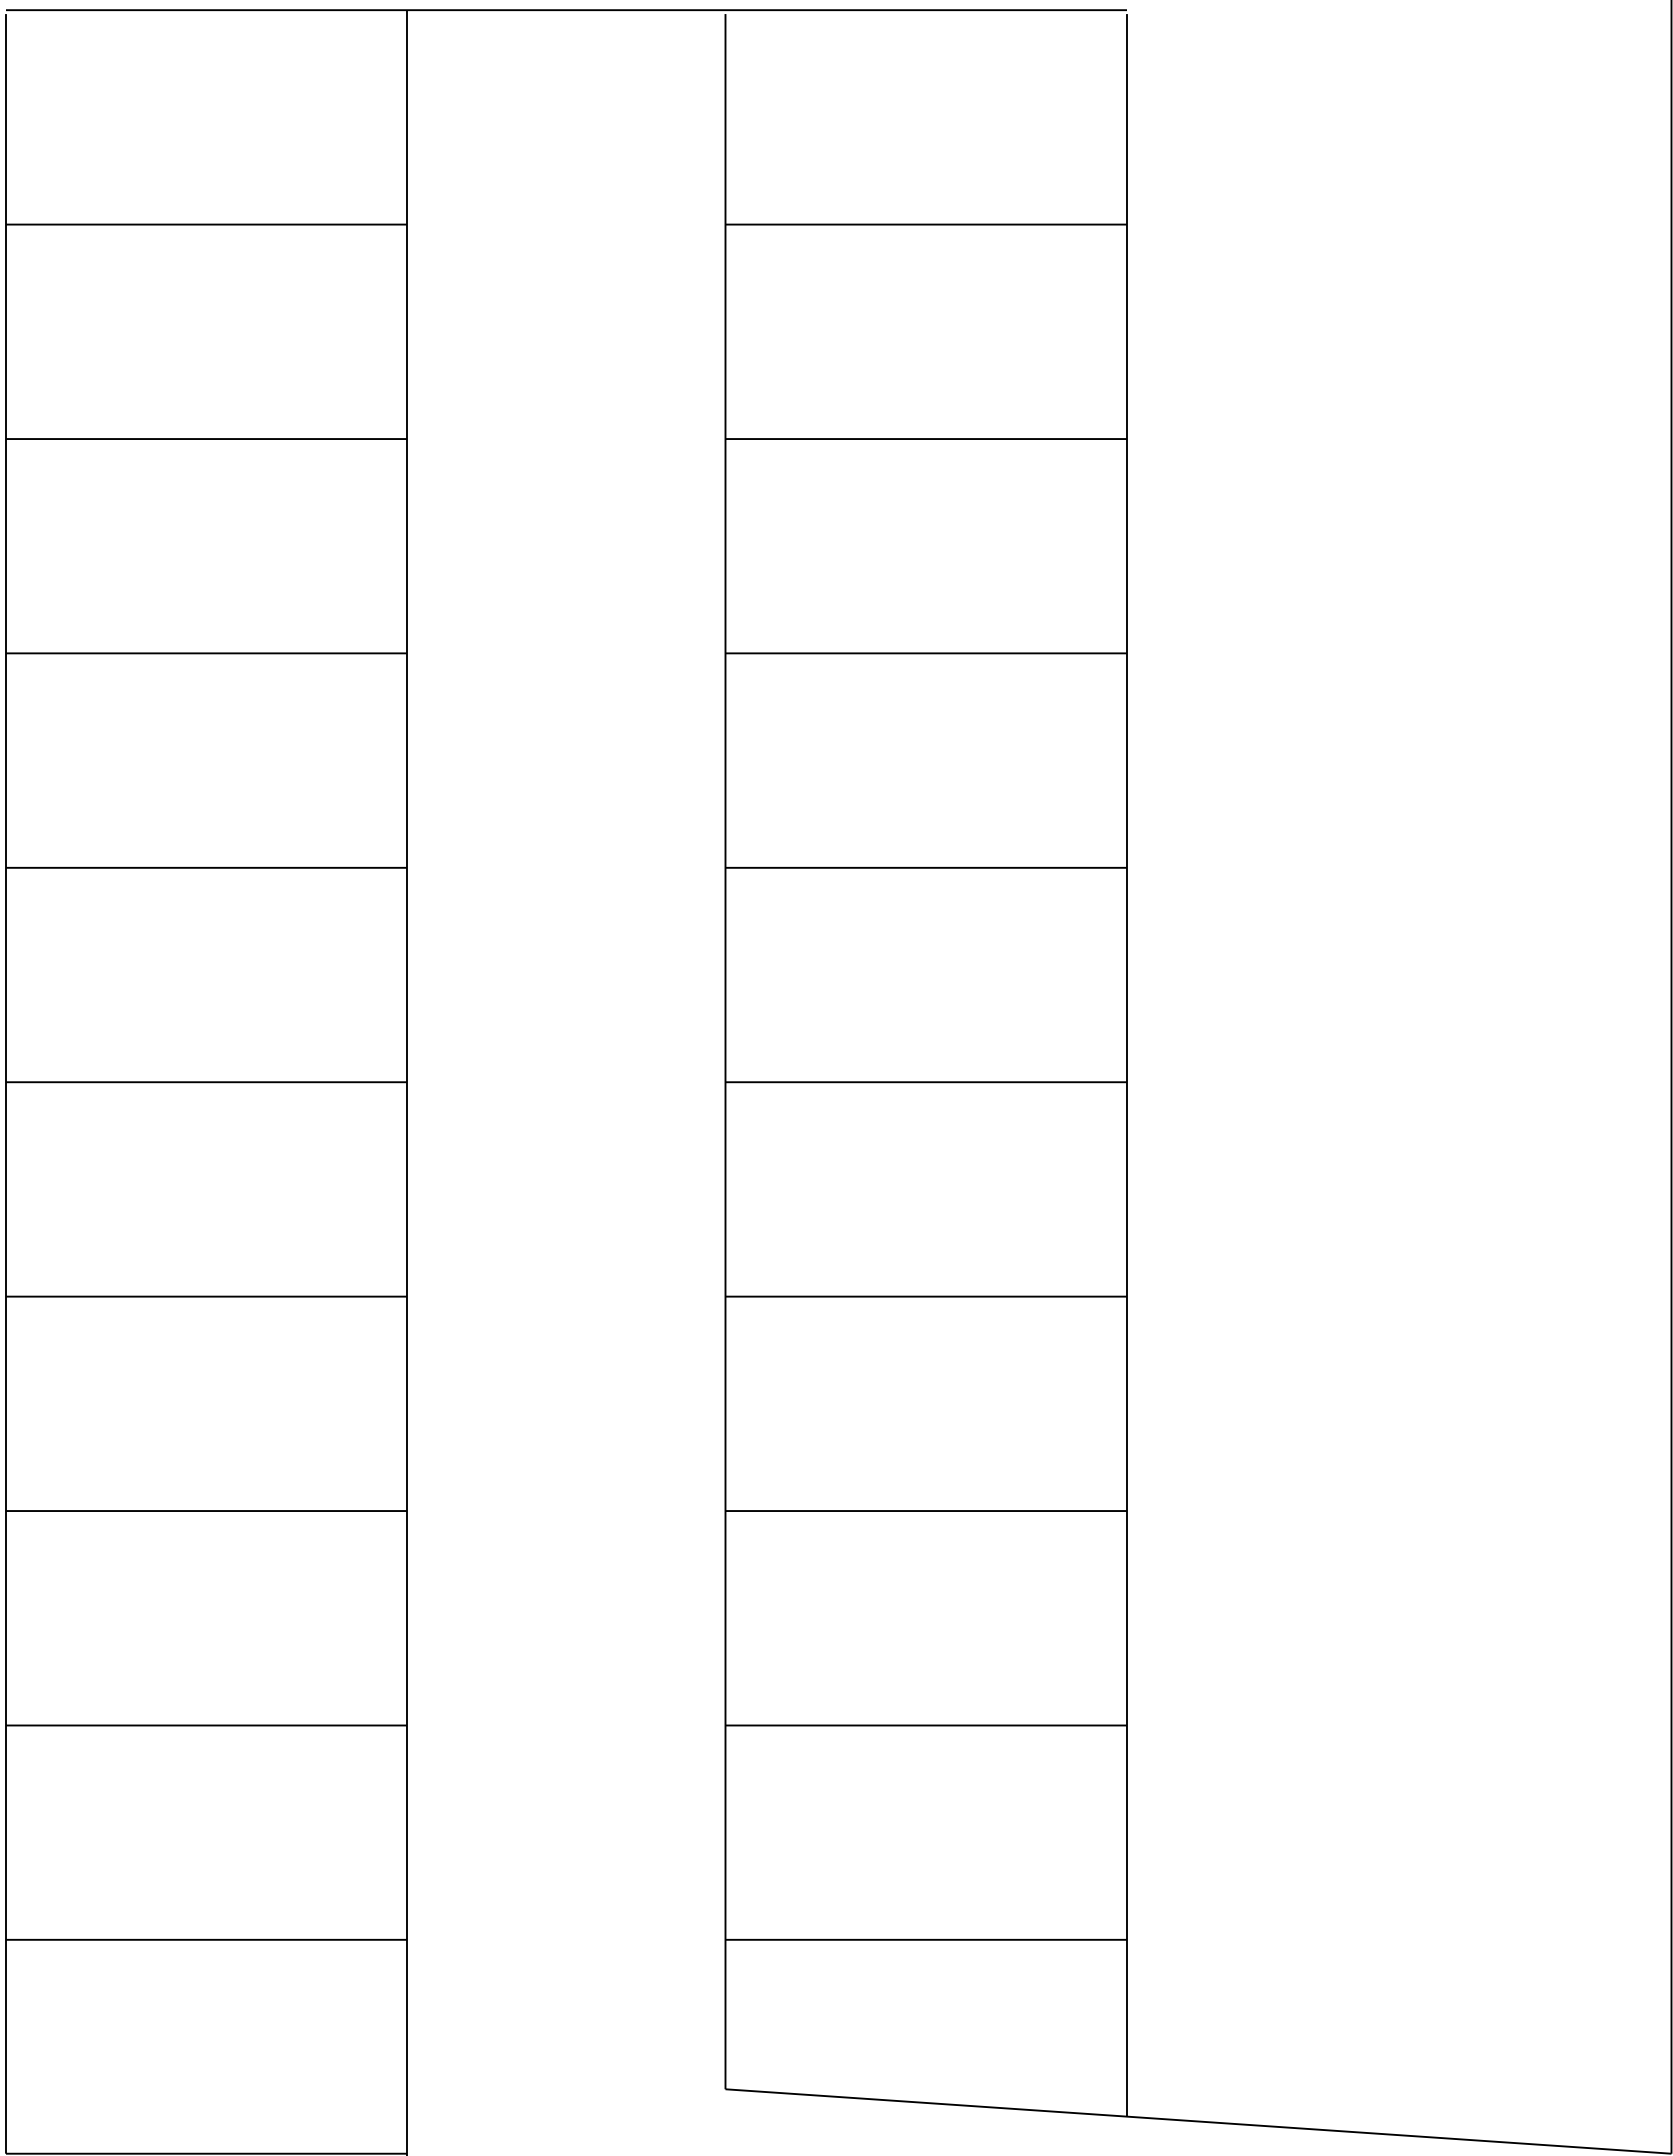

AREA DETAILS

Description	FSI Area		NON-FSI Area		Total Area	
	SFT	SQM	SFT	SQM	SFT	SQM
SITE AREA					1234.00	114.38
GROUND FLOOR AREA	998.36	92.75			998.36	92.75
FIRST FLOOR AREA	148.43	13.79			148.43	13.79
OPEN SPACE					235.64	21.63
TOTAL	1146.79	106.54			1146.79	106.54

PARKING AREA:

REQUIRED PARKING AREA - -----

PARKING AREA PROVIDED - -----

No of Car Parking Provided - -----

No of Two wheeler Parking Provided - 2Nos.

FSI =106.54/114.38 = 0.93

APPLICANT :

Mr.K.V.S.MANOJ KUMAR

ENGINEER :

SCHEDULE OF JOINERY:

DOOR MD.	3'6"x7'0"	1.06x2.13m
DOOR D1	3'0"x7'0"	0.91x2.13m
DOOR D2	2'6"x7'0"	0.76x2.13m
GRILL DOOR GD	3'6"x7'0"	1.06x2.13m
WINDOW W	4'0"x4'6"	1.22x1.37m
WINDOW W1	6'0"x4'6"	1.82x1.37m
WINDOW KW	4'0"x3'0"	0.91x0.91m
VENTILATOR V	2'0"x2'0"	0.61x0.61m

OFFICE USE: