




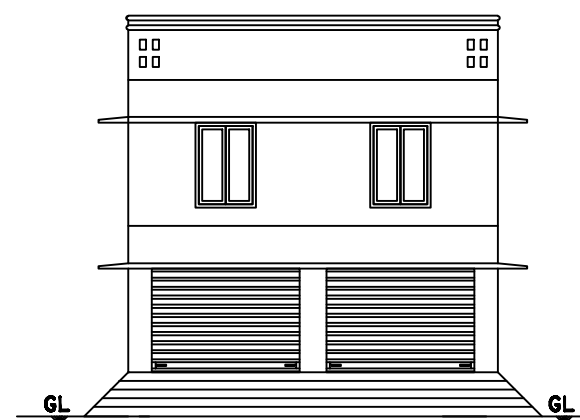

FRONT ELEVATION

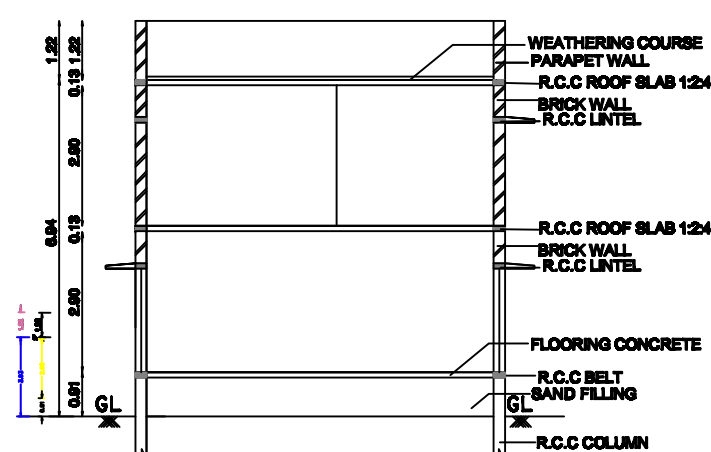


SECTION ON AA

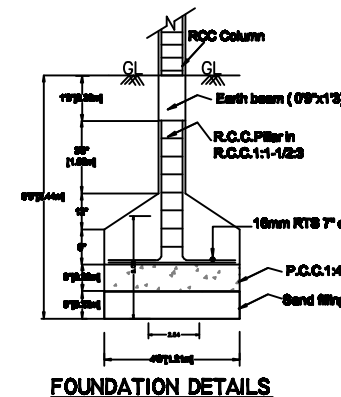


FOUNDATION DETAILS


R.S.NO: 111/2B2 & 111/3C,
THUVARIMAN VILLAGE,
THUVARIMAN PANCHAYAT,
MADURAI WEST TALUK,
THIRUPPARANKUNDRAM UNION,
MADURAI,

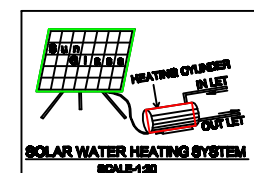


SOLAR WATER HEATING SYSTEM
SCALE: 1:50

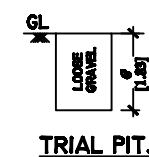


TRIAL PIT.

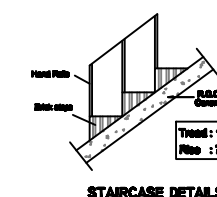


STAIRCASE DETAILS

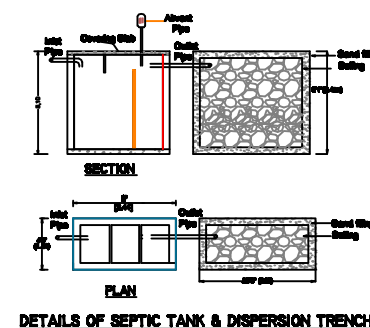

DETAILS OF SEPTIC TANK & DISPERSION TRENCH

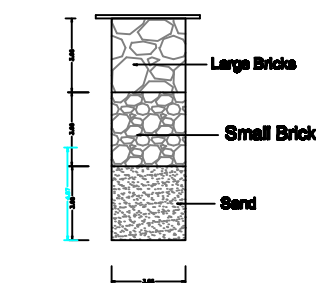


SECTION OF RAIN WATER
COLLECTION PITS (NTS)

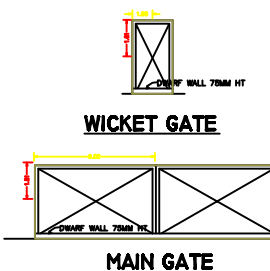


WICKET GATE

MAIN GATE

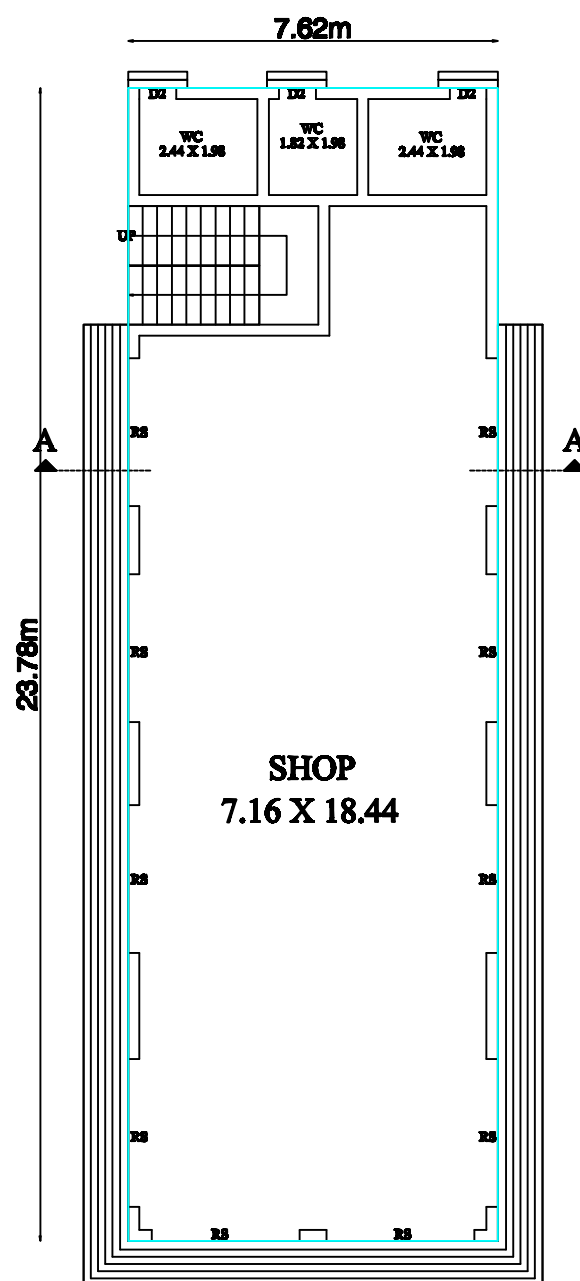


EXG., GROUND FLOOR PLAN

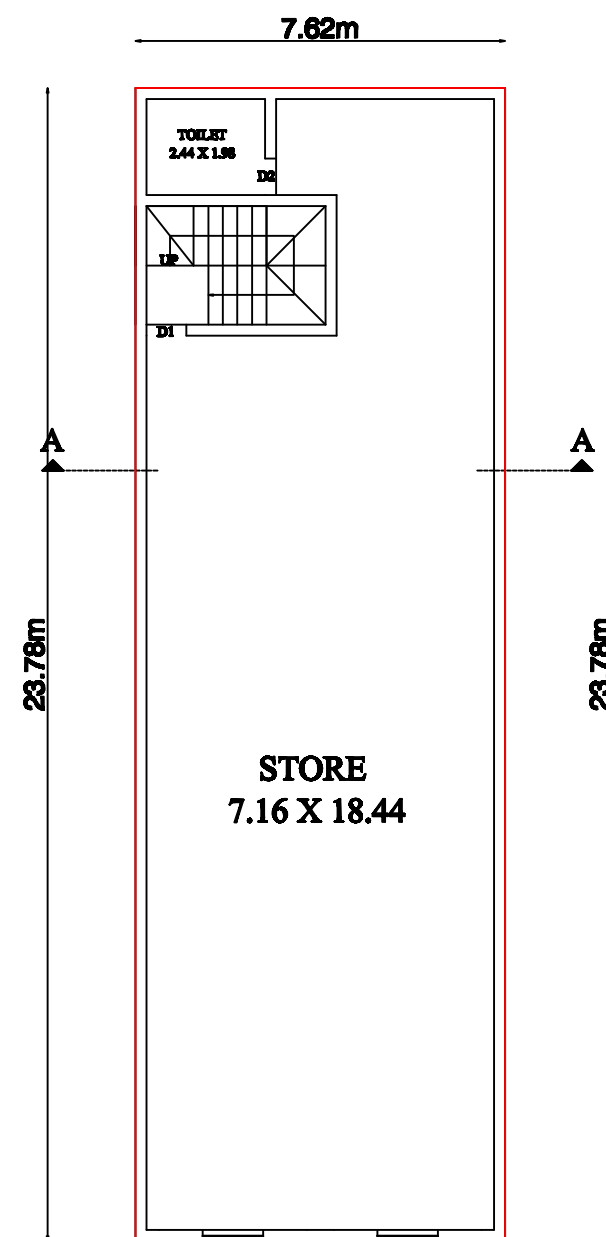

PRO., FIRST FLOOR PLAN

R.S.NO: 111/4B

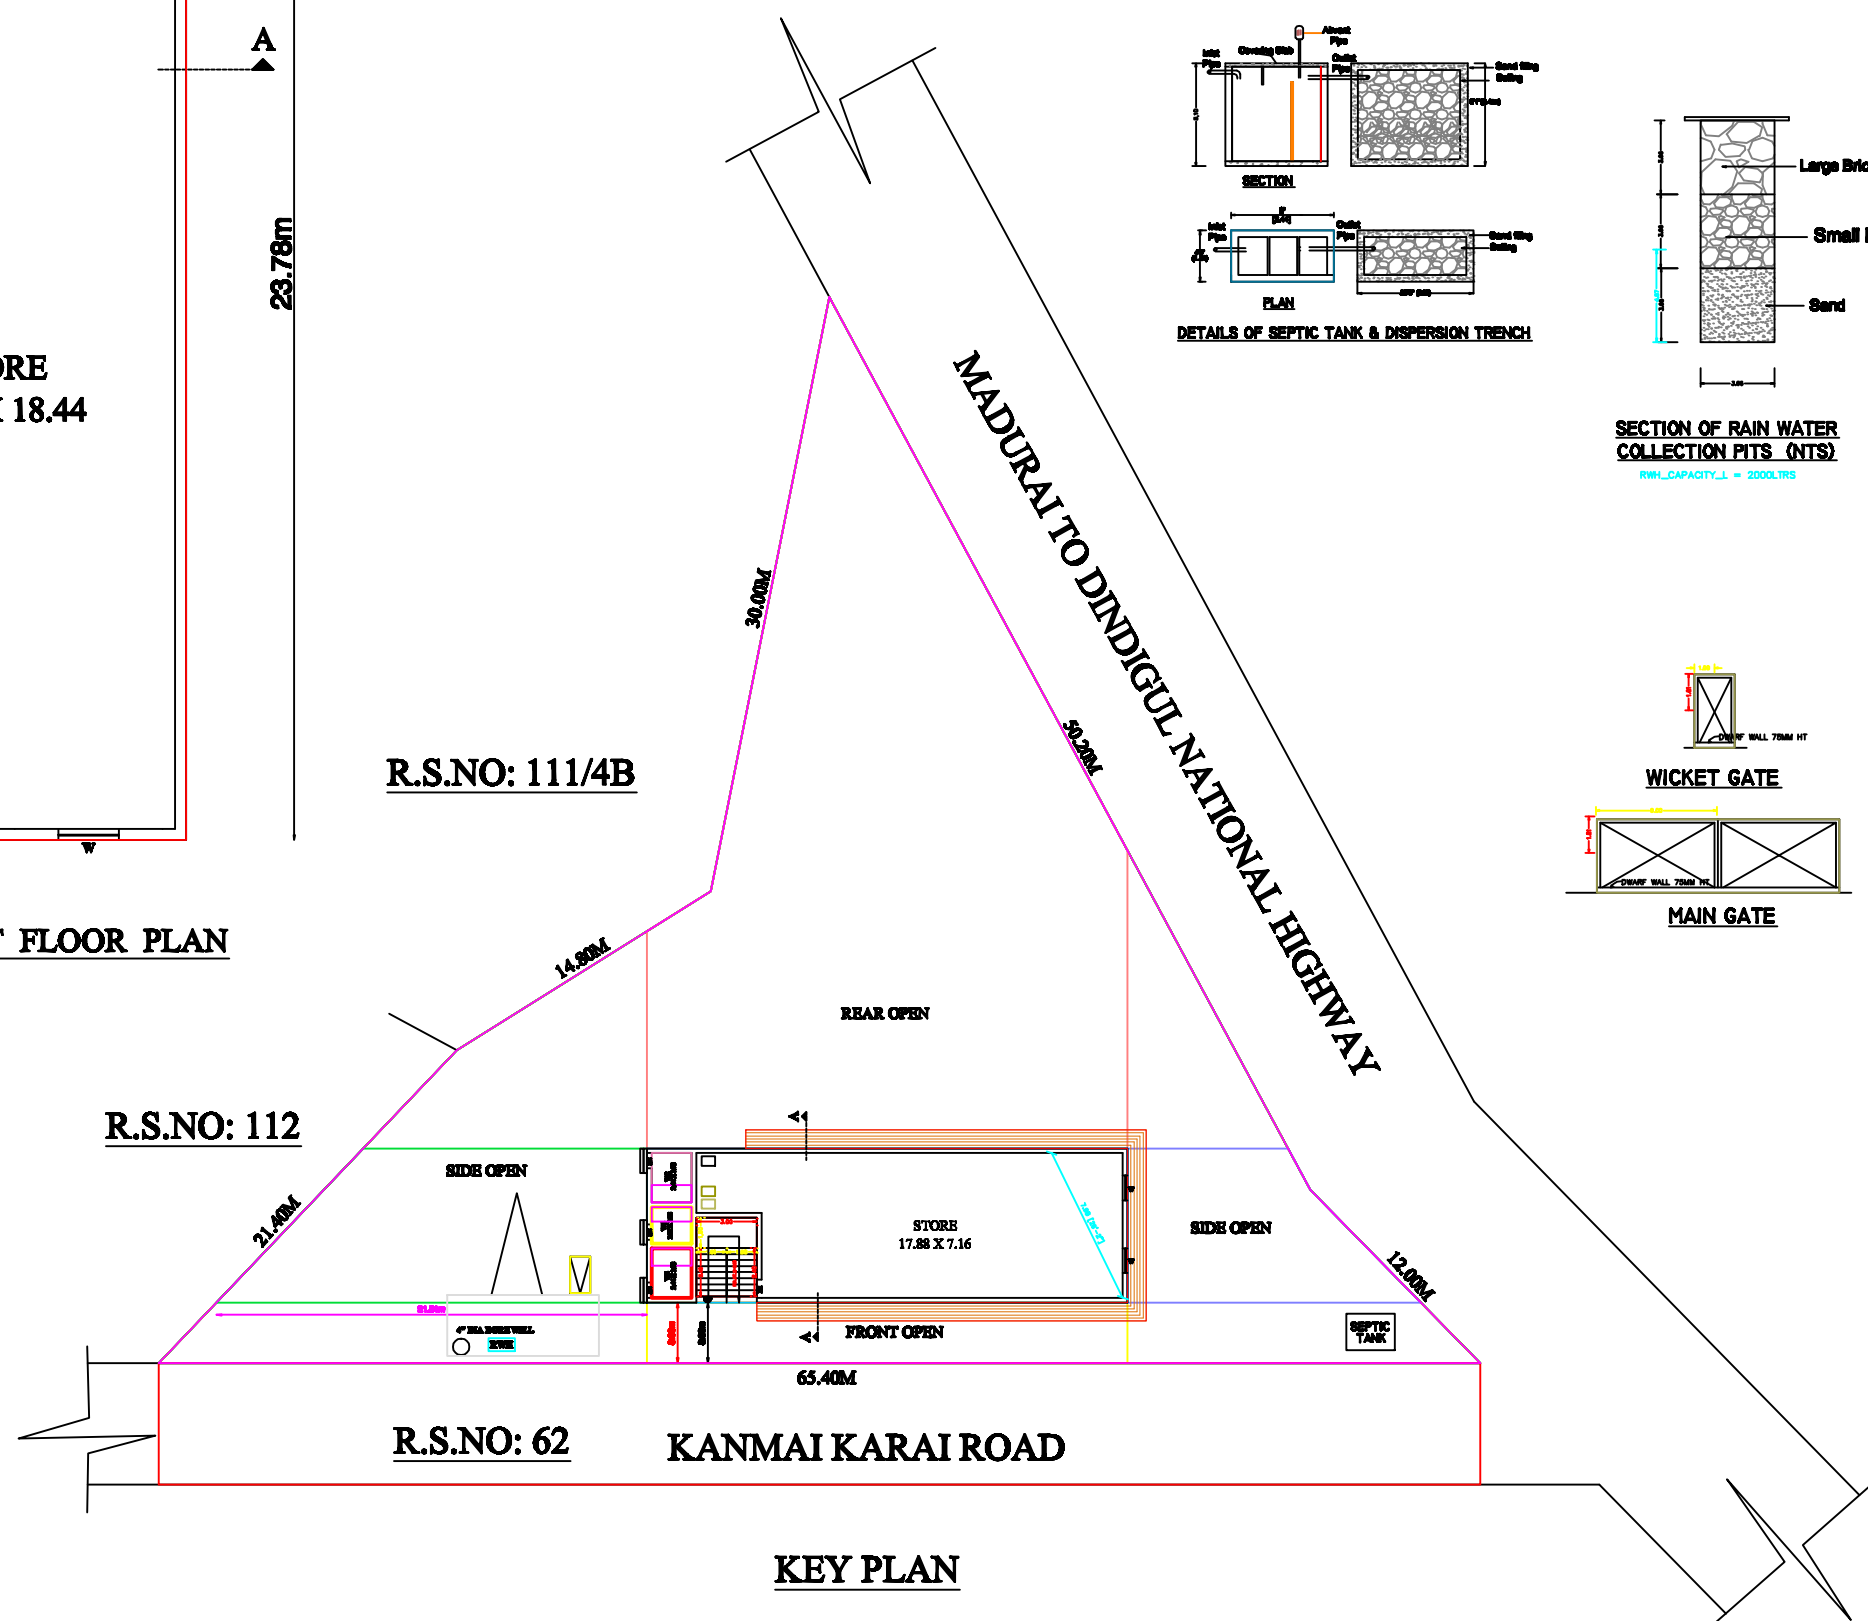

KEY PLAN



SITE PLAN.
SCALE: 1:500



AREA DETAILS

Description	FSI Area		NON-FSI Area		Total Area	
	SFT	SQM	SFT	SQM	SFT	SQM
SITE AREA					13940.48	1348.00
EXG., GROUND FLOOR	1950.54	181.21	-	-	1950.54	181.21
PRO., FIRST FLOOR	1950.54	181.21	-	-	1950.54	181.21
OPEN SPACE					11989.94	1166.79
TOTAL	3901.08	362.42	-	-		

PARKING AREA:

REQUIRED PARKING AREA	-	28.86 SQM
PARKING AREA PROVIDED	-	Open parking
No of Car Parking Provided	-	2nos
No of Two wheeler Parking Provided	-	2nos
FSI = 362.42/1348.00 = 0.27		

PLAN SHOWING THE PROPOSED ADDITIONAL CONSTRUCTION OF A COMMERCIAL BUILDING IN R.S.NO: 111/2B2 & 111/3C, THUVARIMAN VILLAGE, THUVARIMAN PANCHAYAT, MADURAI WEST TALUK, THIRUPPARANKUNDRAM UNION, MADURAI.

SCALE: 1:100

APPLICANT:

Mr. M. Pravin.
Mrs. G. Santhi.

ENGINEER:

G. Santhi

m. Pravin

Er. M. RAJAGOPAL, B.E.
Consulting Engineer & Registered Engineer
Madurai Corporation: MCRD3009
Madurai L.P.A.: RE/24/2019 (Gr.2)
#16, Anbu Nagar Bus Stop, S. Alangulam
Madurai-17
Cell: 99440-70039

SCHEDULE OF JOINERY:

DOOR	MD.	3'6"x7'0"	1.06x2.13m
DOOR	D1	3'0"x7'0"	0.91x2.13m
DOOR	D2	2'6"x7'0"	0.76x2.13m
GRILL DOOR	GD	3'6"x7'0"	1.06x2.13m
WINDOW	W	4'0"x4'6"	1.22x1.37m
WINDOW	W1	6'0"x4'6"	1.82x1.37m
WINDOW	KW	4'0"x3'0"	0.91x0.91m
VENTILATOR	V	2'0"x2'0"	0.61x0.61m

MODERN BUILDERS

Er. M. RAJAGOPAL, R.E. No: MCRD3009
ANBU NAGAR BUS STOP, KULAMANGALAM MAIN ROAD,
S. ALANGULAM, MADURAI-17. CELL : 99440 70039