


PLAN SHOWING THE PROPOSED NEW CONSTRUCTION OF GROUND FLOOR,  
RESIDENCIAL BUILDING IN SURVEY NO.29/8B1,PATTA NO:1197,,AT KALUNGUPATI VILLAGE,  
KANNANUR PANCHAYAT, USILAMPATTI TALUK,CHELLAMPATTI UNION, MADURAI DISTRICT.


APPLICANT NAME: Mr. P.KASI. S/O. PONNAIAH.

SCALE :1:100

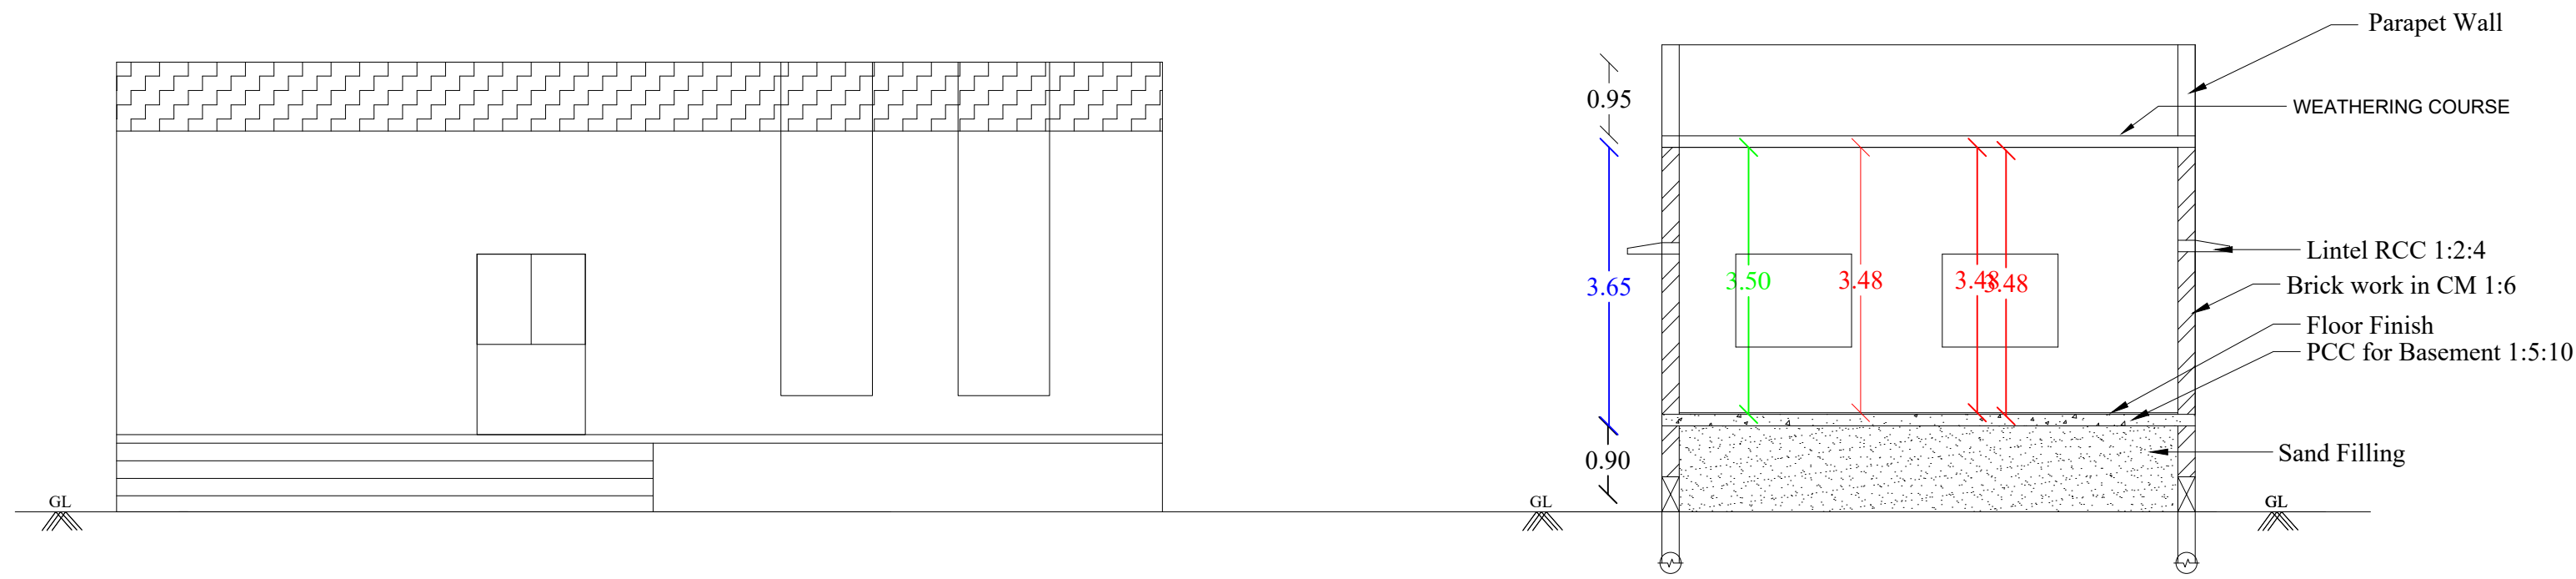


FRONT ELEVATION

SECTION ON -AA

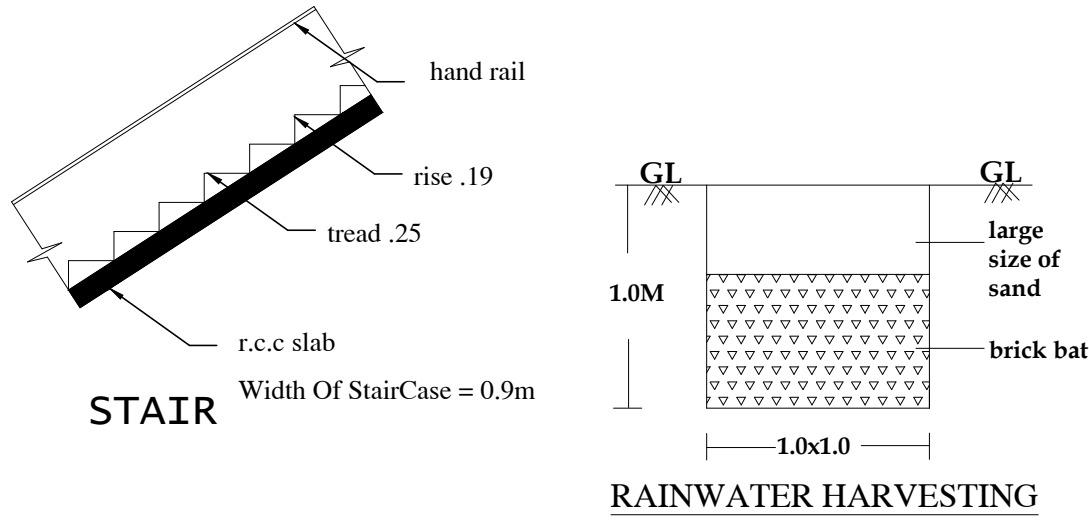

STAIR

RAINWATER HARVESTING

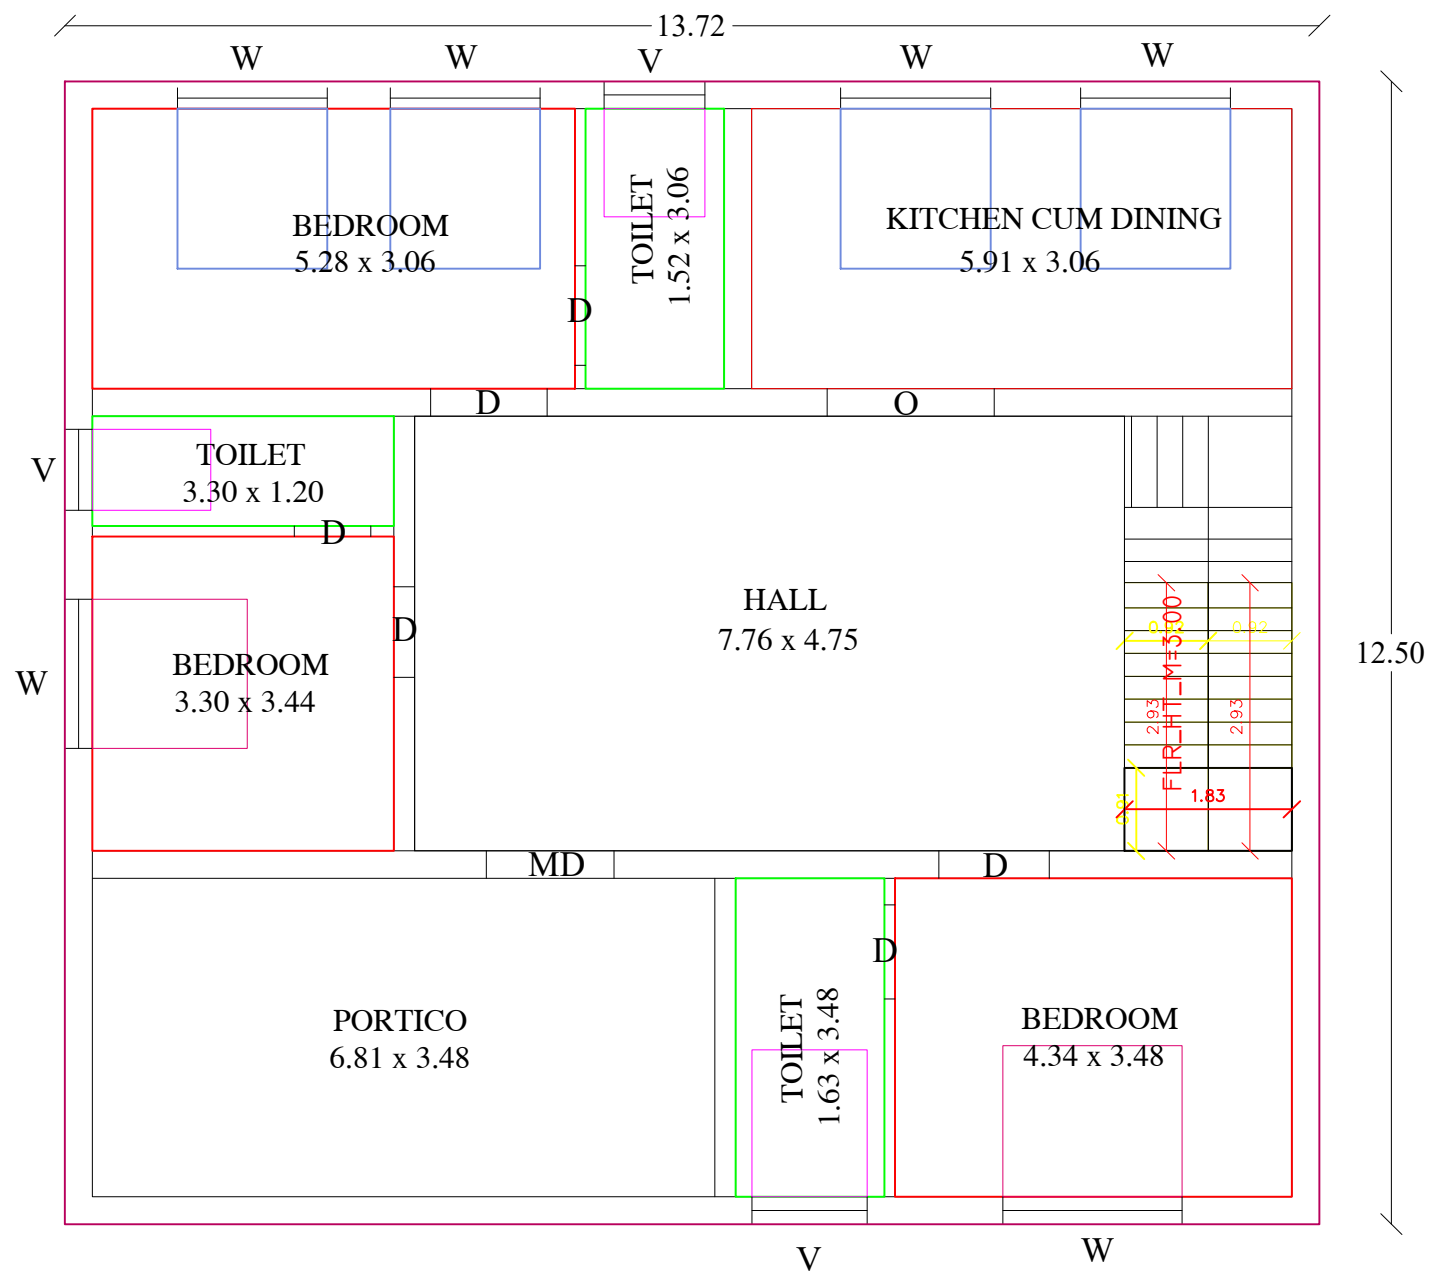


GROUND FLOOR PLAN



| SCALE - 1:100   |             |                  |
|---|-------------|------------------|
| ALL DIMENSIONS AREA IN METER   |             |                  |
| AREA DETAILS:-   | Sq.Mt       | Sq.Ft            |
| Total Area (As Per Document)   | 891.44      | 9592.00          |
| Total Area (As Per site)   | 891.44      | 9592.00          |
| Total Area (As Fmb)   | 891.44      | 9592.00          |
| Pro. Built up Area in GF   | 171.46      | 1845.00          |
| Pro. Built up Area in FF   | ---         | ---              |
| Open Area   | 719.98      | 7747.00          |
| SCHEDULE OF JOINERY   |             |                  |
| TYPE   | DESCRIPTION | SIZE IN M        |
| MD   | MAIN DOOR   | 1.00 x 2.10      |
| D1   | DOOR        | 0.91 x 2.10      |
| D2   | DOOR        | 0.75 x 2.10      |
| W   | WINDOW      | 1.50 x 1.50      |
| V   | VENTILATOR  | 0.90 x 0.60      |
| COLOUR CODE :   |             | STAIR DETAILS    |
| PROPOSED   |             | WIDTH -3'0"(.91) |
| ROAD   |             | TREAD -9"(.23)   |
| BOUNDARY   |             | RISE -6"(.15)    |
| p. b. n. f.   |             |                  |
| APPLICANT SIGNATURE   |             |                  |
| Er.M.MALAISAMY B.E.,L.B.S.,<br>Reg.No: 119/LS/2019/00010 ,<br>licensed Civil Engineer, Thirumalai Constructions,<br>Rajathi Complex,TB Road, Usilampatti,<br>Cell: 8489809515,8270546956.<br>REGISTERED ENGINEER / LICENSED SURVEYOR |             |                  |
| OFFICE USE   |             |                  |

SITE PLAN  
SCALE - 1:100

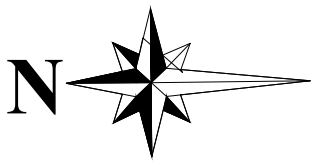

Mr.PALRAJ SITE

