










PLAN SHOWING THE PROPOSED ADDITIONAL CONSTRUCTION OF THE RESIDENTIAL BUILDING
IN FIRST FLOOR AT DOOR NO.2/921&922,UDR.S.BO.20/6R,PLOT NO.23,24&25,NARASINGAM III BIT
KADACHANENDAL VILLAGE,KATHAKINARU PANCHAYAT,MADURAI EAST TALUK,MADURAI

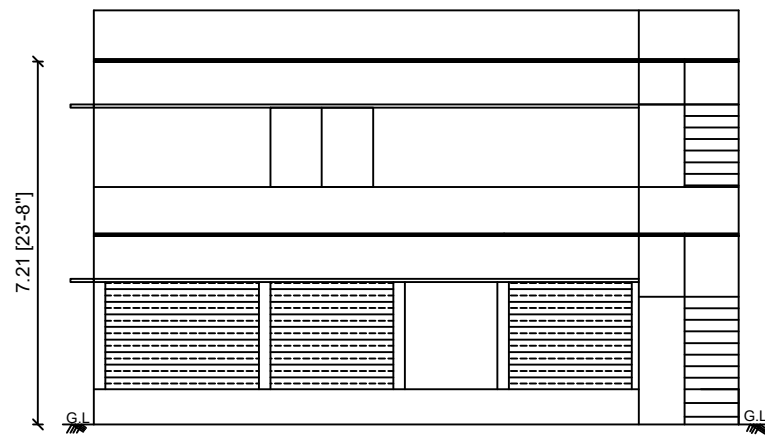


FRONT ELEVATION

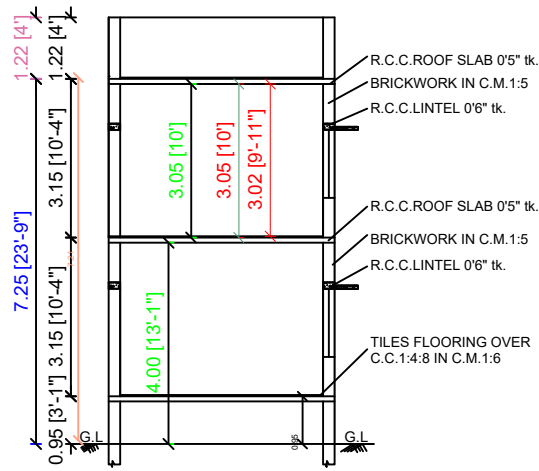

SECTION ON B-B

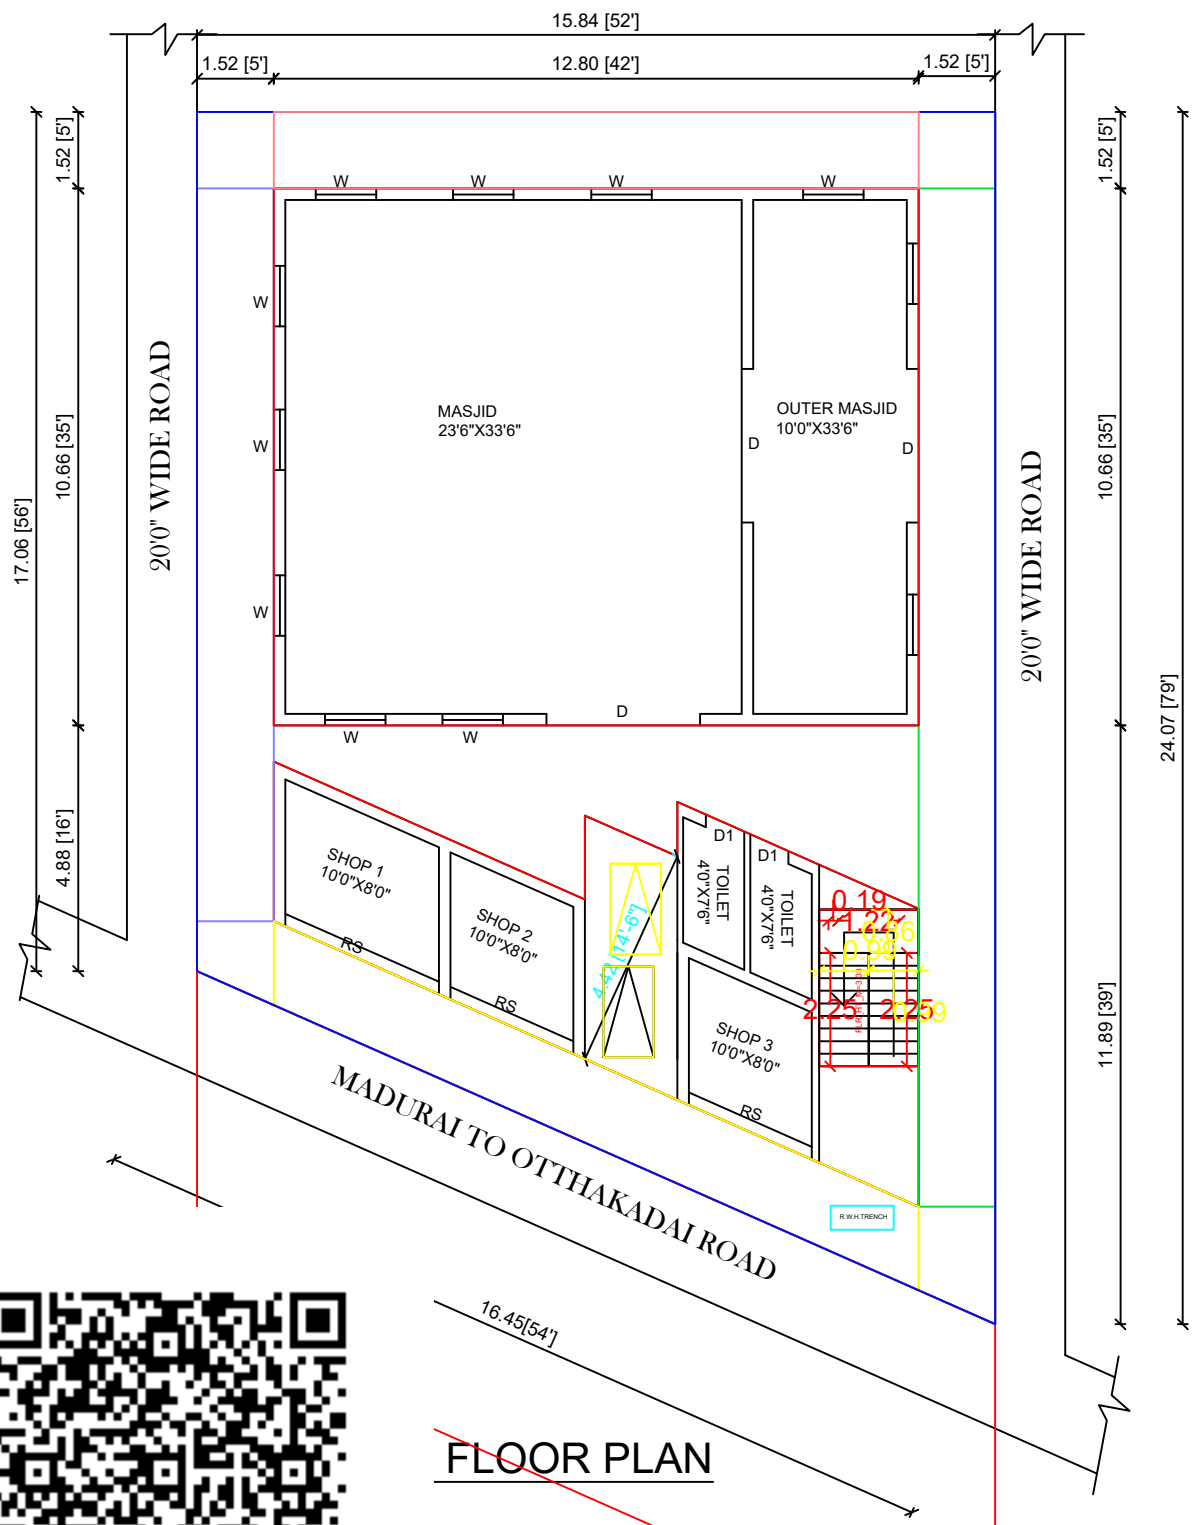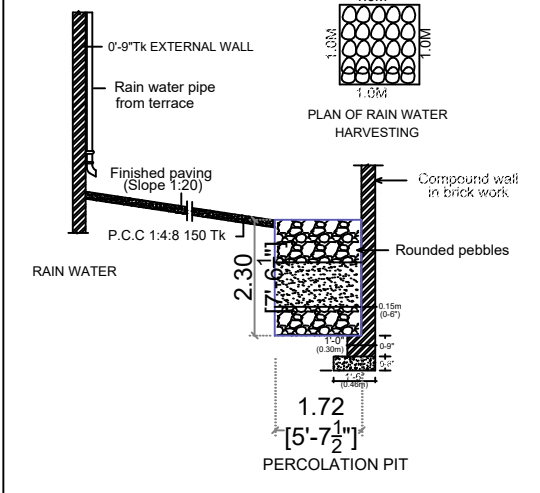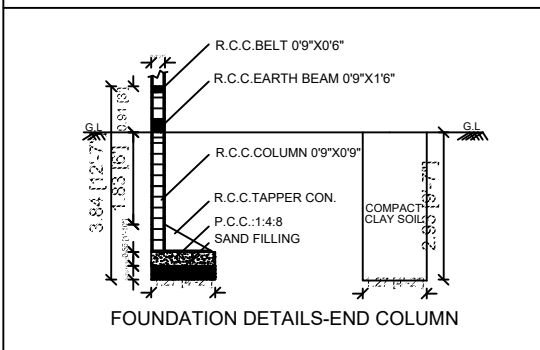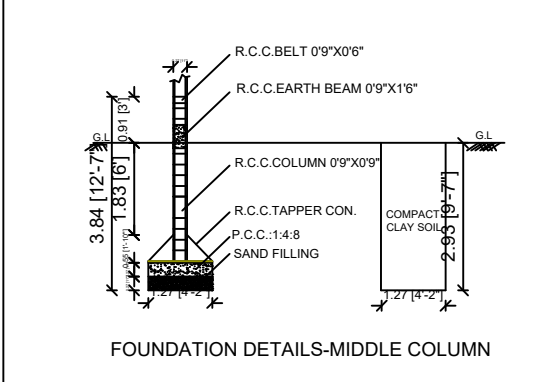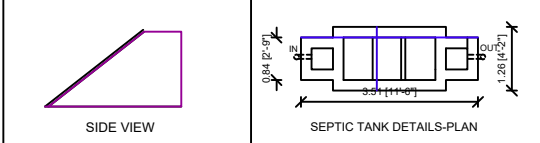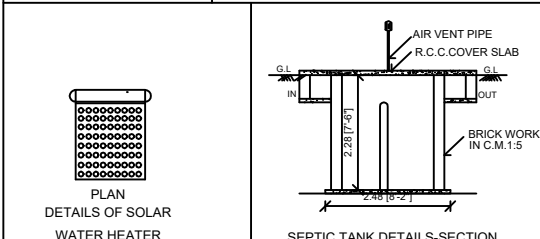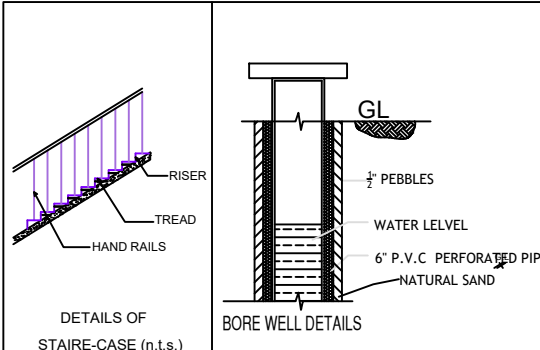


FLOOR PLAN

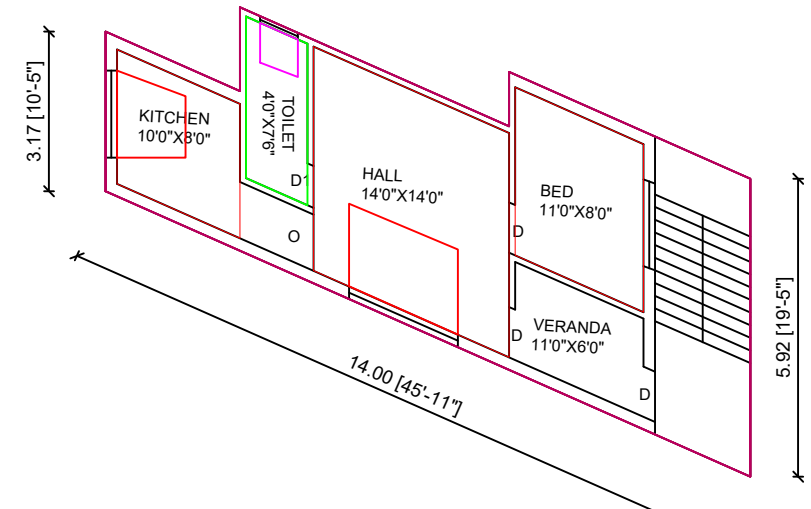

PRO. FIRST FLOOR PLAN

SITE PLAN
SCALE:NTS

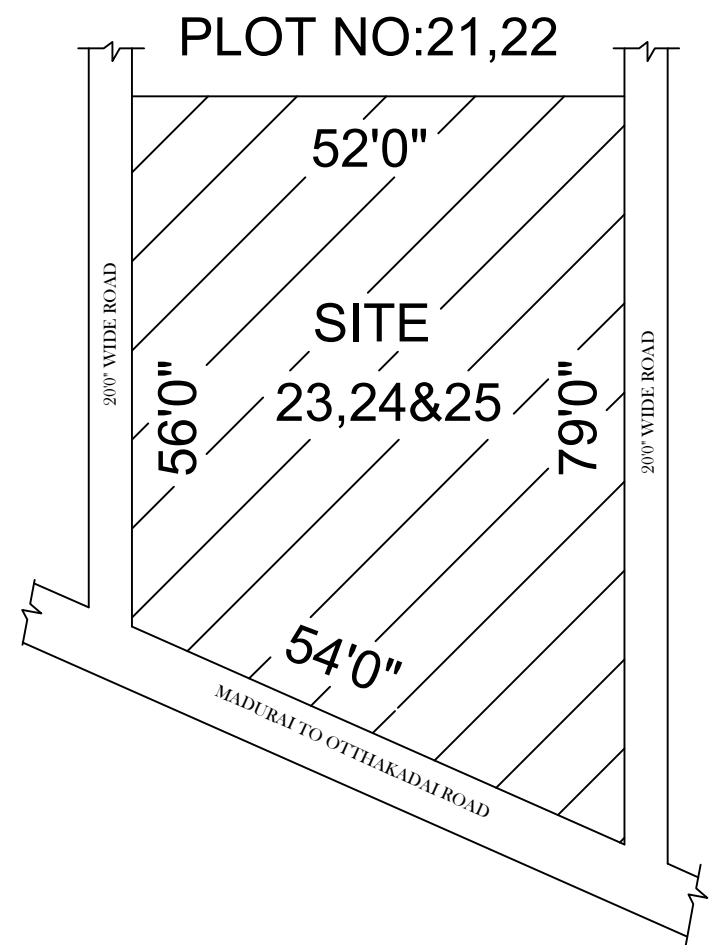

JOINERY SCHEDULE

D - DOOR : 3'0"X7'0"
D1 - DOOR : 2'6"X7'0"
W - WINDOW : 5'0"X4'6"
V - VENTILATOR : 4'0"X2'0"

SITE - ☐
EXG. - ☐
PRO. - ☐
ROAD - ☐

AREA DETAILS

DESCRIPTION	FSI AREA		NON-FSI AREA		TOTAL AREA	
	SQ.M	SQ.FT	SQ.M	SQ.FT	SQ.M	SQ.FT
DOCUMENT AREA	--	--	--	--	329.34	3545.00
SITE AREA	--	--	--	--	329.34	3545.00
EXG.G.FLOOR AREA	158.14	1702.20	23.37	251.55	181.51	1953.83
PRO.F.FLOOR AREA	62.61	673.92	--	--	62.61	673.92
OPEN AREA	--	--	--	--	147.80	1590.90
TOTAL	220.75	2376.13	23.37	251.55	244.12	2627.68

$$FSI = \frac{\text{TOTAL BUILTUP AREA AS PER FSI RULES}}{\text{SITE AREA}} = \frac{222.85}{329.34} = 0.67$$

TOTAL FSI AREA = 126.66 SQ.M.

PARKING AREA DETAILS

REQUIRED CAR PARKING AREA : 16.17 SQ.M.
PROVIDED PARKING AREA : 23.37 SQ.M.

NO.OF TWO WHEELER PROVIDED : 2 No.

MASJID AMENA SALEM
AL MHEIRI SUNNATHVAL
JAMAATH PALLIVASAL

APPLICANT

Er.A.Ramesh,
L.B.S.NO:MCRE3024,
24, Post Office Street, Subbaiya Colony,
K.K.Nagar, Madurai-20.
Mail:rameshrkmd@gmail.com
Contact no : 9842636778

ENGINEER

