



PROJECT TITLE:-
PLAN SHOWING THE PROPOSED NEW CONSTRUCTION OF A RESIDENTIAL GROUND FLOOR RCC BUILDING IN VADAKARAI VILLAGE & PANCHAYATH, SURVEY NO:178/39,178/41,SRINIVASA NAGAR, PLOT NO - 55,PATTA NO-5991,THIRUMANGALAM UNION & TALUKA , MADURAI DISTRICT...



APPLICANT NAME:- SOUNDHARYA.G

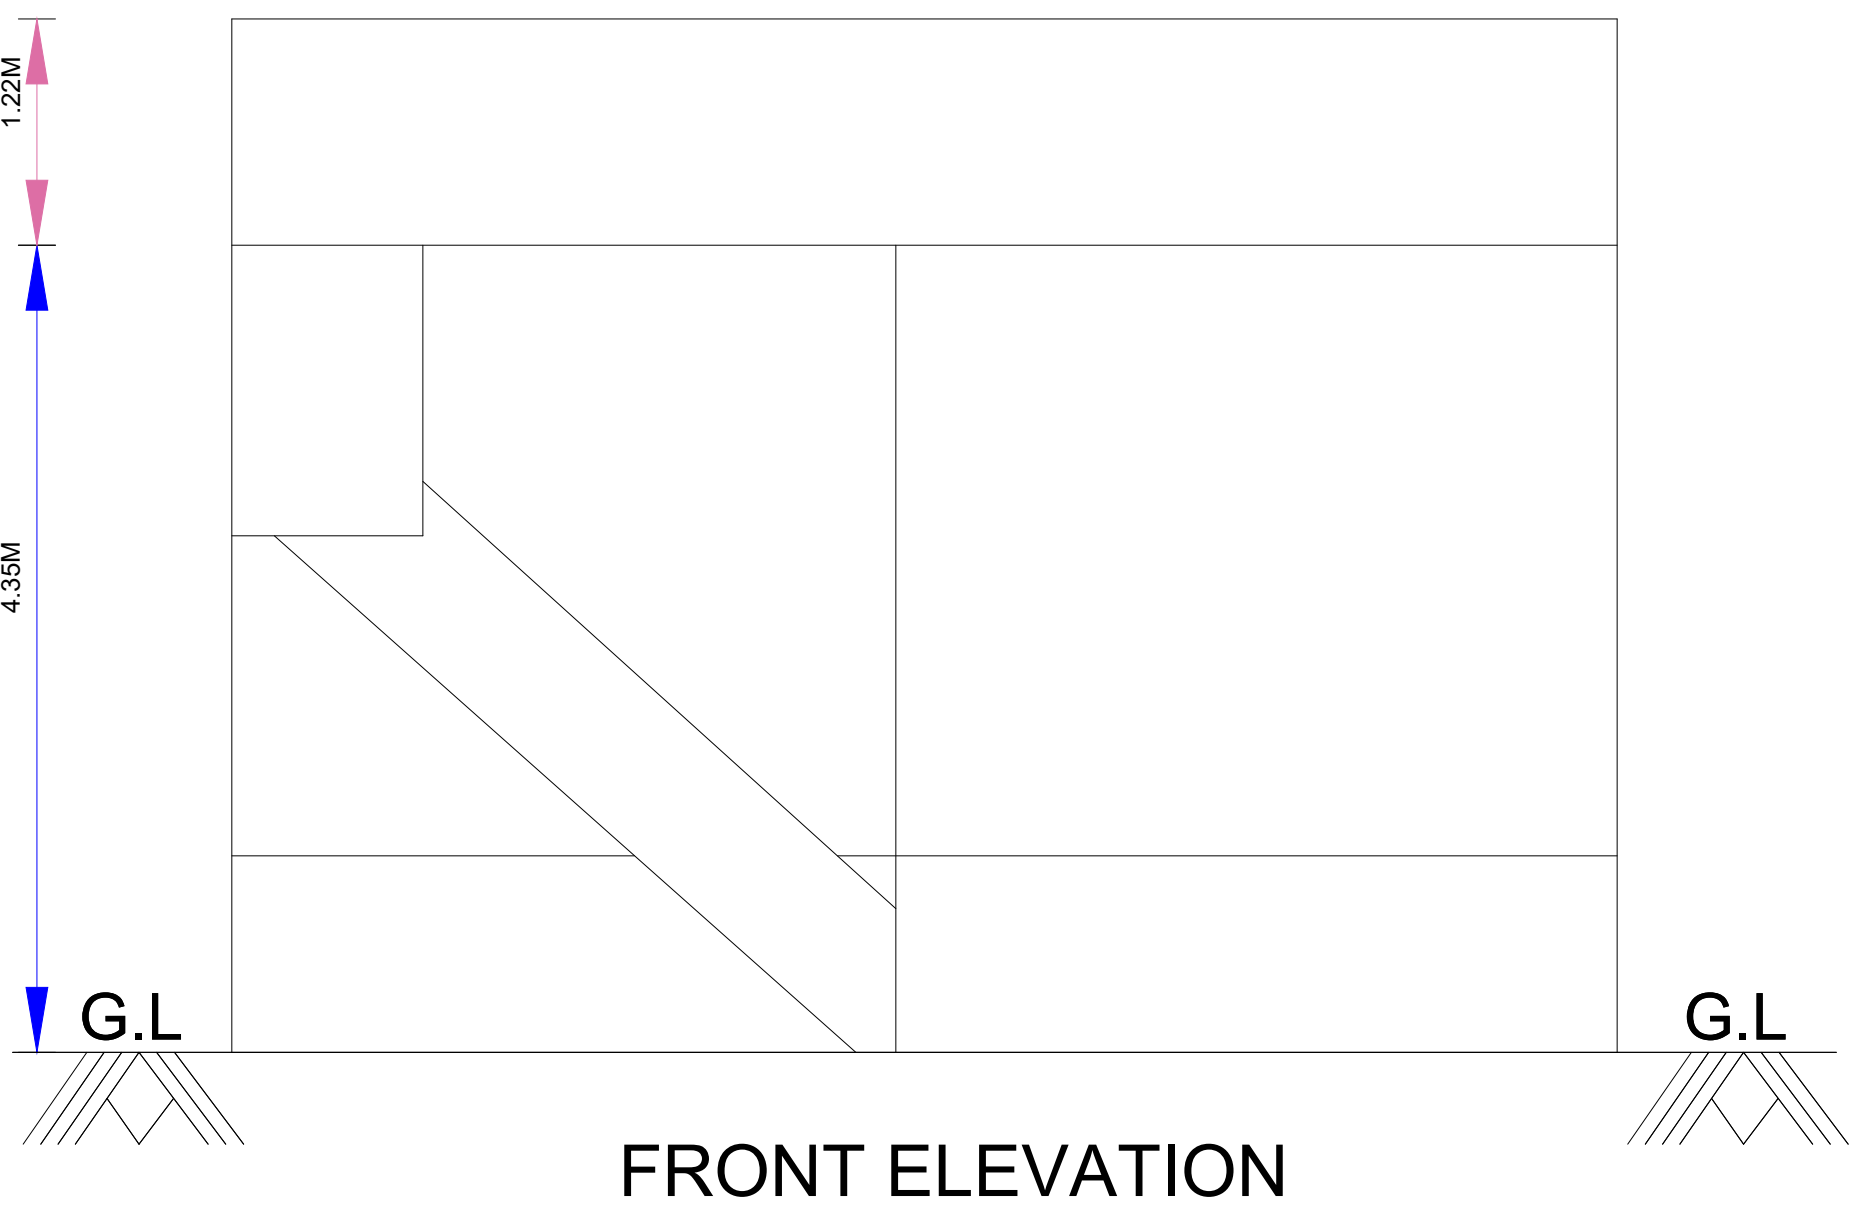

FRONT ELEVATION

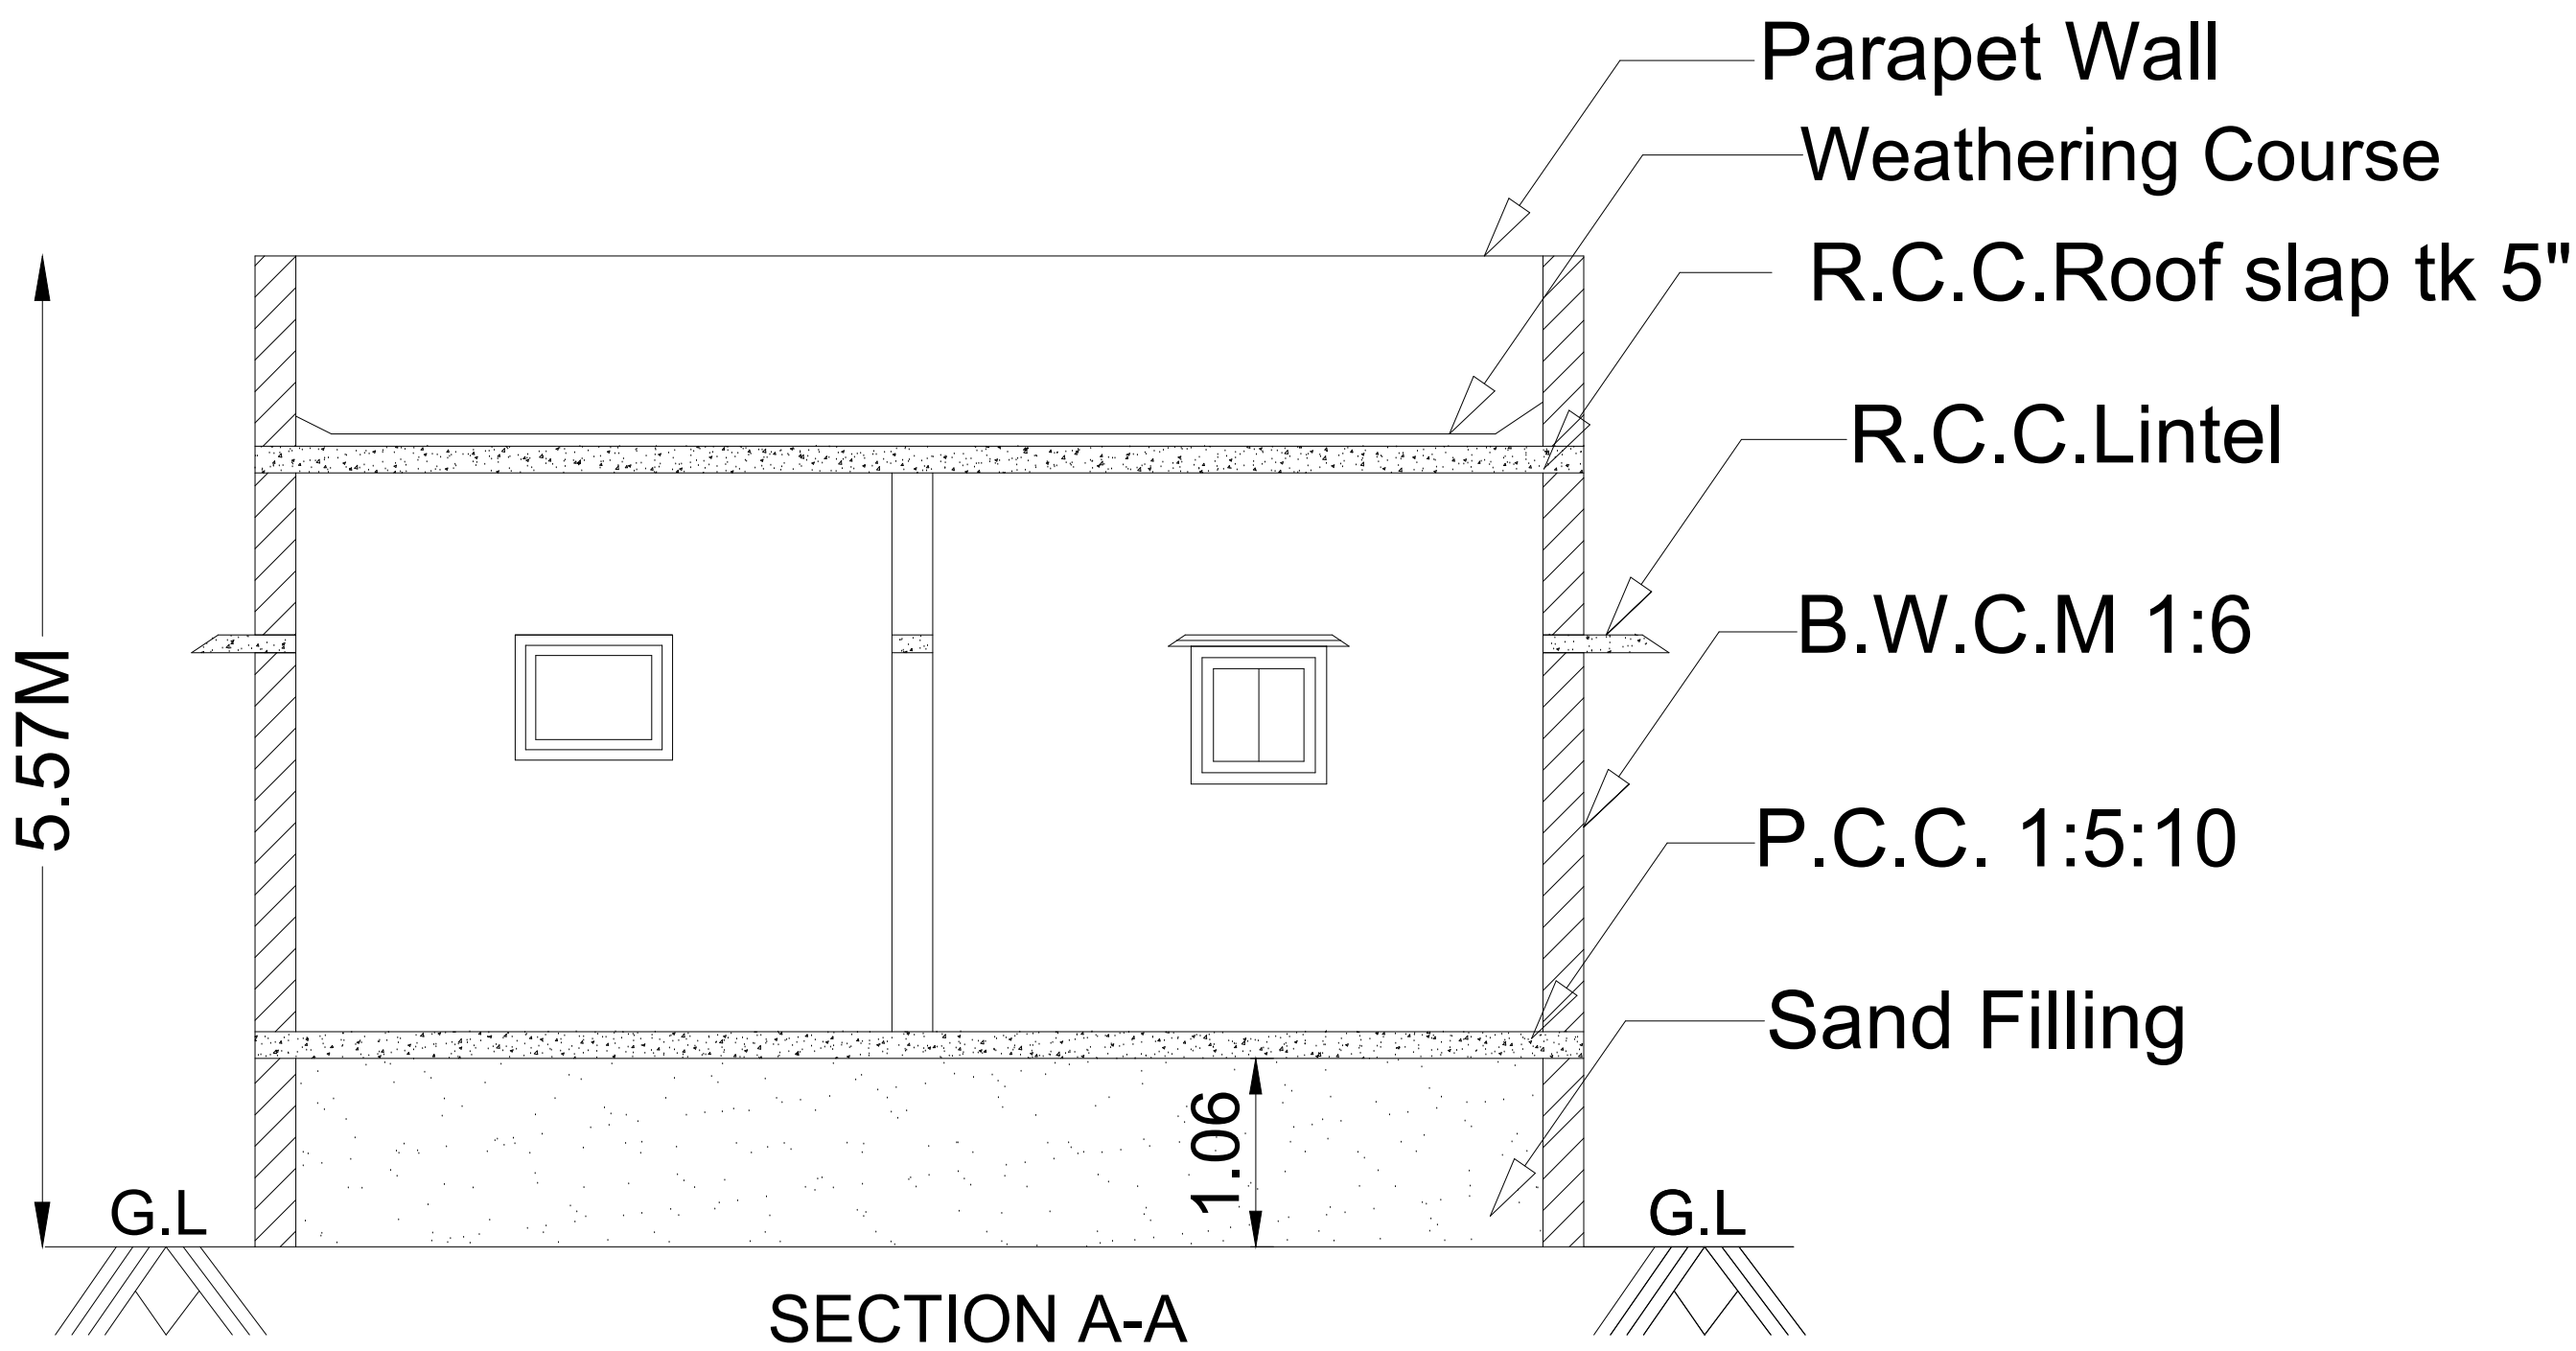

SECTION A-A

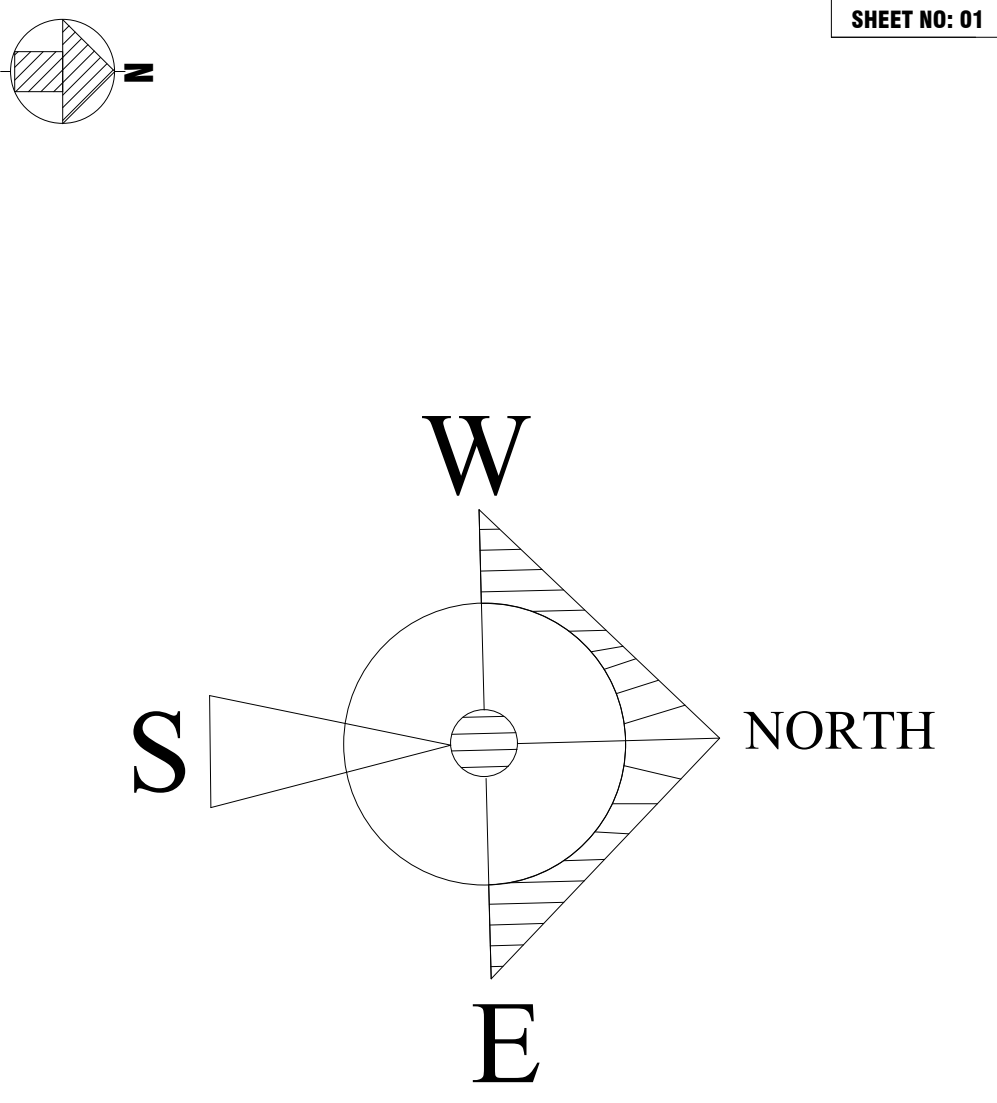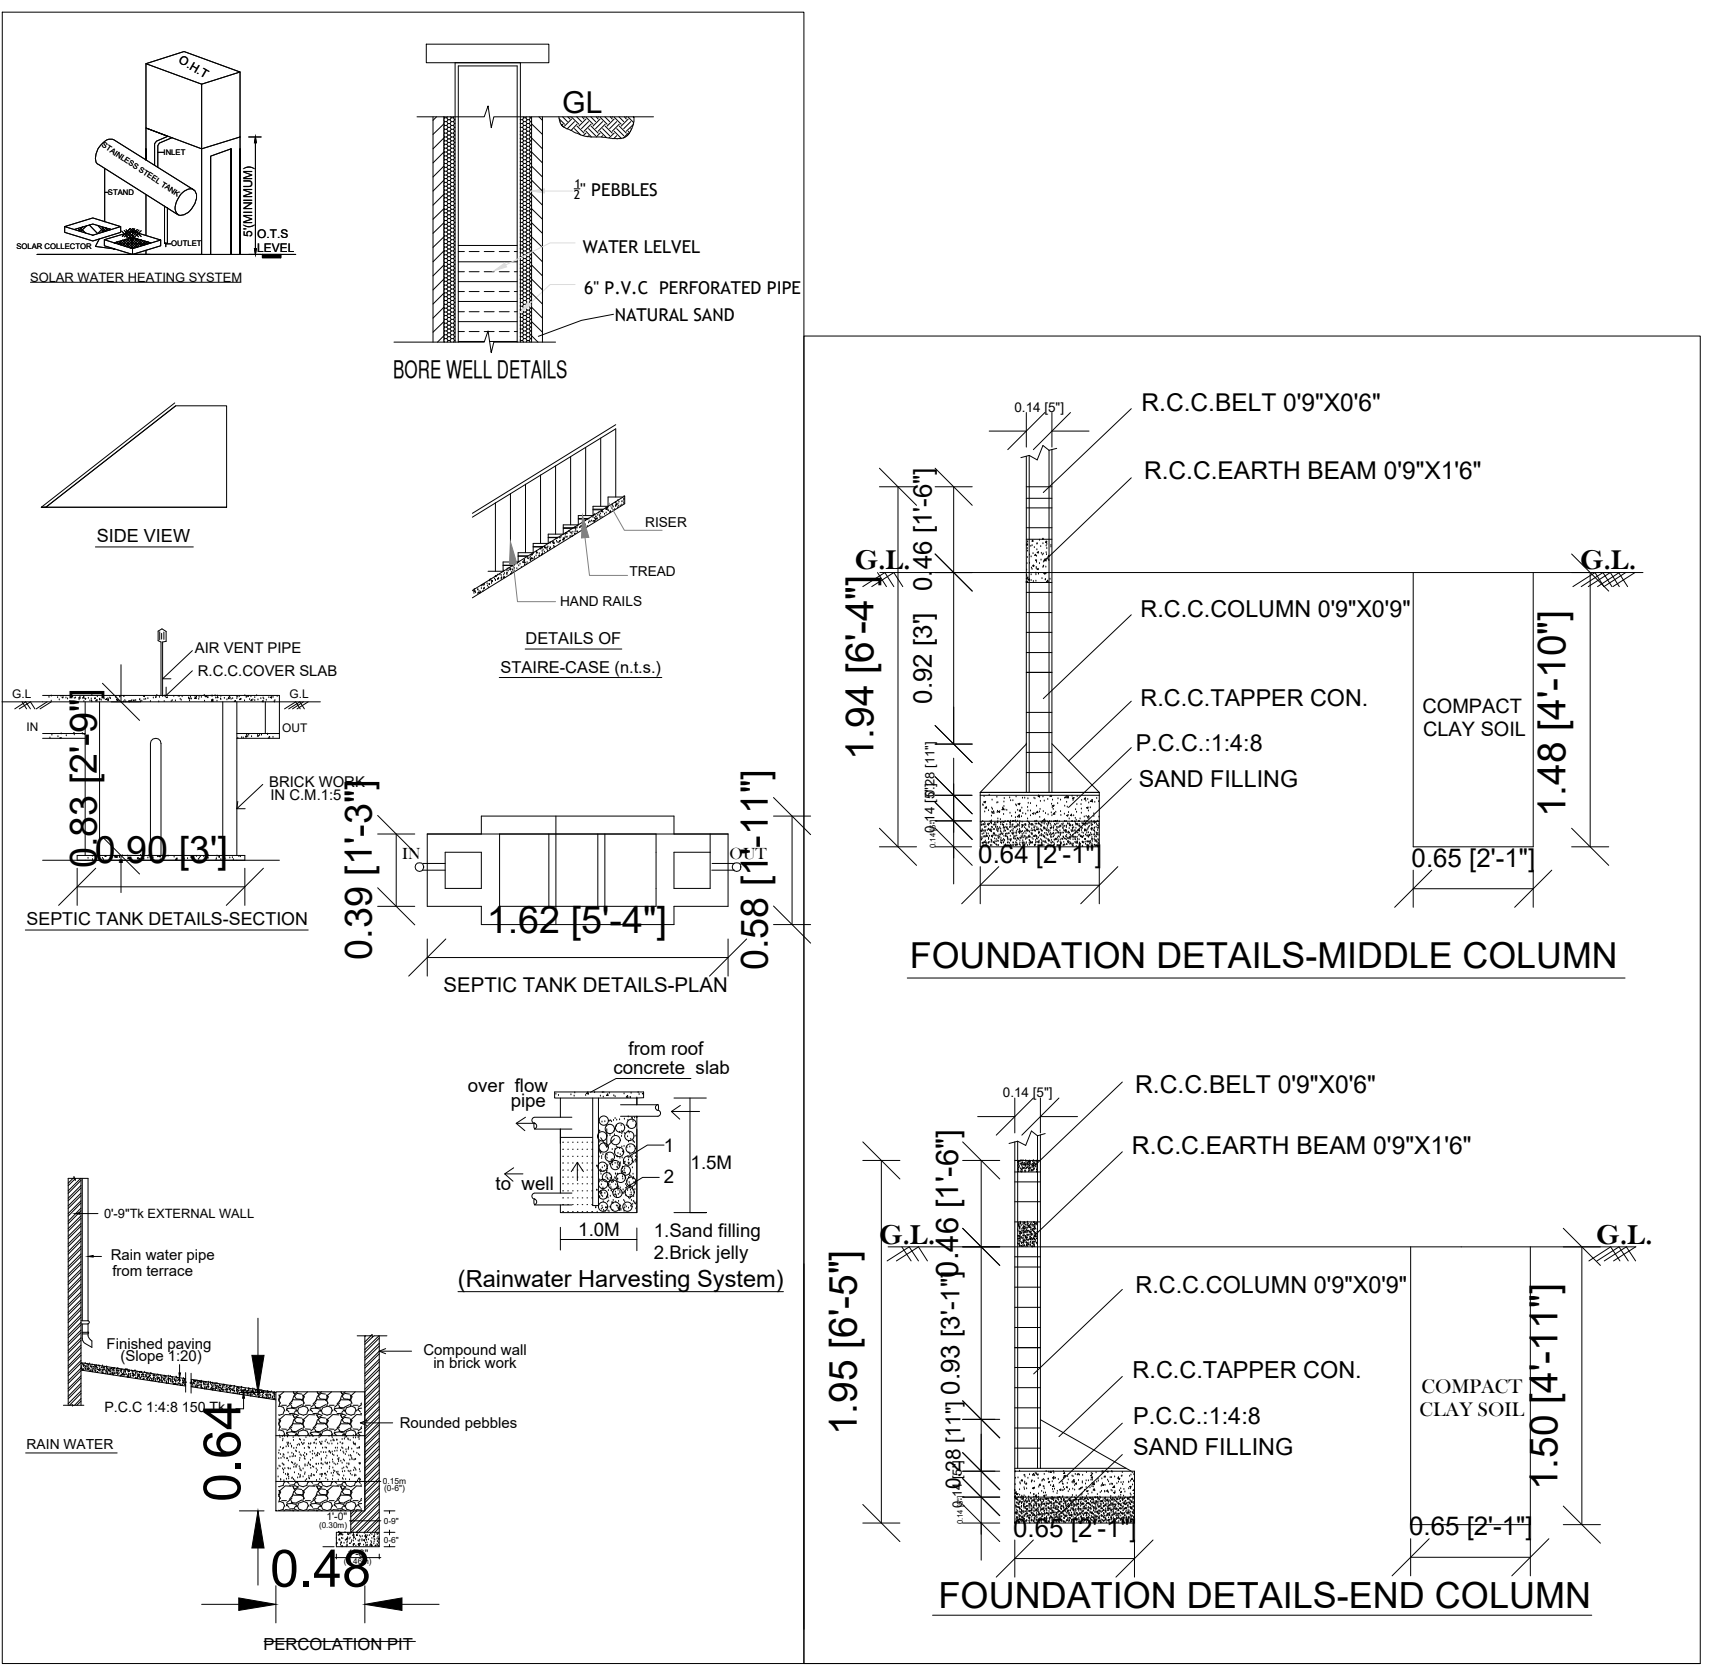

COMPASS FOR SITE PLAN Scale :1" = 6'0"

AREA DETAILS	SQ.M.	SQ.FT.
AS PER SITE	120.08	1292.62

ALL DIMENSIONS ARE IN METRES

AREA STATEMENT				
S.No	AREA DETAILS	FSI SQ.MT (A)	FSI SQ.FT (B)	NON-FSI SQ.MT (C) = (A)-(B)
01	STILT AREA	—	—	—
02	GROUND FLOOR	95.59	1029.00	95.59
03	PRO.FIRST FLOOR	—	—	—
	TOTAL	95.59	1029.00	95.59

FLOOR SPACE INDEX (FSI)	=	95.59 / 120.08	0.79
PLOT COVERAGE (PC)	=	95.59 / 120.08	79.61%


JOINERY DETAILS		
MD	Main Door	1.22 x 2.10
D	Door	0.90 x 2.10
D1	Door	0.75 x 2.10
O	Door open	0.91 x 2.10
W	Window	1.22 x 1.22
W0	Window	1.83 x 1.22
W1	Window	0.91 x 1.22
KW	Kitchen Window	0.91 x 0.60
V	Ventilator	0.60 x 0.60

PARKING STATEMENT		
NO. OF FLOOR	DESCRIPTION	TOTAL NO OF PARKING
		REQUIRED PROVIDED
	CAR	00 No 00 No
G	TWO WHEELER	00 No 02 No



S.SONAI, DCE,
LICENCED CIVIL ENGINEER,
LBS.NO:117/LS/2019/00008,
DOOR NO:62/24,JAWAHAR NAGAR 5th STREET,
THIRUMANGALAM,MADURAI.625706
E.mail ID:srsr construction@gmail.com
P.H:9629688599

LICENSED ENGINEER:

APPLICANT SOUNDHARYA.G

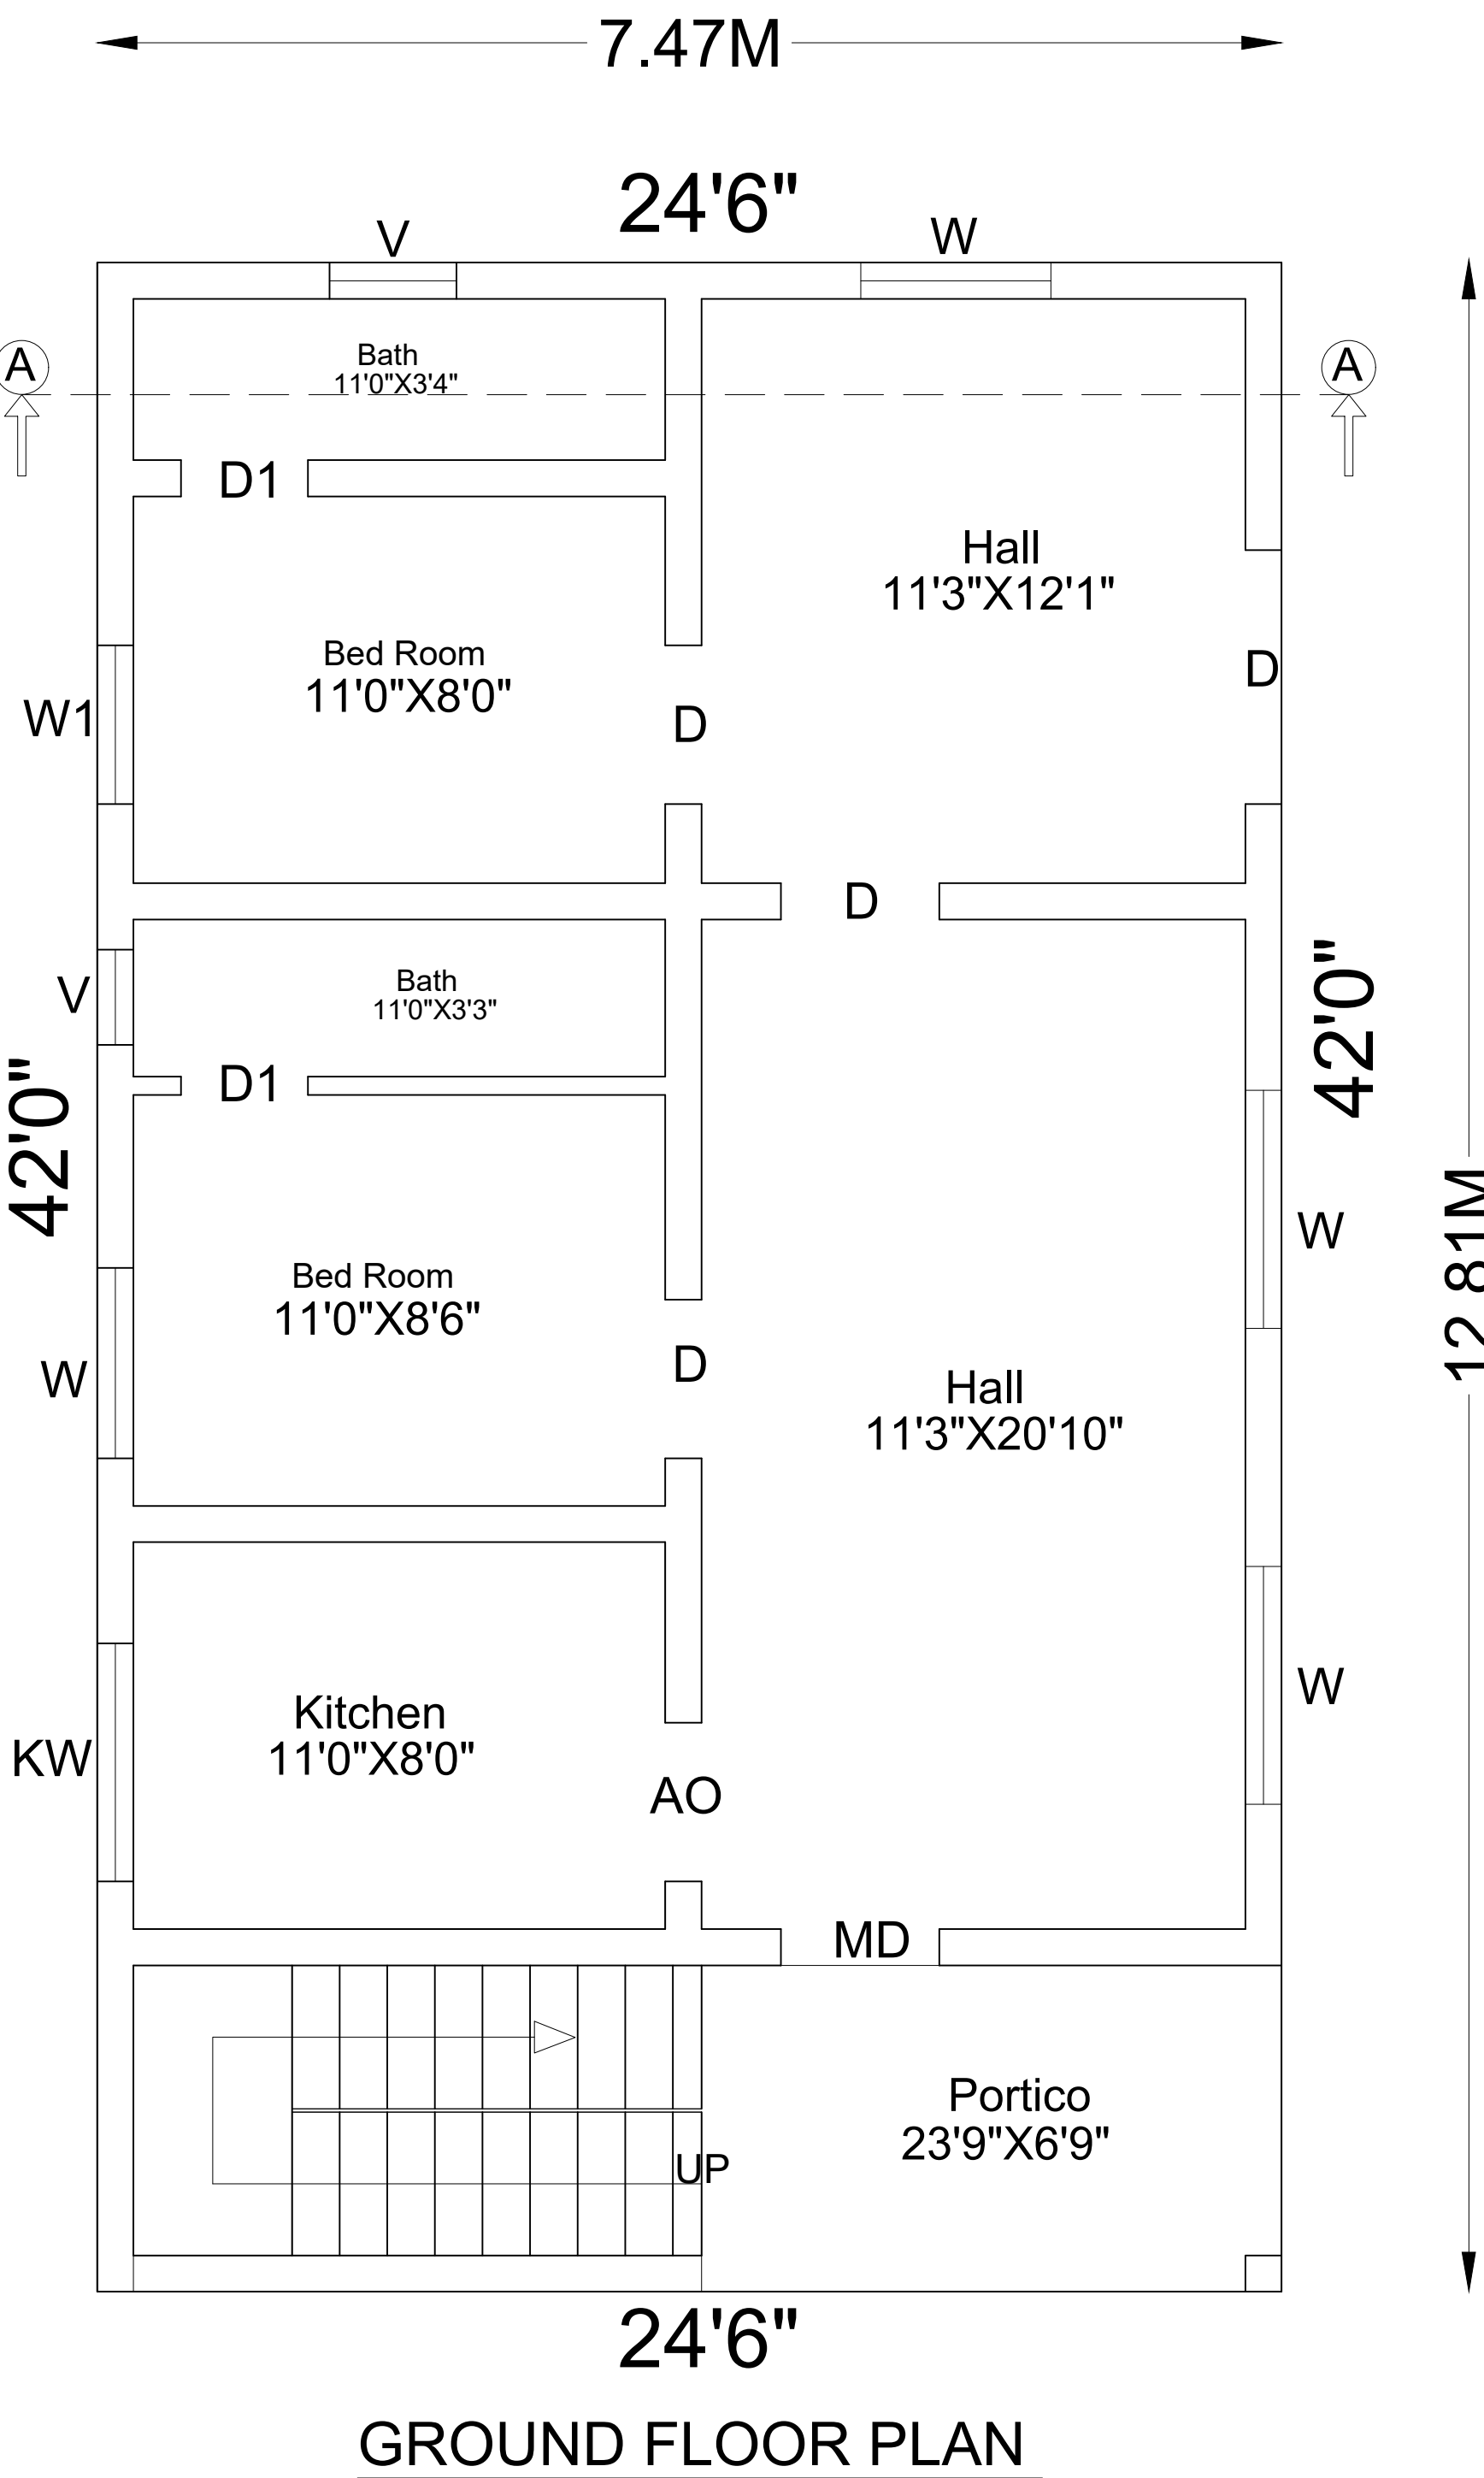

GROUND FLOOR PLAN

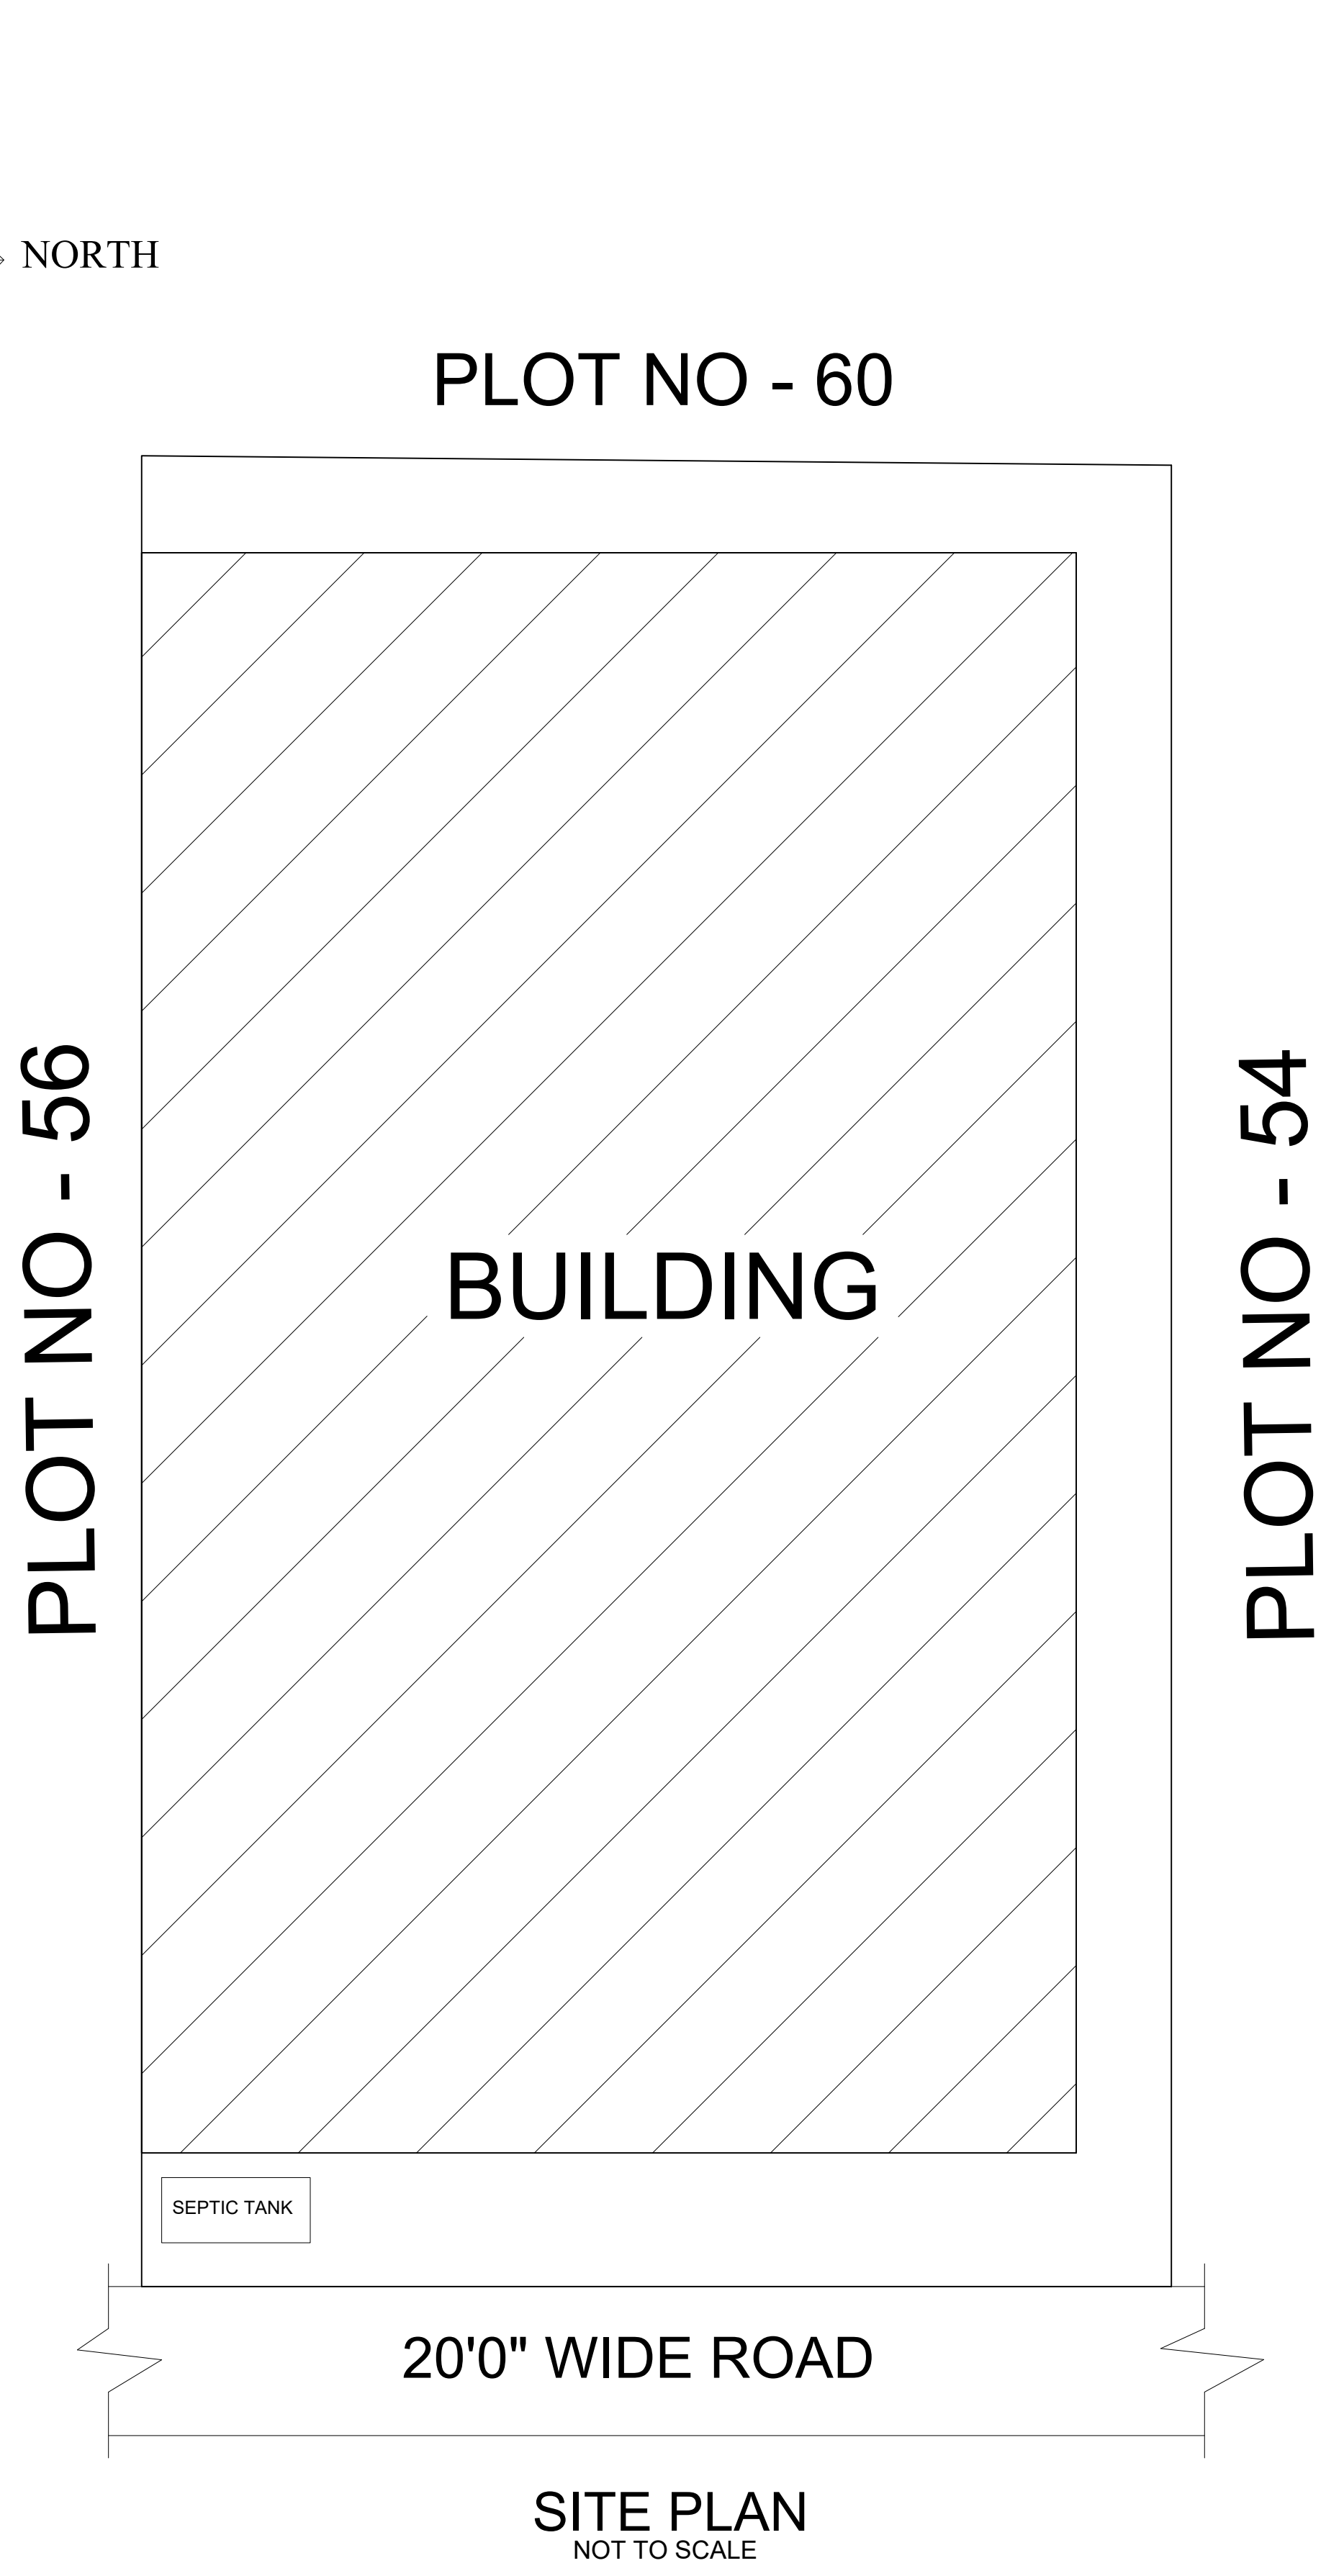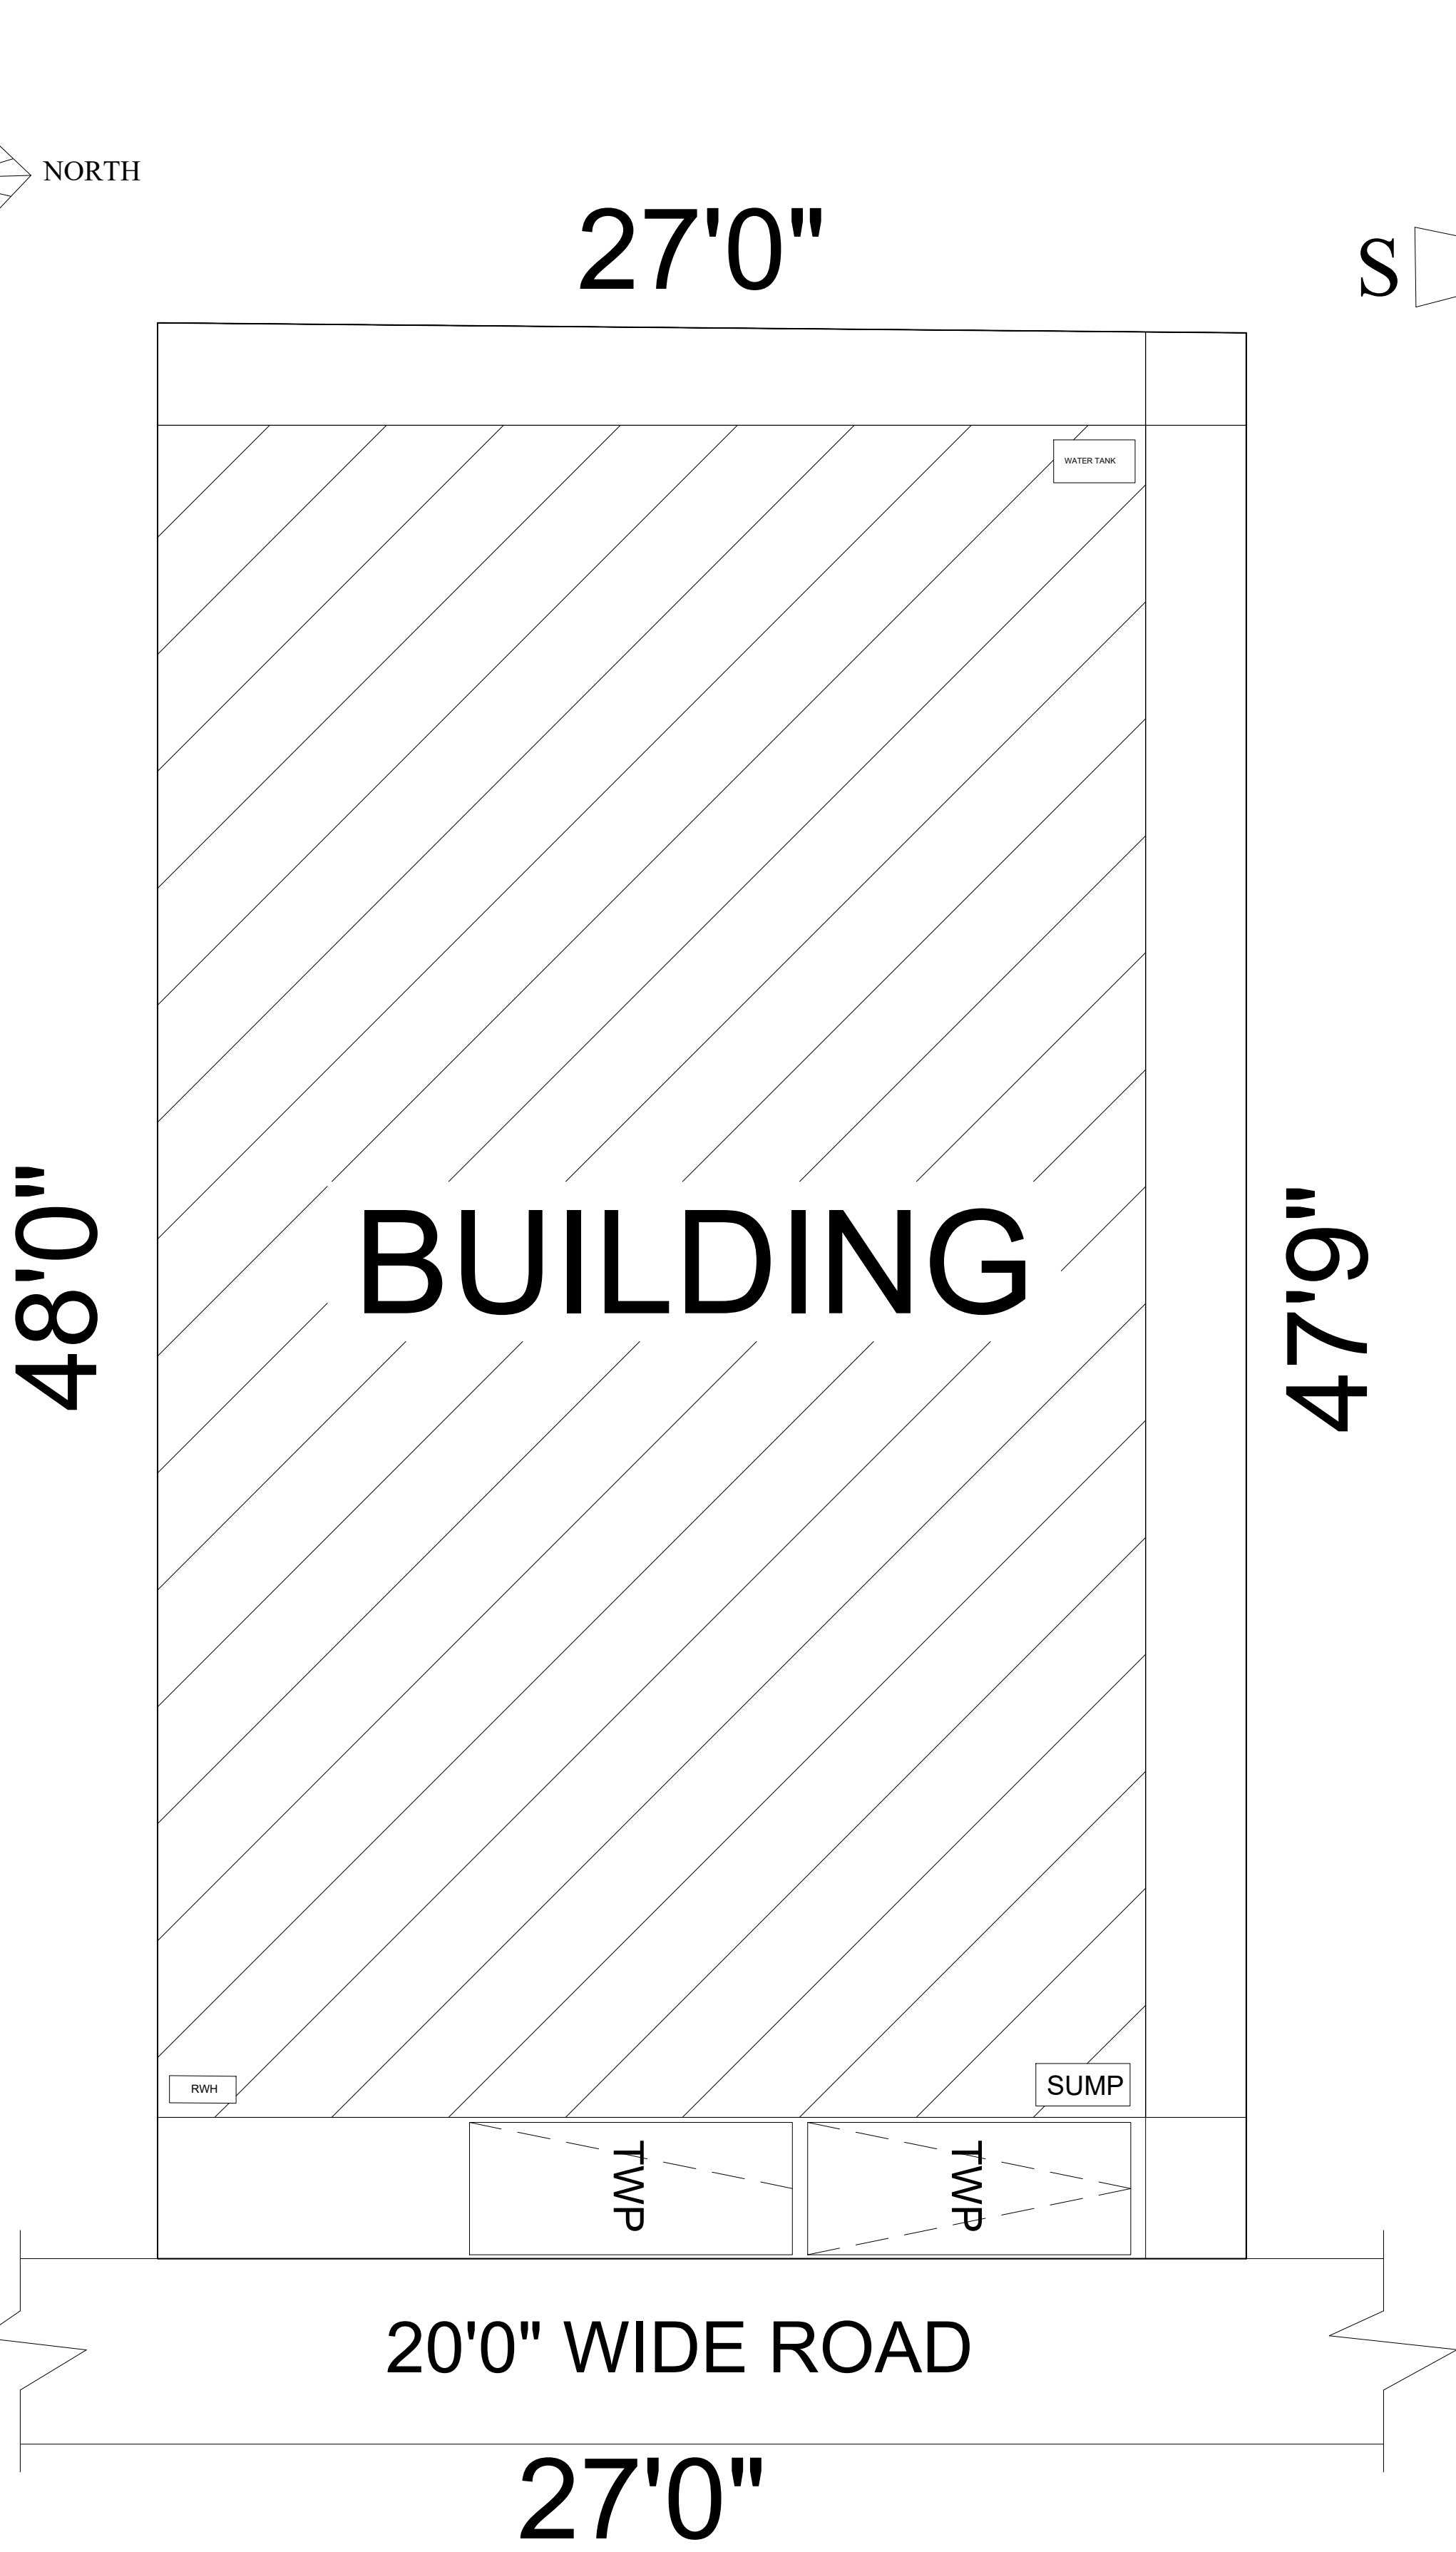

SITE PLAN
NOT TO SCALE

