
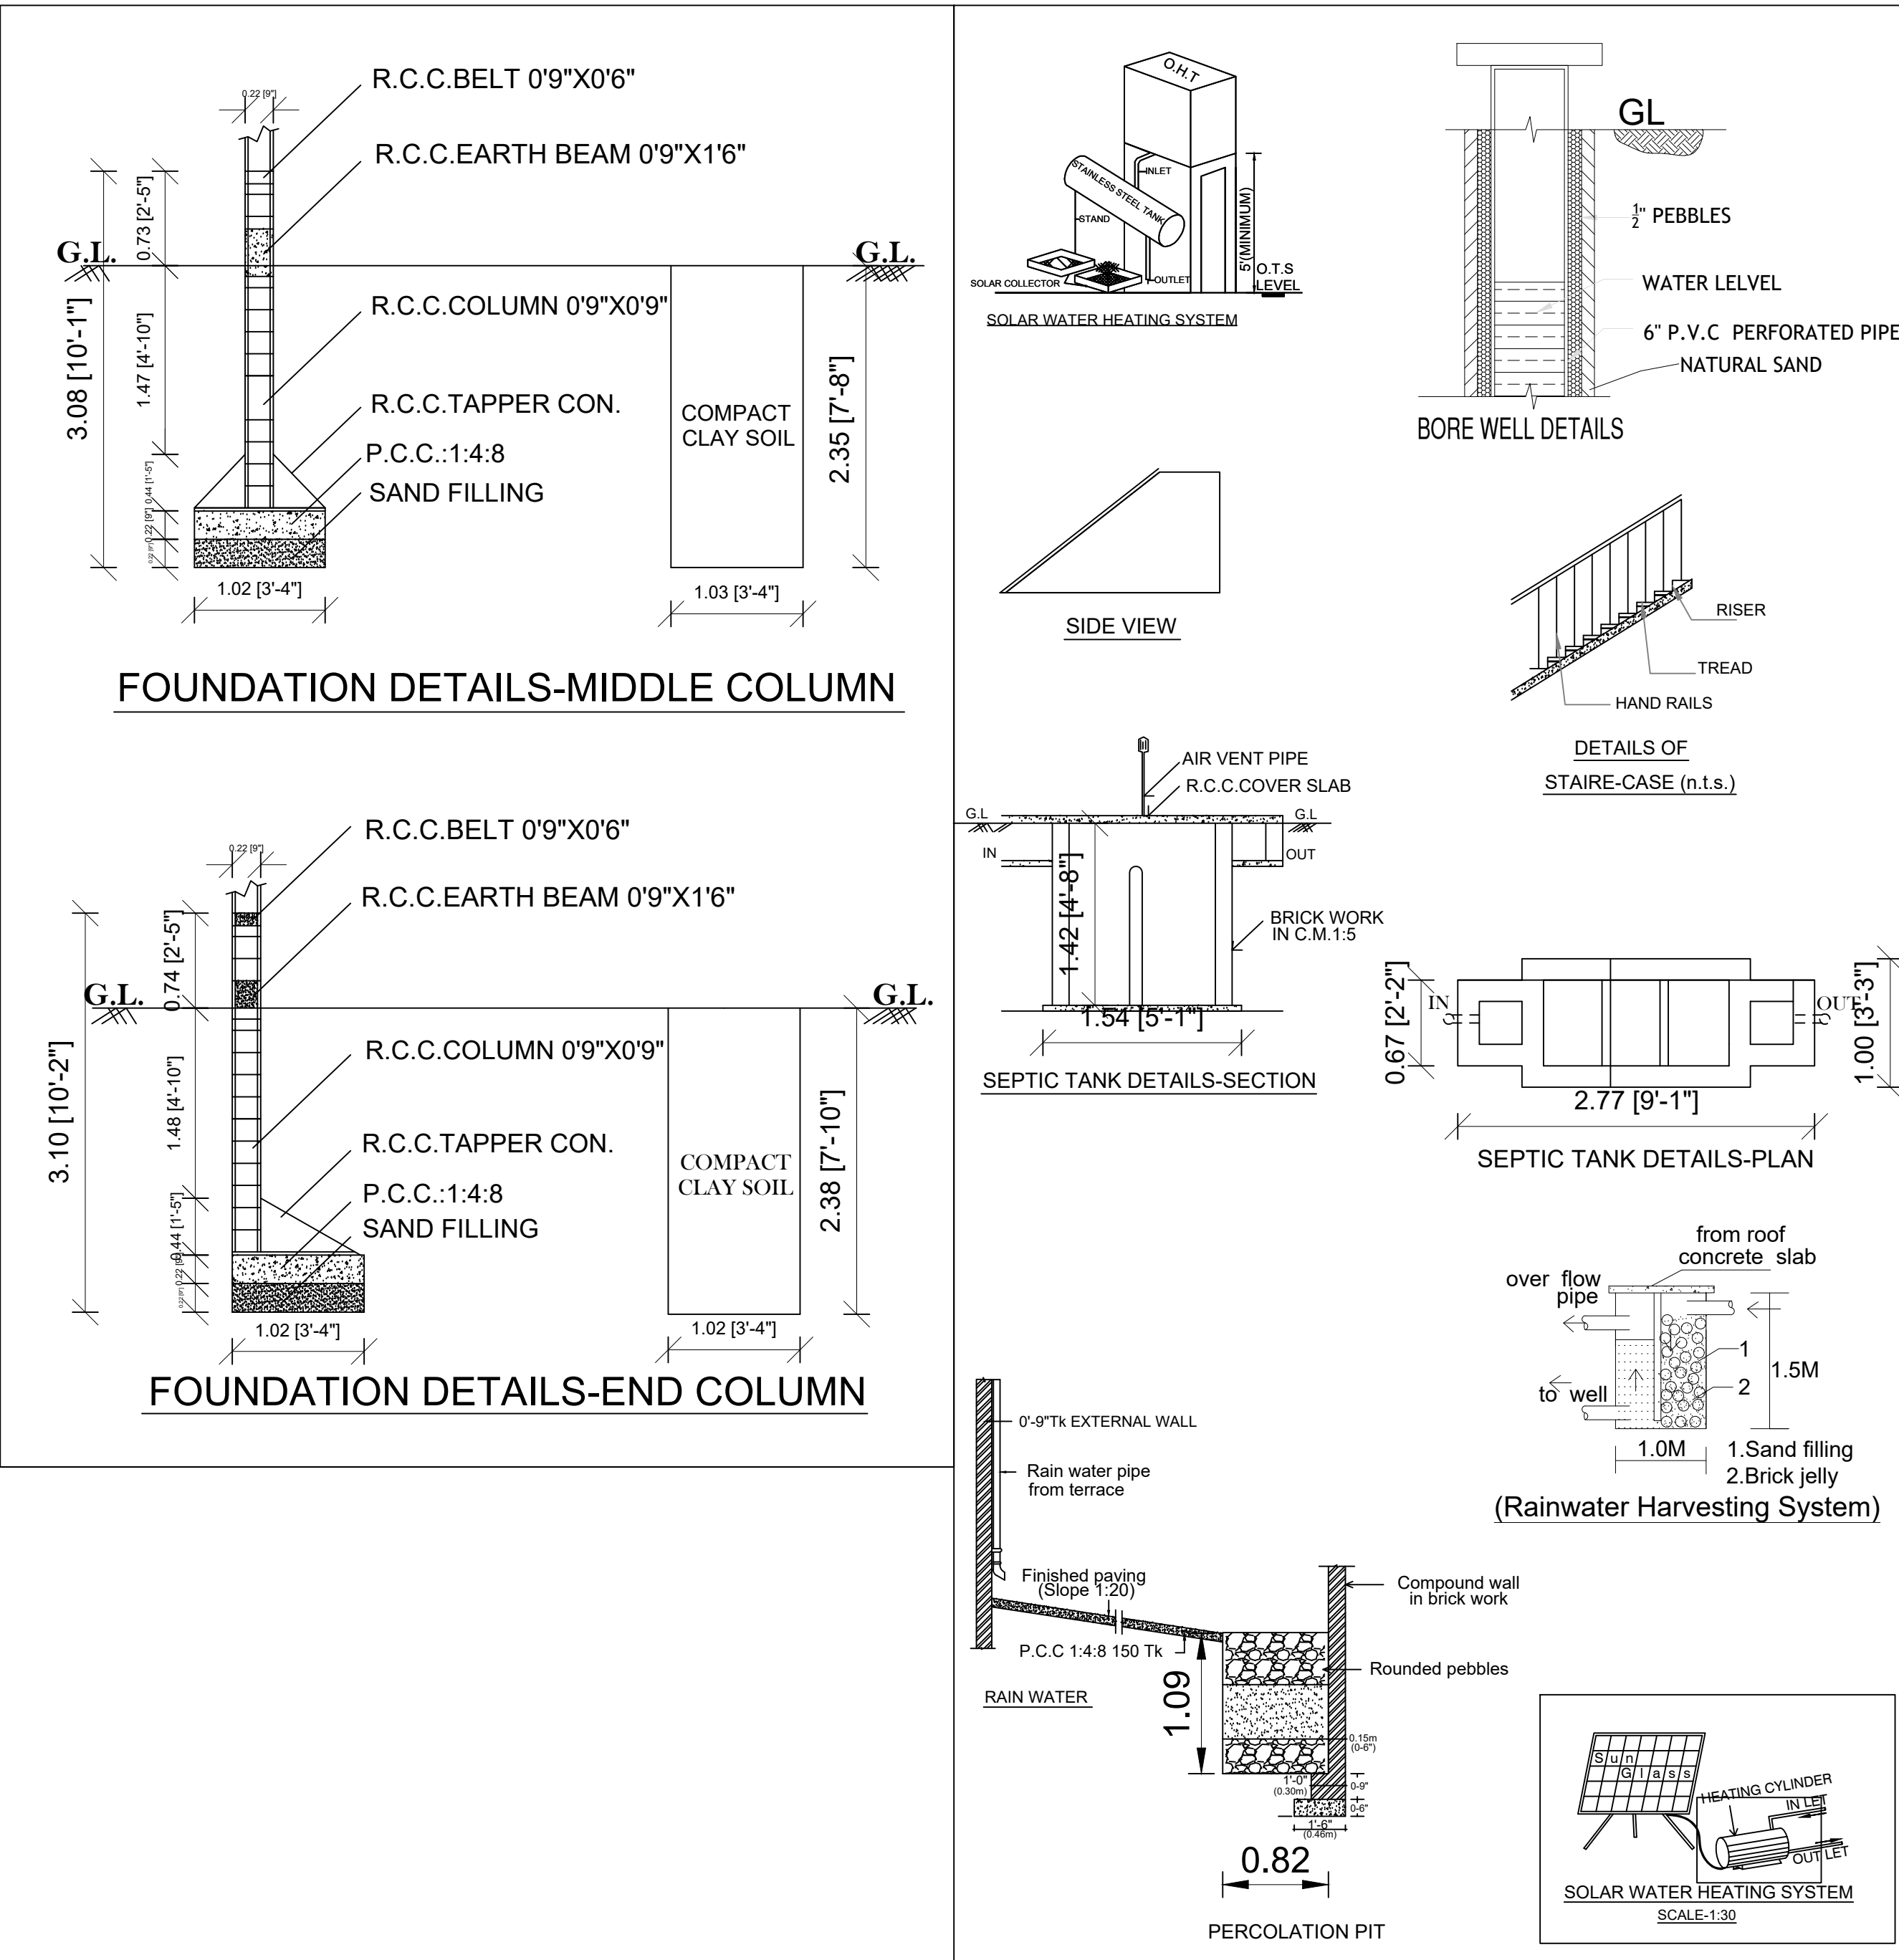
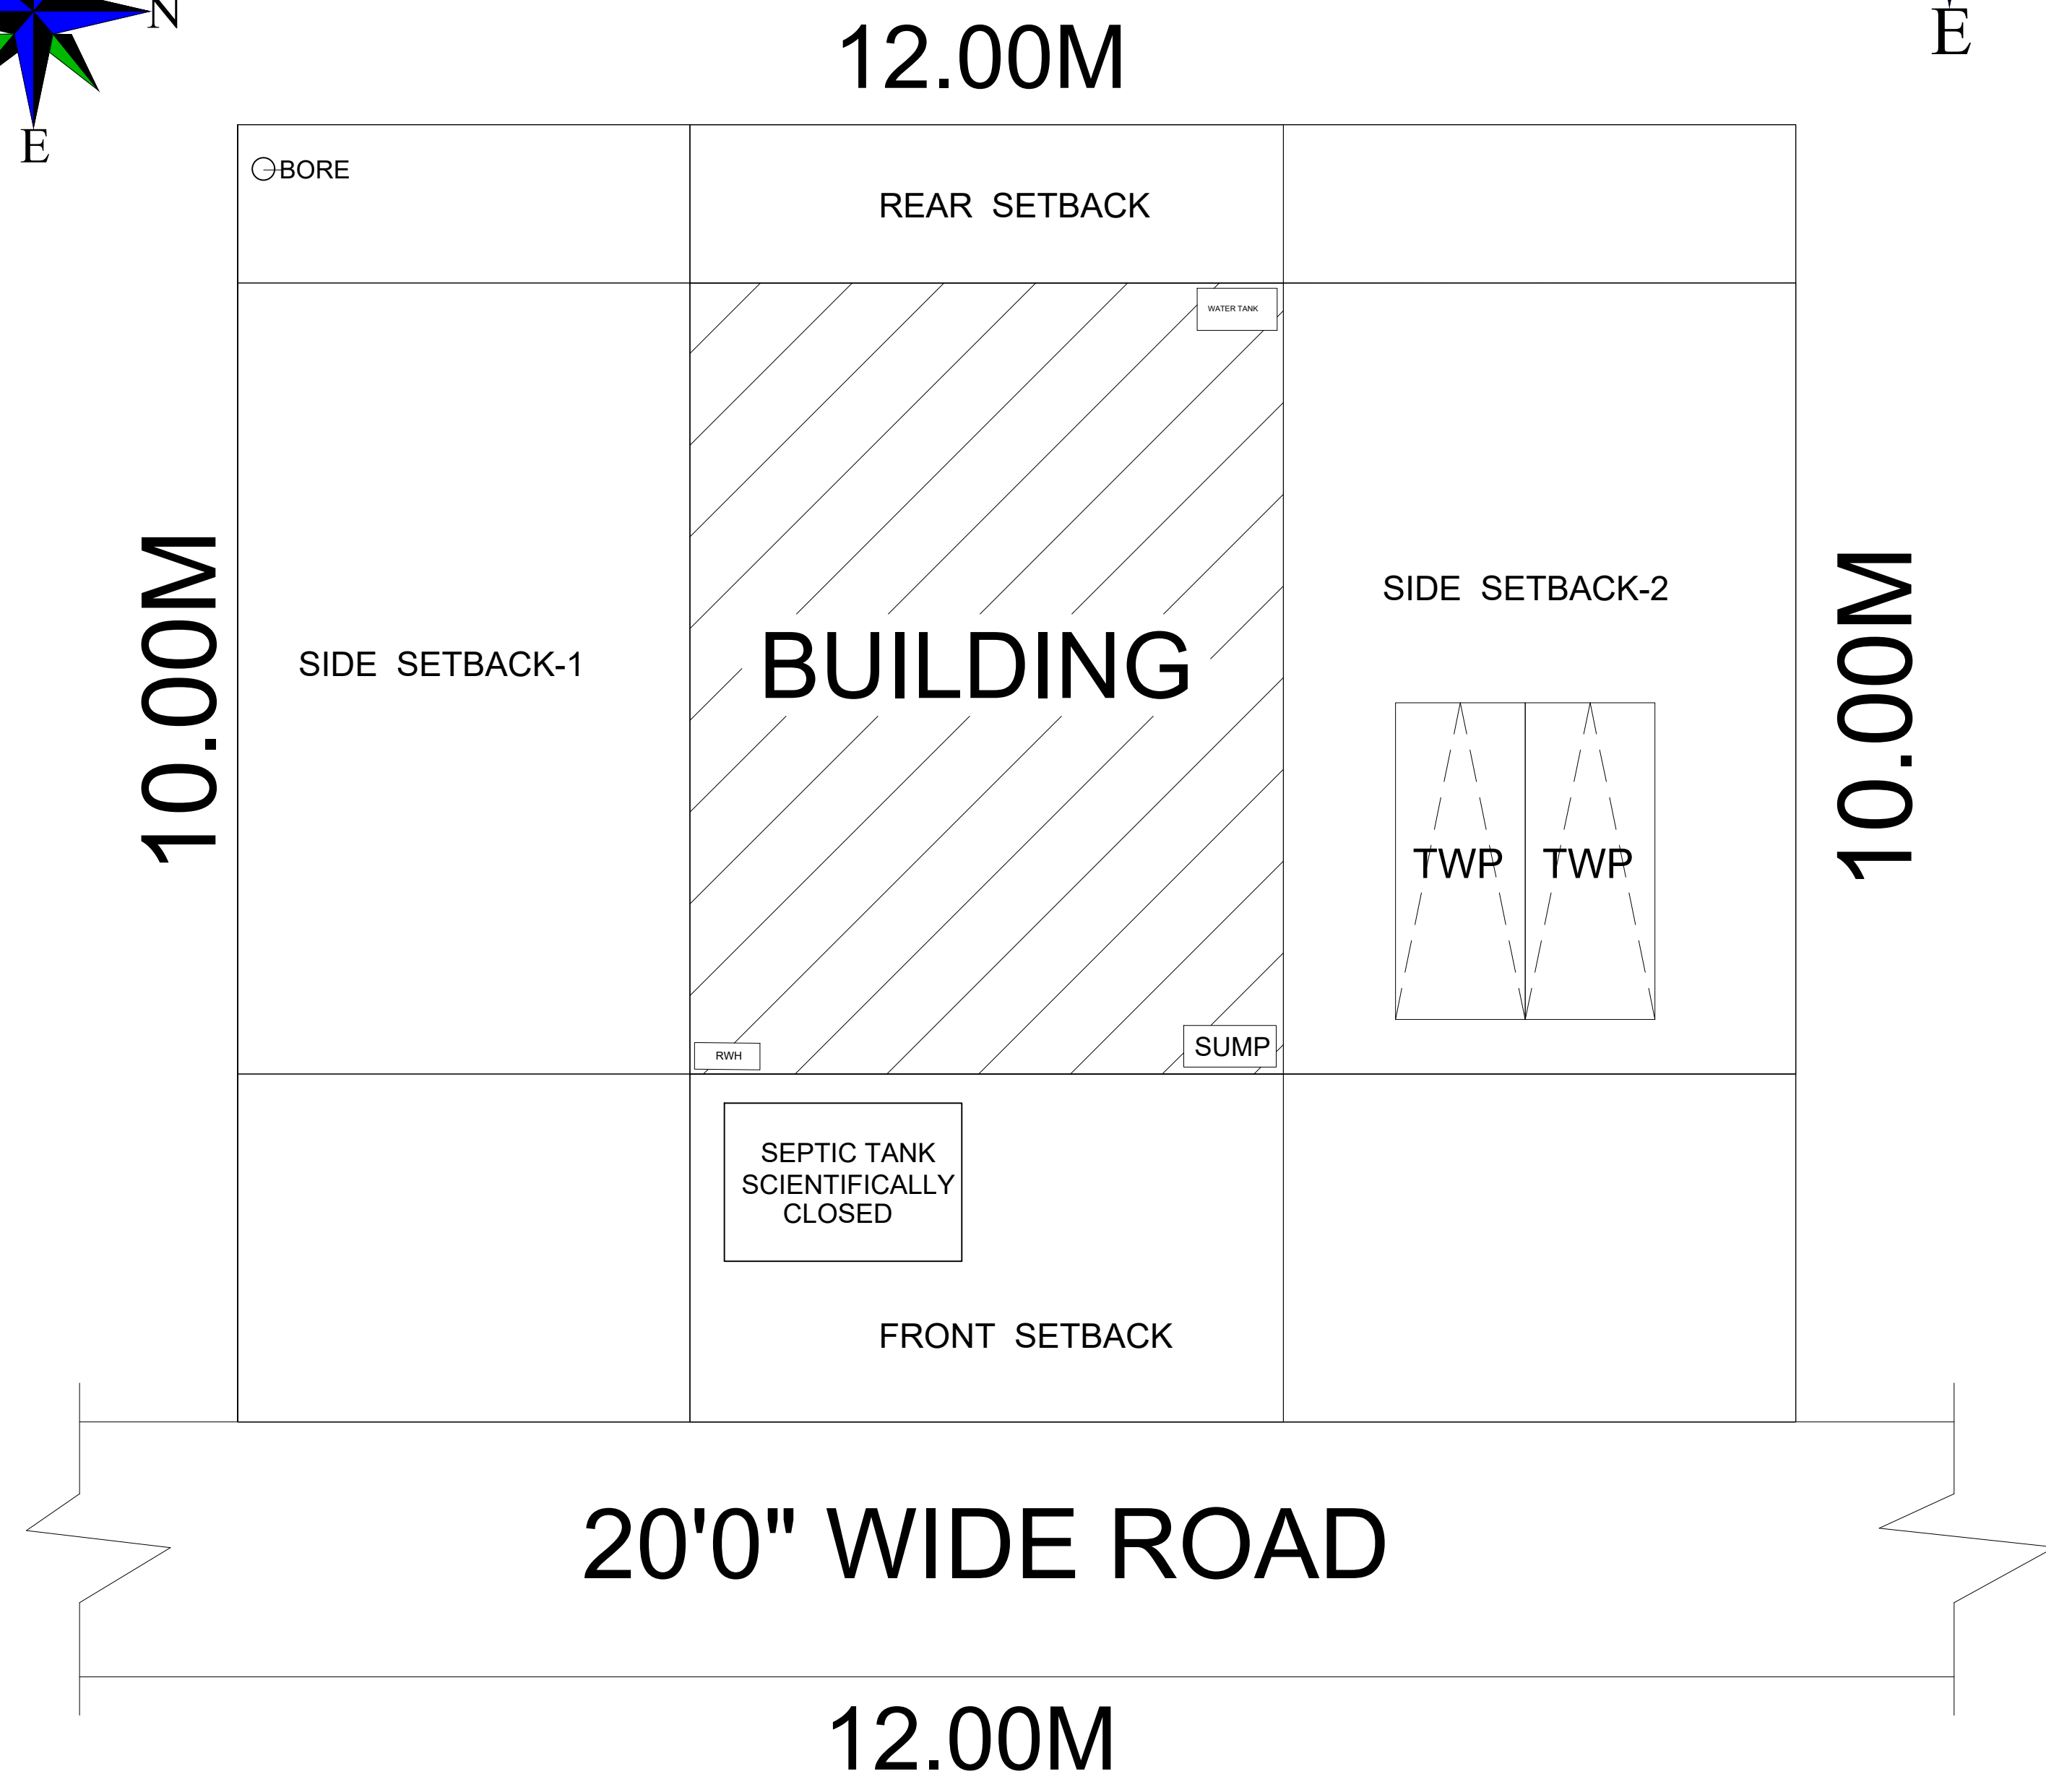
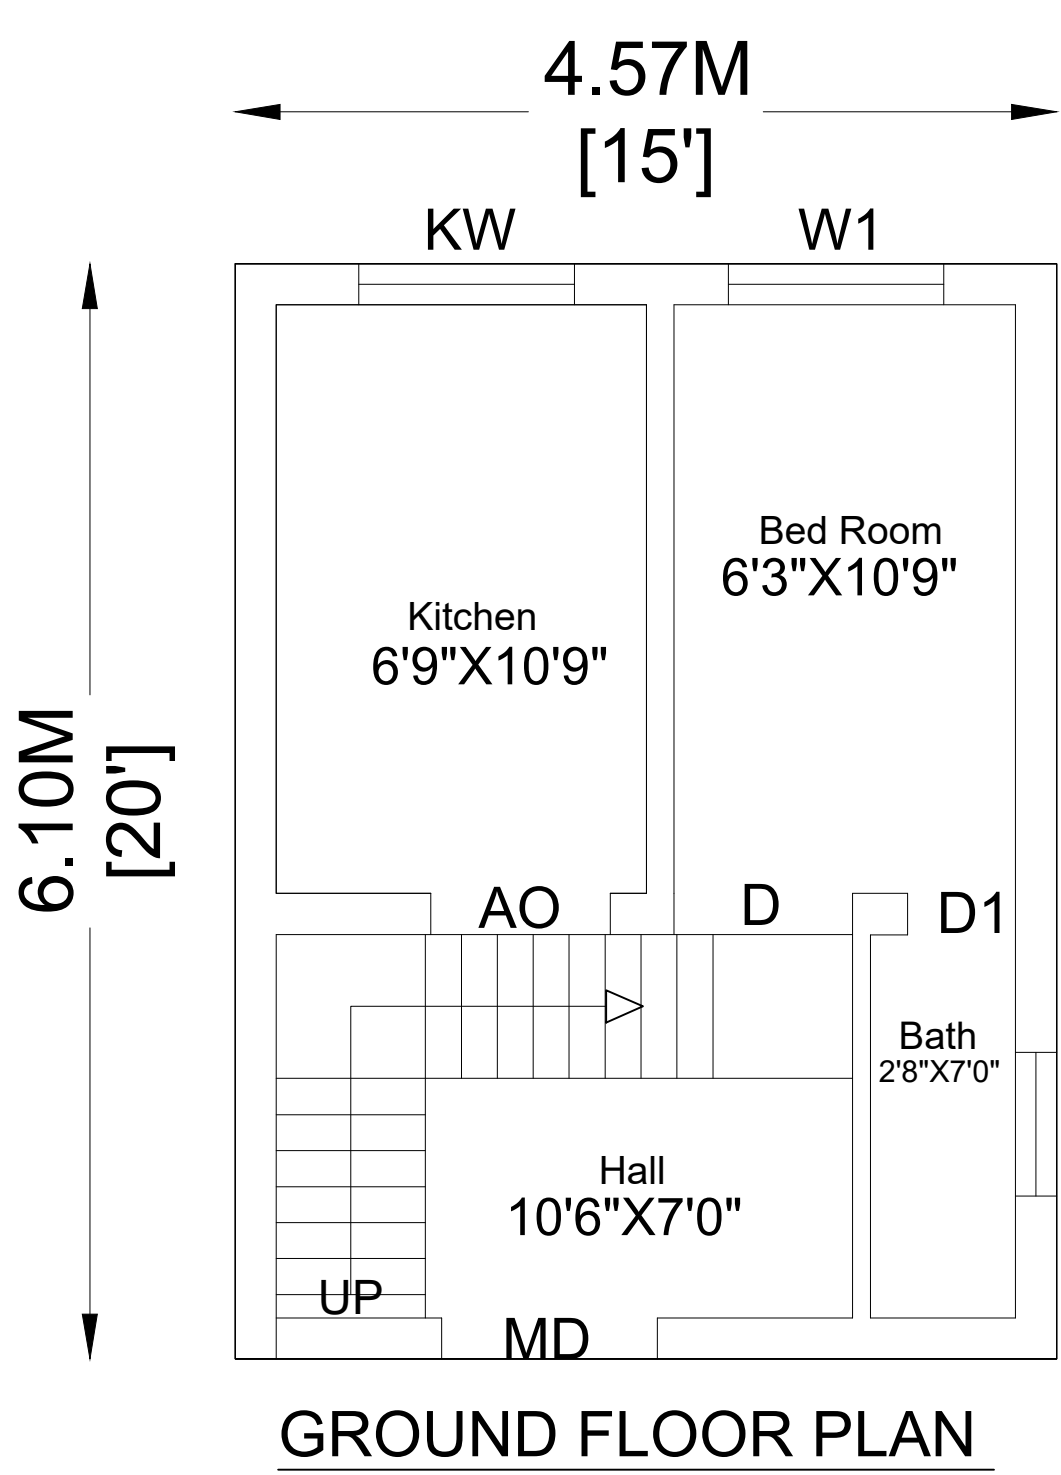


PROJECT TITLE:-
PLAN SHOWING THE PROPOSED NEW CONSTRUCTION OF A RESIDENTIAL GROUND FLOOR RCC BUILDING IN N.KAMATCHIPURAM VILLAGE & PANCHAYATH,INVOLVING IN PASSAGES,OF MELAKOTTAI VILLAGE S.R.NO:359,359/1,PLOT NO-92,THIRUMANGALAM UNION & TALUKA , MADURAI DISTRICT...

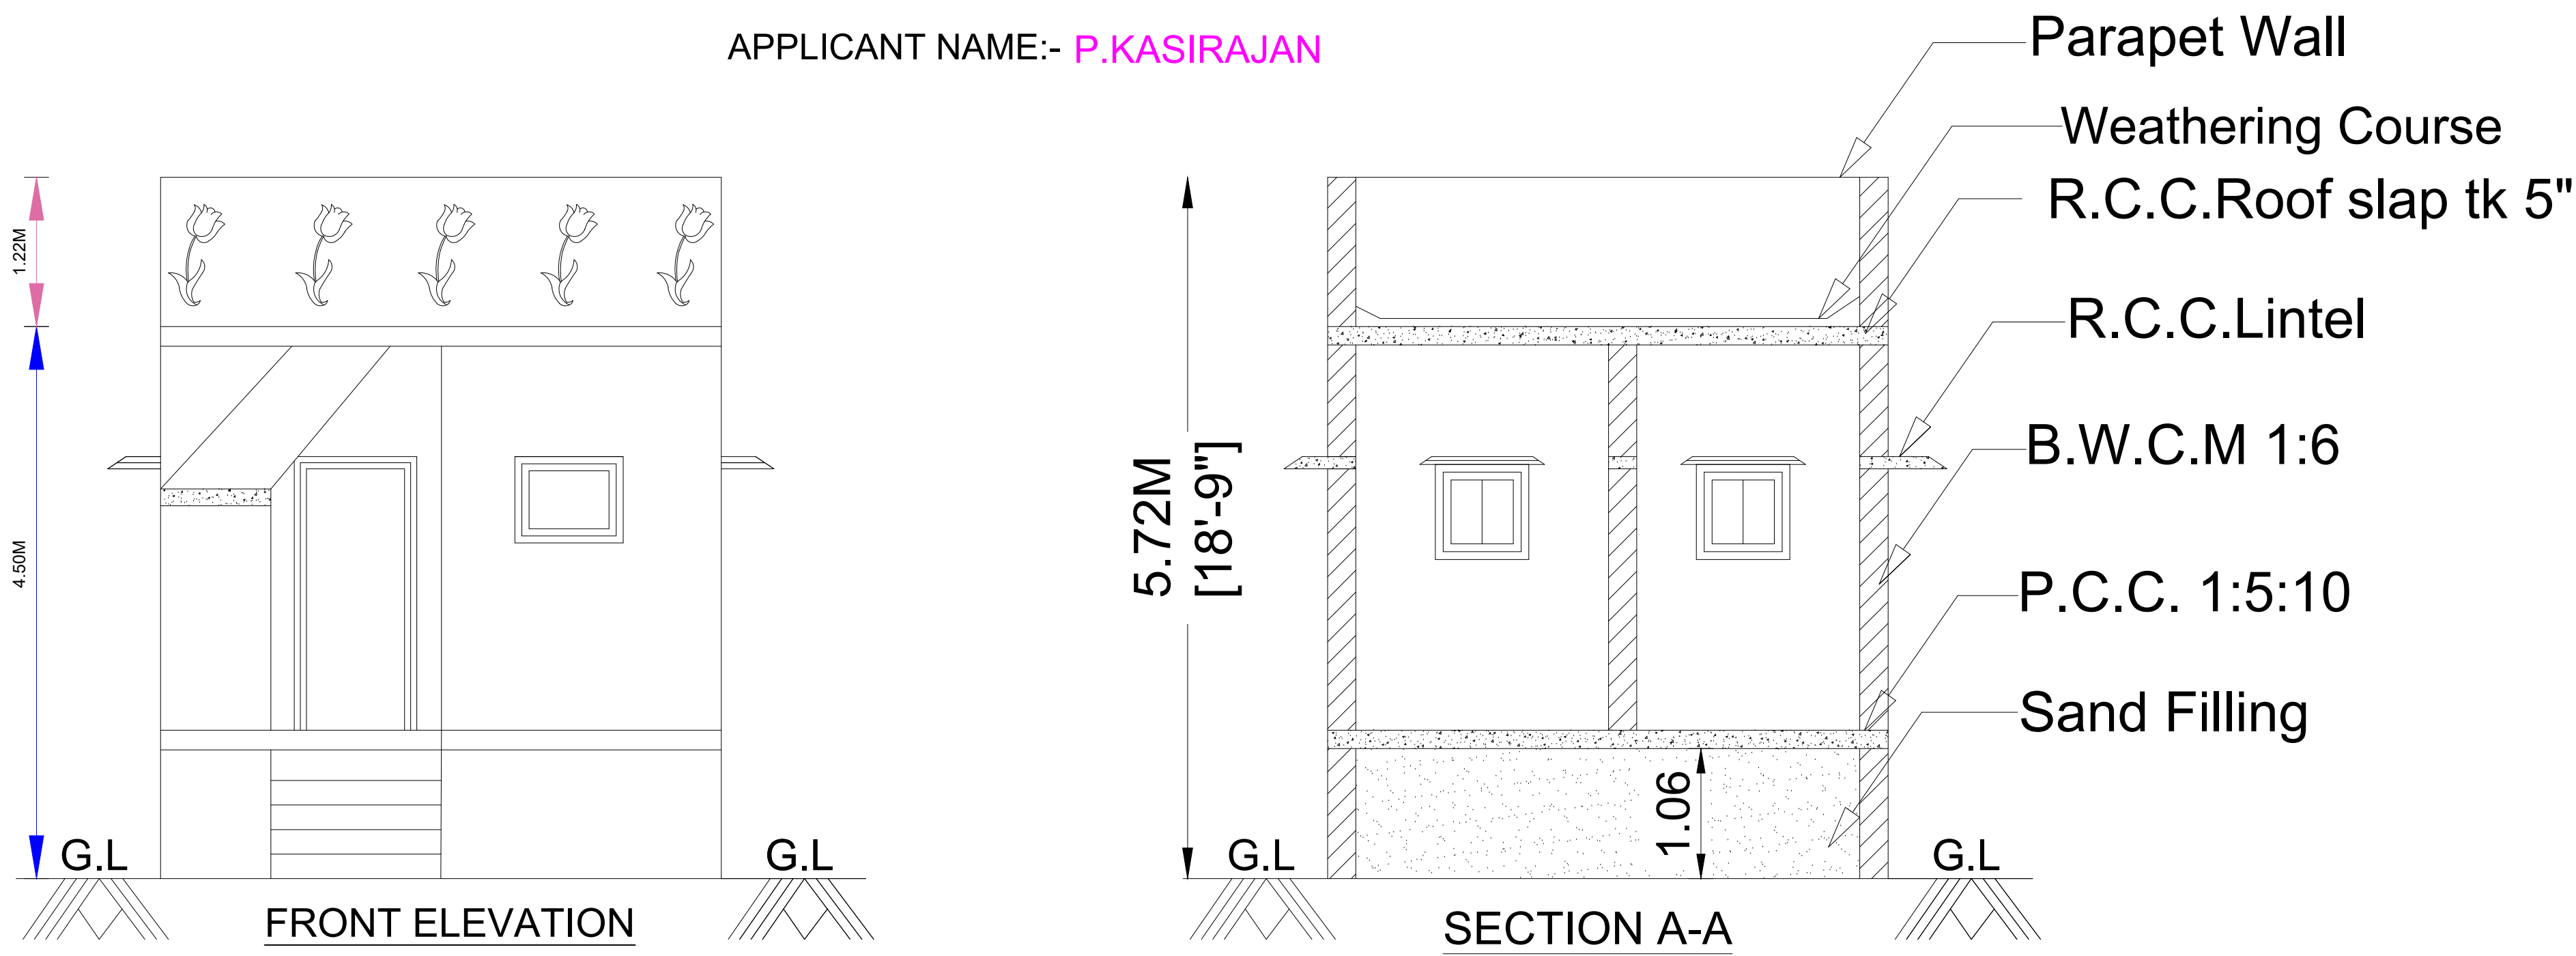

COMPASS FOR SITE PLAN

Scale :1" = 6'0"

AREA DETAILS	SQ.M.	SQ.FT.
AS PER SITE	120.00	1292.00

ALL DIMENSIONS ARE IN METRES

AREA STATEMENT					
S.No	AREA DETAILS	FSI SQ MT (A)	FSI SQ FT	NON-FSI SQ MT (B)	TOTAL AREA SQ MT 1= (A+B)
01	GROUND FLOOR	27.87	300.00	-	27.87
	FIRST FLOOR			-	
	TOTAL	27.87	300.00	-	27.87

FLOOR SPACE INDEX (FSI) = 27.87 / 120.00 = 0.23

PLOT COVERAGE (PC) = 27.87 / 120.00 = 23.22%

JOINERY DETAILS

MD	Main Door	1.22 x 2.10
D <td>Door<td>0.90 x 2.10</td></td>	Door <td>0.90 x 2.10</td>	0.90 x 2.10
D1 <td>Door<td>0.75 x 2.10</td></td>	Door <td>0.75 x 2.10</td>	0.75 x 2.10
O <td>Door open<td>0.91 x 2.10</td></td>	Door open <td>0.91 x 2.10</td>	0.91 x 2.10
W <td>Window<td>1.22 x 1.22</td></td>	Window <td>1.22 x 1.22</td>	1.22 x 1.22
W0 <td>Window<td>1.83 x 1.22</td></td>	Window <td>1.83 x 1.22</td>	1.83 x 1.22
W1 <td>Window<td>0.91 x 1.22</td></td>	Window <td>0.91 x 1.22</td>	0.91 x 1.22
KW <td>Kitchen Window<td>0.91 x 0.60</td></td>	Kitchen Window <td>0.91 x 0.60</td>	0.91 x 0.60
V <td>Ventilator<td>0.60 x 0.60</td></td>	Ventilator <td>0.60 x 0.60</td>	0.60 x 0.60

PARKING STATEMENT

NO. OF FLOOR	DESCRIPTION	TOTAL NO OF PARKING	
		REQUIRED	PROVIDED
	CAR	00 No	00 No
G	TWO WHEELER	00 No	02 No

SUPPAMMAL CONSTRUCTION

ER.P.K.SIVA SOORIYAN, DCE,BE.

MUNICIPALITY REGISTERED ENGINEER

LBS.No:117/LS/2023/00001

CELL:8973556162,9597595002

LICENSED ENGINEER:

OFFICE USE

APPLICANT

P.KASIRAJAN