




PLAN SHOWING THE PROPOSED GROUND FLOOR CONSTRUCTION OF R.C.C RESIDENTIAL BUILDING AT S.NO:86/1 PART, PATTA NO:1663,PATTA S.NO: 86/1C2B, PLOT NO:1EAST PART, VILLACHERI VILLAGE AND NAGAMALAI PUDUKOTTAI VILLAGE PANCHAYAT, MADURAI WEST TALUK, MADURAI DISTRICT.

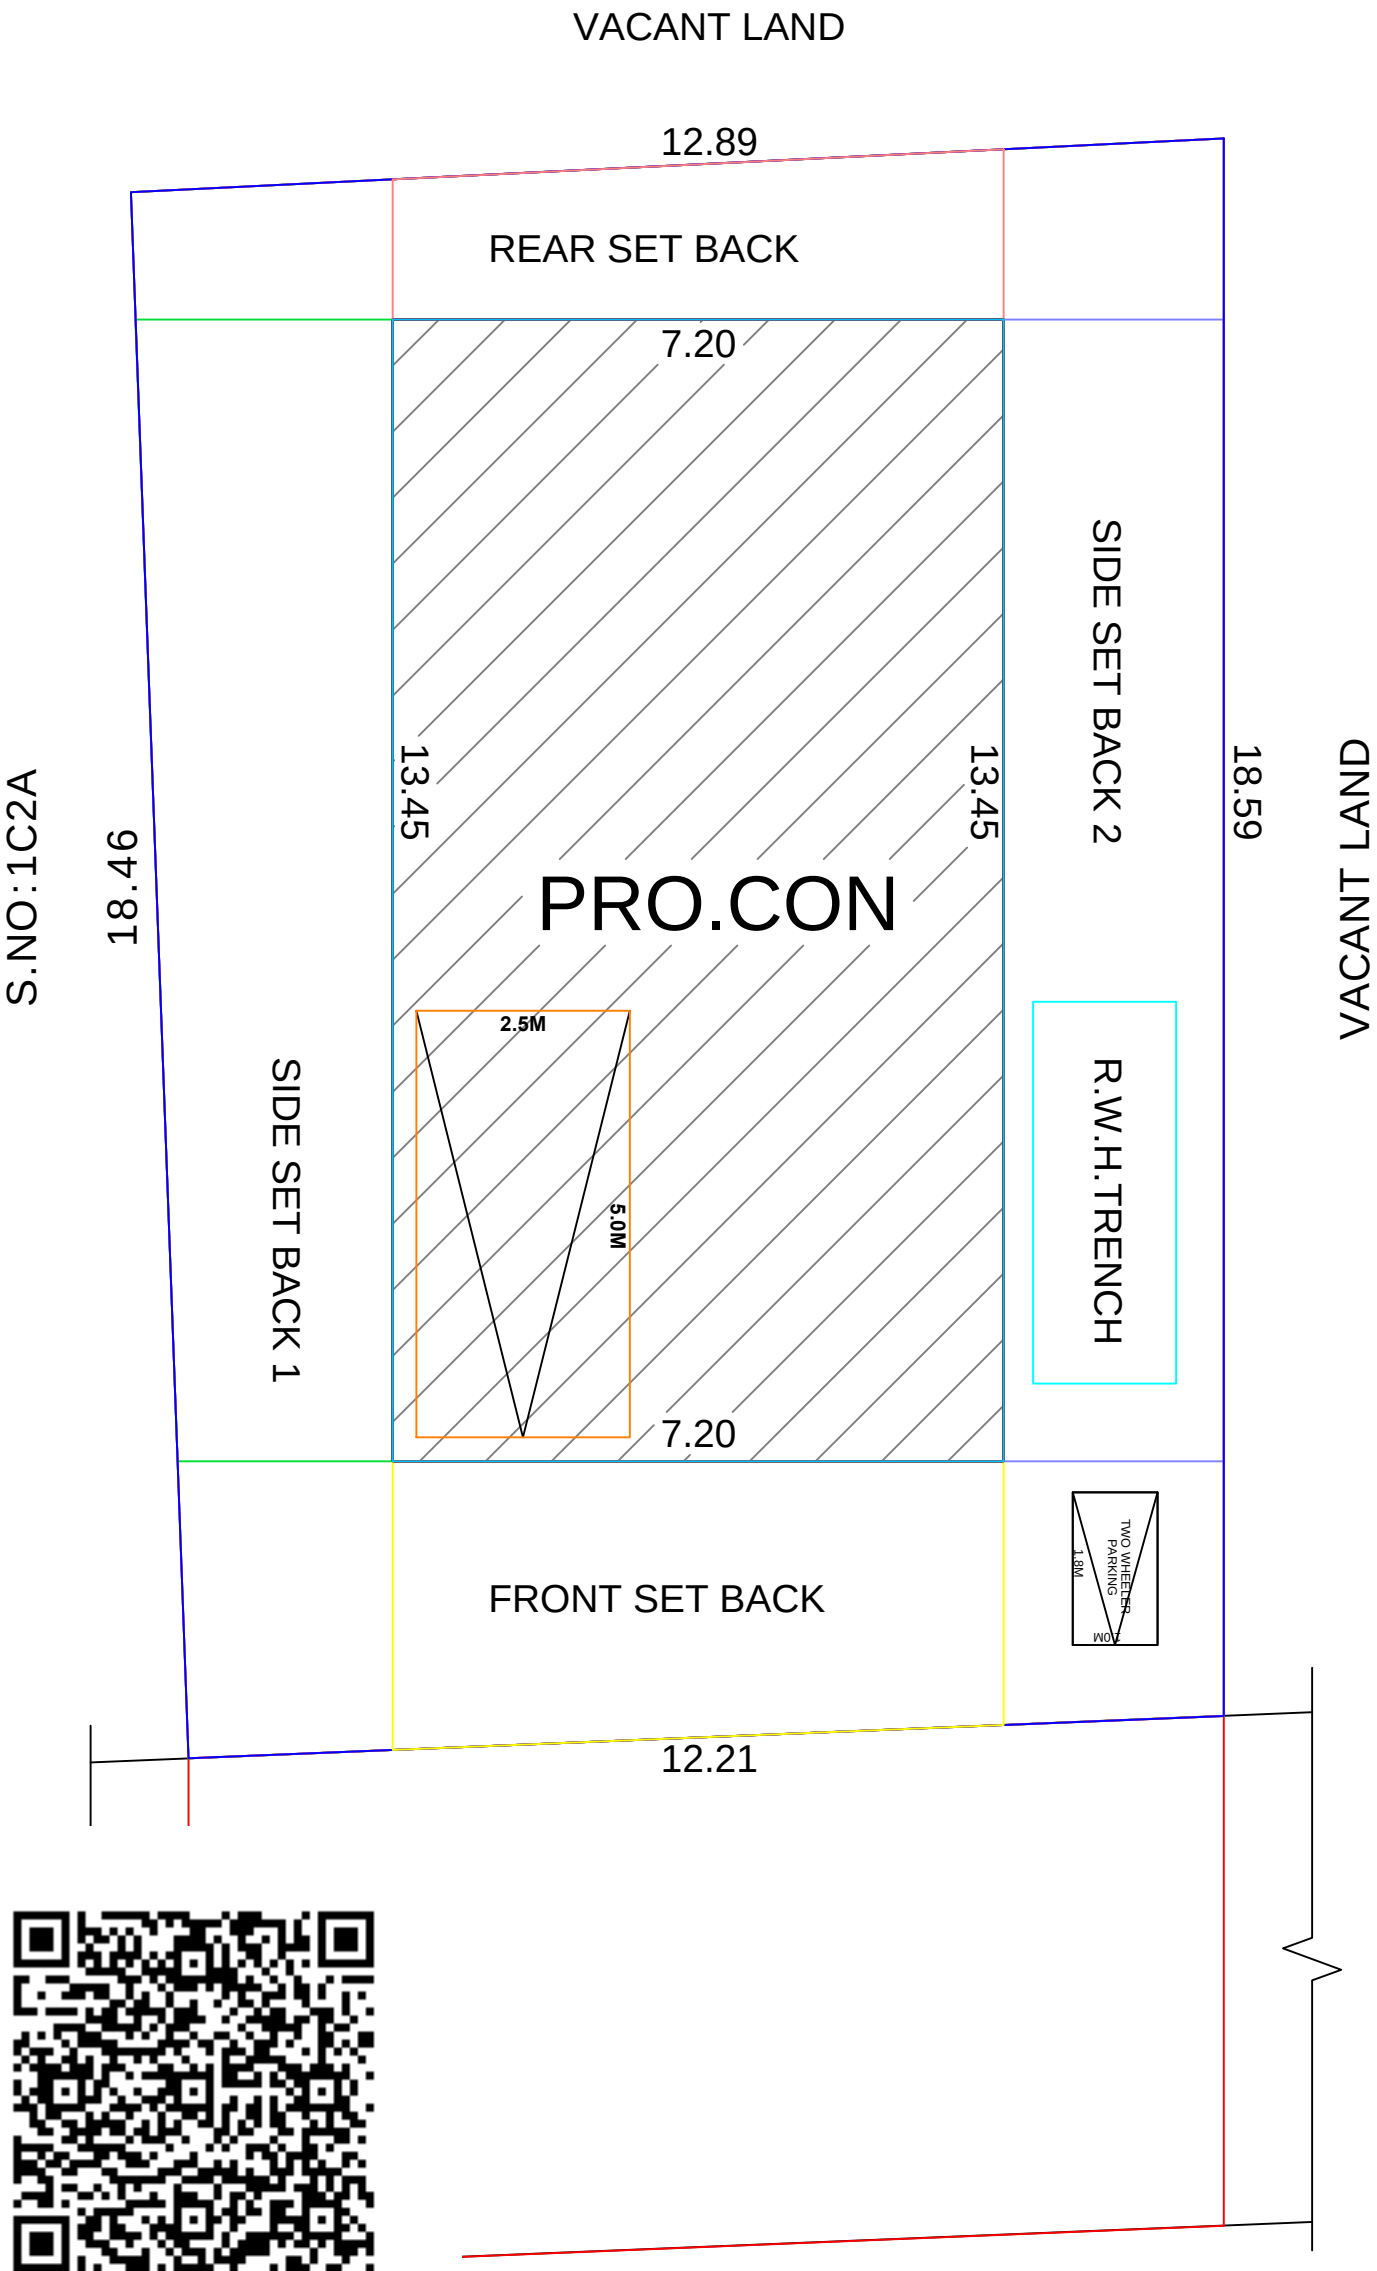


SITE PLAN

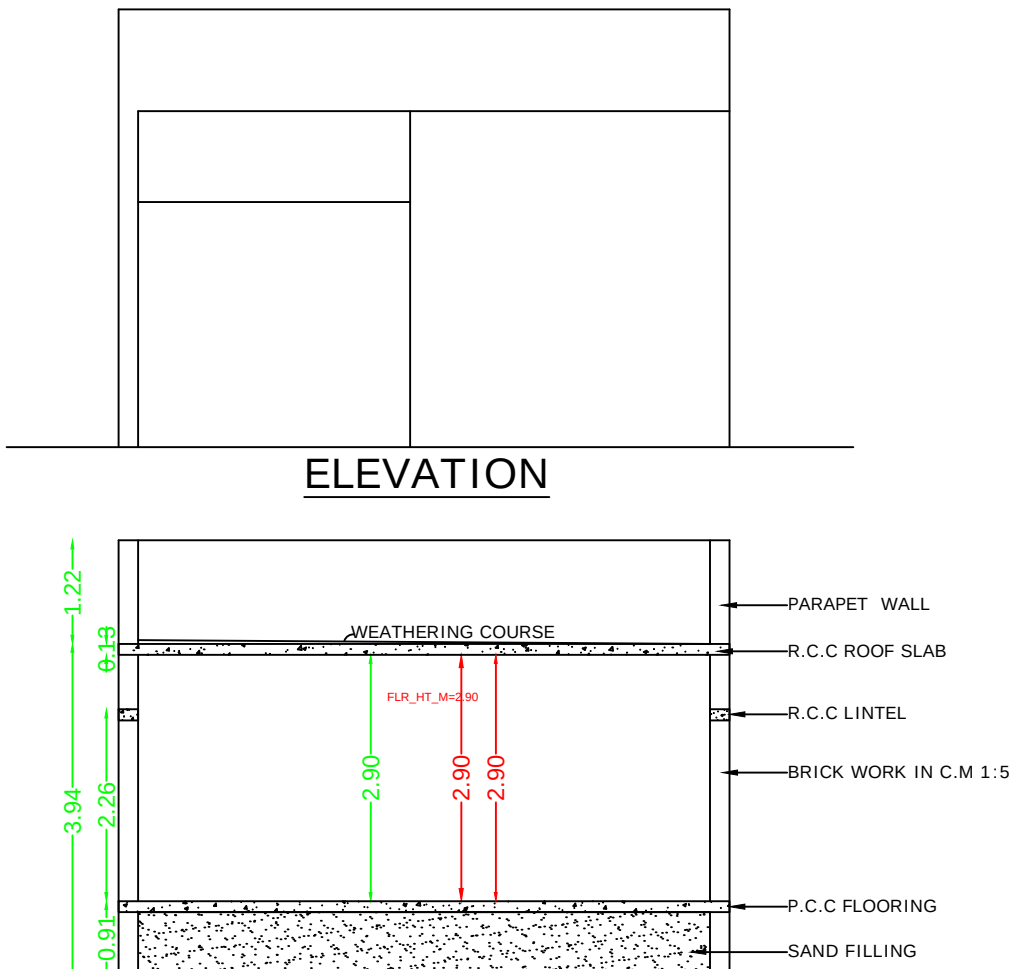


SECTION ON A-A

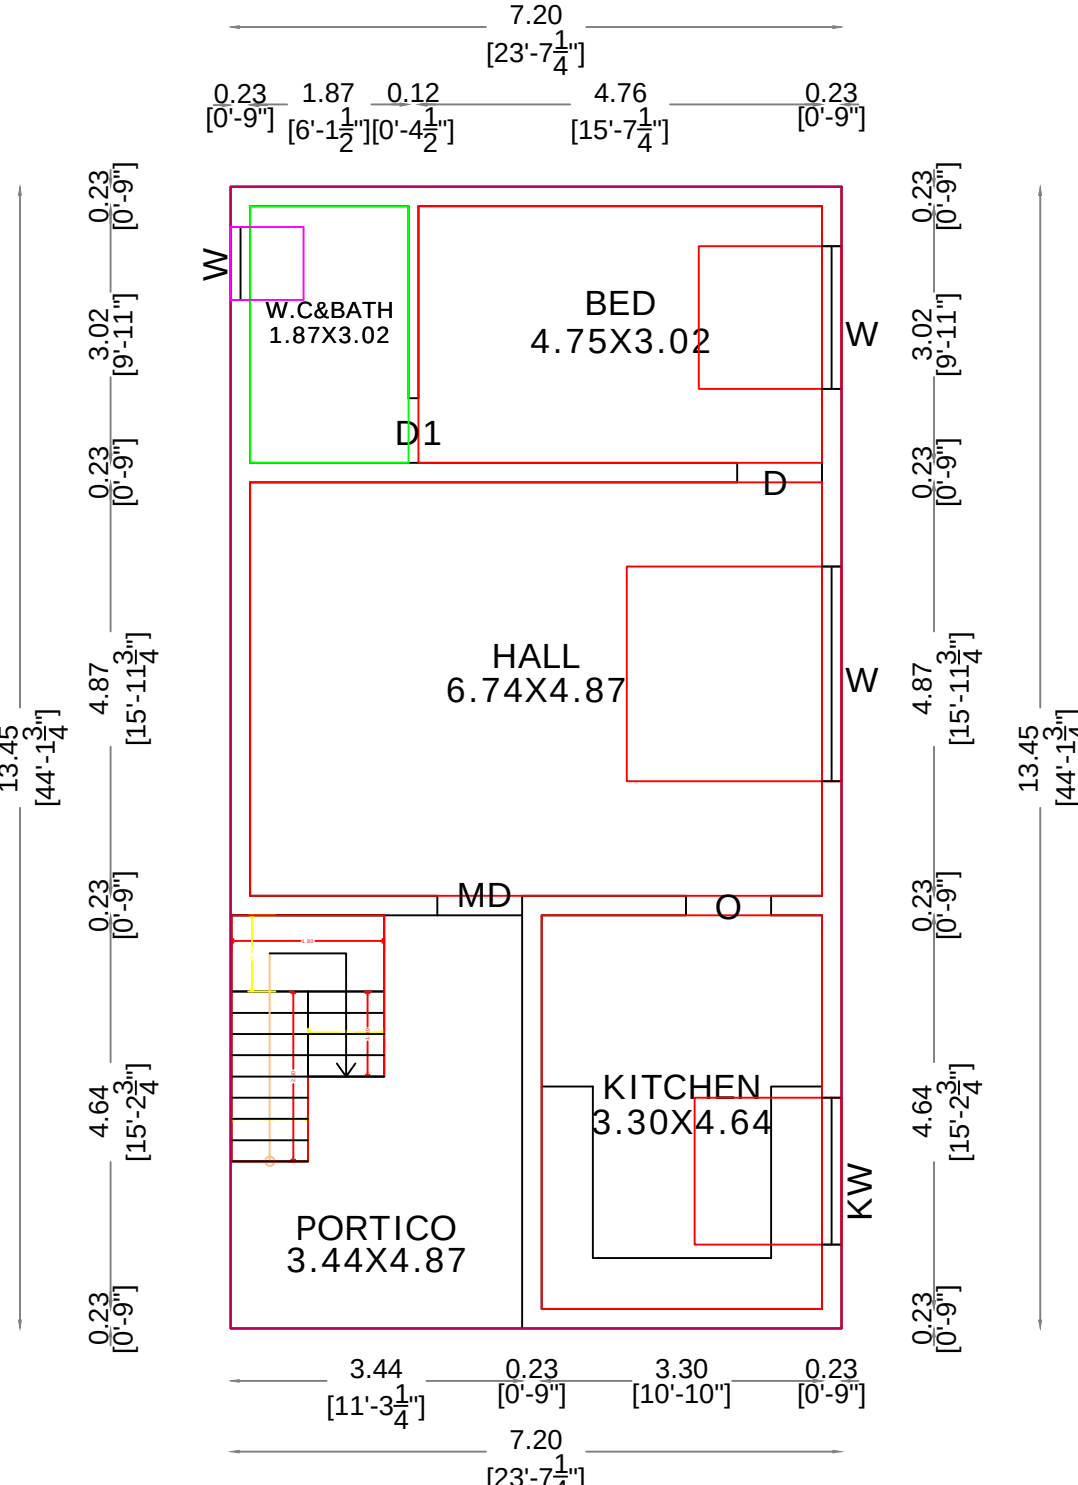


GROUND FLOOR PLAN

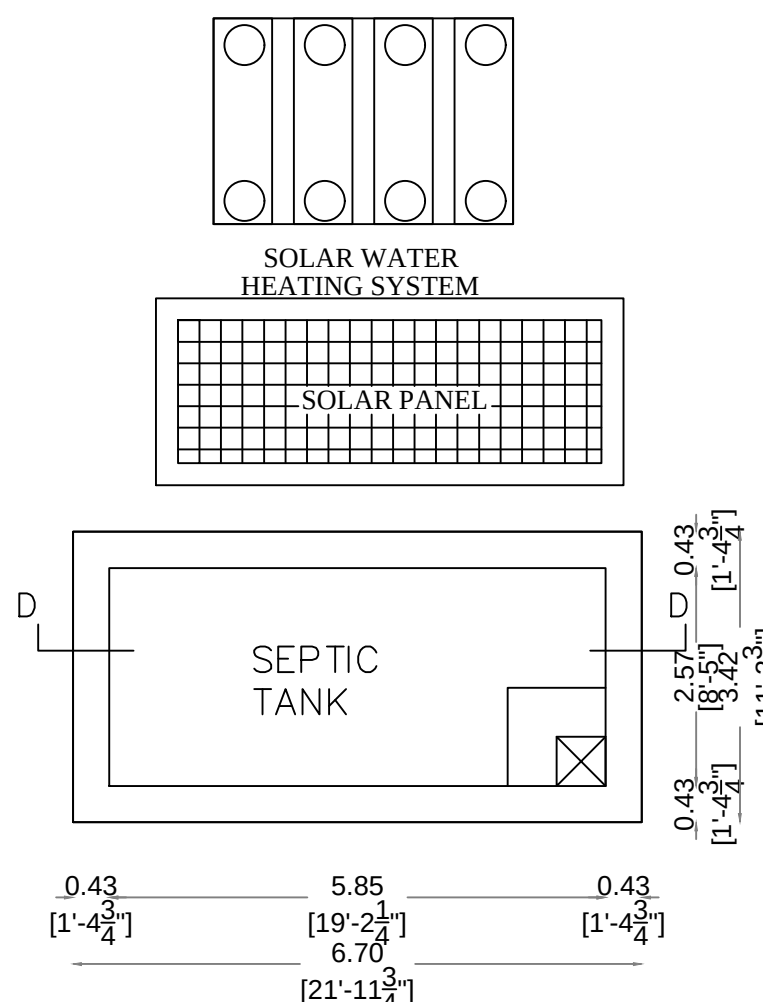


PLAN OF SEPTIC TANK
SCALE 1"=2'-0"

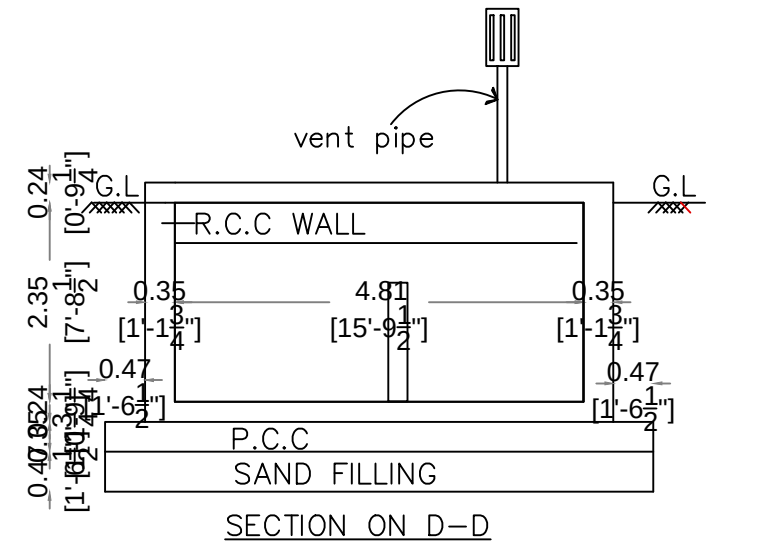

SECTION ON D-D

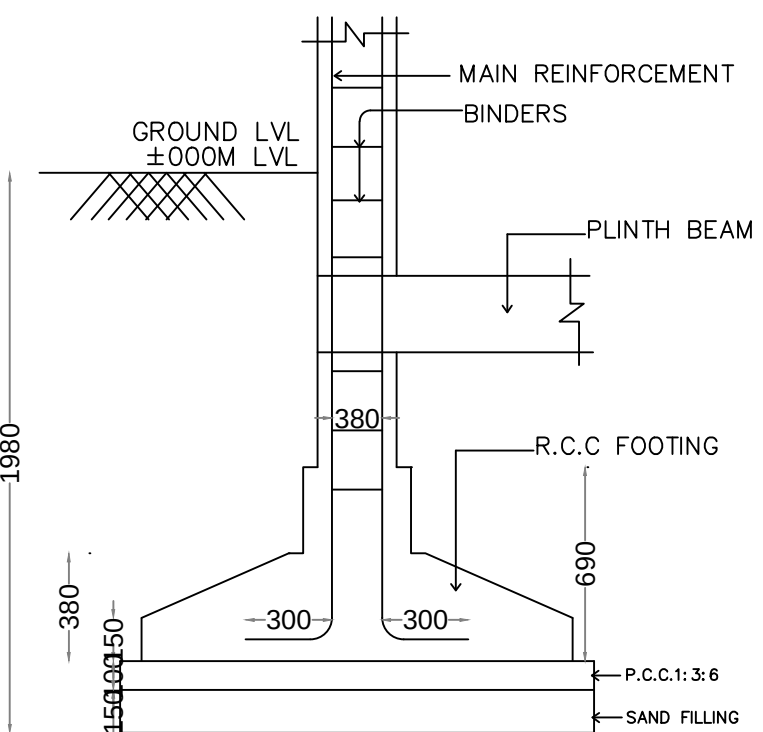

TYPICAL SECTION OF
R.C.C COLUMN FOUNDATION
SCALE : 1" = 2'-0"

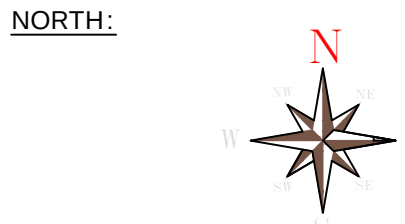

AREA DETAILS:

	BuiltUp Area		Fsi Area		Non Fsi
	Sq.m	Sq.Ft	Sq.m	Sq.Ft	
SITE	232.34	2500.00			
G.F	96.80	1041.56	96.80	1041.56	
F.F					
OPEN	135.54	1458.41			
Total	96.80	1041.56	96.80	1041.56	

FSI :
Floor Space Index = $\frac{96.80}{232.34} \leq 2 = 0.42$

JOINERY:

- MD ----- > 3'6" X 7'0"
- D ----- > 3'0" X 7'0"
- D1 ----- > 3'0" X 7'0"
- D2 ----- > 2'6" X 7'0"
- W ----- > 4'6" X 4'0"
- W1 ----- > 4'6" X 2'6"
- V ----- > 2'6" X 2'6"

REGISTER ENGINEER:

G. Sankaradas
ER.G.SANGARADAS., D.C.E.,
LICENCE No : MCRE - 3070,
Licensed Builder, Madurai Corporation,
7/729,DR.Radhakrishnan Street, N.G.G.O.Colony,
Nagamalai Pudukottai, Madurai - 19
CELL: 99522 03318.

CLIENT

M. G. Sankaradas

OFFICE USE :