



PLAN SHOWING THE EXISTING GROUND FLOOR AND PROPOSED CONSTRUCTION OF A FIRST FLOOR RESIDENTIAL BUILDING IN OLD RE SURVEY NO: 42/1B, & 42/1C, NEW S.NO.42/28, & 42/29, NEW PATTA NO. 610, PLOT NO.18(WEST), P.M.V.NAGAR, PETCHIKULAM VILLAGE, PETCHIKULAM PANCHAYAT, MADURAI NORTH TALUK, MADURAI DISTRICT.


HOUSE OWNER: - Mrs.N.SUGUNA, & Mr.N.GOPIKRISHNA C/O.NAVANEETHABALAN

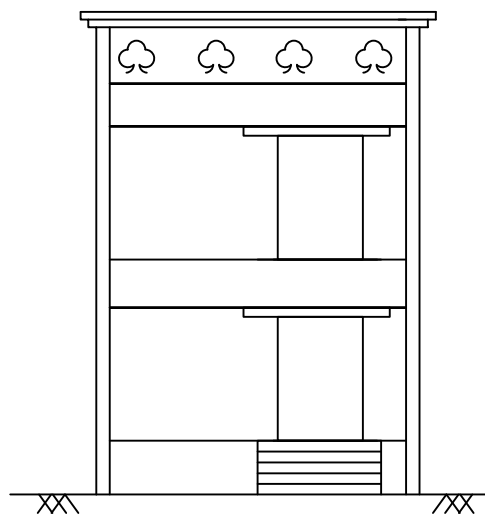


ELEVATION

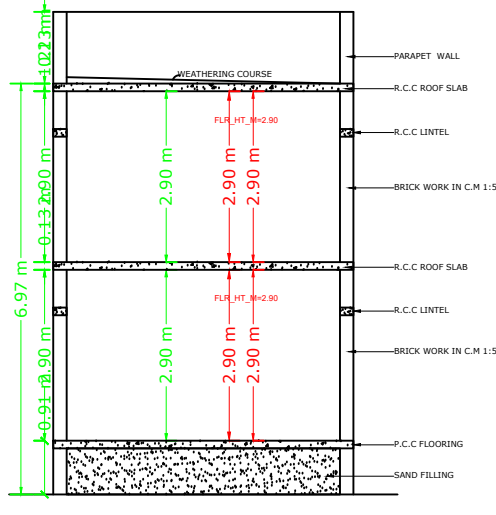


SECTION ON A -A

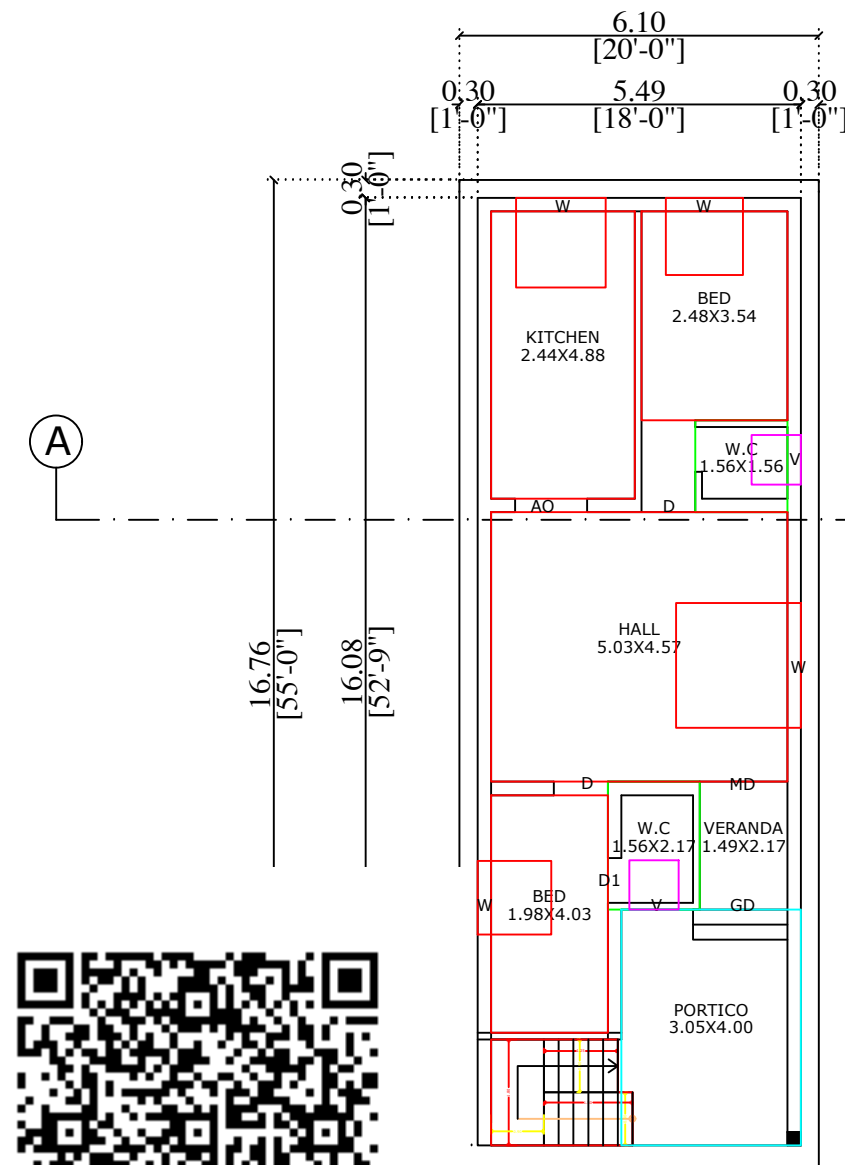


JND FLOOR PLAN

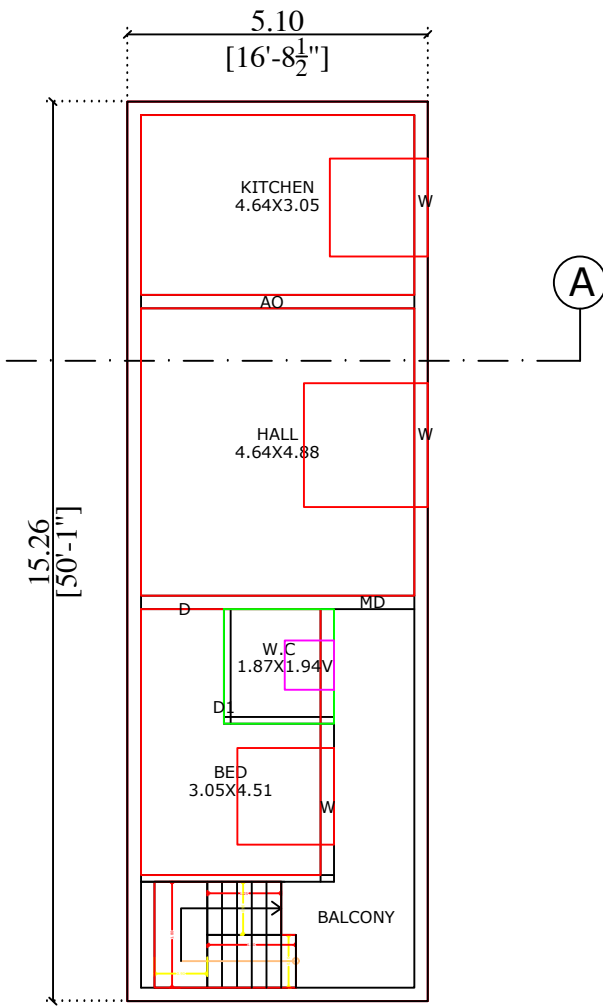



FIRST FLOOR PLAN

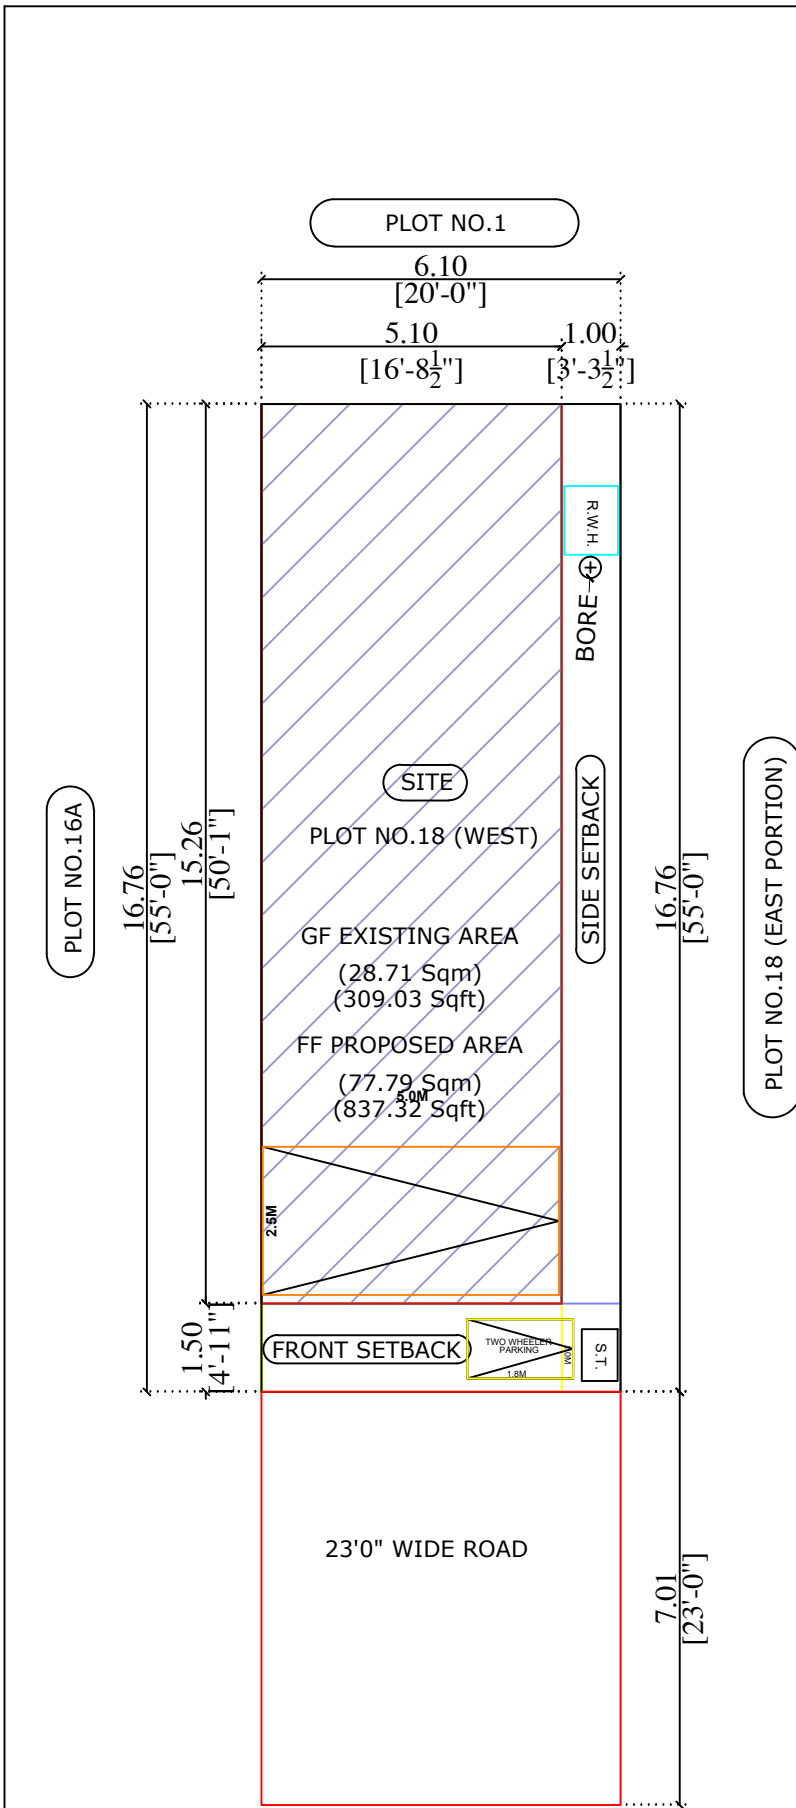



SITE PLAN

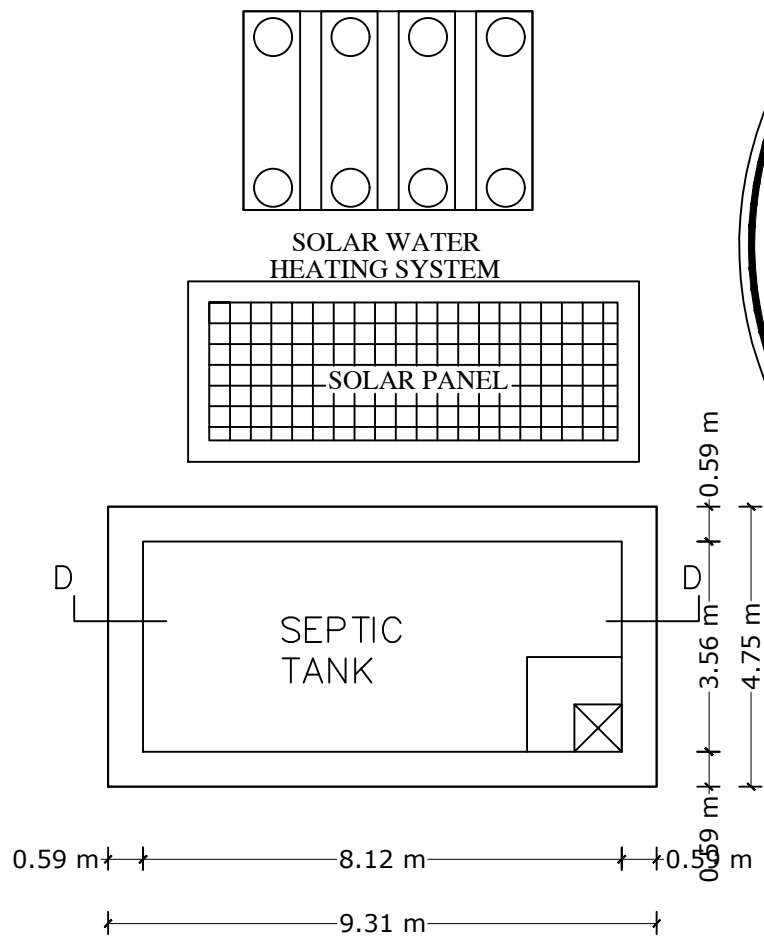

PLAN OF SEPTIC TANK
SCALE 1"=2'0"

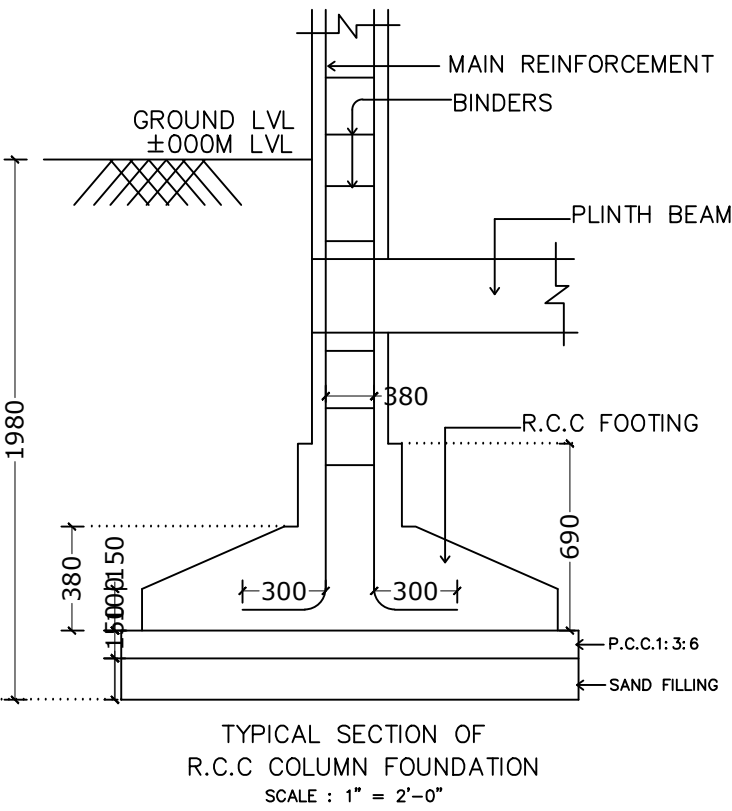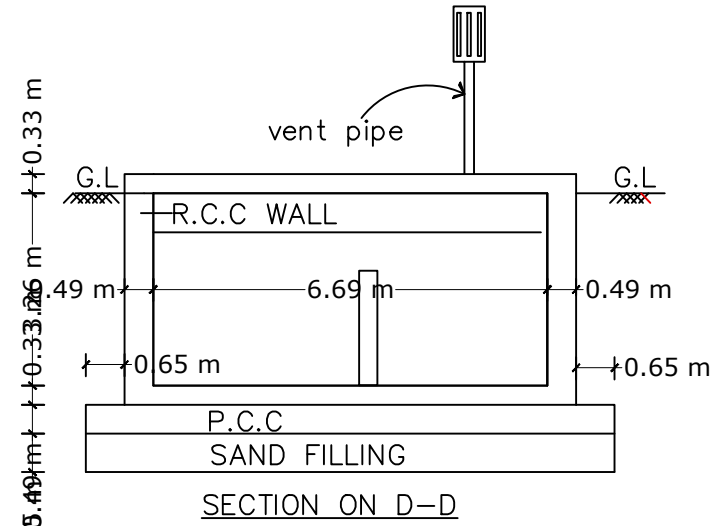

TYPICAL SECTION OF
R.C.C COLUMN FOUNDATION
SCALE : 1" = 2'-0"

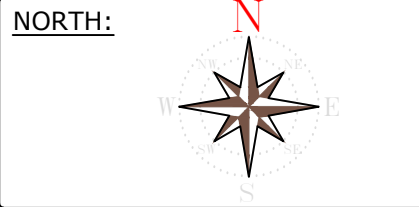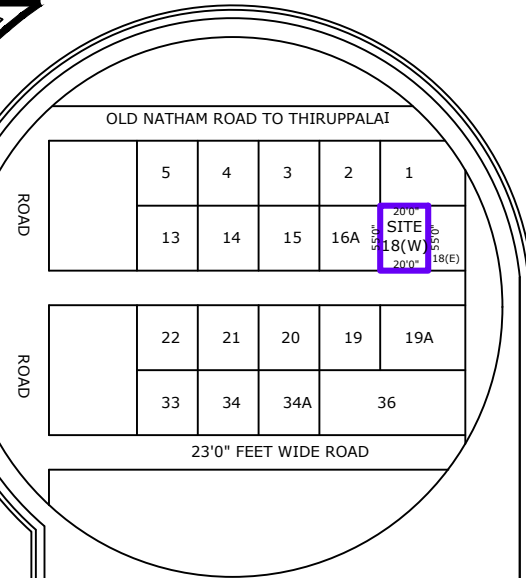

AREA DETAILS:

Floor	Sq.m	Sq.Ft	Fsi Area	Sq.m	Sq.Ft	Non Fsi
EX.G.F	97.55	1050.00	97.55	1050.00	---	---
PRO.F.F	77.79	837.32	77.79	837.32	---	---
Total	175.34	1887.32	175.34	1887.32	---	---

TOTAL SITE AREA:- 102.19 Sqm
AS PER DOCUMENT (1100.00 Sft)
FIRST FLOOR AREA:- 77.79 Sqm
(837.32 Sft)

JOINERY:

MD	> 3'6" X 7'0"
D	> 3'0" X 7'0"
D1	> 3'0" X 7'0"
D2	> 2'6" X 7'0"
W	> 4'6" X 4'0"
W1	> 4'6" X 2'6"
V	> 2'6" X 2'6"

REGISTER ENGINEER:

Er.A.MUTHUKUMAR

Er.A.MUTHUKUMAR, B.E.,
REGISTERED ENGINEER - MADURAI CORPORATION
(Reg No: 1151.S/2024/08960)
REGISTERED ENGINEER - MOTCP (Reg No: RE 012024)
SSM BUILDERS & TEJAS CONSTRUCTION
No.1, K.V.C. COMPLEX, PANDURAMPURAM
ALANGANALLUR MAIN ROAD, MADURAI-18.
CELL: 99421 89004

CLIENT

N. Suguna

N. Gopikrishna

N.SUGUNA
N.GOPIKRISHNA

FSI :
Floor Space Index = $\frac{175.34}{102.19} = 1.715 < 2$

OFFICE USE :

