



PLAN SHOWING THE PROPOSED CONSTRUCTION OF GROUND FLOOR , FIRST FLOOR , SECOND FLLOOR AND THIRD FLOOR R R.C.C ROOF HOUSE IN , SY.NO : 217 / 5B , KARUMATHUR VILLAGE AND PANCHAYAT , CHELLAMPATTI UNION AND USILAMPATTI TALUK , MADURAI DISTRICT .


APPLICANT :-1. R.THEDASELVAM , S/O. RAMATHEVAR,
2. T. SUSI, W/O. THEDASELVAM .

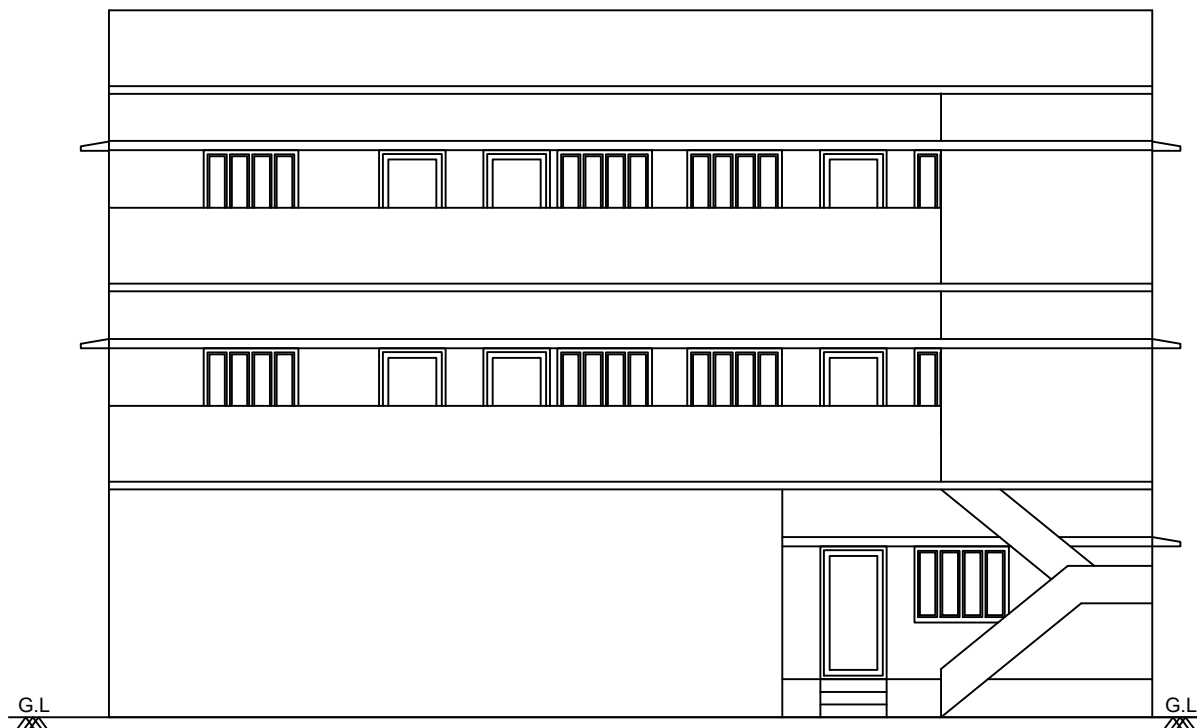

ELEVATION

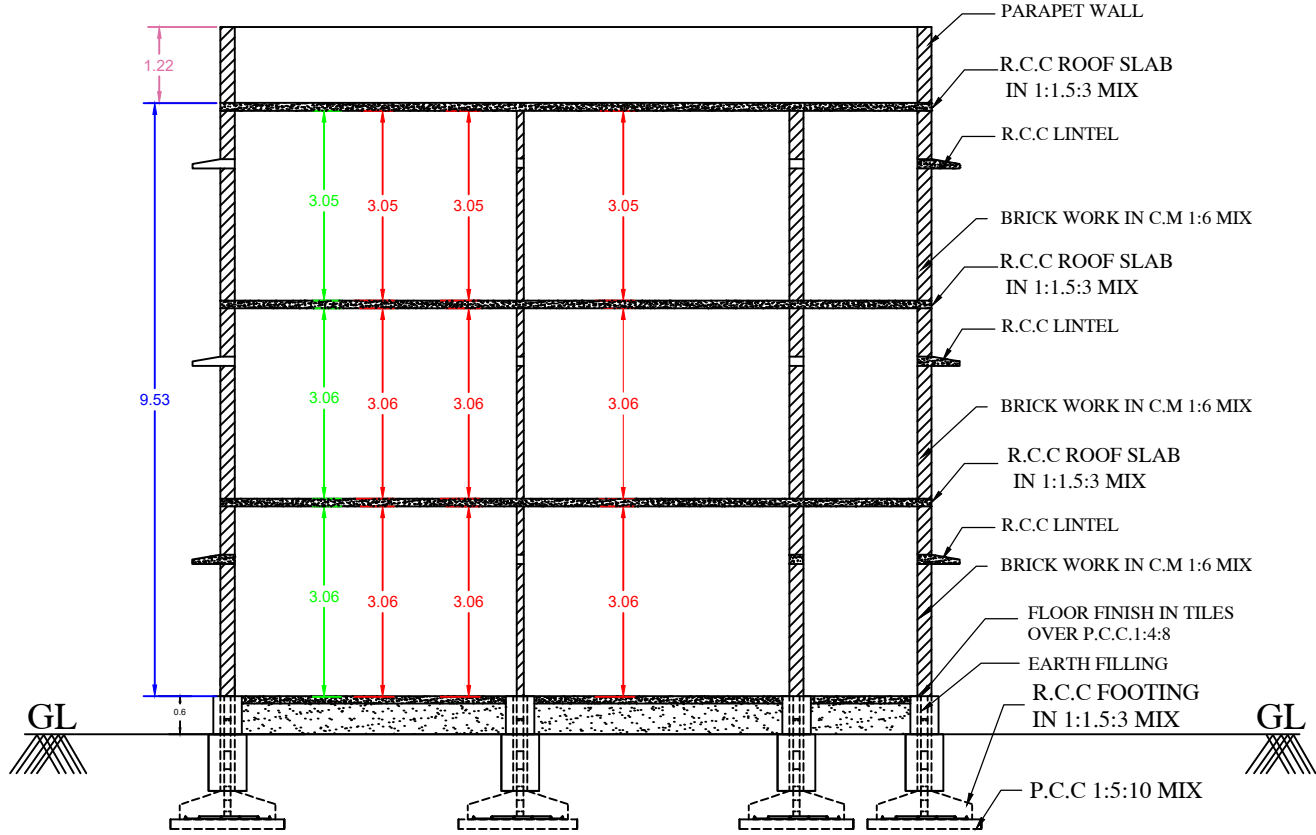



SECTION A A

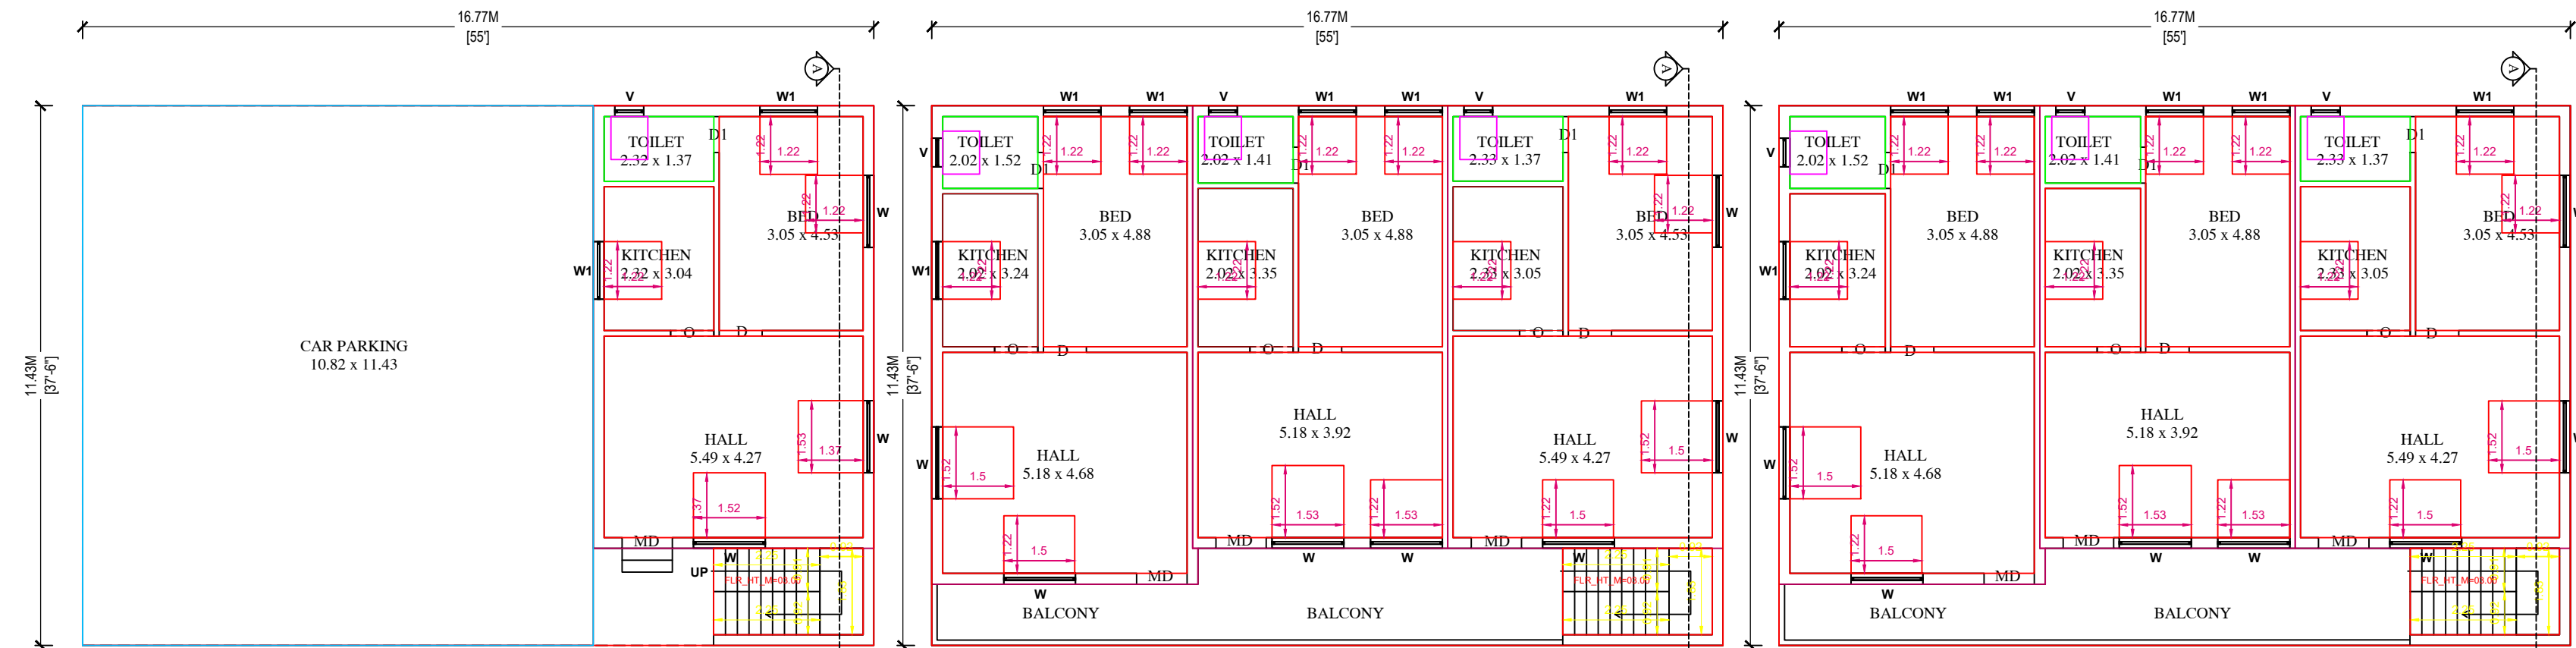


PRO.GOUND FLOOR PLAN

PRO.FIRST FLOOR PLAN


PRO.SEOND FLOOR PLAN

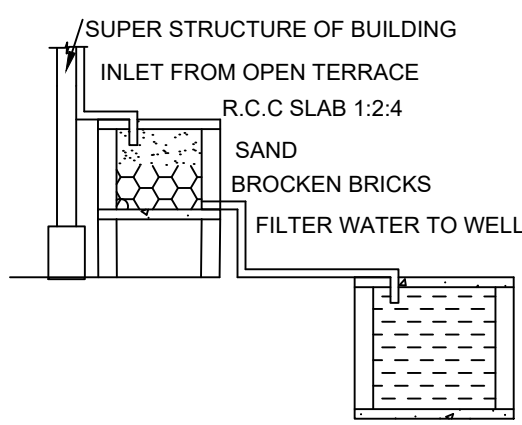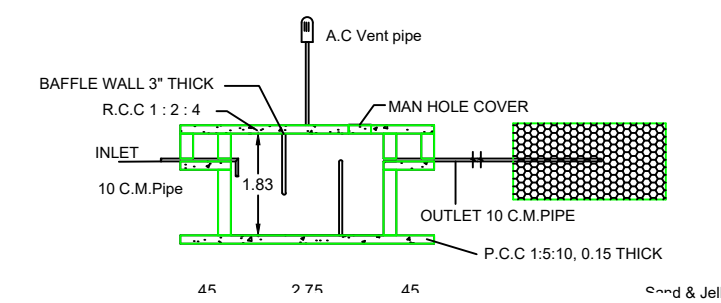


RAINWATER HARVESTING

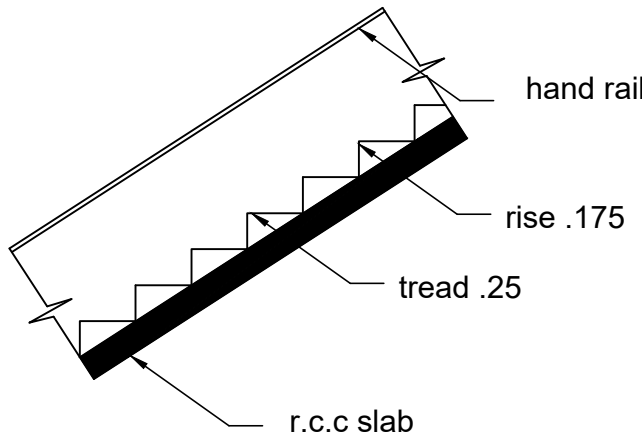


STAIR

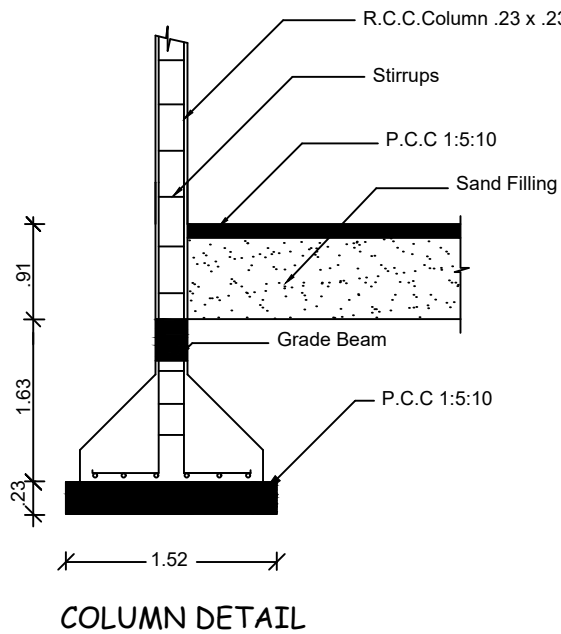

COLUMN DETAIL

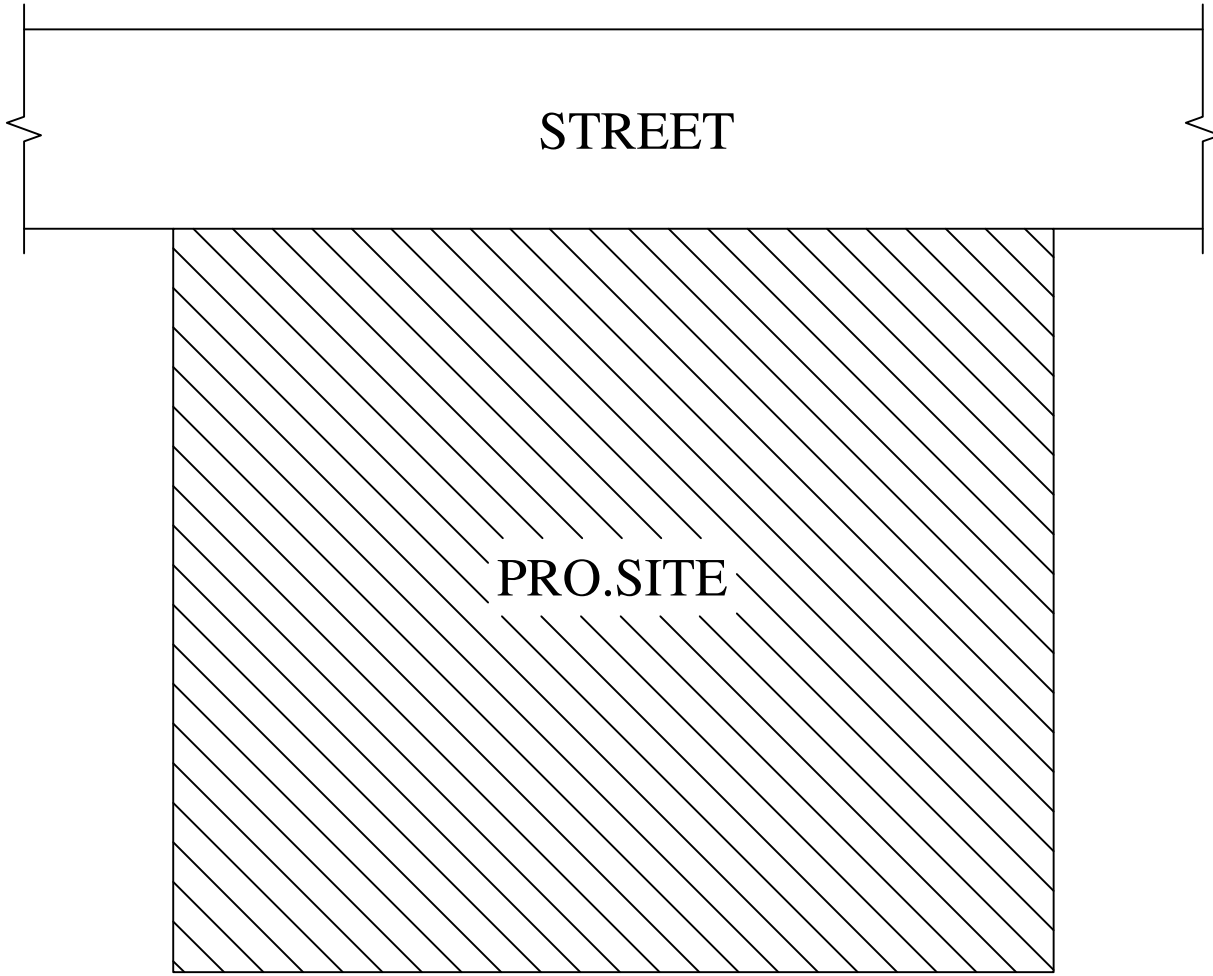

KEY MAP (NTS)

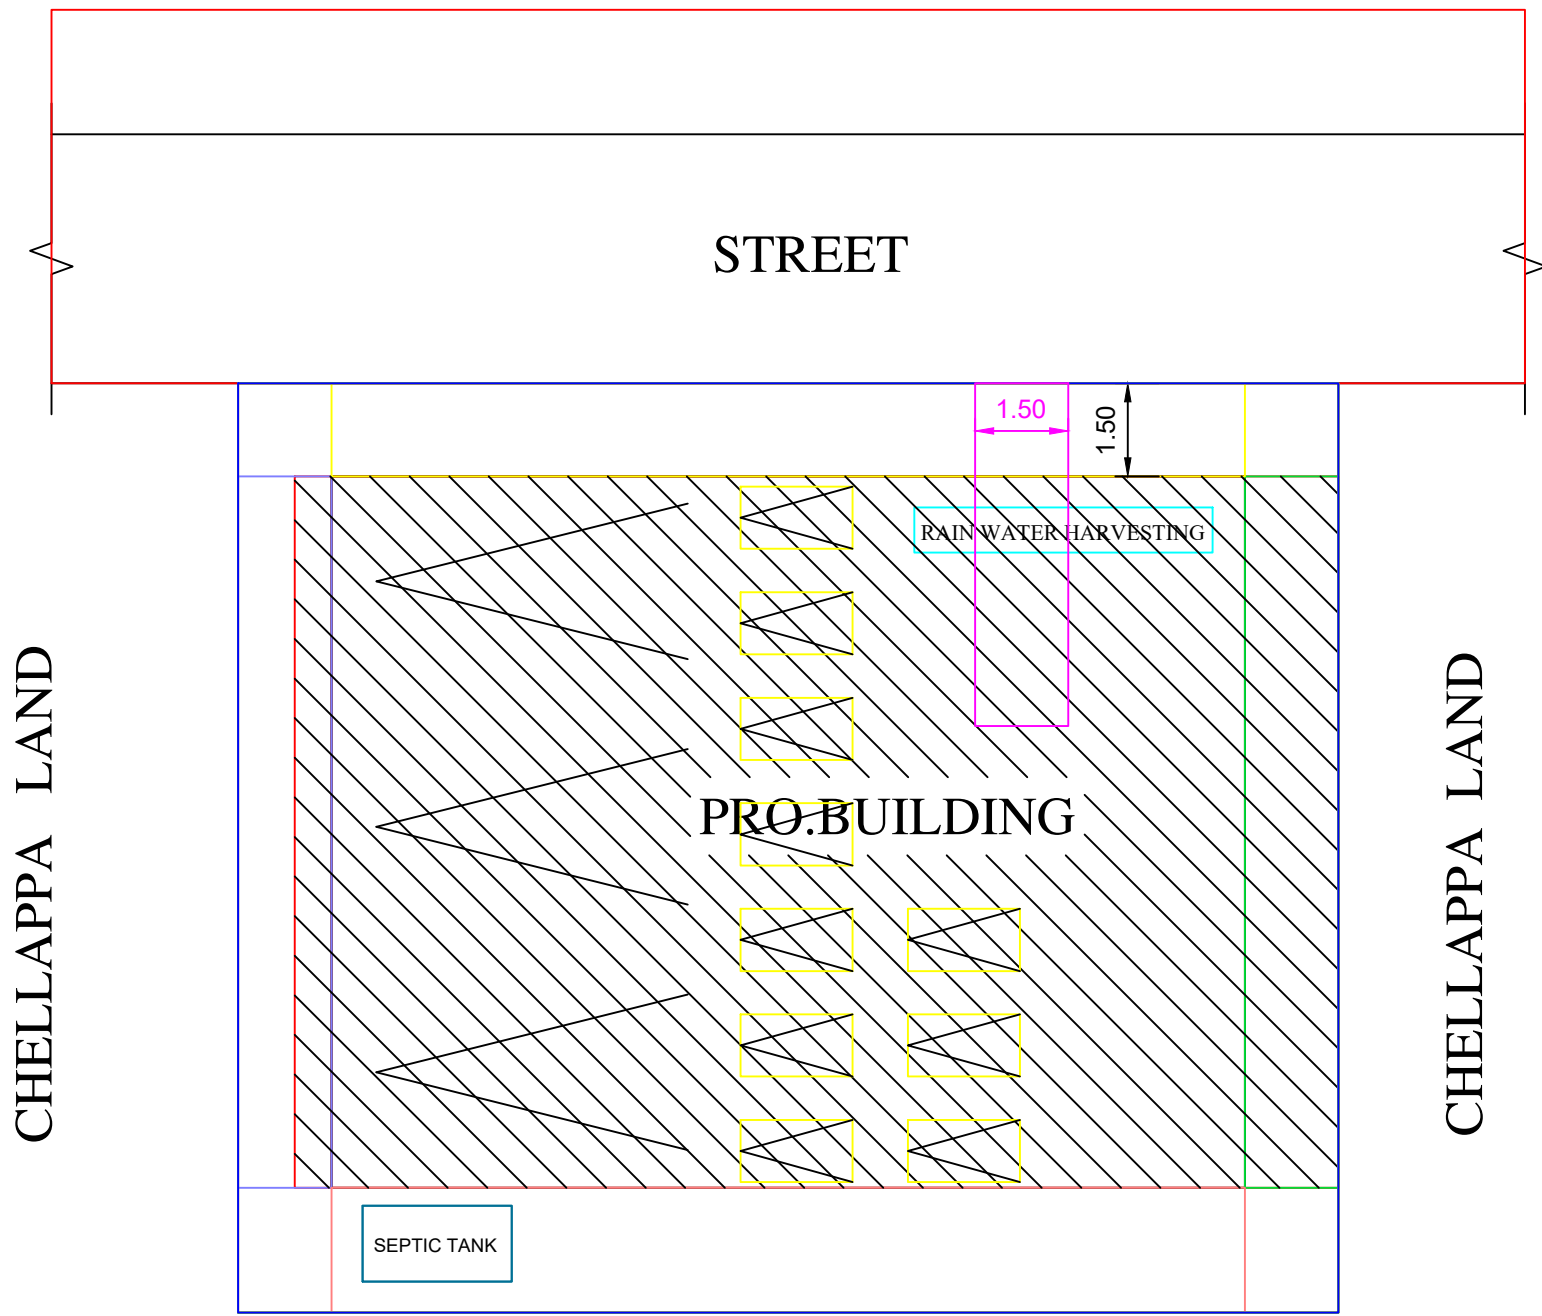

CHELLAPPA LAND

SITE PLAN
(SCALE 1: 100)

AREA DETAILS	SQ.M	SQ.FEET
AREA OF THE SITE	264.03	2842.00
PLINTH AREA		
GROUND FLLOOR AREA	67.98	731.73
FIRST FLLOOR AREA	191.63	2062.68
SECOND FLOOR AREA	191.63	2062.68
TOTAL PLINTH AREA	451.24	4857.09
AREA OF OPEN SPACE	72.40	779.30
PARKING	REQUIRED	PROVIDED
CARS SPACE		
TWO WHEELER SPACE		
FSI	1.70	
PLOT COVERAGE	0.72%	

DETAILS OF JOINERIES

MD - DOOR	1.06 X 2.13	W - WINDOW	0.99 X 1.22
D - DOOR	0.91 X 2.13	W1 - WINDOW	1.22 X 1.22
D1 - DOOR1	0.76 X 2.13	W2 - WINDOW	1.52 X 1.22
O - OPEN	0.91 X 2.13		
V - VENTILATOR	0.91 X 0.61		

COLOUR INDEX

SITE BOUNDARY	☐
PRO.R.C.C ROOF G.F BUILDING	☐
PRO.R.C.C ROOF F.F BUILDING	☐
RAINWATER STORAGE PIT	☐
ROAD	☐

APPLICANT:-

Er.M.MALAISAMY B.E.,L.B.S.,
Reg.No: 119/LS/2019/00010 ,
licensed Civil Engineer, Thirumalai Constructions,
Rajathi Complex,TB Road, Usilampatti,
Cell: 8489809515,8270546956.
REGISTERED ENGINEER / LICENSED SURVEYOR