

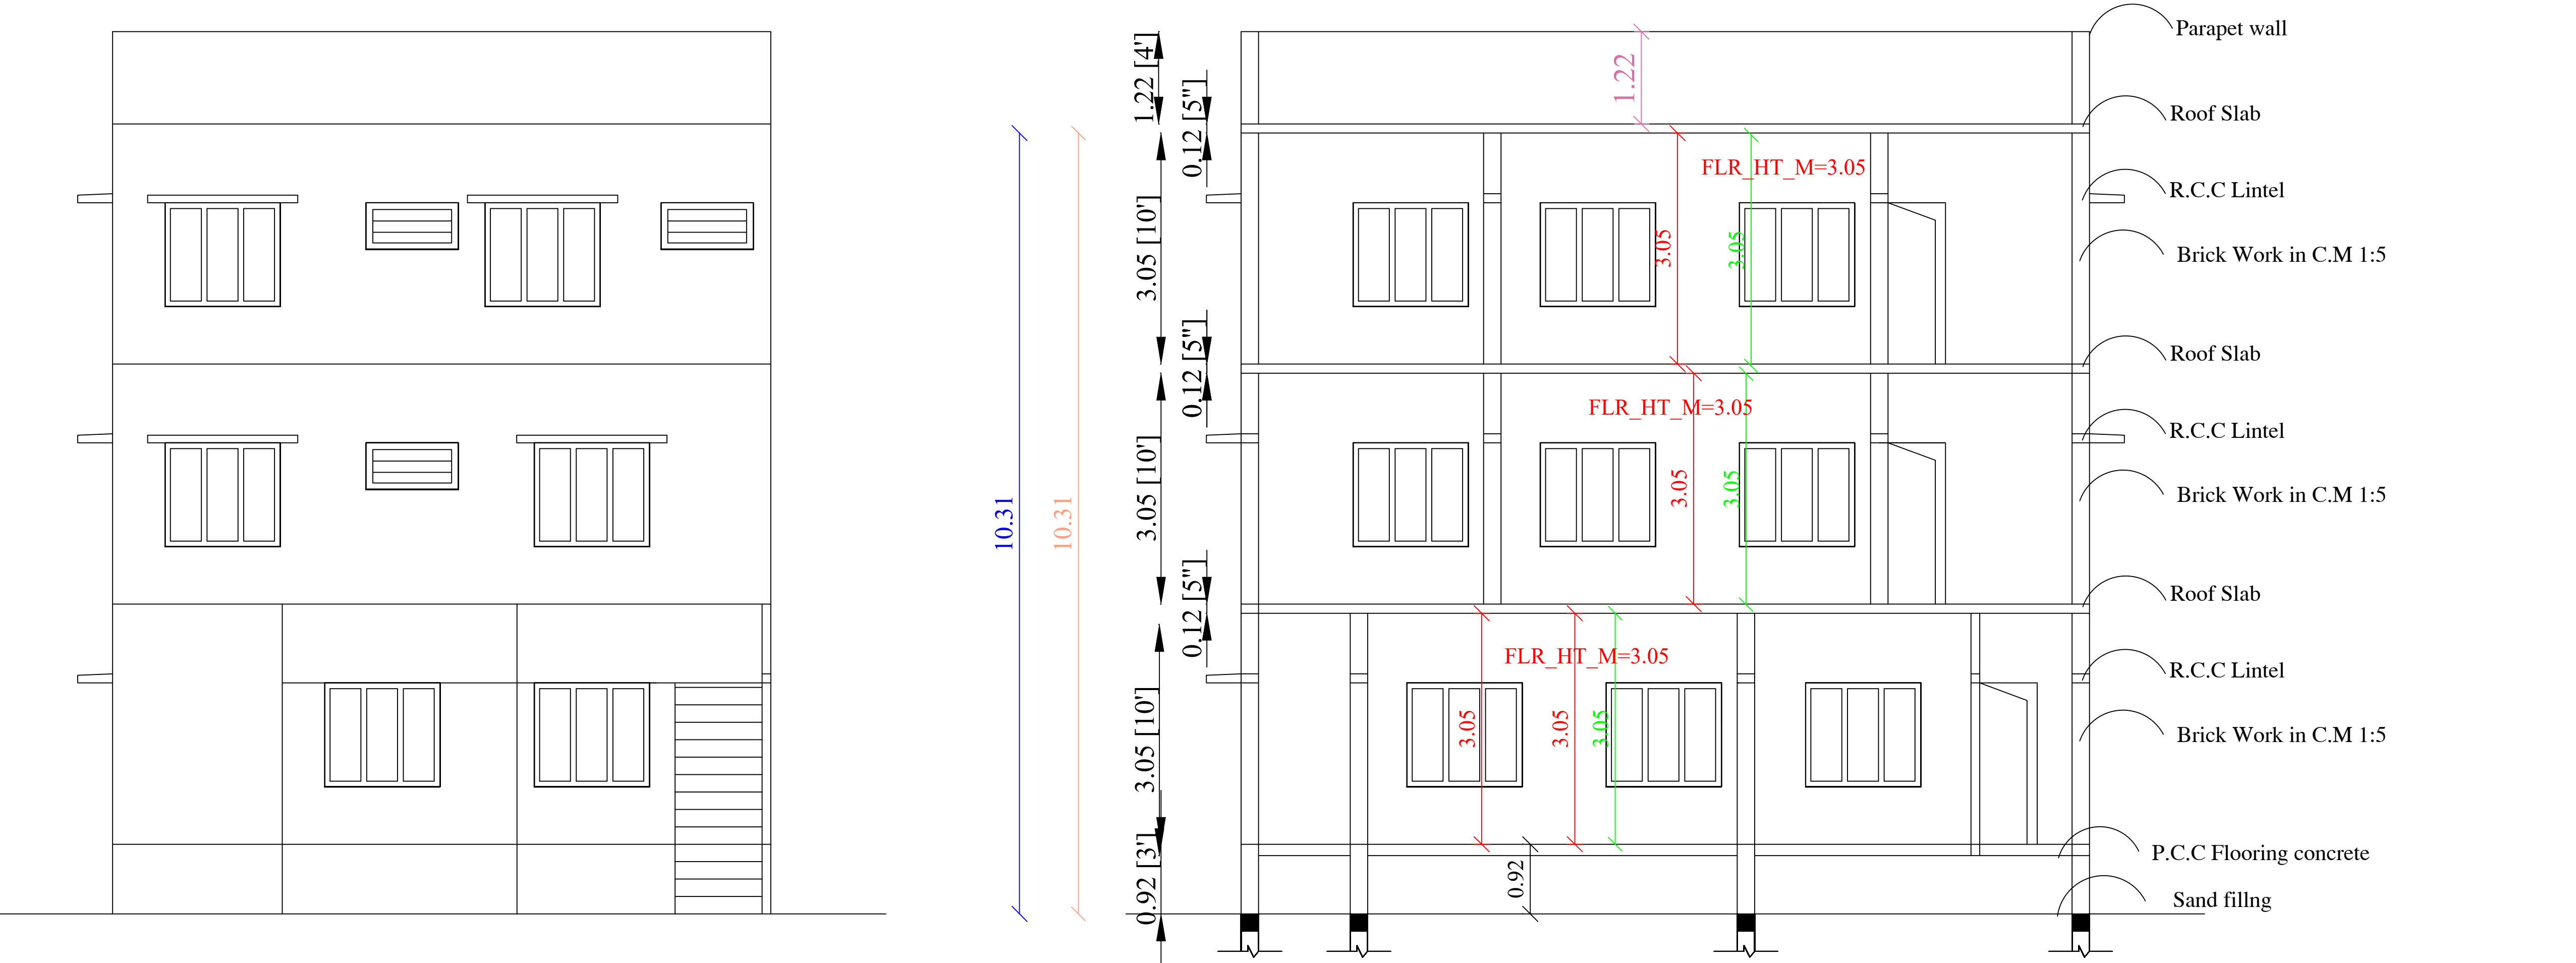
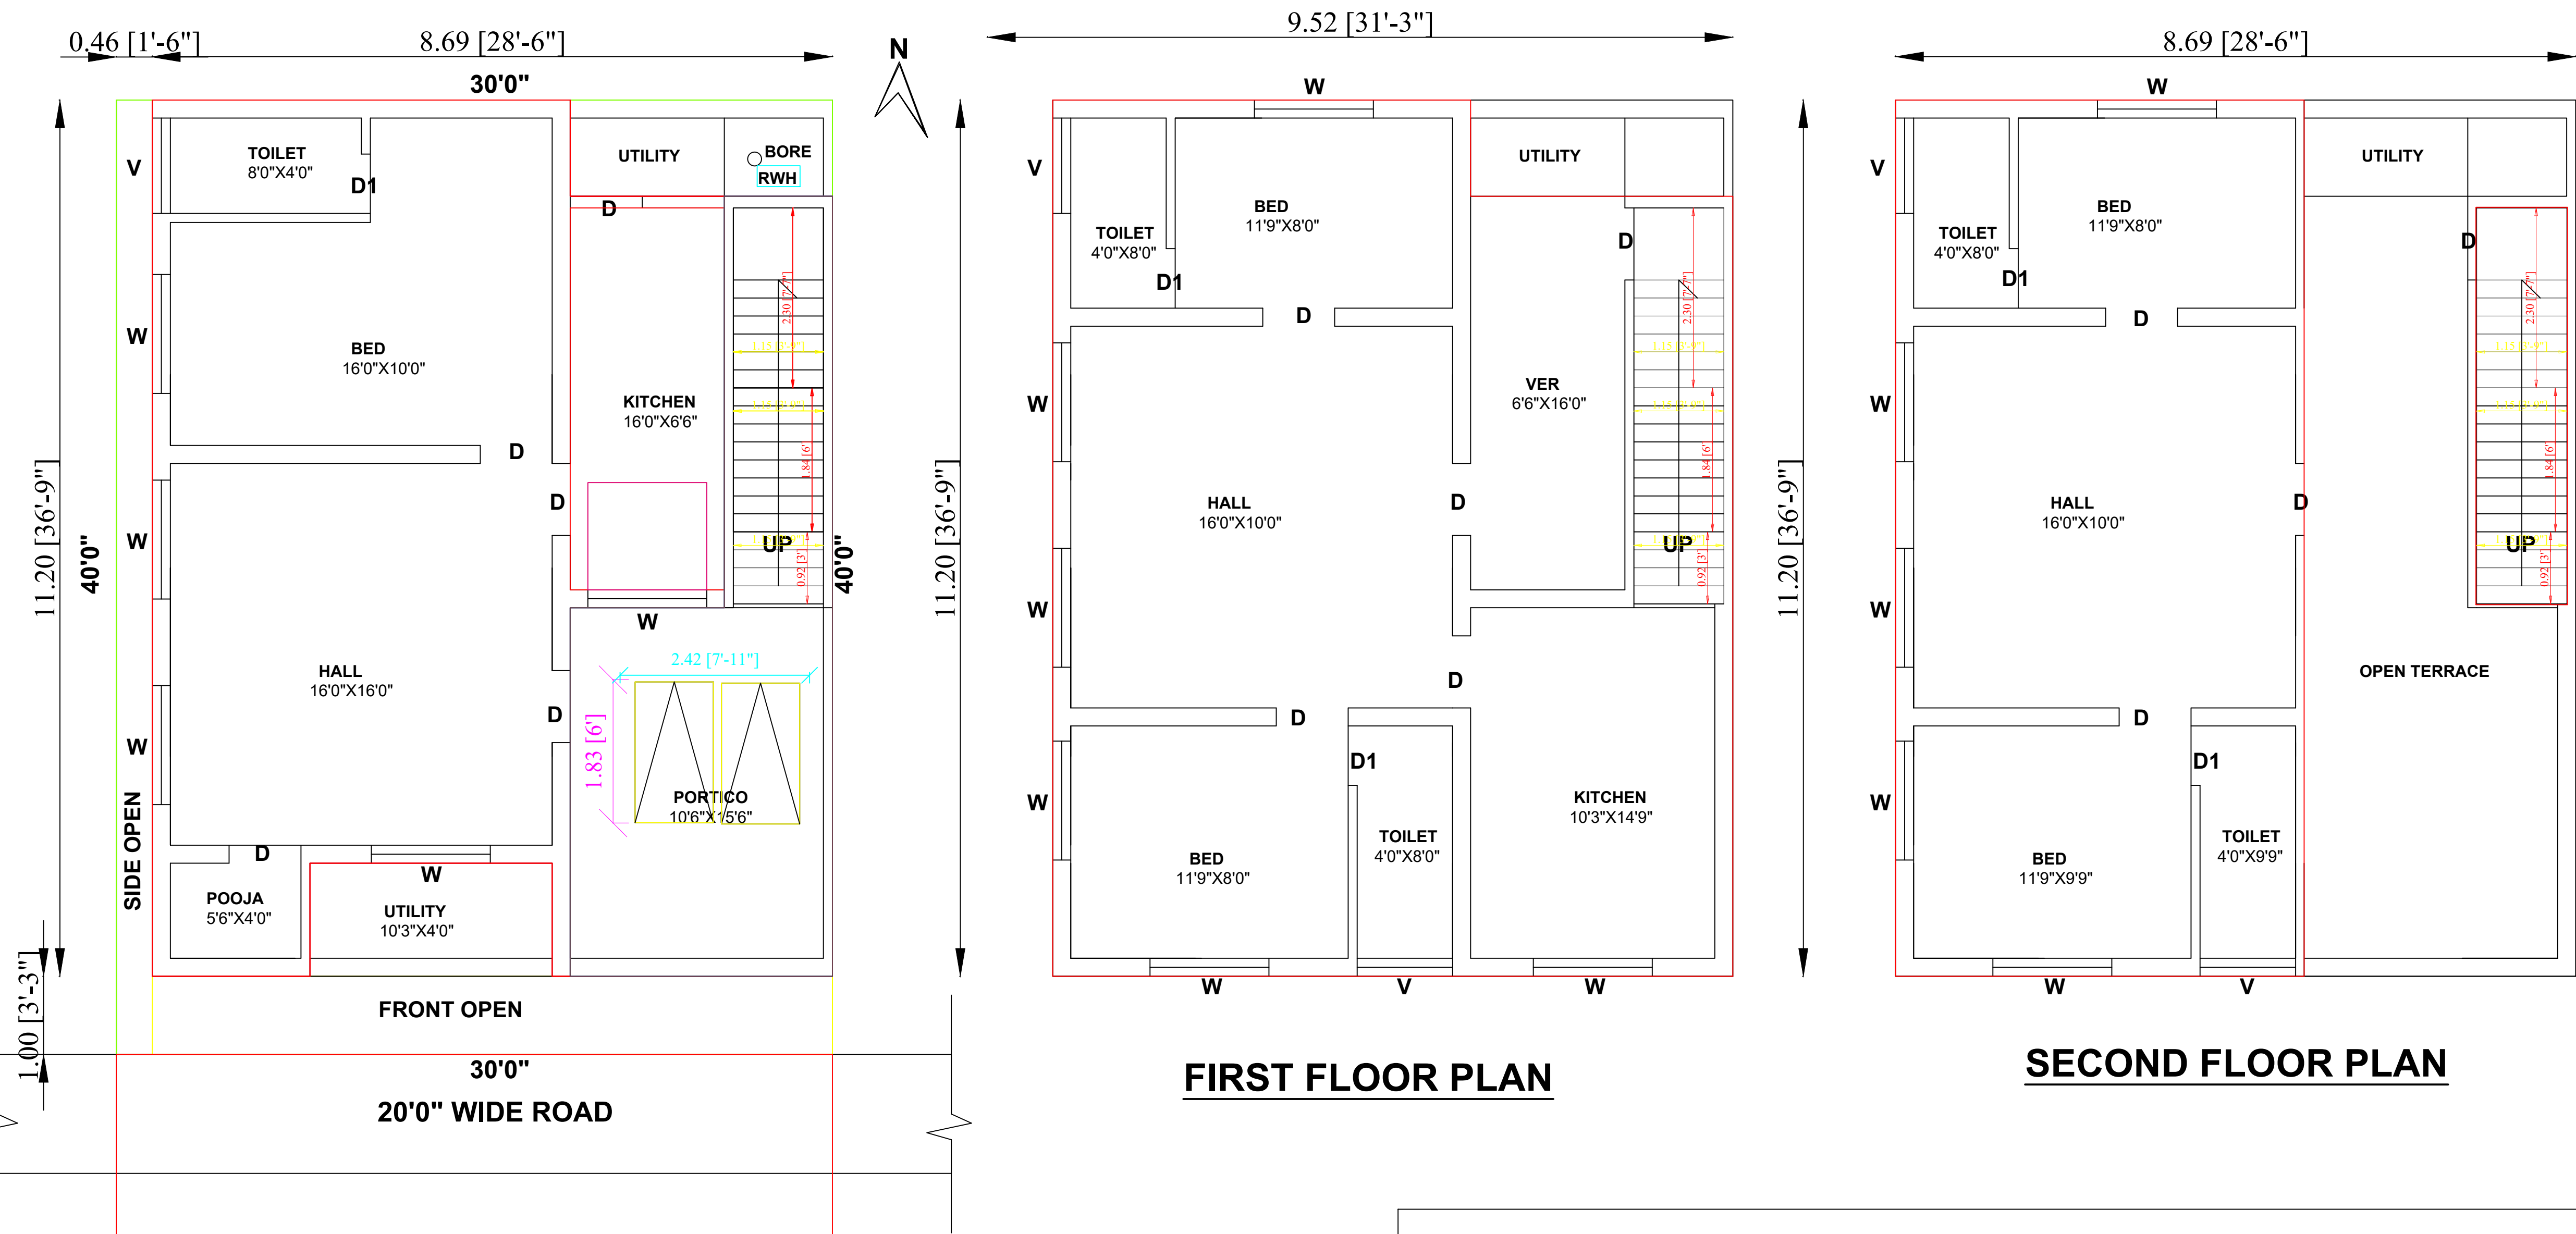
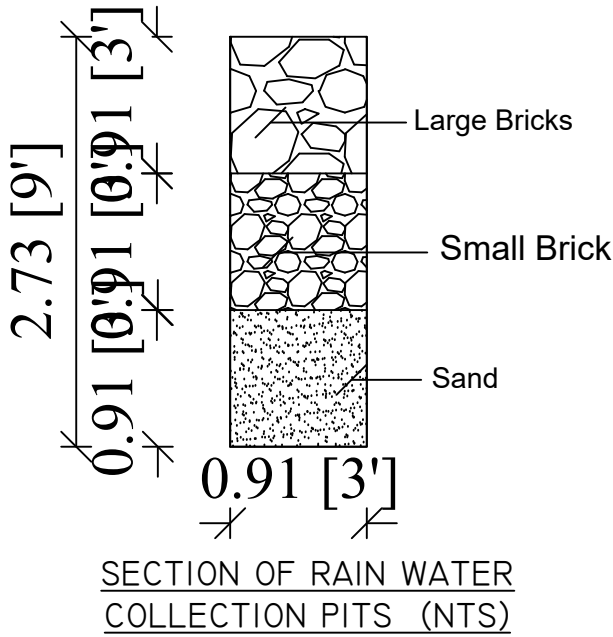
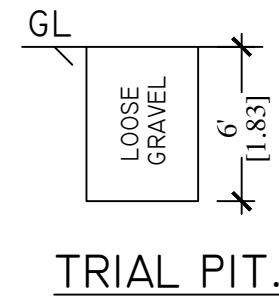
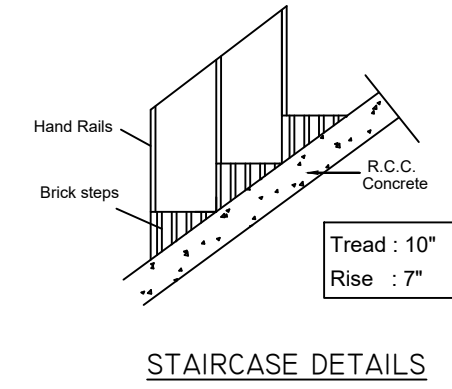


PLAN SHOWING THE PROPOSED CONSTRUCTION OF A RESIDENTIAL BUILDING AT PLOT NO:201,R.S.NO:164/2AI,"KASIM RESIDENCY",NARASINGAM 4TH BIT VILLAGE, NARASINGAM PANCHAYAT,MADURAI EAST TALUK,MADURAI.

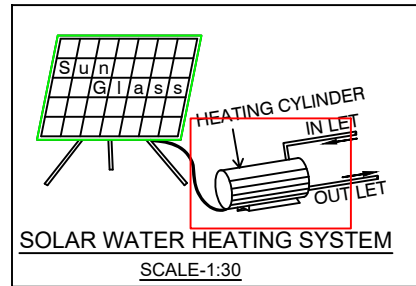

FRONT ELEVATION

SECTION ON "AA"

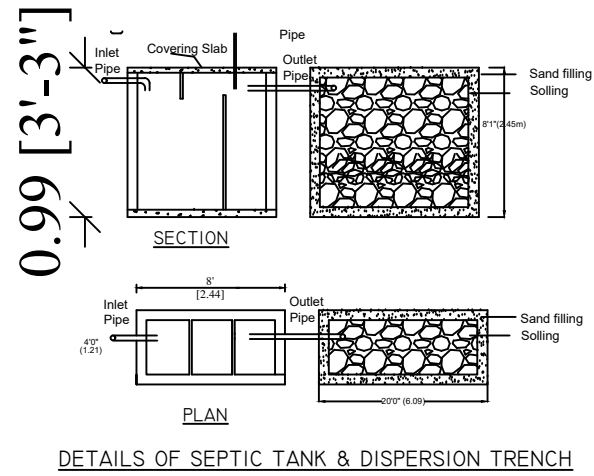


GROUND FLOOR PLAN

FIRST FLOOR PLAN

SECOND FLOOR PLAN

PLOT APPROVAL NO:NA.KA.NO:1558/2018/THI 3,DATE:6.02.2019

SITE PLAN.
SCALE: 1:500

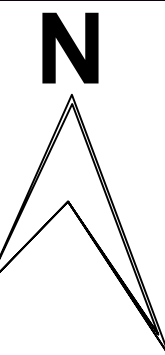

25'0"WIDE ROAD

209	210	211	212	213	214	215
204	203	202	SITE 201	200	199	198

25'0"WIDE ROAD

40'0"KASIM RESIDENCY MAIN ROAD

AREA DETAILS

Description	FSI Area		NON-FSI Area		Total Area	
	SFT	SQM	SFT	SQM	SFT	SQM
SITE AREA					1200.00	111.63
GROUND FLOOR AREA	707.19	65.70	248.00	23.04	955.19	88.74
FIRST FLOOR AREA	1003.31	93.21			1003.31	93.21
SECOND FLOOR AREA	693.20	64.40			693.20	64.40
OPEN SPACE					244.81	22.89
TOTAL	2403.70	223.31	248.00	23.04	2651.70	246.35

PARKING AREA:					
REQUIRED PARKING AREA			-		
PARKING AREA PROVIDED			-		
No of Car Parking Provided			-		
No of Two wheeler Parking Provided			-		
FSI =223.31/111.63 = 2.00					

APPLICANT :	SCHEDULE OF JOINERY:				
	DOOR	MD.	3'6"x7'0"	1.06x2.13m	
	DOOR	D1	3'0"x7'0"	0.91x2.13m	
	DOOR	D2	2'6"x7'0"	0.76x2.13m	
	GRILL DOOR	GD	3'6"x7'0"	1.06x2.13m	
	WINDOW	W	4'0"x4'6"	1.22x1.37m	
	WINDOW	W1	6'0"x4'6"	1.82x1.37m	
	WINDOW	KW	4'0"x3'0"	0.91x0.91m	
	VENTILATOR	V	2'0"x2'0"	0.61x0.61m	

ENGINEER :	OFFICE USE
------------	------------

Mr.P.RAMESH
ENGINEER :
Er. M. SABARI NATH
Licenced Engineer, (117/LS/2024/00013)
SRI SAI BUILDERS
48, Bharathiyar Main Road
Jawaharpuram, K. Pudur
Madurai-625 007, Cell: 73737 21731
E-mail: Srisaibuilders2015@yahoo.in