


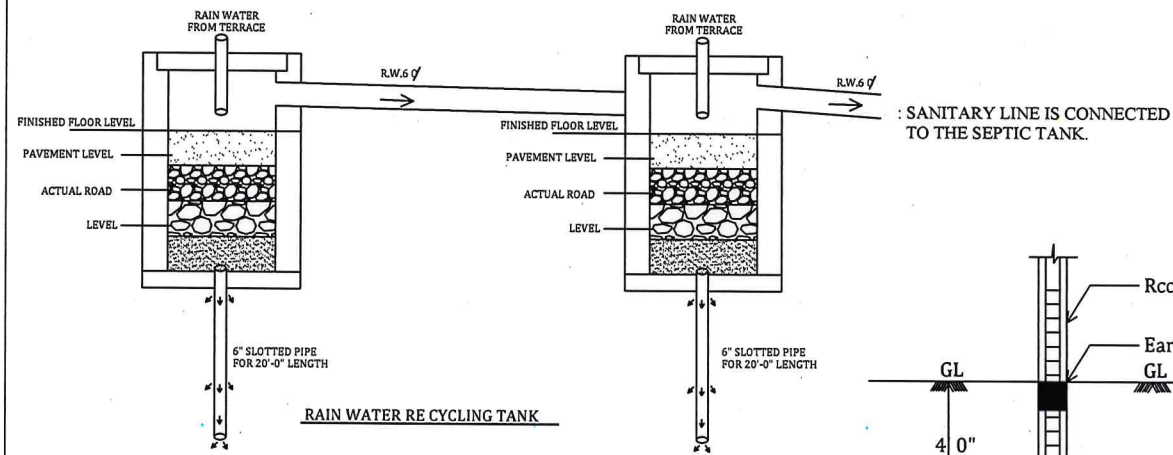
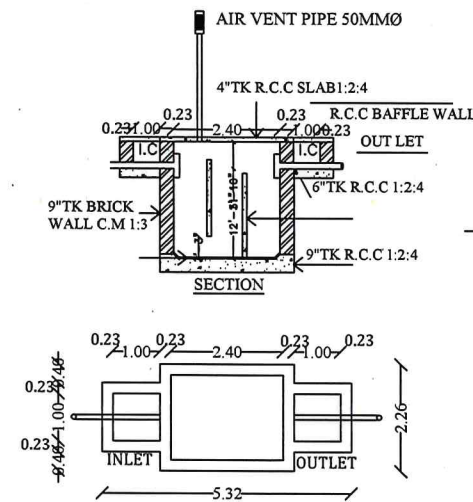
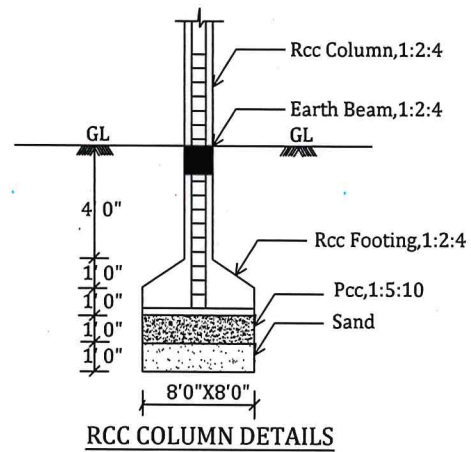
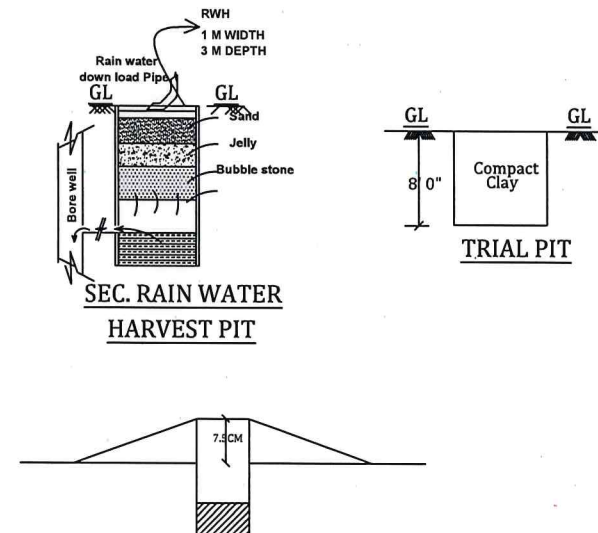
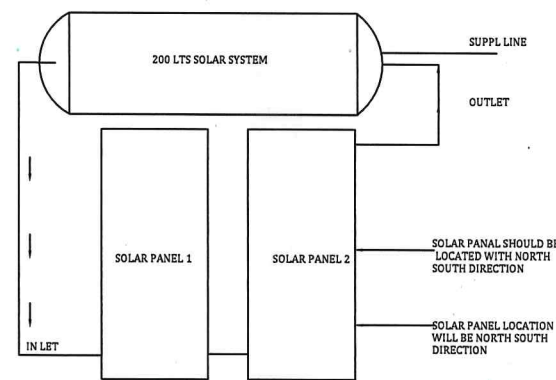
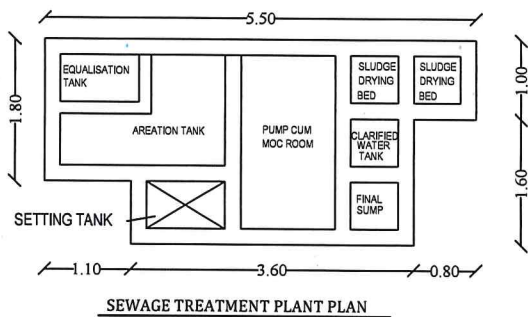
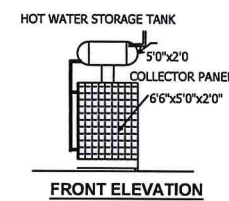
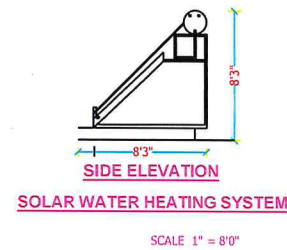
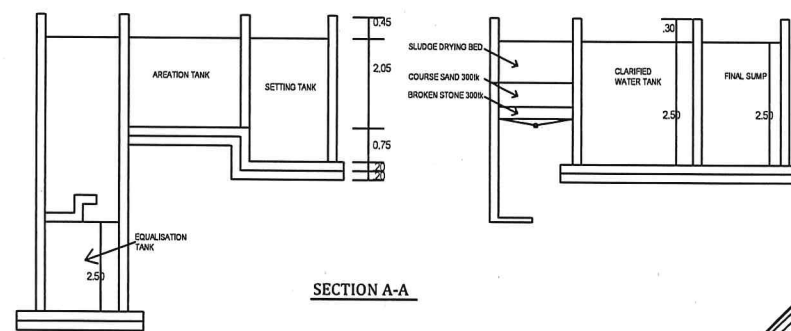


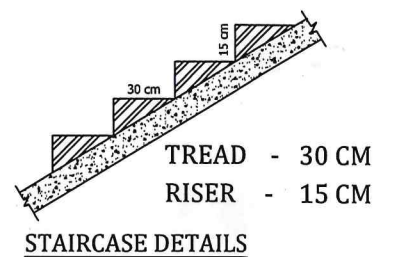






PLAN SHOWING THE EXISTING AND PROPOSED CONSTRUCTION OF "ORANGE CATEGORY" INDUSTRIAL BUILDING (AUTOMOBILES SERVICING AND REPAIR STATIONS) FOR "SRI CHIMA INDUSTRY" IN APPROVED SIDCO INDUSTRIAL LAYOUT (APPROVED NUMBER L.P/MLPA No:130/2022) AT PLOT NO:H-14 COMPRISED IN S.NO:105/669 Pt,104/670 Pt UCHAPATTI VILLAGE/PANCHYAT, THIRUMANGALAM TALUK/PANCHYAT UNION, MADURAI DISTRICT.

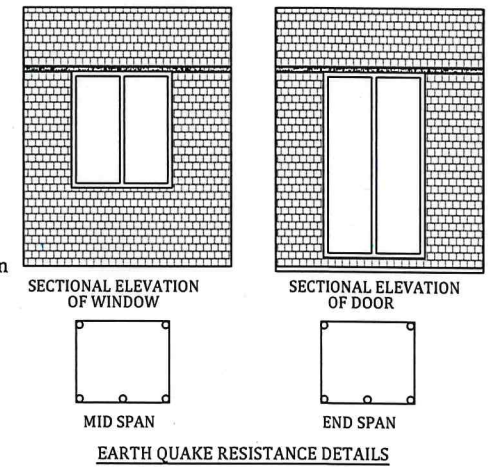

PLAN
SEPTIC TANK DETAILS
SCALE 1"=8'0"

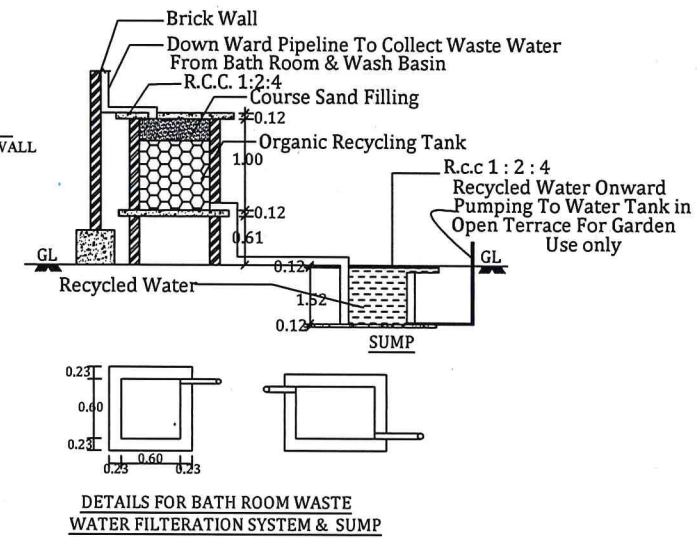

Dwarf Wall Details

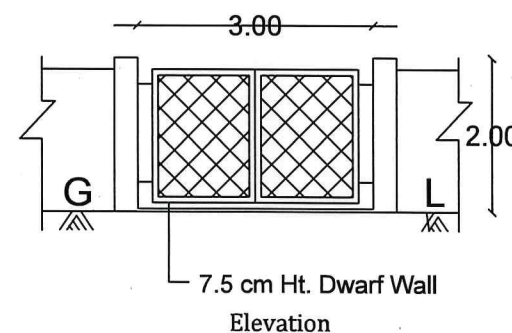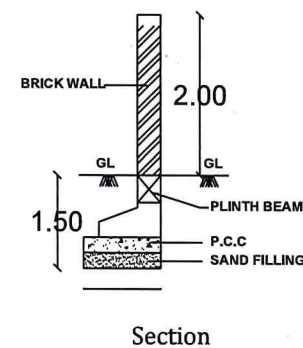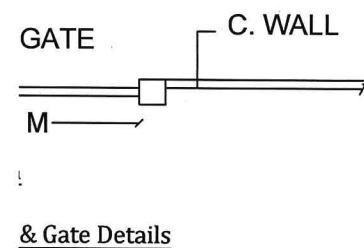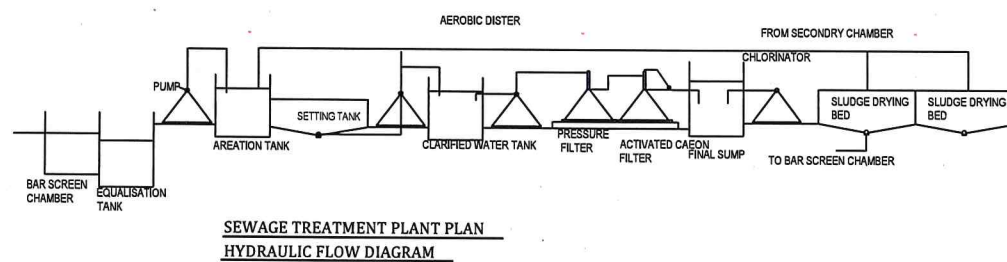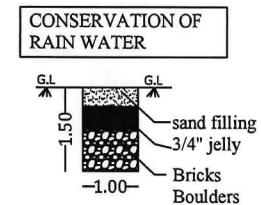

OFFICE USE		
திட்ட அனுமதி மனை ஒப்புதல் மற்றும் திட்ட அனுமதி மதுரை உள்ளூர் திட்ட குழுமம் மதுரை-625017 ந.க.எண்.SWP/BPA/464804/2025 உத்தரவில் கண்டுள்ளவாறு நிபந்தனைகளுக்குட்பட்டு 'A'முதல் 'D' வரை என எல்லையிட்டு மனையிட ஒப்புதலும், கட்டிடத்திற்கு திட்ட அனுமதியும் அளிக்கப்படுகிறது ம.வ/ம.உ.தி.கு எண்: 69/2025 திட்ட அனுமதி எண்: 80E/2025		
For Sri Chima Industry... <i>[Signature]</i> Partner. APPLICANT	<i>[Signature]</i> MR. V. VARADARAJAN, B.E., M.E., P.E. REGISTERED ENGINEER - II MDTOP-SE004/2020 75, Navalar Nagar III Street, MADURAI-625 018. Email: ibenavathar@gmail.com STRUCTURAL ENGINEER	<i>[Signature]</i> M. KIRUBAGARAN, OCE, P.E. REGISTERED ENGINEER - II 49, Madurai Nagar II (SVG) Road, Madurai-625 019 Sri MG Associate no 66, First Floor, Balakrishnan Street Indiranagar, Madurai-625 018 ENGINEER

PLAN SHOWING THE EXISTING AND PROPOSED CONSTRUCTION OF "ORANGE CATEGORY" INDUSTRIAL BUILDING (AUTOMOBILES SERVICING AND REPAIR STATIONS) FOR "SRI CHIMA INDUSTRY" IN APPROVED SIDCO INDUSTRIAL LAYOUT (APPROVED NUMBER L.P/MLPA No:130/2022) AT PLOT NO:H-14 COMPRISED IN S.NO:105/669 Pt,104/670 Pt UCHAPATTI VILLAGE/PANCHYAT, THIRUMANGALAM TALUK/PANCHYAT UNION, MADURAI DISTRICT (SCALE - 1:100)













JOINERY DETAILS:-

D	DOOR	1.07 x 2.10
D1	DOOR	0.91 x 2.10
D2	DOOR	0.76 x 2.10
V	VENTILATOR	1.83 x 0.61
V1	VENTILATOR	0.61 x 0.61

EXISTING BUILDING AREA DETAIL

DESCRIPTION	Non FSI	FSI	TOTAL AREA
Existing Ground Floor (Area of Existing Incidental Structure) Toilet-Block-02		53.21	53.21
Existing Ground Floor (Area of Existing Incidental Structure) Watchmen Booth - Block-03		13.69	13.69
Existing Ground Floor (Area of Existing Incidental Structure) Servant Room - Block-04		53.90	53.90

திட்ட அனுமதி
மனை ஒப்புதல் மற்றும் திட்ட அனுமதி
மதுரை உள்ளூர் திட்ட குழுவும்
மதுரை-625017
ந.க.எண்.SWP/BPA/464804/2025 உத்தரவில் கண்டுள்ளவாறு
நிபந்தனைகளுக்குட்பட்டு 'A' முதல் 'D' வரை என
எல்லையிட்டு மனையிட ஒப்புதலும், கட்டிடத்திற்கு
திட்ட அனுமதியும் அளிக்கப்படுகிறது
ம.வ/ம.உ.தி.கு எண்: 69/2025
திட்ட அனுமதி எண்: 80D/2025

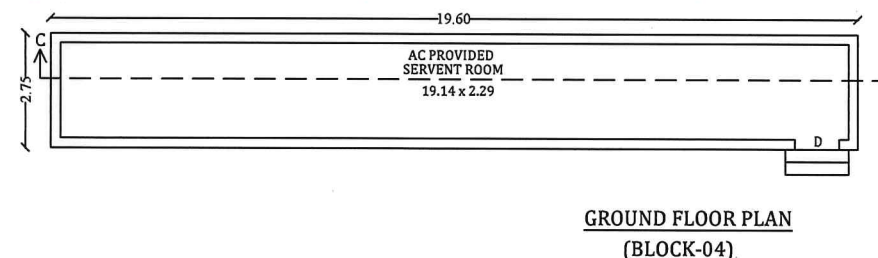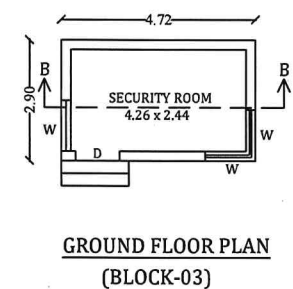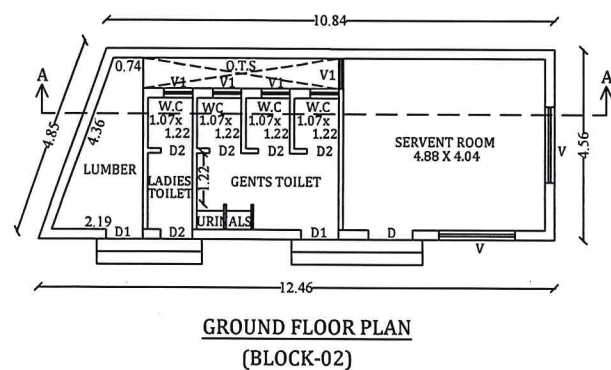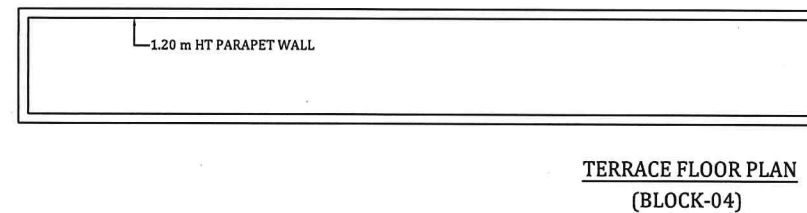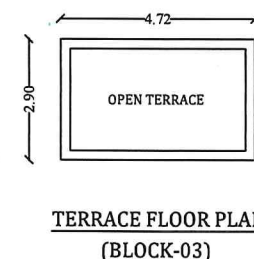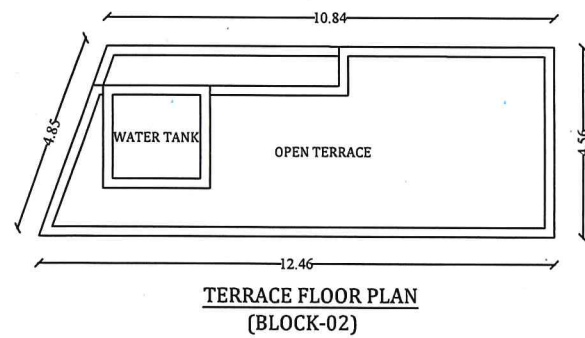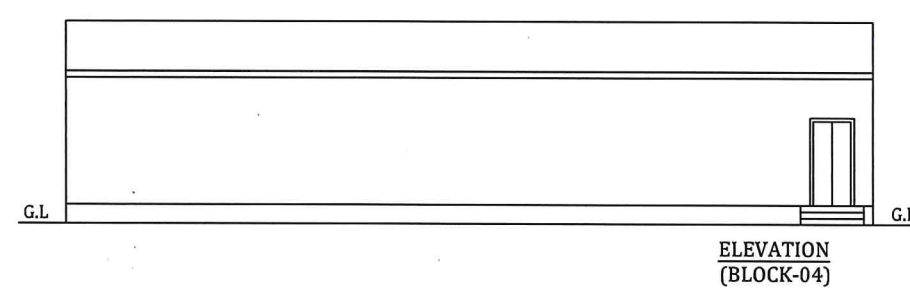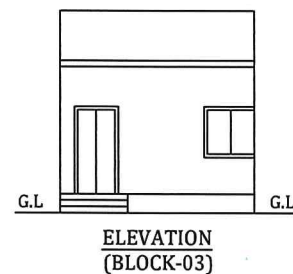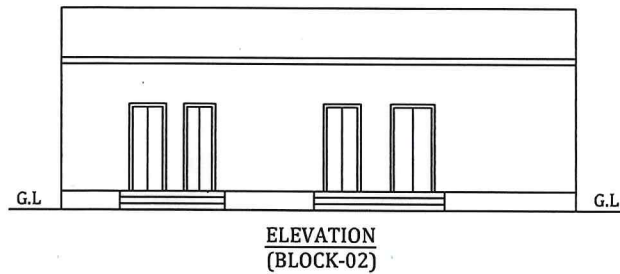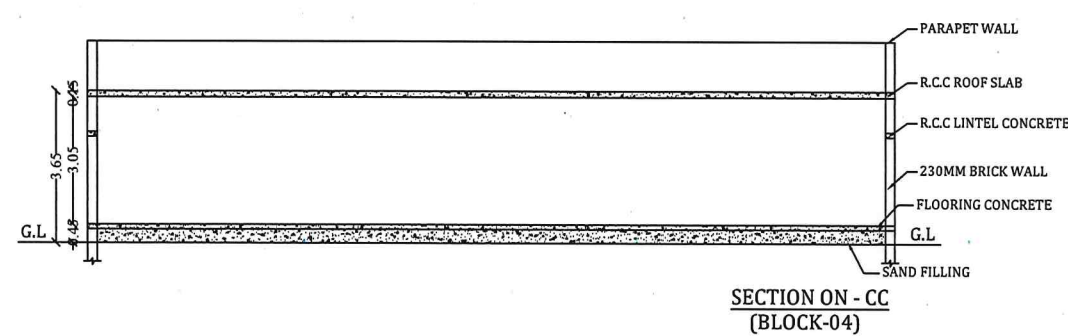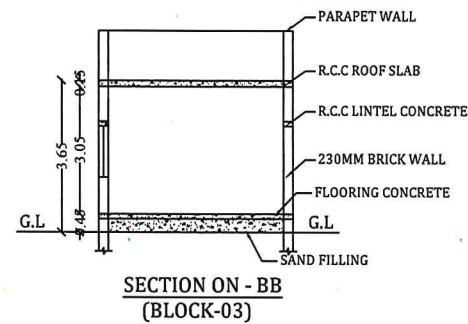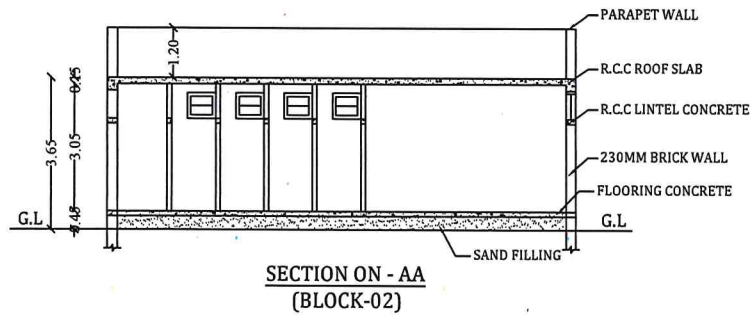GROUND FLOOR PLAN
(BLOCK-04)

For Sri Chima Industry...

APPLICANT

B.V. VARADARAVAN, SE, I.E.E.,
STRUCTURAL ENGINEER
MDTCP-SE004/2020
75, Navalar Nagar III Street,
MADURAI-625 016.
Email: bvaradaravan@gmail.com

STRUCTURAL ENGINEER

M. KIRUBAGARAN, DCE, B.E.,
Registered Engineer - II
45, Mo:RE/Gri.II/SVG Region/007/2019
Sri MG Associate
40 66, First Floor, Bahadur Singh Street
Indirani Nagar, Madurai-625 016

ENGINEER

[illegible]

This architectural floor plan shows a rectangular building layout. The central portion is occupied by a large array of solar energy systems, arranged in three rows of twelve units each. To the left of the solar array is a large 'OPEN TERRACE (BELOW)'. To the right is another 'OPEN TERRACE'. At the bottom right, there are three service areas: a 'FIRE SERVICE WATER TANK 5,000 Ltr Capacity', a 'RECYCLE WATER TANK', and a 'WATER TANK'. Adjacent to these is a 'LIFT MACHINE ROOM' and a 'PROPOSED LIFT' shaft. A 'PROPOSED STAIRCASE' is located at the top right. The plan includes various dimensions and labels for walls, such as '1.20M HI PARAPET WALL'. A section line 'A-A' is indicated on the right side.

TERRACE FLOOR PLAN (BLOCK-1)

The plan shows a central **WORKING HALL** (37.22 x 18.28) with mechanical ventilation, flanked by **OPEN TERRACE** areas. Key features include:

- Car Lift:** Located on the left side.
- Emergency Stair:** Located on the left side, adjacent to the car lift.
- Proposed Staircase:** Located on the right side.
- Expansion Joints:** Indicated along the perimeter walls.
- Architect Projection:** Indicated along the right and bottom edges.
- Dimensions:** Total width is 25.11, total length is 28.16. Other dimensions include 2.78, 3.33, 3.47, 3.56, 3.75, 3.90, 4.00, 4.10,57.50, 5

reg. No. RE/Gr. II/SVG Region/007/2019)
Sri MG Associate
no. 56, First Floor, Bahadursingh Street
Indraprastha, Nanda Hills

JOINERY DETAILS:- (BLOCK-1)		
M.D	MAIN DOOR	2.60 x 2.44
M.D1	MAIN DOOR	1.83 x 2.44
D	DOOR	1.53 x 2.44
D1	DOOR	1.37 x 2.44
D2	DOOR	1.22 x 2.44
D3	DOOR	1.07 x 2.44
D4	DOOR	0.91 x 2.10
D5	DOOR	0.76 x 2.10
R.S	ROLLING SHUTTER	3.76 x 2.44
R.S1	ROLLING SHUTTER	2.44 x 2.44
R.S2	ROLLING SHUTTER	1.83 x 2.44
R.S3	ROLLING SHUTTER	1.22 x 2.10
W	WINDOW	2.44 x 1.53
W1	WINDOW	3.36 x 1.53
W2	WINDOW	1.53 x 1.53
W3	WINDOW	1.22 x 1.22
F.G	FIXED GLASS	1.83 x 1.53
F.G1	FIXED GLASS	1.22 x 1.53
F.G2	FIXED GLASS	0.61 x 1.53
J	JALLY	1.83 x 1.53
J1	JALLY	1.53 x 1.53
L	LOUVER	2.44 x 0.61
G.L	GLASS LOUVER	1.22 x 1.22
V	VENTILATOR	0.61 x 0.69

AREA DETAIL (BLOCK-1)			
DESCRIPTION	Non FSI	FSI	TOTAL AREA
Existing Ground Floor		1786.00	1786.00
Proposed Ground Floor		22.59	22.59
Existing Mezzanine Floor		458.24	458.24
Existing Head Room Area	15.19		15.19
Proposed First Floor		1253.93	1253.93
Proposed Head Room Area	44.94		44.94
Total Area	60.13	3520.76	3580.89

EXISTING MACHINE DETAILS				
MACHINE NO	MACHINE NAME	NO OF MACHINE	HP	TOTAL HP
1 to 18	TWO POST LIFT	18	3.0	54.0
19	COMPRESSOR FOR M/C	1	15.0	15.0
20	PAINT BOOTH	1	15.0	15.0
21	CAR LIFT	1	10.0	10.0
	WATER WASH	1	30.0	30.0
	COMPRESSOR FOR BORE WELL	1	3.0	3.0
	OTHERS (AC LIFTING Etc)	1	70	70
	TOTAL			197.00

PROPOSED MACHINE DETAILS				
MACHINE NO	MACHINE NAME	NO OF MACHINE	HP	TOTAL HP
22 to 33	TWO POST LIFT	12	3.0	36.0
	TOTAL			36.0

OFFICE USE

திட்ட அனுமதி
மகன ஒப்புதல் மற்றும் திட்ட அனுமதி
மதுரை உள்நுழை திட்ட குழுவின்
முகவரி-625017
நக.எண்:SWP/RPA-46804/2025 உத்தரவில் கண்டுள்ளவாறு
நிபந்தனைகளுக்குட்பட்ட 'A'முதல் 'F' வரை என
எல்லையிட்டு மகனயிட ஒப்புதலும், கட்டிடத்திற்கு
திட்ட அனுமதியும் அளிக்கப்படுகிறது.
ம.வ/ம.உ.து த.எண்: 69/2025
திட்ட அனுமதி எண்: 80C/2025

for Sri Chima Industry...

APPLICANT

ER. V. VARADARAJAN, B.E., M.E., P.E.
STRUCTURAL ENGINEER
MDTCP-SED04/2020
T. Nagaraj Nagar III Street,

KIRUBAGARAN, DCE, B.E.
Registered Engineer - II
(RE/Gr.II/SVG Region/007/2019)
Sri MG Associate
16, First Floor, Bahethsingh Street
Indrani Nagar, Muthu Houselu

PLAN SHOWING THE EXISTING AND PROPOSED CONSTRUCTION OF "ORANGE CATEGORY" INDUSTRIAL BUILDING (AUTOMOBILES SERVICING AND REPAIR STATIONS) FOR "SRI CHIMA INDUSTRY" IN APPROVED SIDCO INDUSTRIAL LAYOUT (APPROVED NUMBER L.P./MLPA No:130/2022) AT PLOT NO:H-14 COMPRISED IN S.NO:105/669 Pt.104/670 Pt UCHAPATTI VILLAGE/PANCHYAT, THIRUMANGALAM TALUK/PANCHYAT UNION, MADURAI DISTRICT

(SCALE - 1:100)

JOINERY DETAILS:- (BLOCK-1)

M.D	MAIN DOOR	2.60 x 2.44
M.D1	MAIN DOOR	1.83 x 2.44
D	DOOR	1.53 x 2.44
D1	DOOR	1.37 x 2.44
D2	DOOR	1.22 x 2.44
D3	DOOR	1.07 x 2.44
D4	DOOR	0.91 x 2.10
D5	DOOR	0.76 x 2.10
R.S	ROLLING SHUTTER	3.76 x 2.44
R.S1	ROLLING SHUTTER	2.44 x 2.44
R.S2	ROLLING SHUTTER	1.83 x 2.44
R.S3	ROLLING SHUTTER	1.22 x 2.10
W	WINDOW	2.44 x 1.53
W1	WINDOW	3.36 x 1.53
W2	WINDOW	1.53 x 1.53
W3	WINDOW	1.22 x 1.22
F.G	FIXED GLASS	1.83 x 1.53
F.G1	FIXED GLASS	1.22 x 1.53
F.G2	FIXED GLASS	0.61 x 1.53
J	JALLY	1.83 x 1.53
J1	JALLY	1.53 x 1.53
L	LOUVER	2.44 x 0.61
G.L	GLASS LOUVER	1.22 x 1.22
V	VENTILATOR	0.61 x 0.69

AREA DETAIL (BLOCK-1)

DESCRIPTION	Non FSI	FSI	TOTAL AREA
Existing Ground Floor		1786.00	1786.00
Proposed Ground Floor		22.59	22.59
Existing Mezzanine Floor		458.24	458.24
Existing Head Room Area	15.19		15.19
Proposed First Floor		1253.93	1253.93
Proposed Head Room Area	44.94		44.94
Total Area	60.13	3520.76	3580.89

EXISTING MACHINE DETAILS

MACHINE NO	MACHINE NAME	NO OF MACHINE	HP	TOTAL HP
1 to 18	TWO POST LIFT	18	3.0	54.0
19	COMPRESSOR FOR M/C	1	15.0	15.0
20	PAINT BOOTH	1	15.0	15.0
21	CAR LIFT	1	10.0	10.0
	WATER WASH	1	30.0	30.0
	COMPRESSOR FOR BORE WELL	1	3.0	3.0
	OTHERS (AC LIGHTING Etc)	1	70	70
	TOTAL			197.00

PROPOSED MACHINE DETAILS

MACHINE NO	MACHINE NAME	NO OF MACHINE	HP	TOTAL HP
22 to 33	TWO POST LIFT	12	3.0	36.0
	TOTAL			36.0

TOTAL HP - 233 HP

OFFICE USE

திட்ட அனுமதி
மனை ஒட்டத்தில் மற்றும் திட்ட அனுமதி
மதகார உட்கட்டி திட்ட குடியும்
மதகார-625017
ந.க.எண்.SW/TH/PA-4684/2025 உத்தரவில் கண்டுள்ளனது
நிபந்தனைகளுக்குட்பட்ட 'A' (முதல்) 'T' வரை என
எல்லைப்பட்டு மனைப்பில் ஒப்பற்றும், கட்டிடத்திற்கு
திட்ட அனுமதியும் அளிக்கப்படுகிறது
ம.வ/ம.உ.தி.கு. எண்: 69/2025
திட்ட அனுமதி எண்: 8019/2025

For Sri Chima Industry...

APPLICANT

For Sri Chima Industry...
S. M. VANDANAN, S. E. (C.E.R.)
STRUCTURAL ENGINEER
MDTCP-SE/24/40220
75, Nandini Nagar II Street,
TAMARAI-623 016,
Email: Sumanthiran@gmail.com

STRUCTURAL ENGINEER




M. KIRUBAGARAN, O.C.E.

Registered Engineer - II

49, No. 192/10, 11/54, Rajagopal Nagar, 600 079

Sri MG Associate

No. 56 First Floor, Sakthi Nagar, Chennai

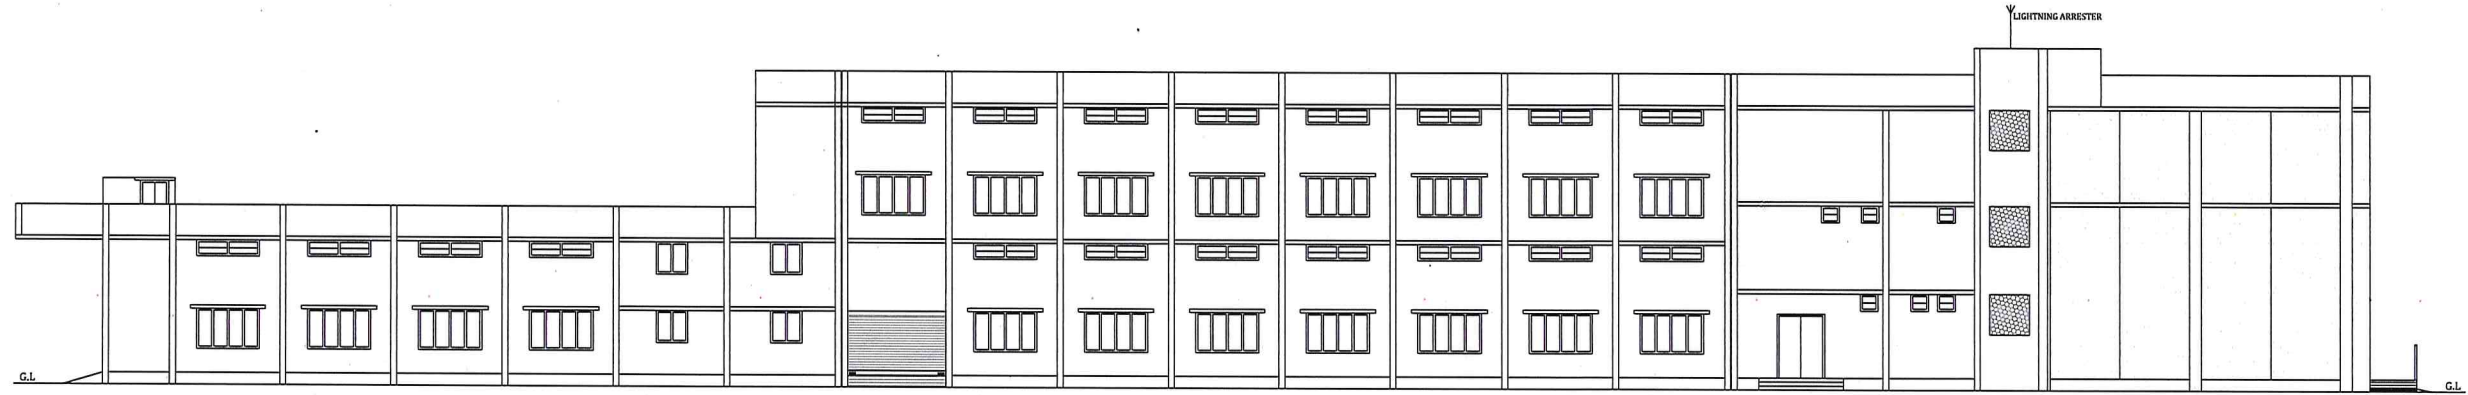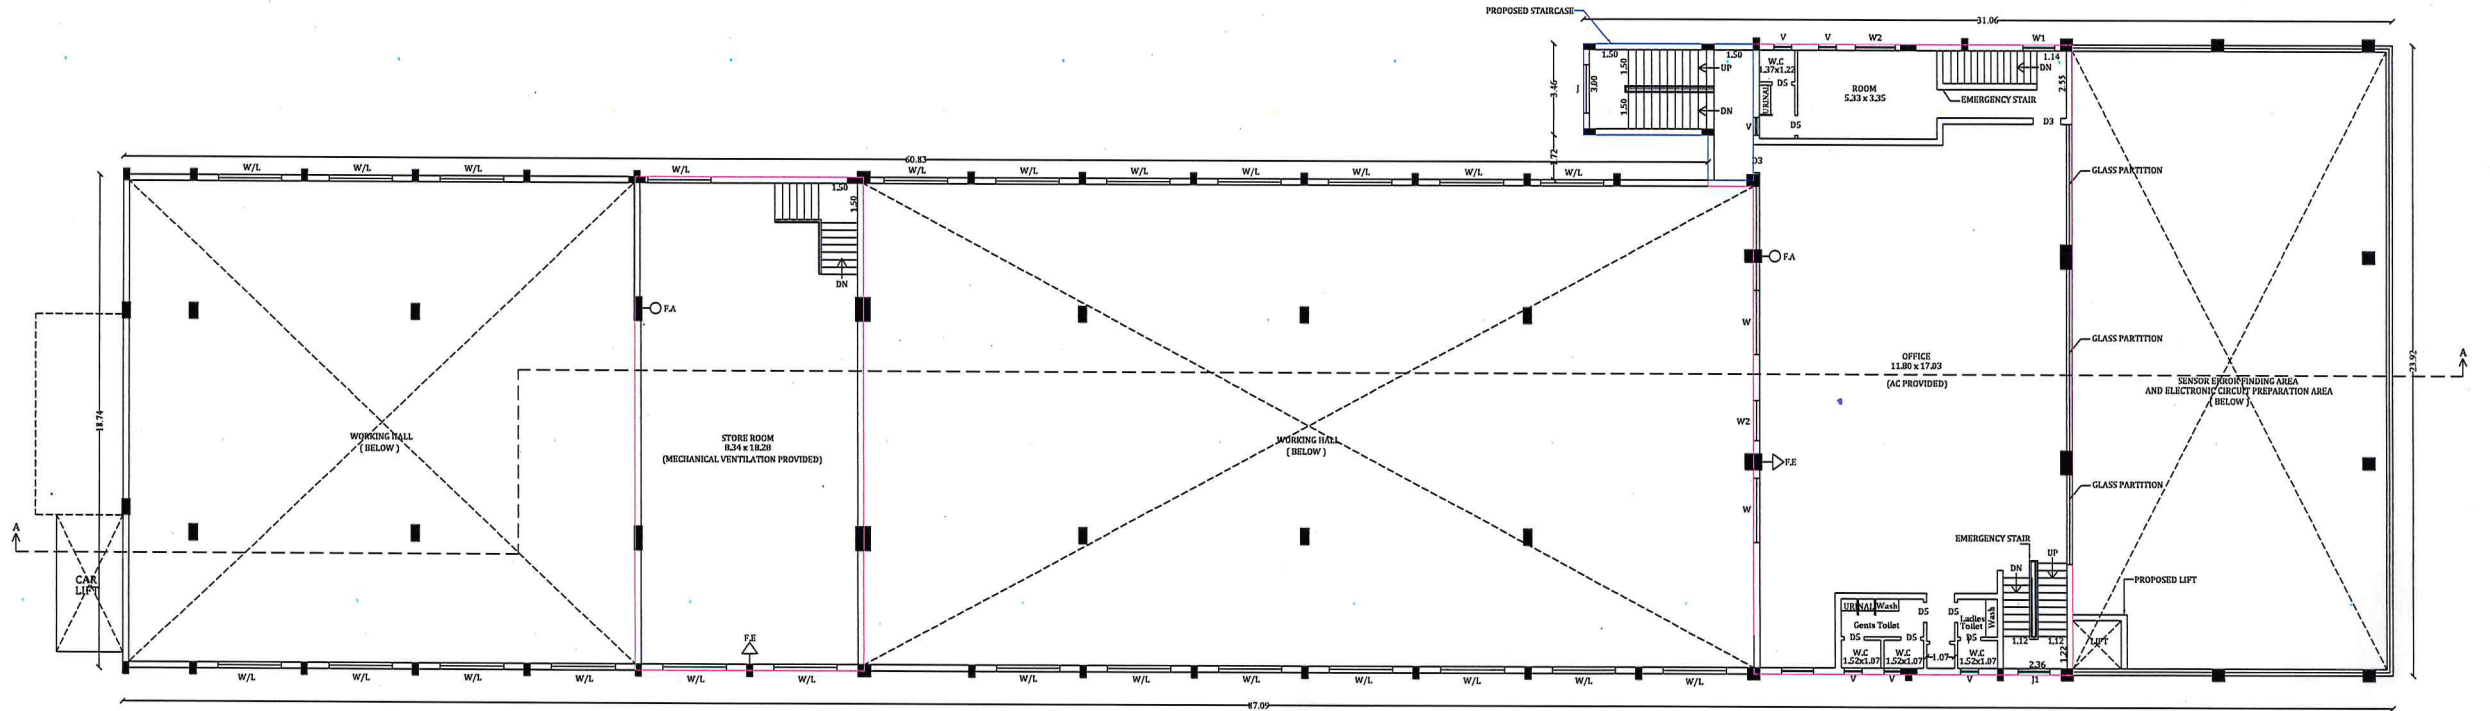
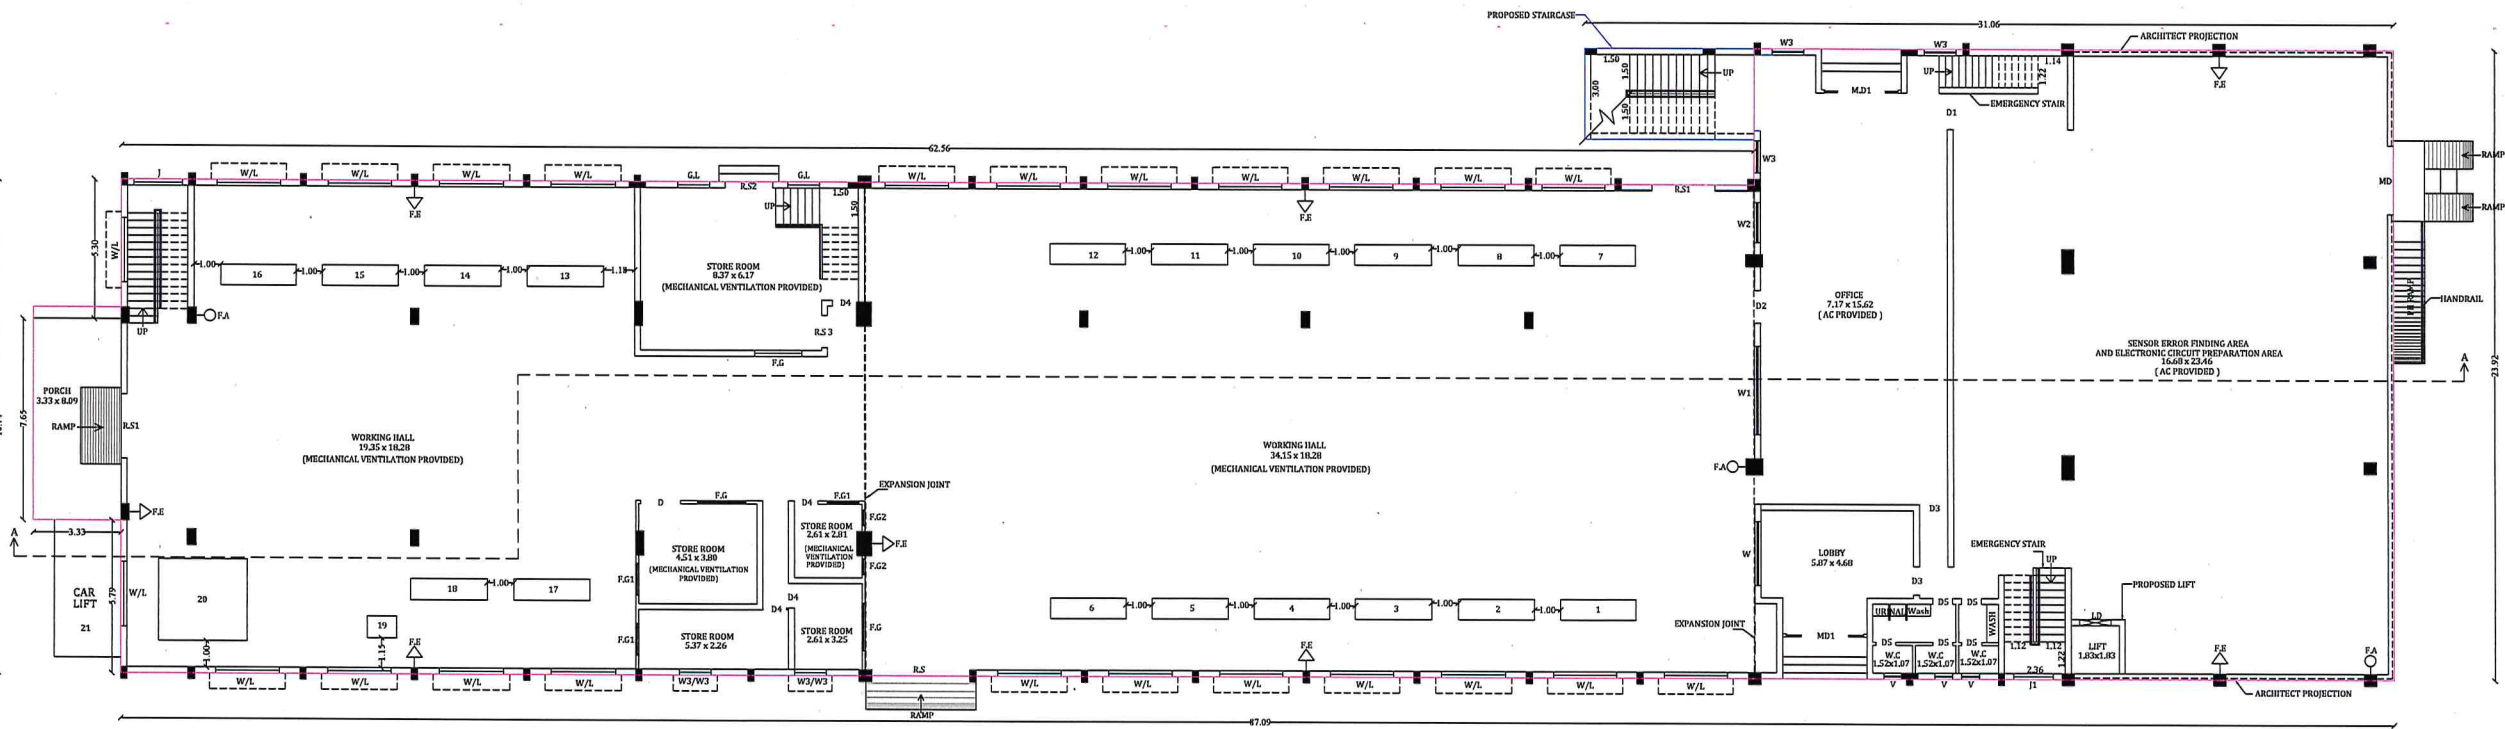
ELEVATION
(BLOCK-1)GROUND FLOOR PLAN (MEZZANINE FLOOR)
(BLOCK-1)EXISTING GROUND FLOOR PLAN
(BLOCK-1)

NOTE:-

F.E - Fire Extinguisher -

REFERENCE:-

EXISTING BUILDING -

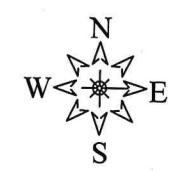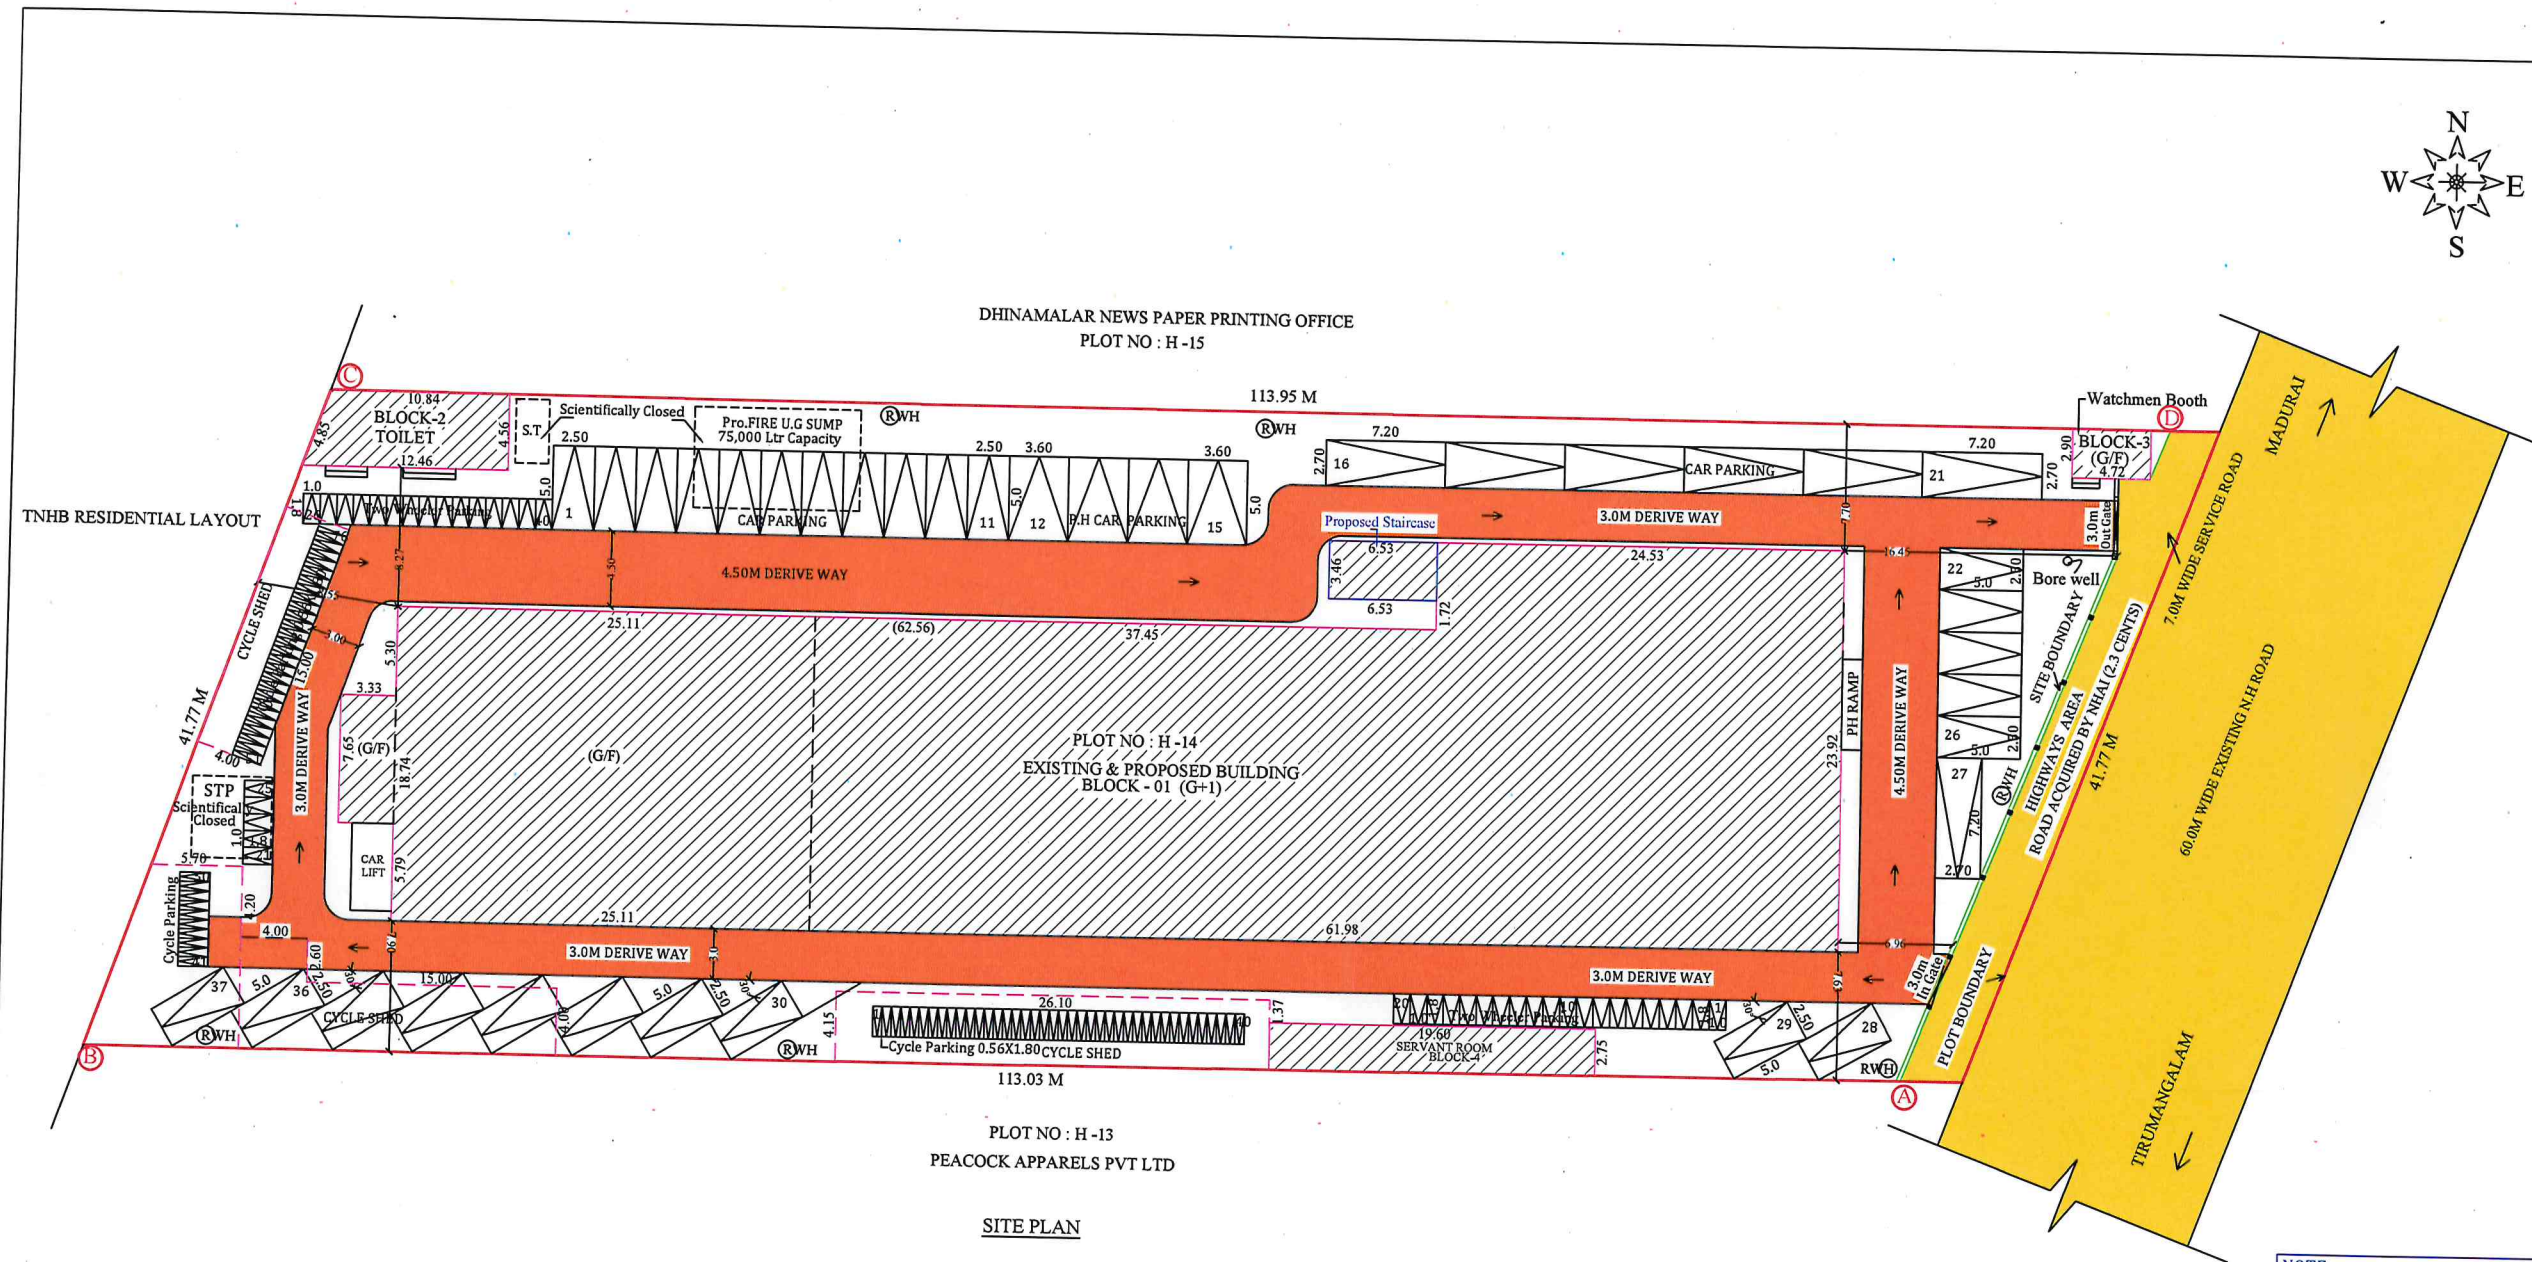

SHEET NO:01

SITE PLAN SHOWING THE EXISTING AND PROPOSED CONSTRUCTION OF "ORANGE CATEGORY" INDUSTRIAL BUILDING (AUTOMOBILES SERVICING AND REPAIR STATIONS) FOR "SRI CHIMA INDUSTRY" IN APPROVED SIDCO INDUSTRIAL LAYOUT (APPROVED NUMBER L.P./MLPA No:130/2022) AT PLOT NO:H-14 COMPRISED IN S.NO:105/669 Pt.104/670 Pt UCHAPATTI VILLAGE/PANCHYAT, THIRUMANGALAM TALUK/PANCHYAT UNION, MADURAI DISTRICT.

(SCALE - 1:200)

SITE AREA DETAILS		
DESCRIPTION	Sq.m	ACRE
Plot No-H14	4358.42	1.077

REFERENCE :-	
SITE BOUNDARY	-
PLOT BOUNDARY	-
EXISTING ROAD	-
DRIVEWAY	-
EXI BUILDING	-
PRO BUILDING	-

AREA DETAILS			
DESCRIPTION	Non FSI	FSI	TOTAL AREA
BLOCK-01 Automobiles Servicing and Repair Stations			
Existing Ground Floor		1786.00	1786.00
Proposed Ground Floor		22.59	22.59
Existing Mezzanine Floor		458.24	458.24
Existing Head Room Area	15.19		15.19
Proposed First Floor		1253.93	1253.93
Proposed Head Room Area	44.94		44.94
Area of Existing Incidental Structure			
BLOCK-02 Toilet-BLOCK Ground Floor		53.21	53.21
BLOCK-03 Watchmen Booth Ground Floor		13.69	13.69
BLOCK-04 Servant Room Ground Floor		53.90	53.90
Cycle Sheds (Temporary Structures)	334.36		334.36
Total Area	394.49	3641.56	4036.05

PLOT COVERAGE	= $\frac{2263.75}{4358.42}$	X 100 = 51.93 %
FLOOR SPACE INDEX	= $\frac{3641.56}{4358.42}$	= 0.835 < 2.0
No of Car Parking Required	- 37 Nos	
No of Car Parking Provided	- 37 Nos	
No of Two Wheeler Parking Provided	- 40 Nos	
No of Cycle Parking Provided	- 40 Nos	
TOTAL HP - 233		
No of Workers Existing & Proposed	- 150	

NOTE:-
SITE ALREADY APPROVED BY
DTCP MADURAI
APPROVED SIDCO LAYOUT
NUMBER
ம.வ.உ.தி.கு எண்:130/2022
திட்ட அனுமதி எண்:136/2022

திட்ட அனுமதி
மனை ஒப்புதல் மற்றும் திட்ட அனுமதி
மதரை உள்ளூர் திட்ட குழுமம்
மதரை-625017
ந.க.எண்:SWP/PA/464804/2025 உத்தரவில் கண்டுள்ளவாறு
நிபந்தனைகளுக்குட்பட்டு 'A'முதல் 'D' வரை என
எல்லையிட்டு மனையிட ஒப்புதலும், கட்டிடத்திற்கு
திட்ட அனுமதியும் அளிக்கப்படுகிறது
ம.வ.உ.தி.கு எண்: 69 /2025
திட்ட அனுமதி எண்: 80 /2025

For Sri Chima Industry
APPLICANT

STRUCTURAL ENGINEER
M. V. VARADARAJAN, DCE, B.E.,
REGISTERED ENGINEER
MDTCP-SE004/2020
75, Navalar Nagar III Street,
MADURAI-625 016.
Email: bharathirajam@gmail.com

ENGINEER
M. KIRUBAGARAN, DCE, B.E.,
Registered Engineer - II
No. 66, First Floor, Bahadurpatti Street,
Indirani Nagar, Madurai

Signature valid
Signed by: Assistant Engineer
Location: Madurai
Date: 2025.03.11 15:11:14