



SITE PLAN
(SCALE 1:100)

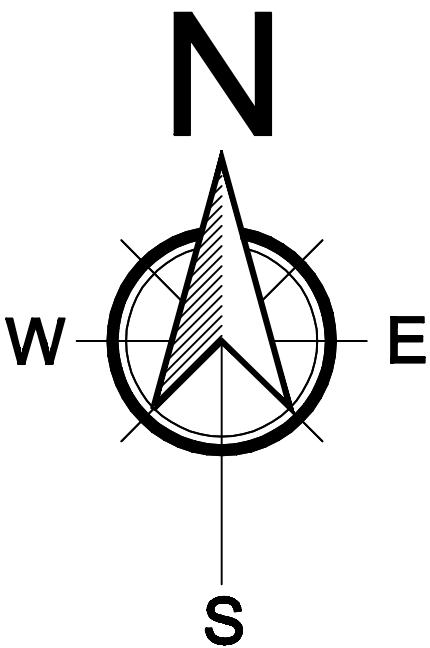

ANBAZHAGAN LAND

DURAICHOLAN
LAND

PRAKASAM LAND

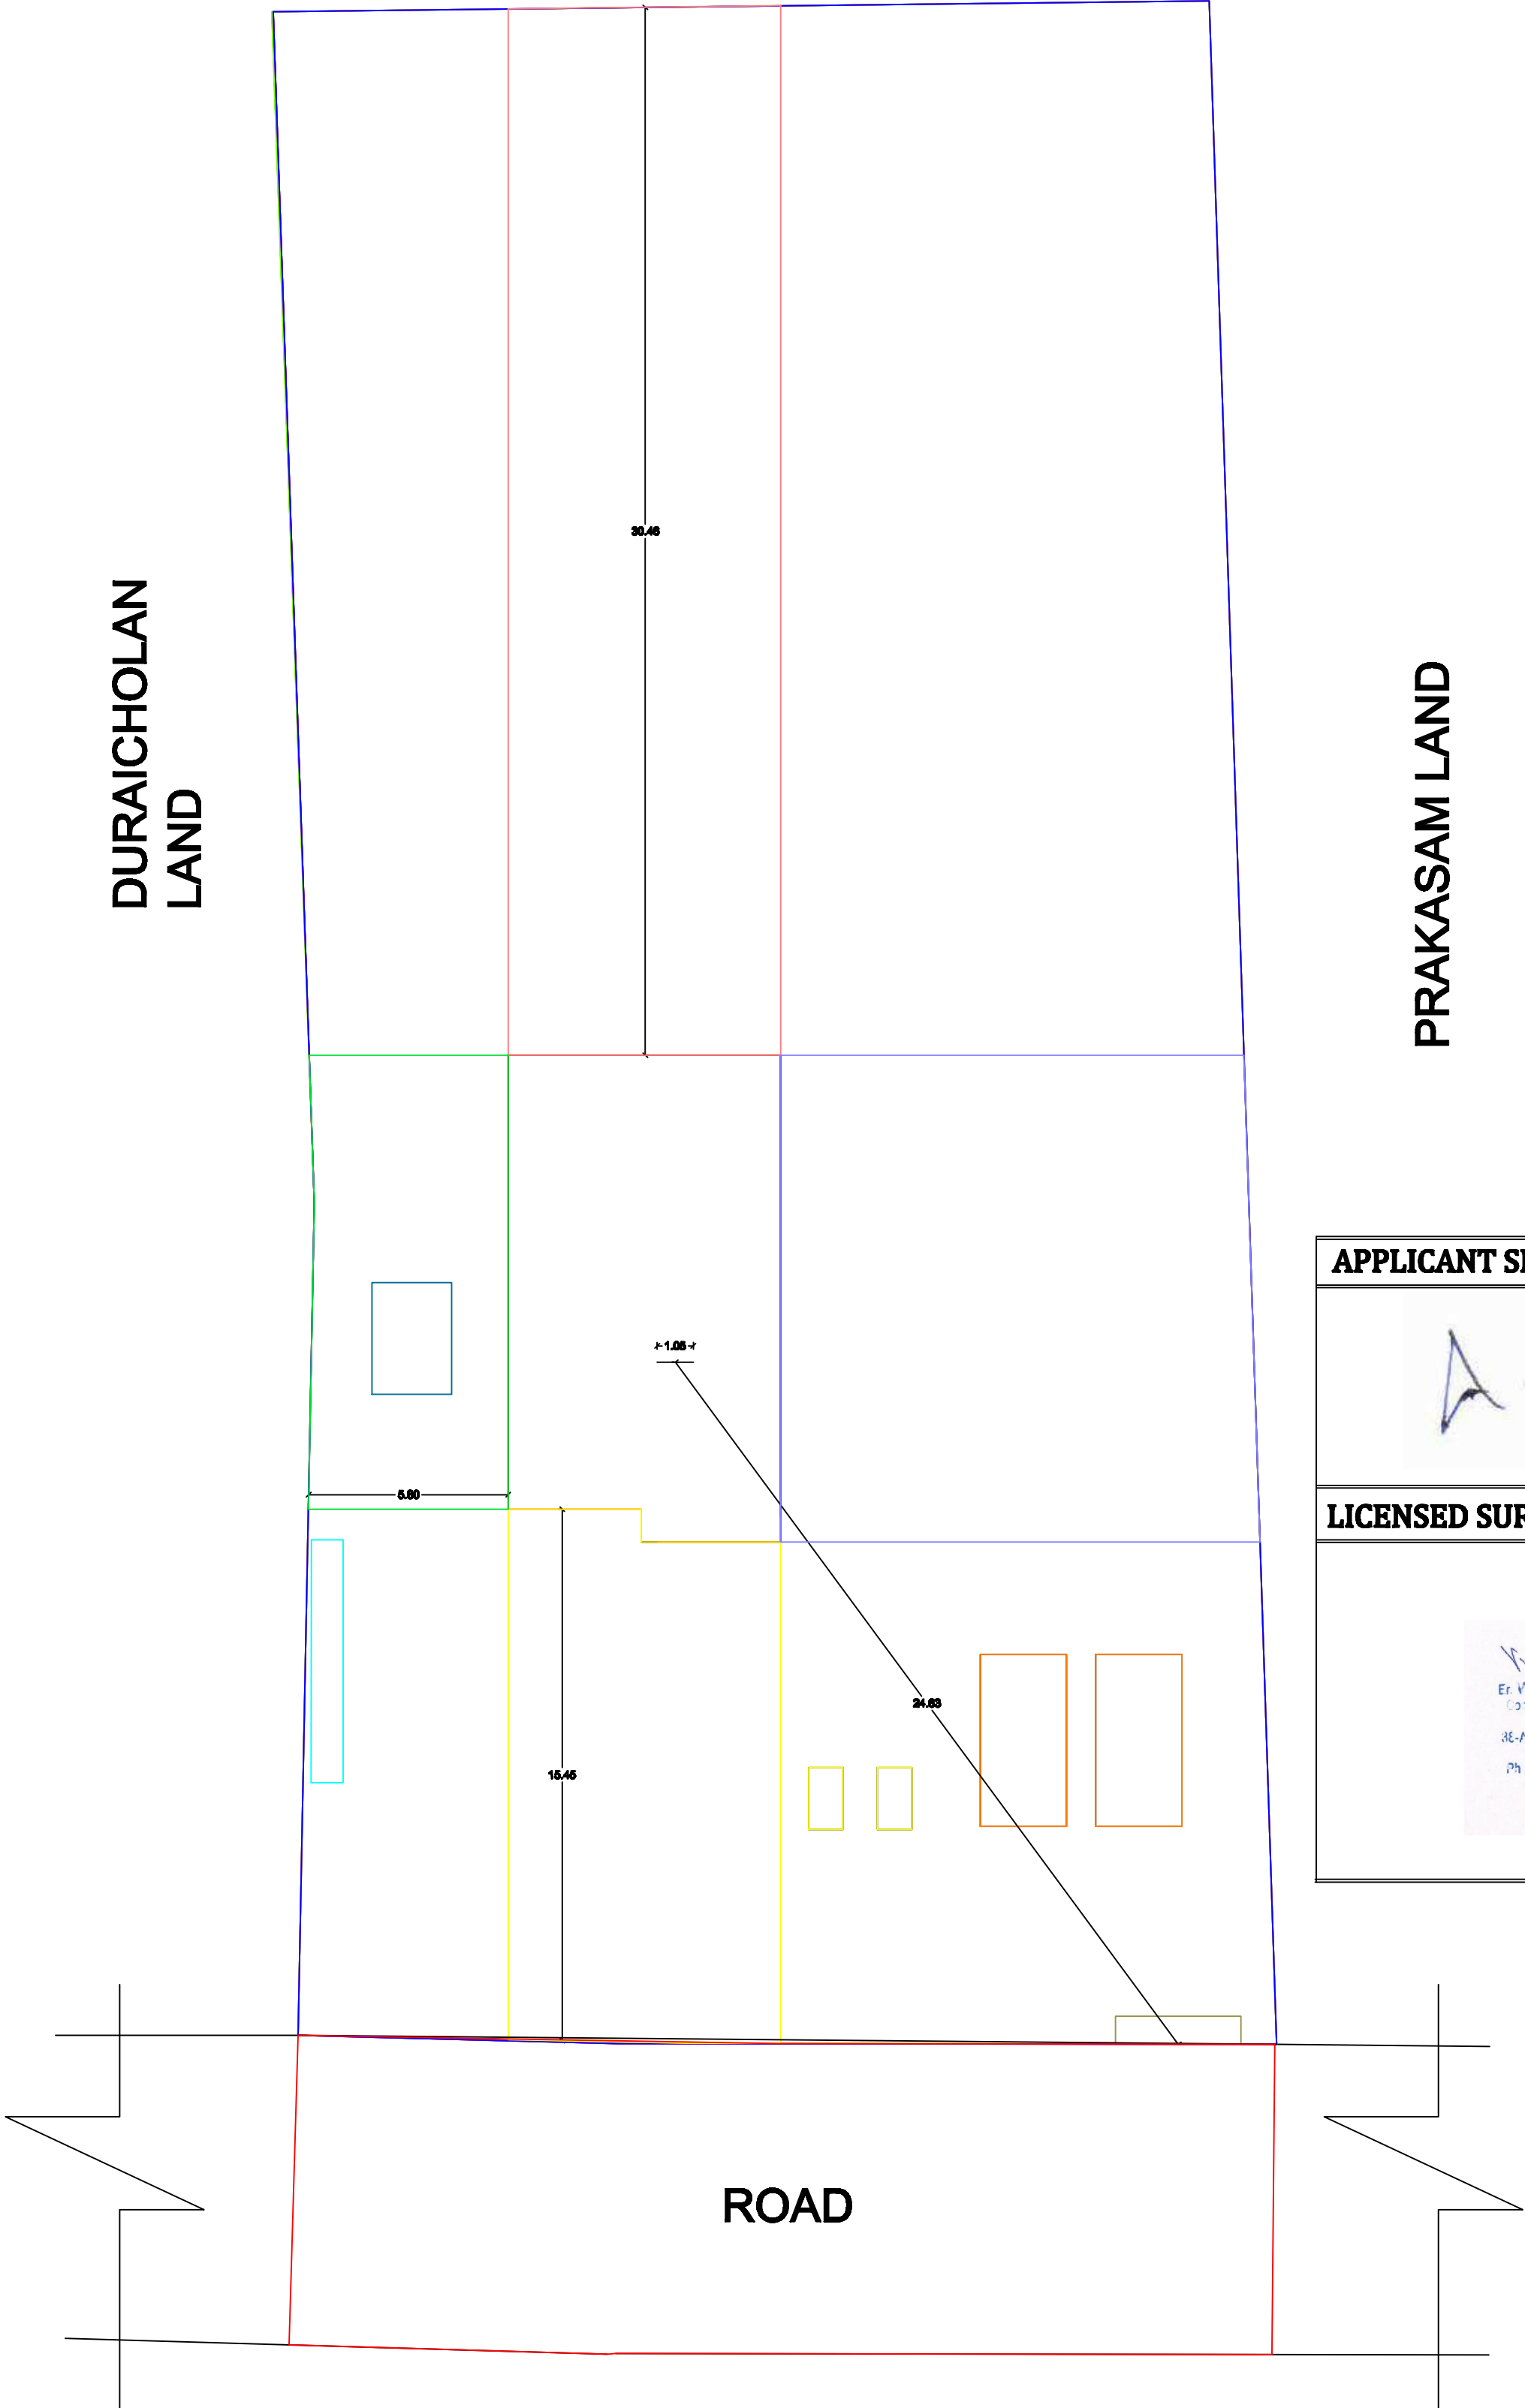

APPLICANT SIGNATURE:

[Handwritten Signature]

LICENSED SURVEYOR

[Handwritten Signature]
Er. V. SIVASUNDARAM, D.C.E., E.Tech.,
Consulting Engineer & Licensed Surveyor,
ELEGANT BUILDERS,
36-A/5, R.M. Complex, North Main Street,
VEDARANIAM - 615 010,
Ph : (4359-280075, Cell : 97424 00675,
☎.உ.எண் : 1049/2017, F1