


PLAN SHOWING THE PROPOSED CONSTRUCTION OF A R.C.C ROOFED GROUND FLOOR RESIDENTIAL BUILDING. AT
R.SF.NO:- 179/10, IN NADUKKADU, KURAVAPPULAM VILLAGE OF VEDARANYAM TALUK, NAGAPATTIAN DISTRICT.





ELEVATION

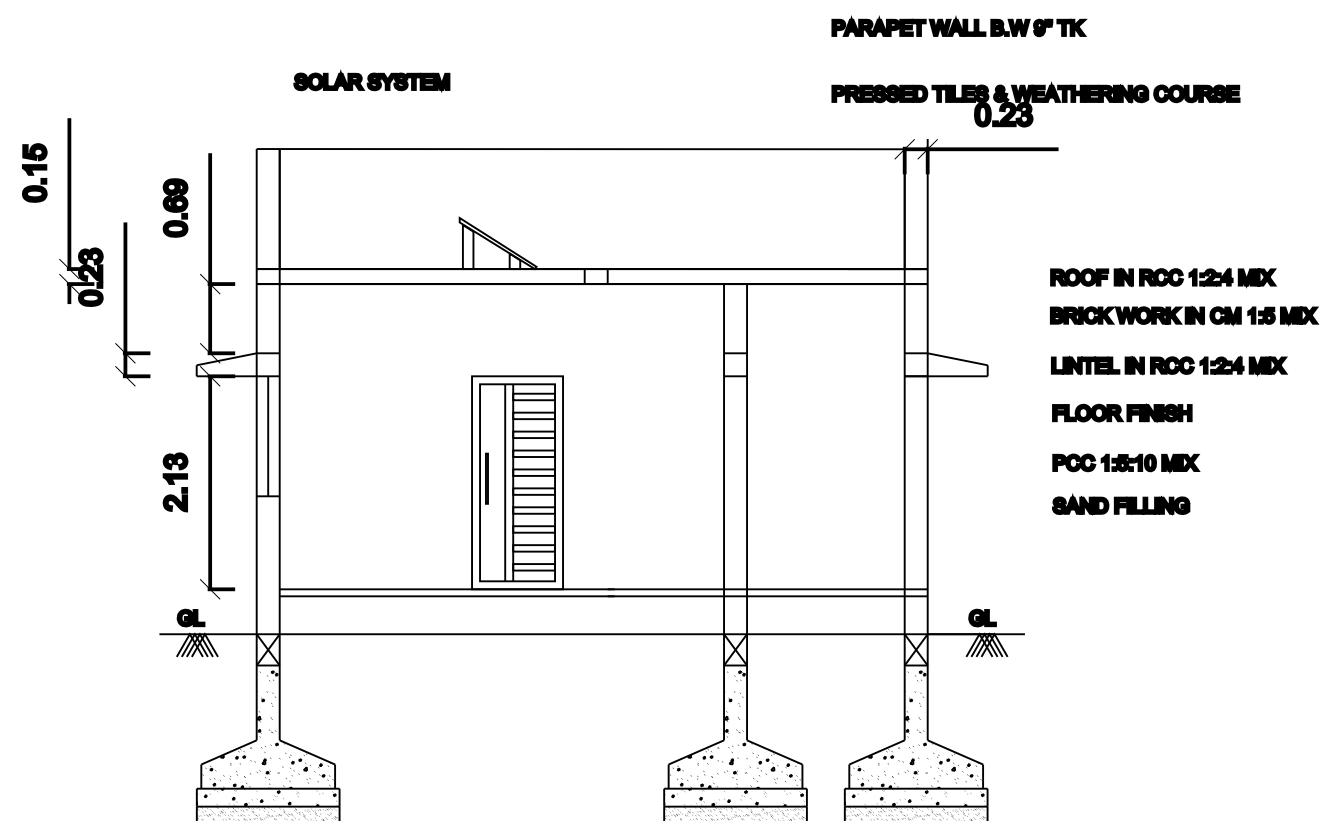


CROSS SECTION AB

SITE PLAN
SCALE:- 1:100.



VADIVEL GOUNDER LAND

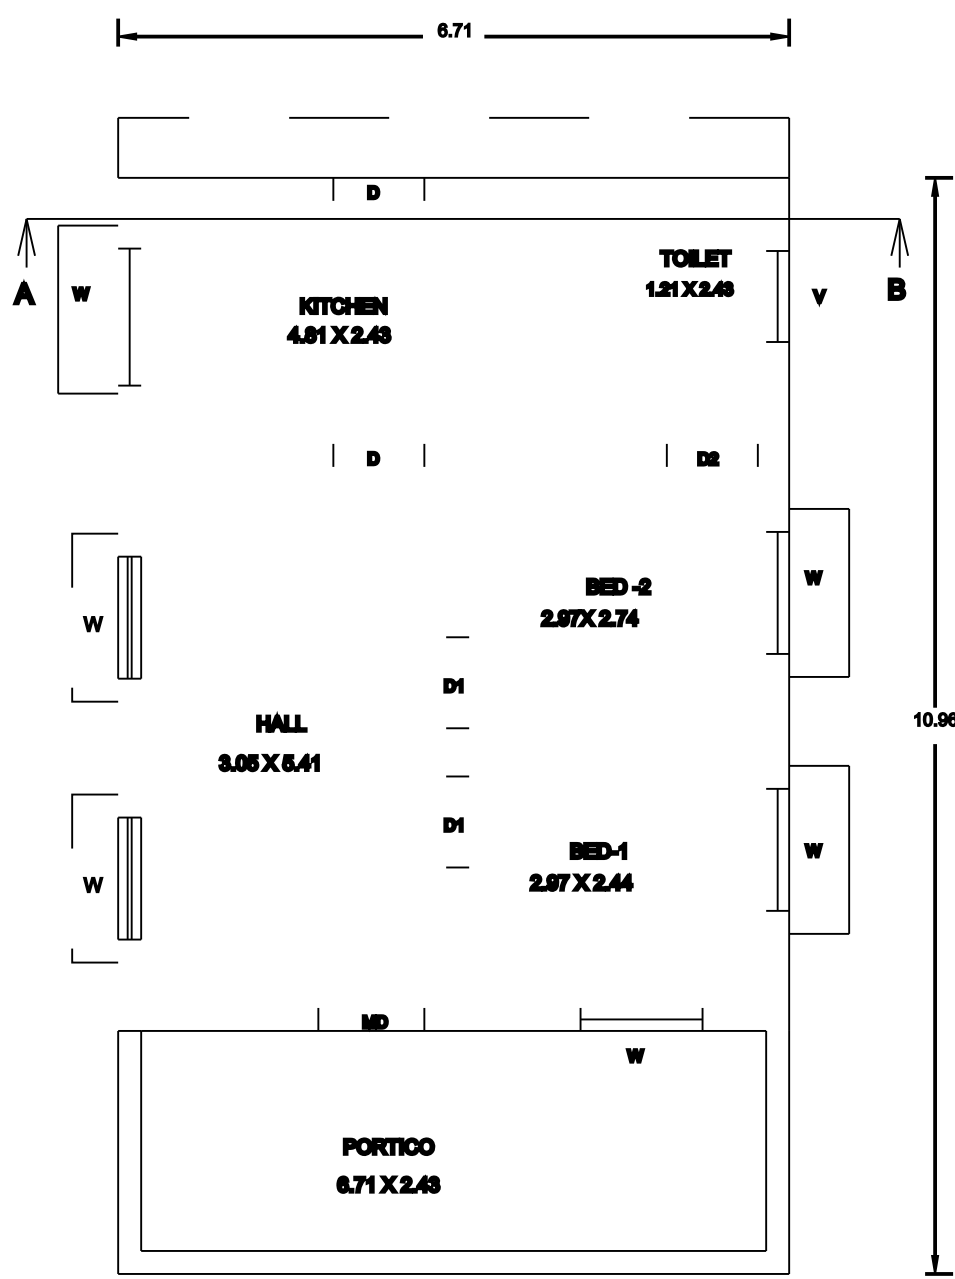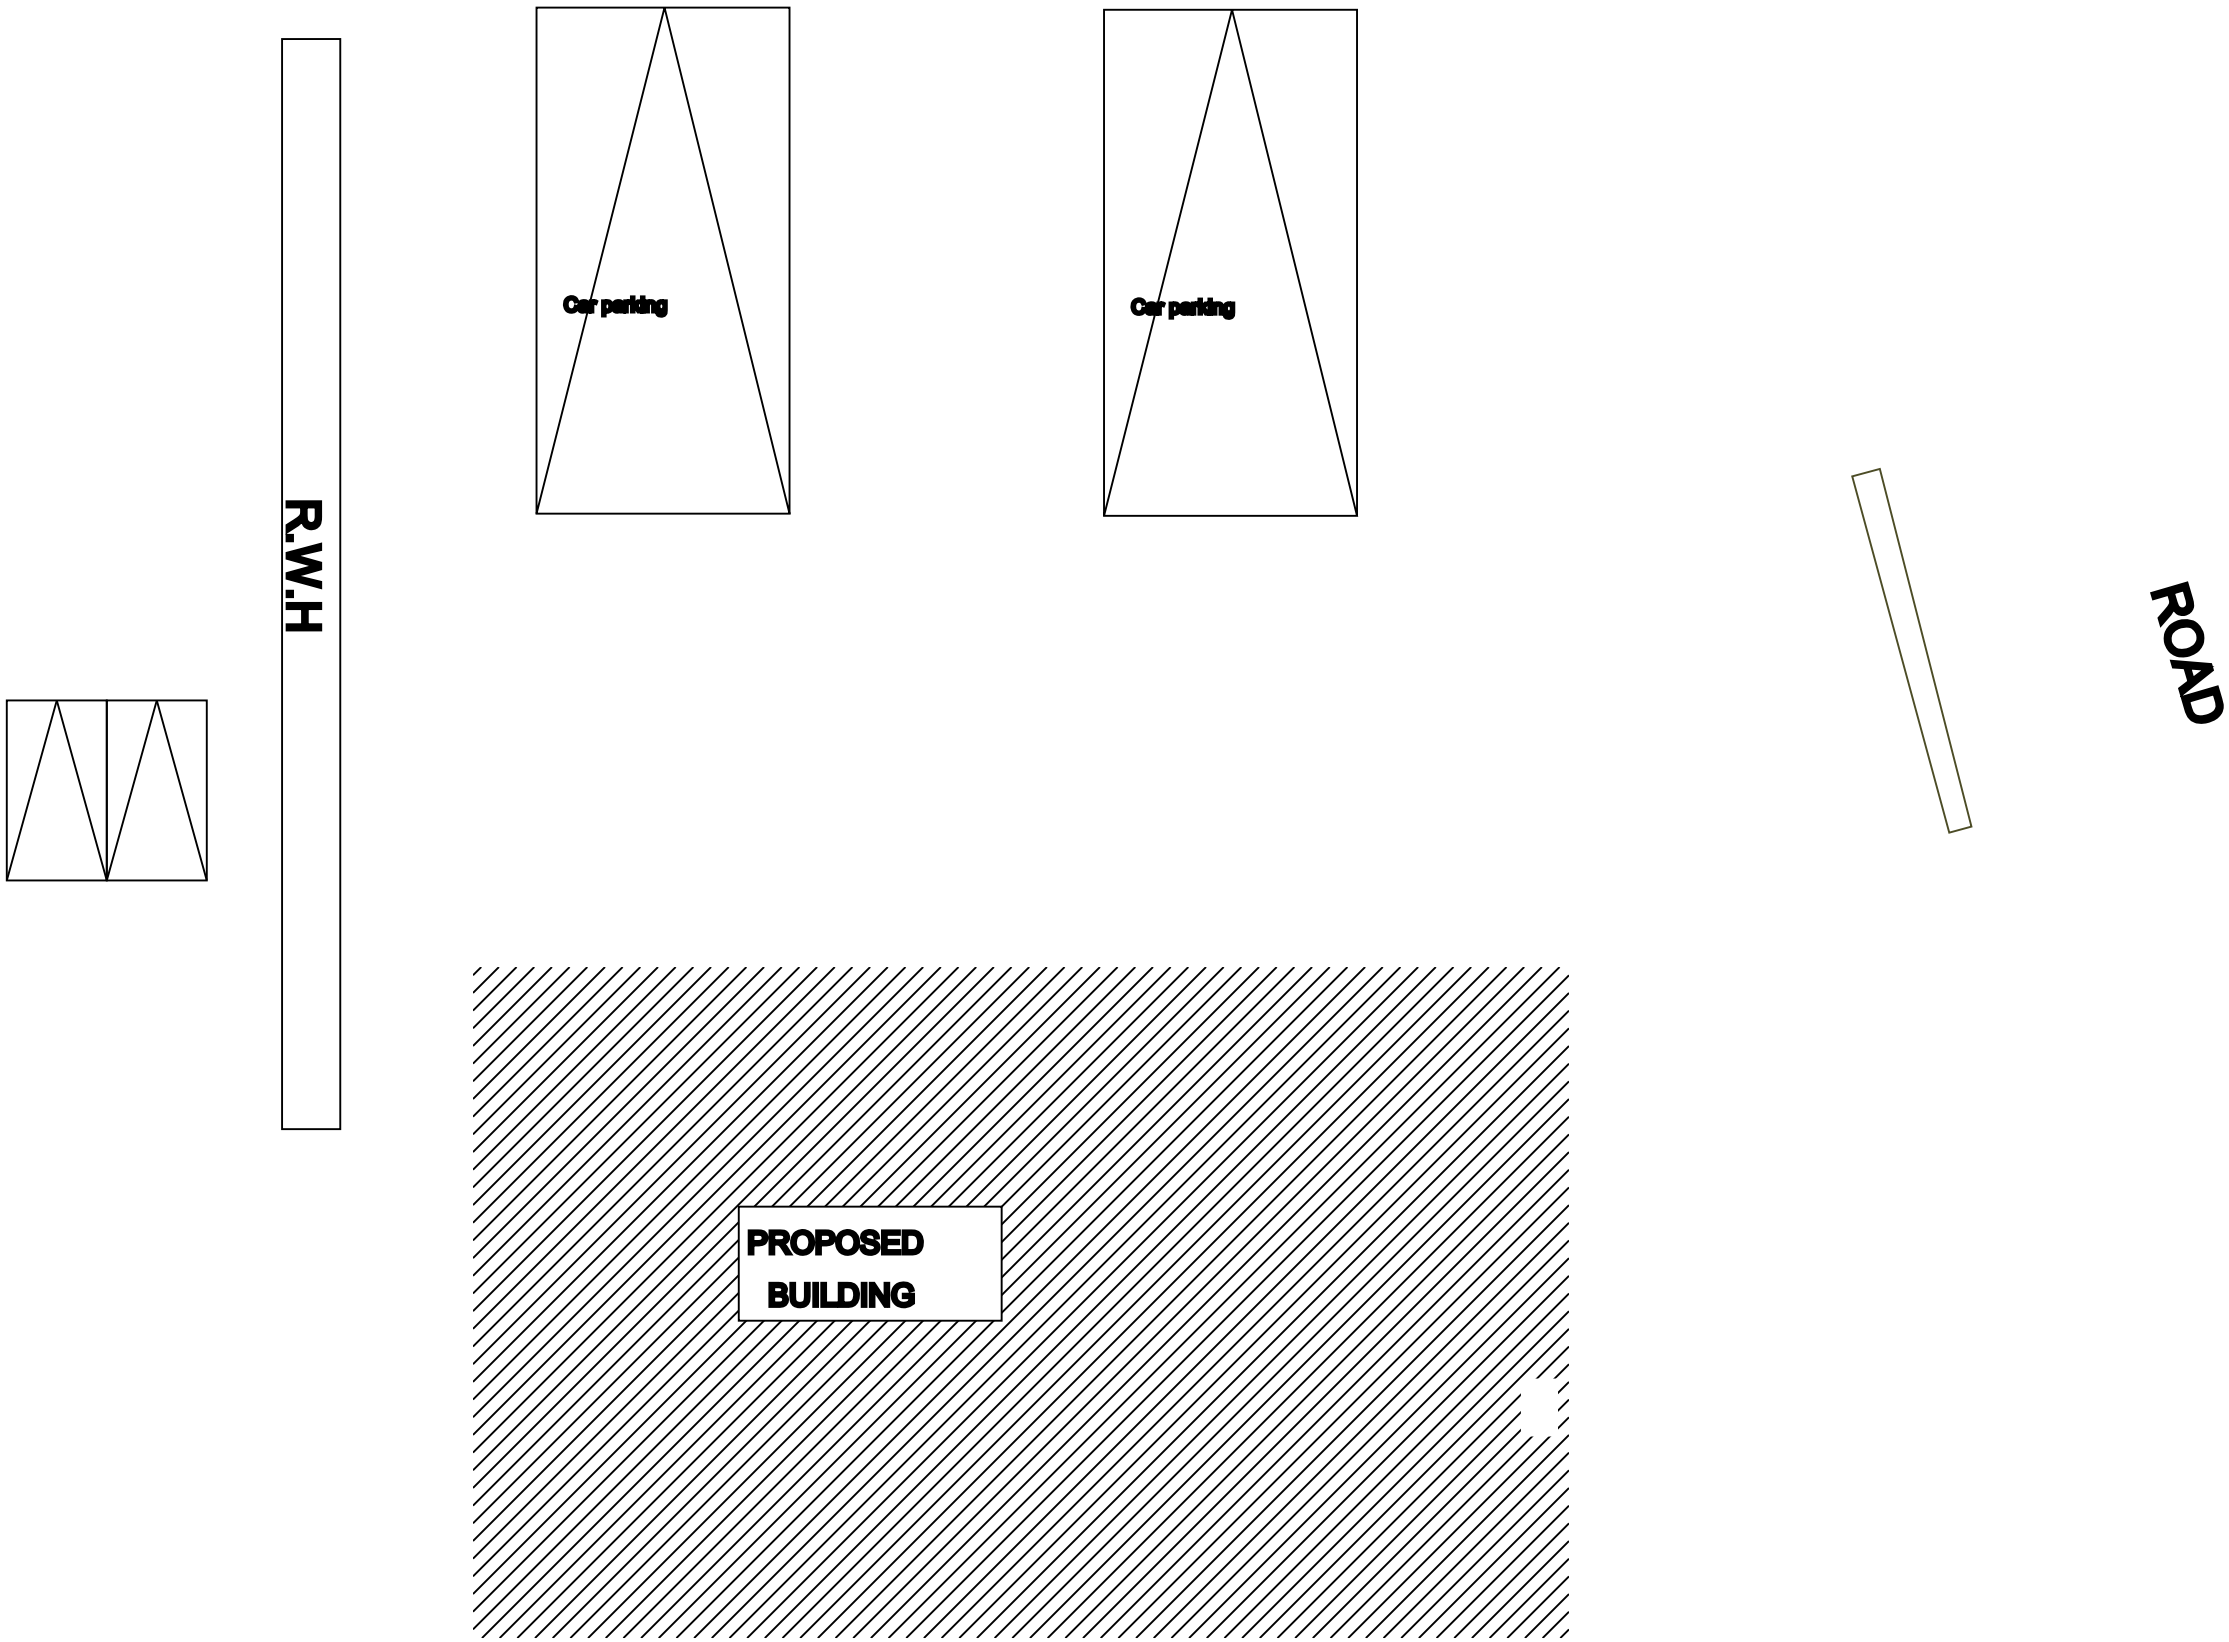


GROUND FLOOR PLAN

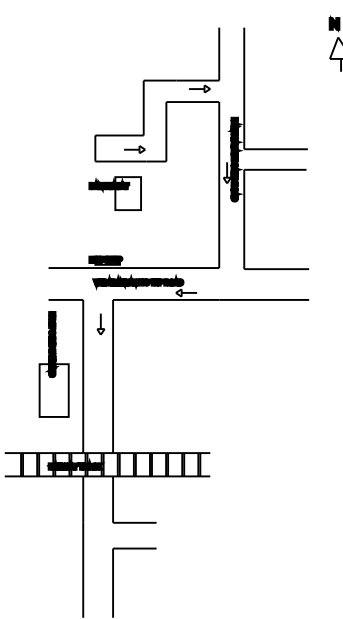

Topo Sketch
SCALE:- 1:5000.

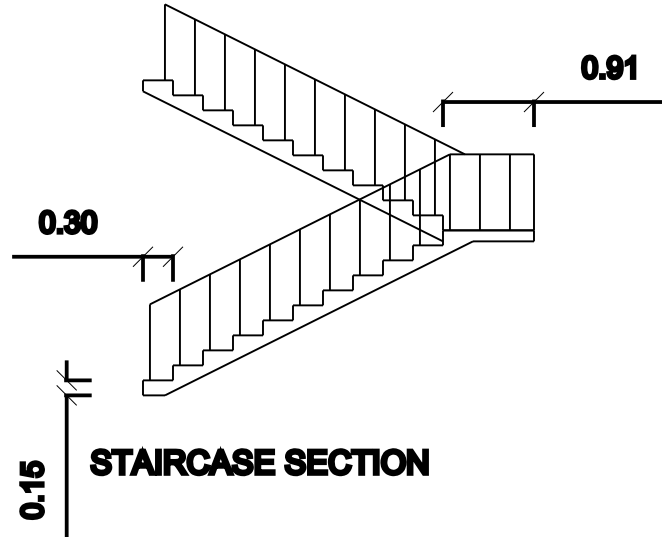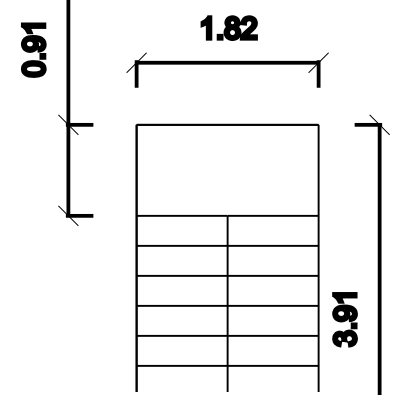


STAIRCASE SECTION

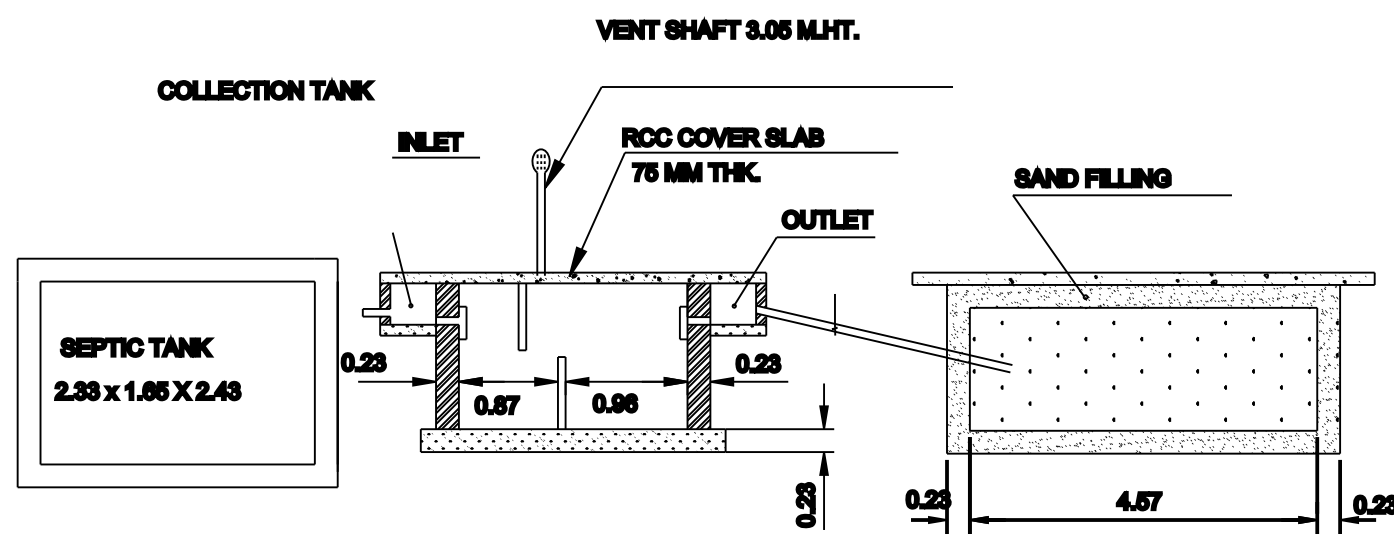

PLAN & SECTION ON SEPTIC TANK & DISP-TRENCH

APPLICANT LAND

APPLICANT LAND

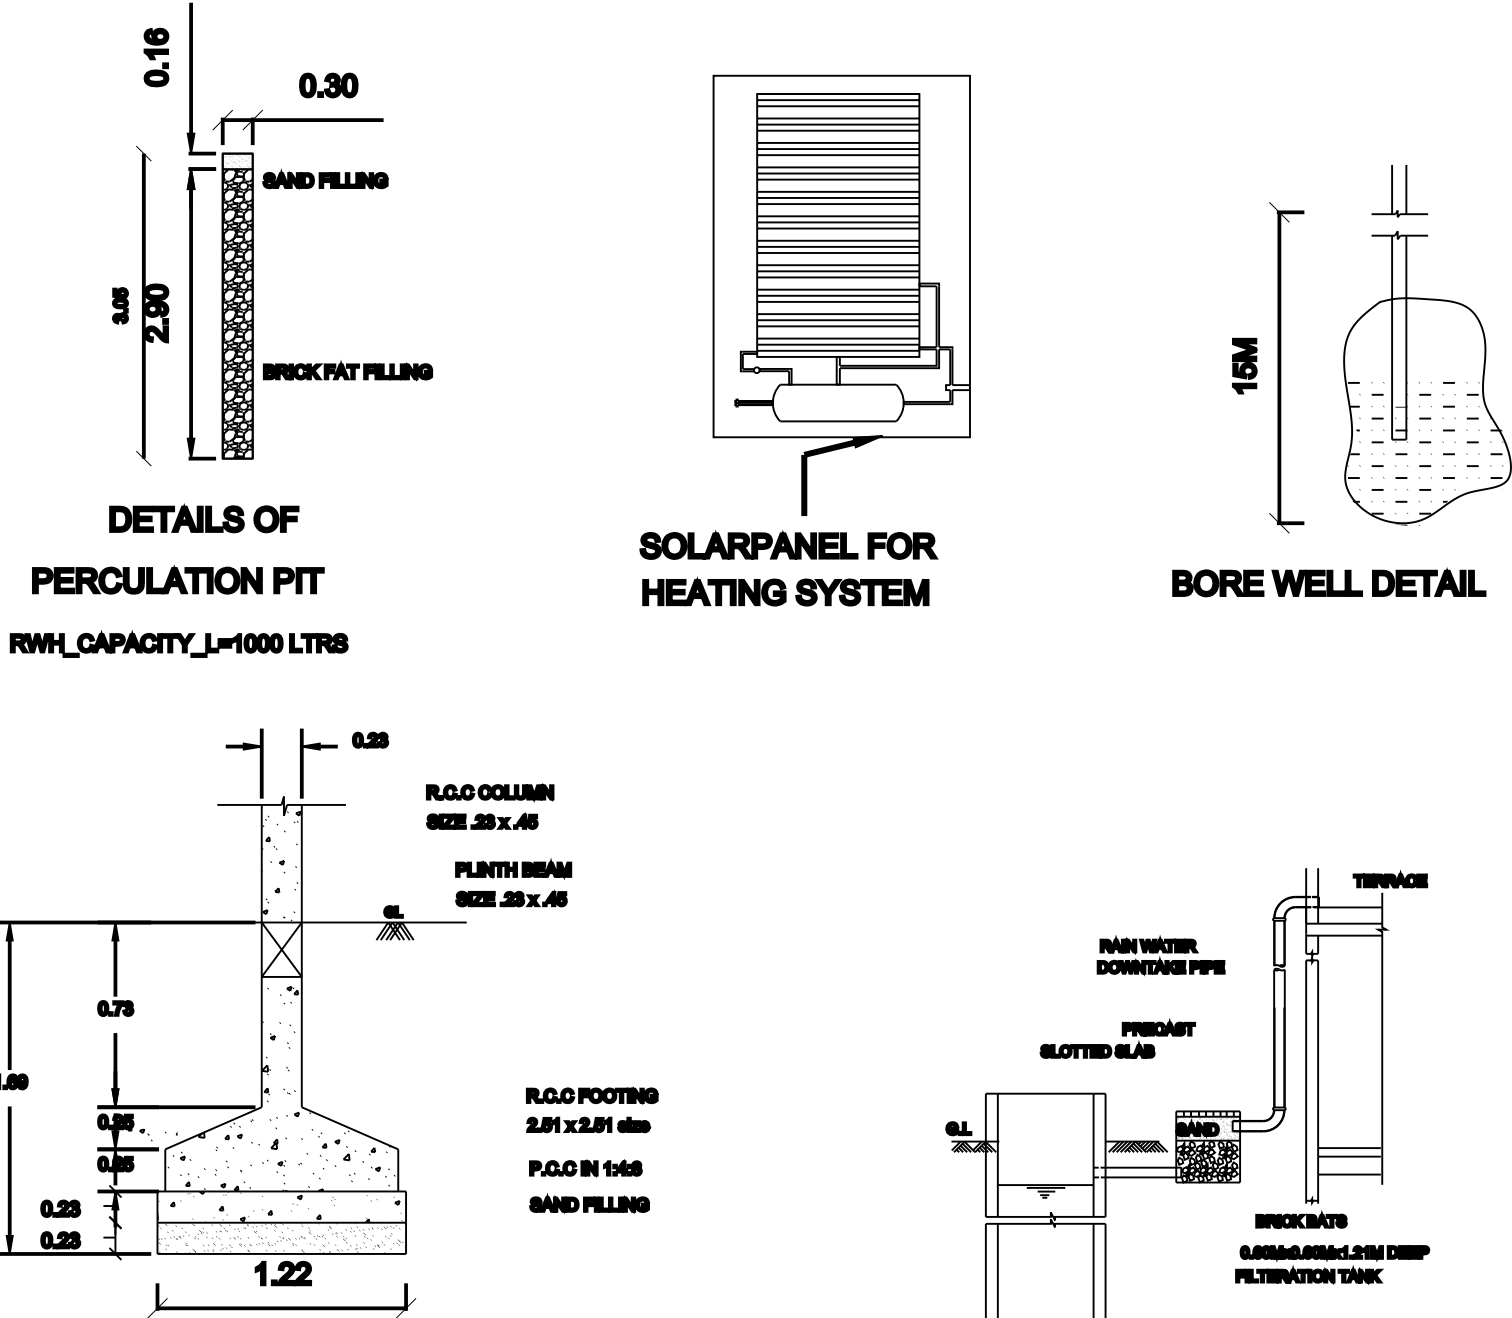

COLUMN FOUNDATION DETAILS

RAIN WATER
HARVESTING SYSTEM

AREA PARTICULARS:	SQ.M	SQ.FT
AREA OF THE PLOT	516.18	5554.00
PROPOSED GROUND FLOOR AREA	74.00	796.00
VACANT AREA	442.18	4758.00

SCHEDULE OF JOINERIES	METRE
M.D MAIN DOOR	1.06x2.13
D DOOR	0.91x2.13
D1 DOOR	0.76x2.13
O OPEN	0.91x2.13
V VENTILATOR	0.91x0.61
W WINDOW	1.22x1.22
W1 WINDOW	0.60x1.22

COLOUR INDEX:

BOUNDARY SHOWN IN GREEN	
PROPOSALS SHOWN IN RED	
ROAD SHOWN IN YELLOW	

NOTE:
SCALE 1:100
ALL DIMENSIONS ARE IN METER.
WASTE WATER UTILISED FOR GARDEN PURPOSE.

OWNER NAME:

Mr.M.Singaravel,
S/O:Murugaiyan,
No 4/182A,Nadukkadu,
Kuravappulam village,
Vedaranyam Taluk,
Nagapattinam-614808.

REGISTERED ENGINEER: