






PLAN SHOWING PROPSED CONSTRUCTION OF METAL SHEET ROOF COMMERCIAL BUILDING IN R.S NO:160/15B, AT KURAVAPULAM VILLAGE & PANCHAYAT, VEDARANAM TALUK, NAGAPATTINAM DISTRICT.

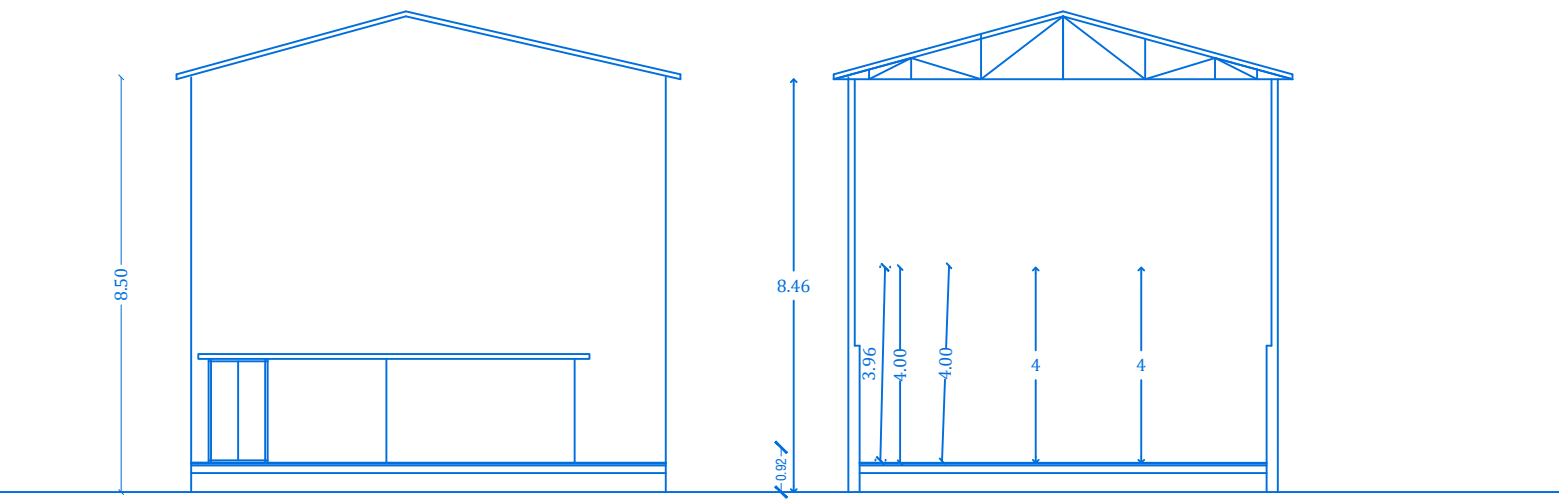


FRONT ELEVATION SECTION ON SS

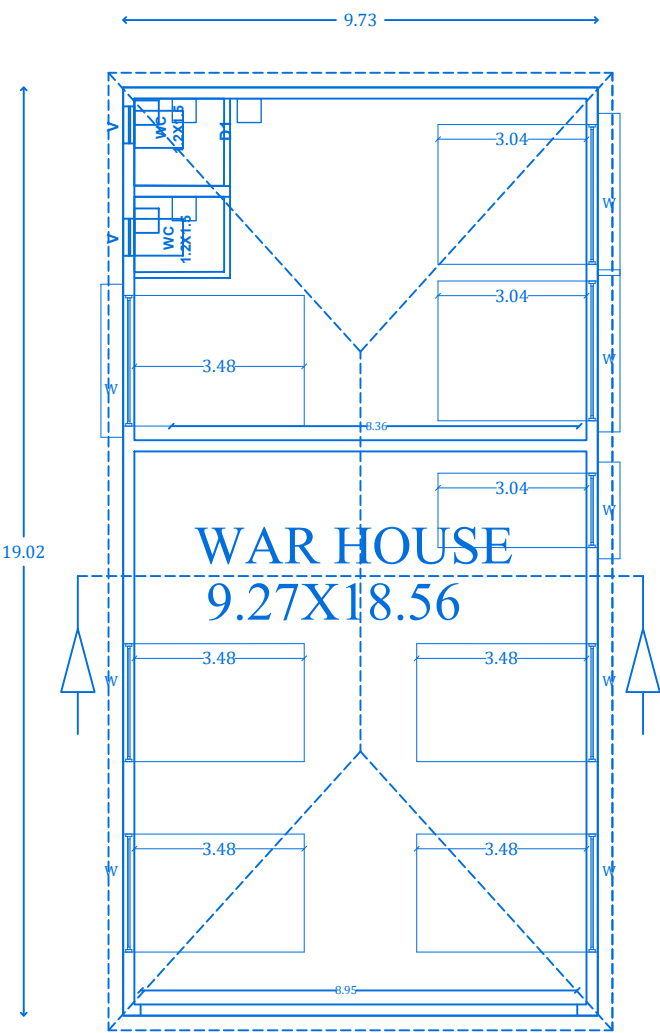


FLOOR PLAN

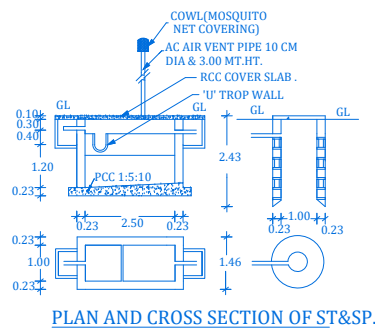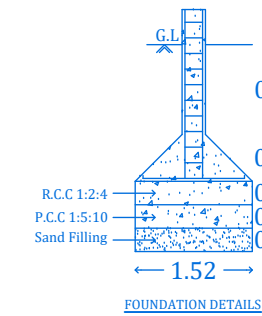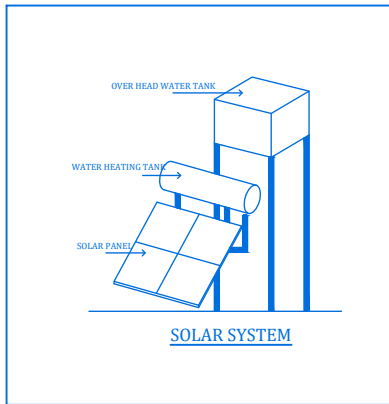

PLAN AND CROSS SECTION OF ST&SP.

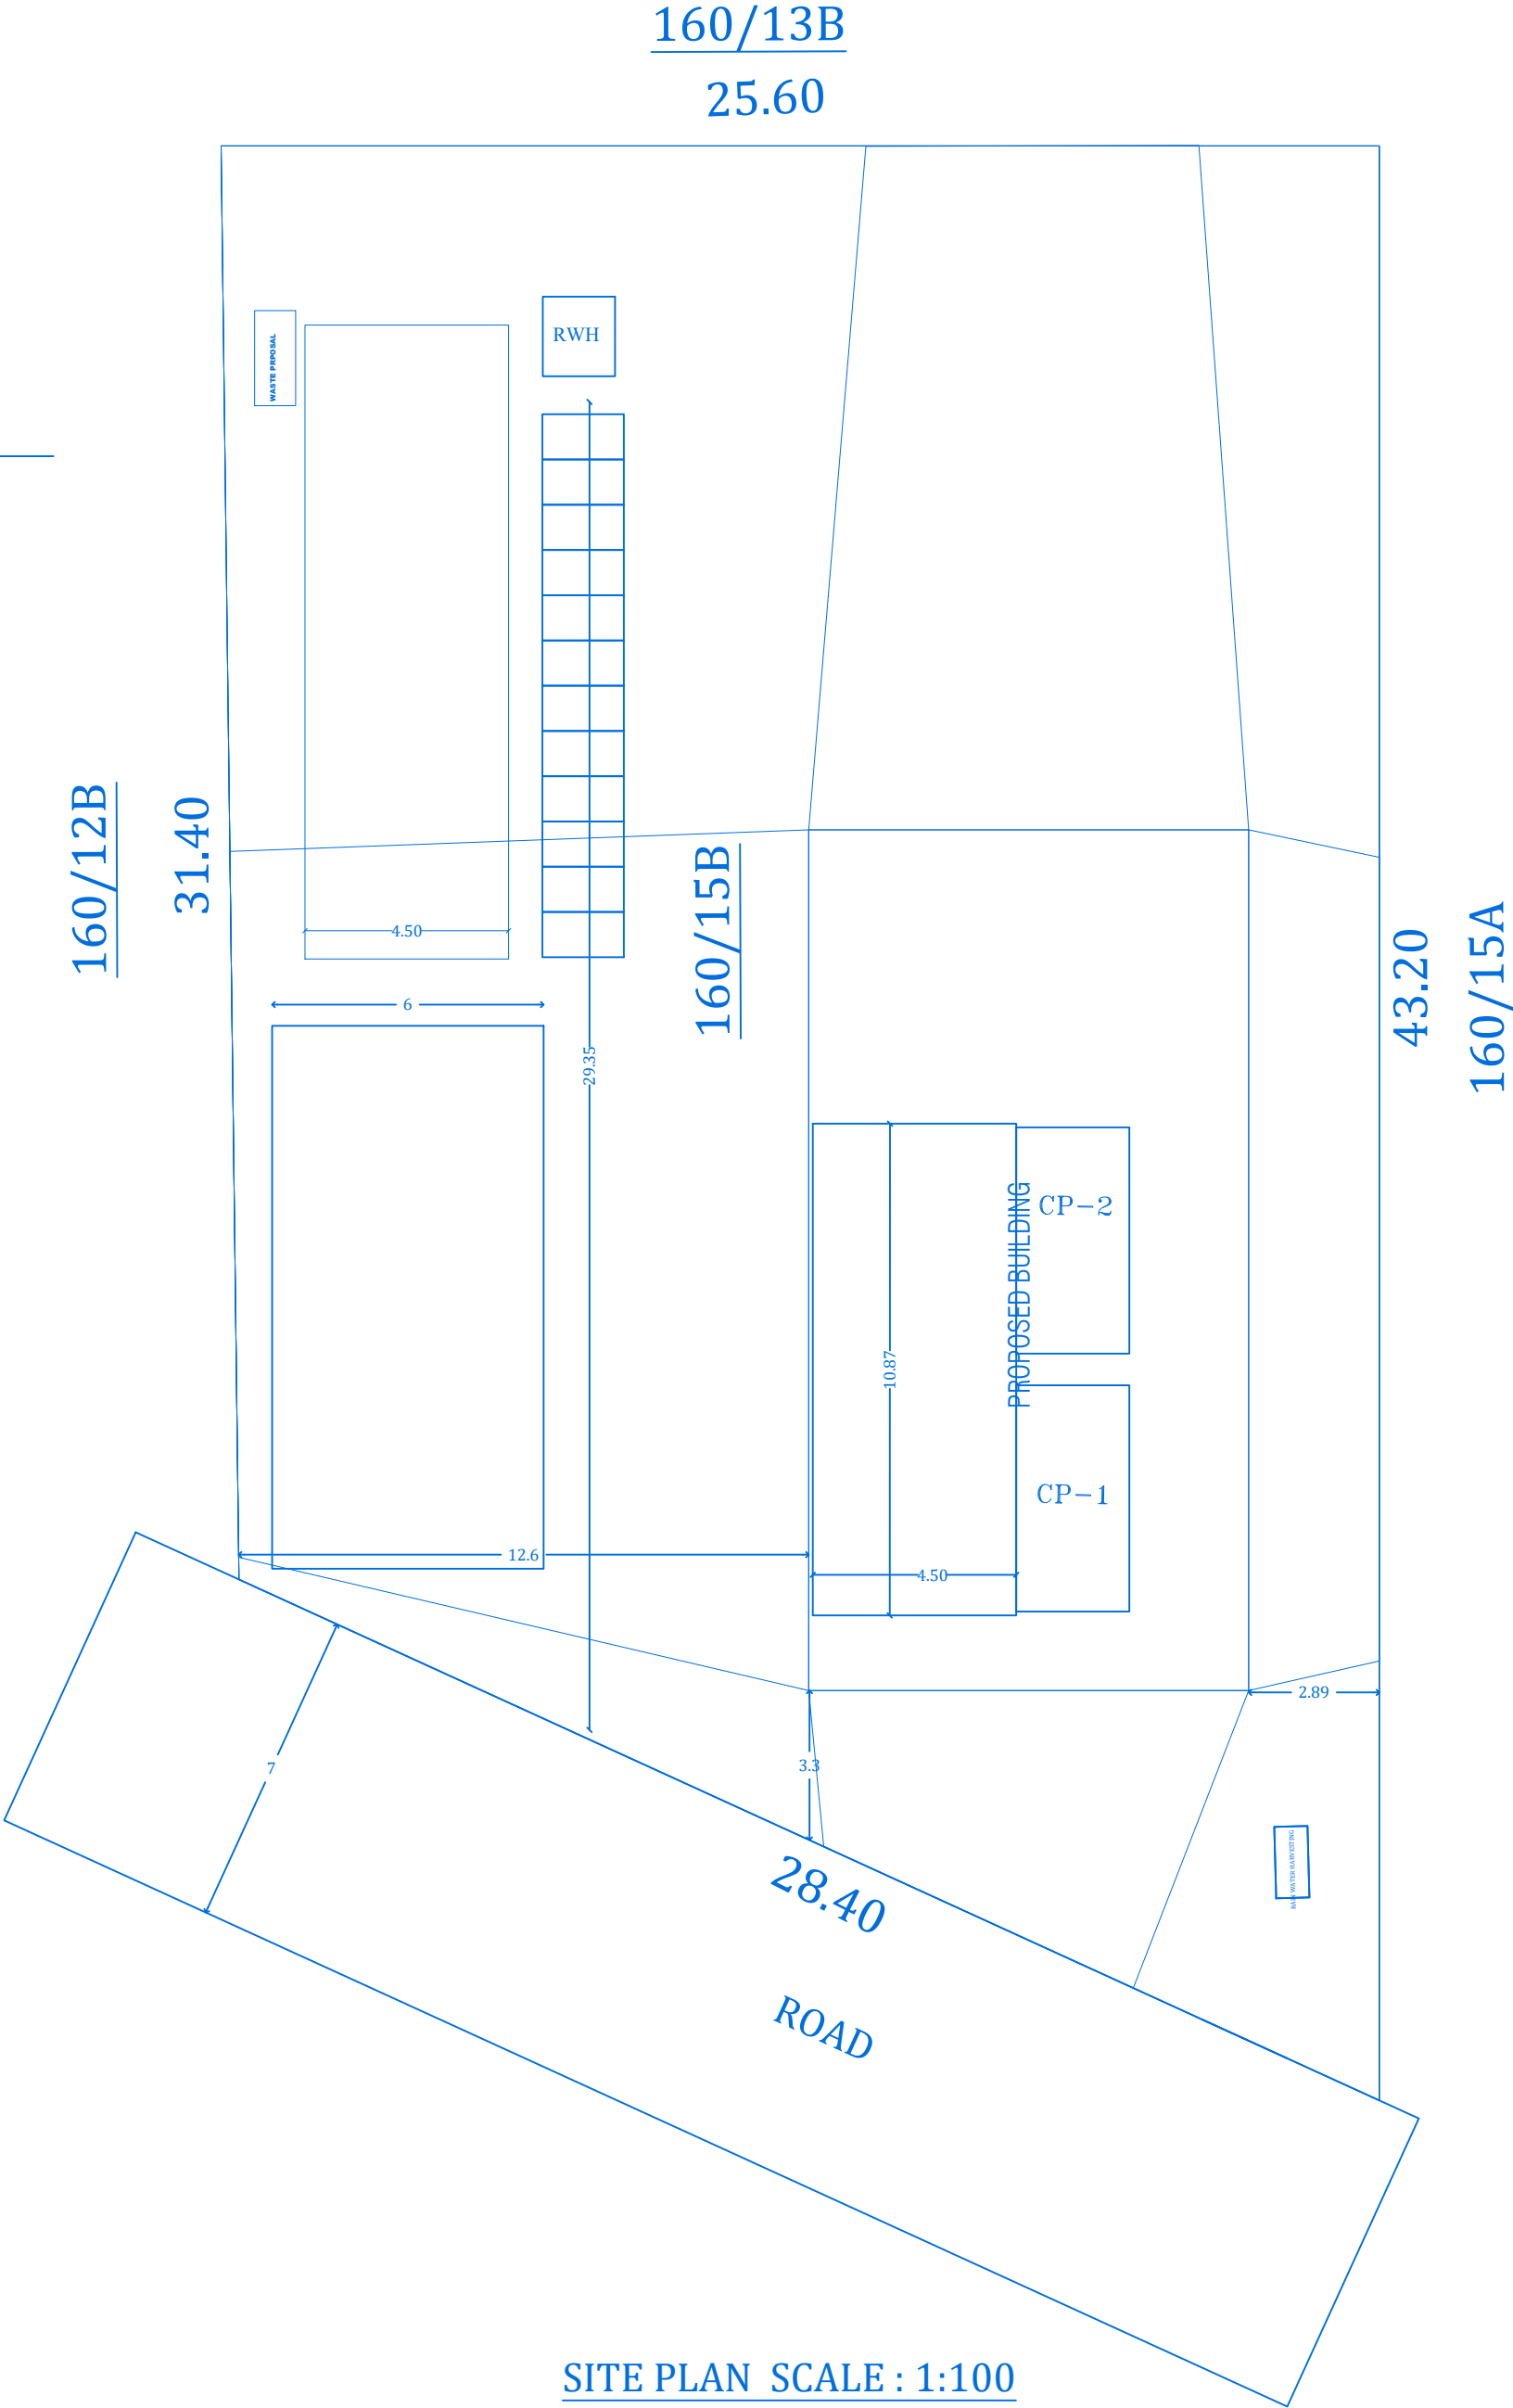

SITE PLAN SCALE : 1:100

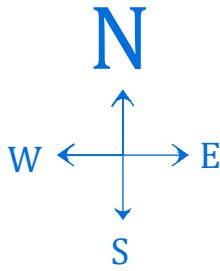

SCHEDULE OF JOINERIES

Type	Description	Feet	Meter
M.D	Main Door	4'0" x 7'0"	1.22 x 2.13
D	Door	3'6" x 7'0"	1.06 x 2.13
D1	Door 1	2'6" x 7'0"	0.76 x 2.13
W	Window	5'0" x 4'6"	1.52 x 1.37
W1	Window 1	4'0" x 4'6"	1.22 x 1.37
V	Ventilator	3'0" x 2'6"	0.91 x 0.76
O	Open	4'0" x 7'0"	1.22 x 2.13

Description	Sq.Feet	Meter.Sq
AREA OF THE SITE	10225.80	950.00
PRO- FLOOR AREA	1991.00	185.00
OPEN SPACE	8234.80	765.00

COLOUR INDEX.
SITE BOUNDRY
PROPOSED BUILDING
NOTE.
ALL DIEMENSION ARE IN FEET AND METER.
WASTE WATER USED FOR GARDEN PURPOSE.
S.W.LINE CONNECTED WITH SEPTIC TANK.

APPLICANT.
Mr: R.THAMIZHSELVAN

ENGINEER

Engineer
Er.P. KALIDOSS
DTCP REGISTERED ENGINEER
Reg.No: NGT/RE-III/2021/008
DASS CIVIL SOLUTION
Public Office Road, Kadambadi,
Nagapattinam. Cell: 90033 66994

PLAN INFO
PLOT_AREA_M2=950
PLOT_NO=0
SURVEY_NO=160/15B
AS_PER_DOCUMENT=950
AS_AT_SITE=950
FMB_OR_PLR=950
SINGLE_FAMILY_BLDG=YES
SECURITY_ZONE=YES
PATTA_NO=11116
TALUK=VEDARANYAM
DISTRICT=NAGAPATTINAM
CRZ=NO
ACCESS_WIDTH_M= 7.00
WHETHER_GOVT_OR_AIDED_SCHOOL= NO
AVG_PLOT_DEPTH= 31.00
AVG_PLOT_WIDTH= 25.00
AREA_TYPE=OTHERS
ROAD_WIDTH=7.00
ROAD_LENGTH=350
LAND_USE_ZONE =COMMERCIAL
RWH_DECLARED=YES
OSR_APPLICABLE=NO
IS APPROVED LAYOUT=YES
PREMIUM FSI REQUIRED=NO
BUILDING_NEAR_TO_RIVER=NO
BUILDING_NEAR_MONUMENT=NO
BUILDING_NEAR_GOVT_BLDG=NO
NOC_FOR_CONSTRUCTION_NEAR_MONUMENT=NO
PROVISION_FOR_GREEN_BUILDINGS_AND_SUSTAINABILITY=NO
FIRE_PROTECTION_AND_FIRE_SAFETY_REQUIREMENTS=YES
NOC_FIRE_DEPT=YES
OSR_SURREBUYBACK_RETAIN=RETAIN
IS_SWIMMING_POOL_EXISTS=NO
IF_HERITAGE_TOWN_LESS_THAN_1KM_RADIUS=NO
JURISDICTION_TYPE= PANCHAYAT
BLOCK 1 B-SHOP MEMBER COUNT=15