






PLAN SHOWING THE PROPOSED CONSTRUCTION OF A R.C.C ROOFED GROUND FLOOR COMMERCIAL BUILDING AT R.SF.NO:248/11A4,IN THETHAKUDI SOUTH VILLAGE OF VEDARANYAM TALUK, NAGAPATTIAN DISTRICT.

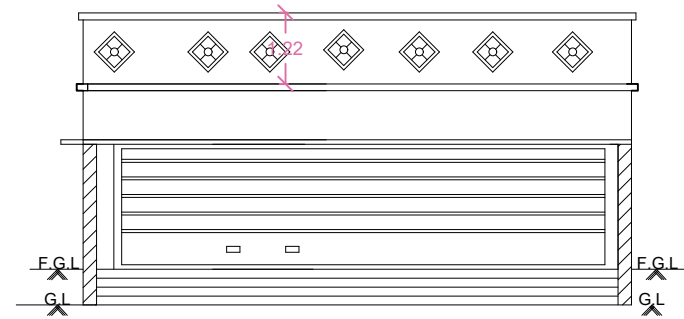


FRONT ELEVATION

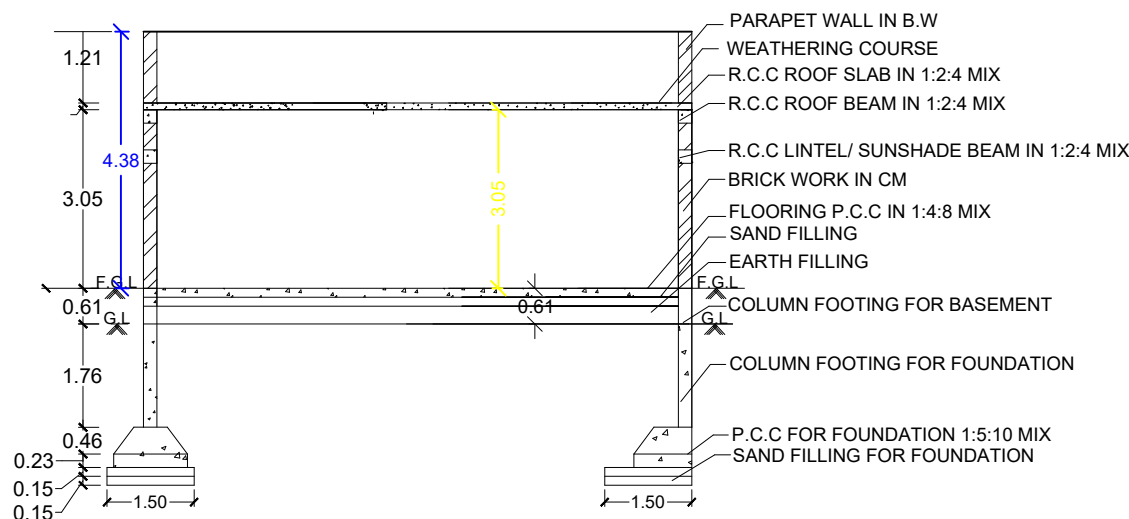


SECTION ON-AA

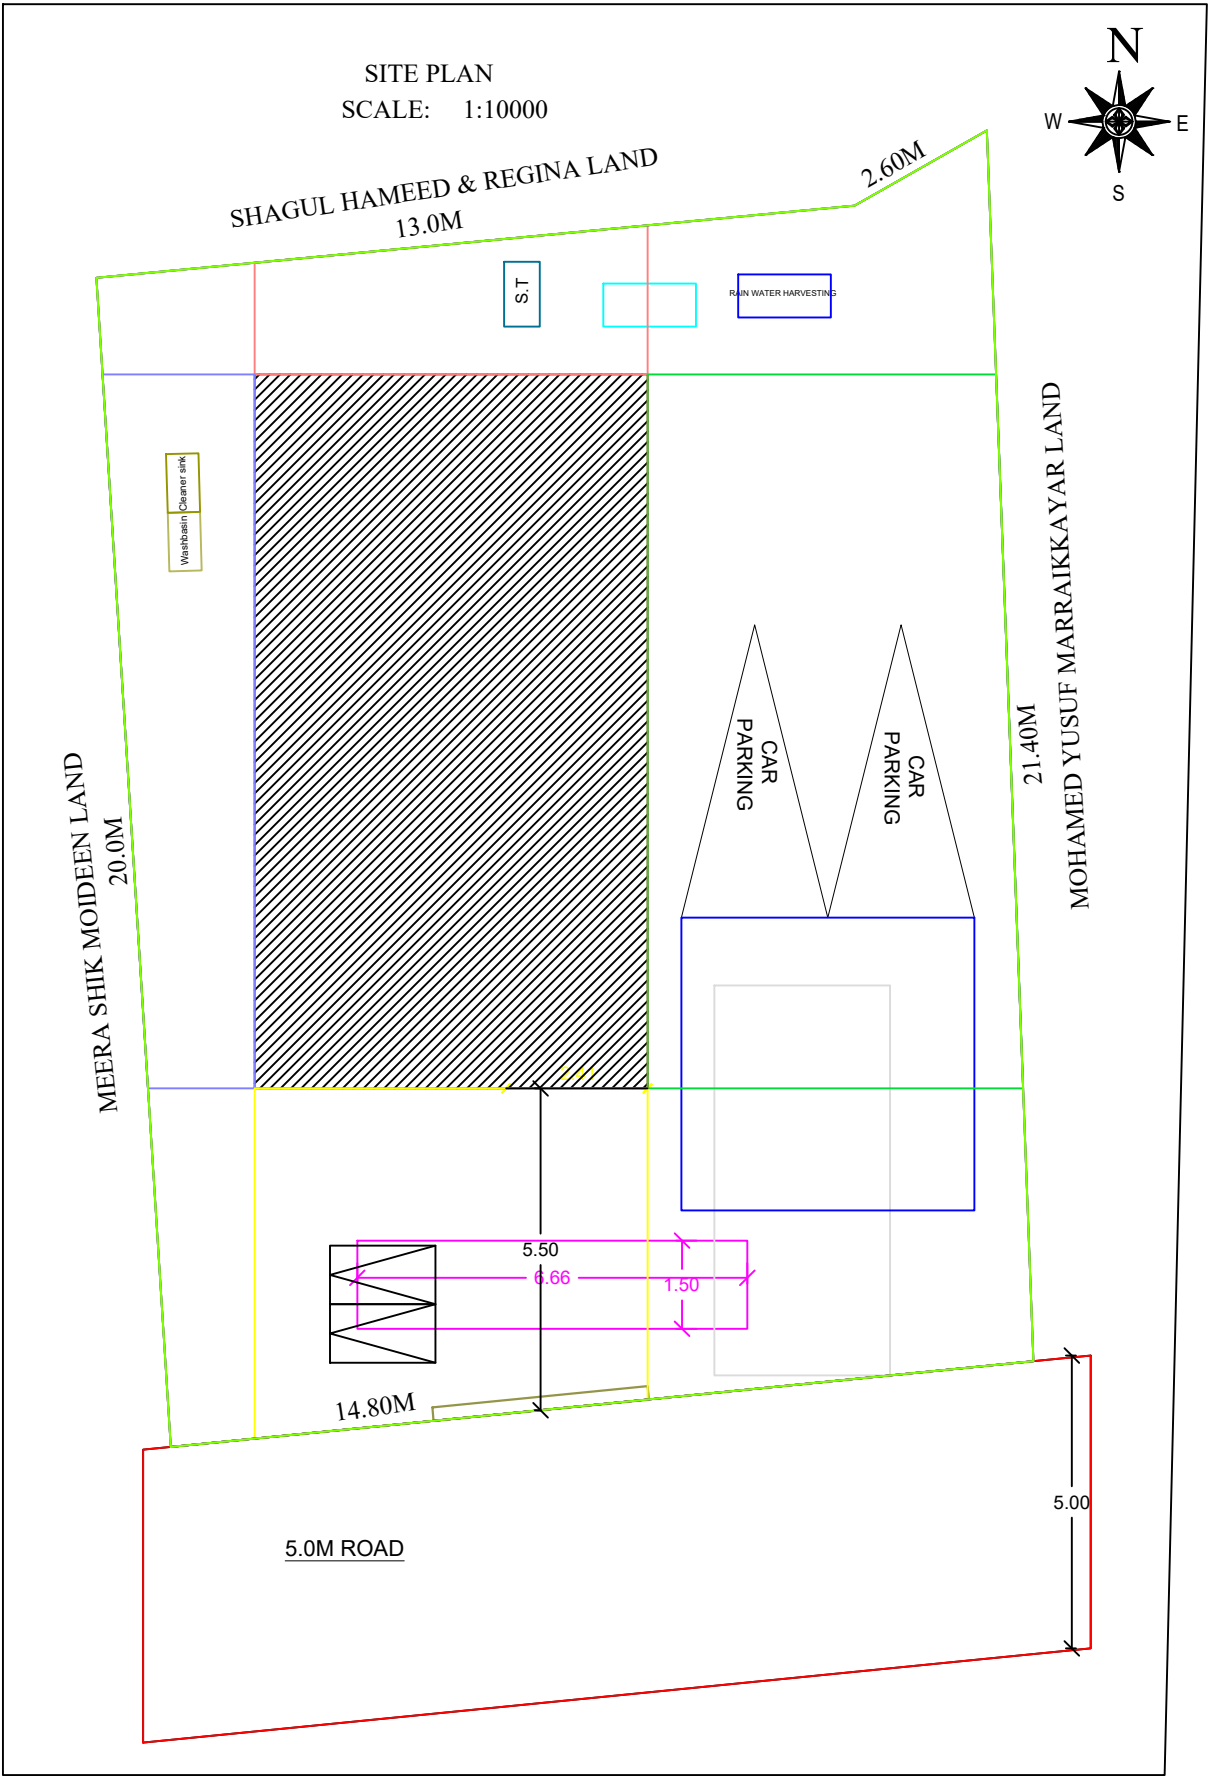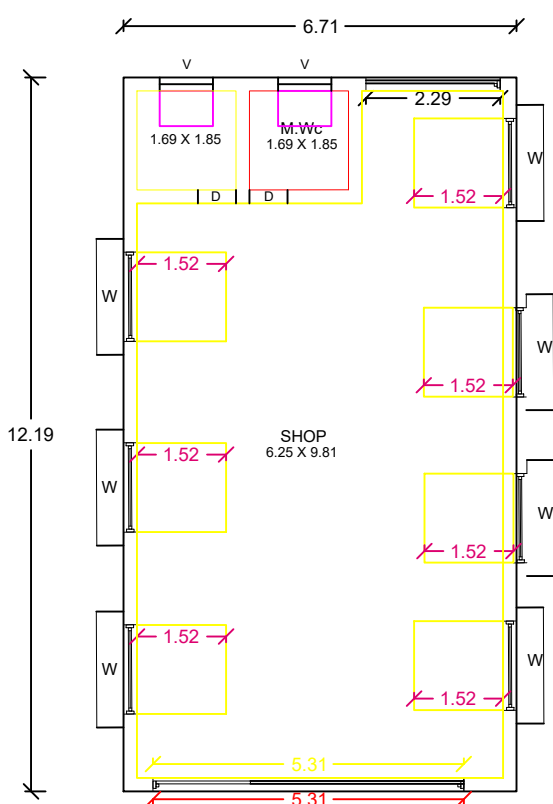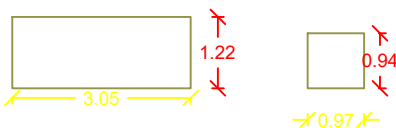


RAIN WATER HARVESTING:

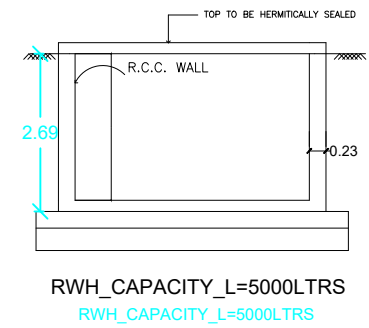


SOLAR SYSTEM

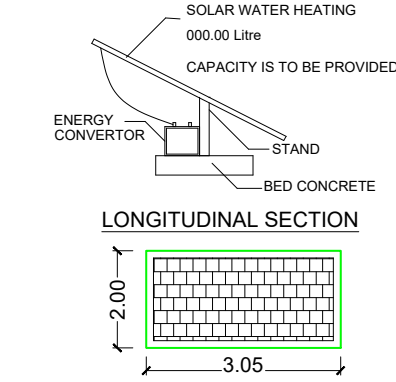


PERCOLATION PIT

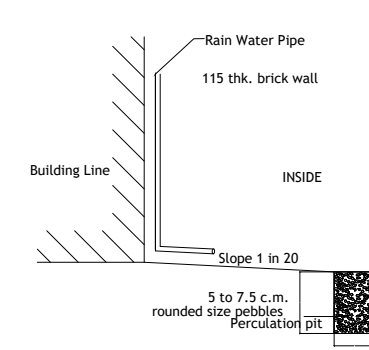


FOUNDATION DETAILS

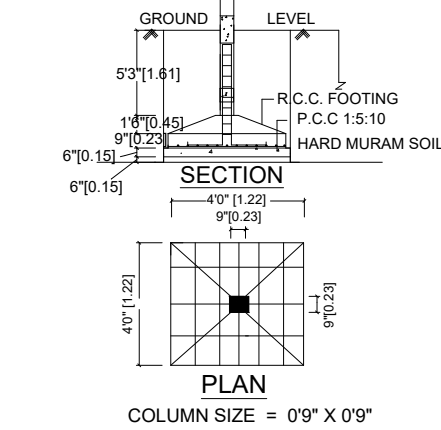

STAIR CASE DETAILS:-

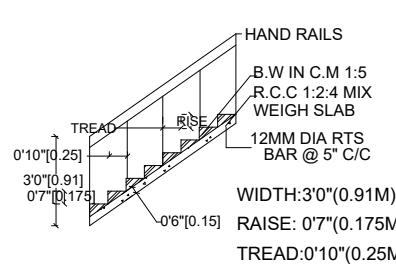

SEPTIC TANK:

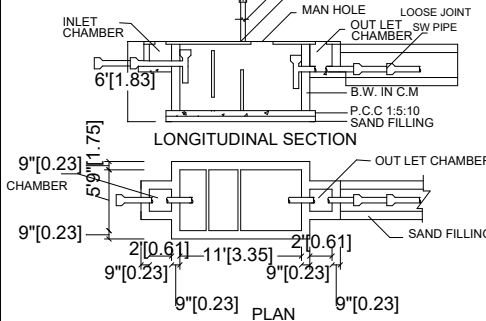


SCALE :-

ALL DIMENSIONS ARE IN FEET & METER
SCALE 1 : 100 OR 1" = 8'0"

KEY PLAN

NOT TO SCALE :-

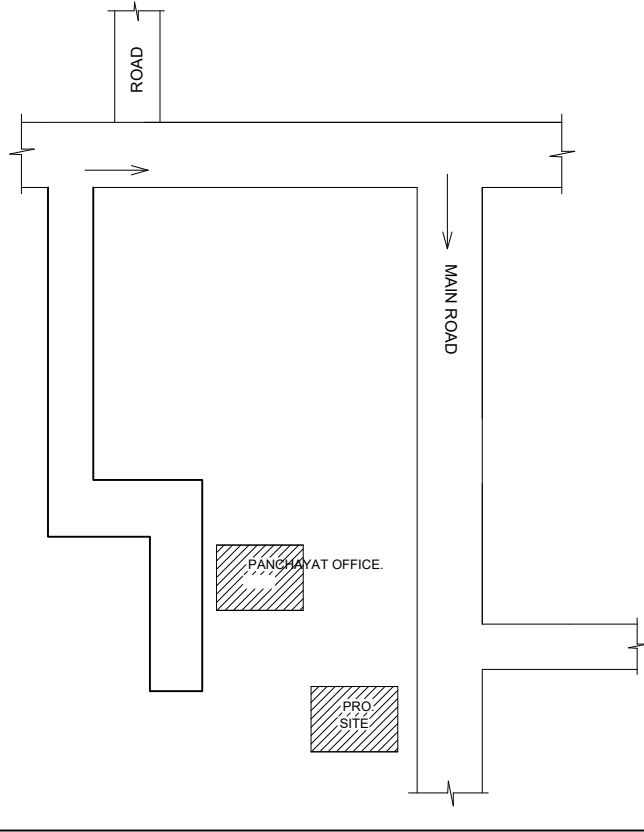

AREA DETAILS :-

1.	AREA OF THE SITE	301.72 S.M	3247.71 S.FT
2.	GROUND FLOOR AREA	81.79 S.M	880.00 S.FT
3.	VACANT AREA	219.82 S.M	2367.71 S.FT

JOINERY DETAILS :-

S.NO	DESCRIPTION	SIZE IN M
1	ROLLING SHUTTER-R.S	2.14 X 2.14
2	DOOR - D	0.91 X 2.14
3	DOOR - D1	0.76 X 2.14
4	WINDOW - W	1.83 X 1.52
5	VENTILATOR - V	0.91 X 0.61

APPLICANT:-

P. Shahul

Mr.P.SHAHUL HAMEED,
S/o:PAKKIR MOHAMED,
NO:27,CHINNA PALLIVASAL THERU,
TOPPUTHURAI,
VEDARANYAM TALUK,
NAGAPATTINAM-614809,

ENGINEER:-

Er. B. VIVEK, B.E.,
Register Construction Engineer,
Reg. No : NGT/RE-11/2024/12
MY HOME CONSTRUCTION
8/113D, Melakkadu,
Kuravapulam - 614 808,
Vedaranyam - Tk,
Mobile : 8056862905 / 9787002759

